

## STATE OF NORTH CAROLINA DIVISION OF HIGHWAYS

PLAN FOR PROPOSED
HIGHWAY EROSION CONTROL

### CHATHAM COUNTY

LOCATION: CHATHAM PARK WAY FROM US 15-501 TO US 64 BUSINESS

TYPE OF WORK: GRADING, DRAINAGE, BRIDGES, PAVING, SIGNALS, AND RETAINING WALLS

STATE STATE PROJECT REFERENCE NO.

R=5963A

EC=1

STATE PROJ. NO.


F. A. PROJ. NO.

DESCRIPTION

THIS PROJECT CONTAINS EROSION CONTROL PLANS FOR CLEARING AND GRUBBING PHASE OF CONSTRUCTION.

THIS PROJECT HAS
BEEN DESIGNED TO
SENSITIVE WATERSHED
STANDARDS.

ENVIRONMENTALLY SENSITIVE AREA(S) EXIST ON THIS PROJECT

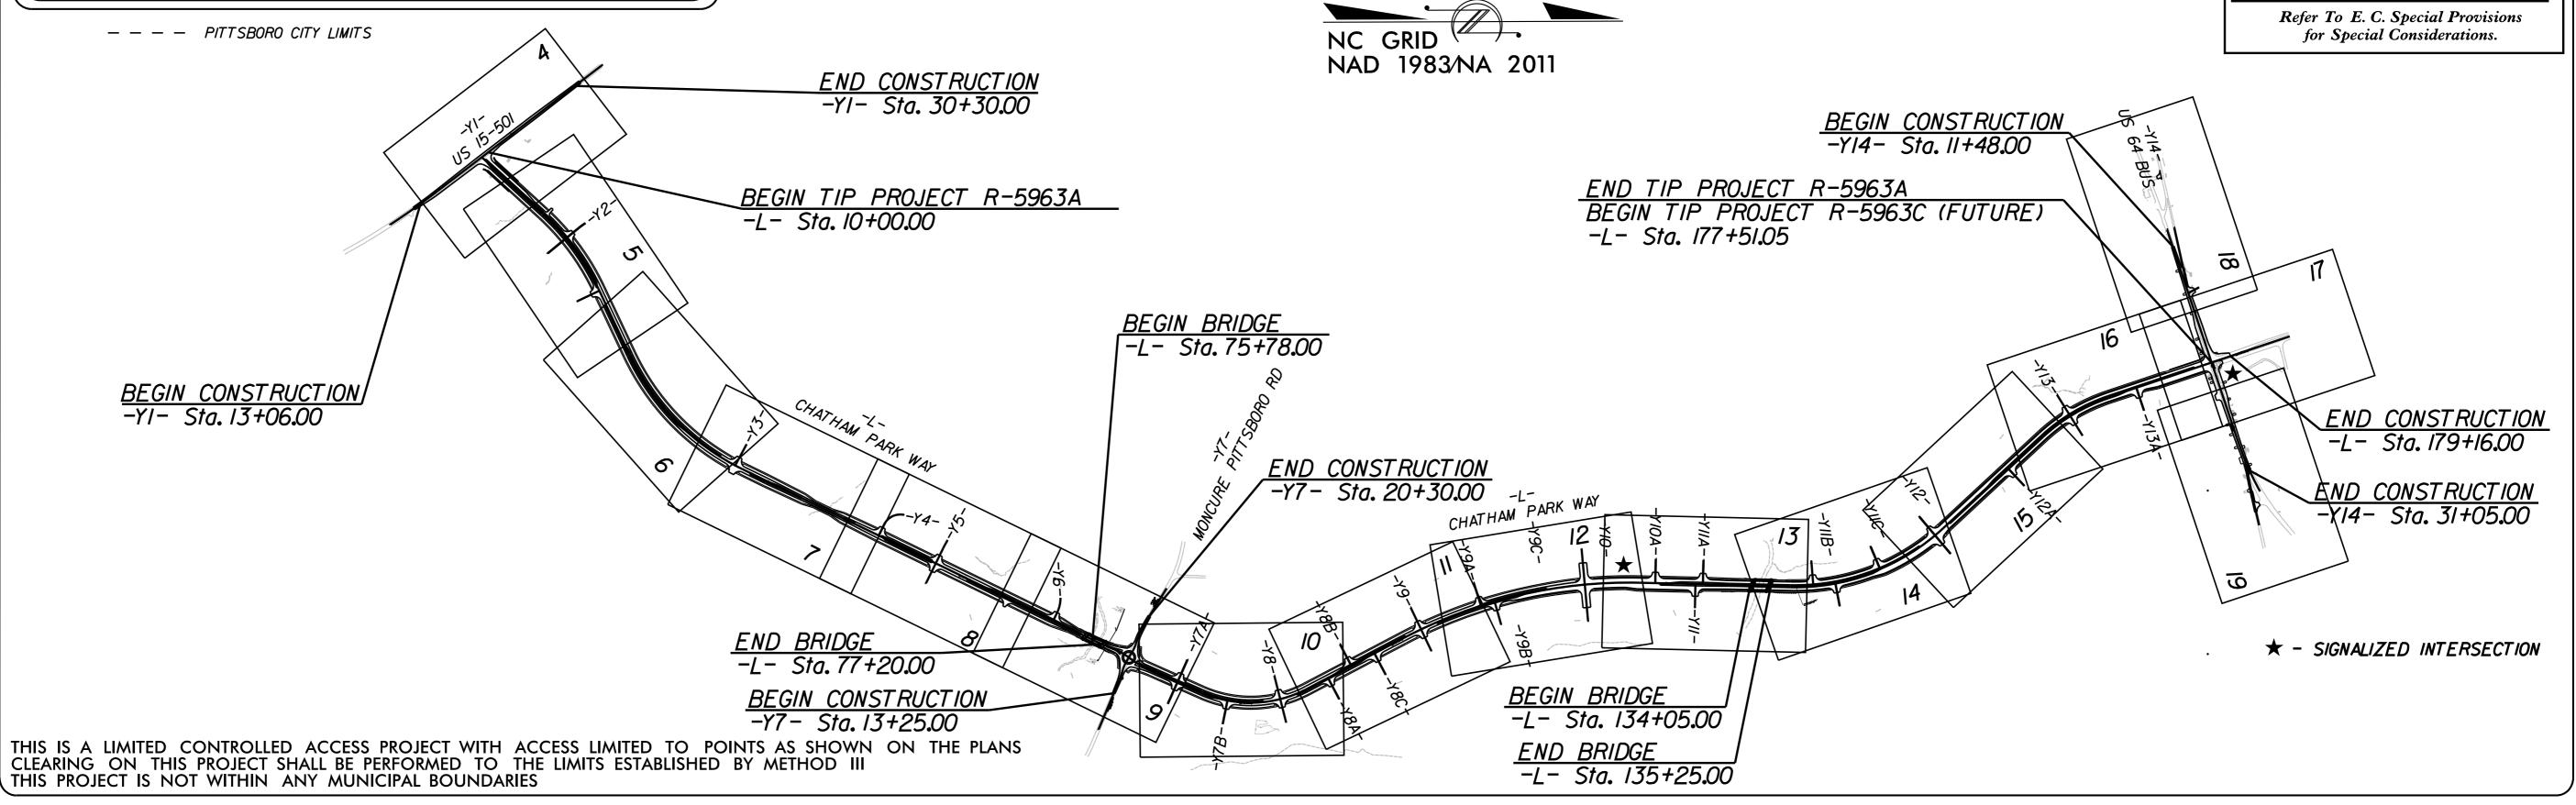

# GRAPHIC SCALE 50 25 0 50 100 PLANS

THESE EROSION AND SEDIMENT CONTROL PLANS COMPLY WITH THE APPLICABLE REGULATIONS SET FORTH BY THE NCG-010000 GENERAL CONSTRUCTION PERMIT ISSUED BY THE NORTH CAROLINA DEPARTMENT OF ENVIRONMENTAL QUALITY DIVISION OF ENERGY, MINERAL, AND LAND RESOURCES Kimley»Horn

Kimley-Horn
421 Fayetteville Street, Suite 600
Raleigh, NC 27601

Prepared in the Office of:

Designed by:

DAVID HURSEY
NAME

*4359* 

LEVEL III CERTIFICATION NO.

### Roadway Standard Drawings

The "Roadway Standard Drawings"- Roadway Design Unit - N. C. Department of Transportation - Raleigh, N. C., dated January 2024 and the latest revision thereto are applicable to this project and by reference hereby are considered a part of these plans.