


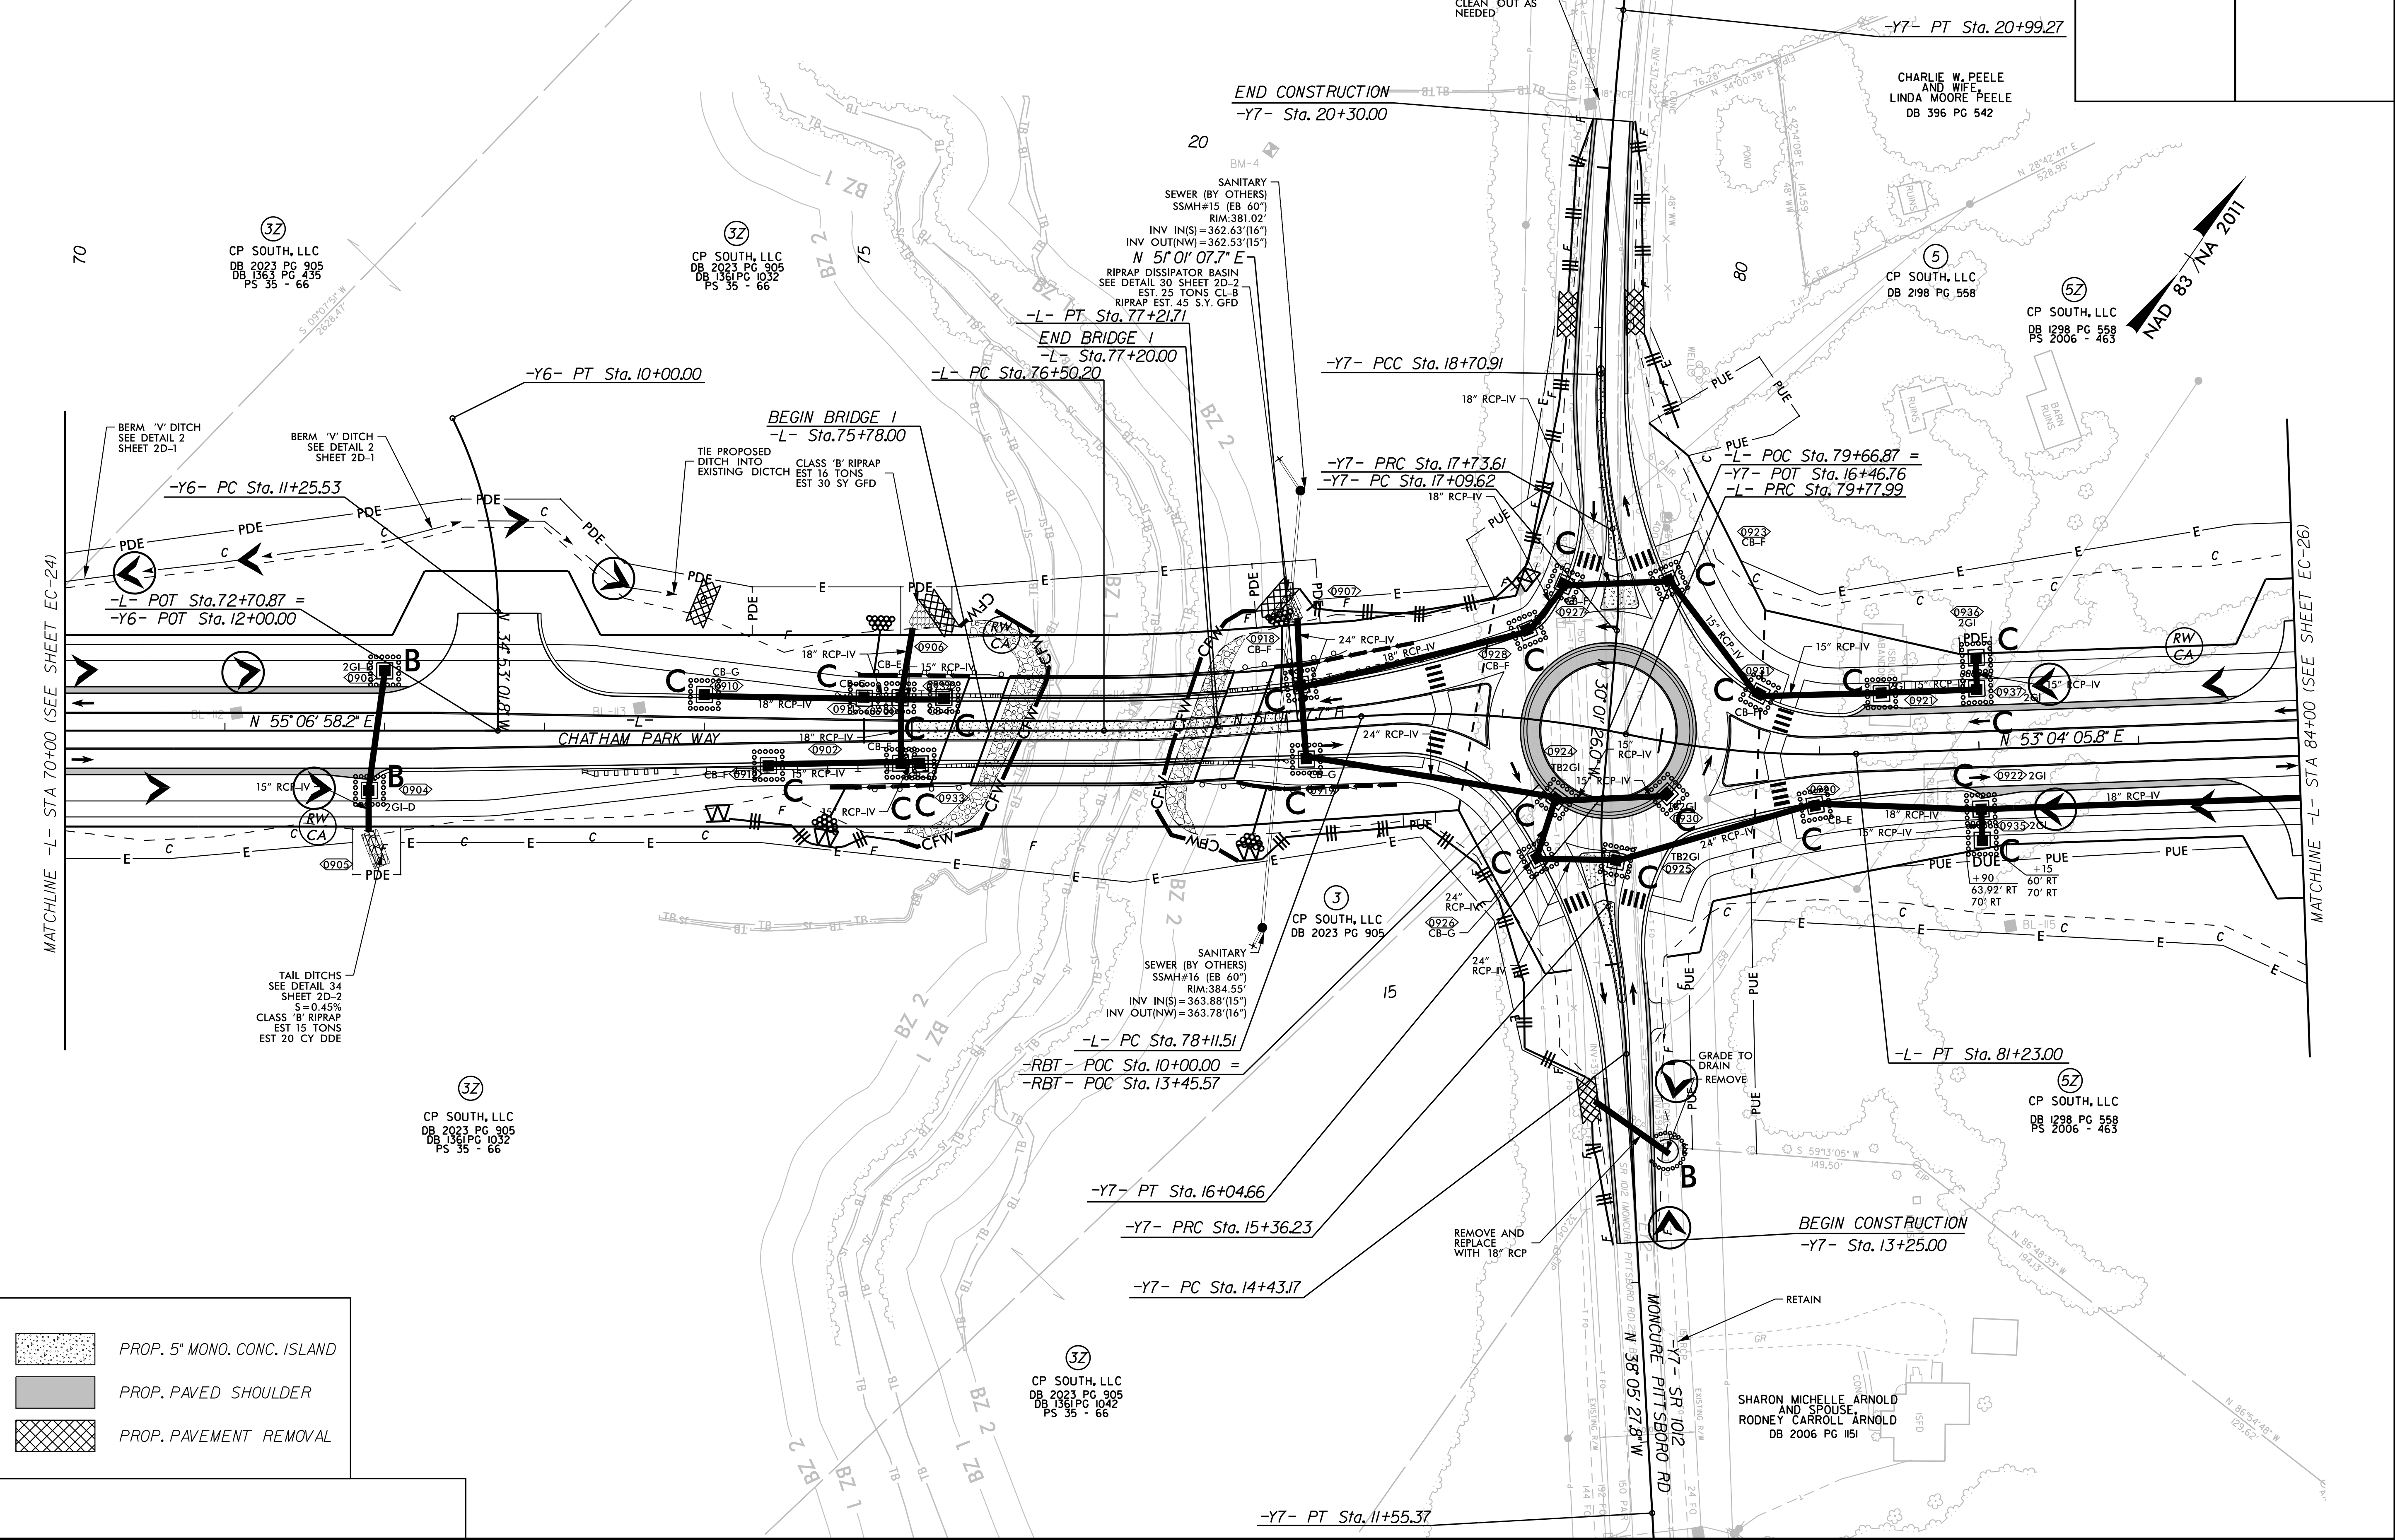

PROP. 5" MONO. CONC. ISLAND

PROP. PAVED SHOULDER

PROP. PAVEMENT REMOVAL

K:\RAL_Roadway\01036734 - R-5963A&B&C&D&Erosion Control\PSHF\NALR-5963A&B_ero_psh_25.dgn

REVISIONS

2/18/2025