


TIP PROJECT: R-5963A

CONTRACT:

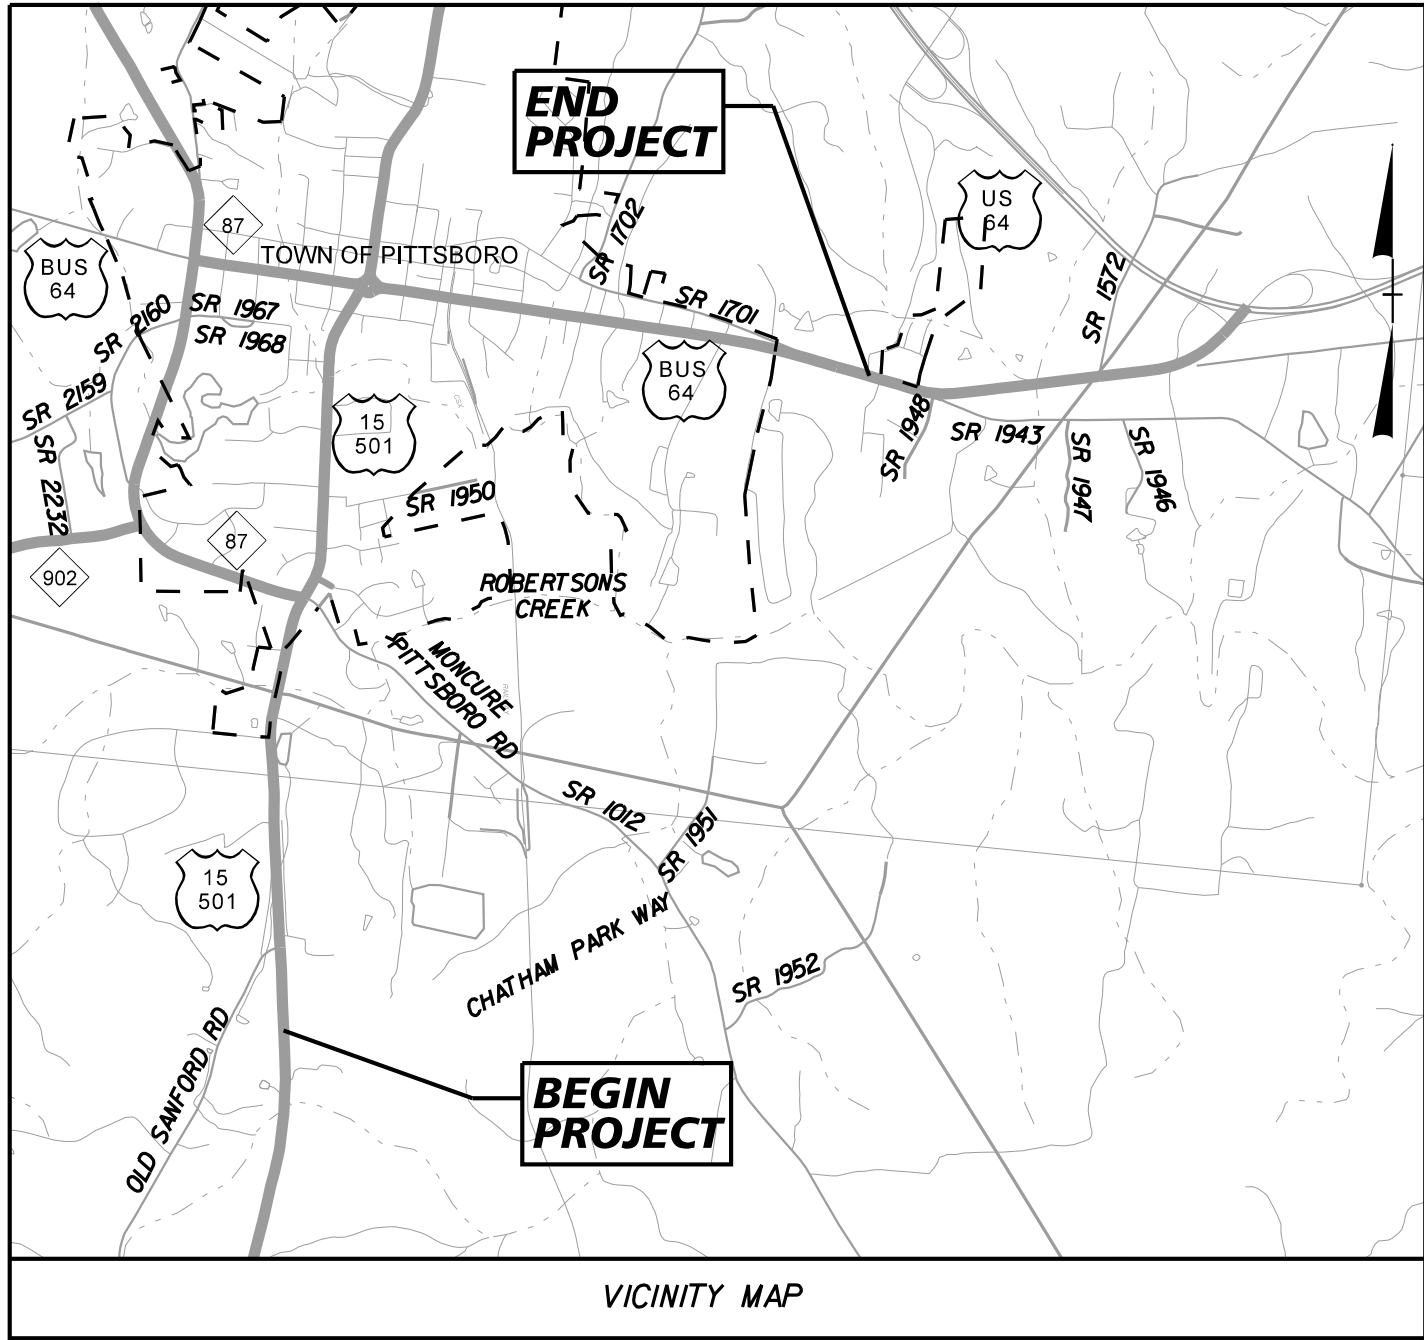

--- PITTSBORO CITY LIMITS

STATE OF NORTH CAROLINA
DIVISIONS OF HIGHWAYS


UTILITIES BY OTHERS PLANS
CHATHAM COUNTY

LOCATION: CHATHAM PARK WAY FROM US 15-501 TO US 64 BUSINESS

TYPE OF WORK: UTILITY RELOCATIONS BY OTHERS


T.I.P. NO.	SHEET NO.
R-5963A	UO-1

Kimley»Horn

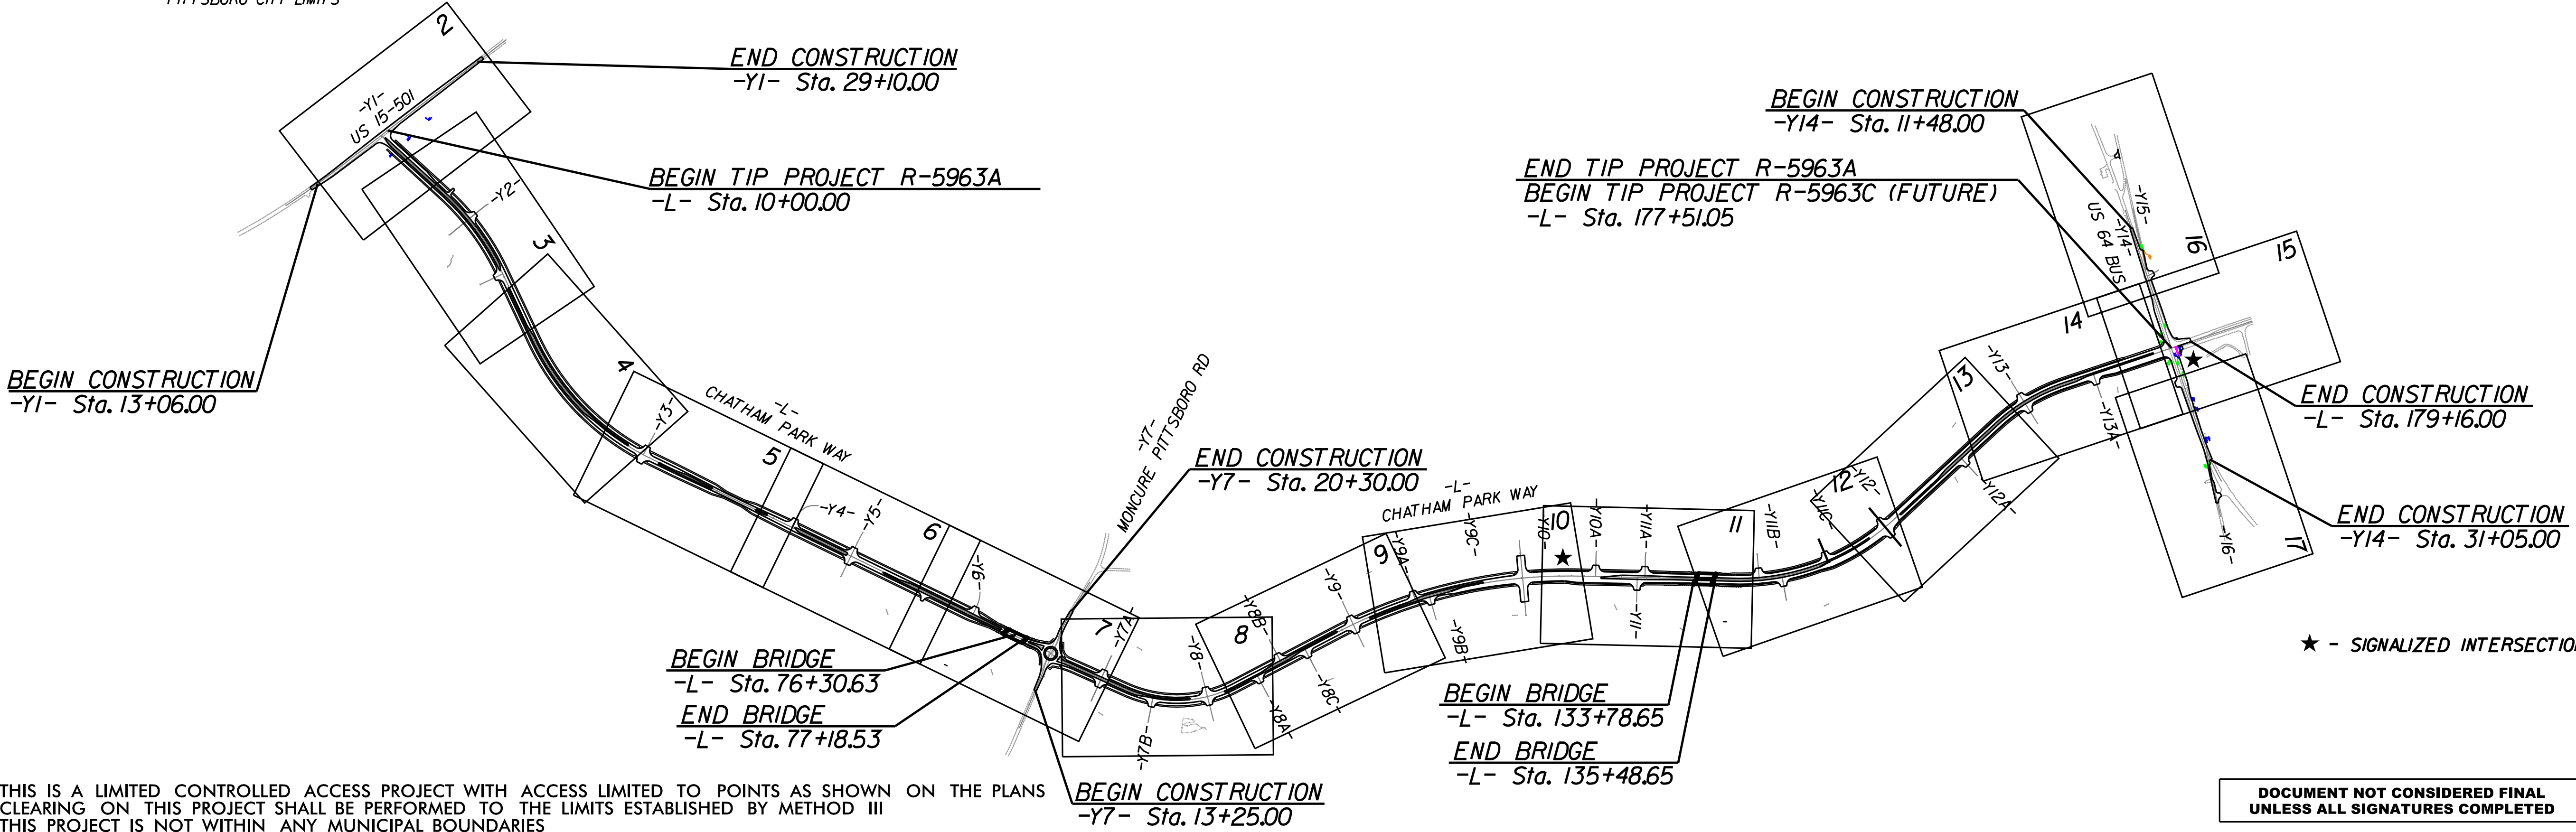

THIS IS A LIMITED CONTROLLED ACCESS PROJECT WITH ACCESS LIMITED TO POINTS AS SHOWN ON THE PLANS
CLEARING ON THIS PROJECT SHALL BE PERFORMED TO THE LIMITS ESTABLISHED BY METHOD III
THIS PROJECT IS NOT WITHIN ANY MUNICIPAL BOUNDARIES


DOCUMENT NOT CONSIDERED FINAL
UNLESS ALL SIGNATURES COMPLETED

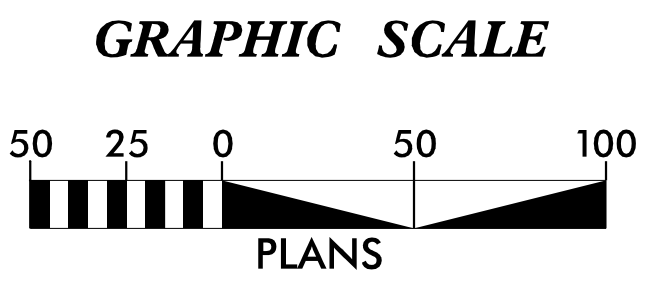

SHEET NO.	DESCRIPTION
UO-1	TITLE SHEET
UO-2 THRU UO-17	UTILITY BY OTHERS PLAN SHEETS

UTILITY OWNERS ON PROJECT

(A) POWER - DUKE ENERGY PROGRESS (DISTRIBUTION): JOCELYN ROBERTSON 984.318.5714
(B) POWER - DUKE ENERGY PROGRESS (TRANSMISSION): JAMIE LOY 919.546.6034
(C) POWER - CENTRAL ELECTRIC (DISTRIBUTION): NATHAN STEPHENS 919.708.1648
(D) GAS - ENBRIDGE GAS (DISTRIBUTION): MICHAEL DAVIDSON 984.365.1172
(E) TELECOMMUNICATIONS - BRIGHTSPEED: TIMOTHY NUNLEY 276.340.7392
(F) SPECTRUM (CHARTER/TWC): ROBERT DABROWSKI 919.288.4867
(G) FIBER - CONTERRA: CHRIS FARR 903.736.1563
(H) AT&T - DISTRIBUTION: ELIZABETH PATE 919.917.4256

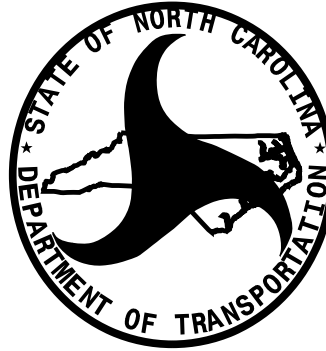

PREPARED FOR OFFICE OF:
DIVISION OF HIGHWAYS
UTILITIES UNIT
UTILITIES ENGINEERING

1555 MAIL SERVICES CENTER
RALEIGH, NC 27699-1555
PHONE (919) 707-6690
FAX (919) 250-4151

AMY D. YORK
JAMIE YOW

CENTRAL UTILITIES ENGINEER
DIVISION UTILITY ENGINEER
UTILITIES COORDINATOR