


UTILITIES BY OTHERS

NOTE:
ALL PROPOSED UTILITY WORK SHOWN ON THIS SHEET WILL BE DONE BY OTHERS. NO PAYMENT WILL BE MADE TO THE CONTRACTOR FOR PROPOSED UTILITY WORK SHOWN ON THIS SHEET.

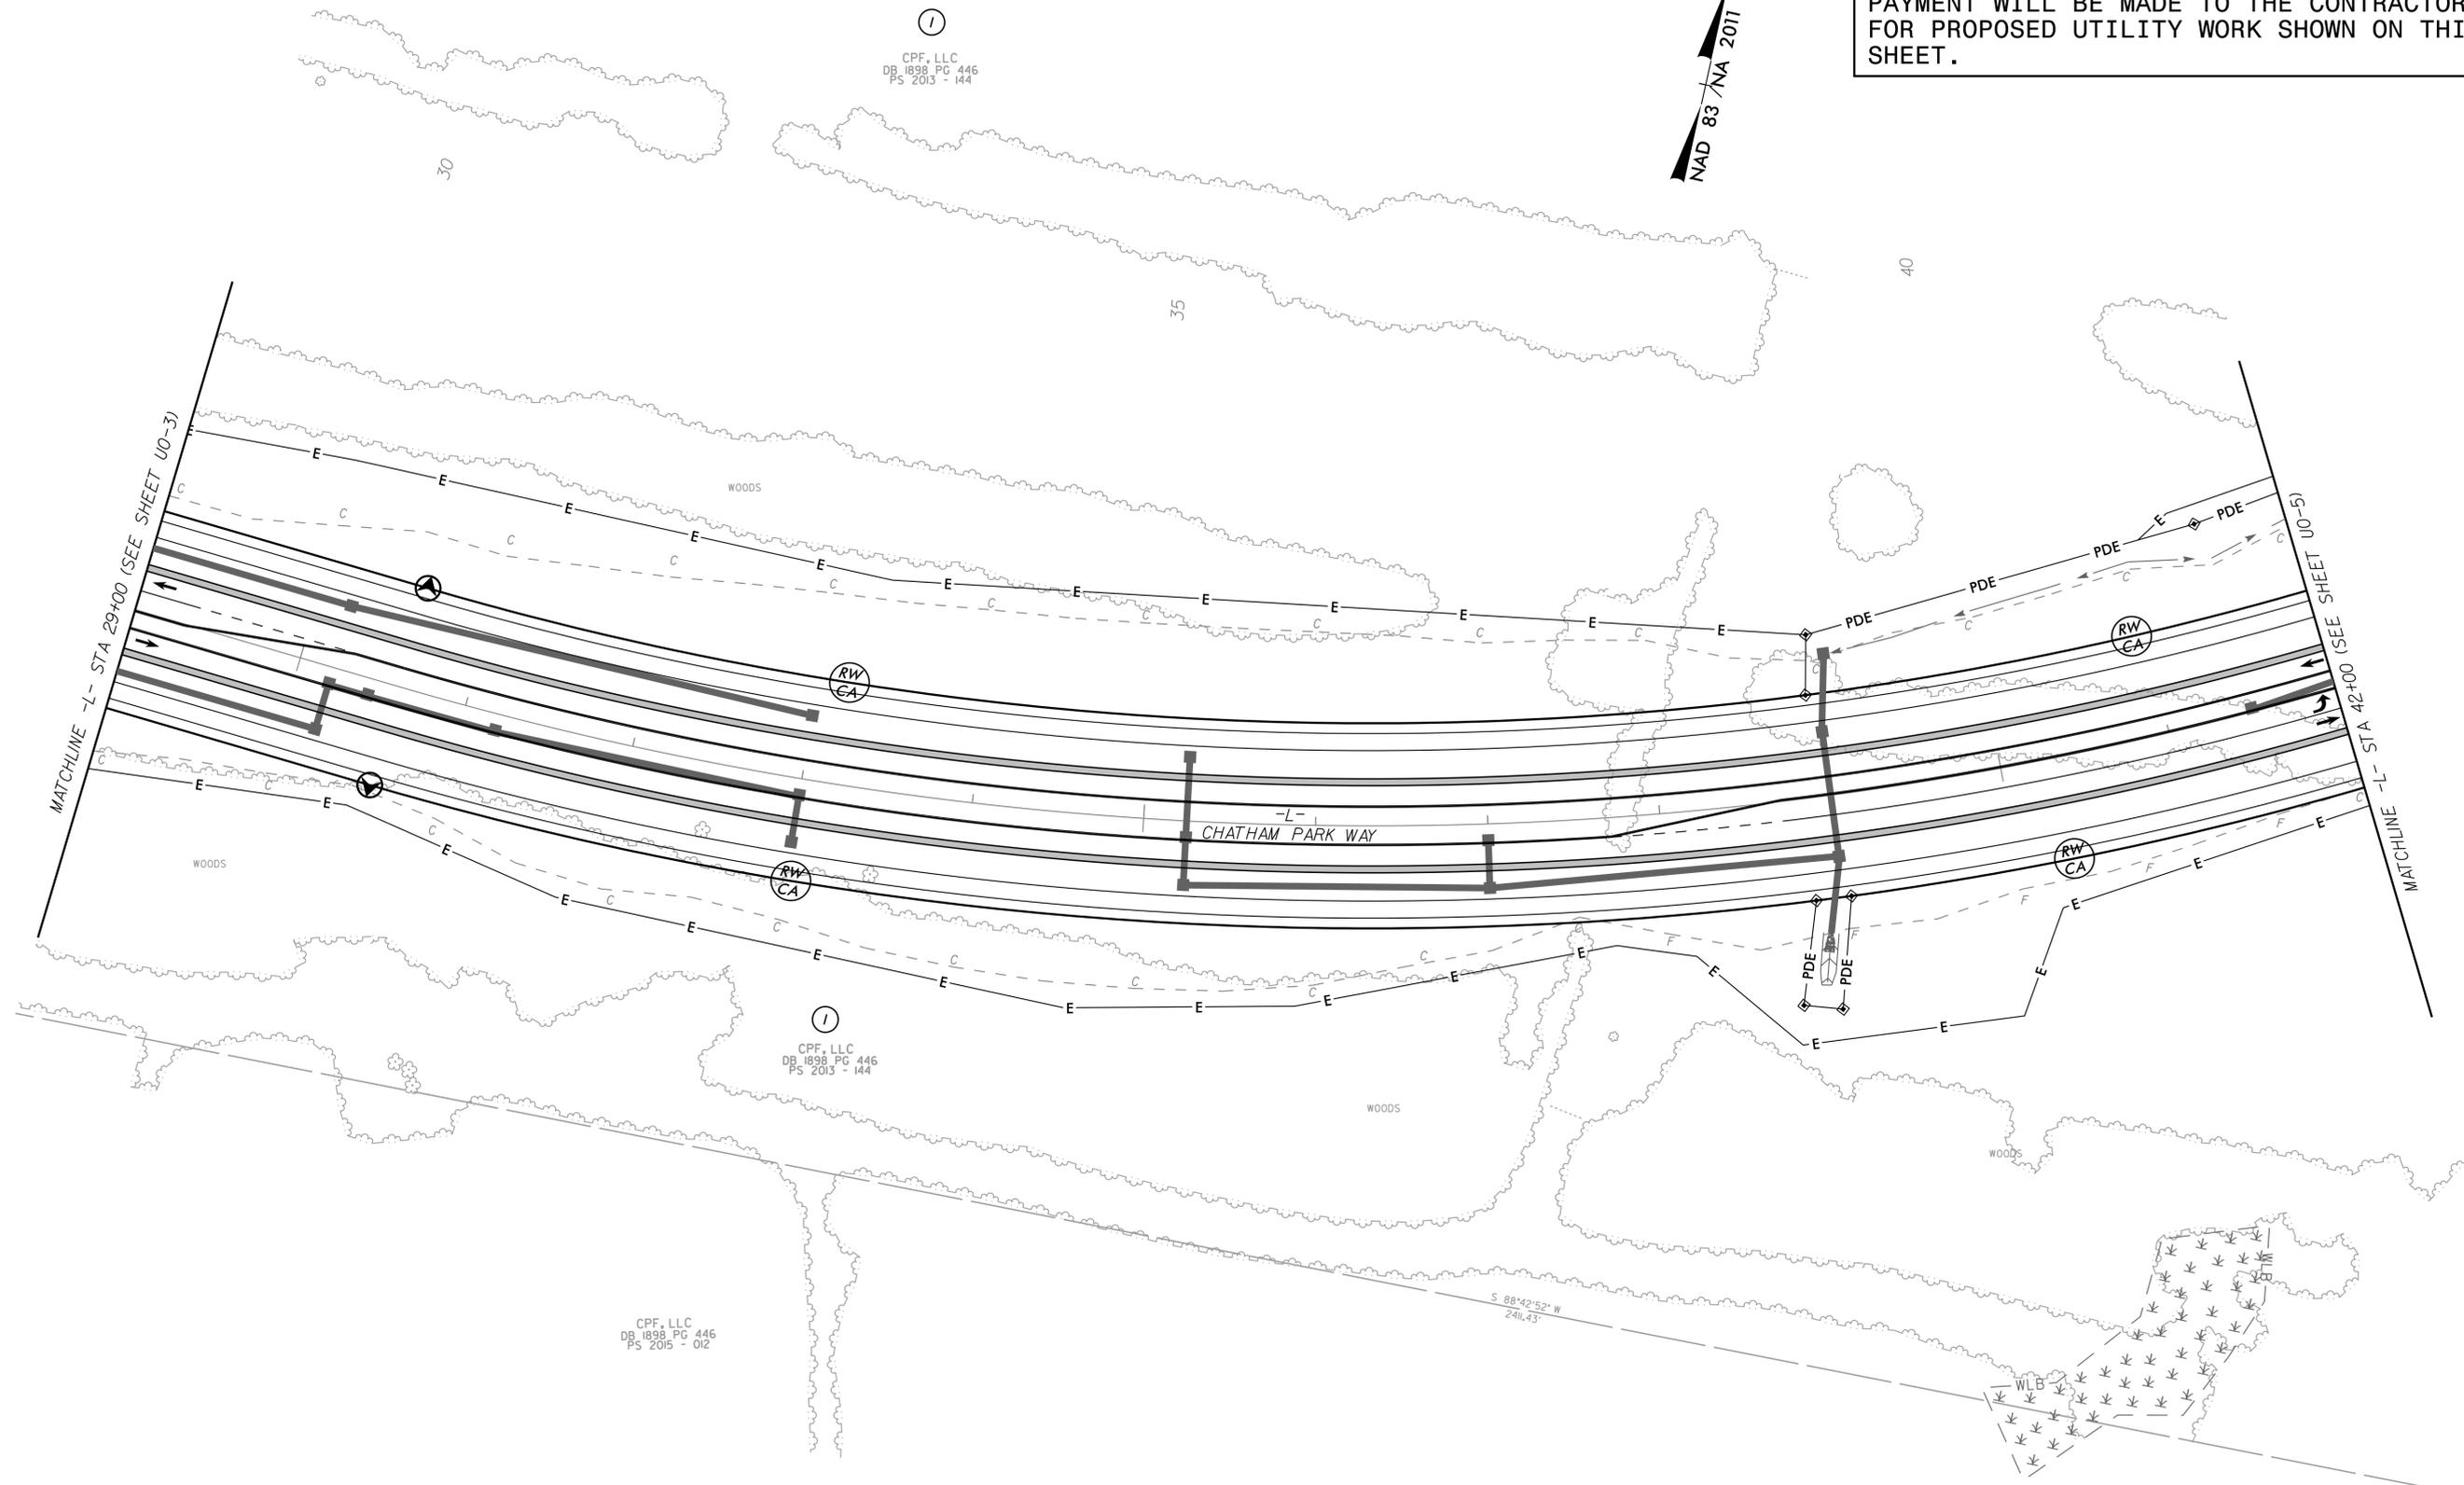

2/18/2025 K:\RAL_Roadway\01036734 - R-5963A&B\Utilities\UBO\Pro\R-5963A&B_UBO_4.dgn

