

R-5963A
CHATHAM PARK WAY
CROSS SECTION INDEX

-L- CHATHAM PARK WAY	X-2	THRU	X-90
-Y1- US 15-50I	X-9I	THRU	X-105
-Y7- MONCURE-PITTSBORO ROAD	X-106	THRU	X-111
-Y10-	X-112	THRU	X-115
-Y14-US 64 BUSINESS	X-116	THRU	X-127
-Y16-HANKS CHAPEL ROAD	X-128	THRU	X-130
-RBT-	X-131	THRU	X-134

STATE OF NORTH CAROLINA DIVISION OF HIGHWAYS												PROJ. REFERENCE NO.		SHEET NO.	
												R-5963A		X-1A	
NOTE: EMBANKMENT COLUMN DOES NOT INCLUDE BACKFILL FOR UNDERCUT												Quantities are approximate only. The Resident Engineer will recross-section the work accurately when the project is staked out. These cross-section notes will be used in computing the final quantities for which the contractor will be paid.			
CROSS-SECTION SUMMARY															
Station	Uncl. Exc.	Embt	UnderCut	Station	Uncl. Exc.	Embt	UnderCut	Station	Uncl. Exc.	Embt	UnderCut	Station	Uncl. Exc.	Embt	UnderCut
L	(cu. yd.)	(cu. yd.)	(cu. yd.)	L	(cu. yd.)	(cu. yd.)	(cu. yd.)	L	(cu. yd.)	(cu. yd.)	(cu. yd.)	L	(cu. yd.)	(cu. yd.)	(cu. yd.)
10+19.74	4.94	107.51		37+50.00	1423.03	0.00		65+00.00	7.55	993.31		91+50.00	0.00	1398.83	
10+50.00	1328.45	0.00		38+00.00	836.78	55.37	60	65+50.00	12.91	1286.93		92+00.00	10.03	1103.72	
10+65.00	2381.42	0.00		38+50.00	237.25	319.98	110	66+00.00	42.03	1551.38		92+50.00	6.39	606.87	
11+00.00	3623.84	0.00		39+00.00	44.92	541.14	90	66+50.00	37.75	1470.37		93+00.00	3.63	361.55	
11+50.00	4551.10	0.00		39+50.00	175.63	348.86	125	67+00.00	13.00	1176.95		93+50.00	4.80	193.41	
12+00.00	4543.84	0.00		40+00.00	419.44	100.29	145	67+50.00	8.71	1096.41		94+00.00	7.86	89.30	
12+50.00	4042.74	0.00		40+50.00	648.78	50.14	60	68+00.00	53.87	938.03		94+50.00	85.06	28.43	
13+00.00	3183.86	0.00		41+00.00	819.41	27.41	10	68+50.00	47.03	850.64		95+00.00	135.25	8.44	
13+01.00	3168.85	0.00		41+50.00	854.88	7.62		69+00.00	124.78	272.96		95+50.00	130.97	16.97	
13+50.00	3007.29	0.00		42+00.00	1035.87	0.00		69+50.00	556.61	38.10		96+00.00	28.67	66.00	
14+00.00	2578.86	0.00		42+50.00	1060.93	0.00		70+00.00	1027.73	0.00		96+50.00	0.00	389.85	
14+50.00	1802.97	0.00		43+00.00	1103.98	0.00		70+50.00	1341.19	0.00		97+00.00	4.10	782.95	
15+00.00	616.02	0.68		43+50.00	1012.01	0.00		71+00.00	1468.16	0.00		97+50.00	21.57	852.57	
15+50.00	143.55	130.34						71+50.00	1641.50	0.00		98+00.00	40.48	451.29	
16+00.00	84.77	56.93						72+00.00	1912.12	4.45		98+50.00	4.36	175.45	
16+50.00	100.90	39.97		44+00.00	523.89	0.00	75					99+00.00	5.61	113.60	
17+00.00	2.88	107.53		44+50.00	467.47	0.00						99+50.00	30.38	156.68	
17+50.00	8.22	451.87		45+00.00	401.54	0.00		72+50.00	2462.32	0.00		100+00.00	1.37	205.78	
18+00.00	16.62	850.00		45+50.00	483.28	0.00		73+00.00	2460.60	0.00		100+50.00	15.88	133.38	
18+50.00	20.58	1020.48		46+00.00	627.07	0.00		73+50.00	1361.34	0.00		101+00.00	74.79	28.64	
19+00.00	8.77	940.98		46+50.00	708.17	0.00		74+00.00	757.57	0.00		101+50.00	104.23	19.52	440
19+50.00	3.63	629.45		47+00.00	747.25	0.00		74+50.00	79.40	12.75		102+00.00	67.94	44.98	283
20+00.00	0.00	334.36		47+50.00	647.21	0.00		75+00.00	0.00	755.46		102+50.00	70.17	79.09	243
20+50.00	5.31	264.45		48+00.00	496.84	0.00		75+50.00	0.00	1477.08		103+00.00	59.62	186.52	259
21+00.00	5.38	333.94		48+50.00	345.18	0.00	254	75+78.00	0.00	825.97		103+50.00	51.73	169.05	
21+50.00	17.04	175.74		49+00.00	198.02	13.24	279					104+00.00	63.81	179.94	
22+00.00	55.13	40.90		49+50.00	7.62	182.64	167					104+50.00	70.74	236.92	
22+50.00	151.33	0.00		50+00.00	11.02	610.57		77+20.00	0.00	569.88		105+00.00	124.88	234.22	
23+00.00	198.95	0.00		50+50.00	28.67	965.39		77+50.00	0.00	996.00		105+50.00	200.49	153.32	
23+50.00	139.19	13.47		51+00.00	74.56	1307.37		78+00.00	0.00	815.11		106+00.00	510.37	26.97	
24+00.00	63.09	48.69		51+50.00	23.33	1602.99		78+50.00	0.00	462.41		106+50.00	529.45	0.00	
24+50.00	46.99	60.95		52+00.00	4.77	1597.87		78+91.82	0.00	198.21		107+00.00	863.79	0.00	
25+00.00	3.62	154.73		52+50.00	10.97	1436.02						107+50.00	1010.16	0.00	
25+50.00	4.28	229.24		53+00.00	9.97	1265.46						108+00.00	907.22	0.01	
26+00.00	5.38	209.71		53+50.00	3.58	1170.00		80+41.91	1785.47	0.00		108+50.00	806.46	0.00	
26+50.00	14.05	101.93		54+00.00	3.06	851.14		80+50.00	1857.97	0.00		109+00.00	771.86	0.01	
27+00.00	200.42	18.43		54+50.00	85.40	528.79		81+00.00	2458.47	0.00		109+50.00	540.34	0.00	
27+50.00	386.73	3.43		55+00.00	218.22	298.10		81+50.00	2929.58	0.00		110+00.00	342.92	0.00	
28+00.00	432.60	4.06		55+50.00	343.77	124.60		82+00.00	3401.78	0.00		110+50.00	176.82	37.09	
28+50.00	561.06	0.00		56+00.00	518.03	64.59		82+50.00	3990.22	0.00		111+00.00	33.77	185.87	
29+00.00	624.68	0.00		56+50.00	860.00	0.00		83+00.00	4527.71	0.00					
29+50.00	507.84	0.00		57+00.00/	1092.04	0.00		83+50.00	5066.04	0.00					
30+00.00	435.29	0.00	204	57+50.00	1171.57	0.00		84+00.00	6465.28	0.00					
30+50.00	764.02	0.00	134	58+00.00	1216.71	0.00		84+50.00	5640.46	0.00					
31+00.00	1112.52	0.00	137	58+50.00	1427.01	0.00		85+00.00	5003.87	0.00					
31+50.00	1722.69	0.00		59+00.00	1782.85	0.00		85+50.00	4638.35	0.00					
32+00.00	2348.66	0.00		59+50.00	1950.62	0.00		86+00.00	4156.19	0.00					
32+50.00	2794.16	0.00		60+00.00	1933.37	0.00		86+50.00	3678.30	0.00					
33+00.00	3109.23	0.00		60+50.00	1668.09	0.00		87+00.00	3053.33	0.00					
33+50.00	3568.17	0.00		61+00.00	1339.75	0.00		87+50.00	2204.28	0.00					
34+00.00	3889.74	0.00		61+50.00	1027.85	55.26		88+00.00	1413.82	0.00					
34+50.00	4113.66	0.00		62+00.00	1289.21	138.00		88+50.00	771.60	0.00					
35+00.00	4261.19	0.00		62+50.00	515.00	208.82		89+00.00	1.36	278.13					
35+50.00	4347.96	0.00		63+00.00	336.94	475.87		89+50.00	9.82	1257.17					
36+00.00	3967	0		63+50.00	183.69	679.74		90+00.00	3.82	2184.69					
36+50.00	3101	0		64+00.00	82.07	788.92		90+50.00	10.02	1968.86					
37+00.00	2071	0		64+50.00	8	743		91+00.00	14	1729					

STATE OF NORTH CAROLINA DIVISION OF HIGHWAYS													PROJ. REFERENCE NO.		SHEET NO.		
													R-5963A		X-1B		
NOTE: EMBANKMENT COLUMN DOES NOT INCLUDE BACKFILL FOR UNDERCUT													Quantities are approximate only. The Resident Engineer will recross-section the work accurately when the project is staked out. These cross-section notes will be used in computing the final quantities for which the contractor will be paid.				
CROSS-SECTION SUMMARY																	
Station	Uncl. Exc.	Embt	UnderCut	Station	Uncl. Exc.	Embt	UnderCut	Station	Uncl. Exc.	Embt	UnderCut	Station	Uncl. Exc.	Embt	UnderCut		
L	(cu. yd.)	(cu. yd.)	(cu. yd.)	L	(cu. yd.)	(cu. yd.)	(cu. yd.)	L	(cu. yd.)	(cu. yd.)	(cu. yd.)	L	(cu. yd.)	(cu. yd.)	(cu. yd.)		
111+50.00	0.00	928.01		135+25.71	0.00	980.01		163+50.00	12.94	900.53							
112+00.00	0.09	0.06		135+50.00	0.00	1712.29		164+00.00	6.33	921.61							
112+50.00	0.09	0.11		136+00.00	0.00	1476.35		164+50.00	0.00	867.88							
113+00.00	0.02	0.04		136+50.00	0.00	1445.89		165+00.00	29.90	1098.60							
113+50.00	0.00	0.04		137+00.00	0.00	1464.26											
114+00.00	145.36	33.29		137+50.00	0.00	1545.83											
114+50.00	569.02	0.00		138+00.00	0.00	1375.09		165+50.00	6.58	863.64							
115+00.00	950.82	0.03		138+50.00	0.00	928.08		166+00.00	6.35	798.99							
115+50.00	1182.35	0.02		139+00.00	402.18	420.16		166+50.00	3.65	798.20							
116+00.00	1290.18	0.01		139+50.00	511.38	73.32		167+00.00	14.01	717.08							
116+50.00	1337.10	0.01		140+00.00	823.55	0.00		167+50.00	47.06	659.06							
117+00.00	1413.62	0.00		140+50.00	1139.99	0.00		168+00.00	72.27	520.46							
117+50.00	1299.80	0.01		141+00.00	1518.93	0.00		168+50.00	67.44	411.25							
118+00.00	1201.14	0.00		141+50.00	1355.12	0.00		169+00.00	56.18	330.59							
118+50.00	1034.83	0.13		142+00.00	1273.88	0.00		169+50.00	69.20	345.19							
119+00.00	876.18	19.68		142+50.00	870.48	0.00		170+00.00	61.13	332.59							
119+50.00	778.20	92.26		143+00.00	336.88	104.23		170+50.00	52.70	336.60							
120+00.00	450.68	0.00		143+50.00	43.09	437.37		171+00.00	46.70	331.10							
120+50.00	616.31	0.00		144+00.00	8.63	835.59		171+50.00	30.14	405.95							
121+00.00	1373.49	0.89		144+50.00	64.97	812.15		172+00.00	24.83	294.61							
121+50.00	1511.45	0.00		145+00.00	55.72	572.78		172+50.00	0.27	123.28							
122+00.00	1483.53	0.00		145+50.00	35.74	303.27		173+00.00	40.88	52.30							
122+50.00	1389.08	0.00		146+00.00	22.40	203.21		173+50.00	15.79	70.81							
123+00.00	1183.26	0.00		146+50.00	0.00	345.84		174+00.00	3.43	209.24							
123+50.00	732.43	0.00		147+00.00	0.00	563.40		174+50.00	1.53	349.15							
124+00.00	179.47	8.22		147+50.00	0.00	786.29		175+00.00	1.75	439.26							
124+50.00	15.27	267.90		148+00.00	0.00	721.45		175+50.00	2.53	556.38							
125+00.00	11.09	493.04		148+50.00	6.61	890.71		176+00.00	1.62	540.37							
125+50.00	20.55	463.34		149+00.00	11.12	1379.14		176+50.00	1.71	519.37							
126+00.00	10.46	540.50		149+50.00	19.79	1339.79		177+00.00	15.27	261.84							
126+50.00	16.62	421.59		150+00.00	26.32	1010.22		177+15.30	2.01	307.46							
127+00.00	63.36	286.83	242	150+50.00	63.19	549.72											
127+50.00	190.09	151.48	251	151+00.00	34.02	280.14											
128+00.00	272.36	105.46	177	151+50.00	274.36	0.00		177+86.80	52.82	0.05							
128+50.00	258.64	107.16	195	152+00.00	957.01	0.00		178+00.00	26.75	15.05							
129+00.00	283.46	179.96	247	152+50.00	1732.84	0.00		178+37.00	61.01	0.02							
129+50.00	38.76	392.37	413	153+00.00	2340.96	0.00		178+50.00	22.15	0.00							
130+00.00	62.97	1224.91		153+50.00	2718.88	0.00		179+00.00	5.95	0.42							
130+50.00	16.29	1476.90		154+00.00	2896.21	0.00		179+16.00	0.43	0.00							
131+00.00	7.87	1496.94		154+50.00	2759.77	0.00											
131+50.00	18.12	1363.27		155+00.00	2227.04	0.00											
132+00.00	20.40	1380.69		155+50.00	1476.04	0.00											
132+50.00	13.68	1600.55		156+00.00	799.56	0.00											
133+00.00	15.18	1709.60		156+50.00	343.88	0.00											
133+50.00	8.14	1661.85		157+00.00	154.68	92.01											
134+00.00	1.81	970.59		157+50.00	76.58	261.77											
134+04.29	0.00	988.82		158+00.00	167.28	472.15											
				158+50.00	44.40	791.92											
				159+00.00	2.19	1025.09											
				159+50.00	3.72	1097.33											
				160+00.00	4.72	1094.78											
				160+50.00	6.01	1024.99											
				161+00.00	9.35	927.20											
				161+50.00	24.43	822.67											
				162+00.00	20.57	766.19											
				162+50.00	34	739											
				163+00.00	22	688											

STATE OF NORTH CAROLINA DIVISION OF HIGHWAYS																PROJ. REFERENCE NO.		SHEET NO.	
																R-5963A		X-1C	
NOTE: EMBANKMENT COLUMN DOES NOT INCLUDE BACKFILL FOR UNDERCUT																Quantities are approximate only. The Resident Engineer will recross-section the work accurately when the project is staked out. These cross-section notes will be used in computing the final quantities for which the contractor will be paid.			
CROSS-SECTION SUMMARY																			
Station	Uncl. Exc.	Embt	UnderCut	Station	Uncl. Exc.	Embt	UnderCut	Station	Uncl. Exc.	Embt	UnderCut	Station	Uncl. Exc.	Embt	UnderCut				
Y1	(cu. yd.)	(cu. yd.)	(cu. yd.)	Y7	(cu. yd.)	(cu. yd.)	(cu. yd.)	Y10	(cu. yd.)	(cu. yd.)	(cu. yd.)	Y14	(cu. yd.)	(cu. yd.)	(cu. yd.)				
13+00.00	4.16	13.91		13+25.00	0.25	0.00		9+83.81	0.00	0.00		11+48.00	0.03	0.11					
13+06.00	4.28	6.30		13+50.00	2.80	0.07		10+00.00	0.00	717.81		11+50.00	8.70	0.05					
13+50.00	8.87	14.16		13+80.00	3.17	0.90		10+20.00	0.00	1727.35		12+00.00	7.54	2.89					
14+00.00	10.32	21.09		14+00.00	4.76	1.44		10+50.00	0.00	1401.36		12+50.00	6.33	5.83					
14+50.00	18.00	18.88		14+25.00	5.64	0.01		11+00.00	0.00	713.97		13+00.00	7.06	5.50					
15+00.00	16.33	24.38		14+50.00	2.33	39.70		11+50.00	55.68	39.38		13+50.00	23.51	1.31					
15+50.00	13.36	33.79		14+65.00	7.34	36.70		11+61.00	191.60	0.00		14+00.00	5.17	7.87					
16+00.00	8.32	20.20		15+00.00	4.93	29.84						14+50.00	3.17	16.67					
16+50.00	5.83	23.63		15+50.00	100.20	73.60						15+00.00	3.60	23.97					
17+00.00	8.05	23.31		15+71.69	289.23	91.55		12+39.00	1317.41	0.00		15+50.00	23.18	3.84					
17+50.00	2.57	8.03						12+50.00	1503.25	0.00		15+75.00	16.86	23.72					
18+00.00	19.19	16.22						13+00.00	1746.08	0.00		16+00.00	5.86	29.58					
18+50.00	91.28	20.38		17+21.76	370.48	14.30		13+50.00	1999.95	0.00		16+50.00	7.26	28.08					
19+00.00	378.99	22.47		17+50.00	188.90	8.69		13+90.00	1855.74	0.00		17+00.00	11.86	17.68					
19+50.00	1.28	14.02		18+00.00	8.85	8.99		14+00.00	1076.41	0.00		17+26.00	17.67	9.63					
20+00.00	504.84	25.72		18+50.00	5.67	25.90		14+17.58	0.01	0.00		17+50.00	11.51	22.40					
20+50.00	1.49	32.97		19+00.00	4.88	0.00						18+00.00	37.61	42.06					
21+00.00	1.30	24.10		19+50.00	4.50	0.01						18+50.00	32.84	38.88					
21+50.00	1.98	16.96		20+00.00	5.19	0.01						19+00.00	37.21	72.91					
22+00.00	1.69	13.58		20+30.00	0.10	0.02						19+35.00	43.47	35.09					
22+50.00	16.68	13.00										19+50.00	33.81	114.37					
23+00.00	22.98	20.29										20+00.00	24.81	128.32					
23+50.00	10.88	13.46										20+50.00	24.15	71.81					
24+00.00	24.19	10.81										20+60.00	35.11	30.60					
24+50.00	54.16	9.37										20+90.00	43.18	136.18					
25+00.00	64.23	11.44										21+00.00	11.55	142.45					
25+50.00	57.14	9.07										21+50.00	2.48	0.00					
26+00.00	131.66	13.46										22+00.00	2.23	0.01					
26+50.00	1.84	5.06										22+50.00	49.30	23.25					
27+00.00	2.68	5.58										22+80.00	26.39	24.15					
27+50.00	3.33	2.14										23+00.00	23.50	32.12					
28+00.00	3.98	2.29										23+16.00	26.57	21.56					
28+50.00	5.27	2.39										23+50.00	63.71	25.14					
29+00.00	6.00	3.52										23+83.00	11.02	27.88					
29+10.00	6.13	3.51										24+00.00	13.23	32.25					
29+50.00	6.04	3.13										24+50.00	21.61	69.63					
												24+92.00	37.58	109.86					
												25+00.00	10.18	115.99					
												25+50.00	1.23	64.46					
												26+00.00	7.73	52.15					
												26+27.00	14.89	33.67					
												26+50.00	3.58	44.03					
												26+90.00	78.94	13.91					
												27+00.00	70.00	23.33					
												27+50.00	72.25	23.02					
												27+76.00	77.76	23.57					
												28+00.00	53.72	20.56					
												28+50.00	36.37	16.52					
												28+90.00	43.70	14.66					
												29+00.00	9.04	17.14					
												29+50.00	14.78	8.49					
												30+00.00	18.04	16.54					
												30+50.00	6.37	3.99					
												30+60.00	11.31	2.66					
												31+00.00	7.95	6.09					
												31+05.00	0	0					

[illegible]


8/23/99

K:\B4L_Roadway\01036734 - R-596348\B4Roadway\SC\B-596348B_rdy_vpl.dgn

3/20/2025

 UNDERCUT

	PROJ. REFERENCE NO. R-5963A	SHEET NO. X-2
---	--------------------------------	------------------

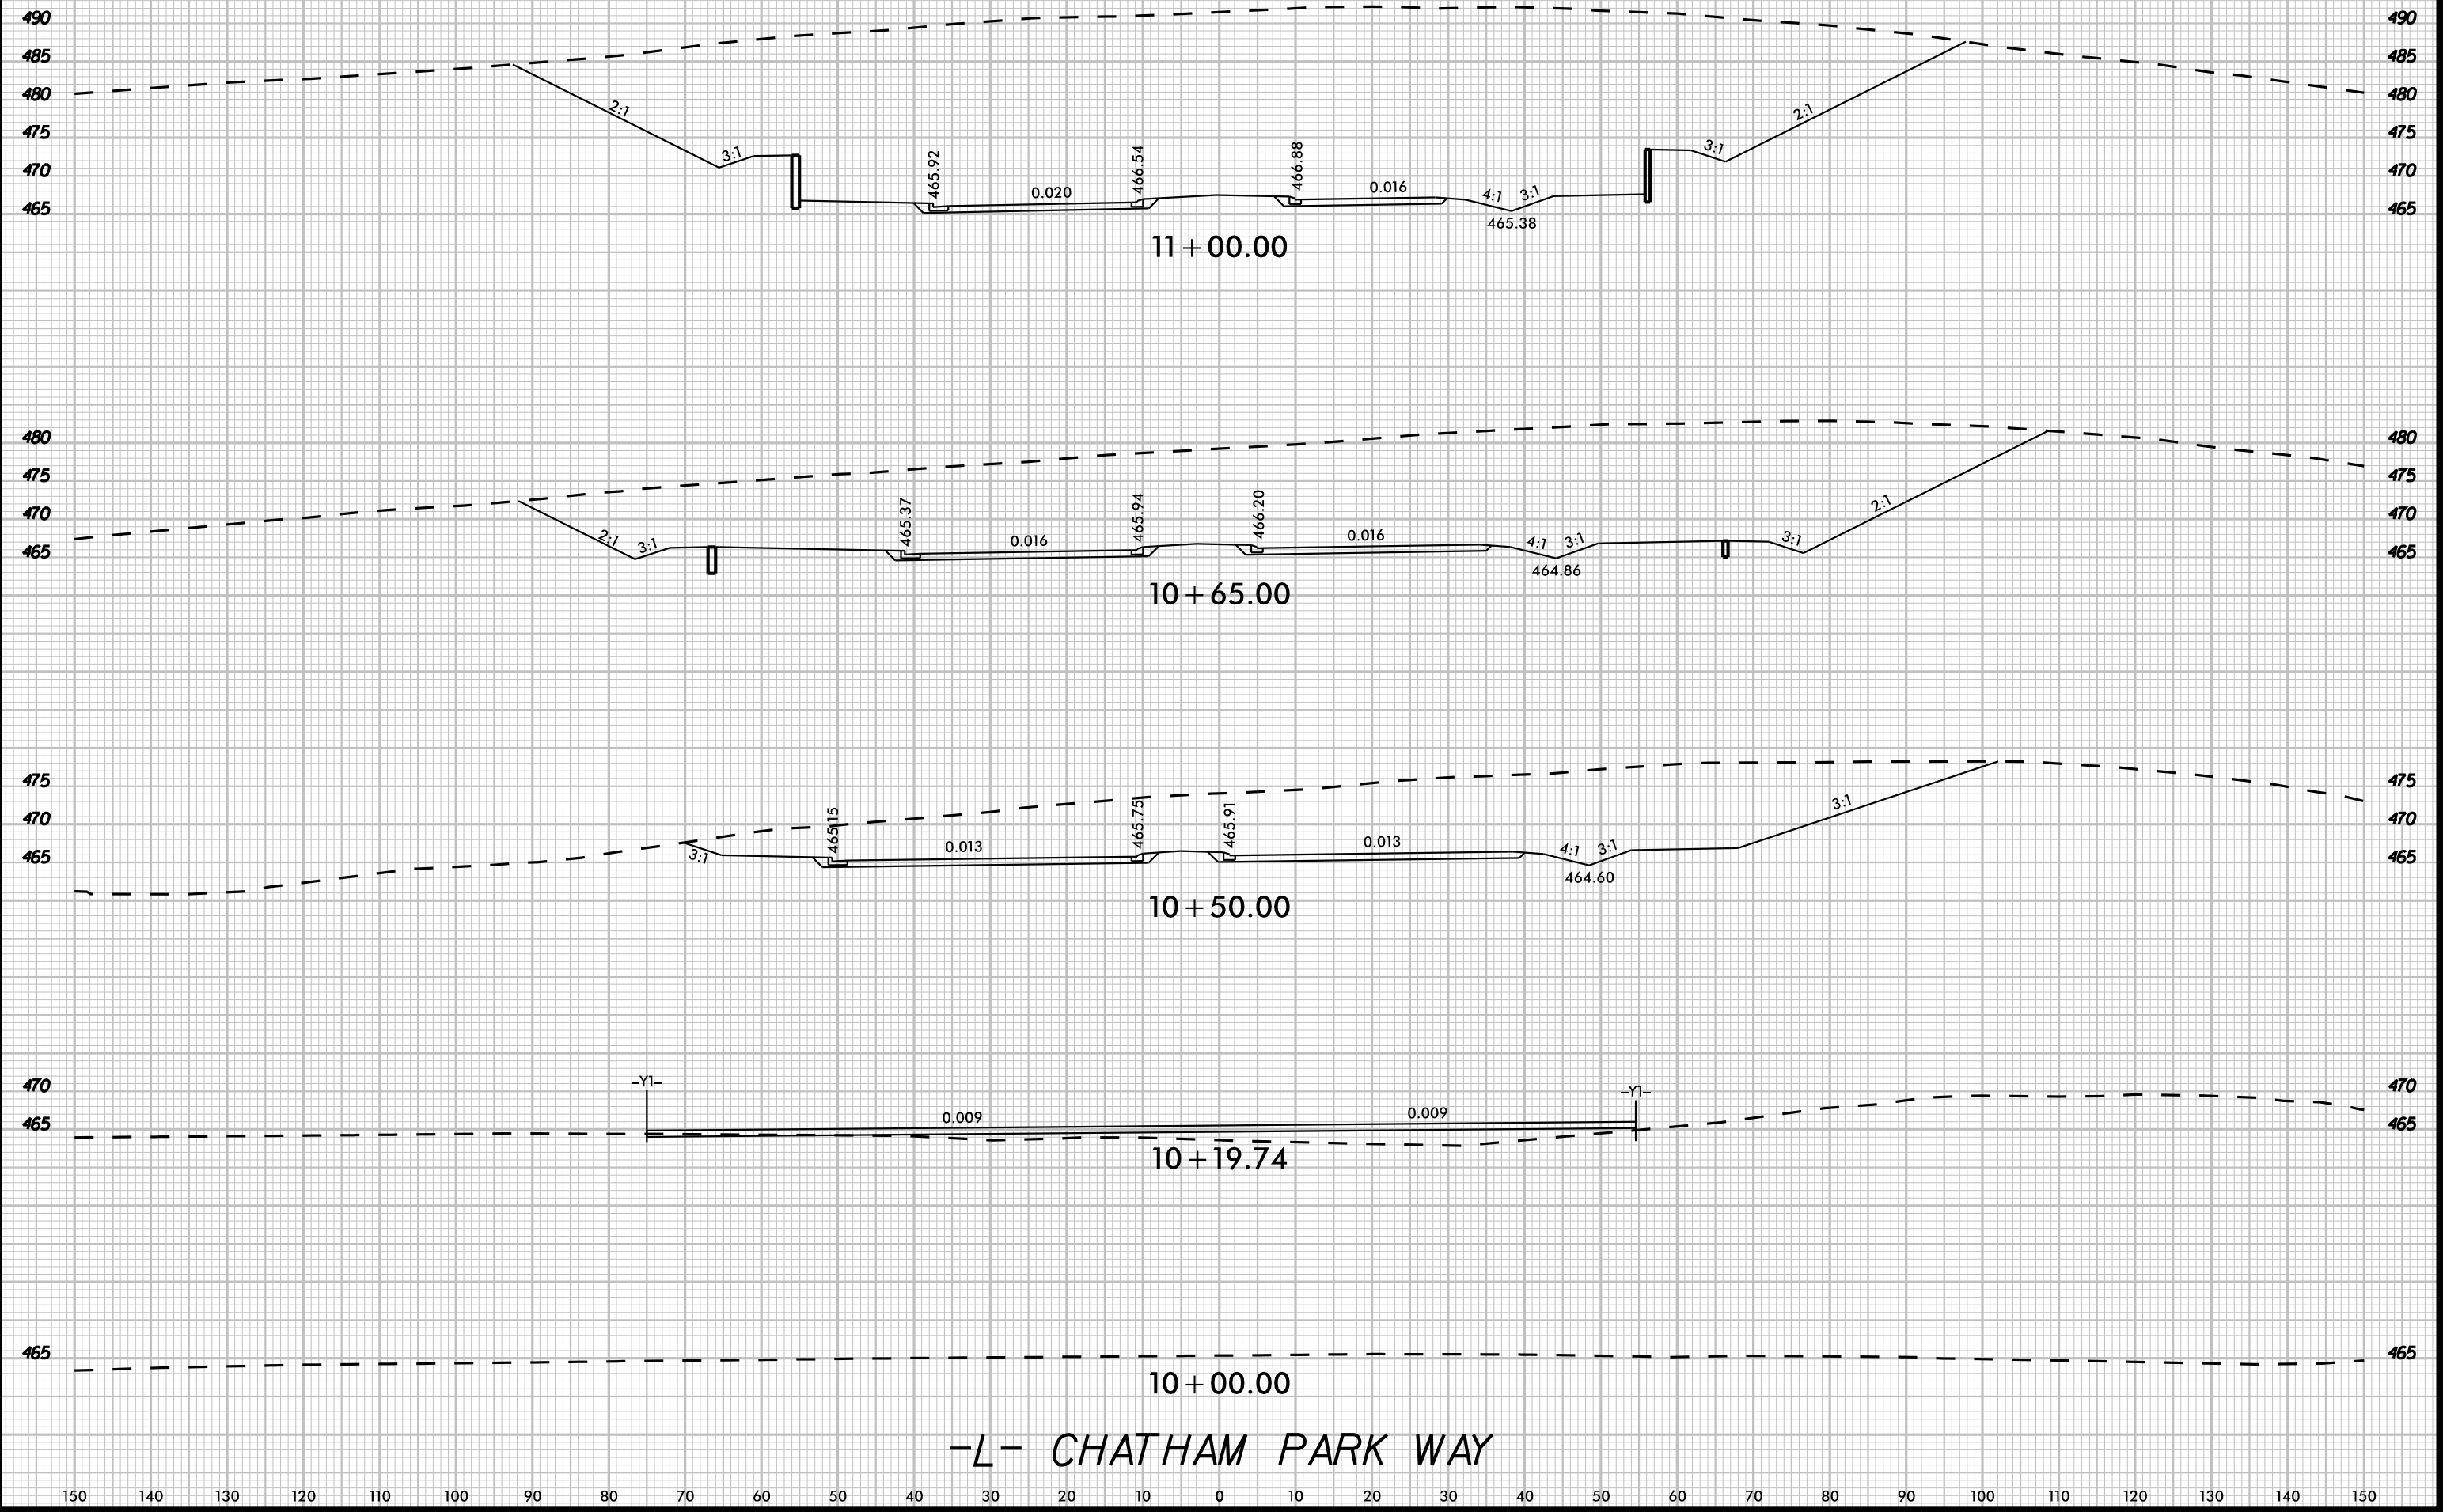

8/23/99

K:\RAI_Roadway\01036734 - R-596348B\Roadway\SC\B-596348B_rdy_wpl.dgn

3/20/2025





UNDERCUT



PROJ. REFERENCE NO.
R-5963A

SHEET NO.
X-3

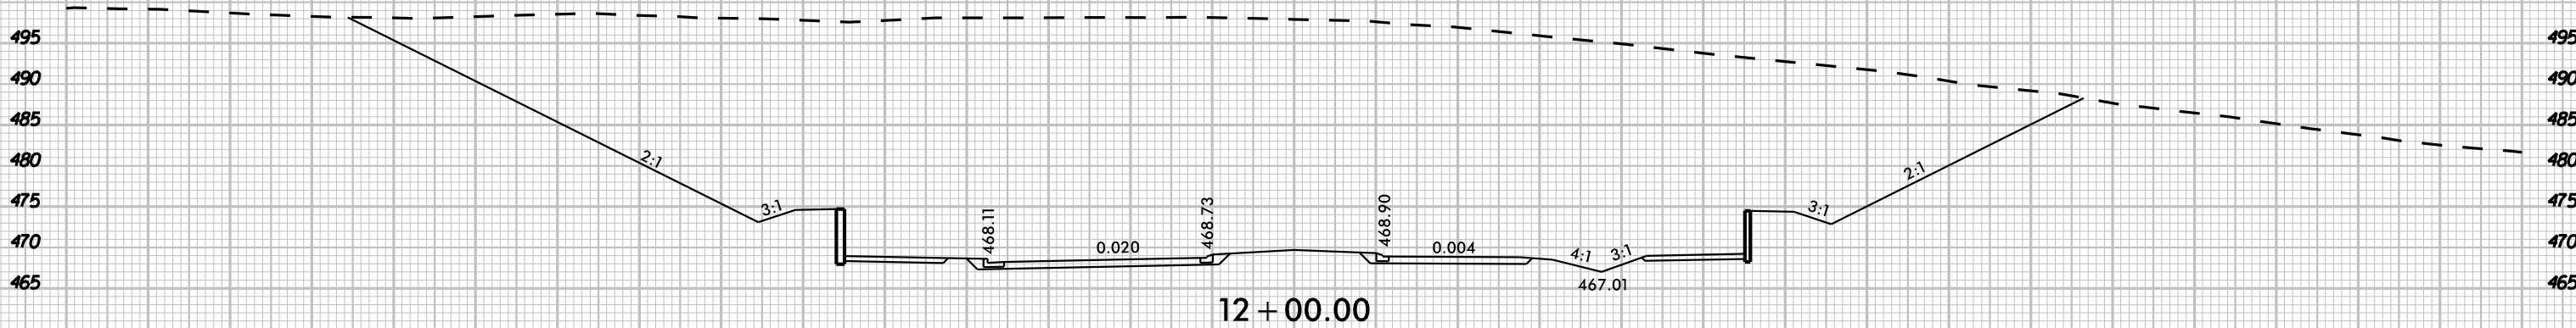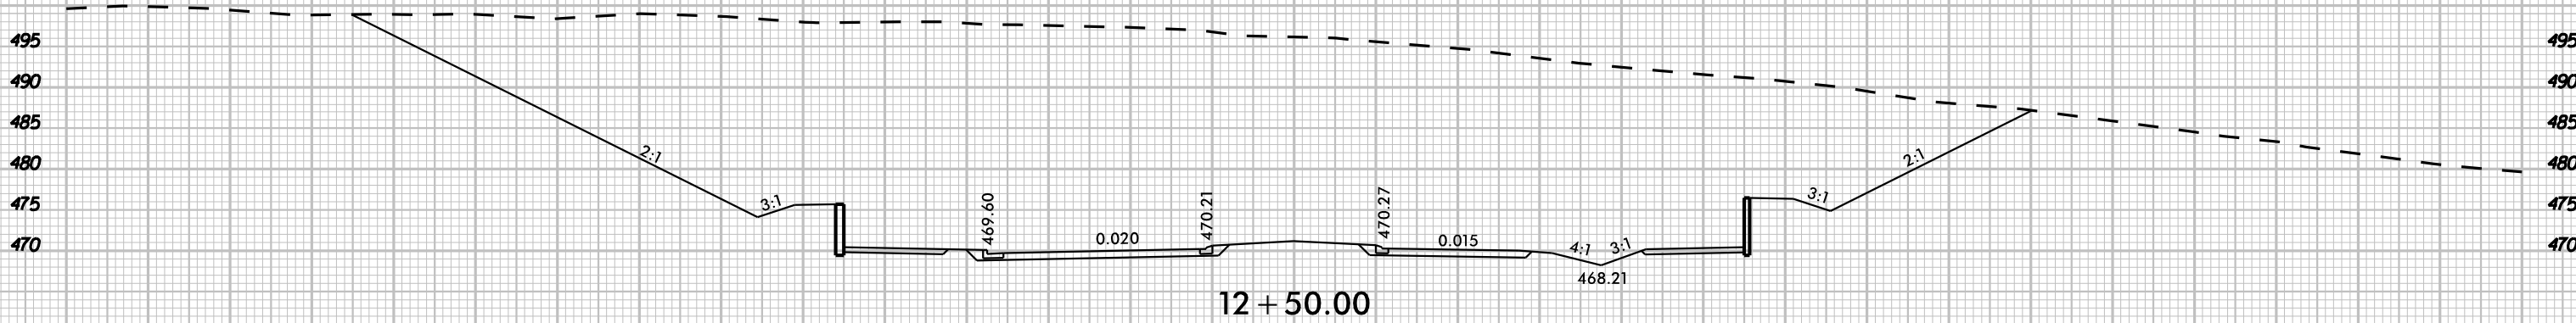

-L- CHATHAM PARK WAY

8/23/99

K:\RAI_Roadway\01036734 - R-5963A\B\Roadway\SC\B-5963A\B.ctb

3/20/2025




UNDERCUT



PROJ. REFERENCE NO.
R-5963A

SHEET NO.
X-4

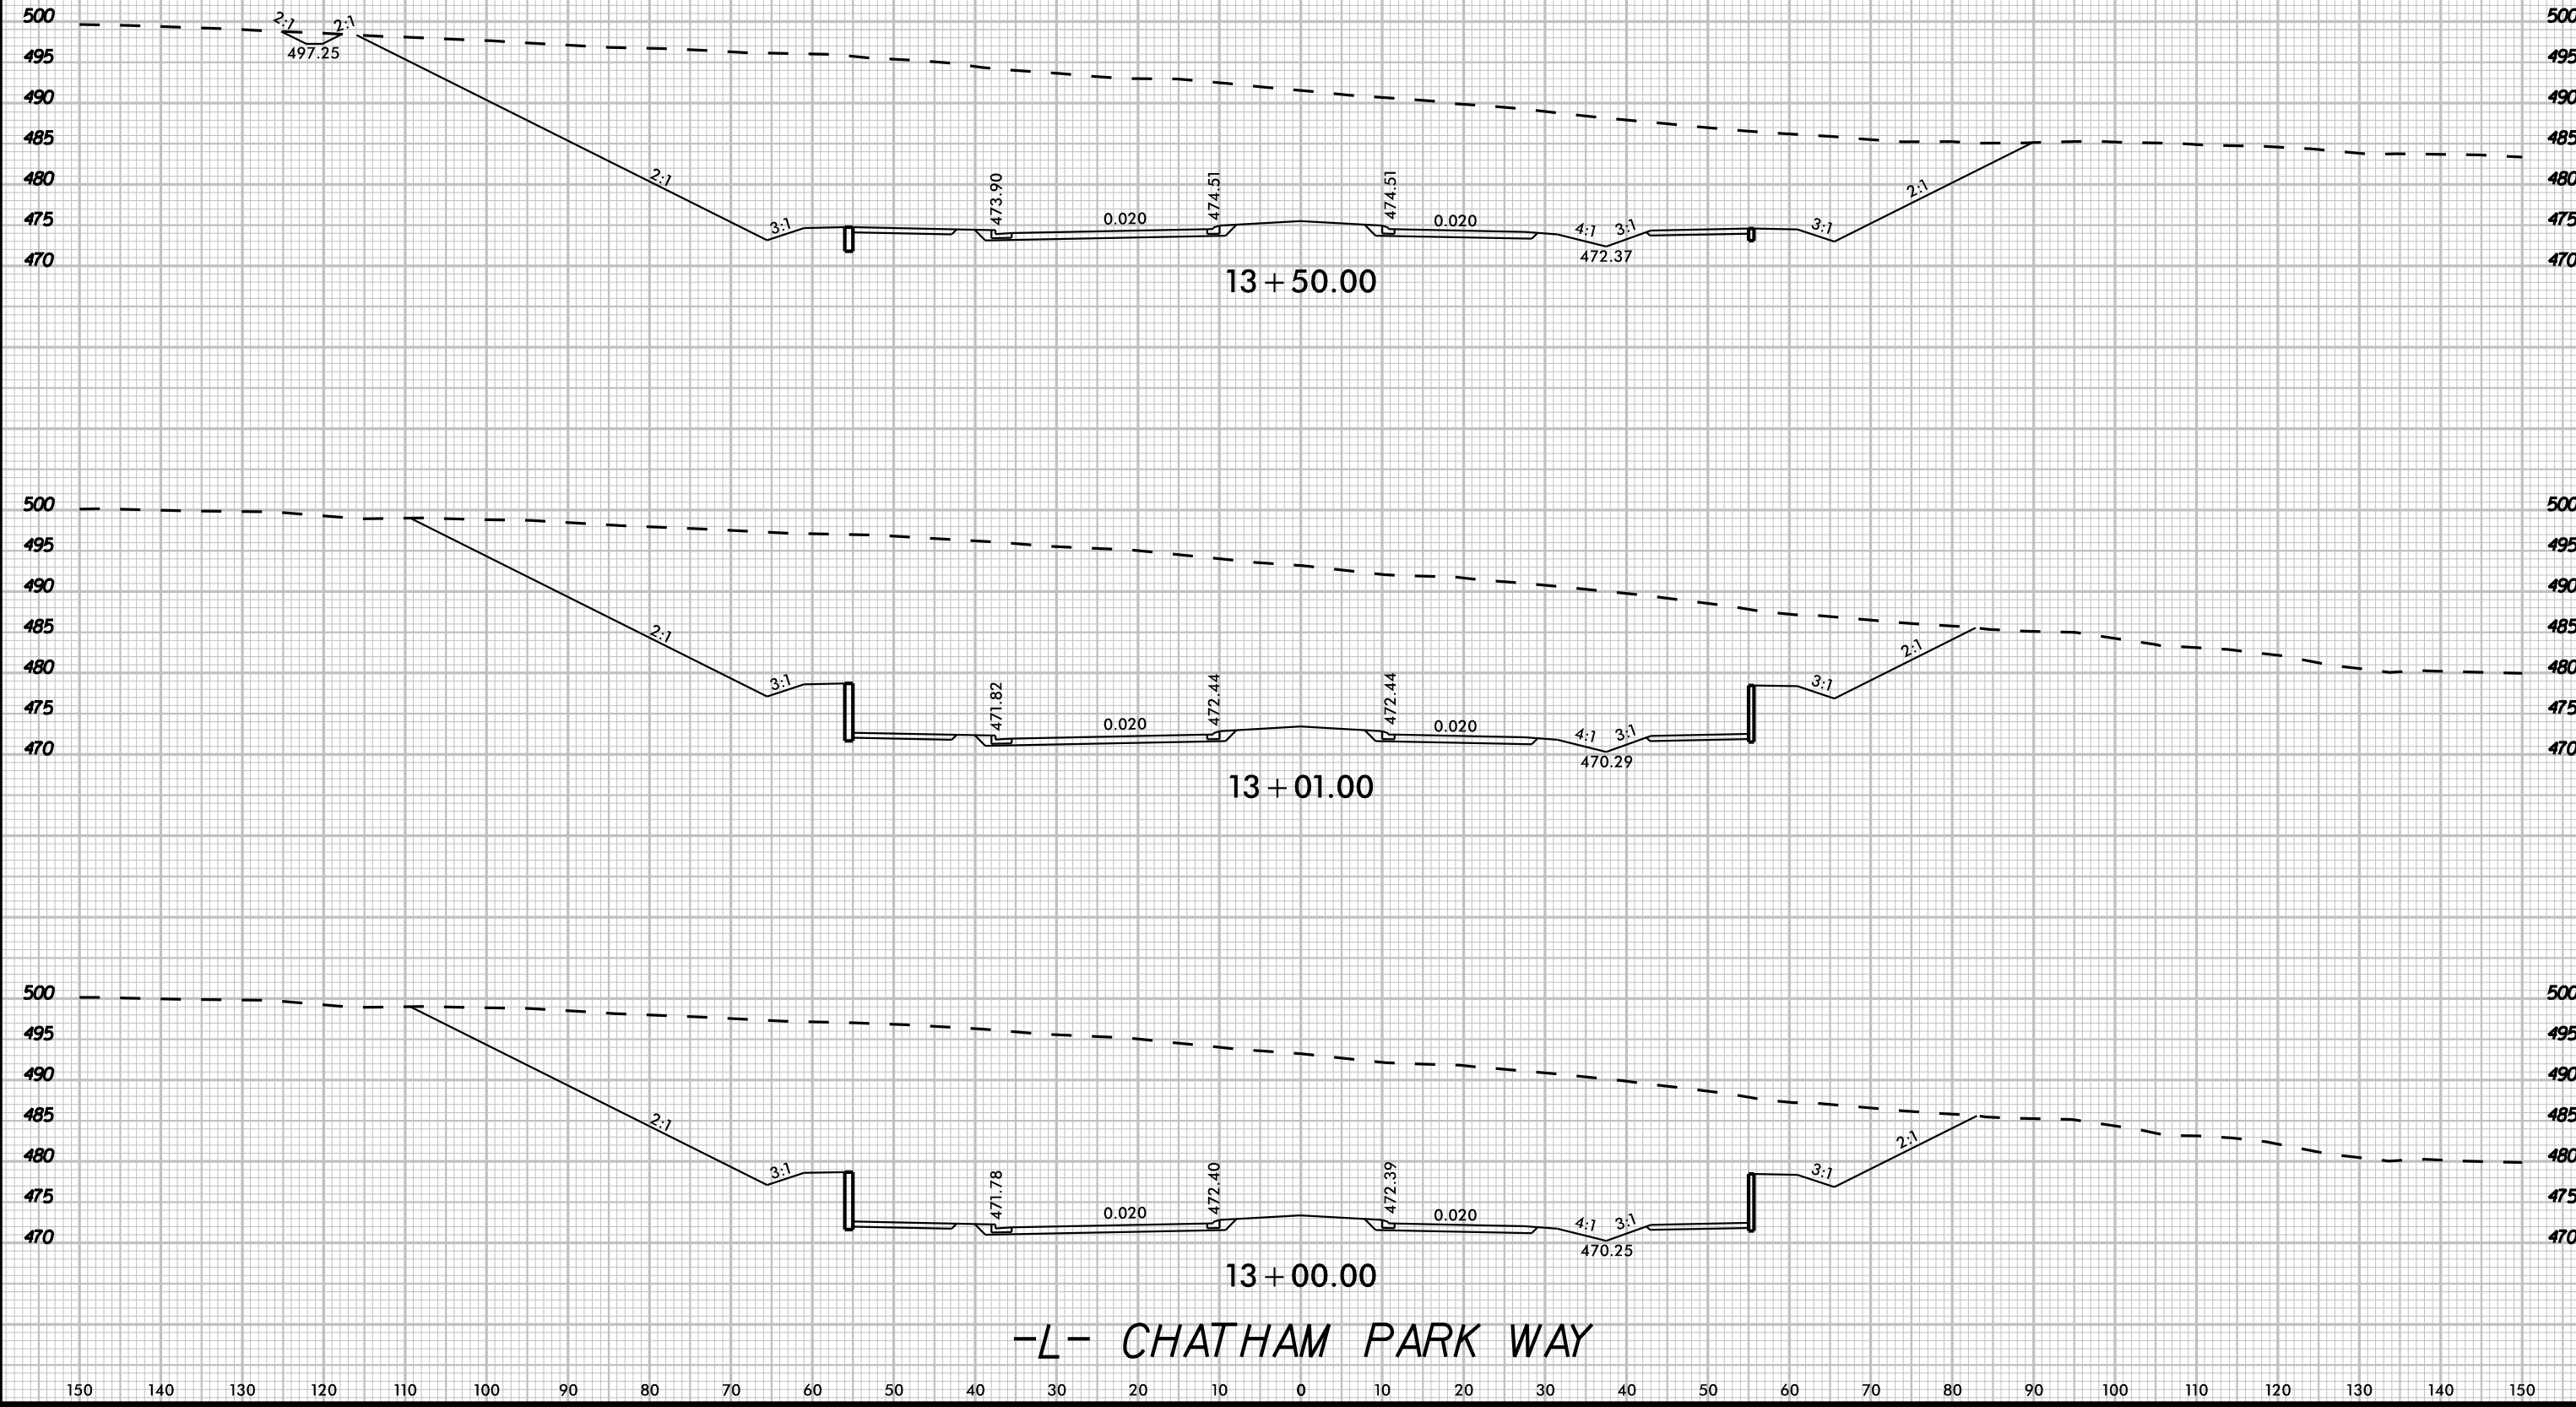


8/23/99

K:\B4L_Roadway\01036734 - R-596348\B4Roadway\SC\B-596348B_rdy_vpl.dgn

3/20/2025

 UNDERCUT

	PROJ. REFERENCE NO. R-5963A	SHEET NO. X-5
---	--------------------------------	------------------

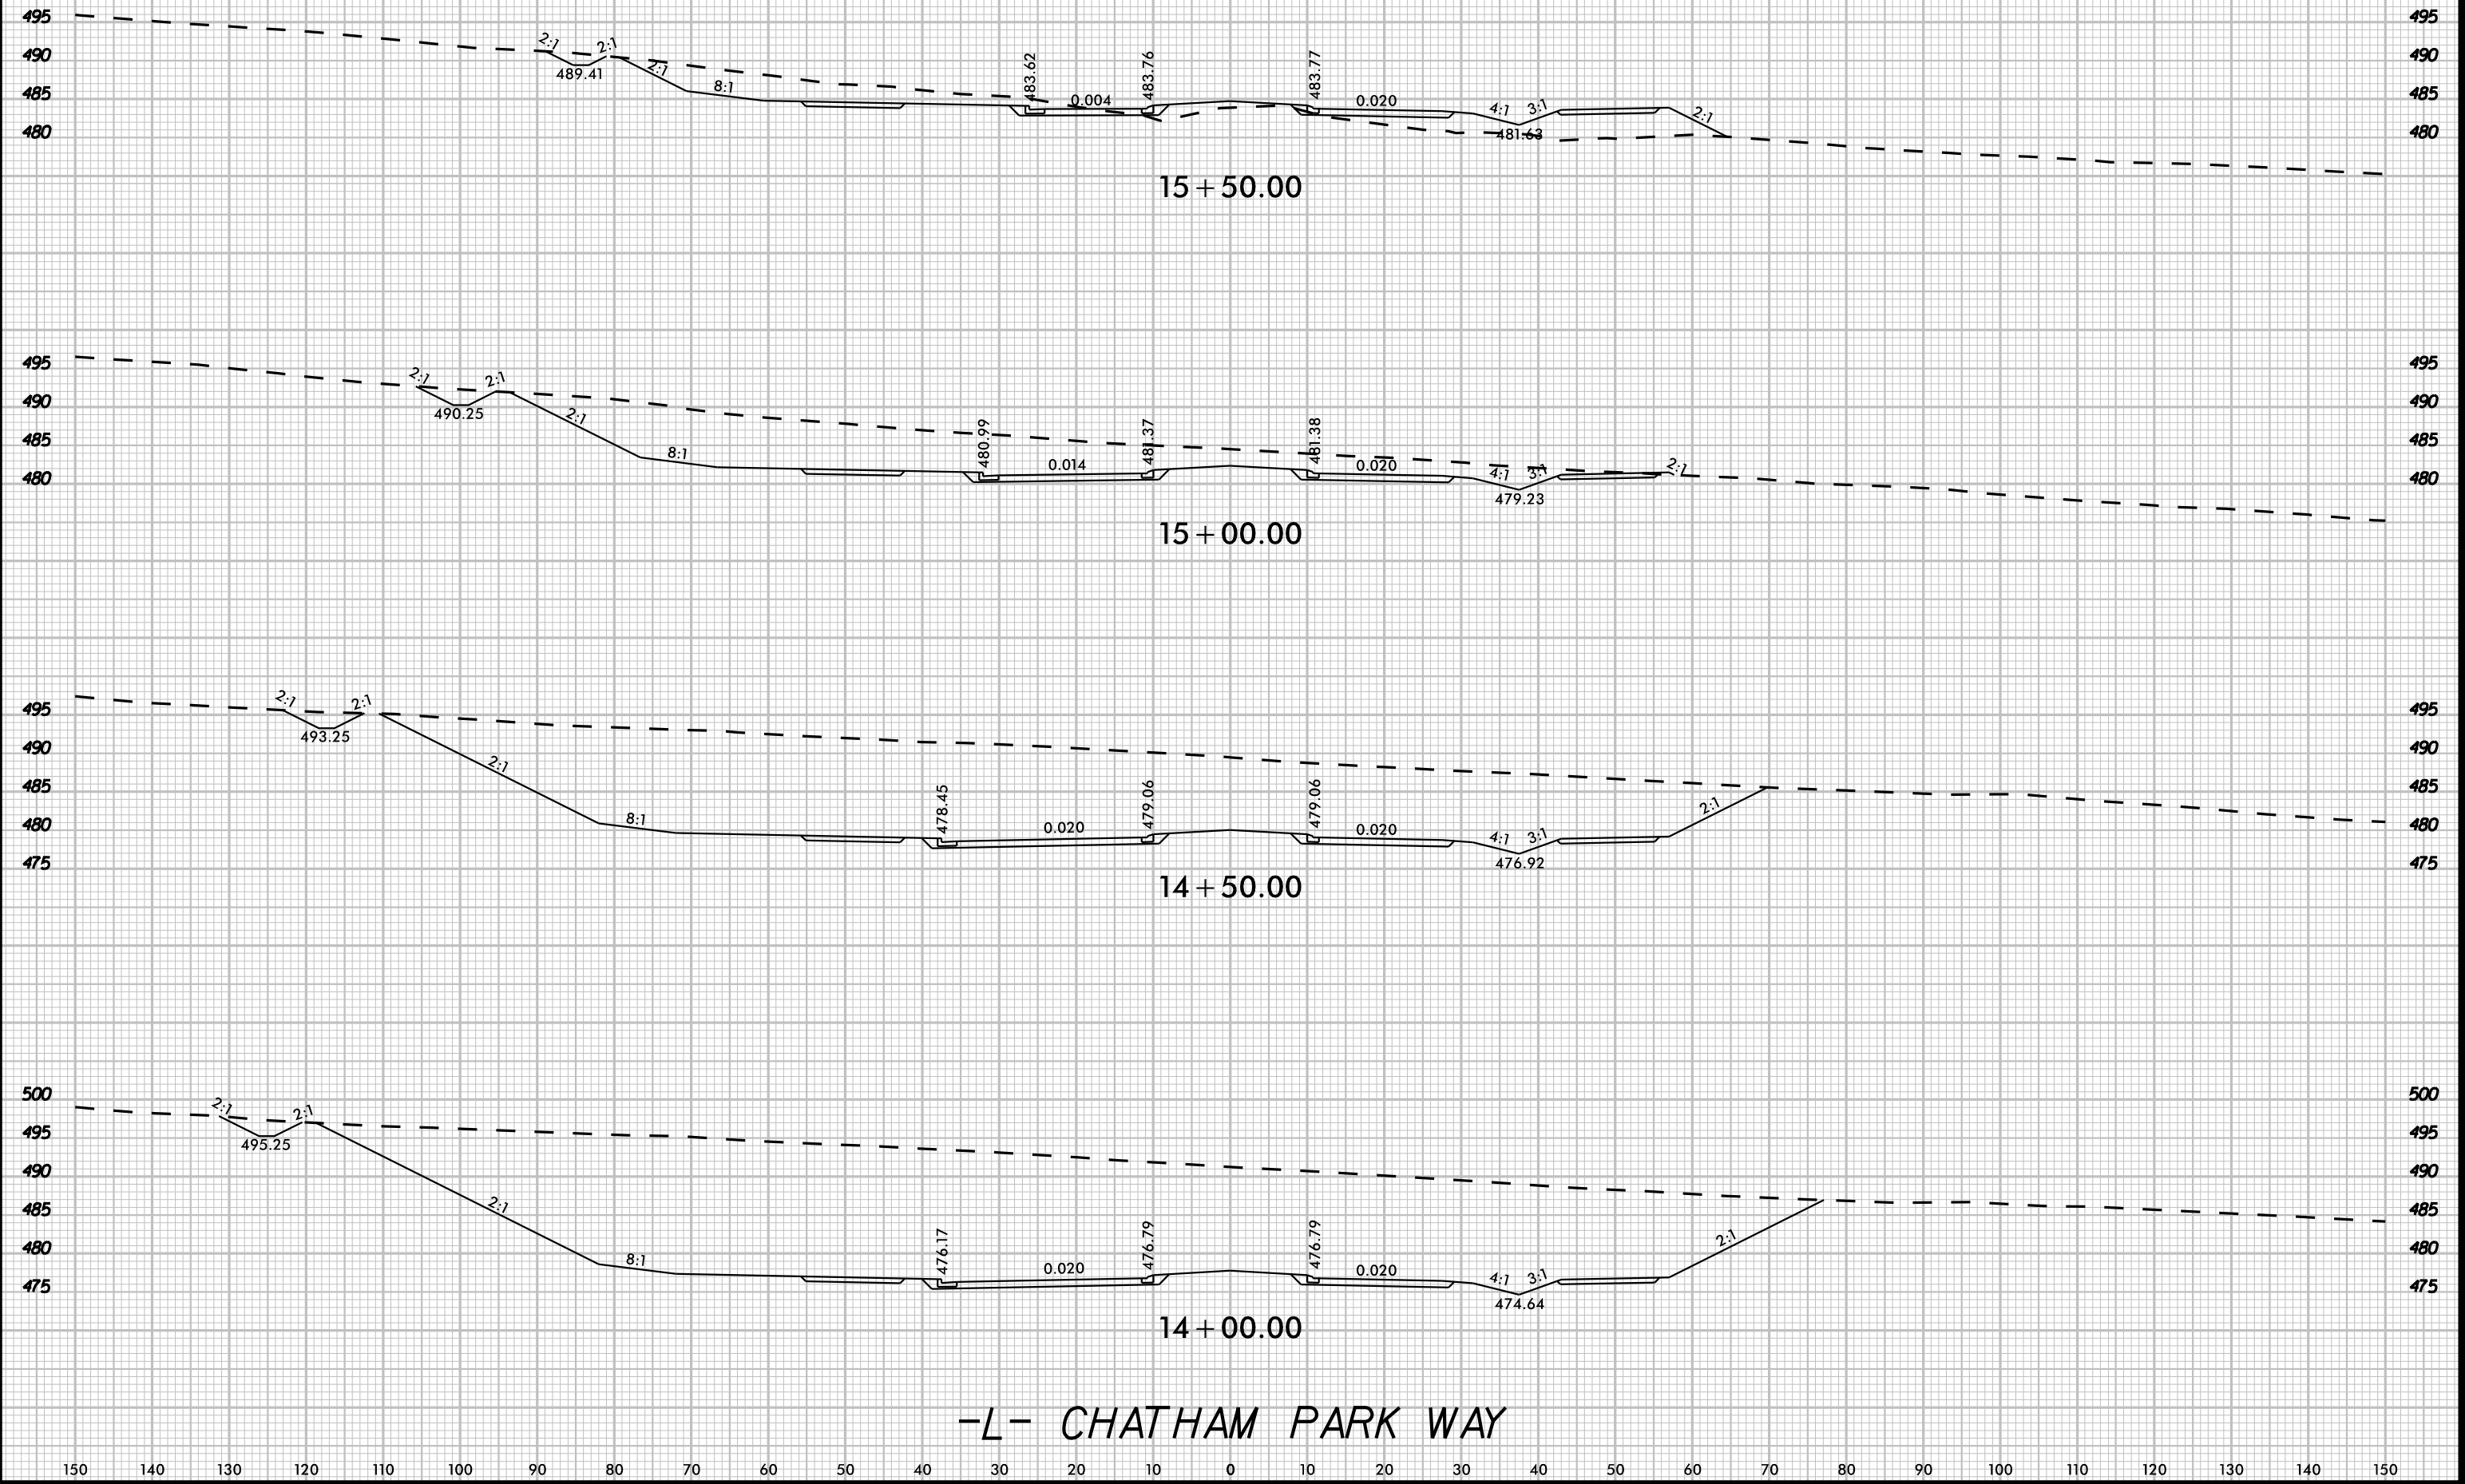


-L- CHATHAM PARK WAY

8/23/99

K:\24 - Roadway\01036734 - R-596348B\Roadway\SC\B-596348B_rdy_wpl.dgn

3/20/2025

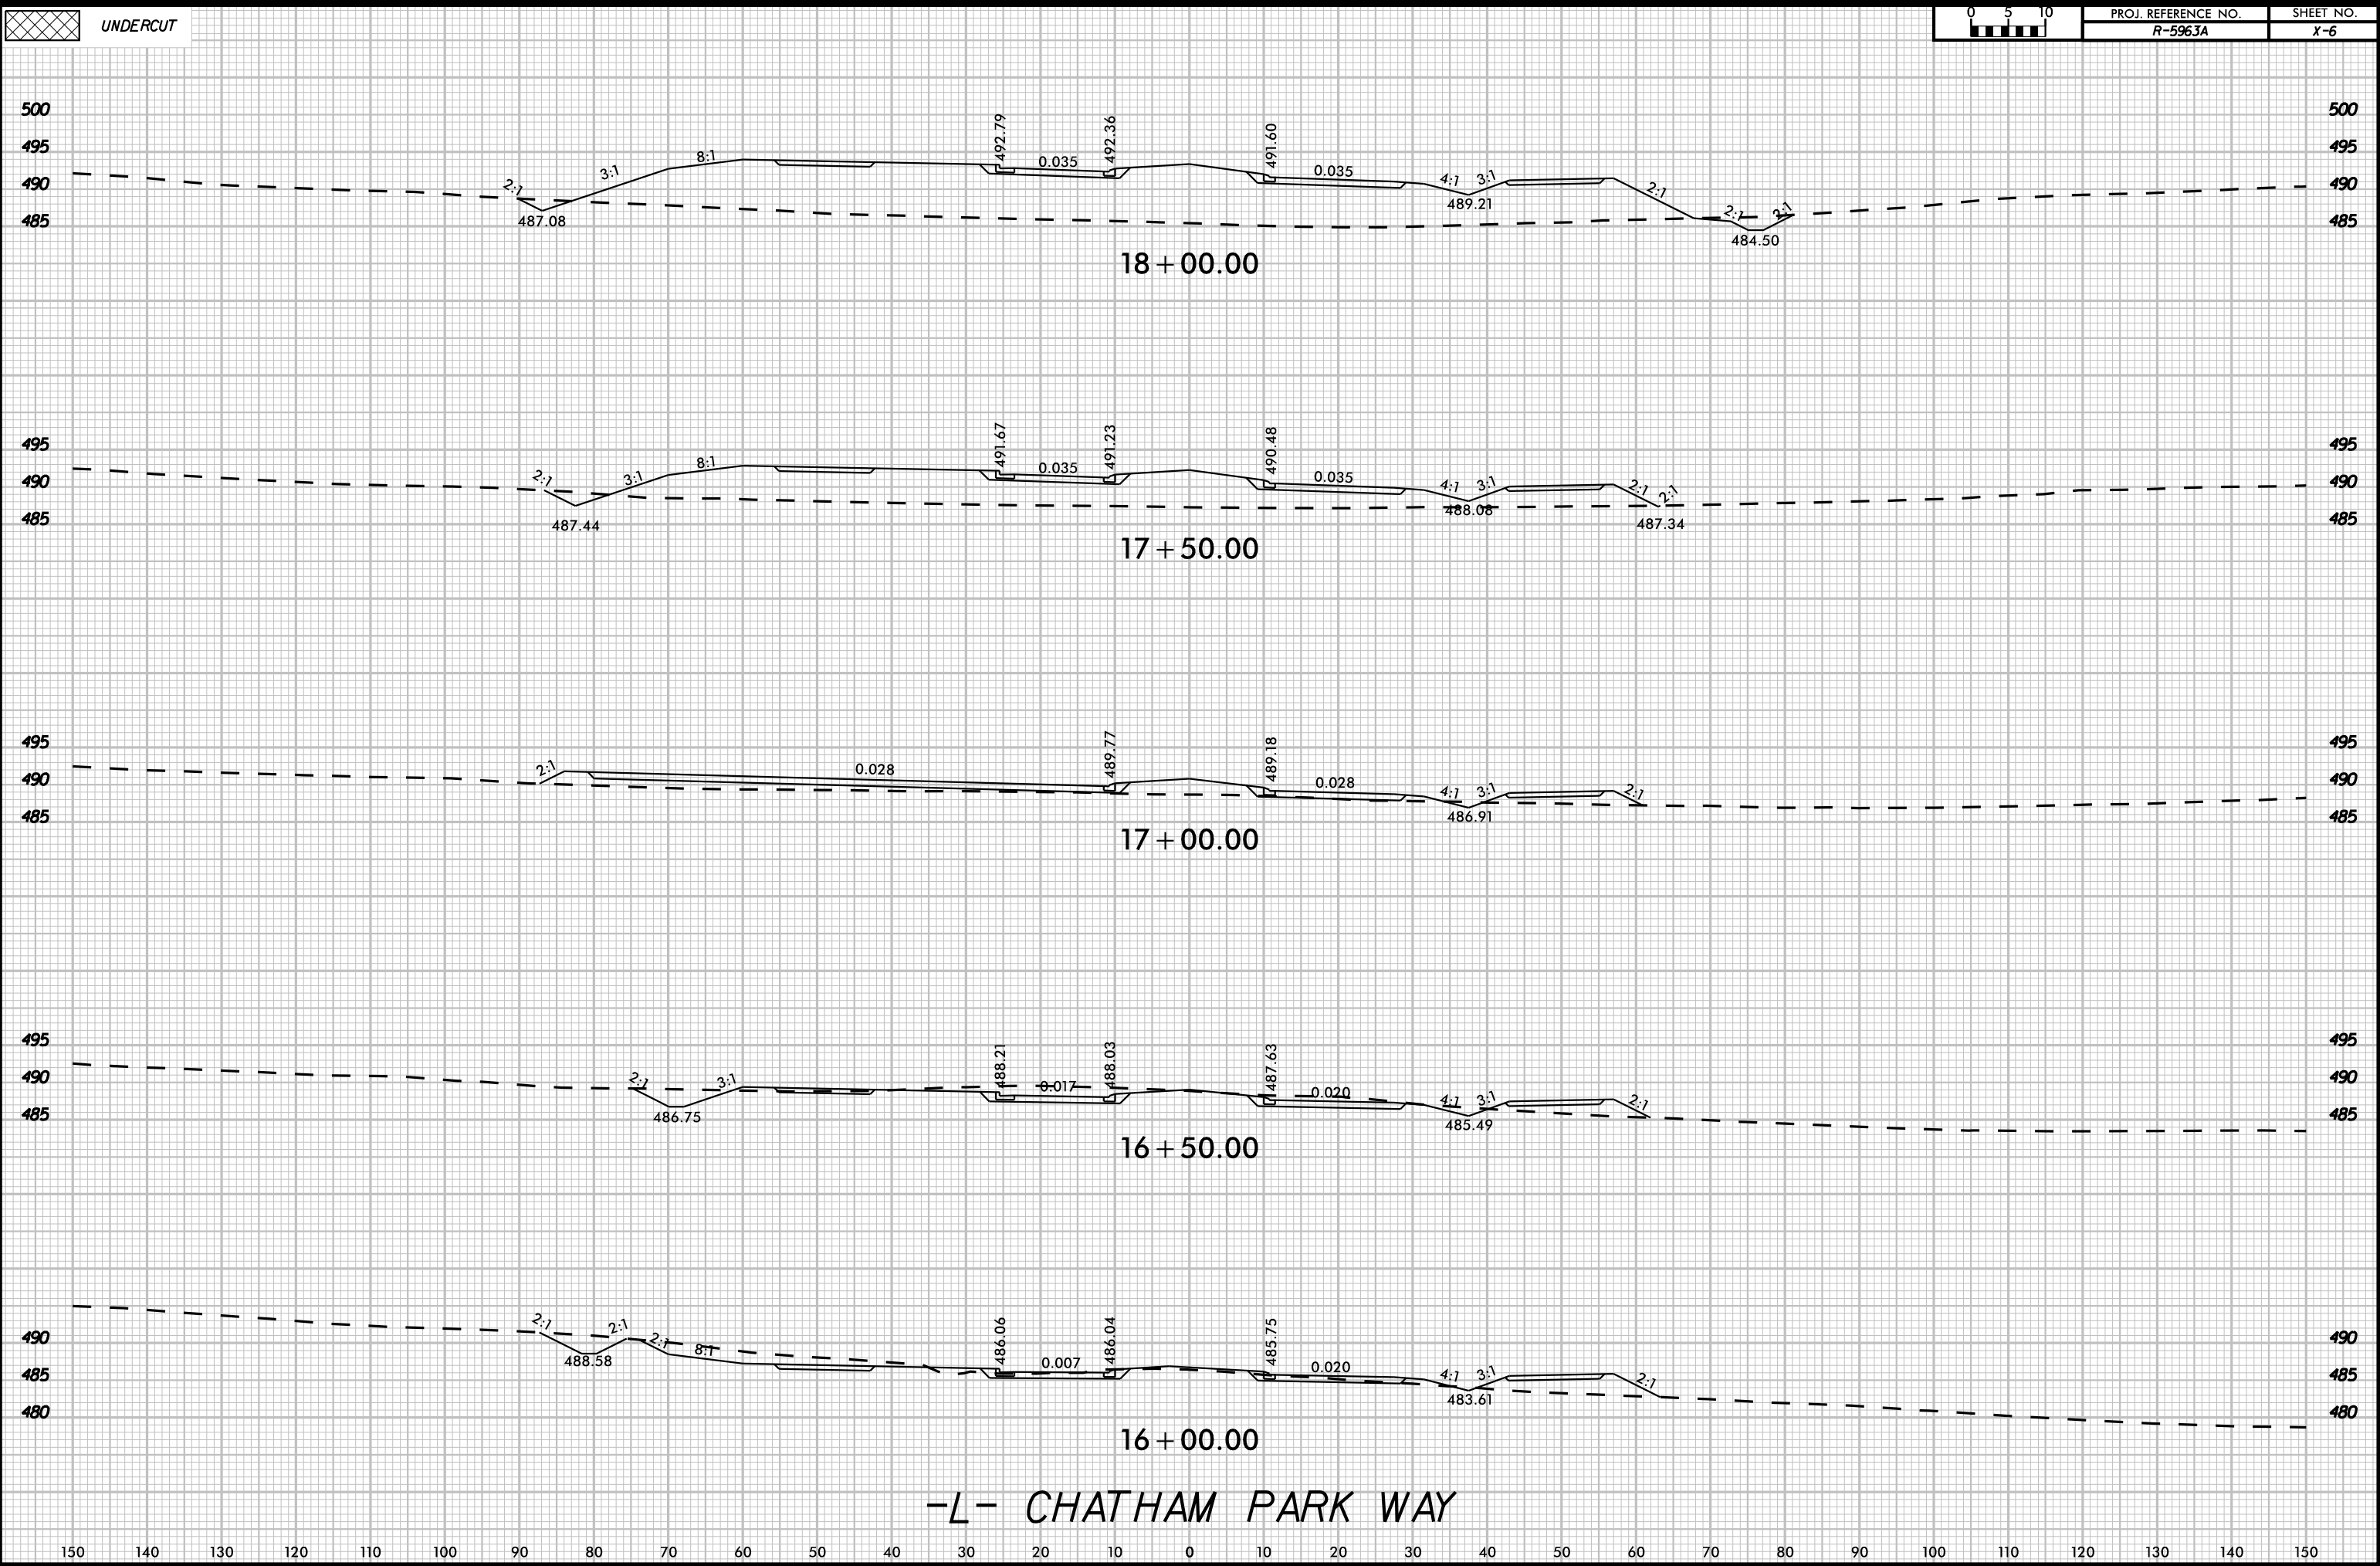

8/23/99

K:\24 - Roadway\01036734 - R-5963A\B\Roadway\SC\B-5963A8B_cdy.plt.dgn

3/20/2025




UNDERCUT



PROJ. REFERENCE NO.
R-5963A

SHEET NO.
X-7

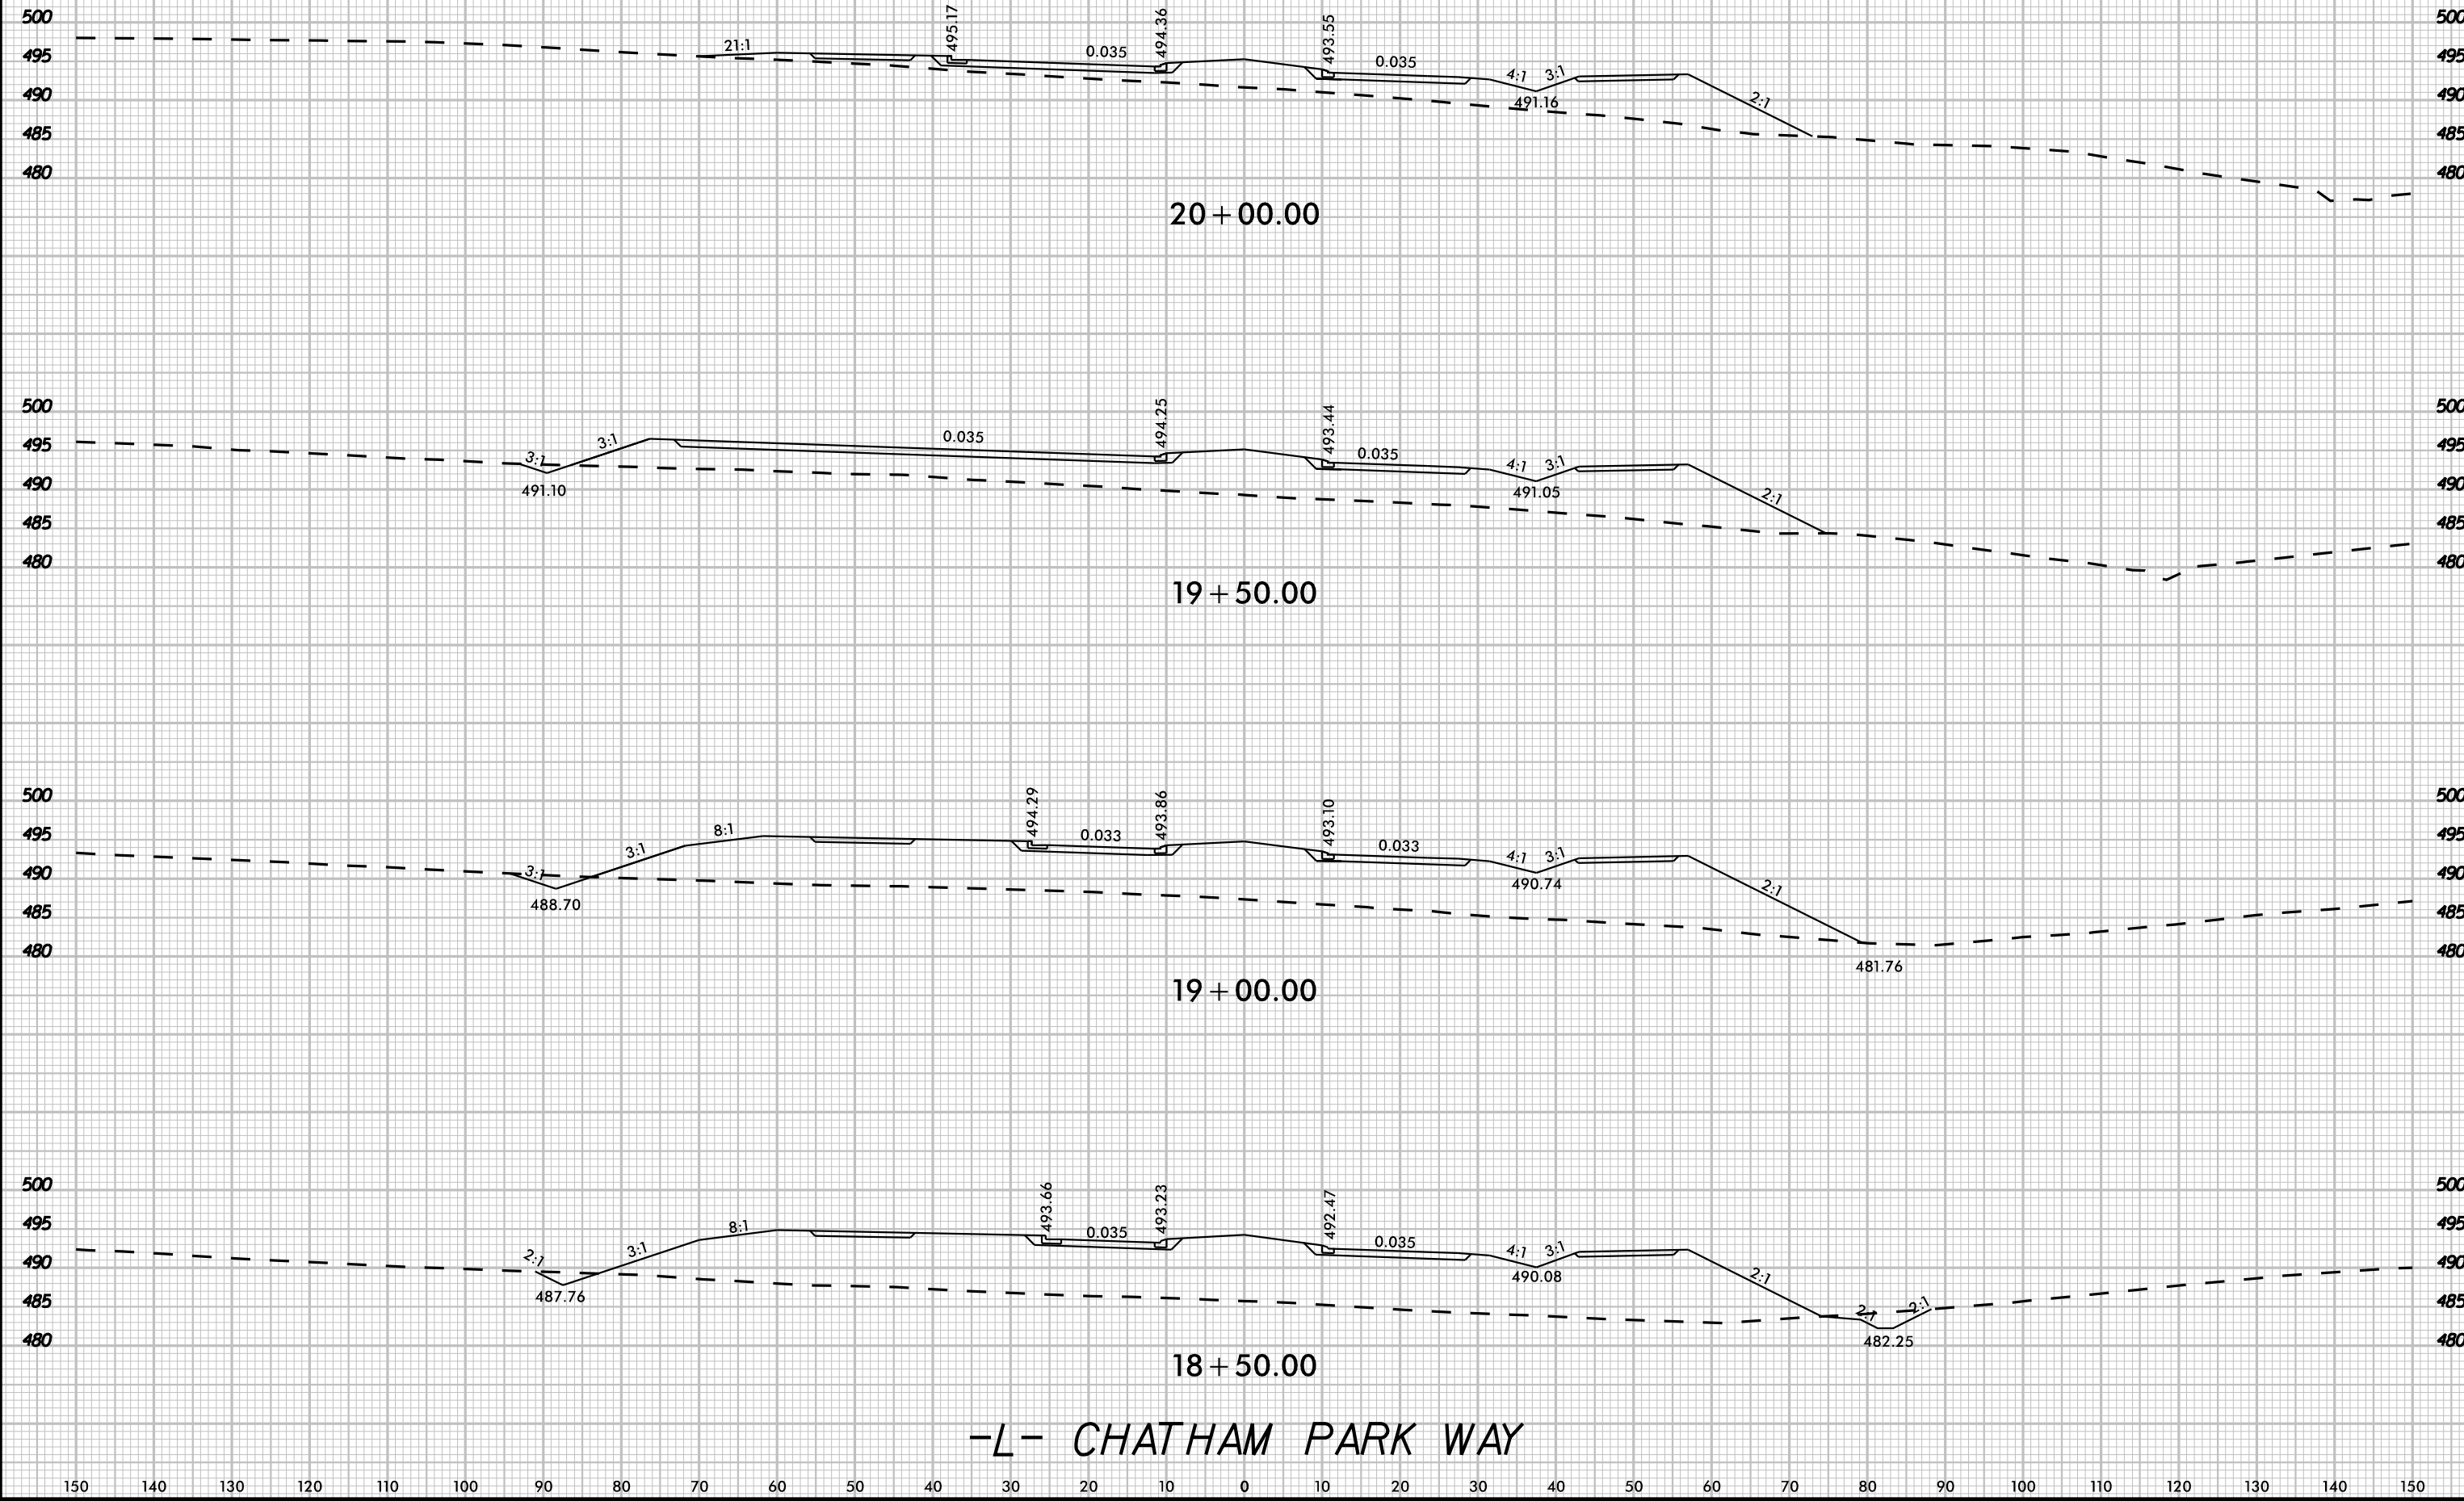

8/23/99

K:\B4L_Roadway\01036734 - R-596348\B4Roadway\SC\B-596348B_cdy_wpl.dgn

3/20/2025







UNDERCUT



PROJ. REFERENCE NO.
R-5963A

SHEET NO.
X-8

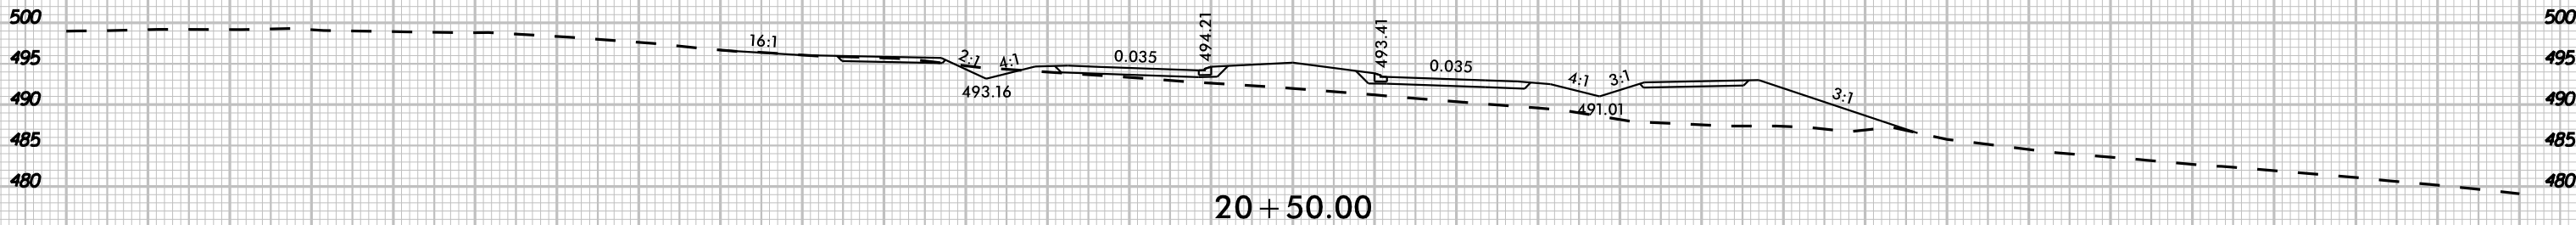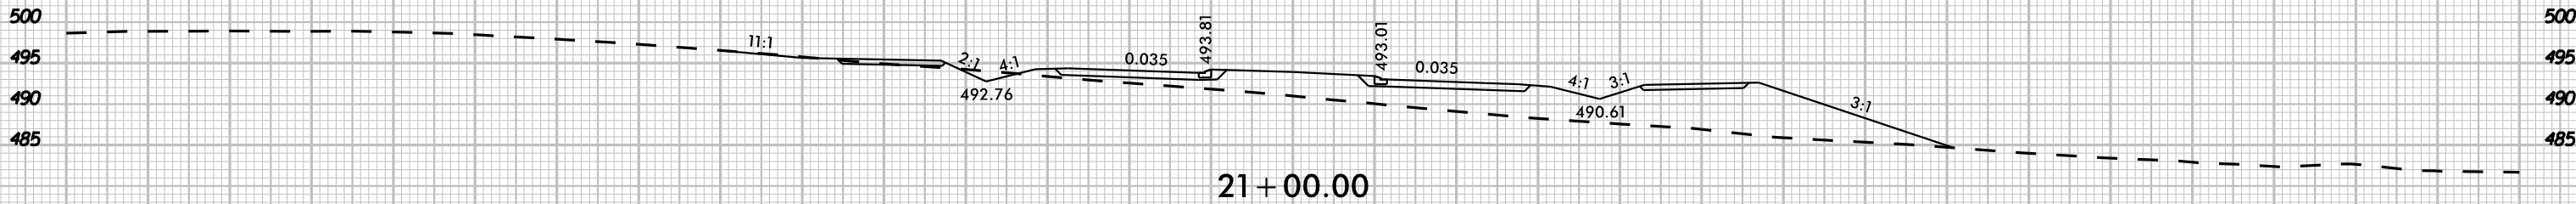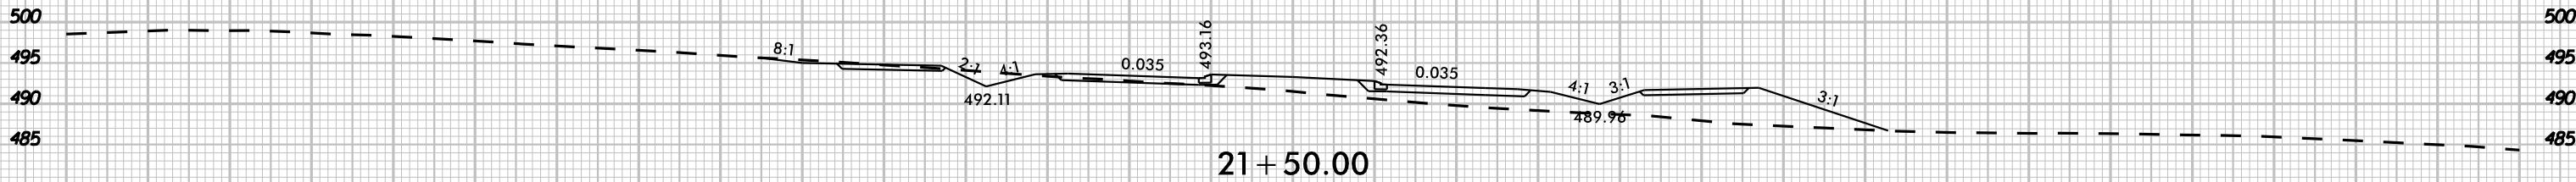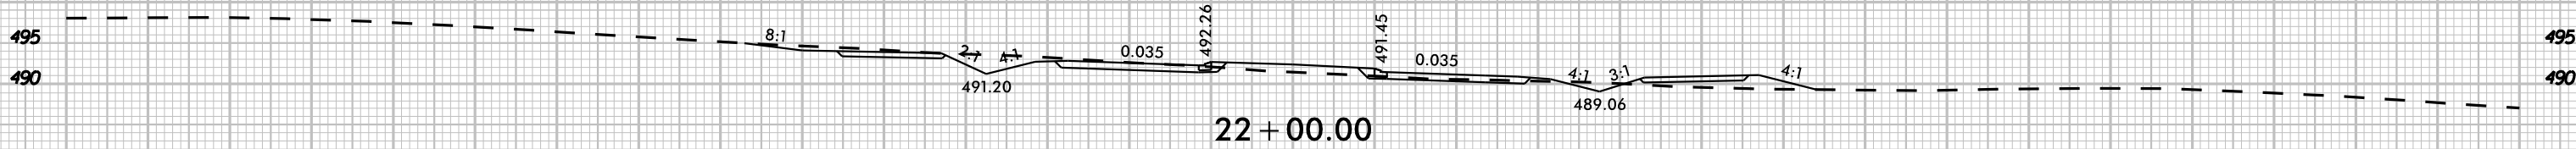

-L- CHATHAM PARK WAY

8/23/99

K:\24 - Roadway\01036734 - R-596348\Roadway\SC-R-596348B_cdy.plt L.dgn

3/20/2025




UNDERCUT




PROJ. REFERENCE NO.
R-5963A


SHEET NO.
X-9

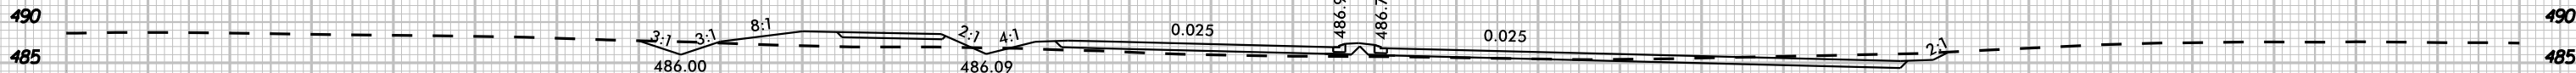


24 + 50.00

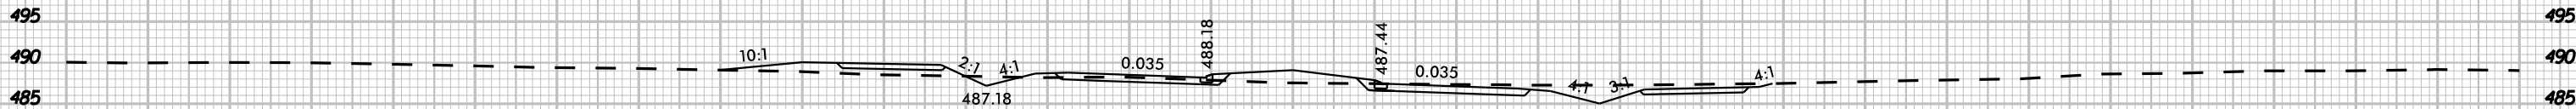


24 + 00.00

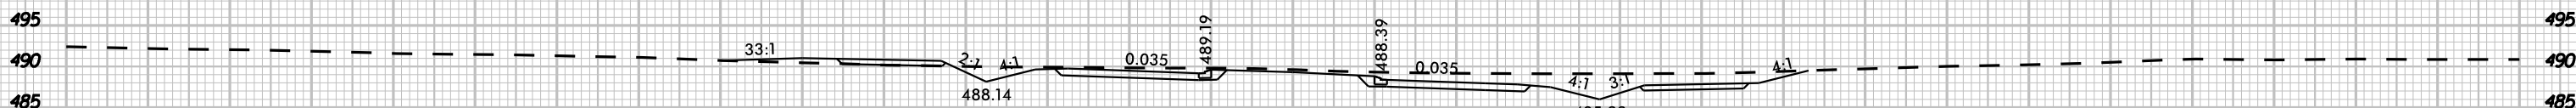

23 + 50.00

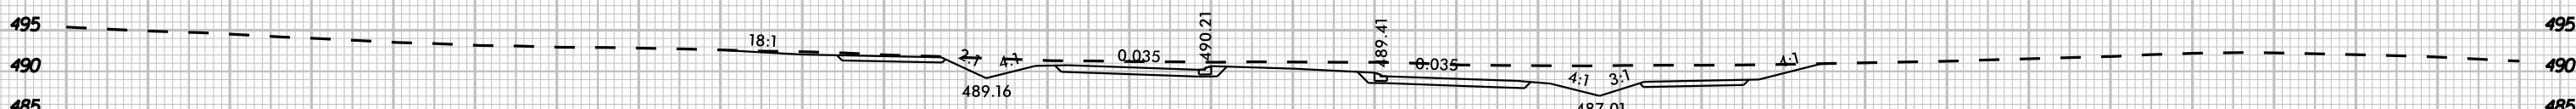

23 + 00.00

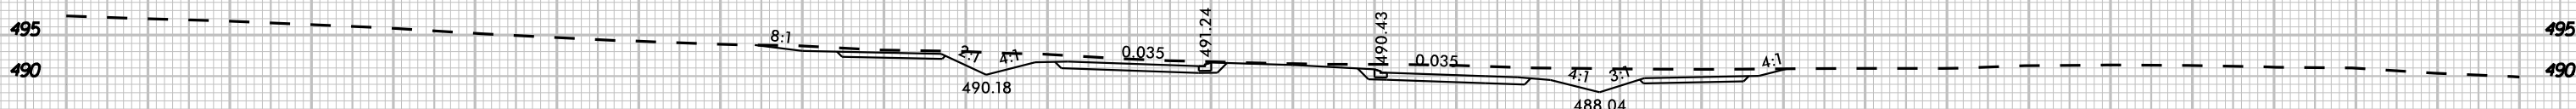

22 + 50.00

-L- CHATHAM PARK WAY

8/23/99

K:\24 - Roadway\01036734 - R-596348\Roadway\SCOR-596348B.cdw xpl.dgn


3/20/2025



UNDERCUT



PROJ. REFERENCE NO.	SHEET NO.
R-5963A	X-10

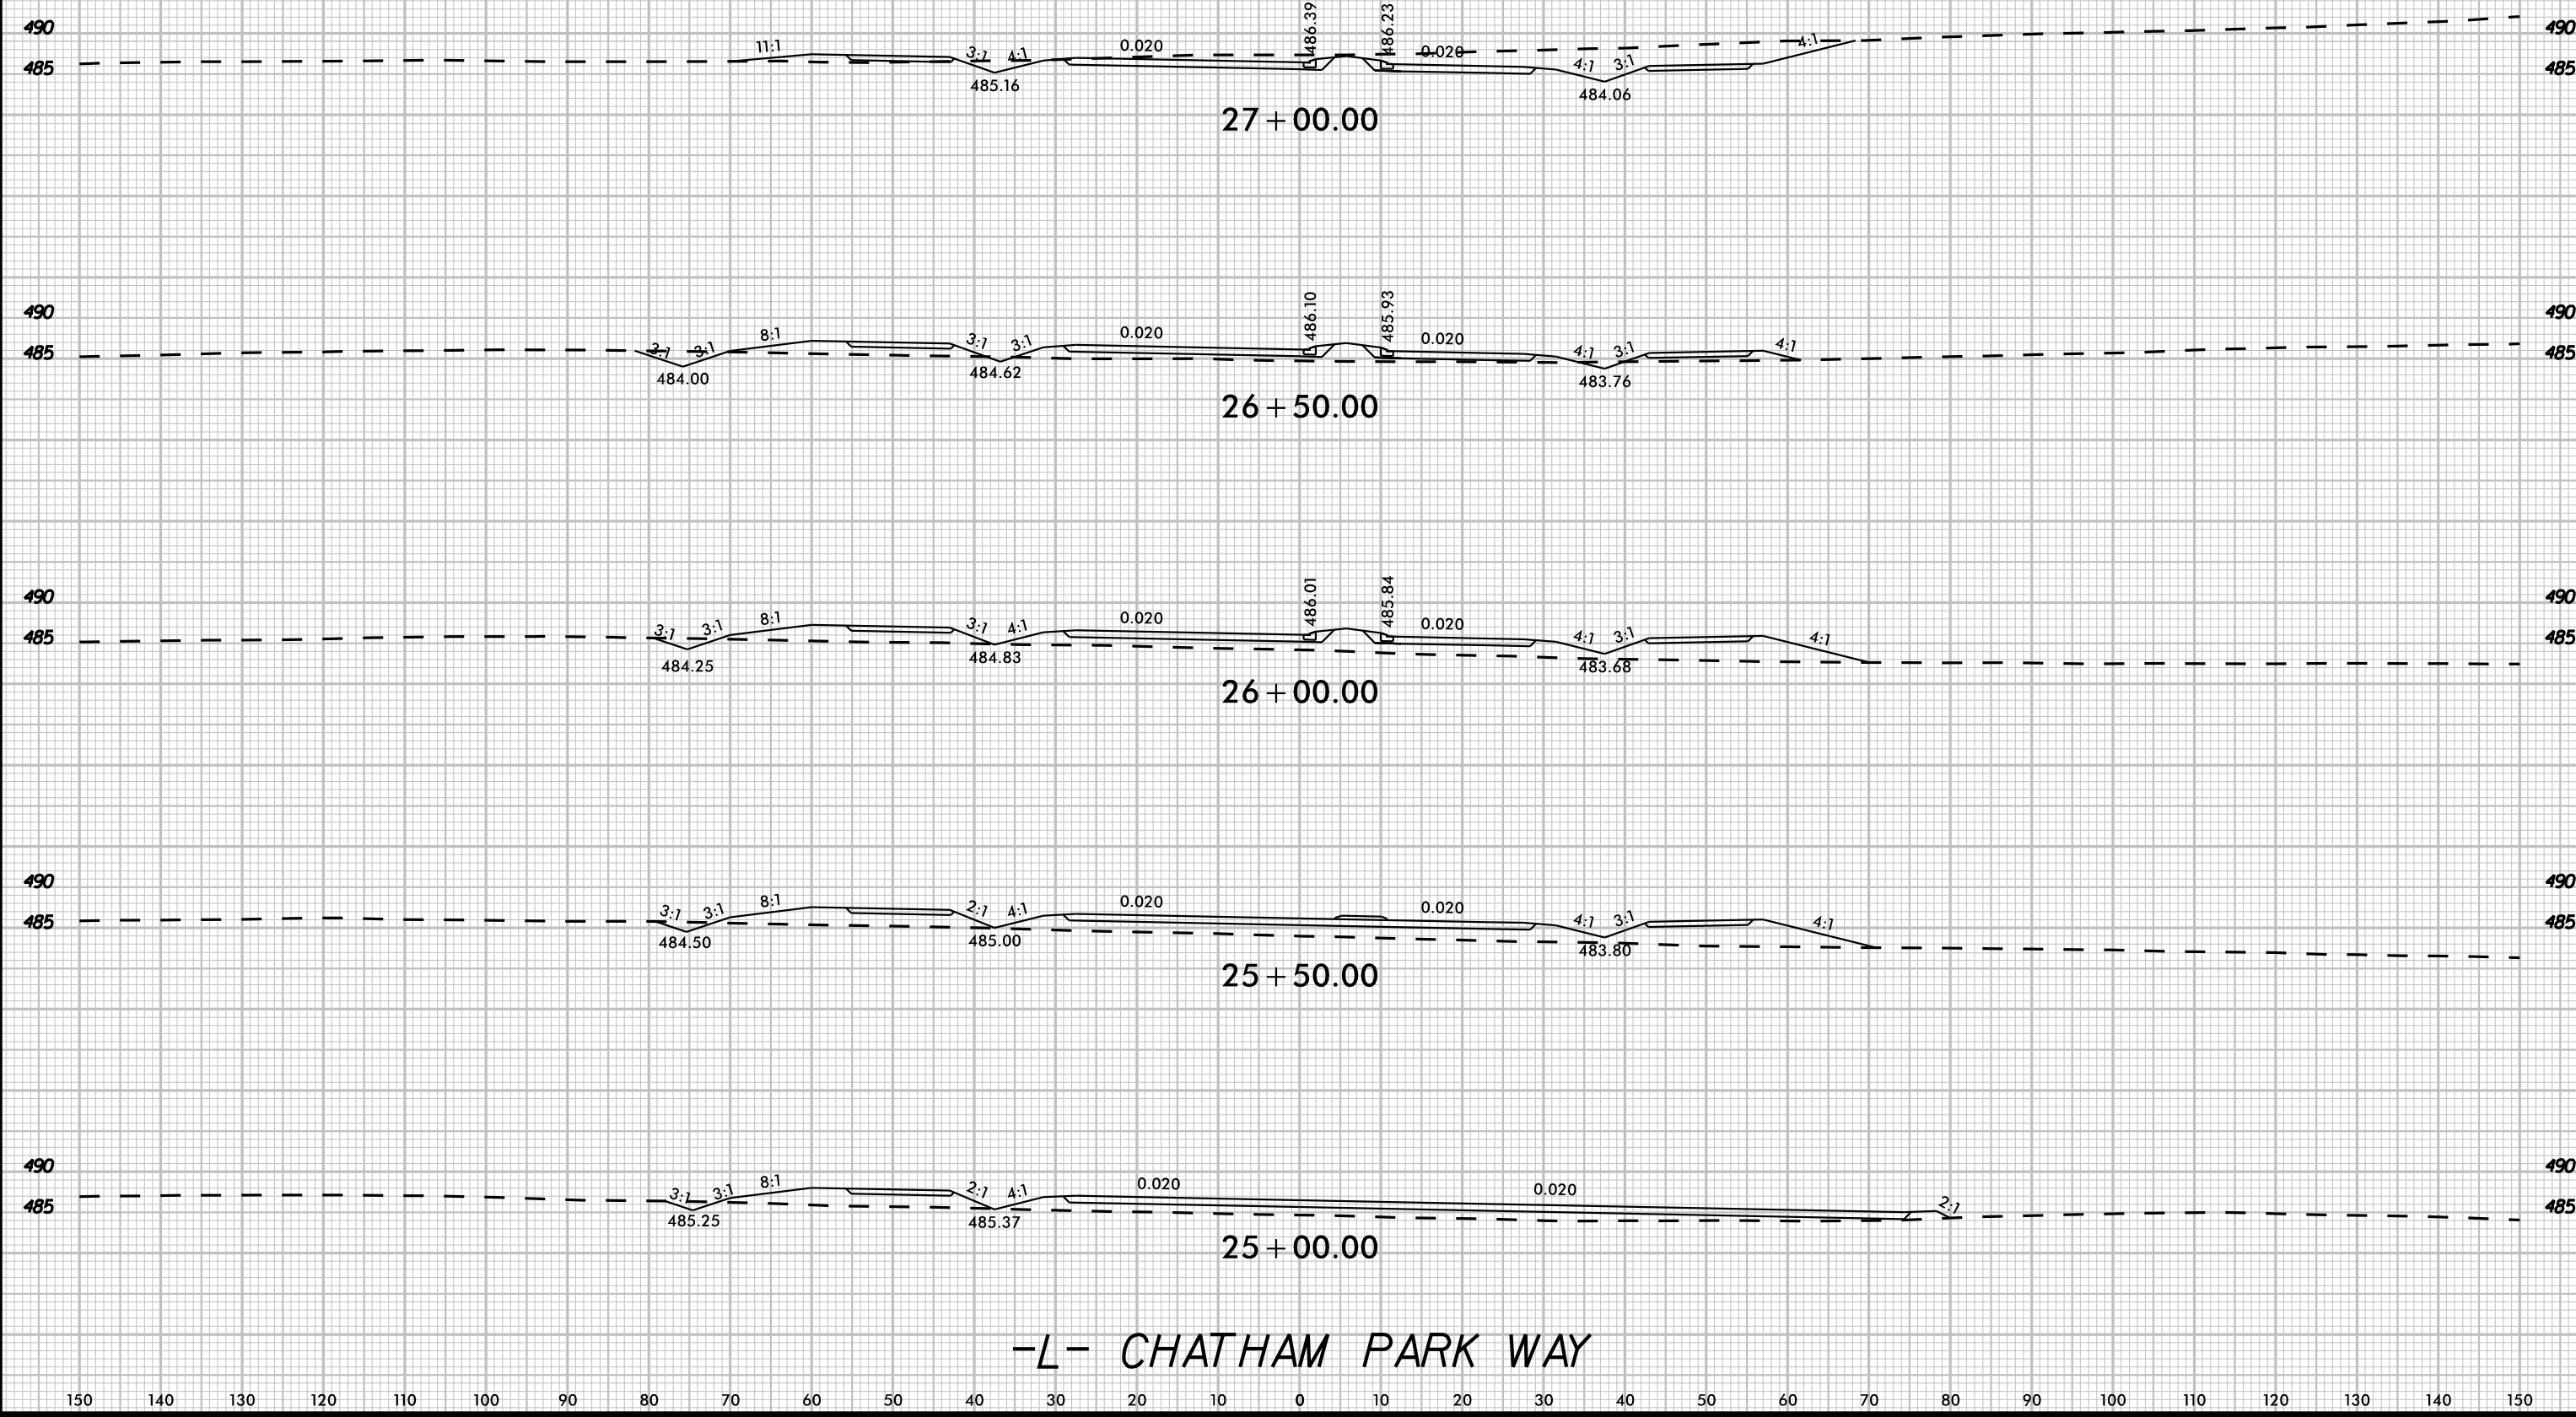

8/23/99

K:\24 - Roadway\01036734 - R-596348B\Roadway\SCOR-596348B_rdy.plt.dgn


3/20/2025

 UNDERCUT



PROJ. REFERENCE NO.
R-5963A

SHEET NO.
X-II

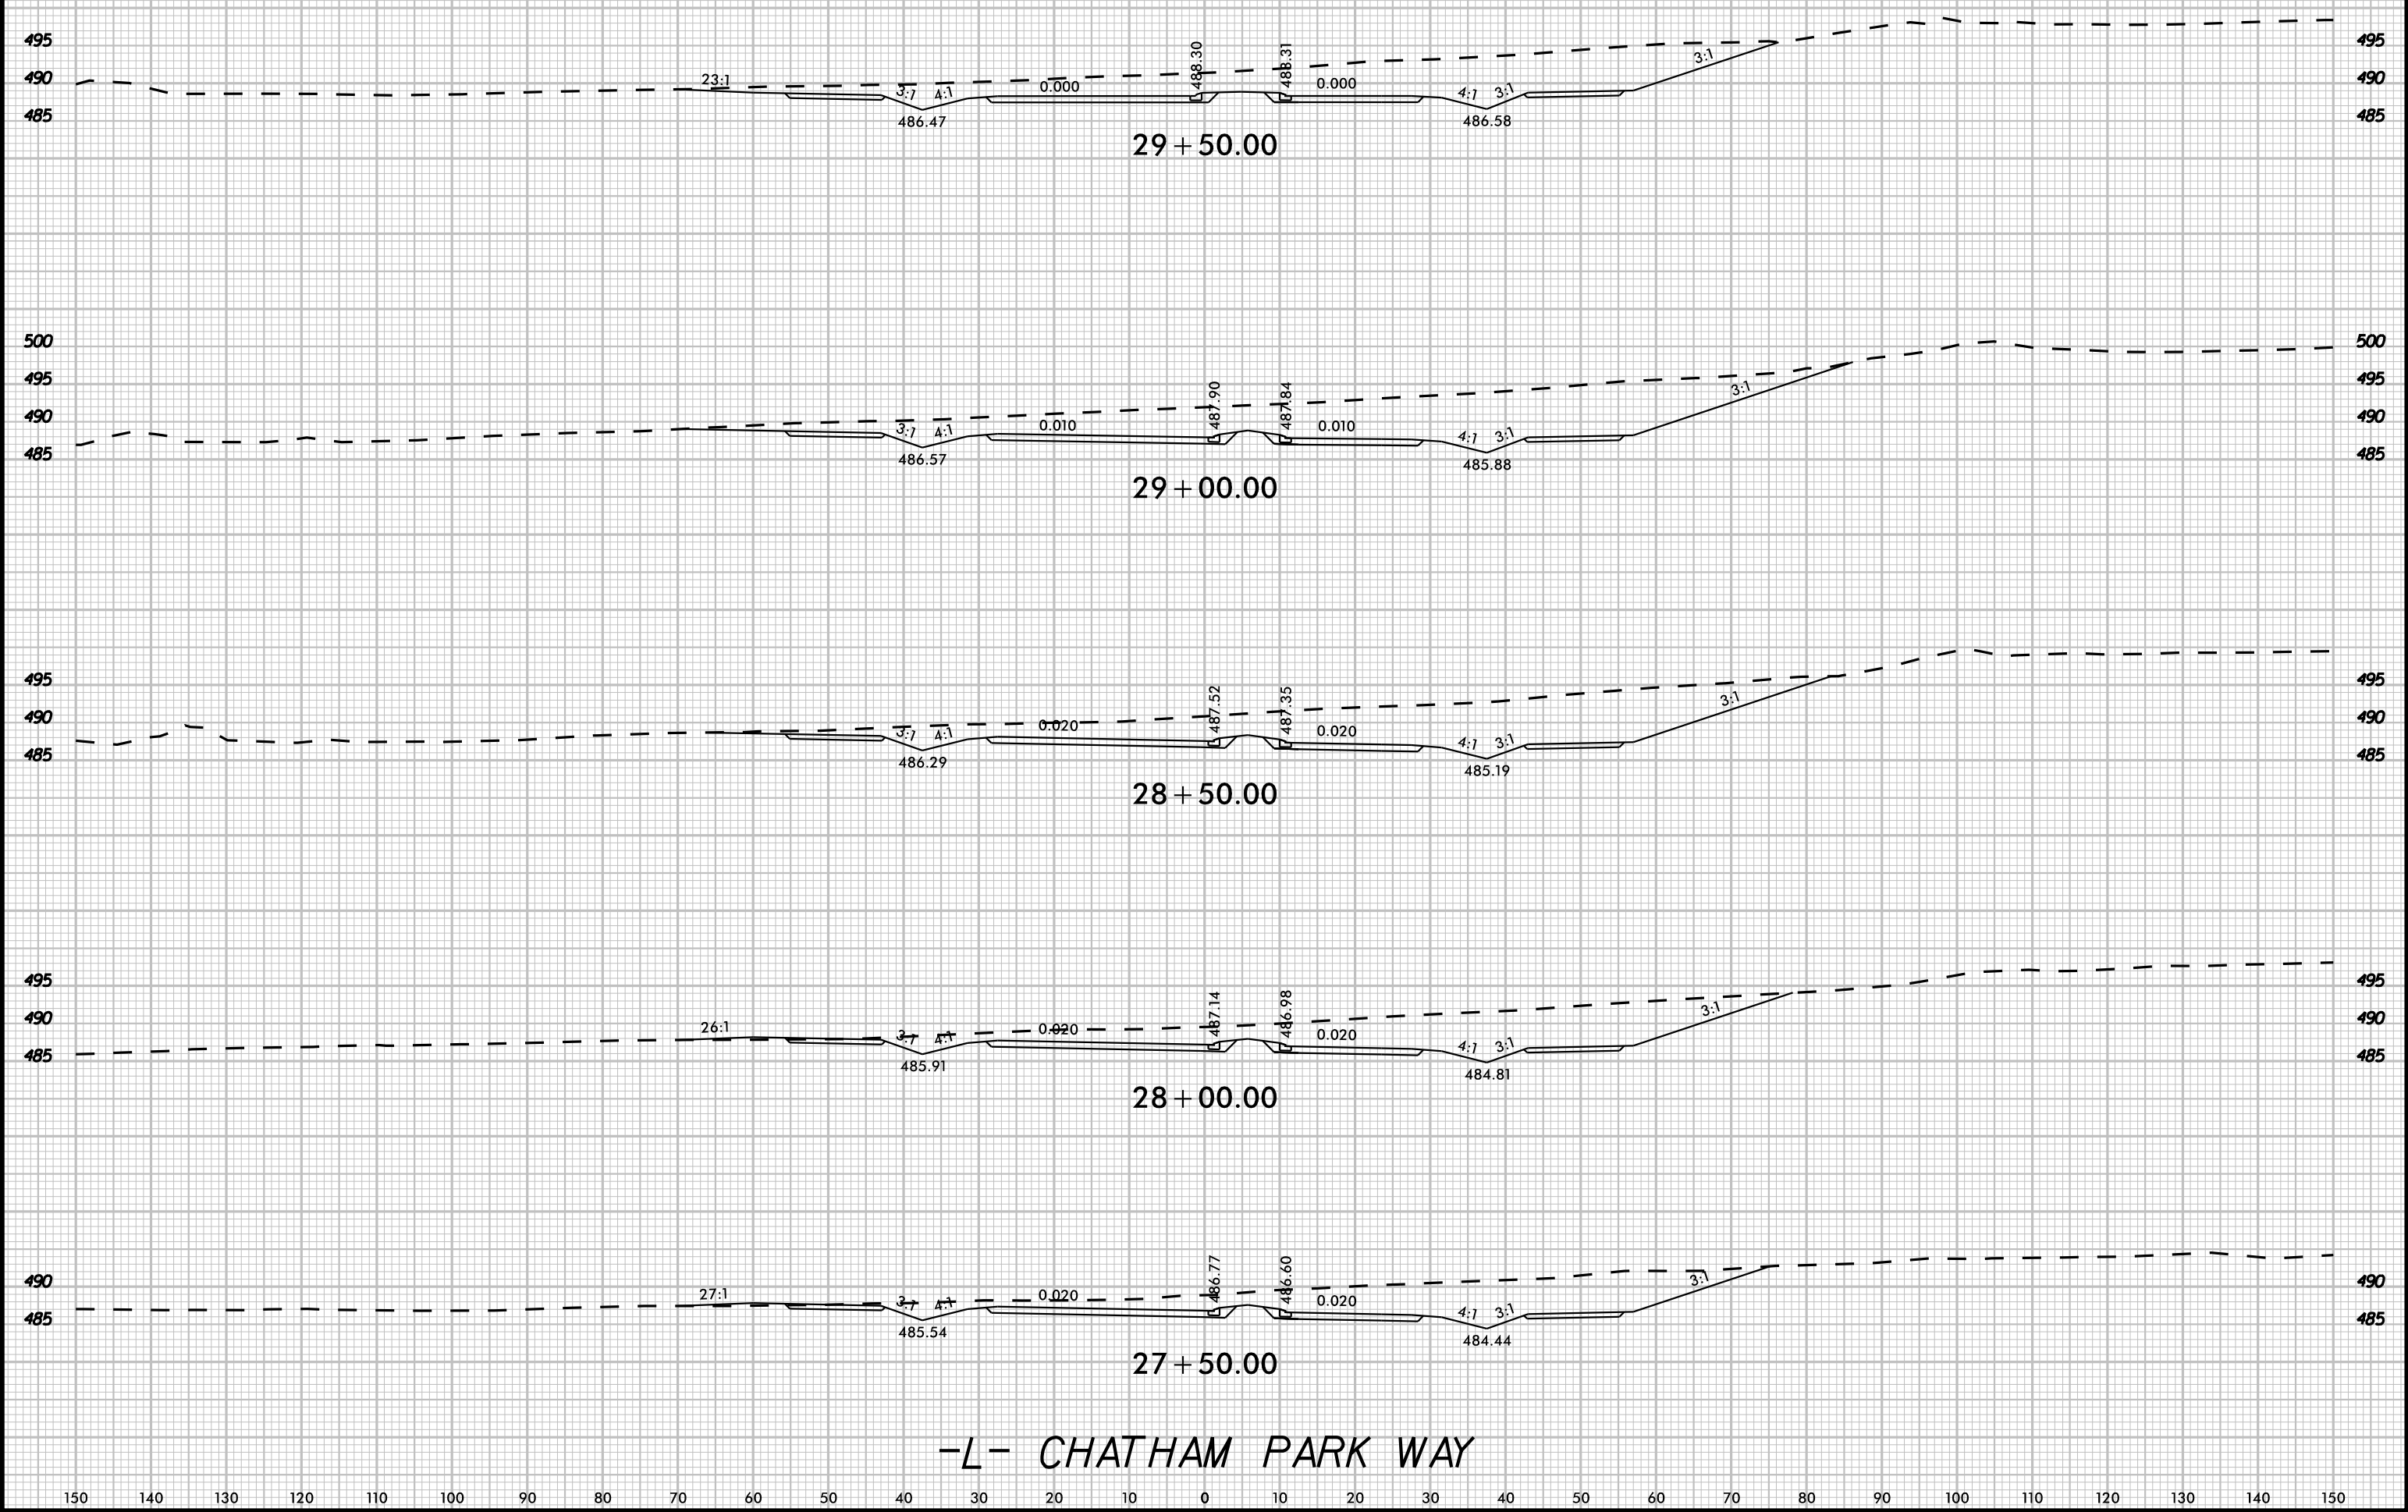

-L- CHATHAM PARK WAY

8/23/99

K:\24 - Roadway\01036734 - R-5963A\B\Roadway\SC\B-5963A\B - rdw - x12.dwg

3/20/2025




UNDERCUT



PROJ. REFERENCE NO.
R-5963A


SHEET NO.
X-12

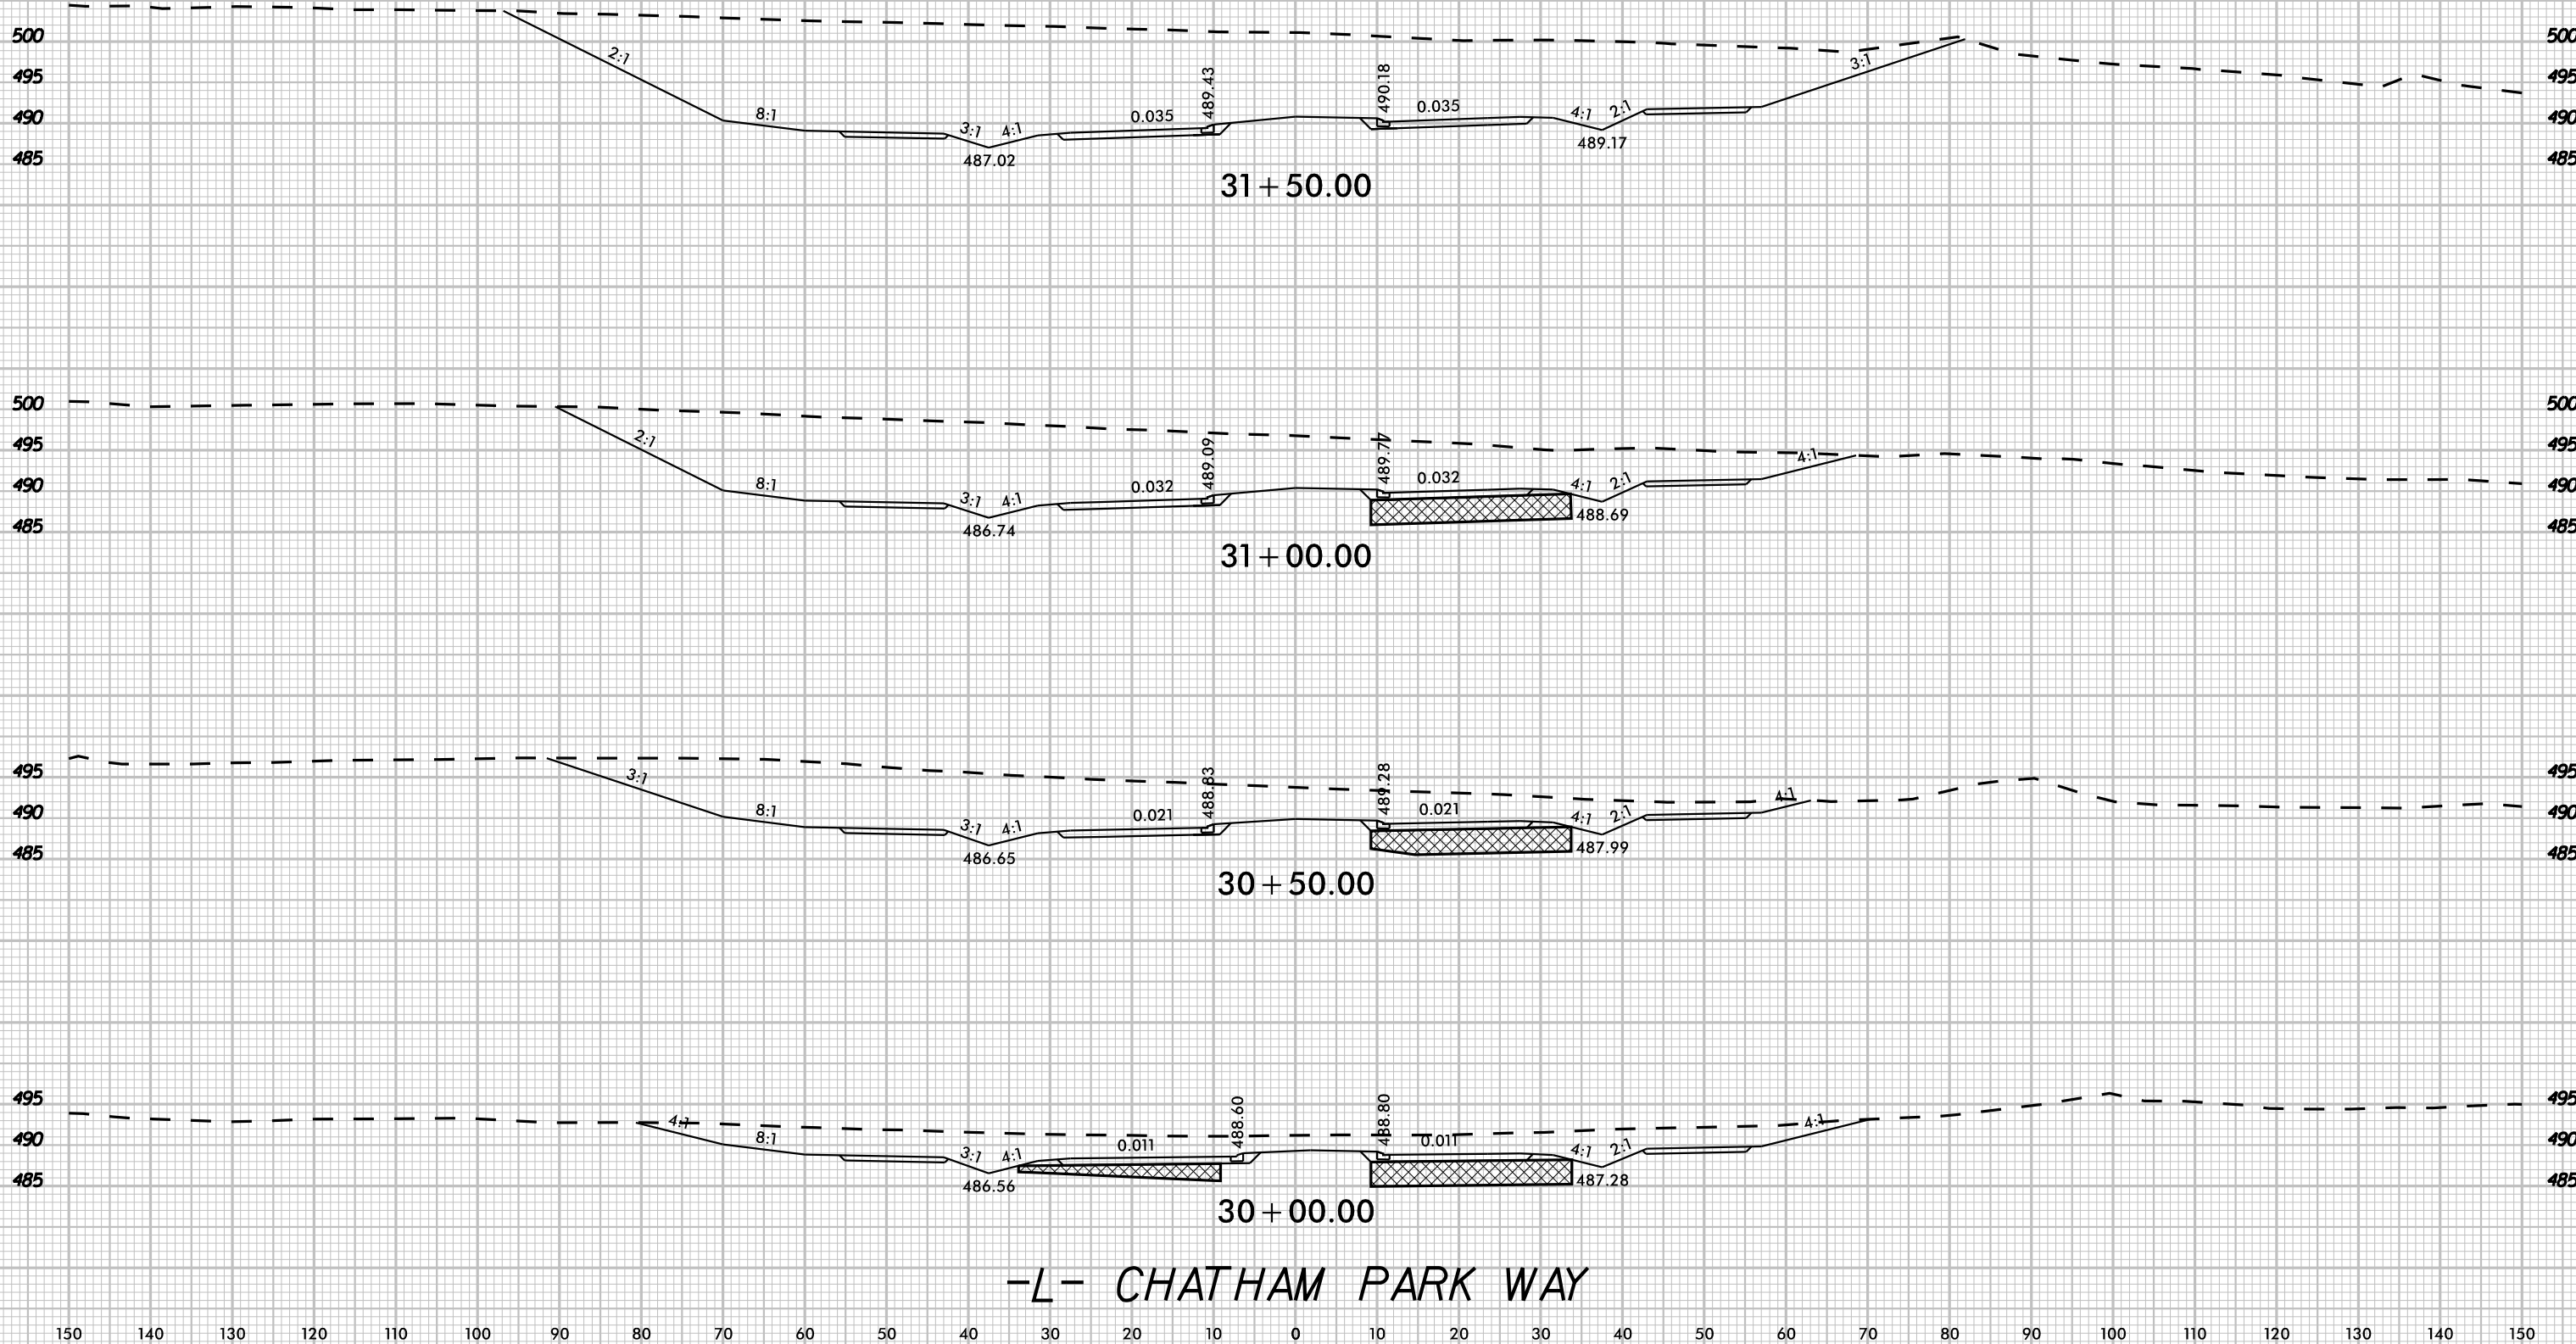

8/23/99
K:\24 - Roadway\01036734 - R-596348\Roadway\SC\B-596348B_rdy_wpl.dgn
3/20/2025

 UNDERCUT

	PROJ. REFERENCE NO. R-5963A	SHEET NO. X-13
---	--------------------------------	-------------------

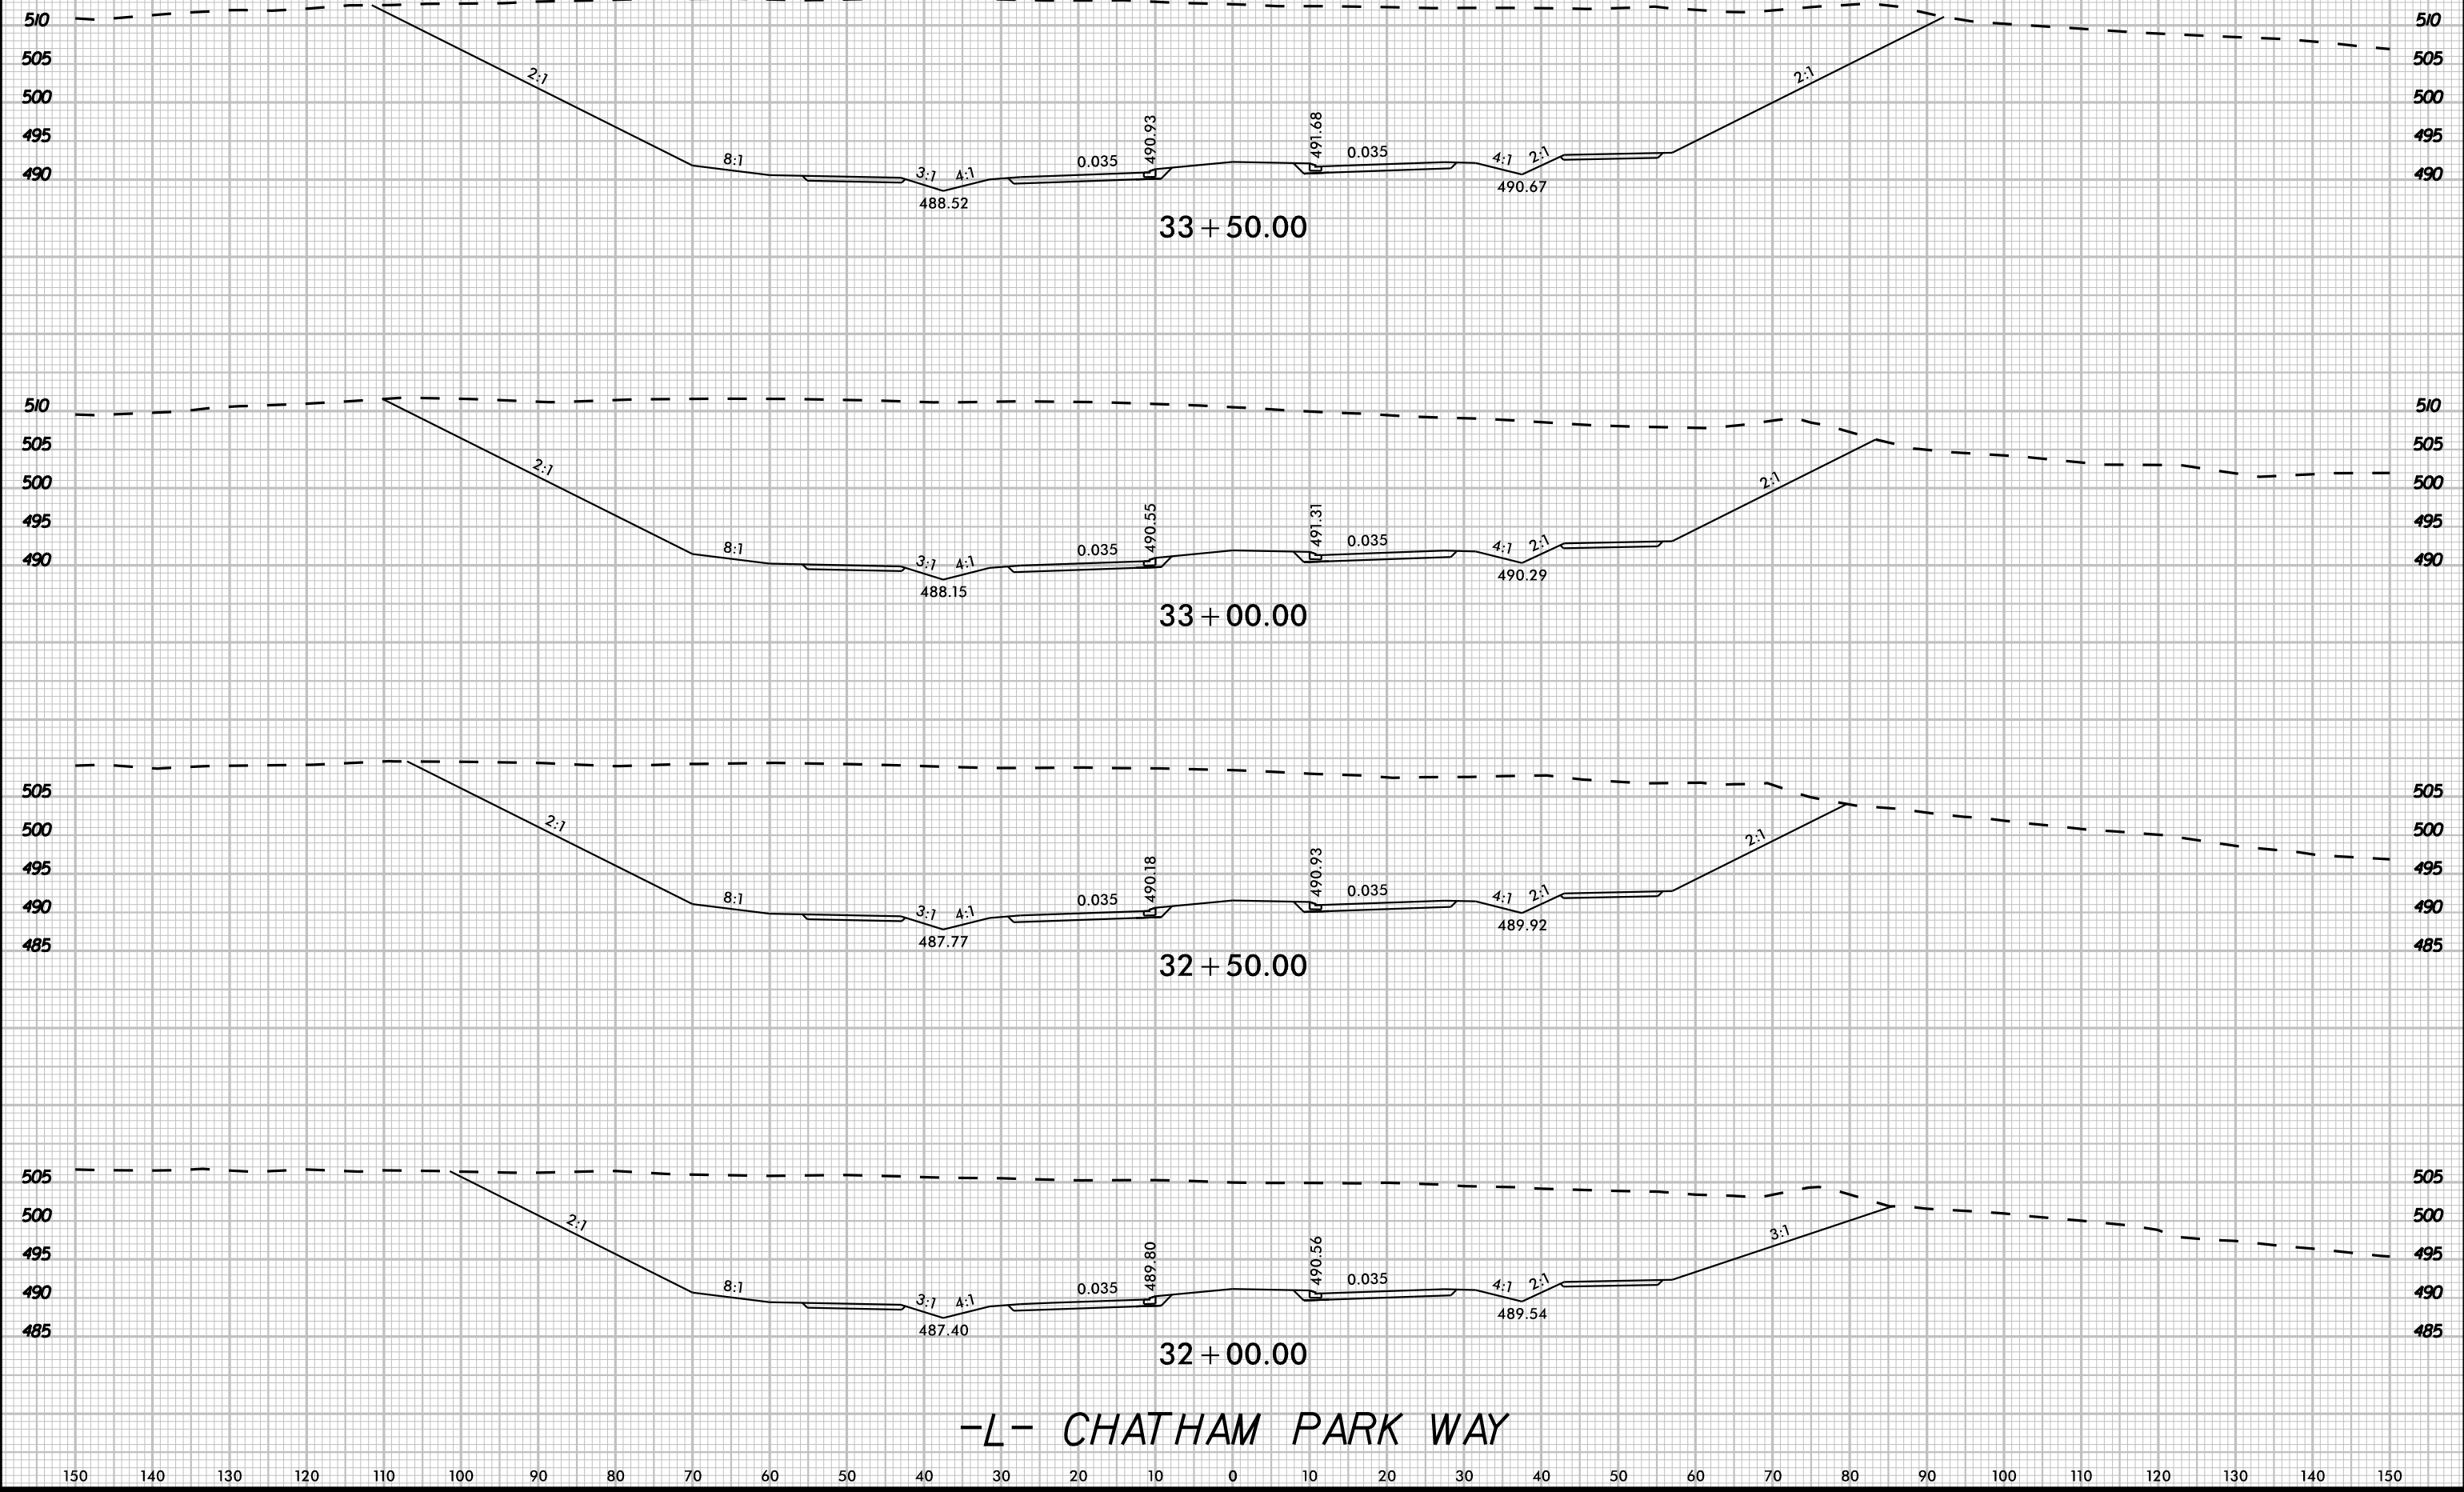

-L- CHATHAM PARK WAY

8/23/99

K:\24 - Roadway\01036734 - R-596348\Roadway\SC\B-596348B_rdy_wpl.dgn

3/20/2025




UNDERCUT



PROJ. REFERENCE NO.
R-5963A

SHEET NO.
X-14

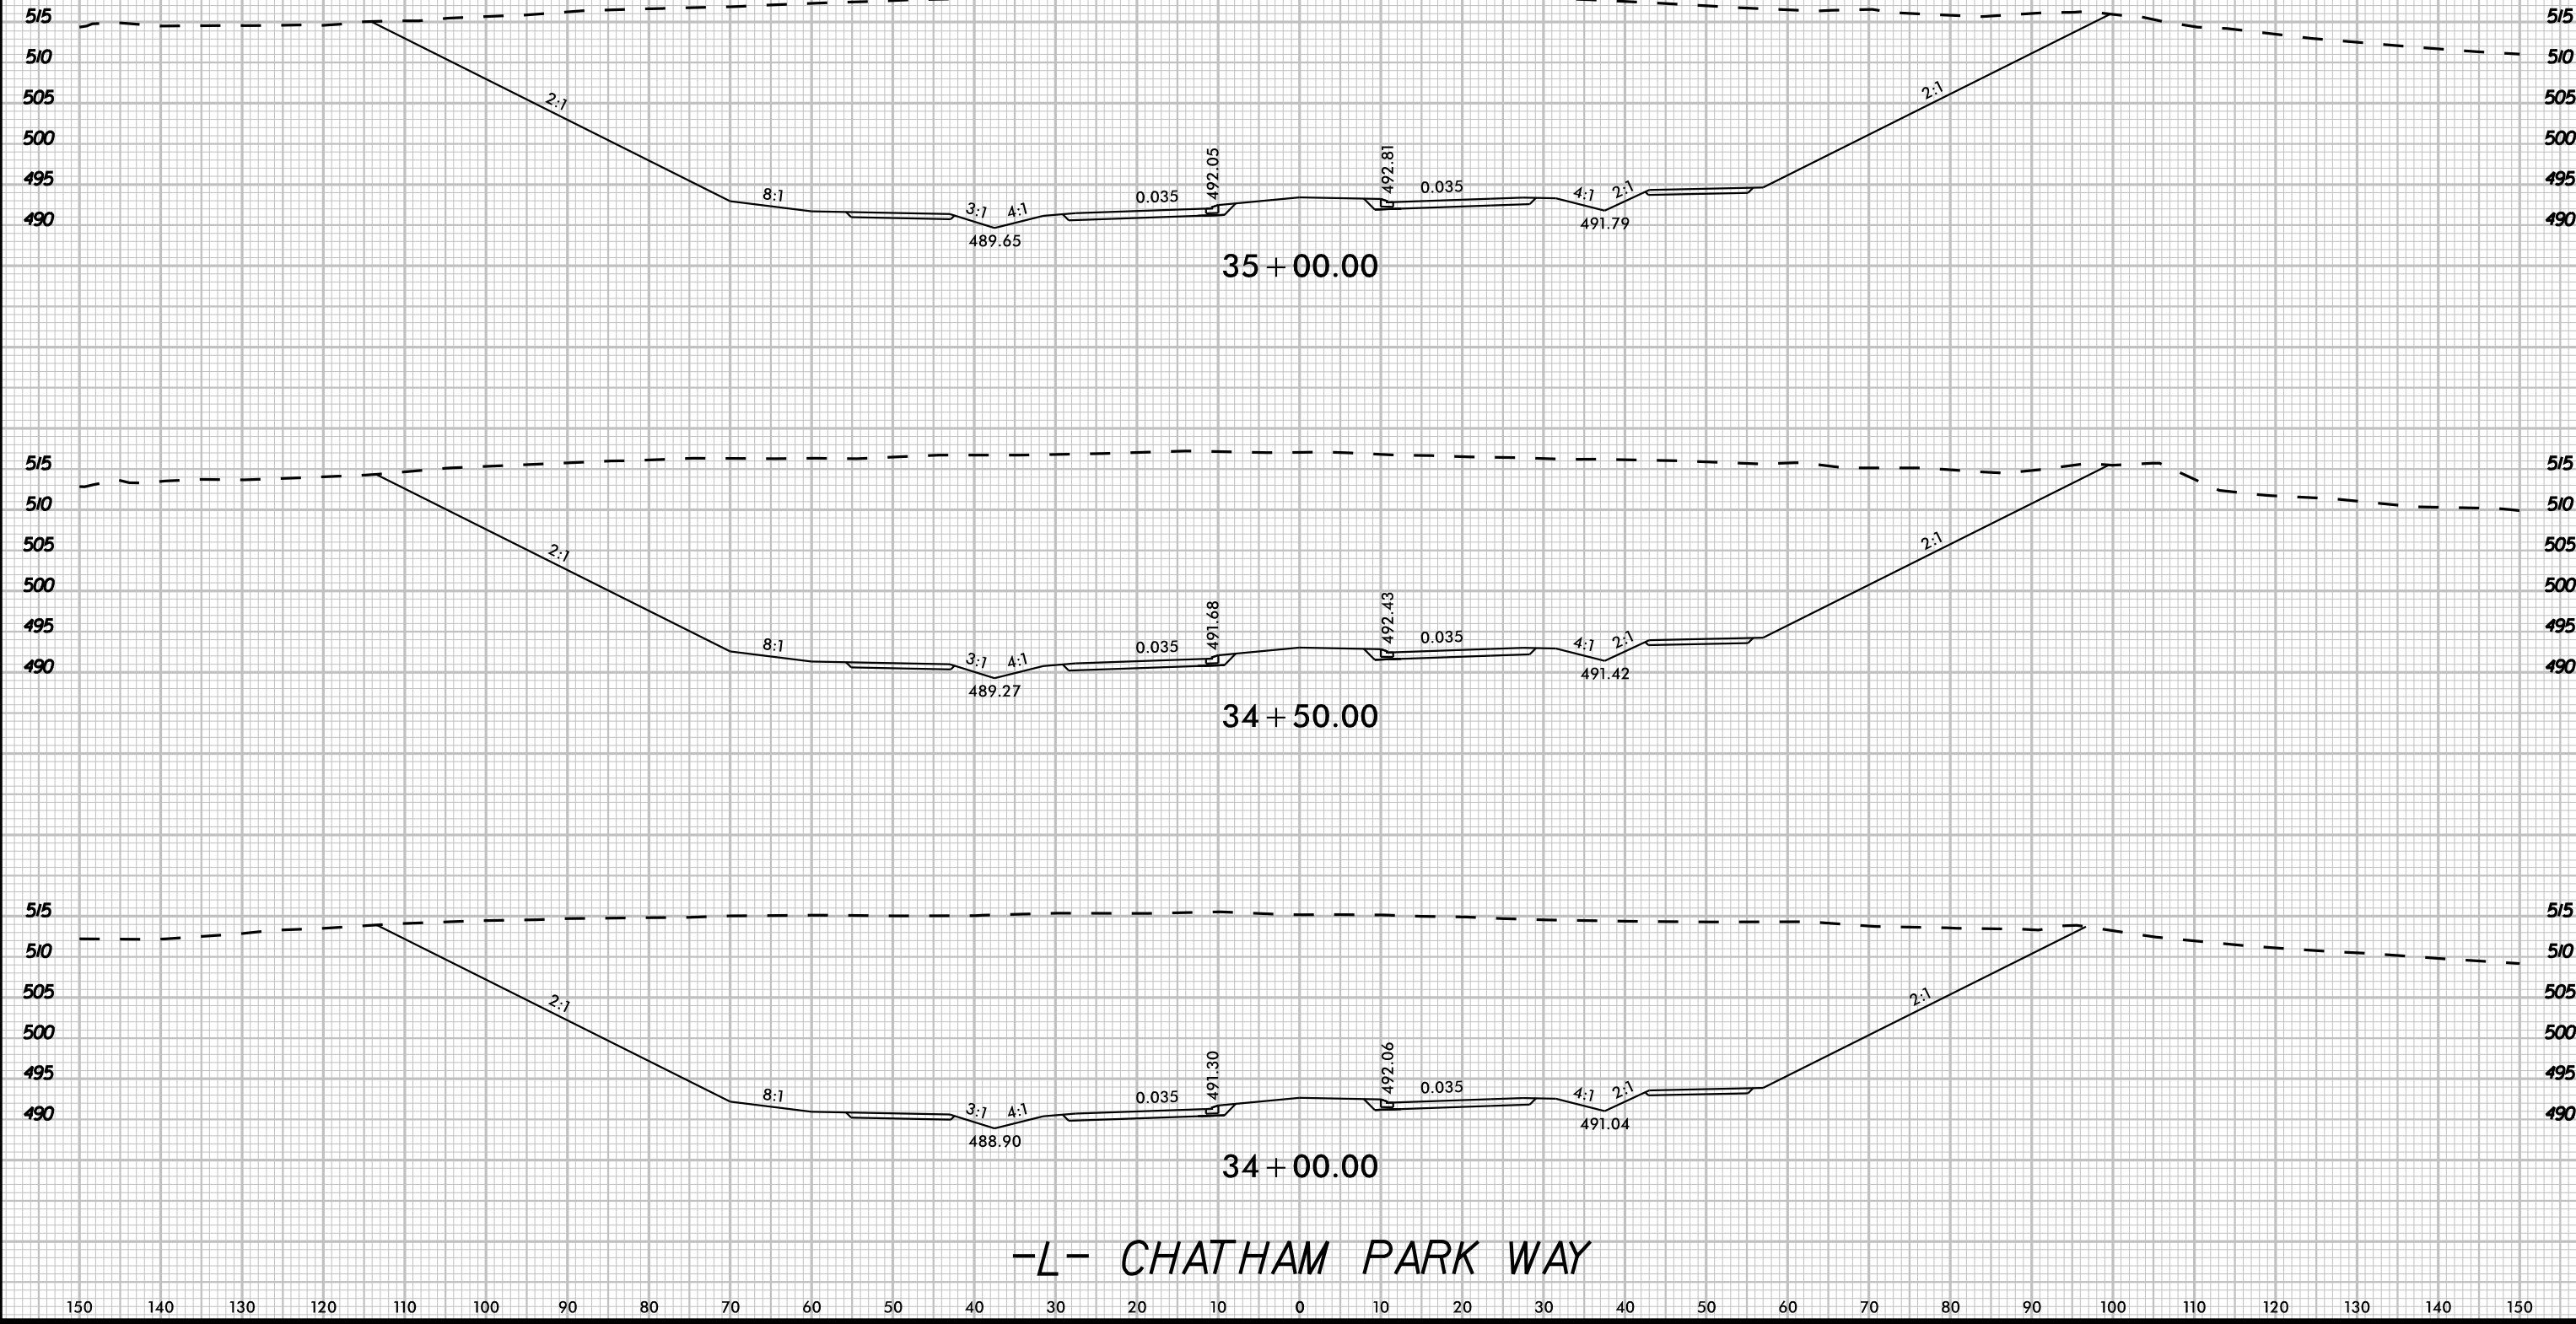

8/23/99

K:\B4L_Roadway\01036734 - R-5963A\B4L_Roadway\SC\B-5963A\B-5963A.dwg

3/20/2025




UNDERCUT



PROJ. REFERENCE NO.
R-5963A

SHEET NO.
X-15

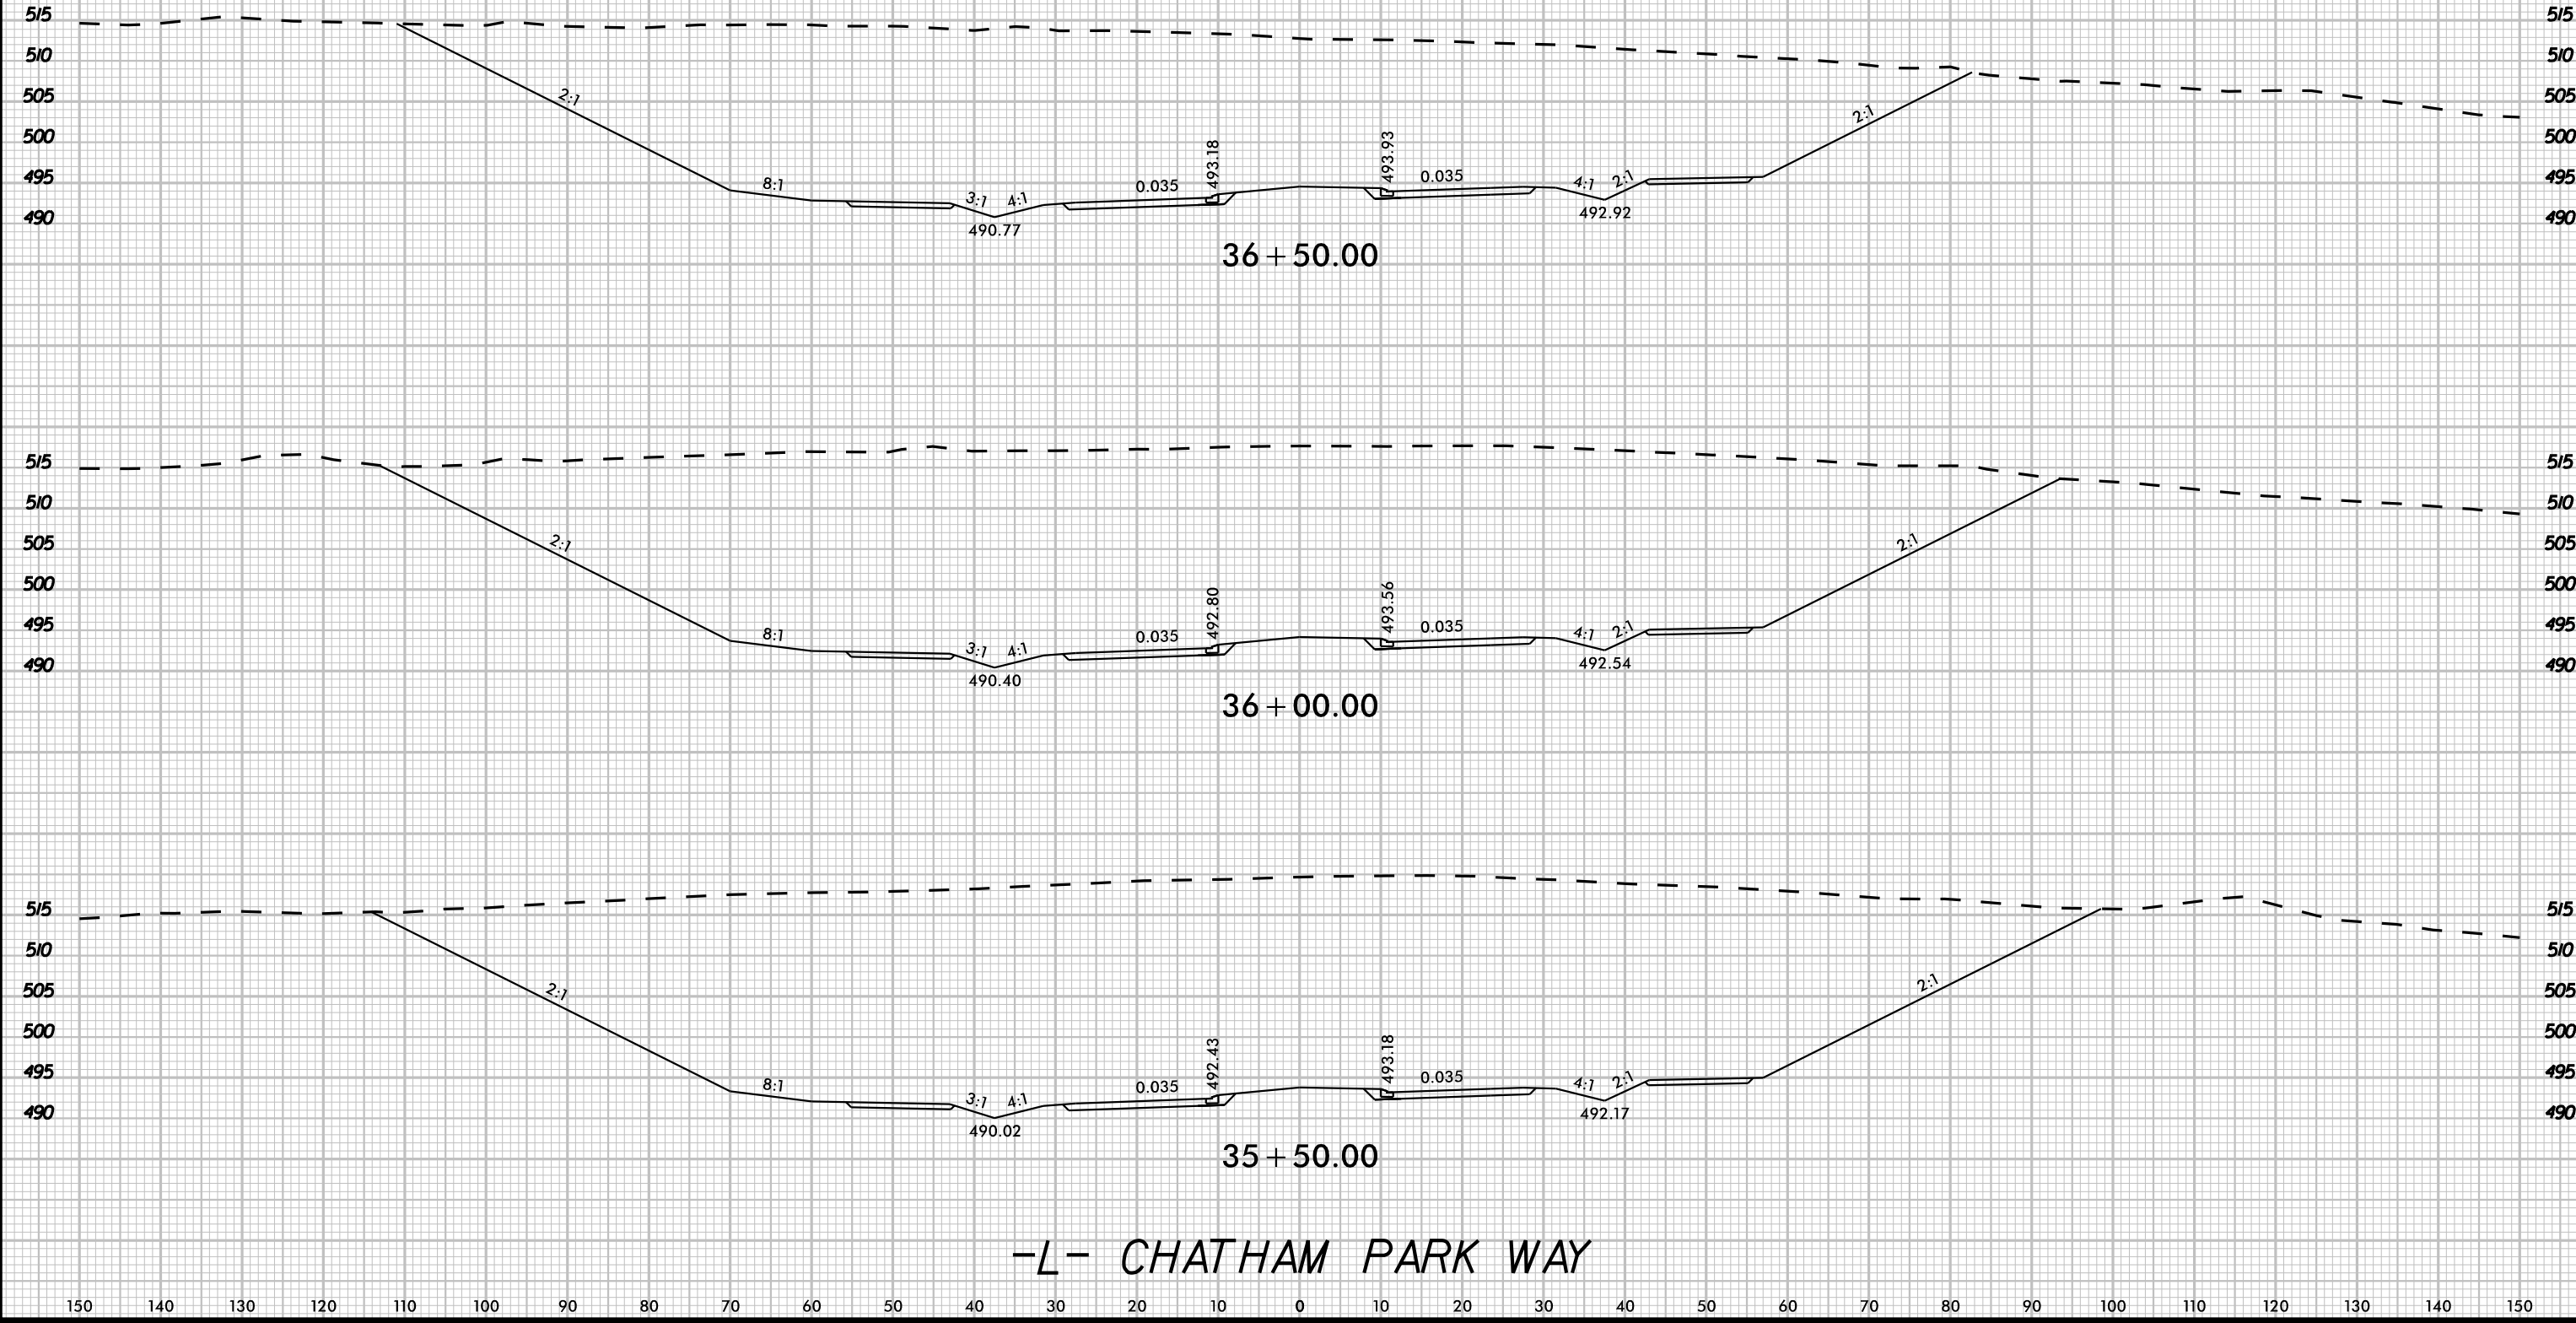

-L- CHATHAM PARK WAY

8/23/99

K:\24 - Roadway\01036734 - R-596348\Roadway\SC\B-596348B_cdy_vpl.dgn

3/20/2025




UNDERCUT



PROJ. REFERENCE NO.
R-5963A

SHEET NO.
X-16

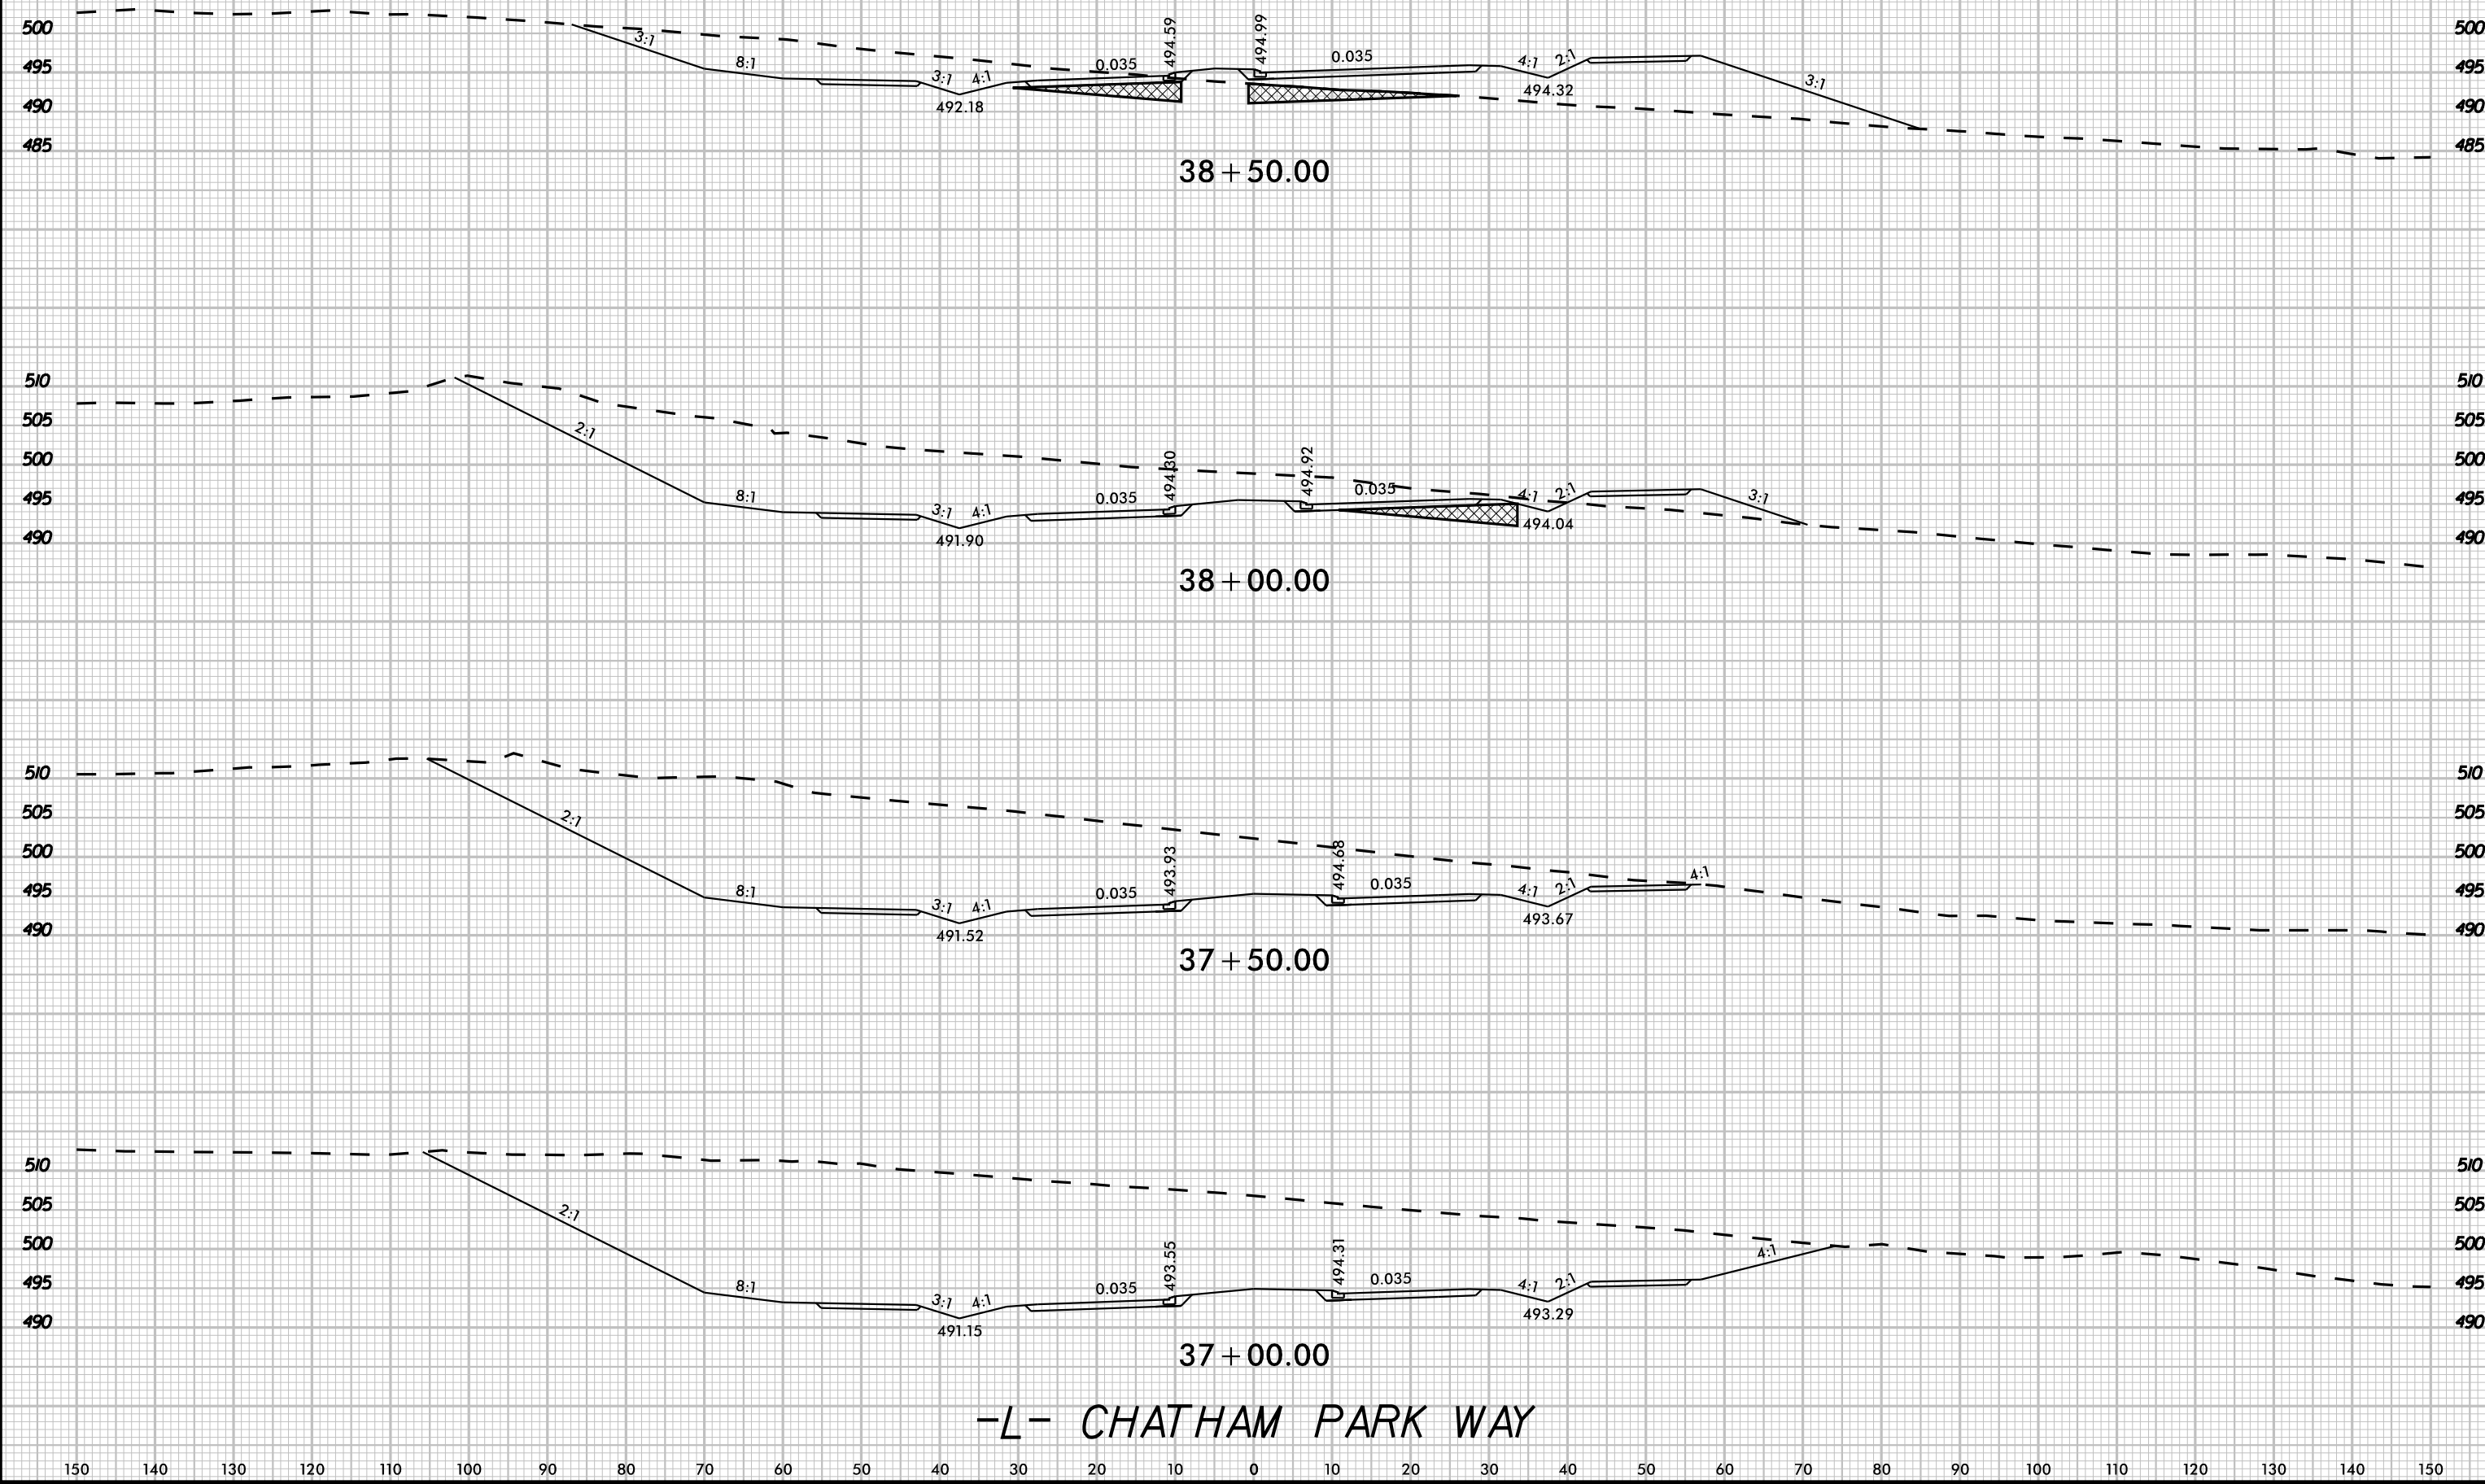

8/23/99

K:\B4L_Roadway\01036734 - R-5963A\B4Roadway\SC\B-5963A8B_cdy.plt.dgn

3/20/2025







UNDERCUT



PROJ. REFERENCE NO.
R-5963A

SHEET NO.
X-17

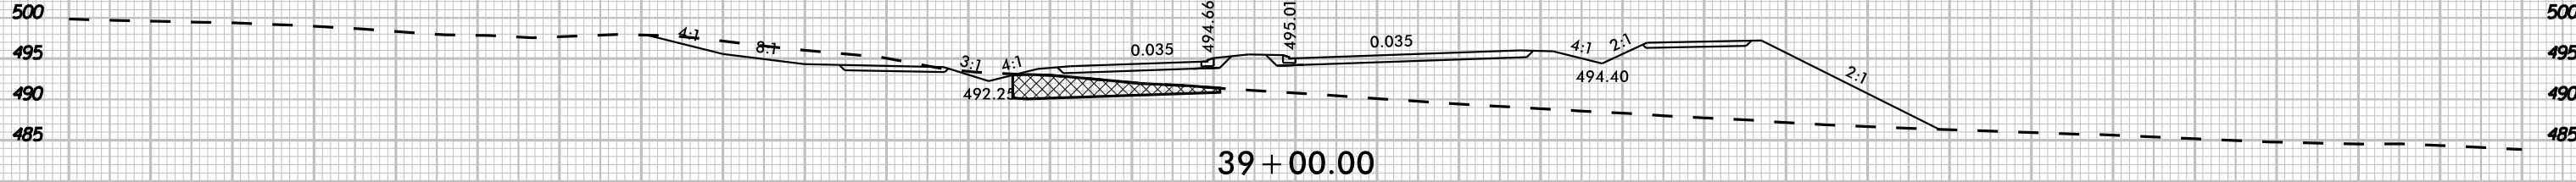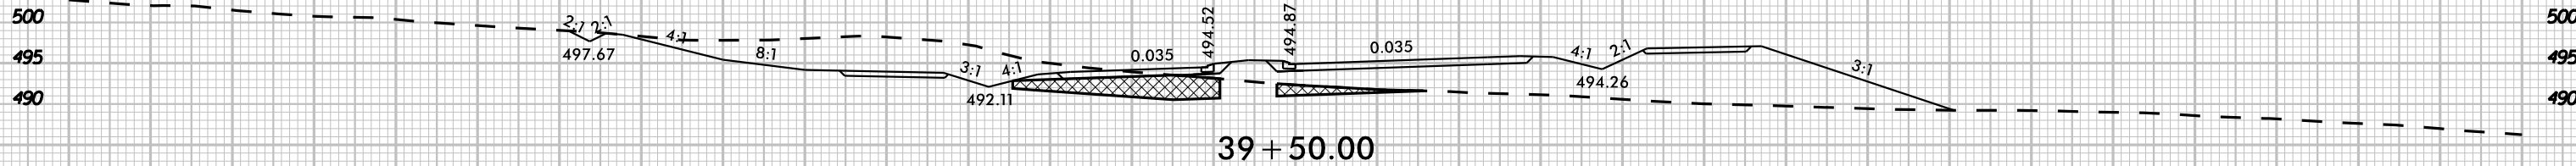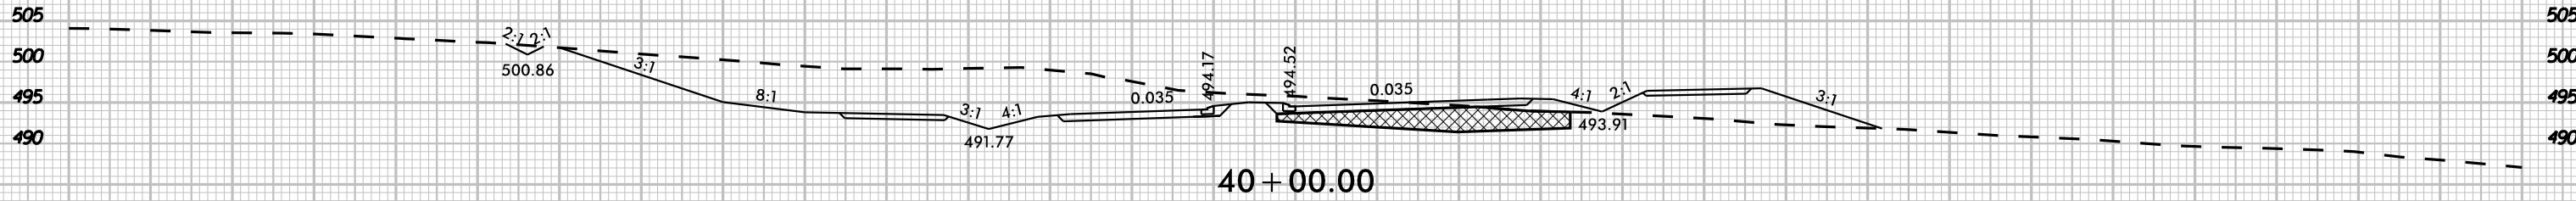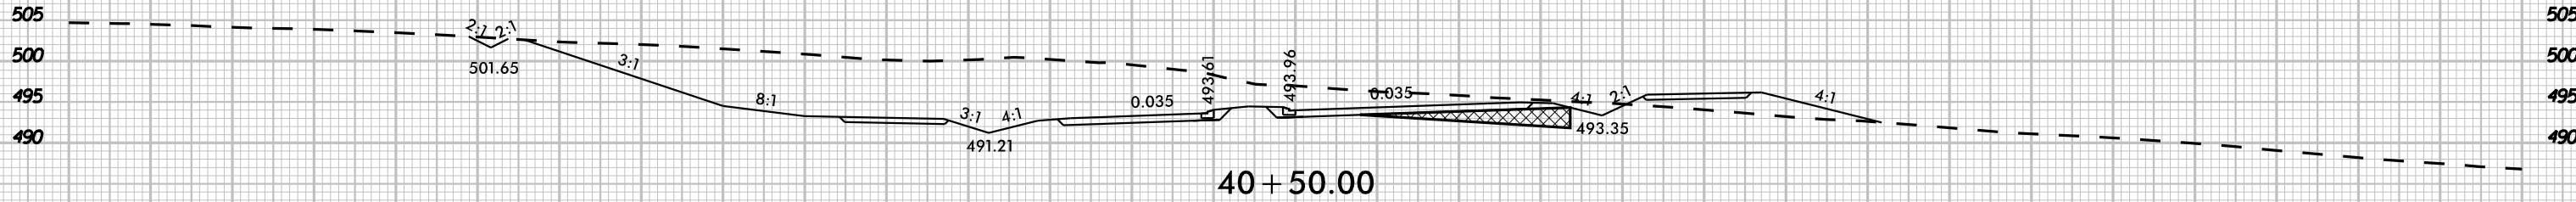

-L- CHATHAM PARK WAY

8/23/99

K:\24 - Roadway\01036734 - R-596348\Roadway\SCOR-596348B_cdy_wpl.dgn

3/20/2025




UNDERCUT




PROJ. REFERENCE NO.
R-5963A


SHEET NO.
X-18

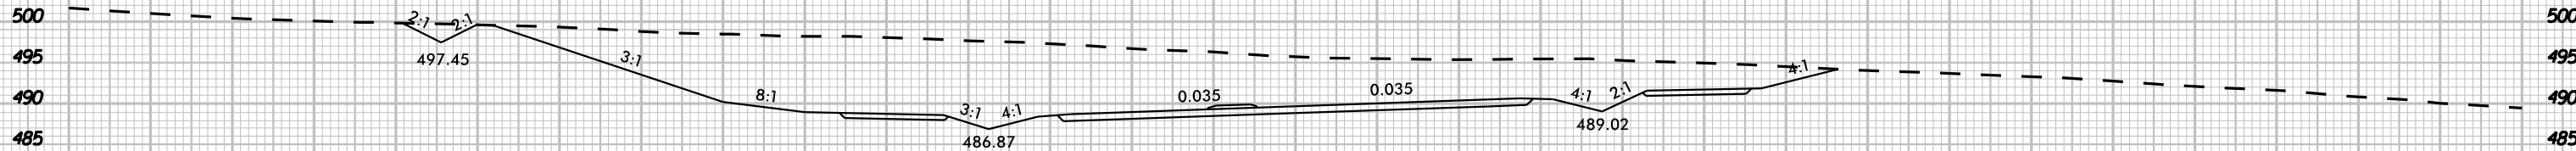


42 + 50.00

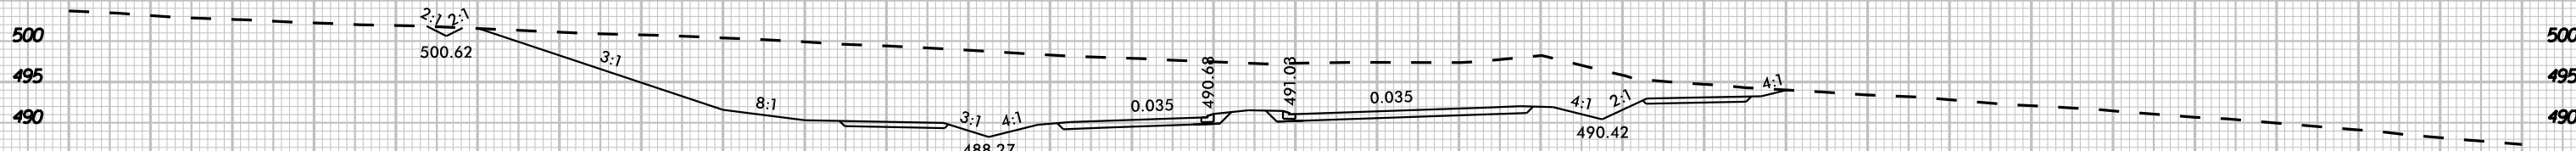

42 + 00.00

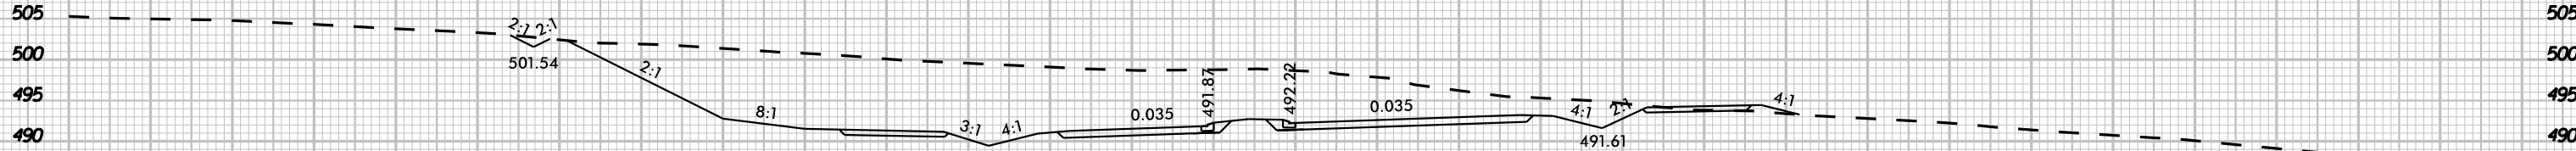

41 + 50.00

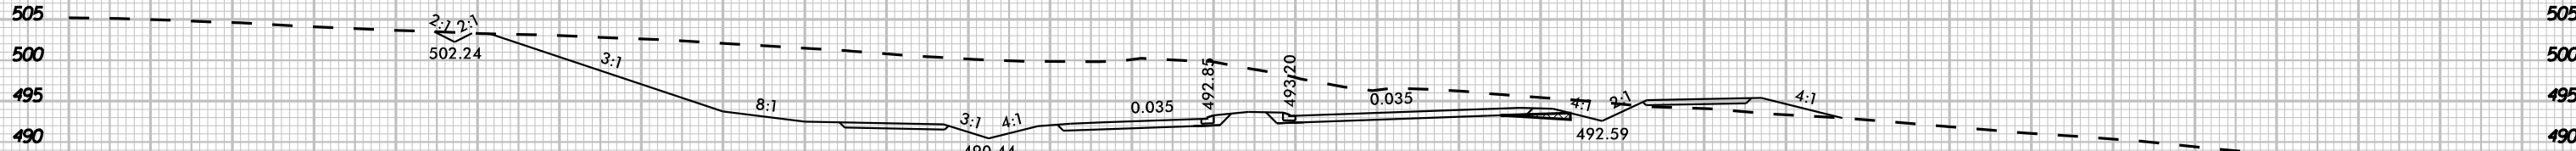

41 + 00.00

-L- CHATHAM PARK WAY

8/23/99

K:\B4L_Roadway\01036734 - R-596348\B4Roadway\SC\B-596348B_rdy.plt.dgn

3/20/2025




UNDERCUT



PROJ. REFERENCE NO.
R-5963A

SHEET NO.
X-19

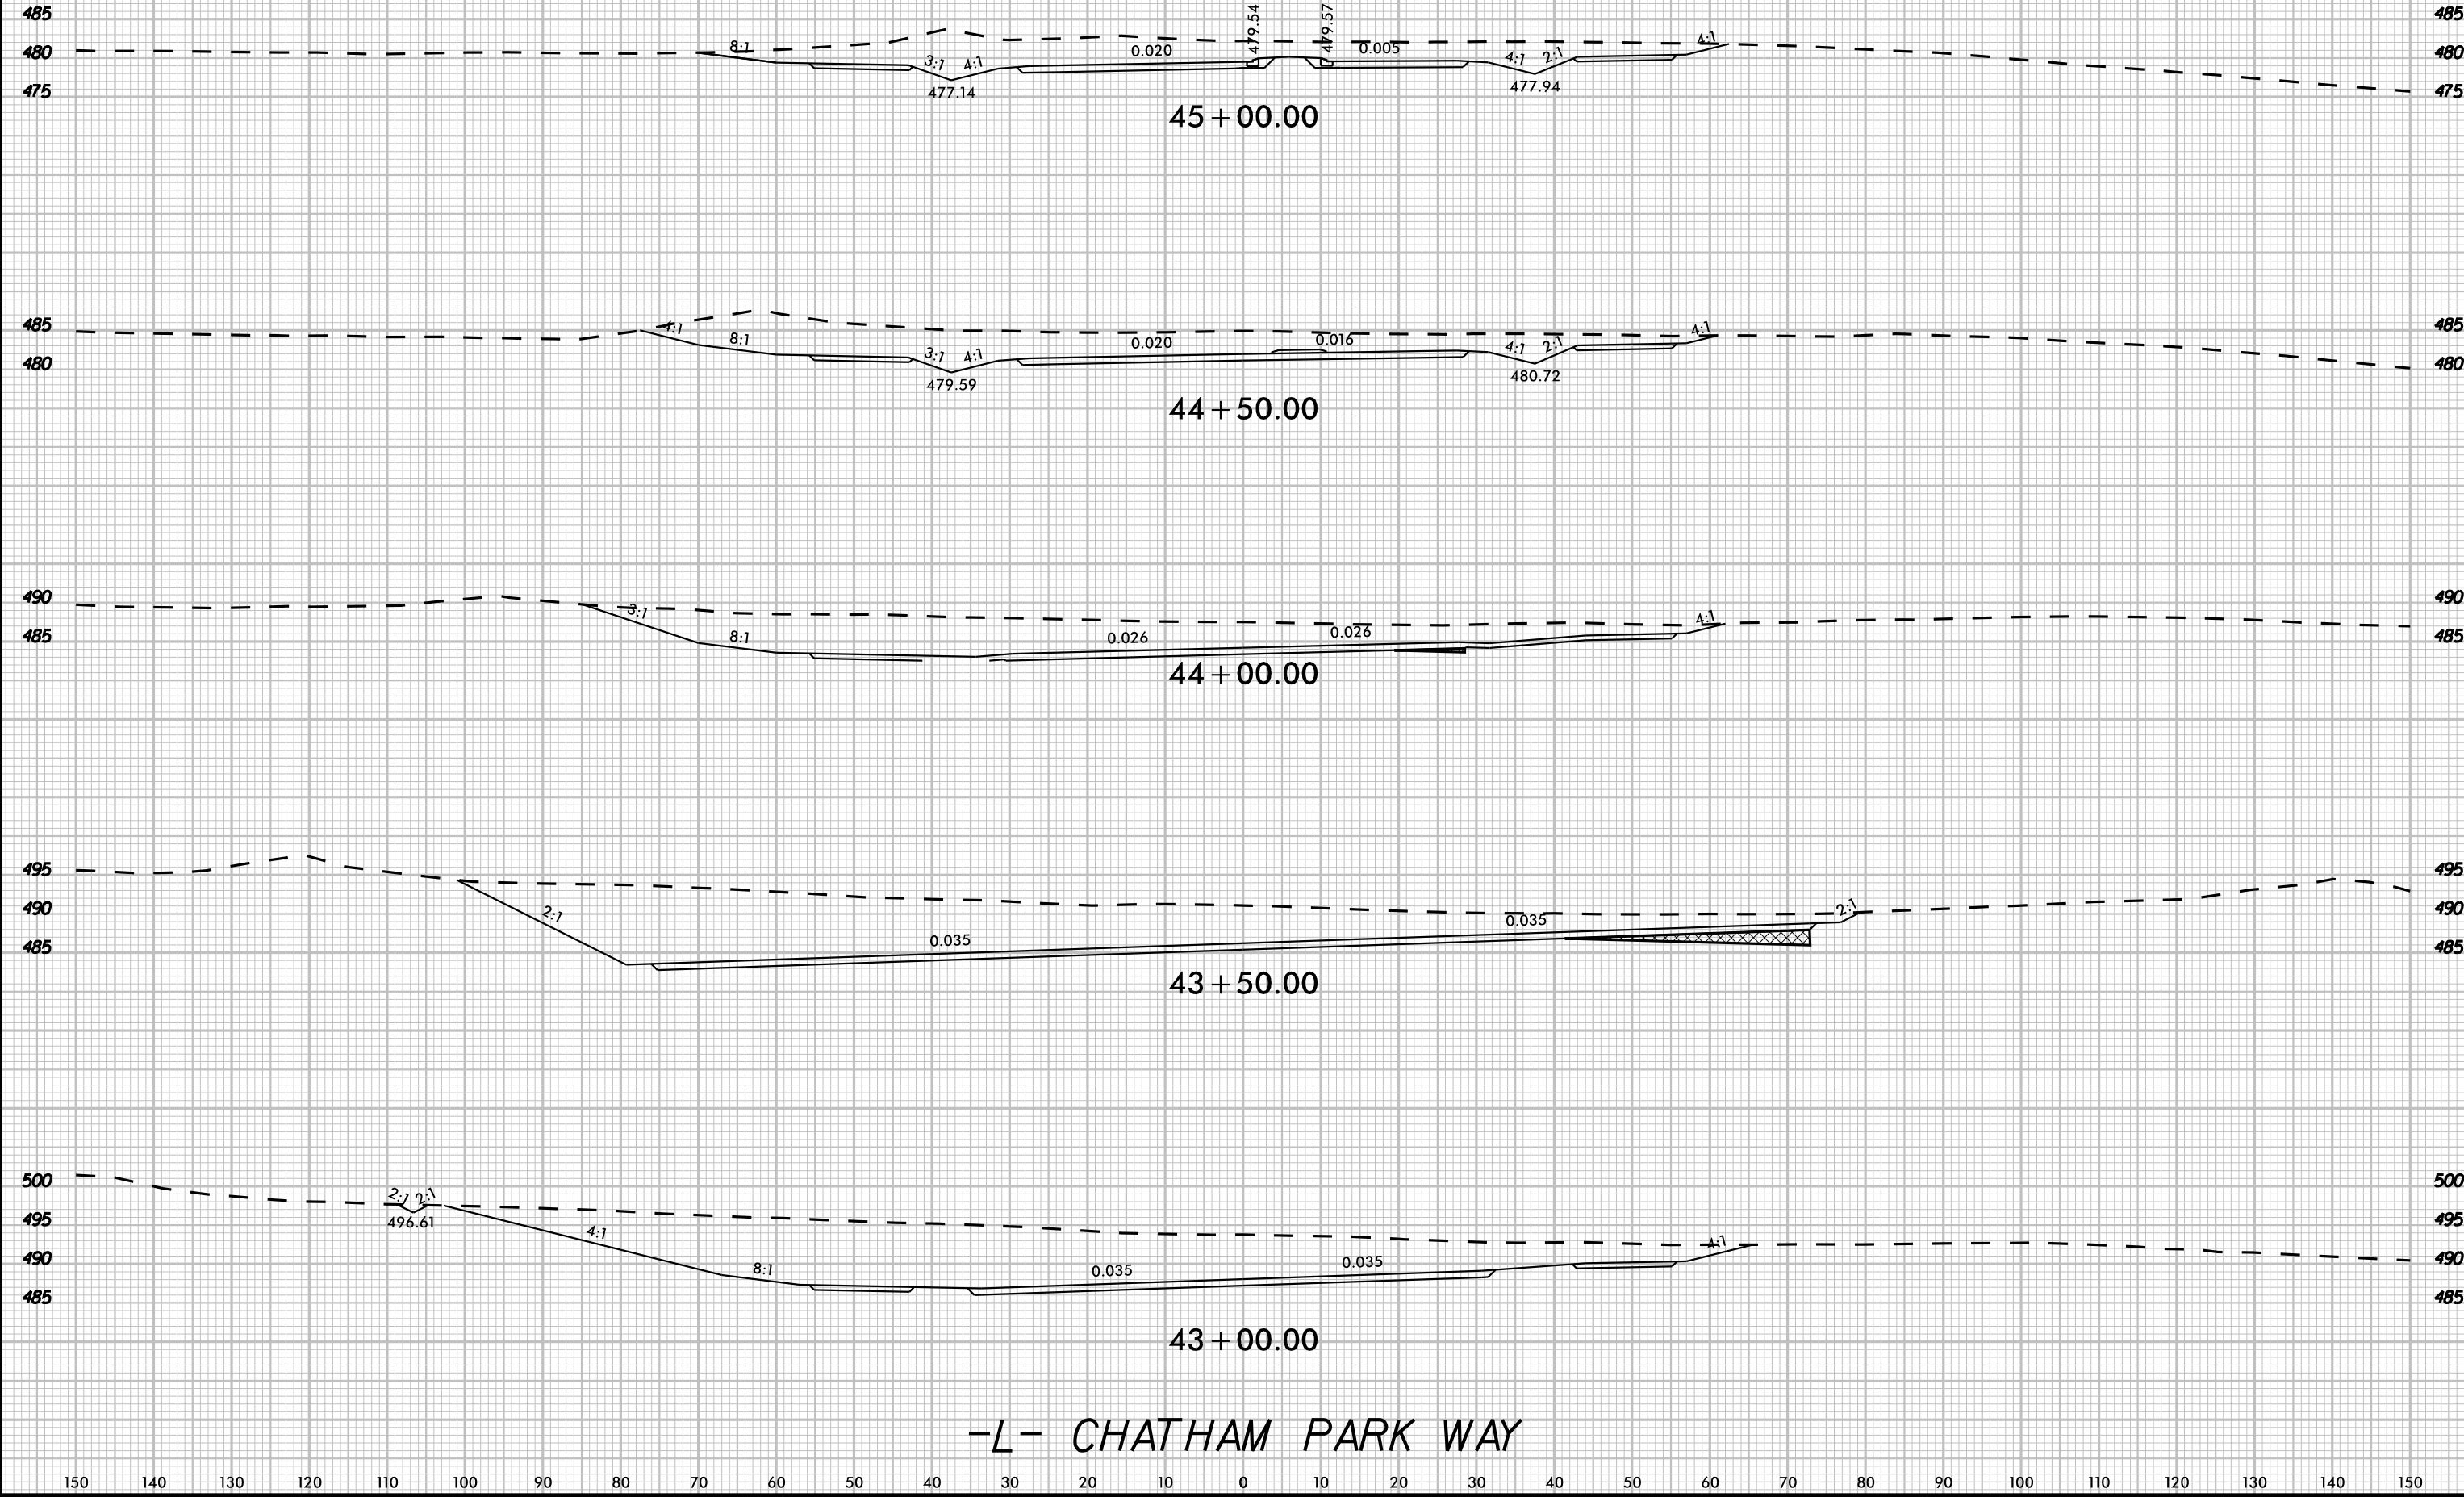

8/23/99

K:\24 - Roadway\01036734 - R-5963A\B\Roadway\SC\B-5963A8B.cdw, xpl, Ldan

3/20/2025








UNDERCUT



PROJ. REFERENCE NO.
R-5963A

SHEET NO.
X-20

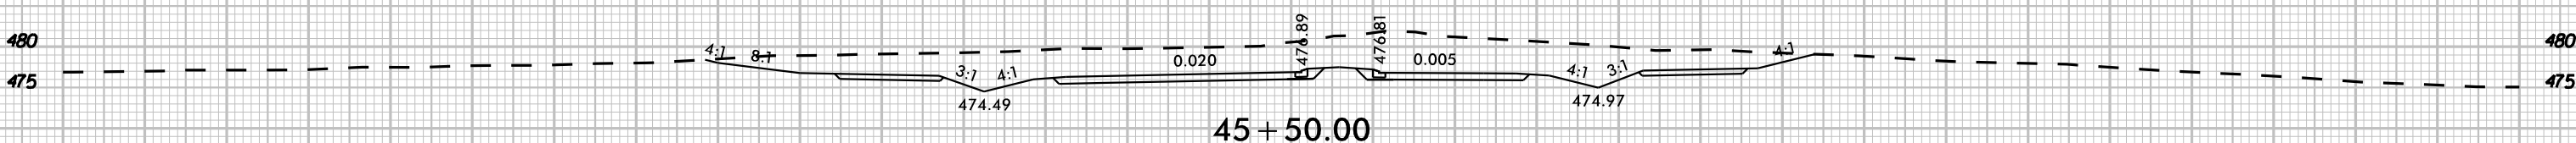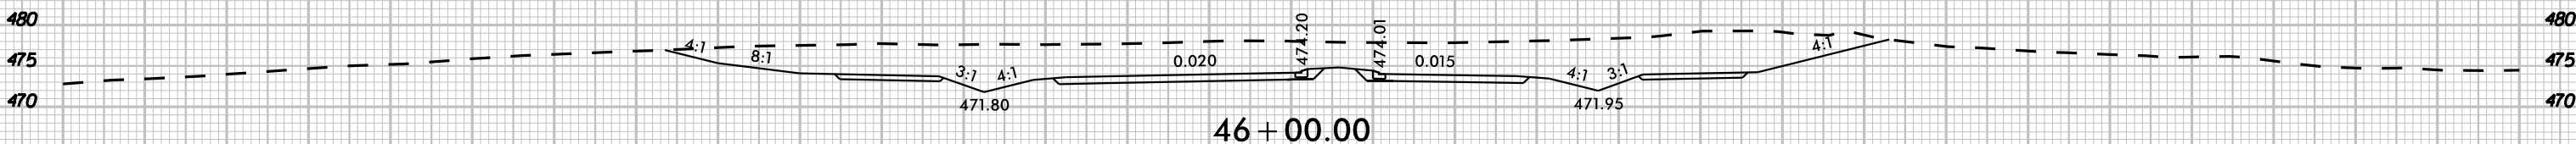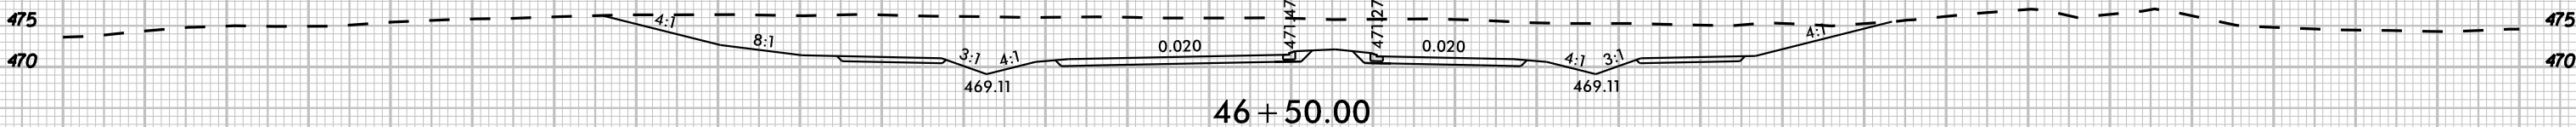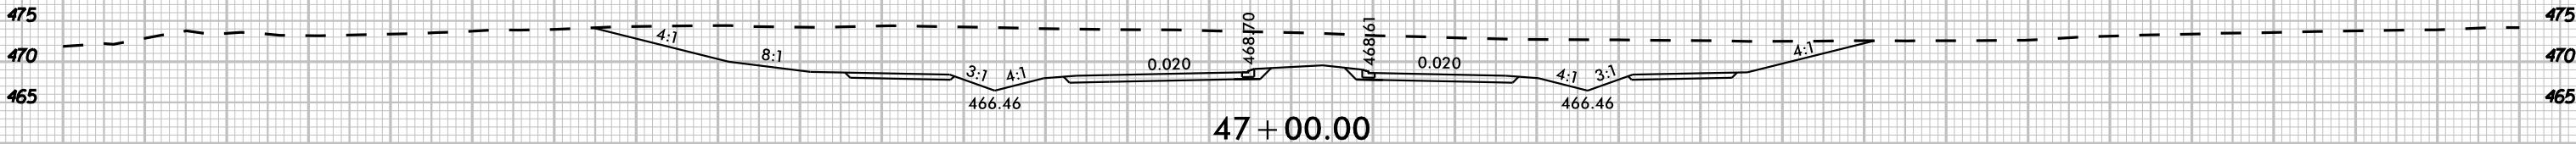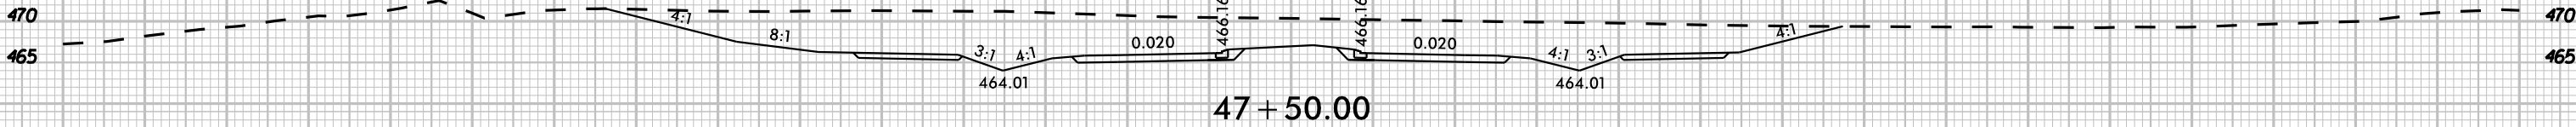

-L- CHATHAM PARK WAY

150 140 130 120 110 100 90 80 70 60 50 40 30 20 10 0 10 20 30 40 50 60 70 80 90 100 110 120 130 140 150

8/23/99

K:\24 - Roadway\01036734 - R-596348\Roadway\SC-R-596348B.cdw xpl.dgn

3/20/2025








UNDERCUT



PROJ. REFERENCE NO.
R-5963A

SHEET NO.
X-2I

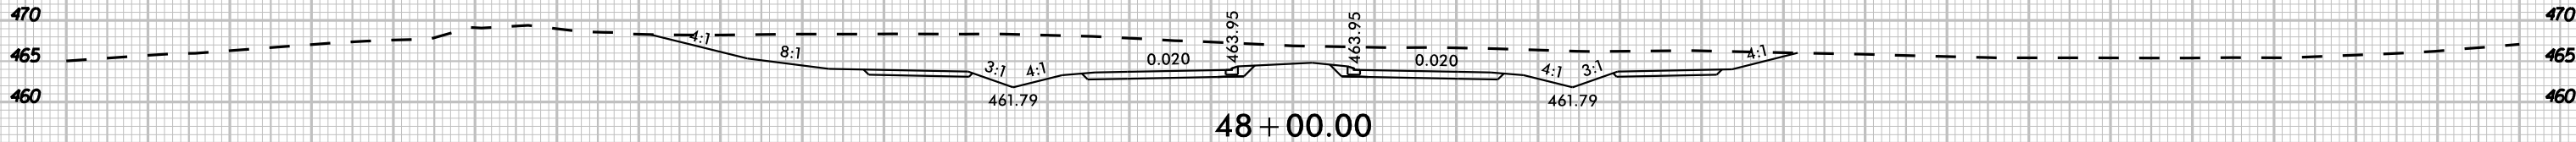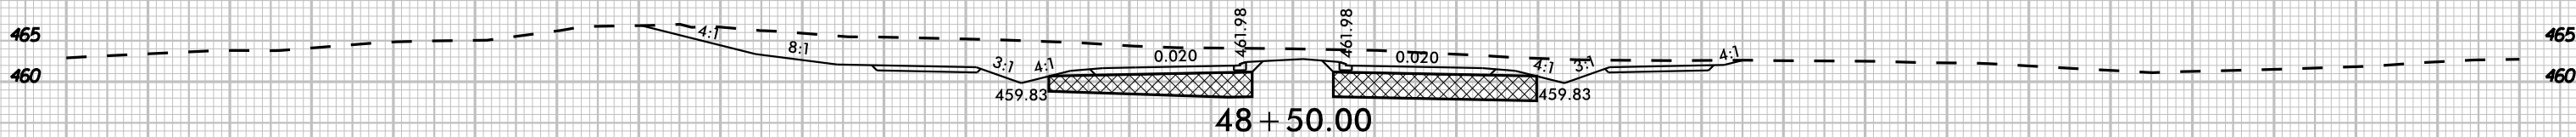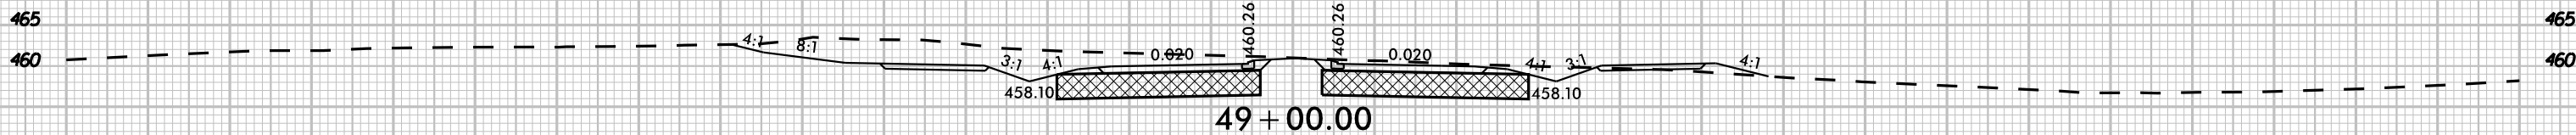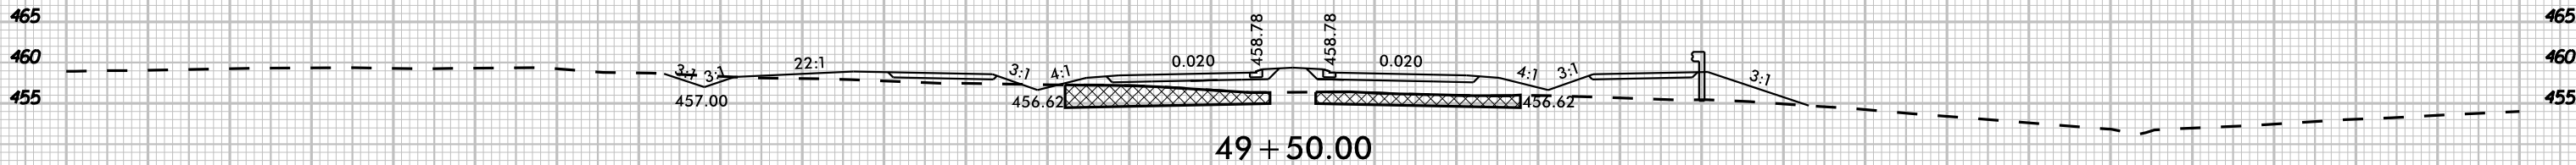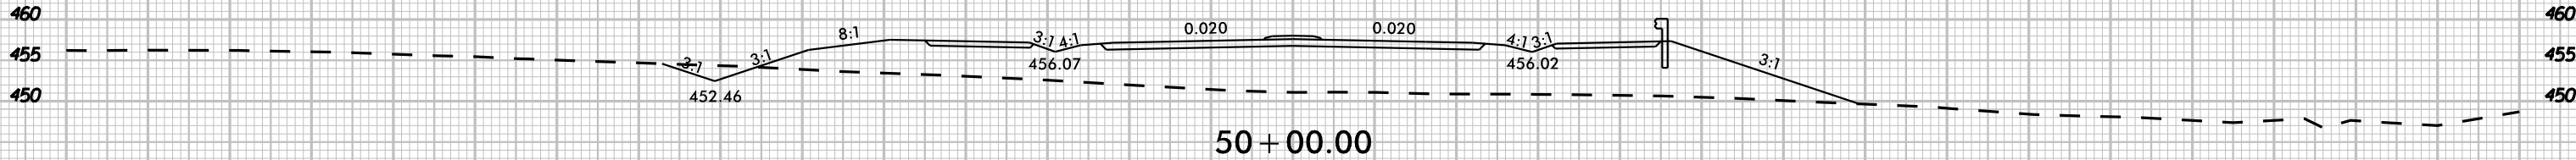

-L- CHATHAM PARK WAY