

8/23/99

K:\24 - Roadway\01036734 - R-596348\Roadway\SC\B-596348B_rdy_vpl.dgn

3/20/2025







UNDERCUT



PROJ. REFERENCE NO.
R-5963A

SHEET NO.
X-22

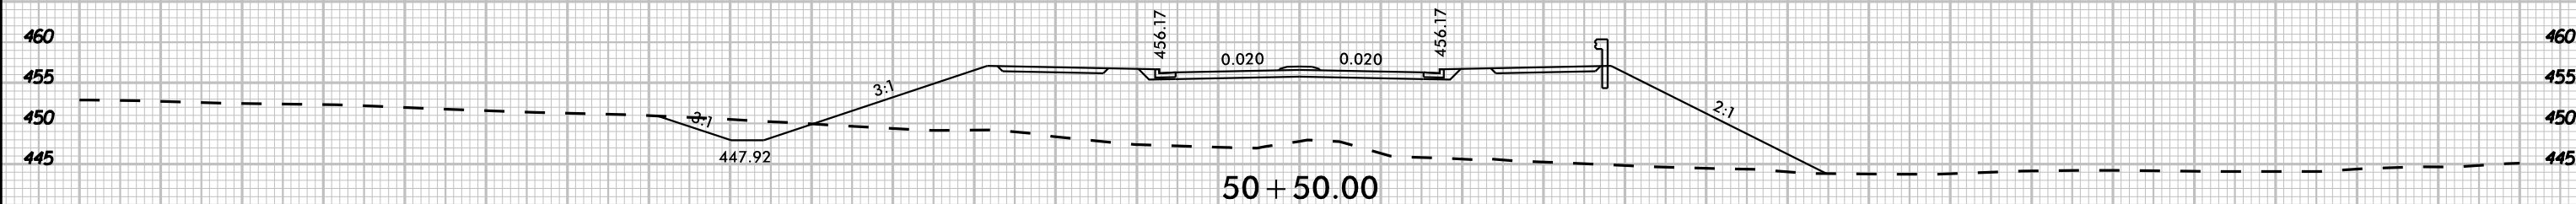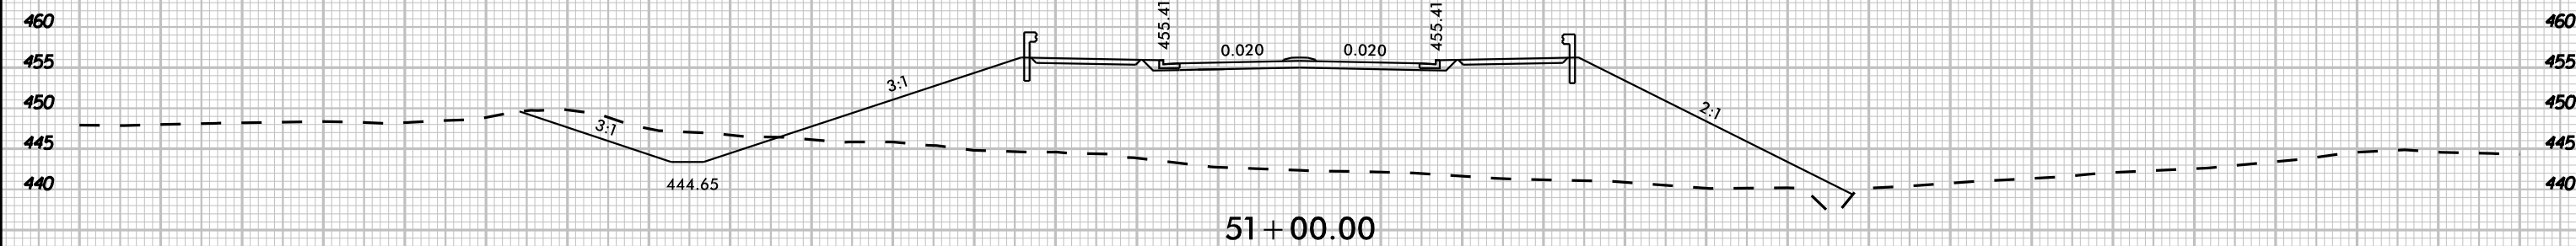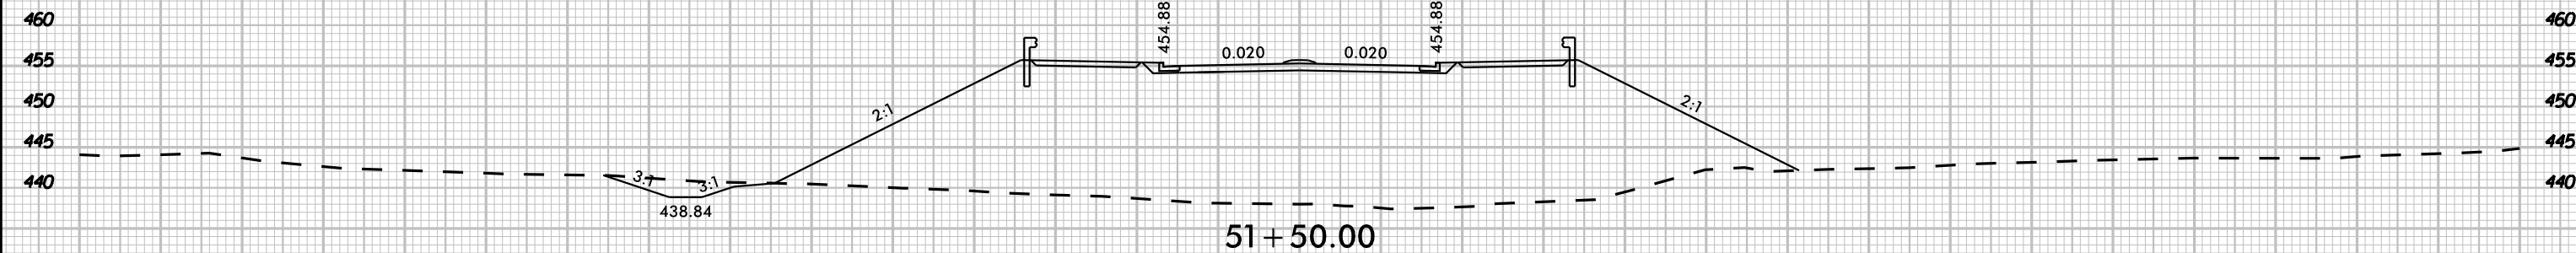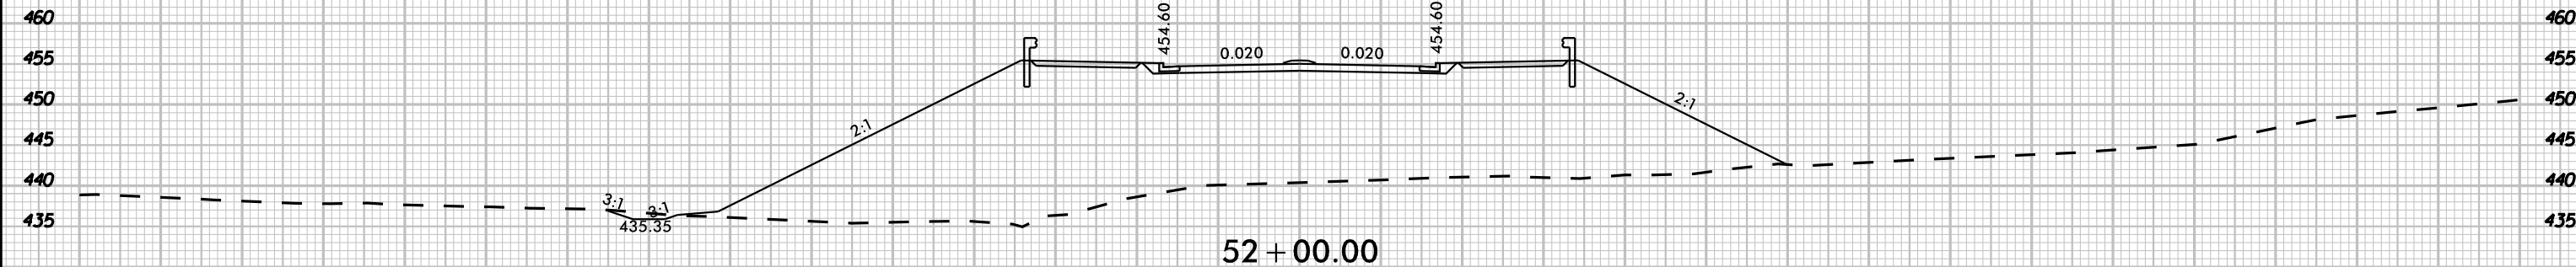

-L- CHATHAM PARK WAY




UNDERCUT



PROJ. REFERENCE NO.
R-5963A


SHEET NO.
X-23

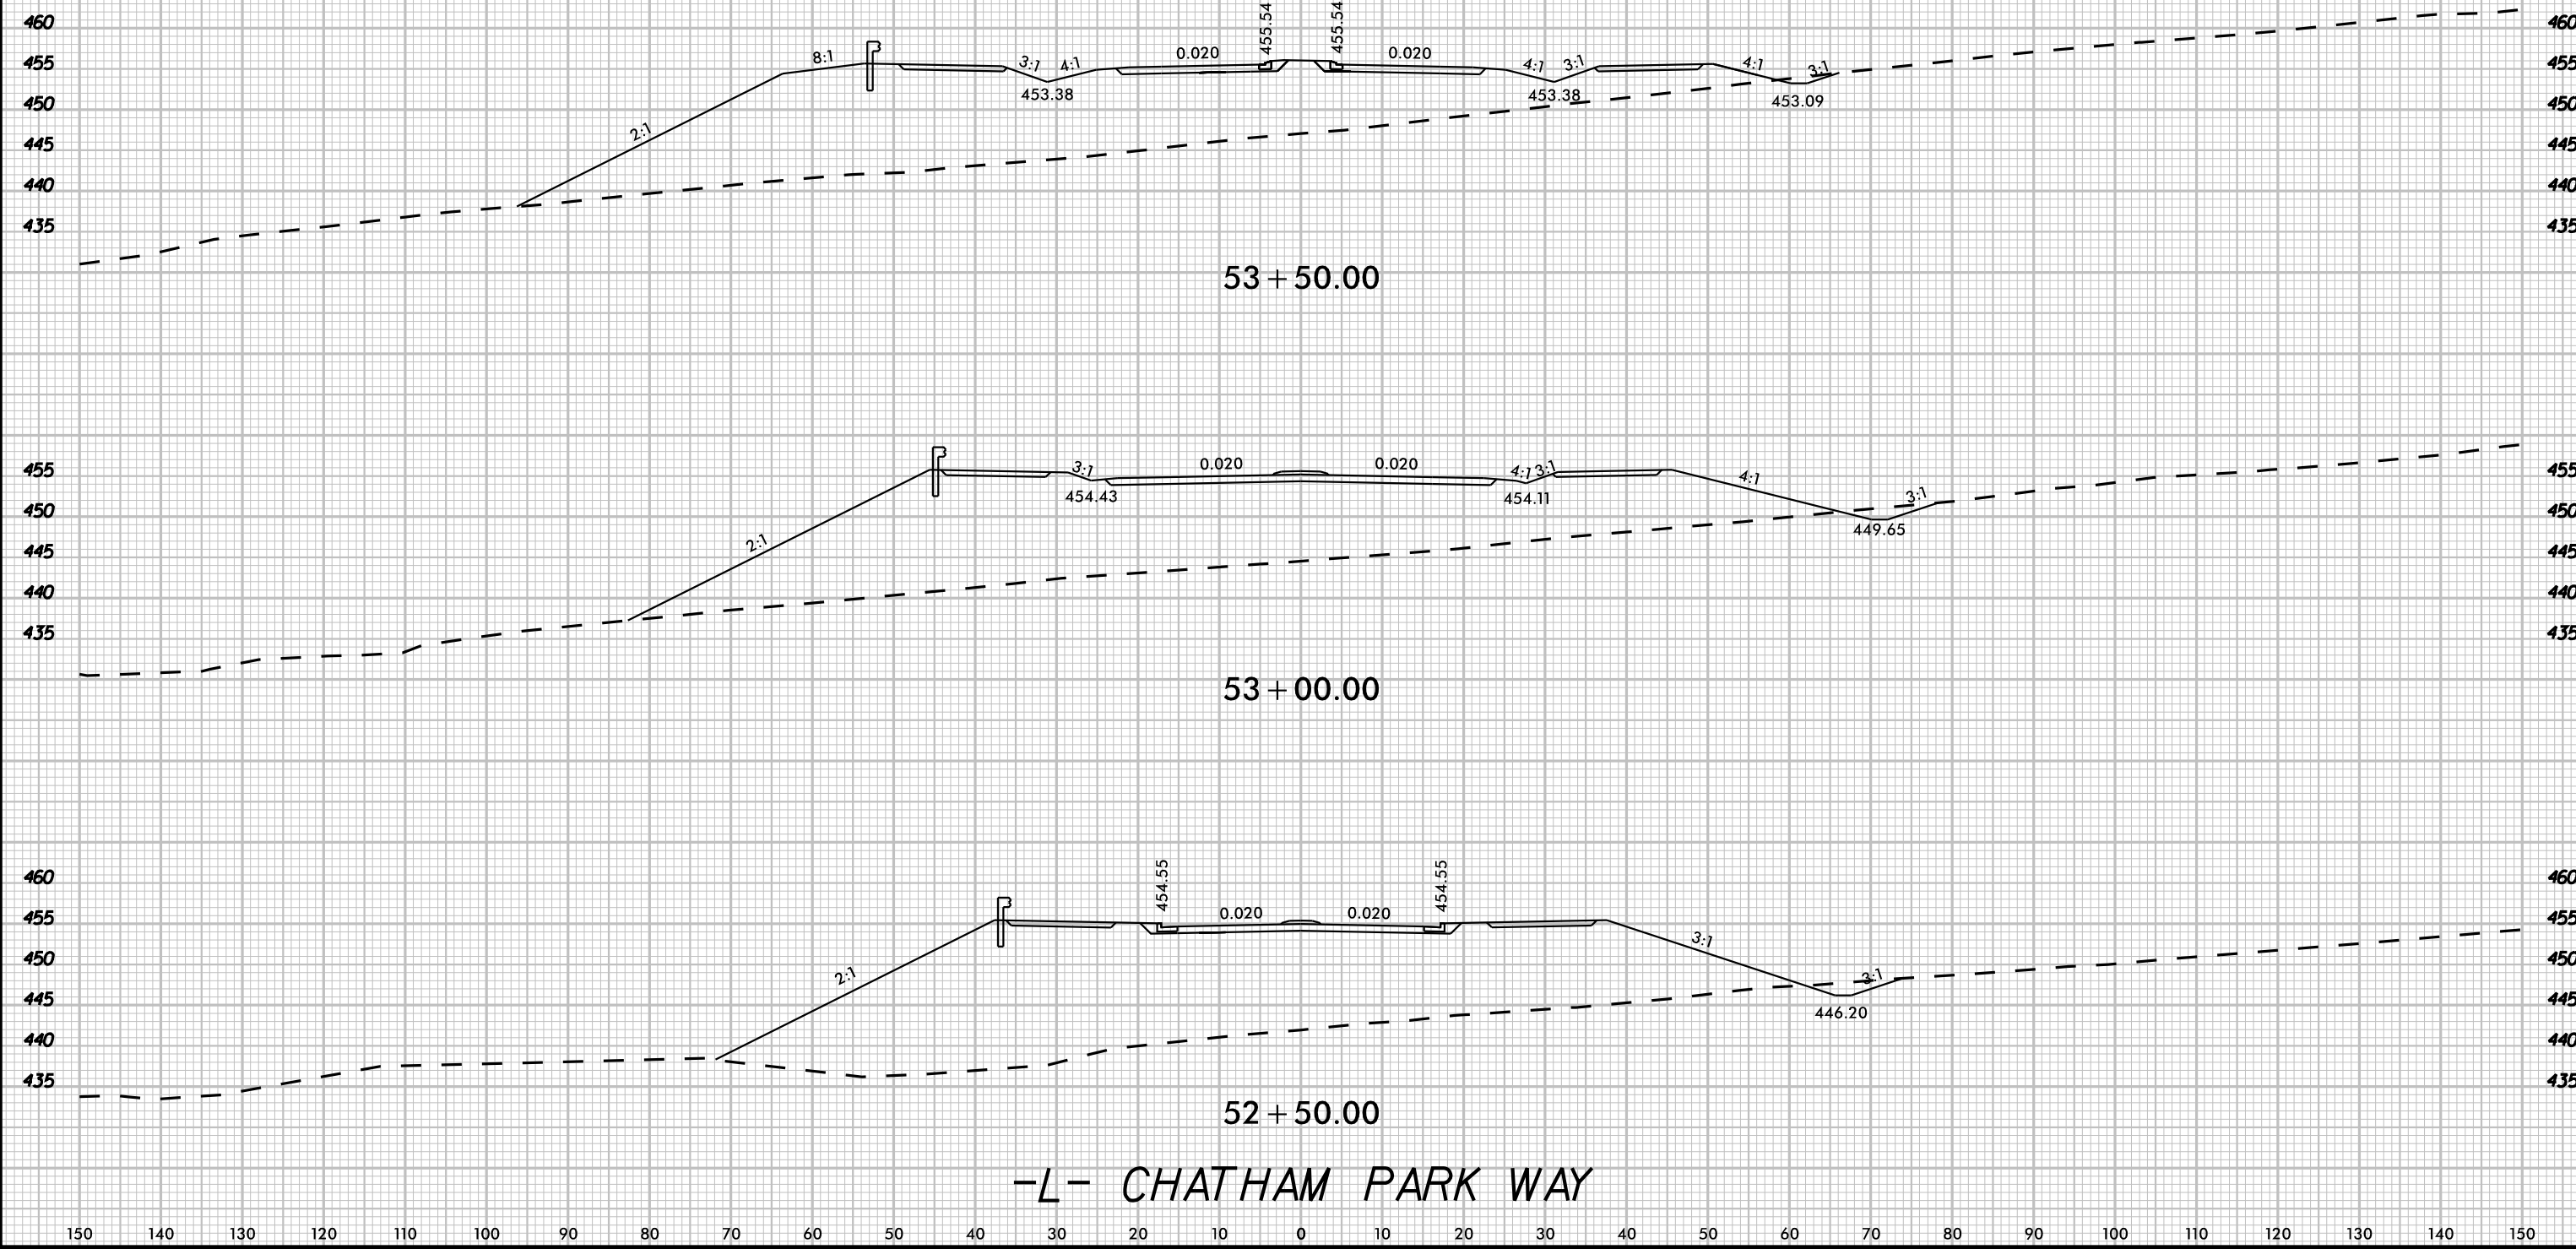

8/23/99
K:\24 - Roadway\01036734 - R-5963A\B\Roadway\SC\B-5963A8B rdw.vpl L.dgn
3/20/2025

 UNDERCUT

	PROJ. REFERENCE NO. R-5963A	SHEET NO. X-24
---	--------------------------------	-------------------

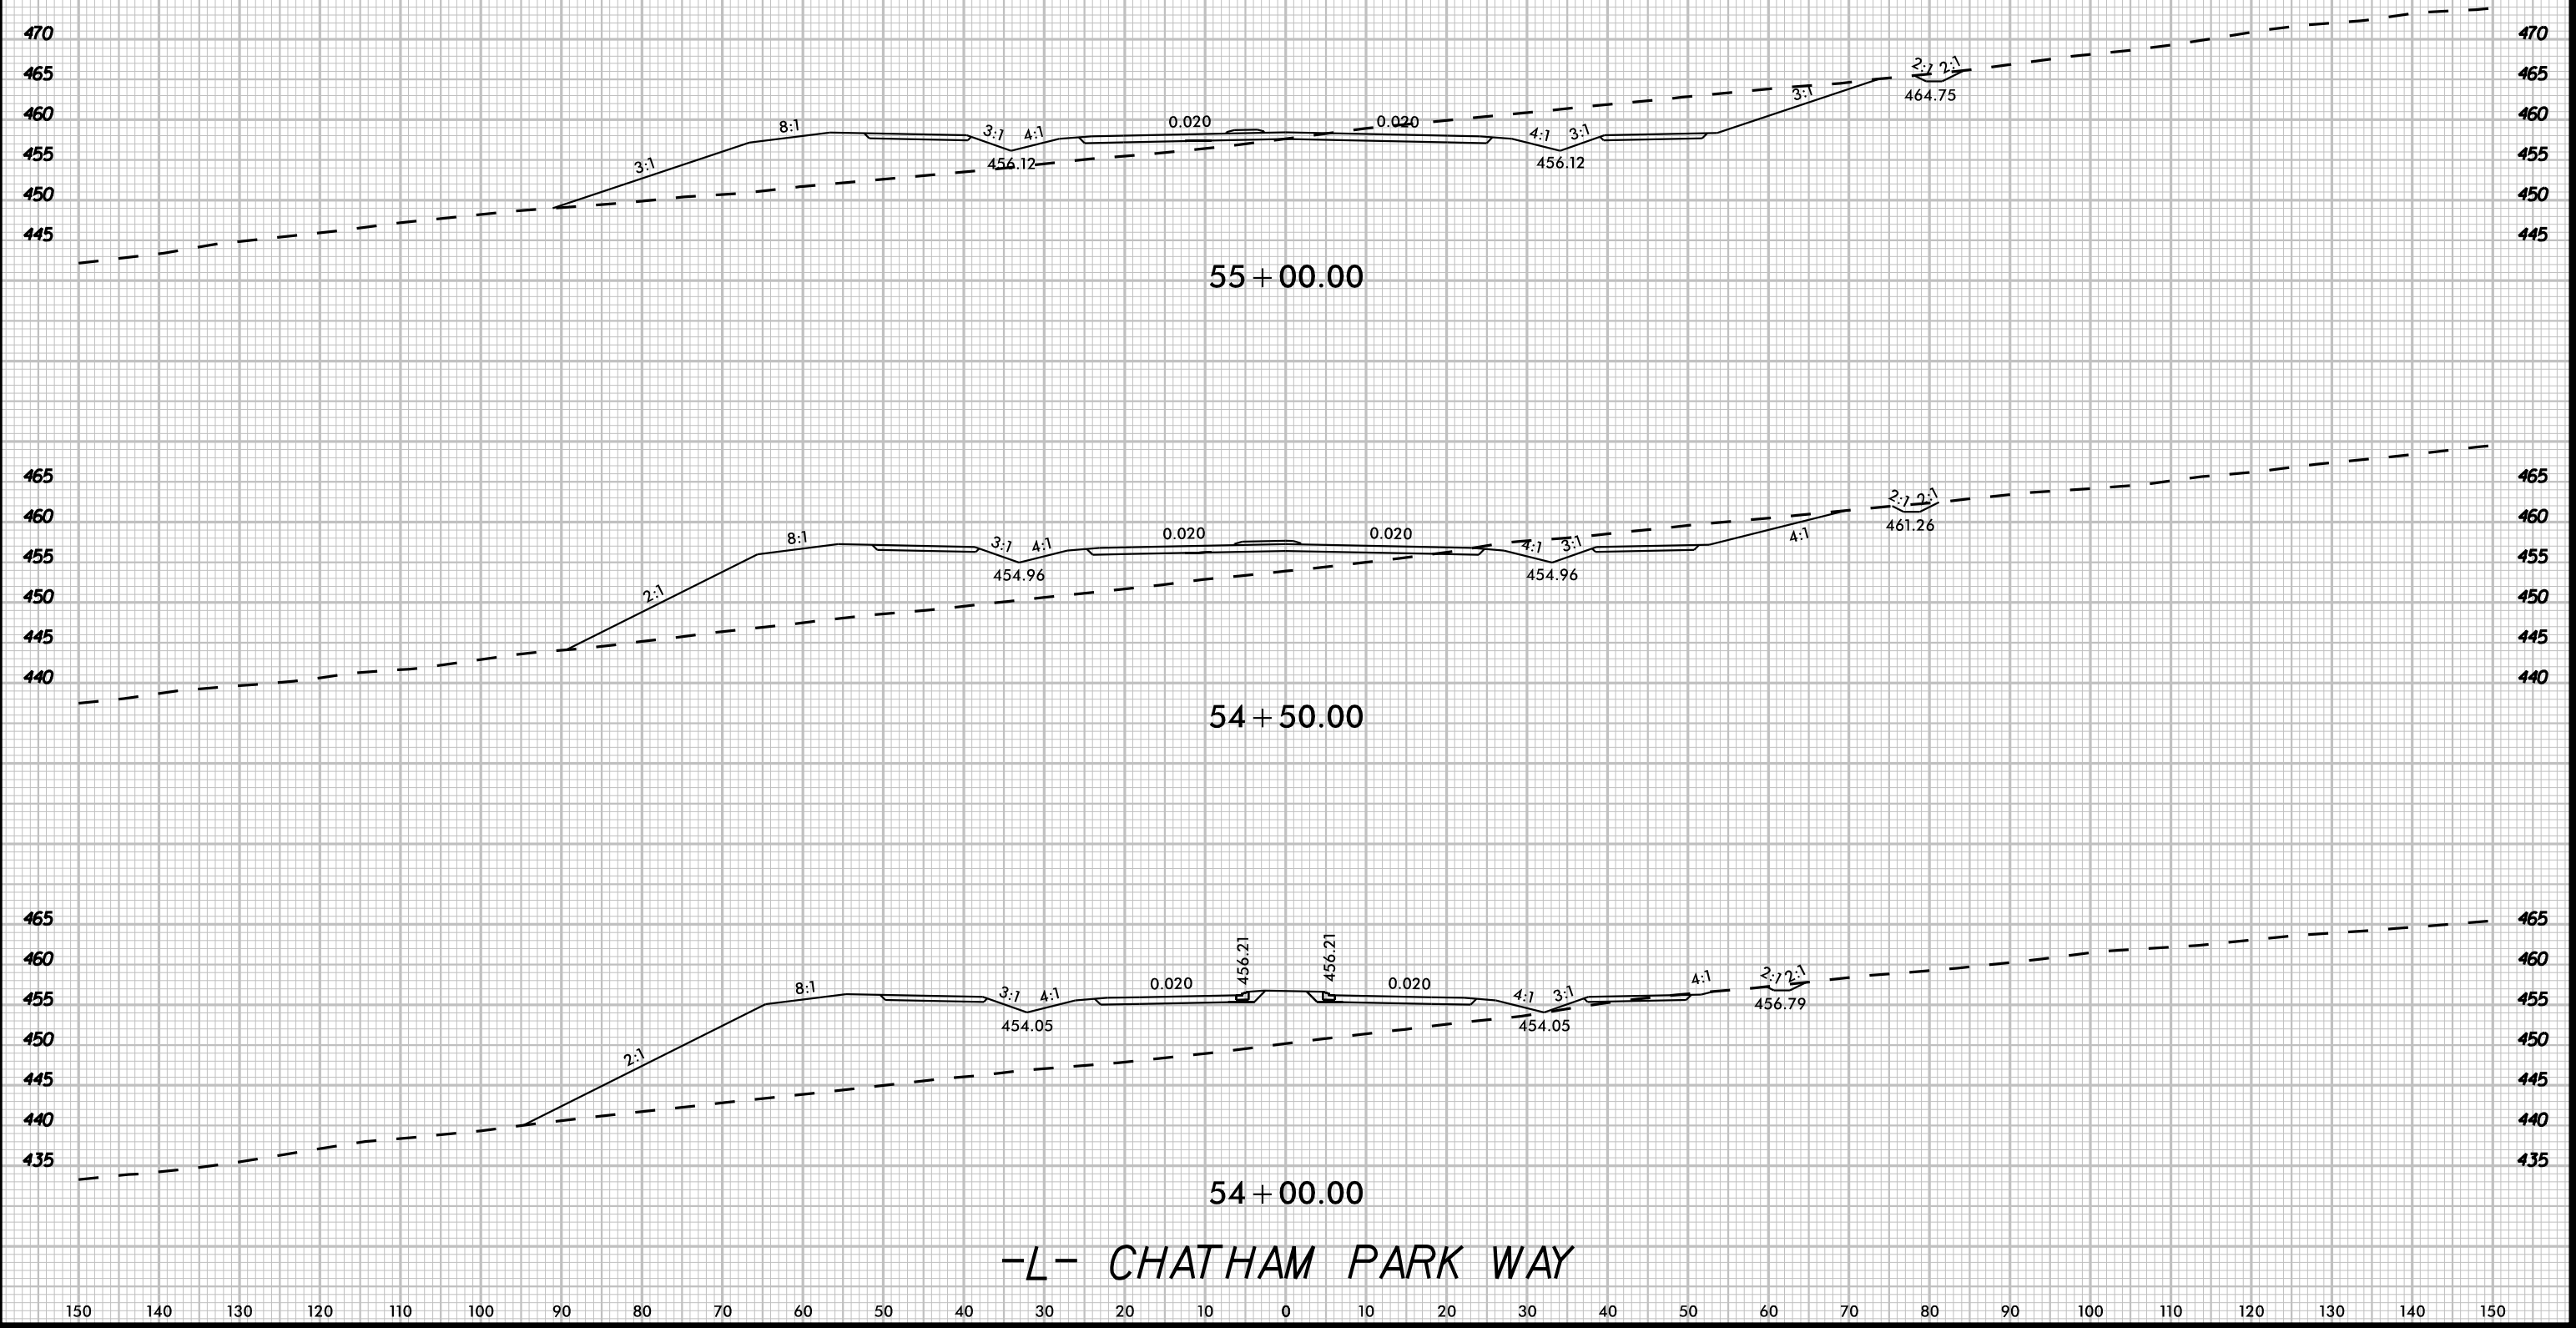

8/23/99

K:\24 - Roadway\01036734 - R-5963A\B\Roadway\SC\B-5963A8B.dwg xpl L.dwg

3/20/2025




UNDERCUT



PROJ. REFERENCE NO.
R-5963A

SHEET NO.
X-25

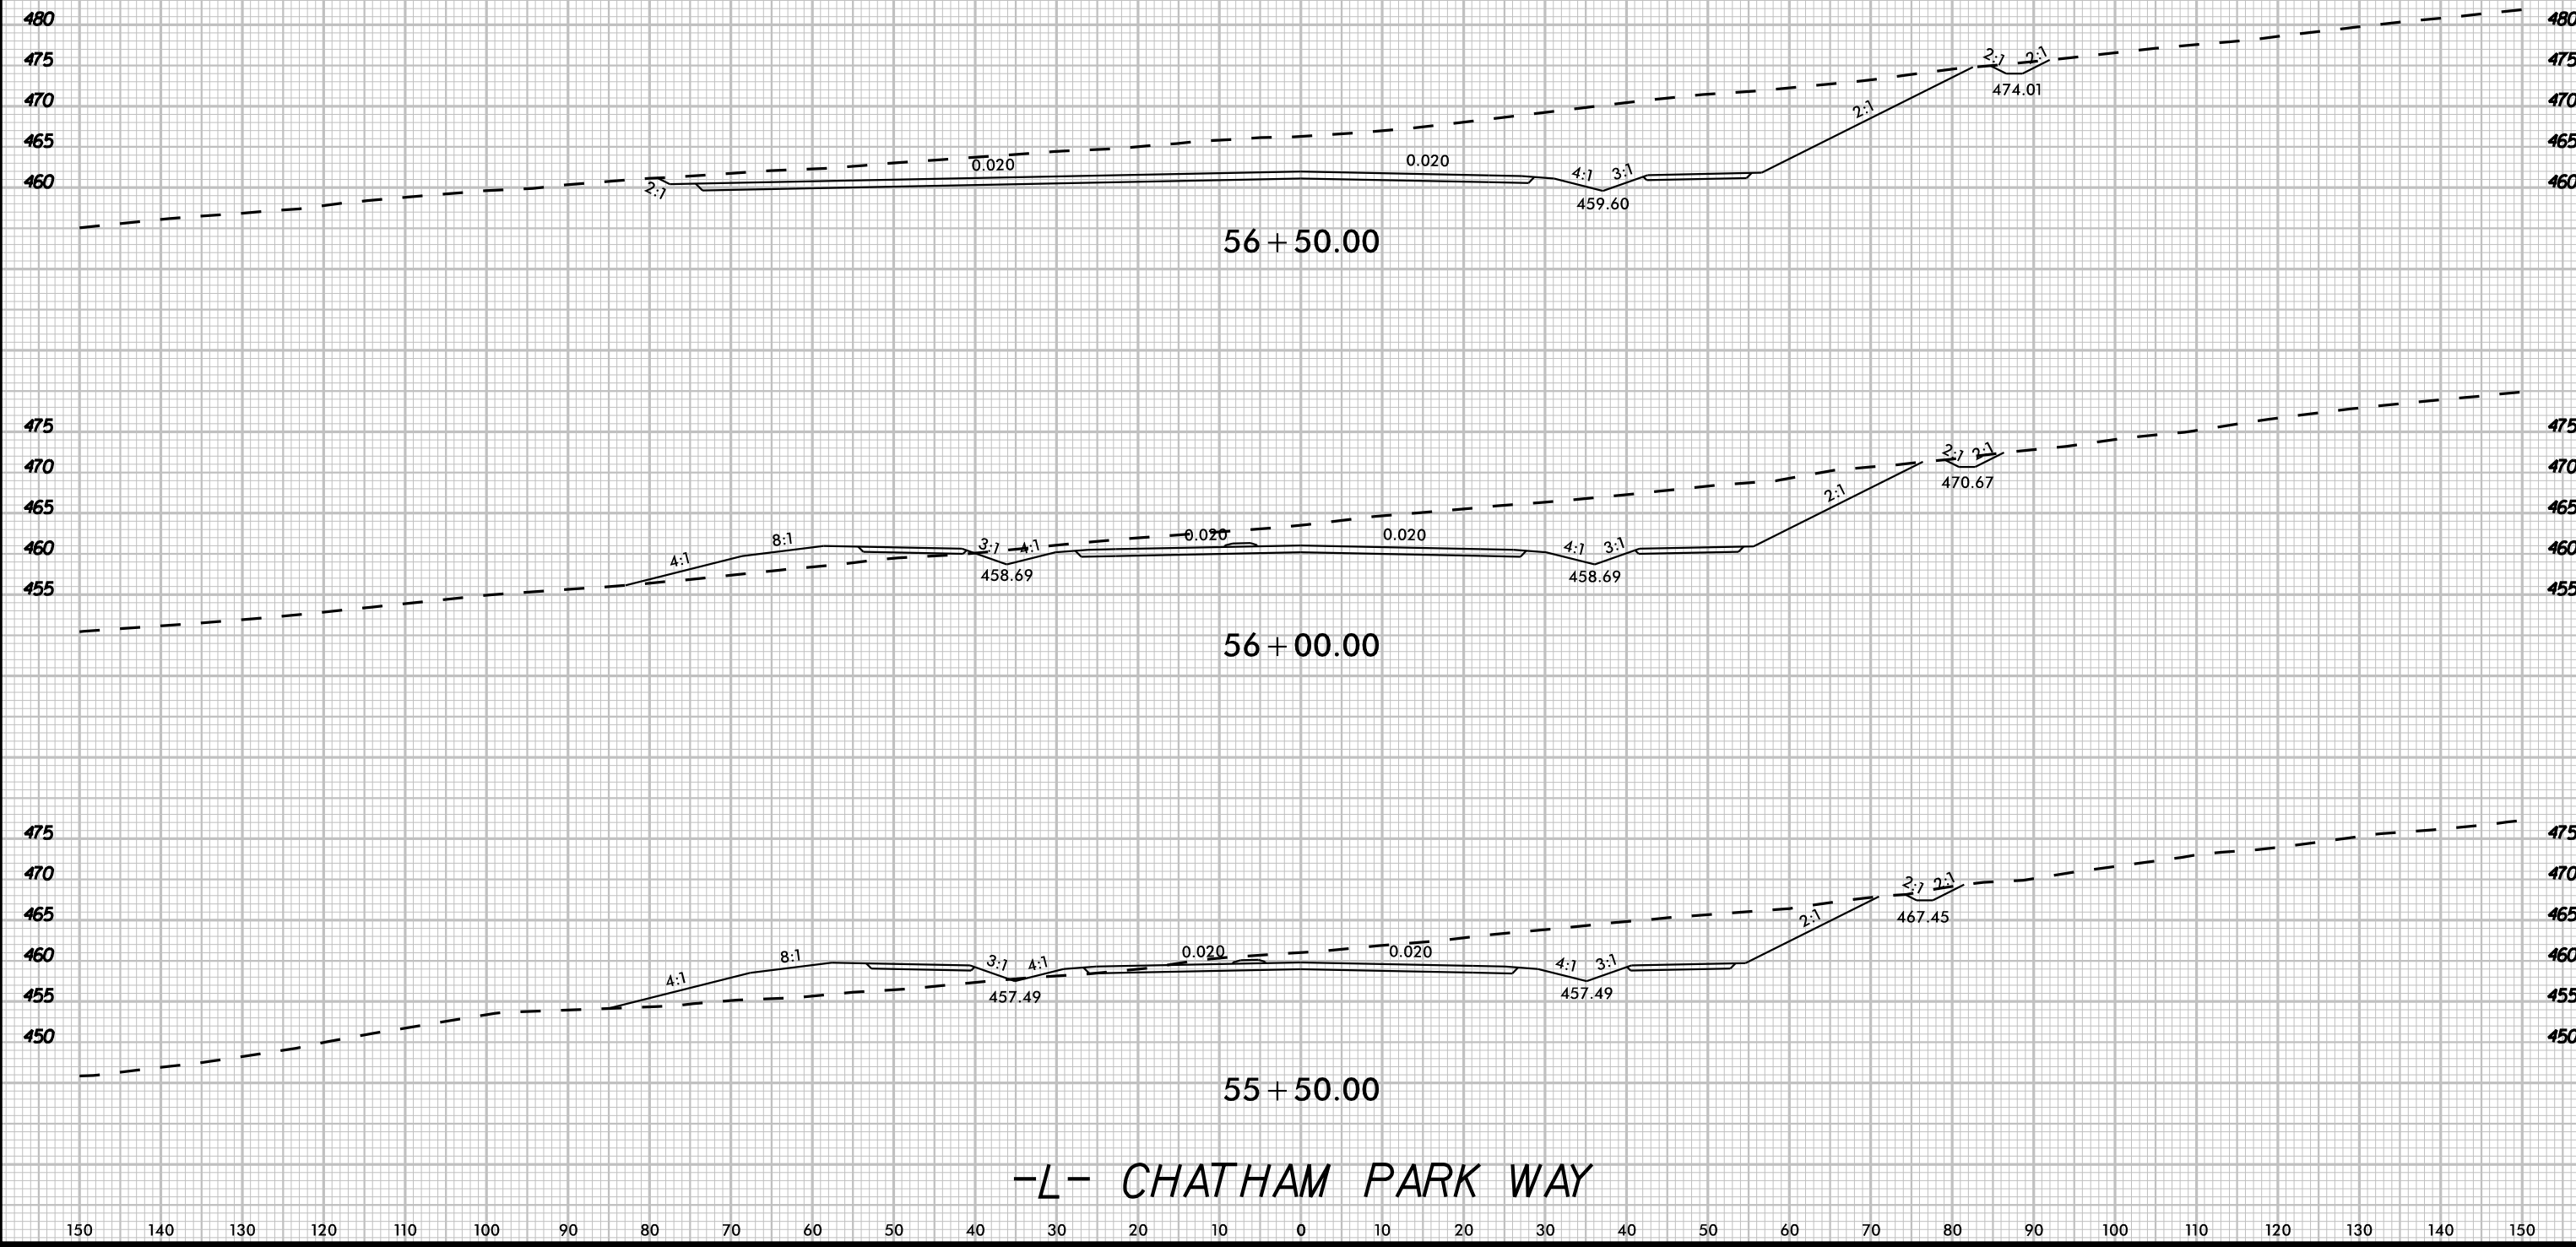

8/23/99

K:\B4 - Roadway\01036734 - R-596348\Roadway\SC\B-596348B_rdy_vpl.dgn


3/20/2025



UNDERCUT




PROJ. REFERENCE NO.	SHEET NO.
R-5963A	X-26

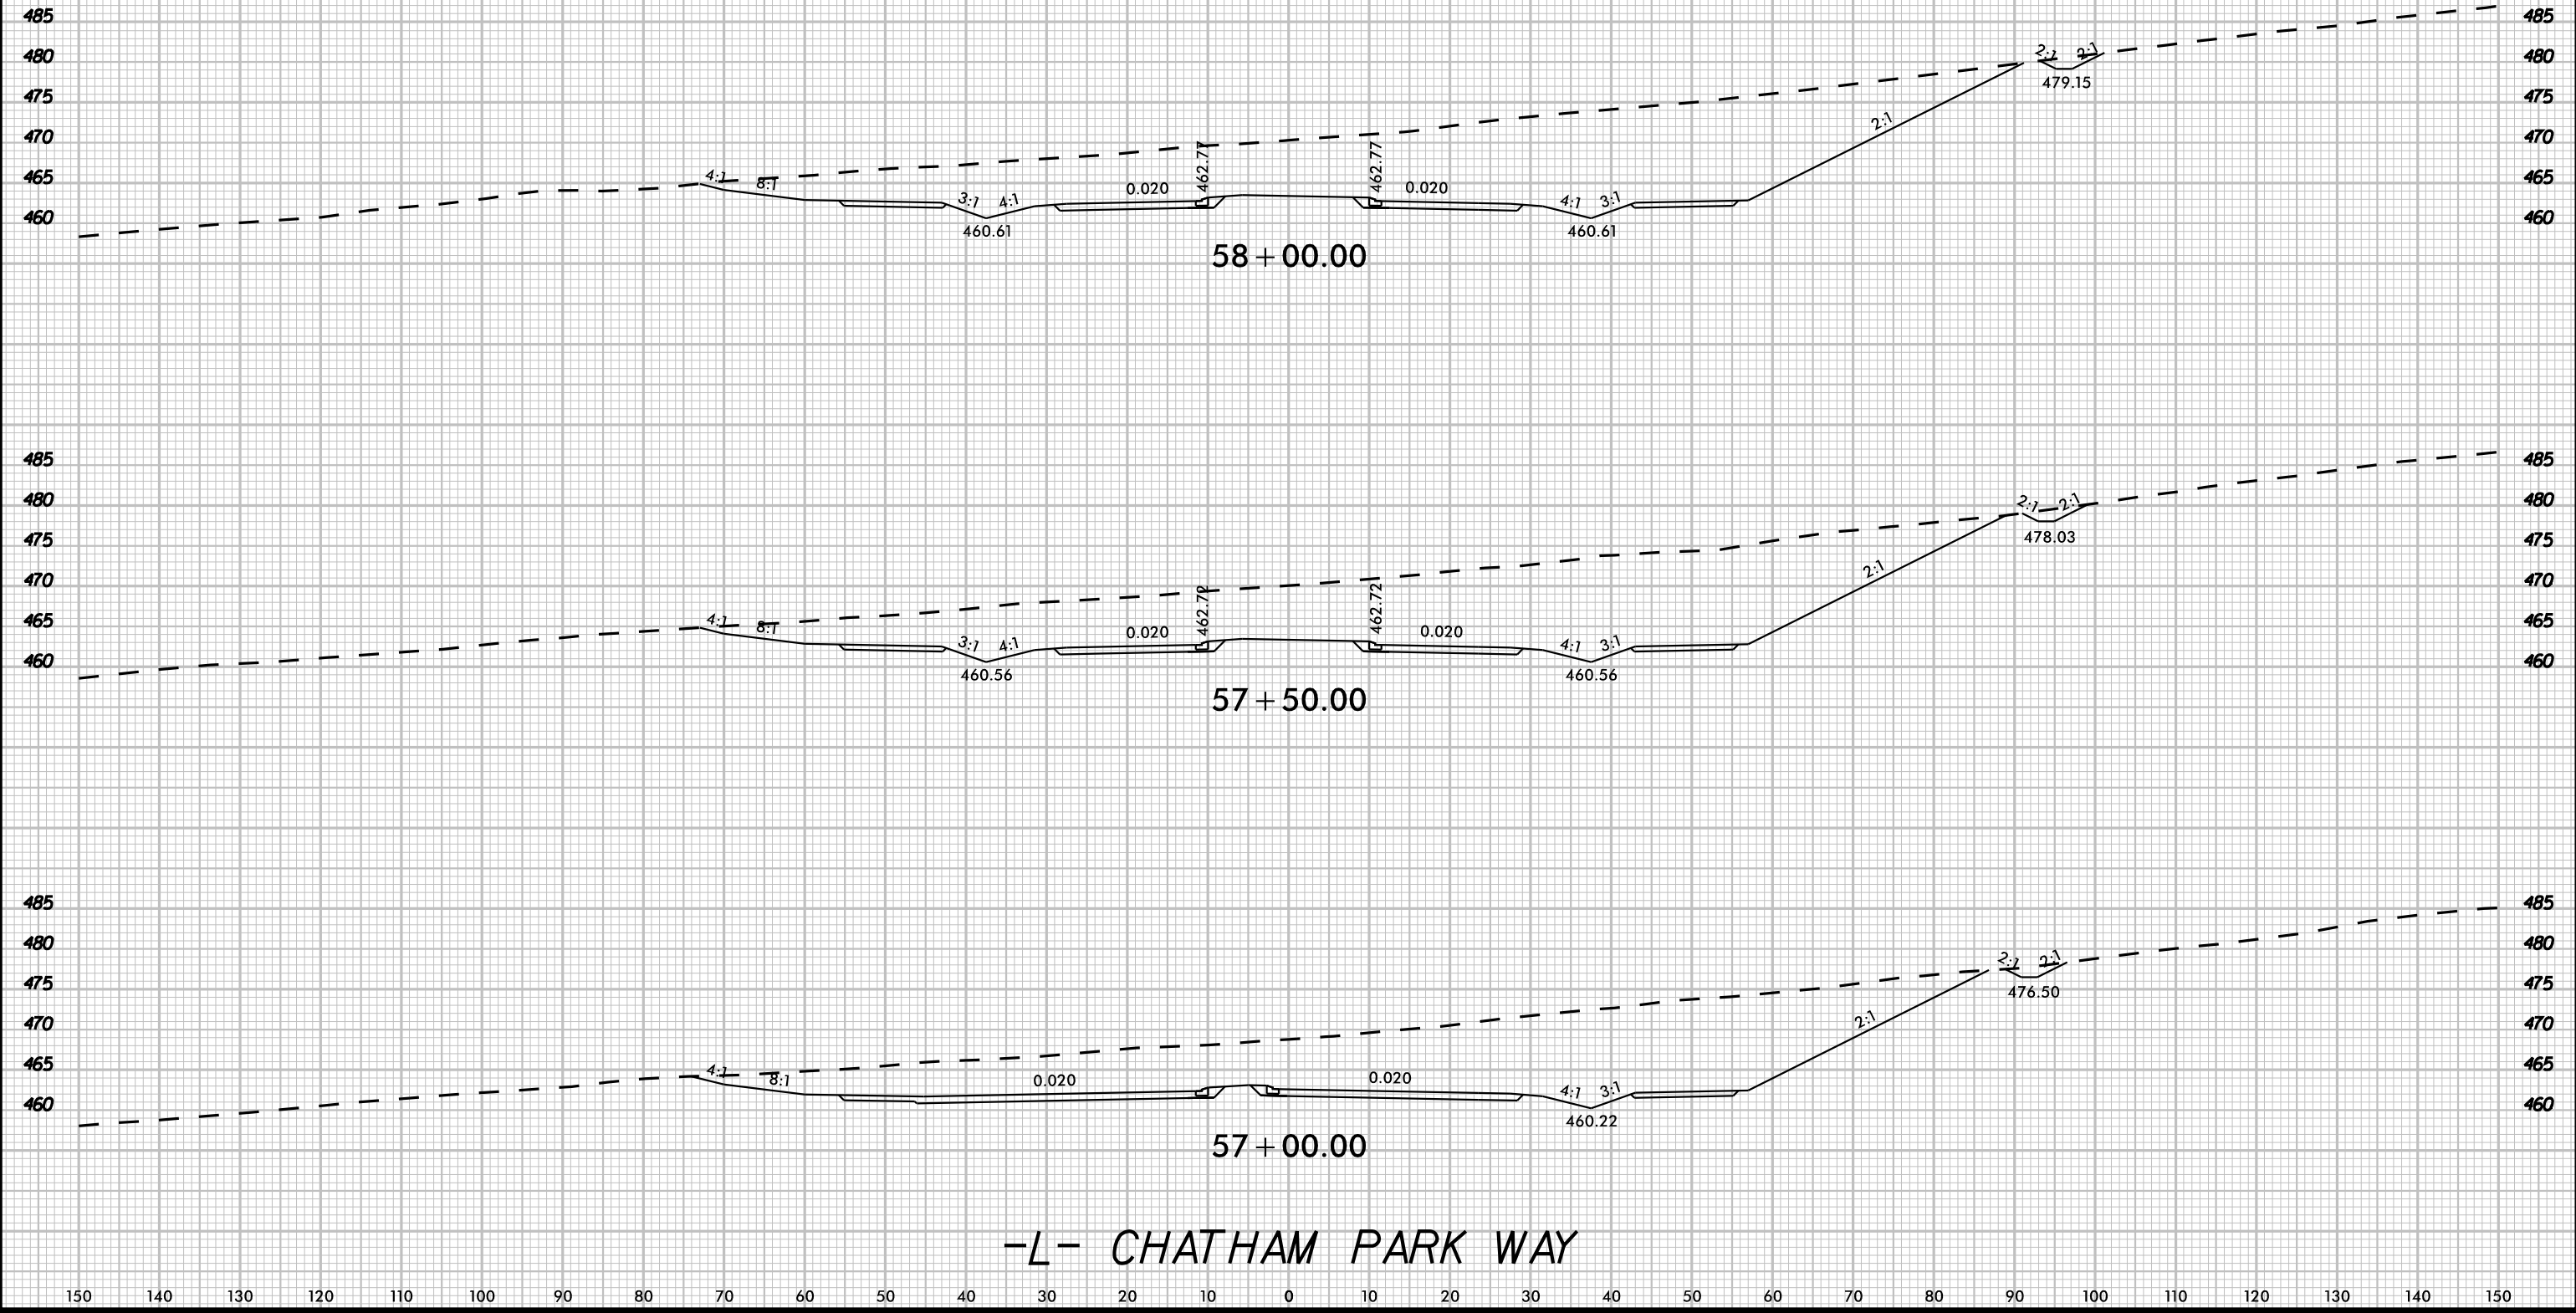

8/23/99
K:\B4 - Roadway\01036734 - R-5963A\B4Roadway\SC\B-5963A8B_rdy_wpl.dgn
3/20/2025

 UNDERCUT

	PROJ. REFERENCE NO. R-5963A	SHEET NO. X-27
---	--------------------------------	-------------------

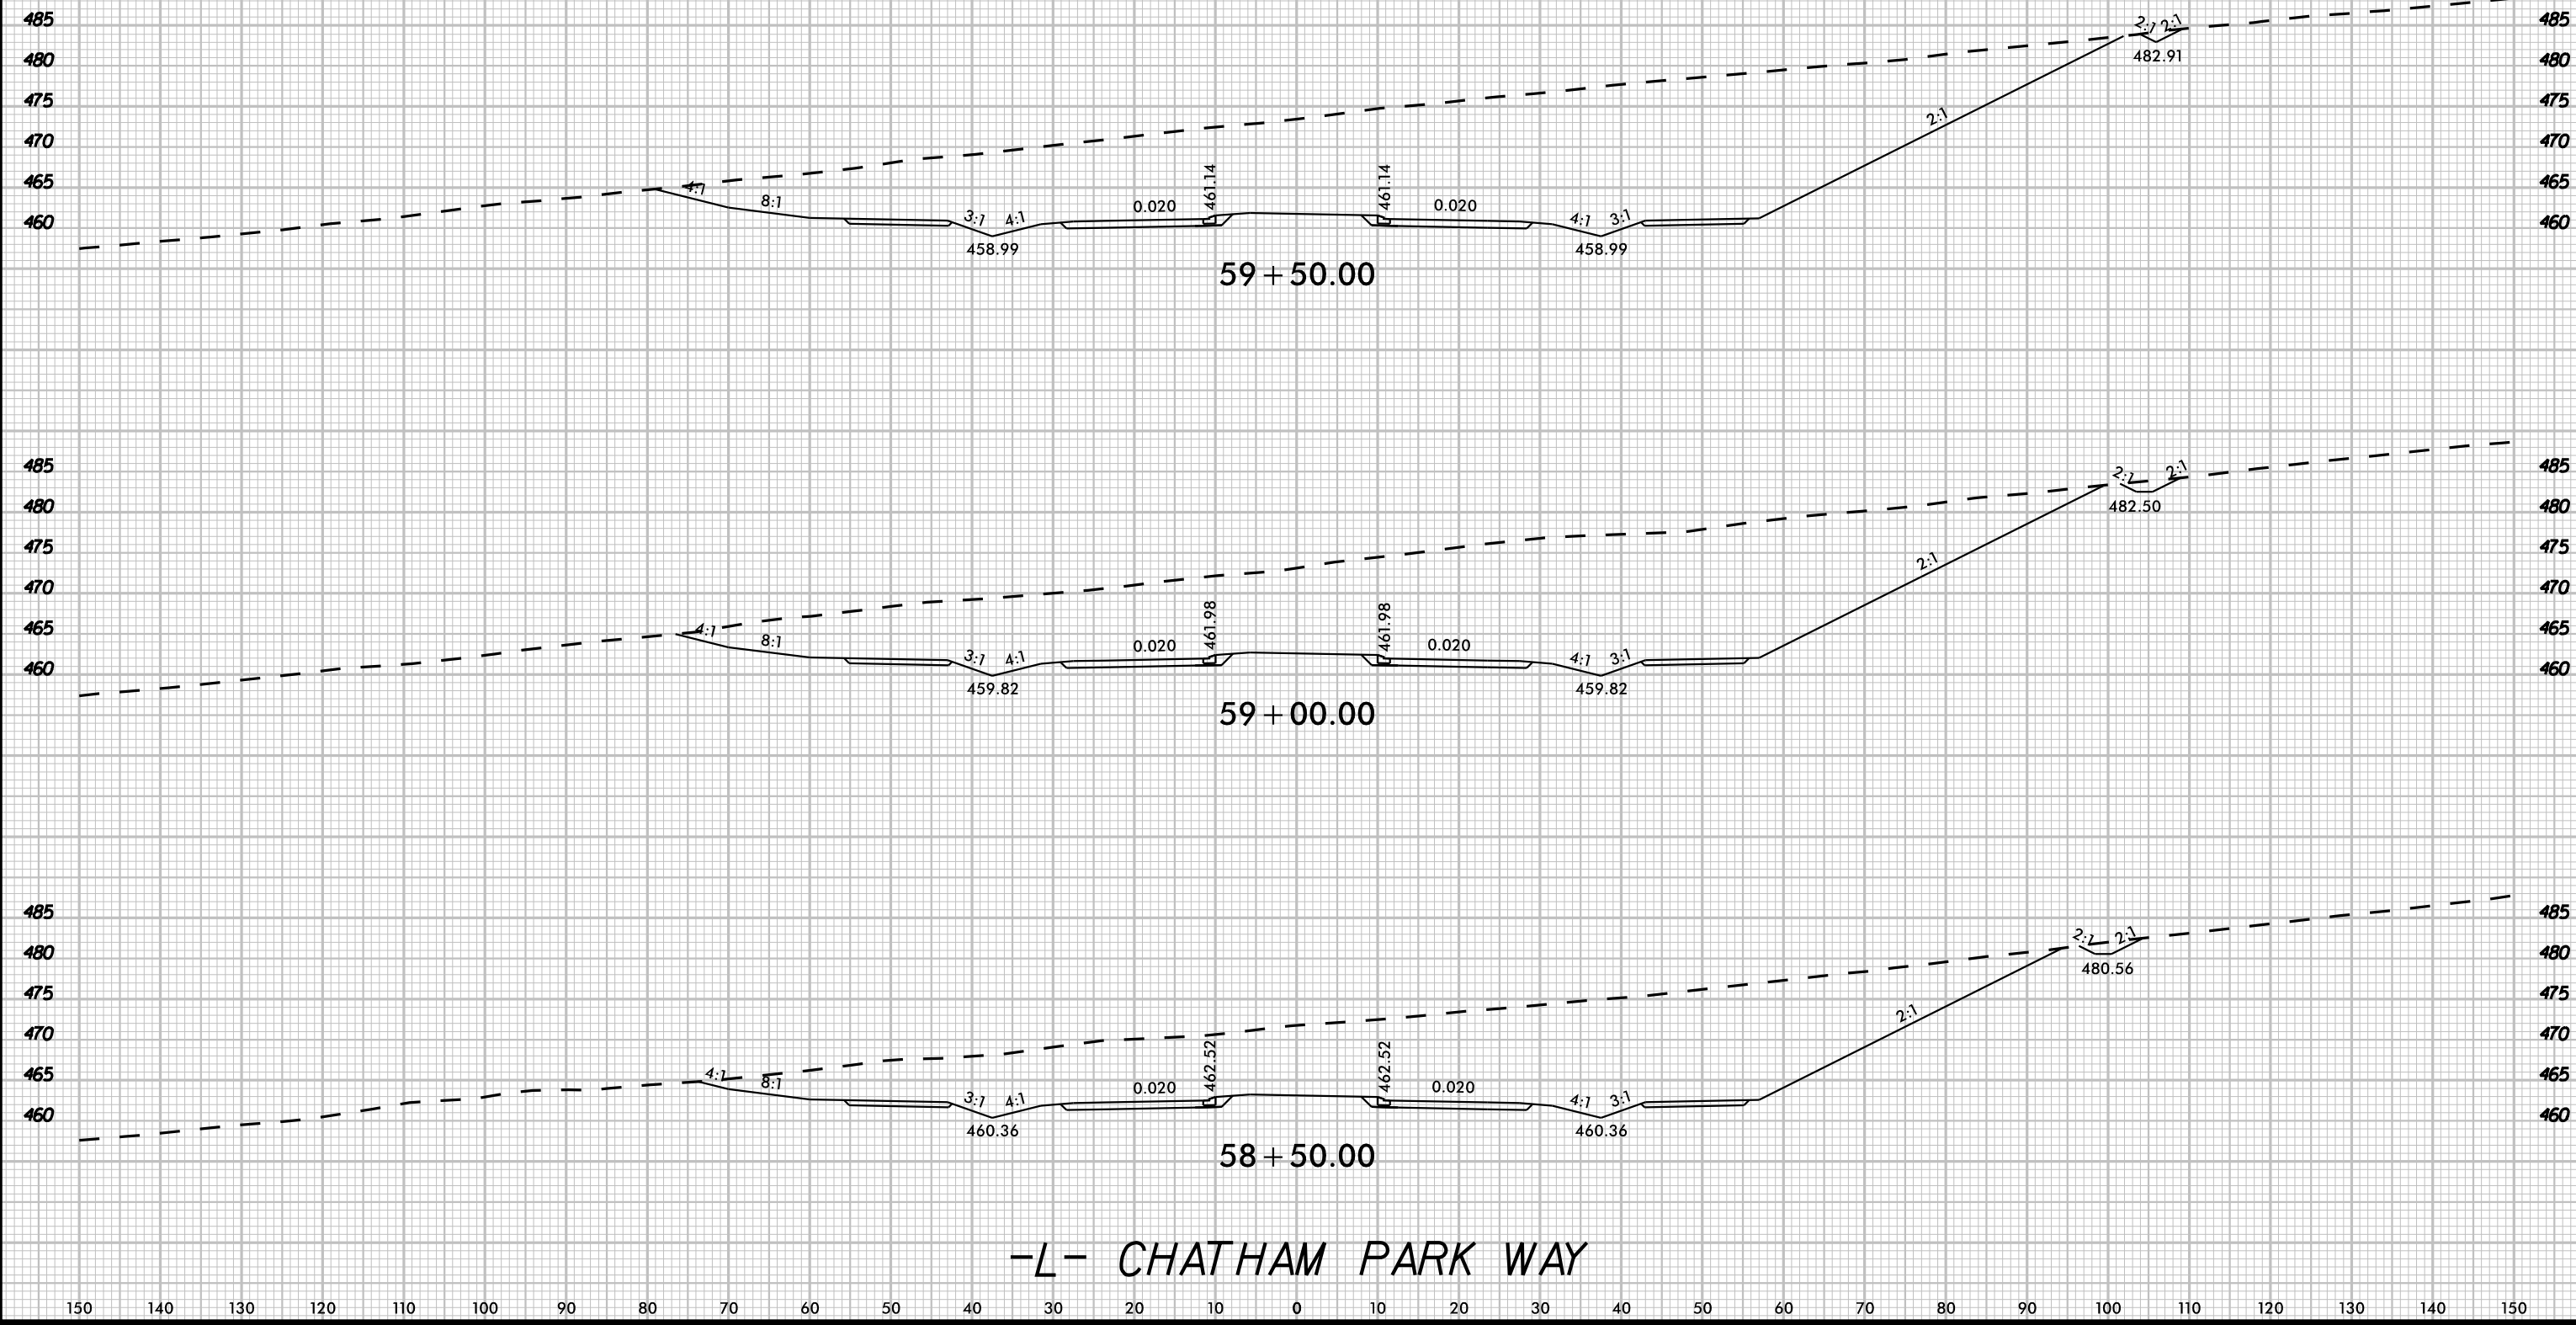

8/23/99

K:\24_ Roadway\01036734 - R-5963A\B\Roadway\SC\B-5963A8B rdw.vpl L.dwg


3/20/2025



UNDERCUT



PROJ. REFERENCE NO.	SHEET NO.
R-5963A	X-28

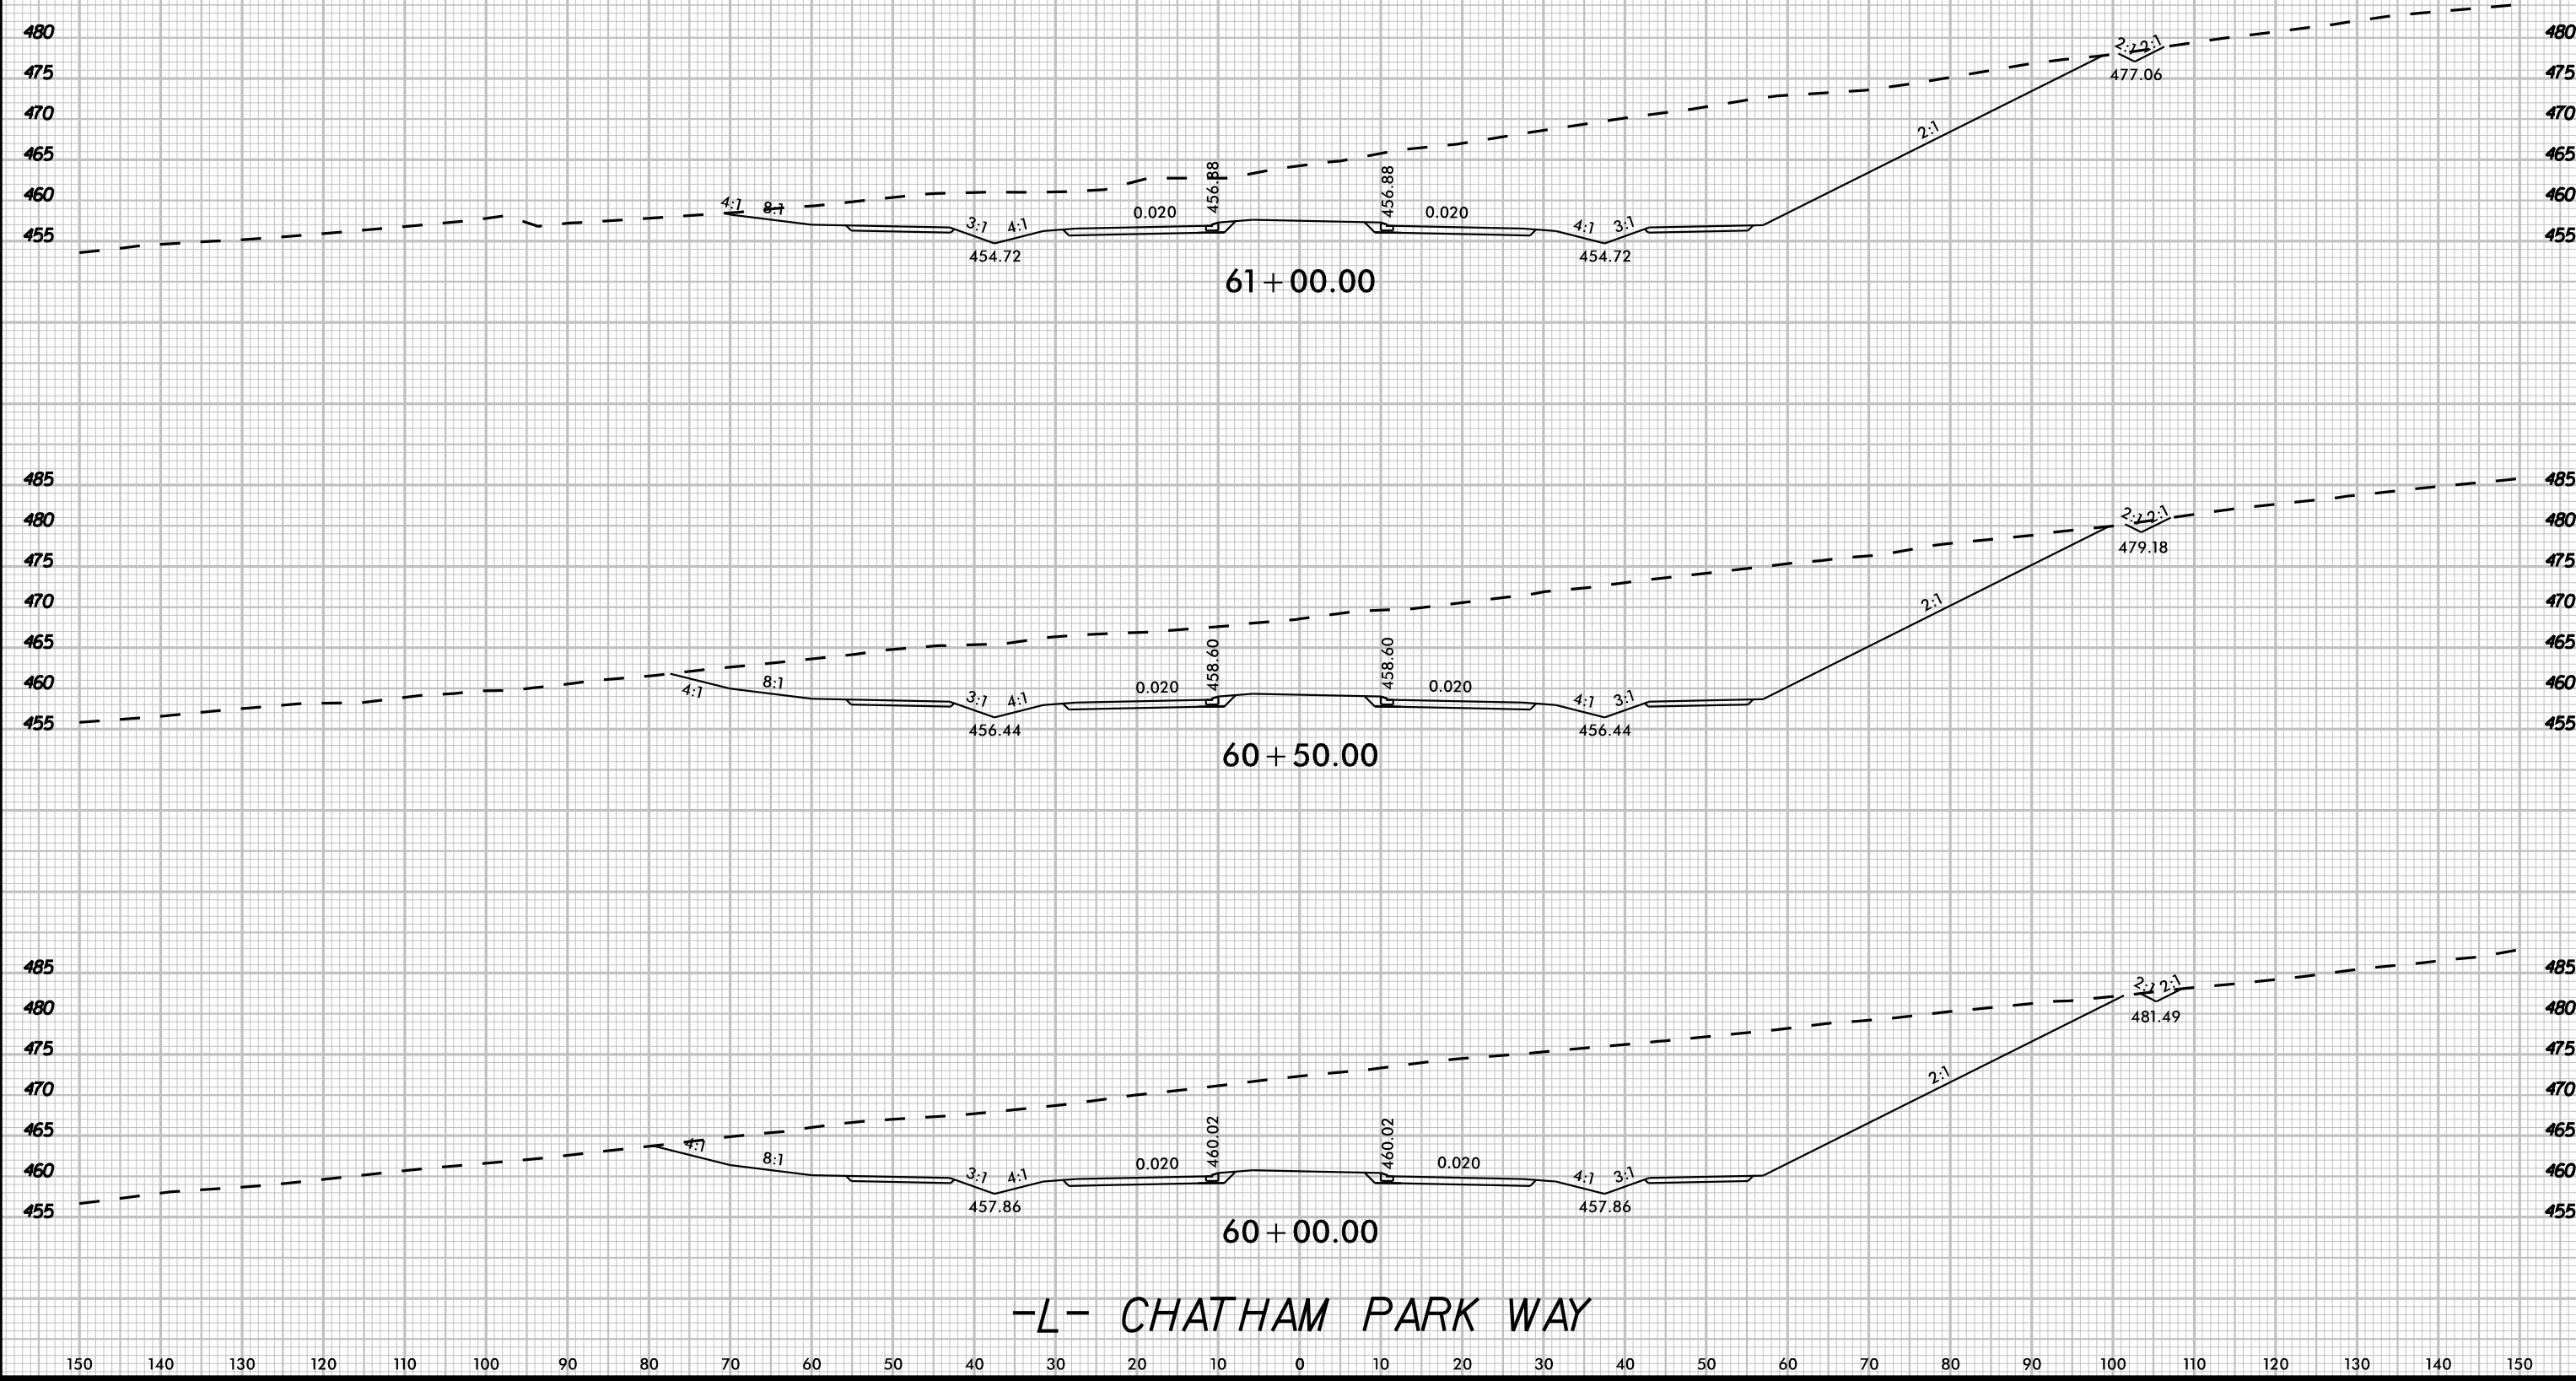

8/23/99

K:\24 - Roadway\01036734 - R-5963A\B\Roadway\SC\B-5963A8B rdw.vpl L.dwg

3/20/2025




UNDERCUT



PROJ. REFERENCE NO.
R-5963A

SHEET NO.
X-29

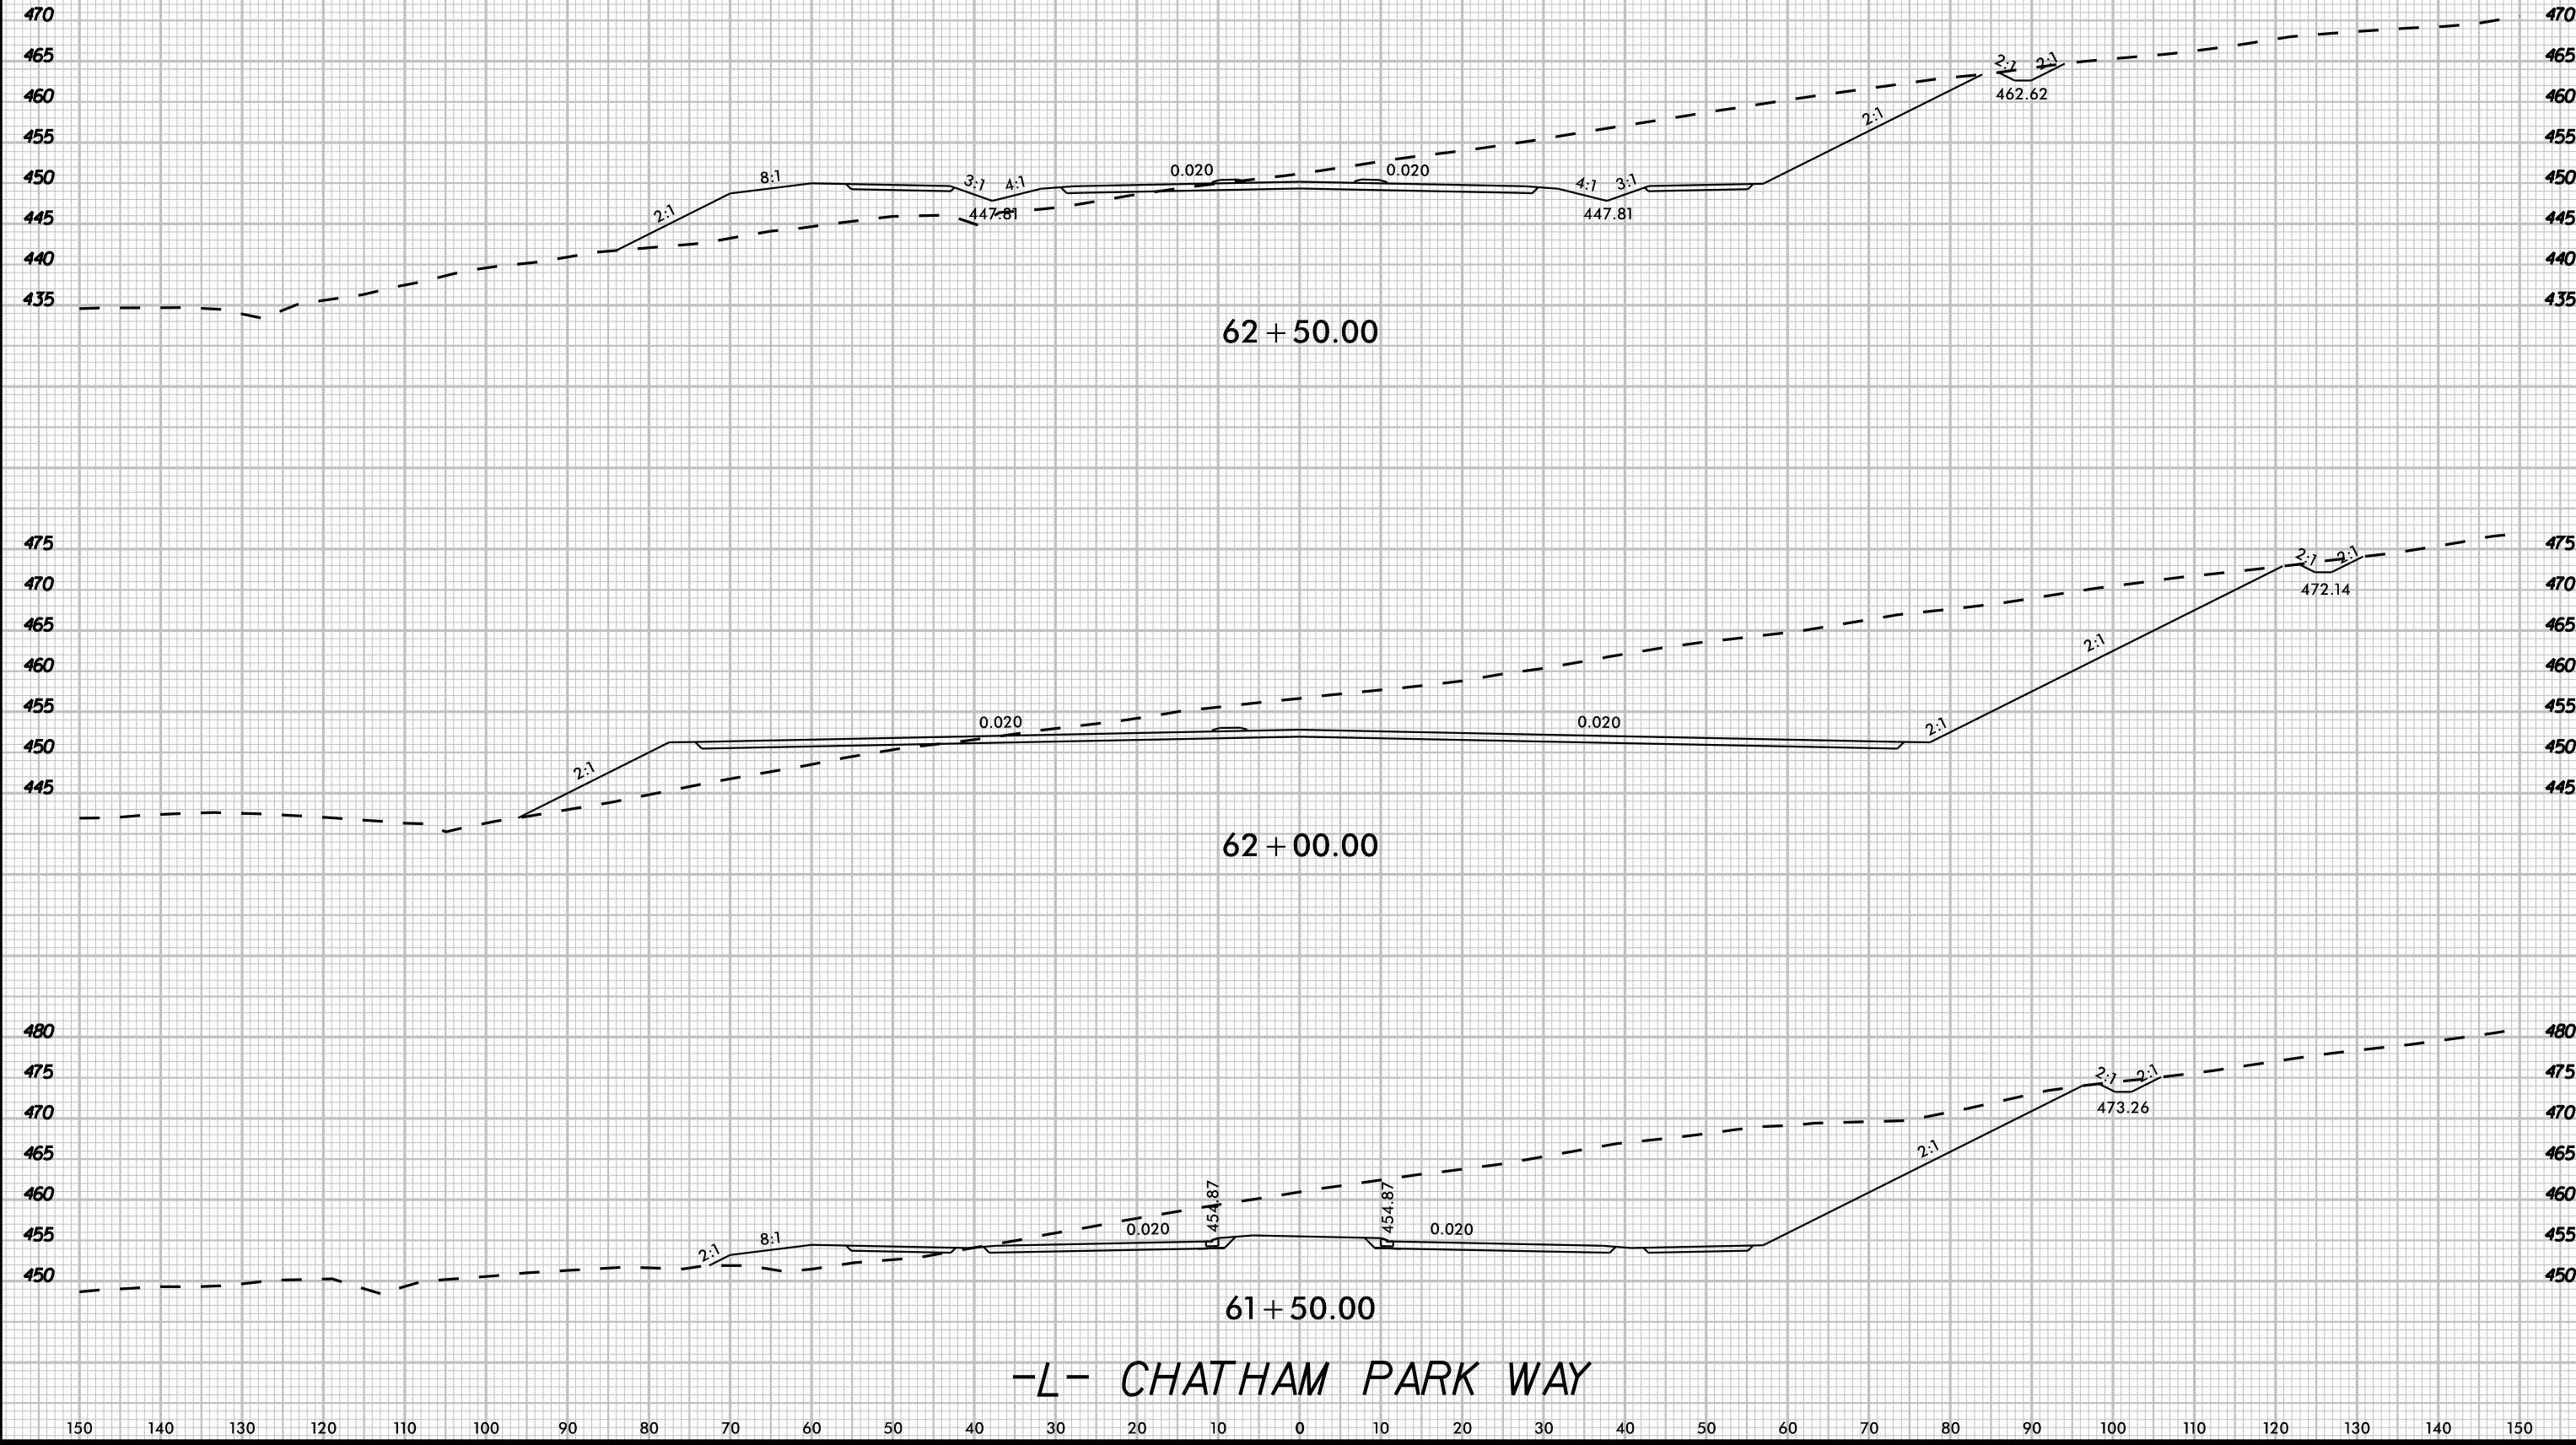

8/23/99

K:\24 - Roadway\01036734 - R-5963A\B\Roadway\SC\B-5963A8B_rdy.plt.dgn

3/20/2025




UNDERCUT



PROJ. REFERENCE NO.
R-5963A

SHEET NO.
X-30

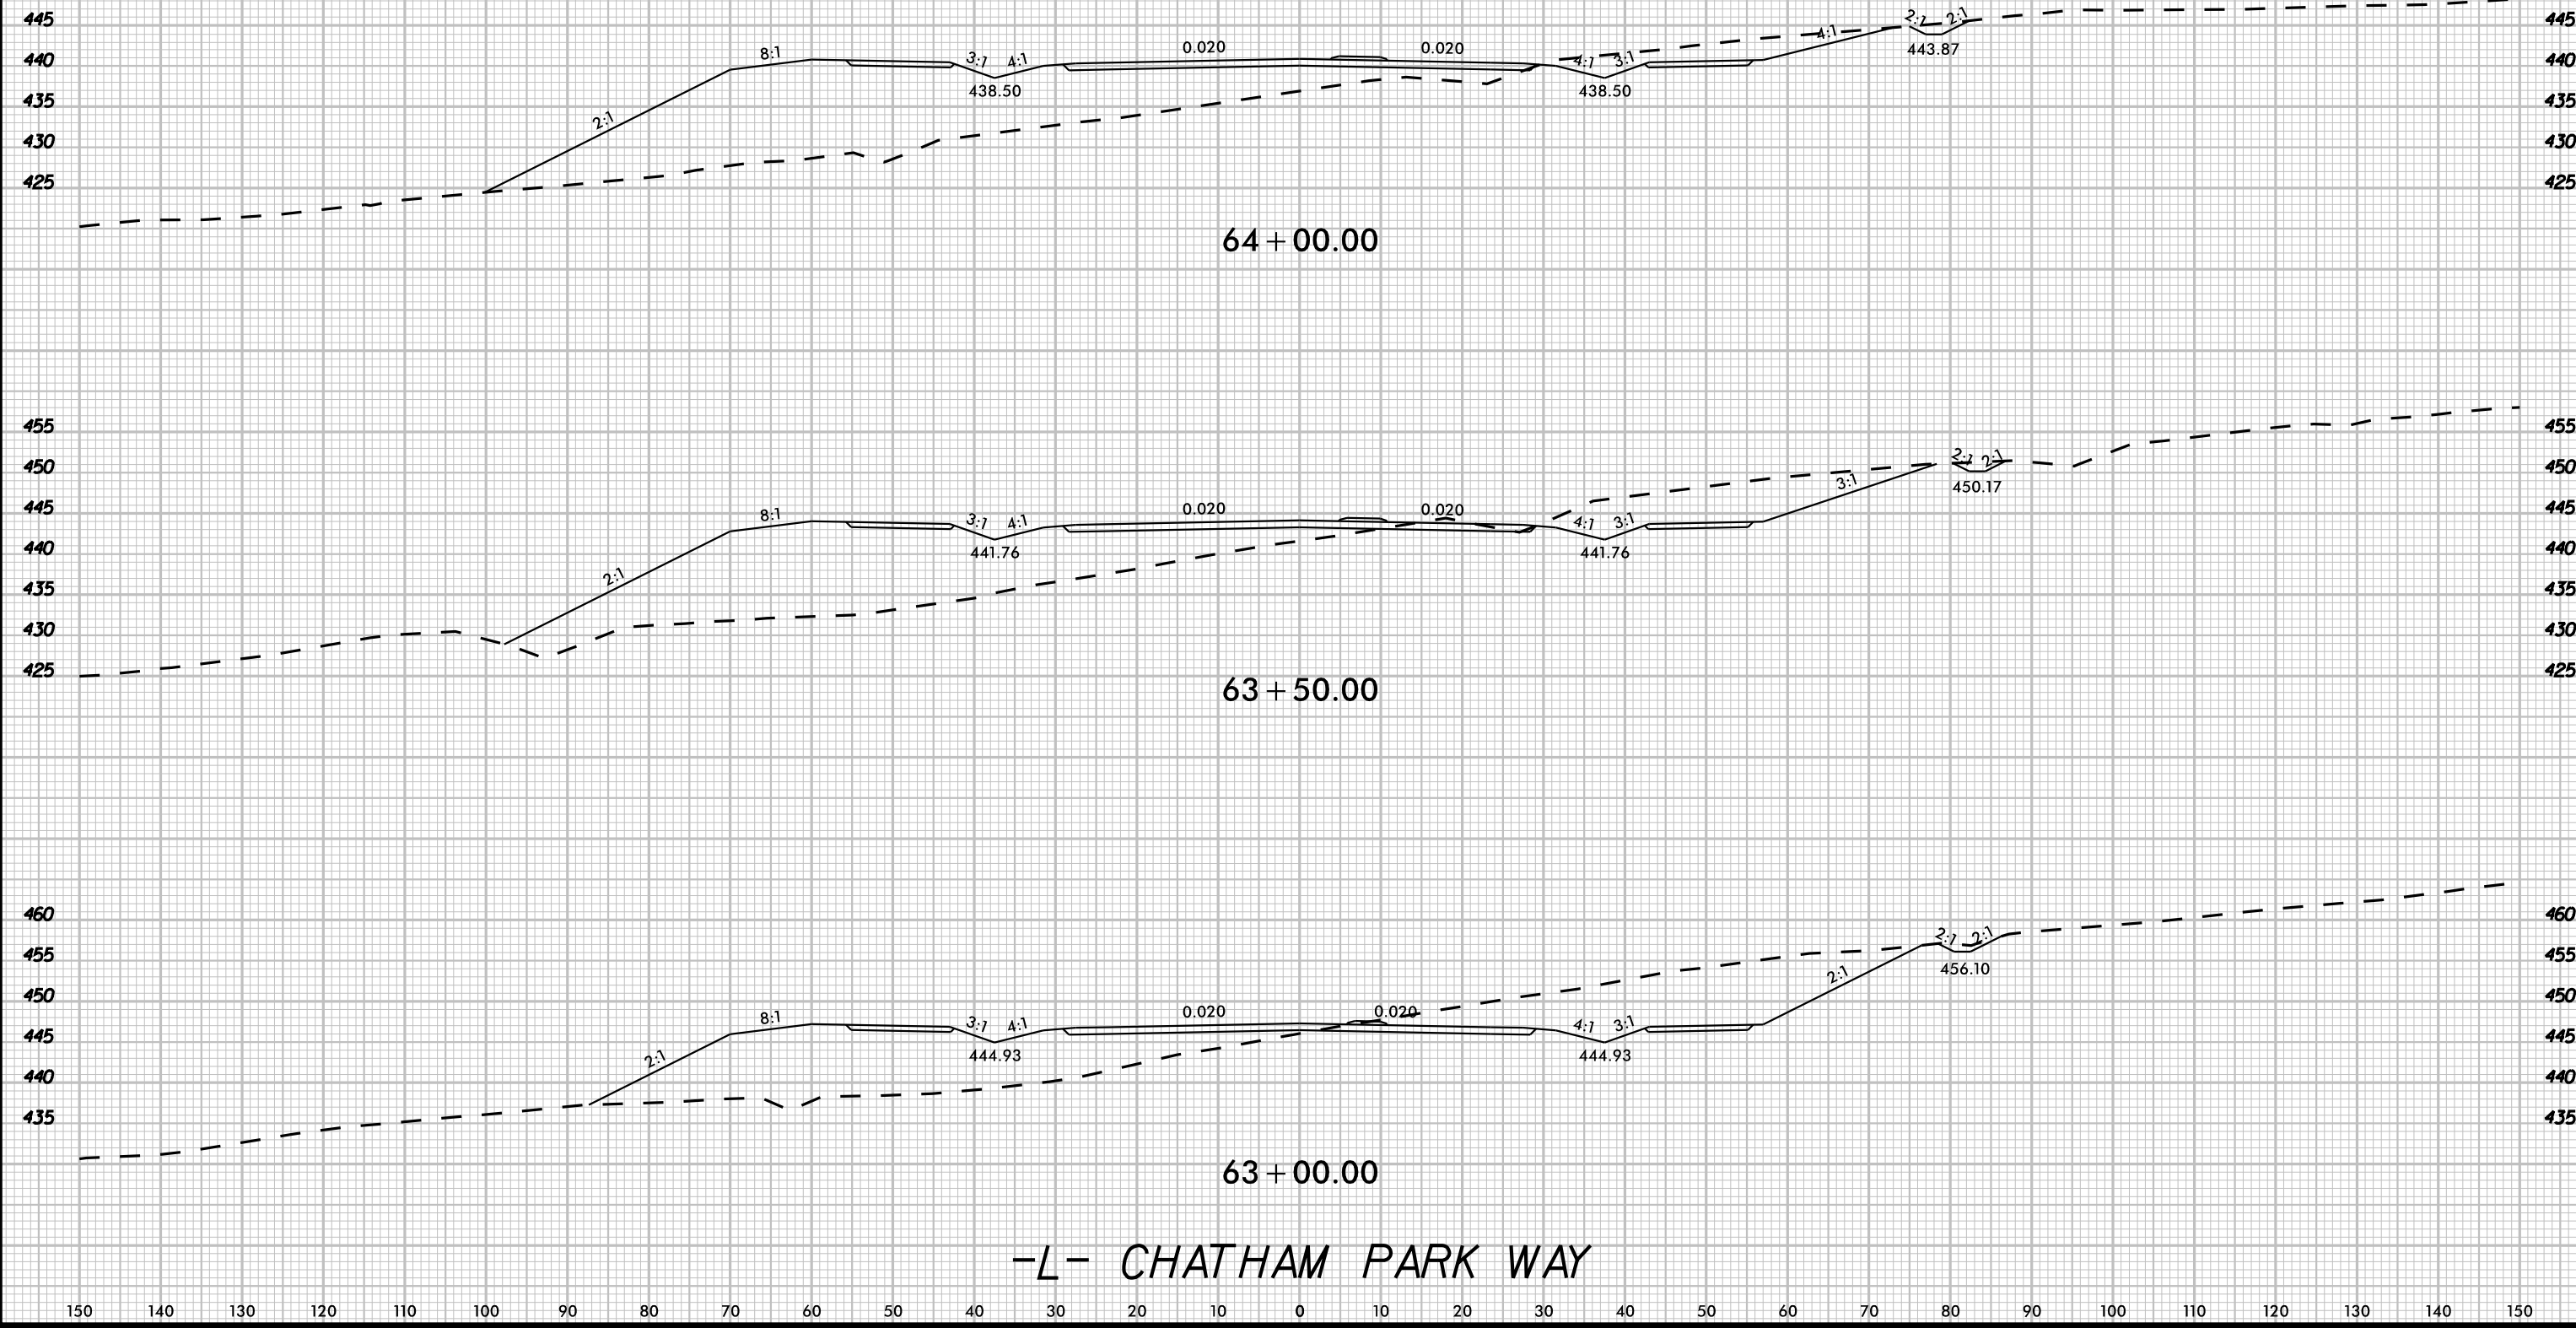

8/23/99

K:\24 - Roadway\01036734 - R-5963A\B\Roadway\SC\B-5963A8B_rdy_wpl.dgn

3/20/2025




UNDERCUT



PROJ. REFERENCE NO.
R-5963A

SHEET NO.
X-31

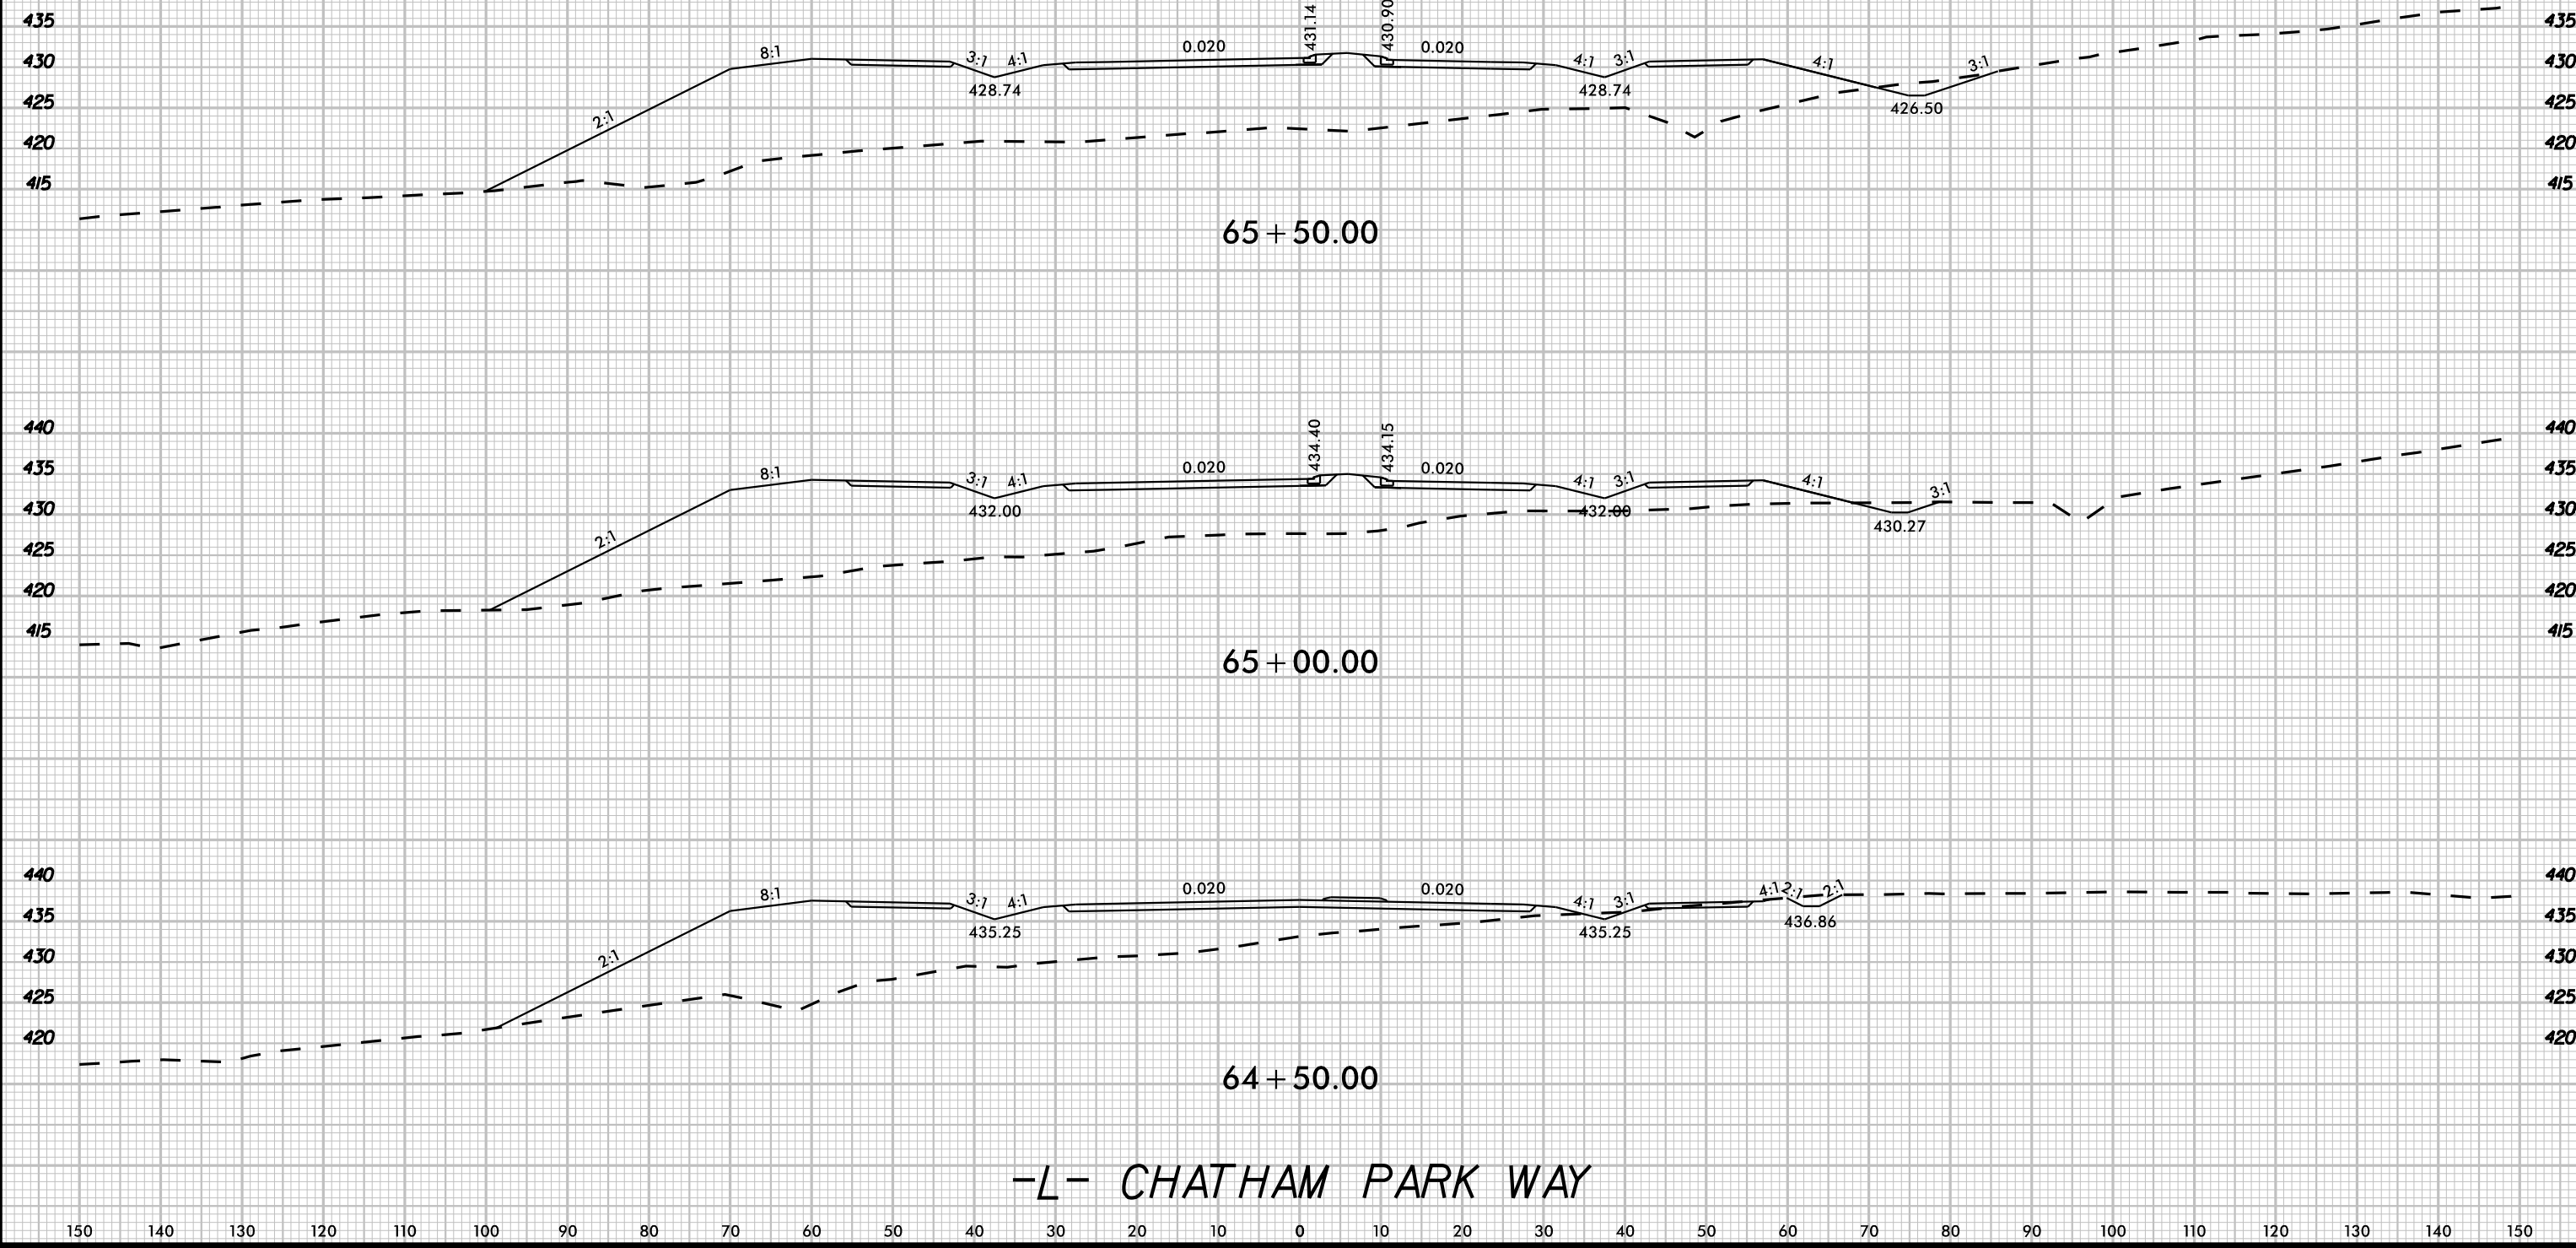


8/23/99

K:\24 - Roadway\01036734 - R-596348\Roadway\SC\B-596348B_rdy_wpl.dgn

3/20/2025

 UNDERCUT

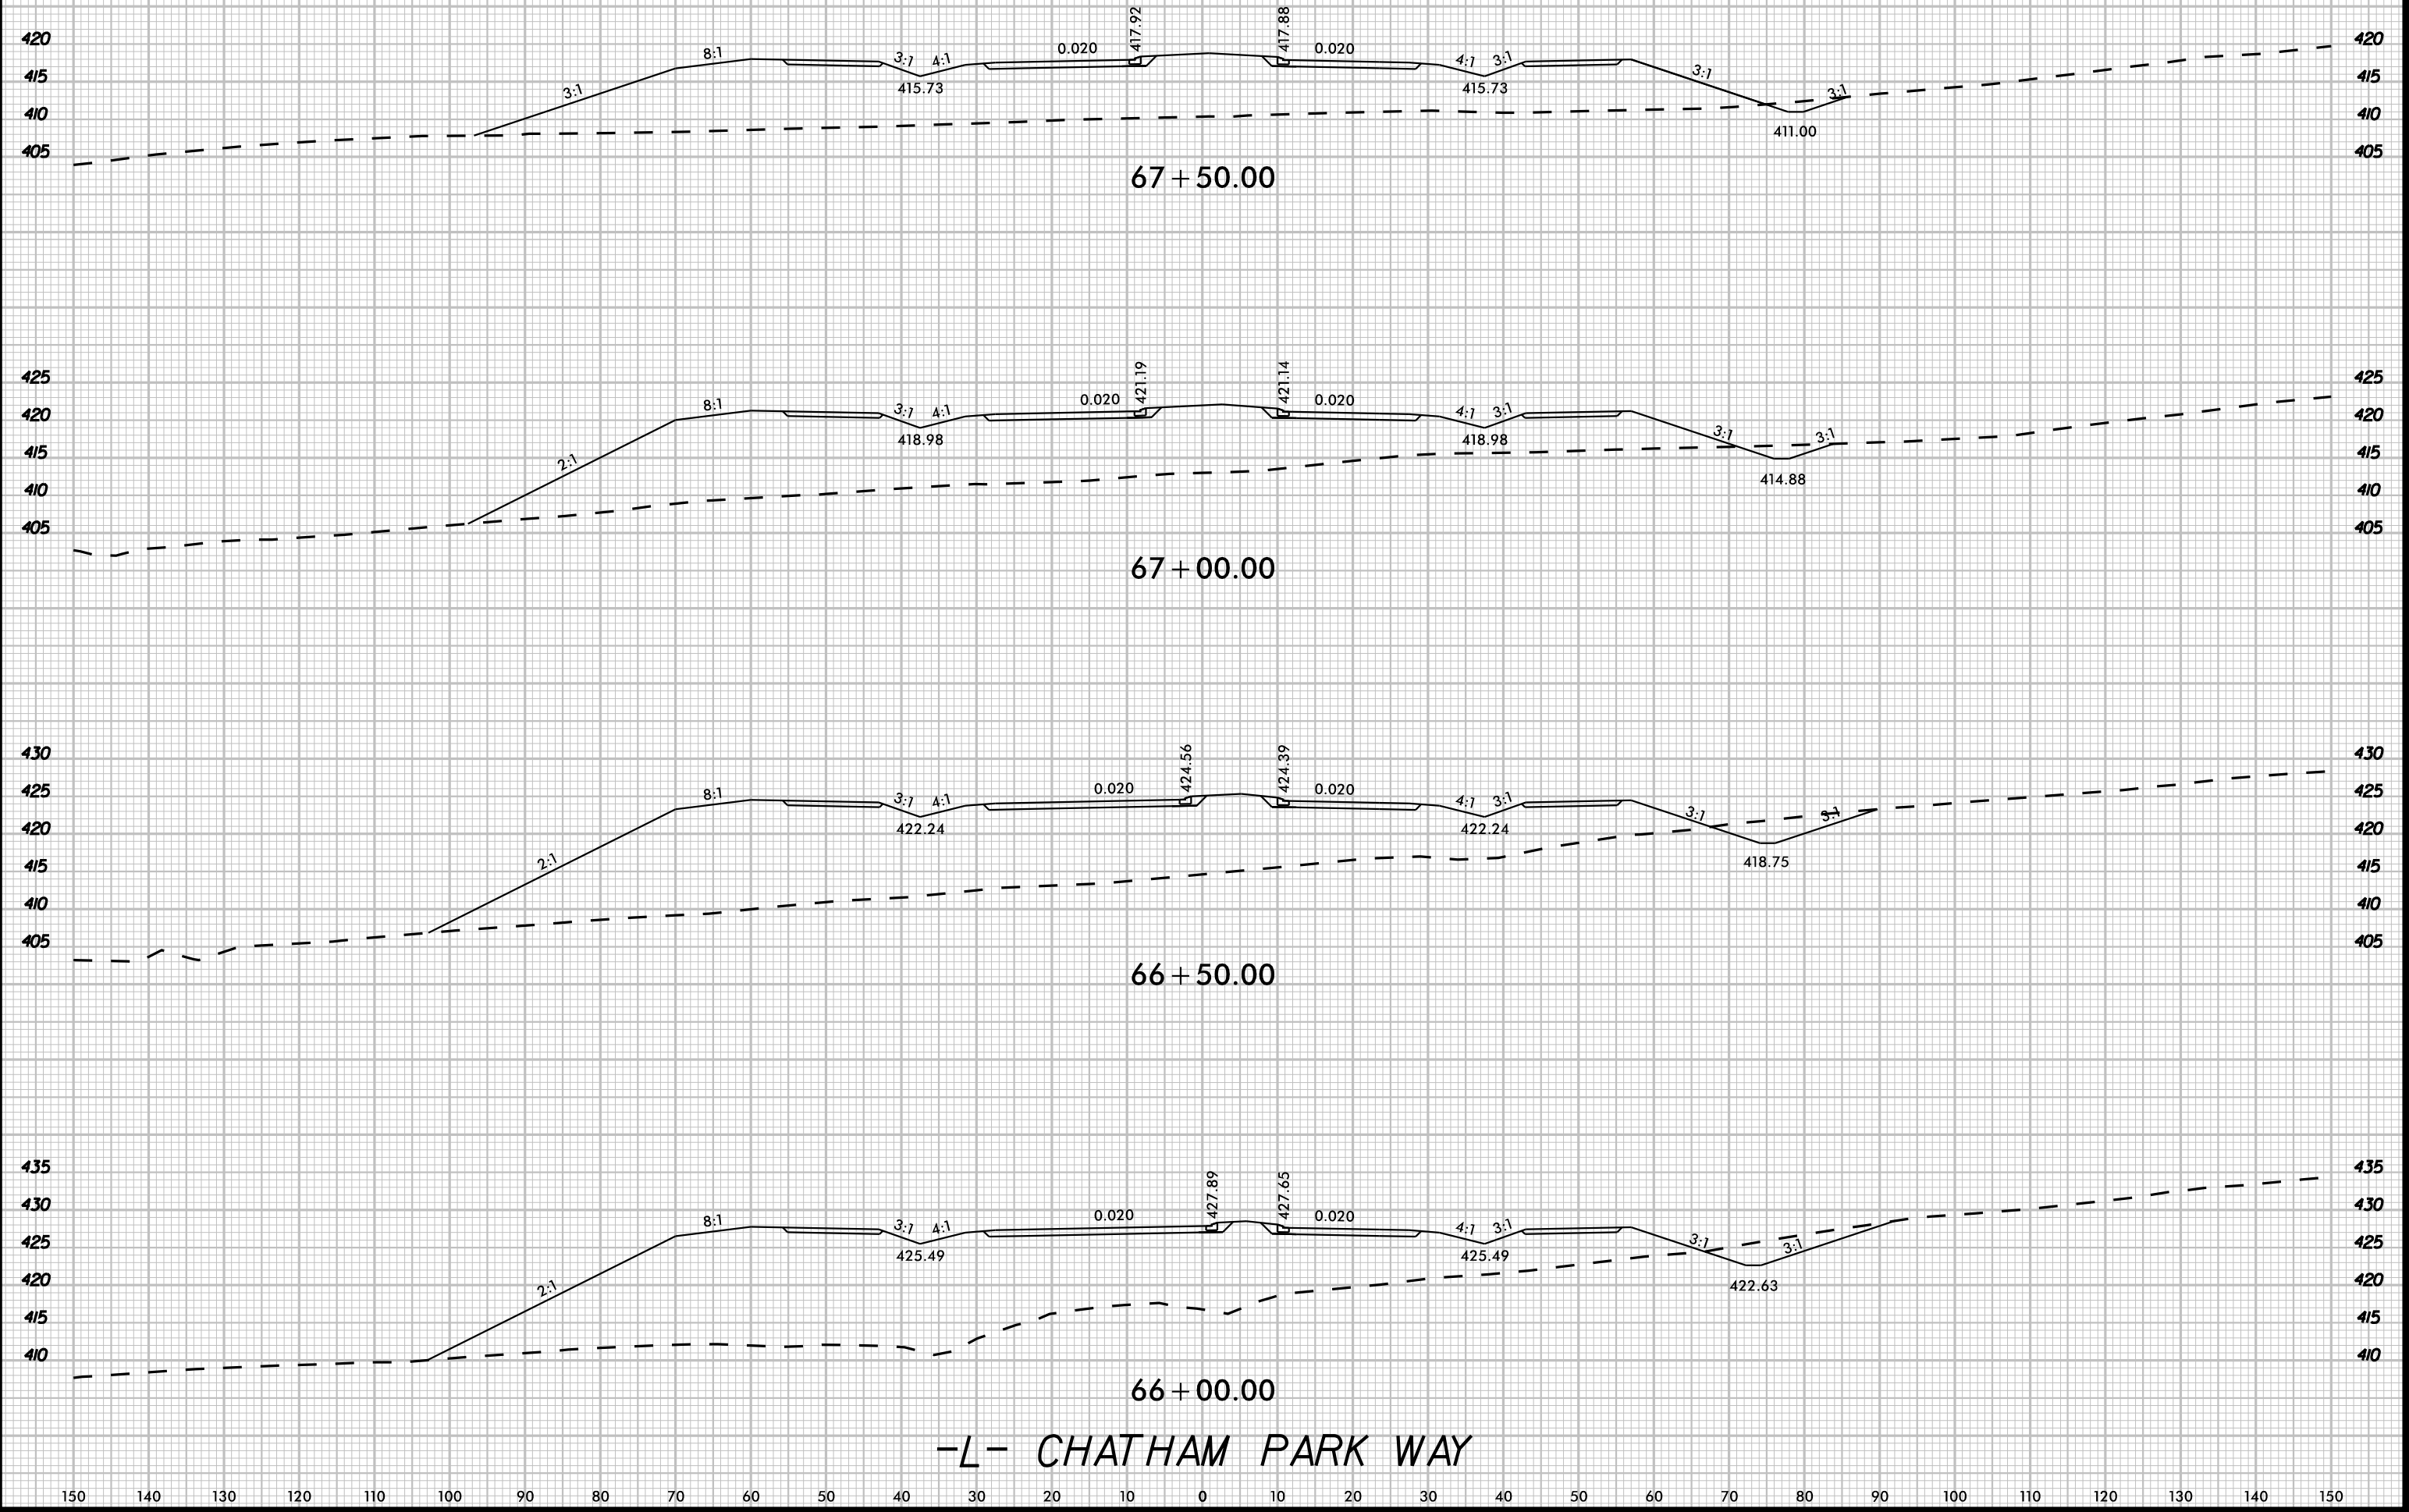

8/23/99

K:\24 - Roadway\01036734 - R-596348\Roadway\SC\B-596348B_rdy.plt.dgn


3/20/2025



UNDERCUT



PROJ. REFERENCE NO.	SHEET NO.
R-5963A	X-33

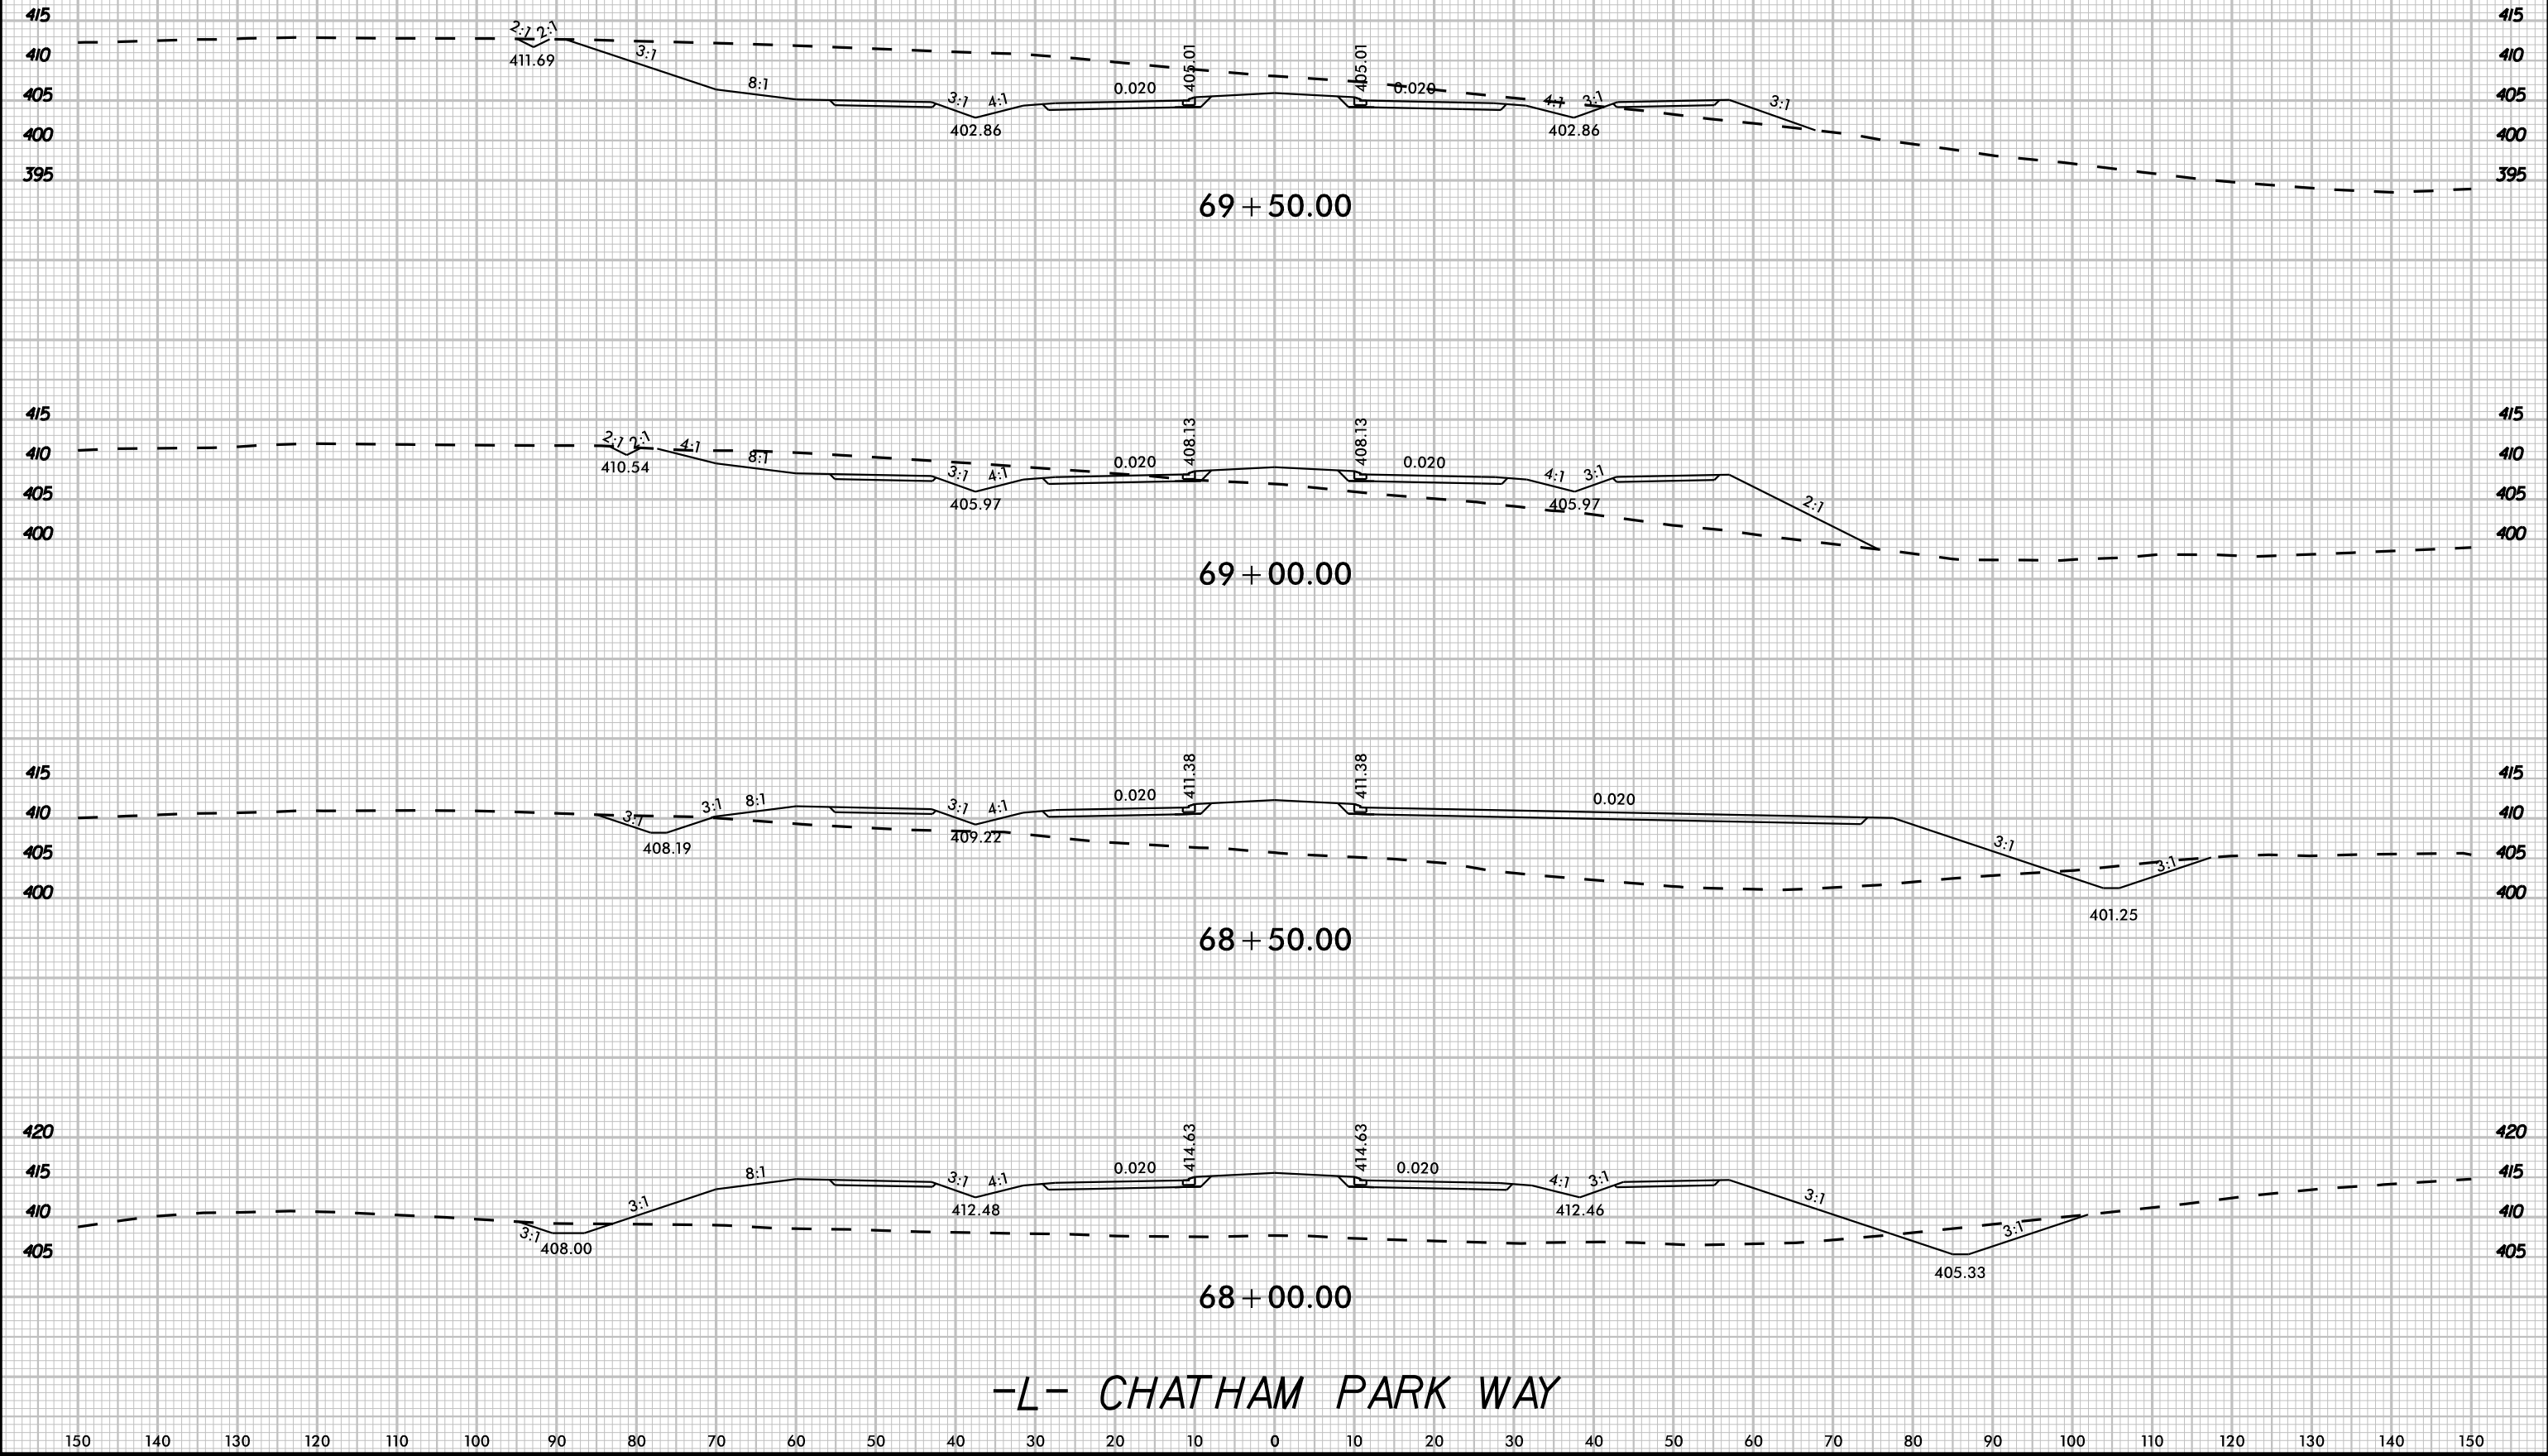


-L- CHATHAM PARK WAY

8/23/99

K:\24 - Roadway\01036734 - R-596348B\Roadway\SC\B-596348B_cdy.plt.dgn

3/20/2025

 UNDERCUT

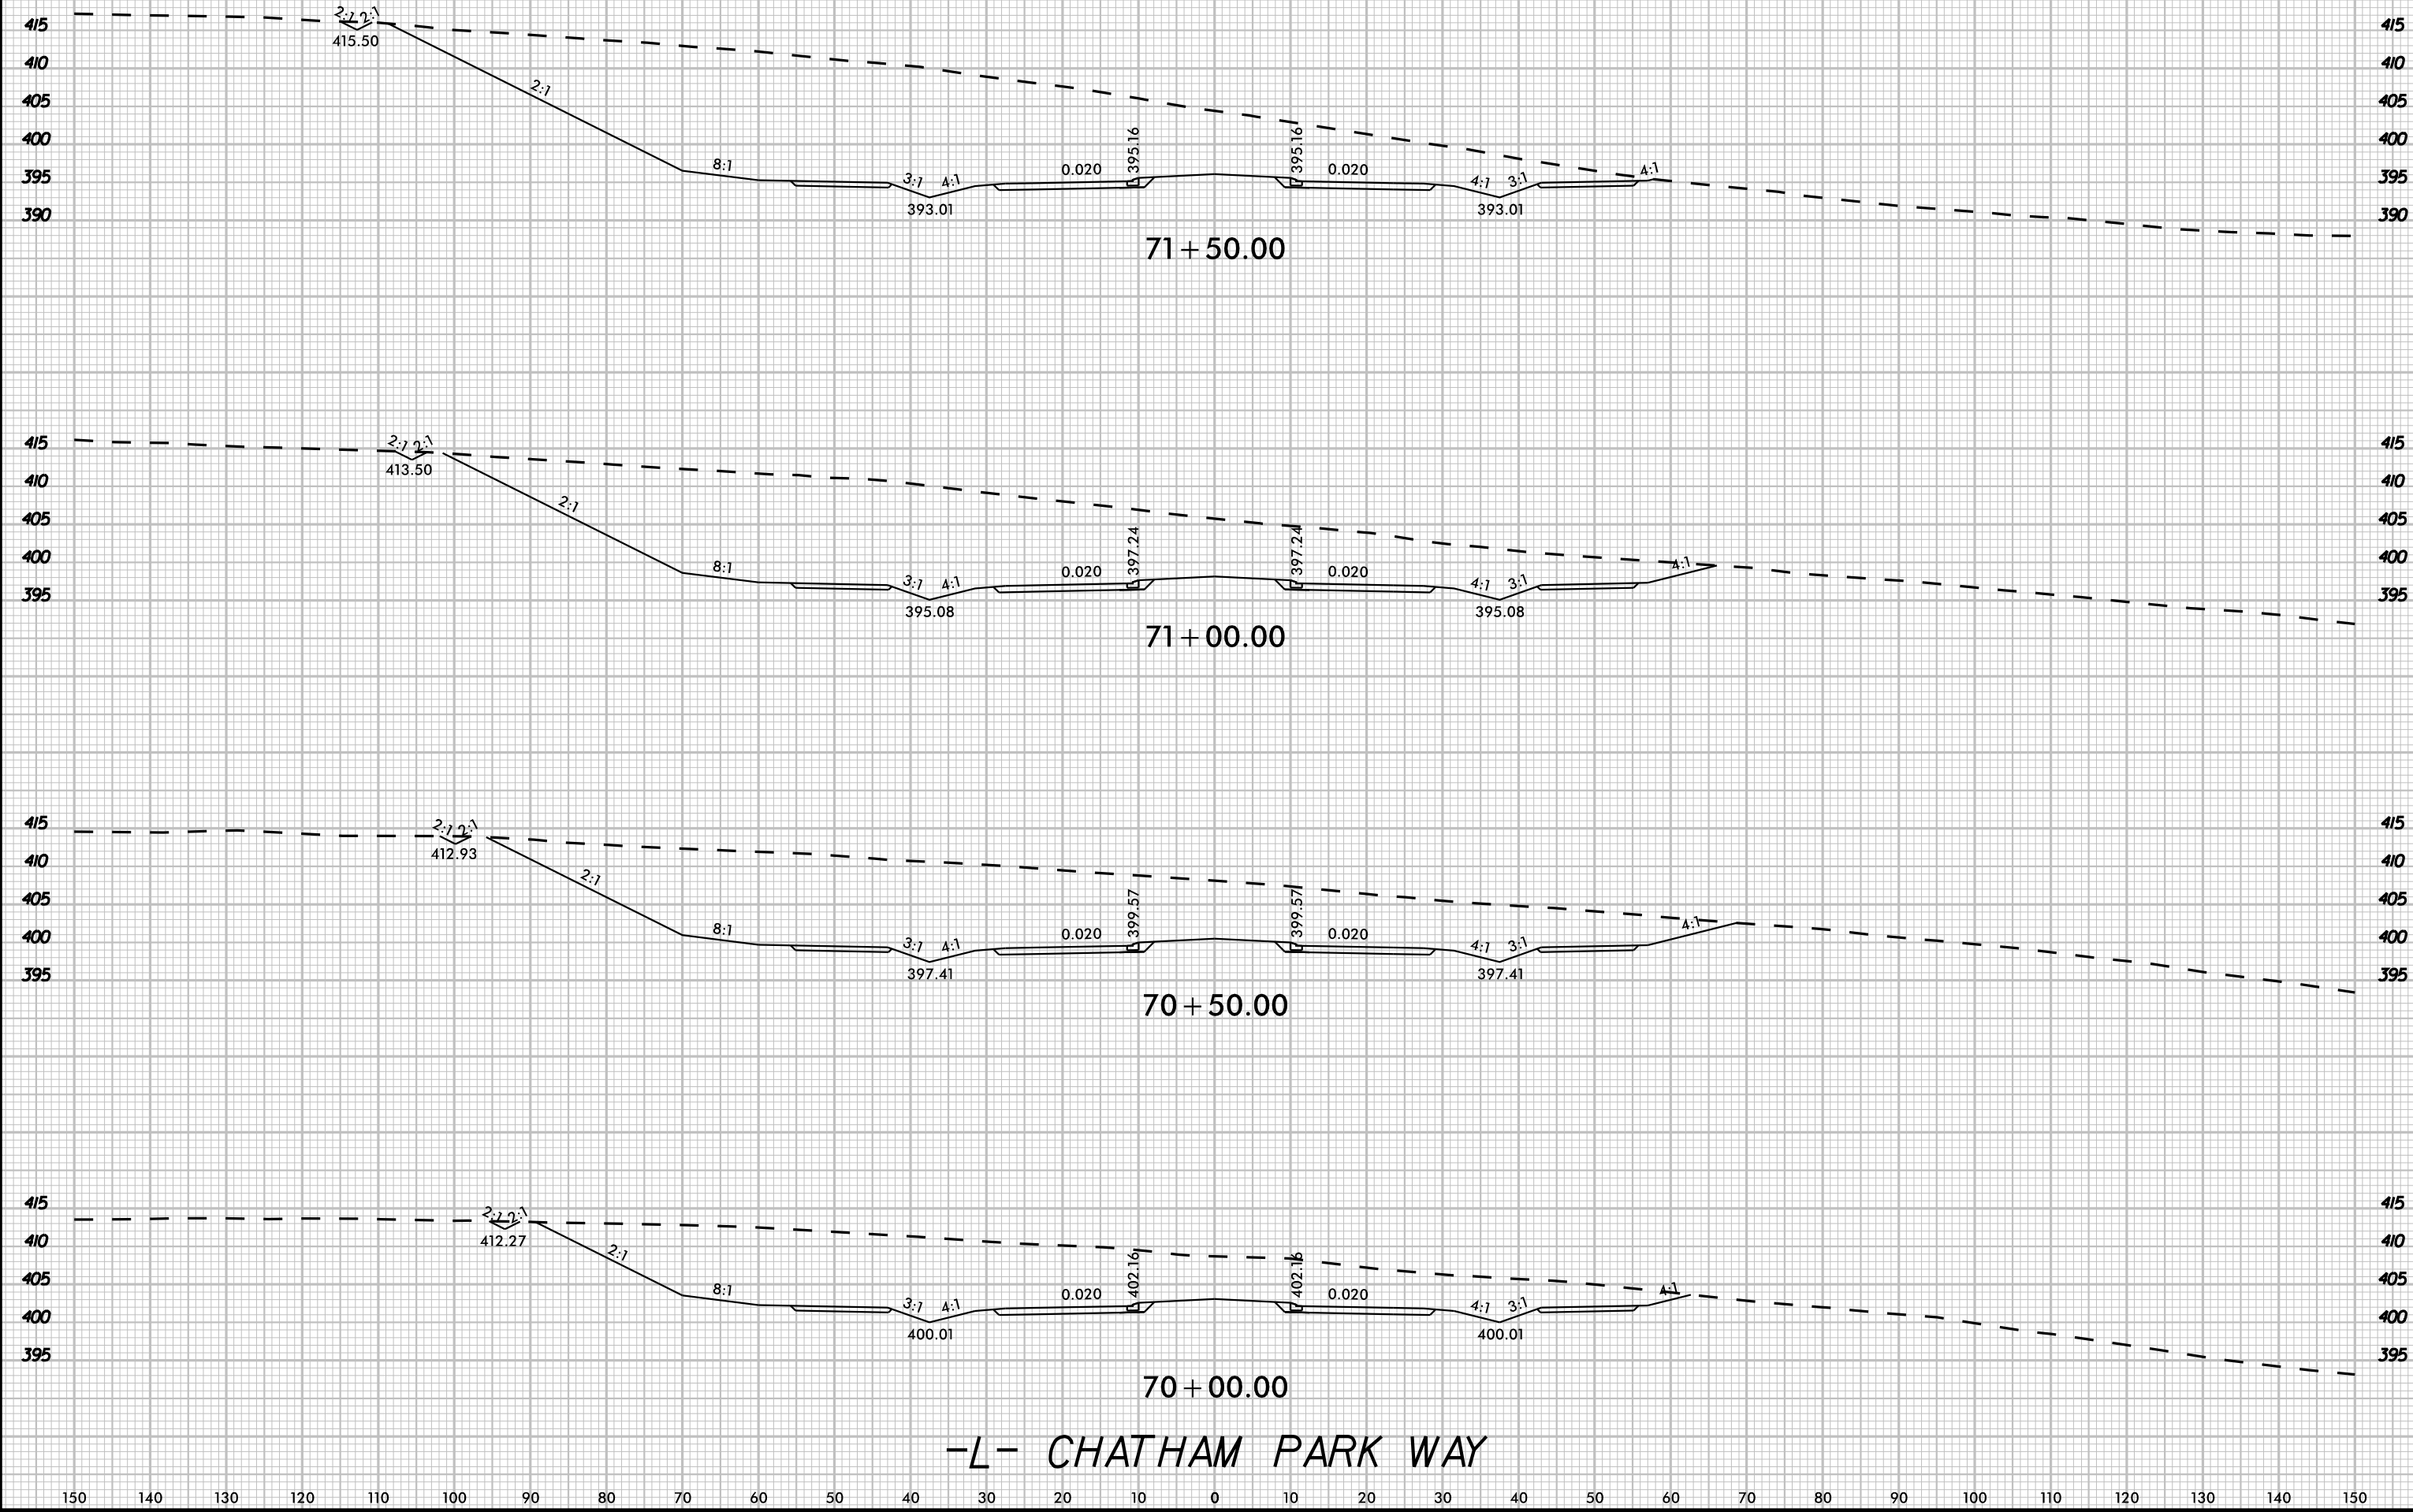

8/23/99

K:\24 - Roadway\01036734 - R-596348\Roadway\SC\B-596348B.cdw xpl.dgn

3/20/2025






UNDERCUT



PROJ. REFERENCE NO.
R-5963A

SHEET NO.
X-35

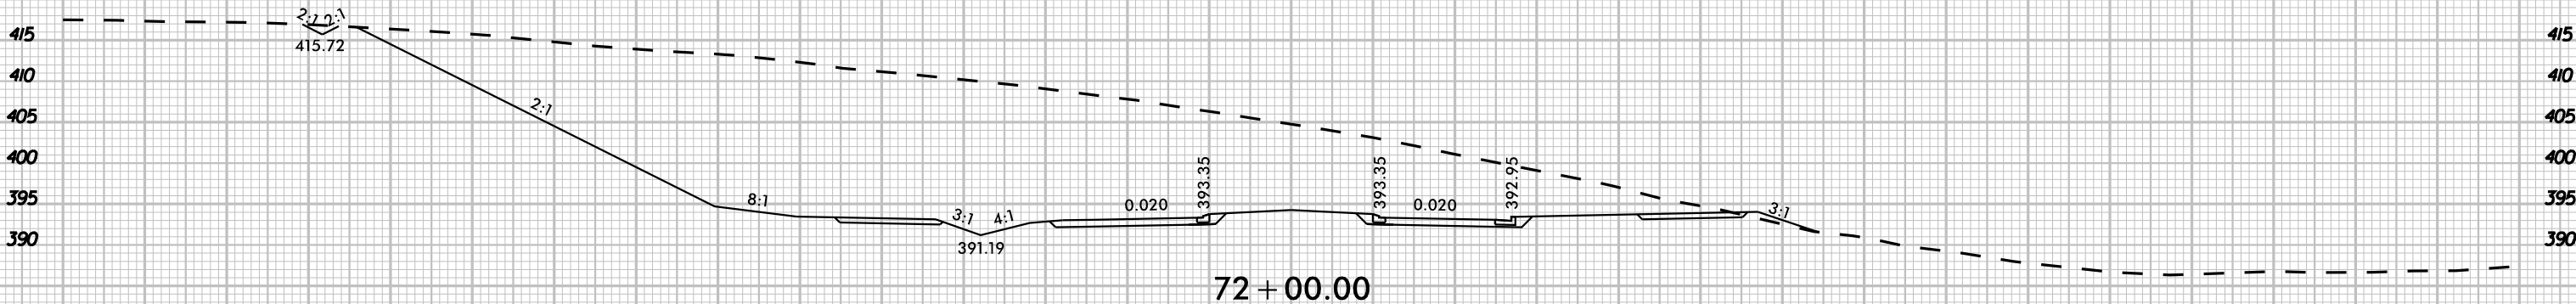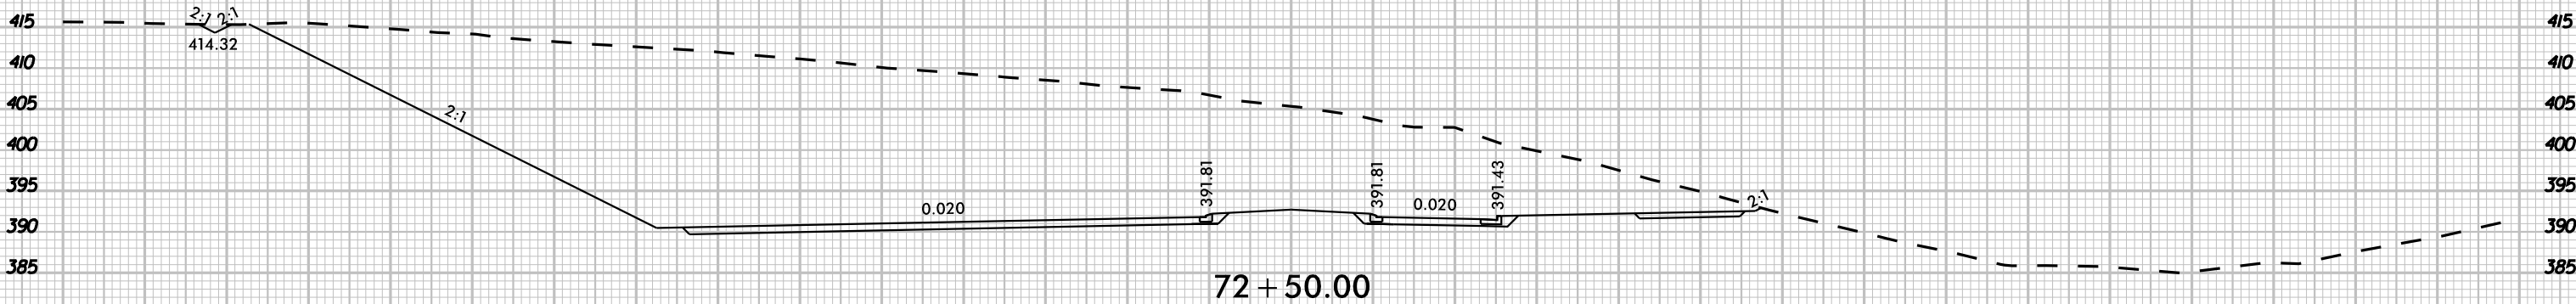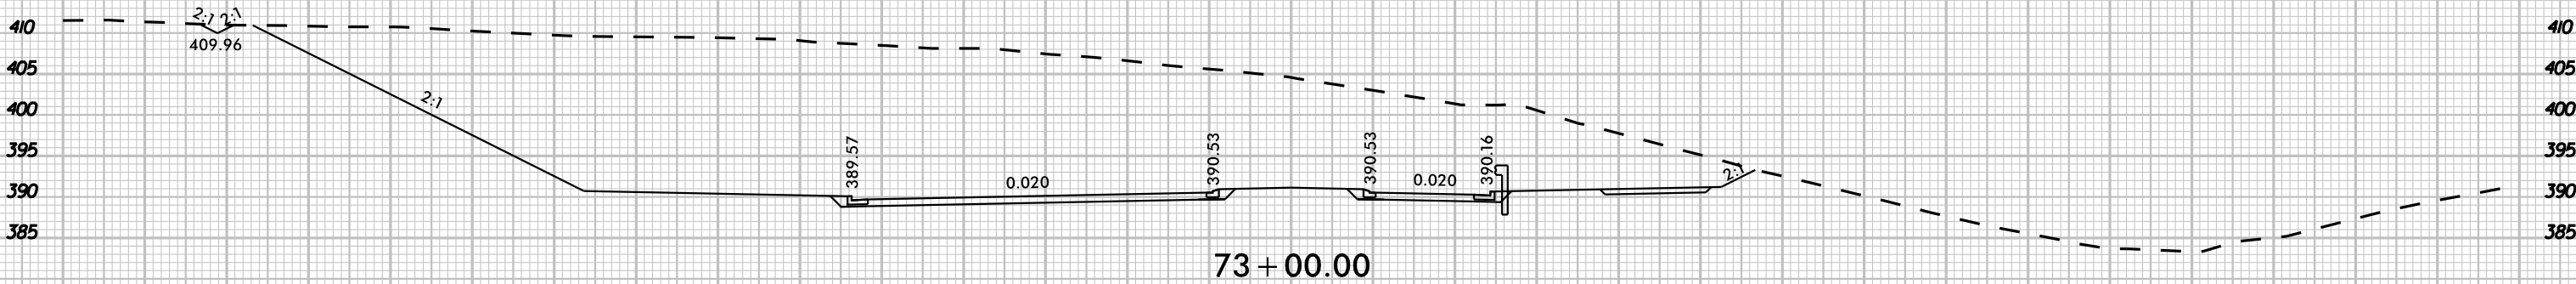

-L- CHATHAM PARK WAY

8/23/99

K:\24 - Roadway\01036734 - R-596348\Roadway\SC\B-596348B_cdy_wpl.dgn

3/20/2025







UNDERCUT



PROJ. REFERENCE NO.
R-5963A

SHEET NO.
X-36

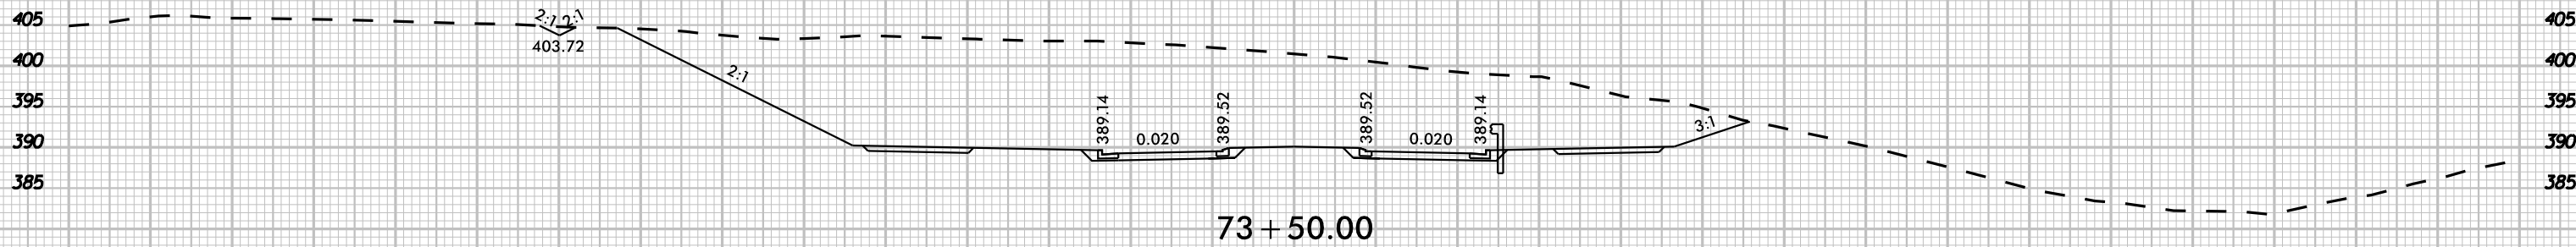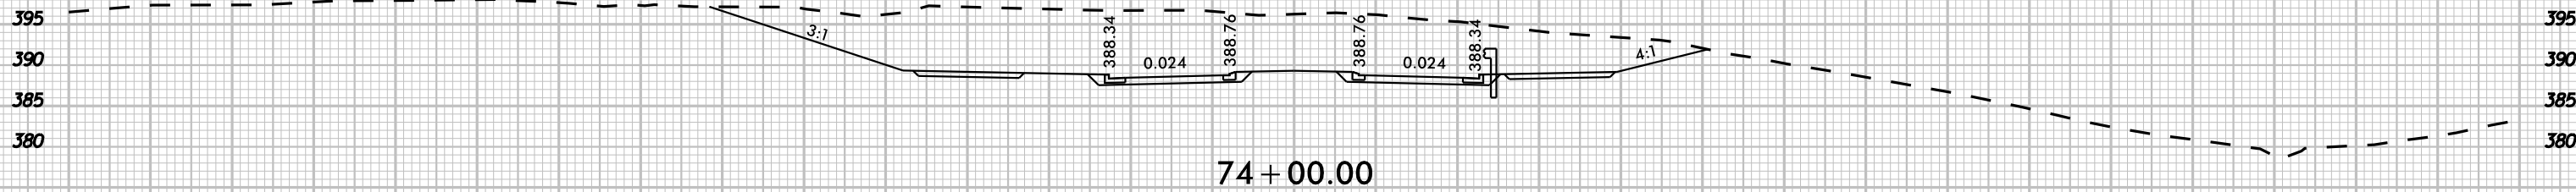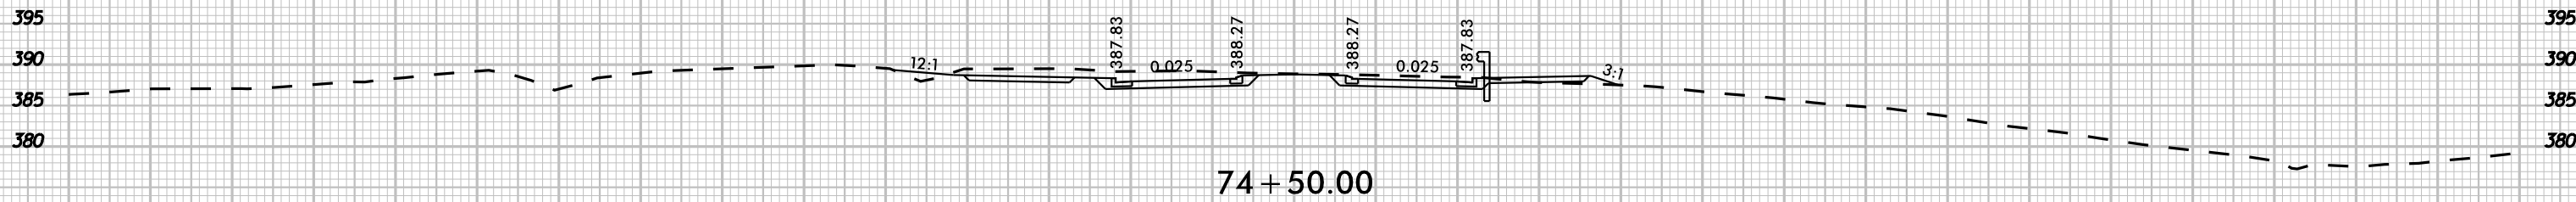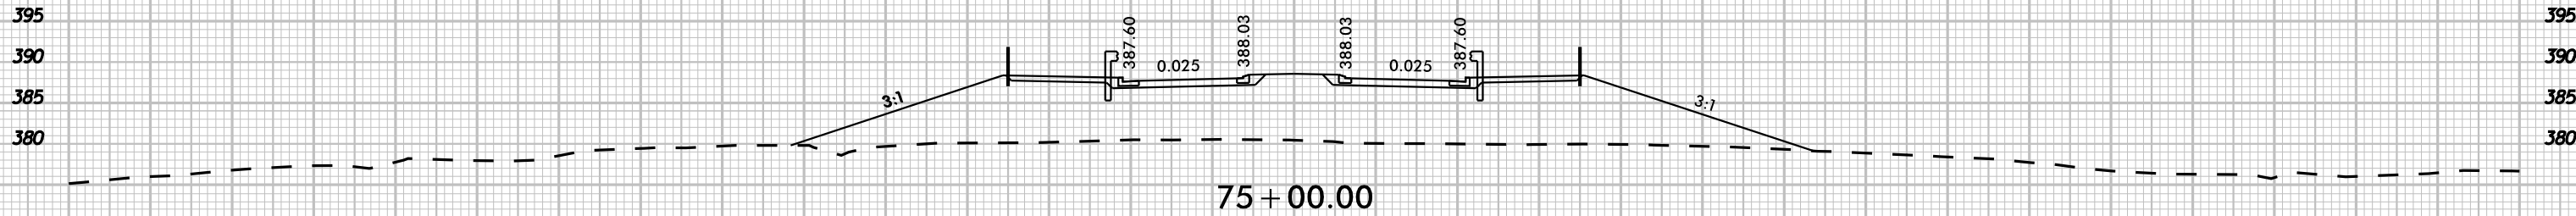

-L- CHATHAM PARK WAY

8/23/99

K:\24 - Roadway\01036734 - R-596348\Roadway\SC\B-596348B rdw.plt.dgn

3/20/2025




UNDERCUT



PROJ. REFERENCE NO.
R-5963A

SHEET NO.
X-37

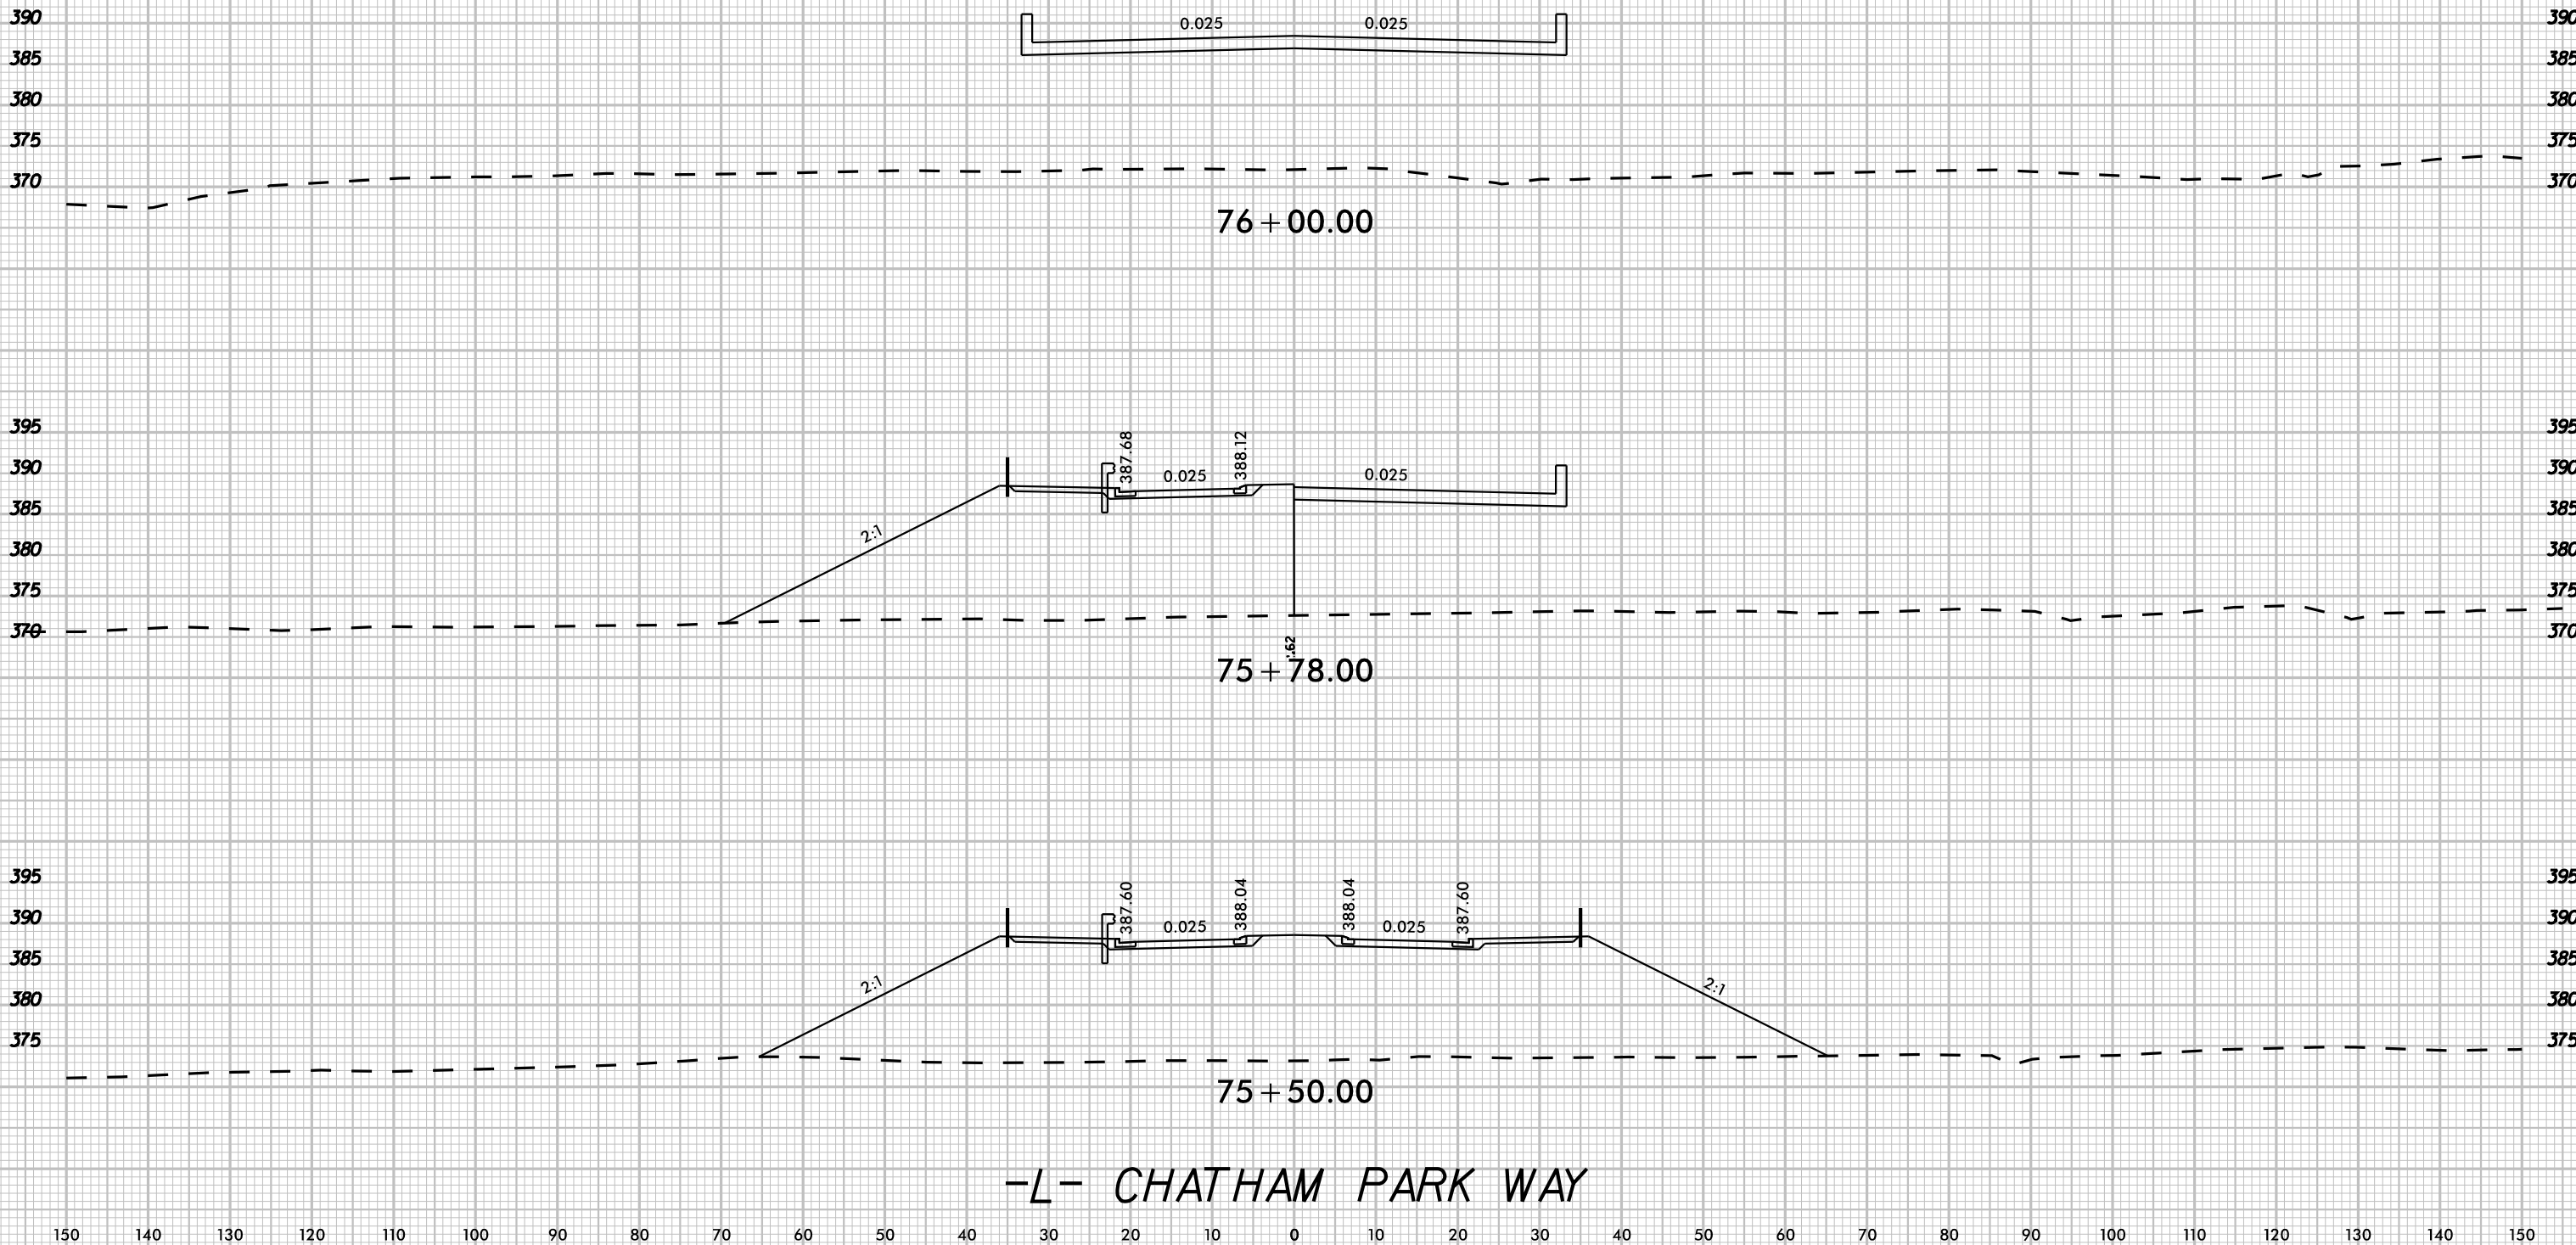

8/23/99







UNDERCUT



PROJ. REFERENCE NO.
R-5963A

SHEET NO.
X-38

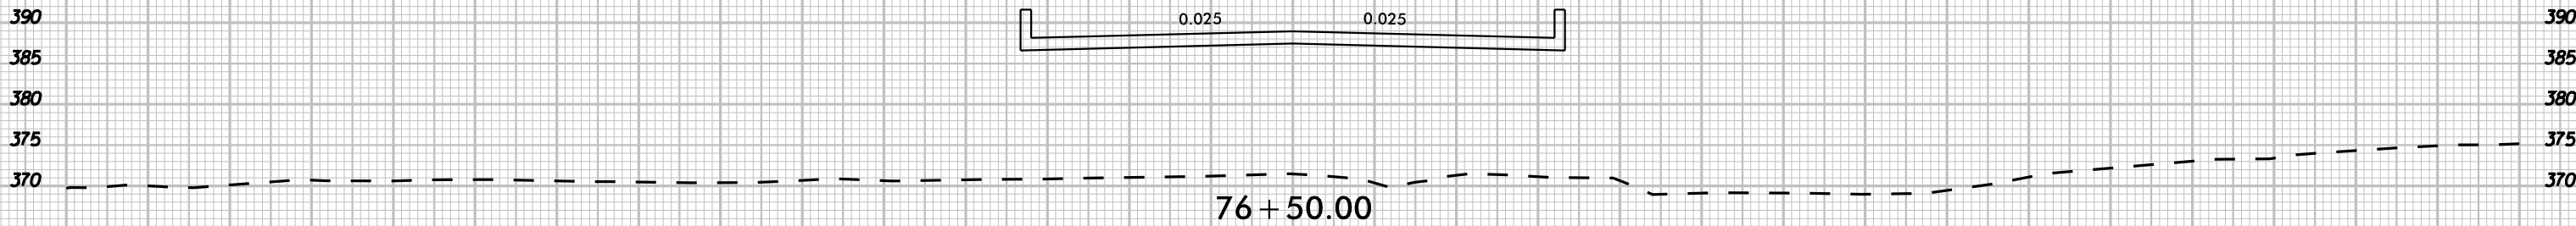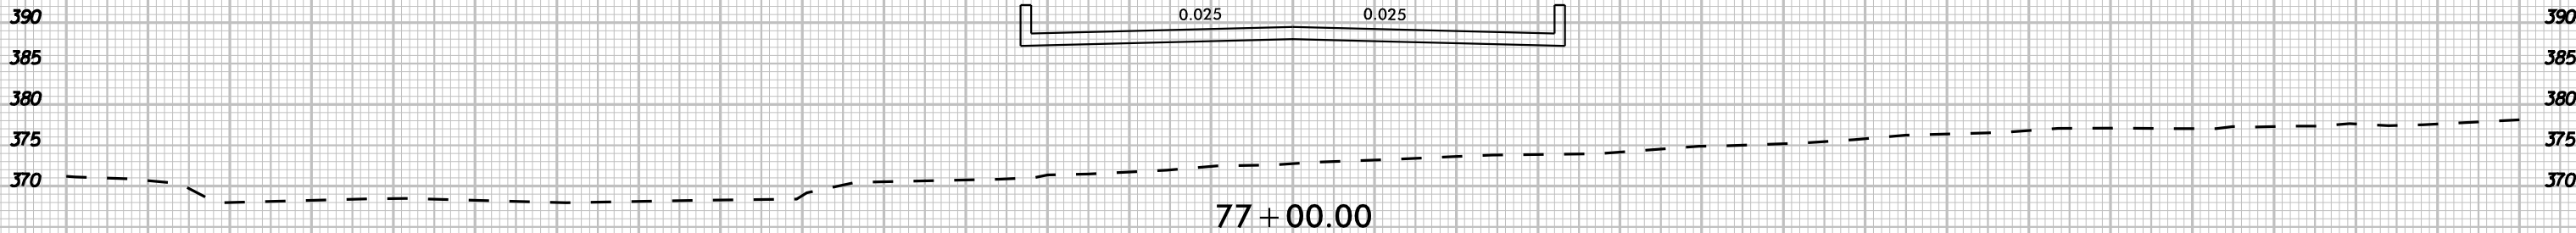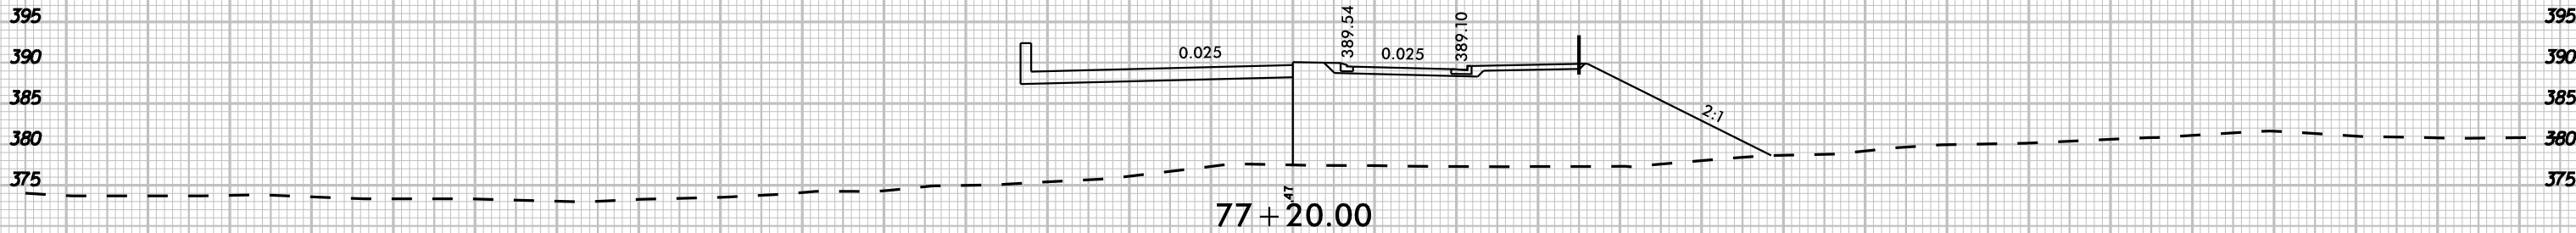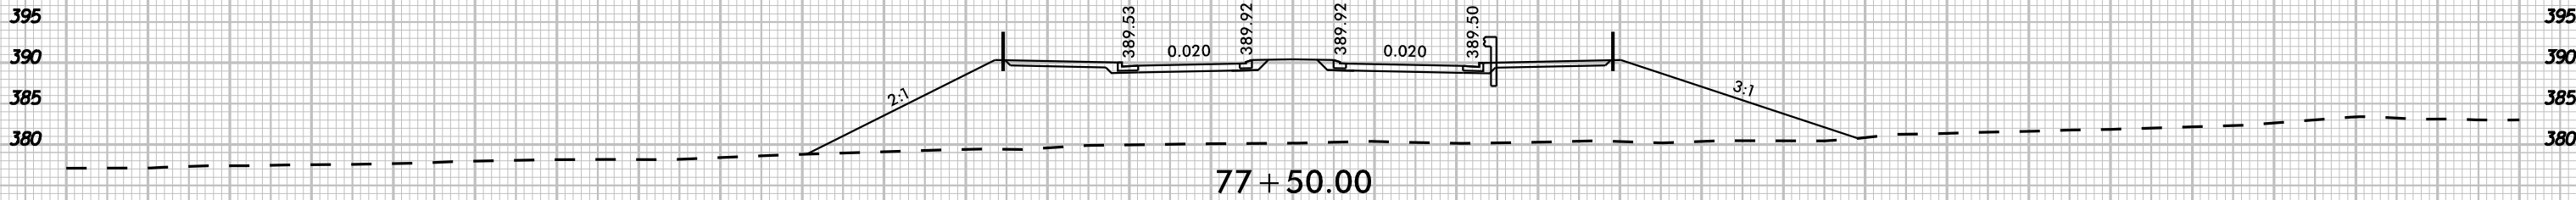

-L- CHATHAM PARK WAY

K:\24L_Roadway\01036734 - R-5963A\B_Roadway\SC\B-5963A8B_cdy_wpl.dgn

3/20/2025

8/23/99

K:\24 - Roadway\01036734 - R-596348B\Roadway\SC\B-596348B_rdy_vpl.dgn


3/20/2025



UNDERCUT



PROJ. REFERENCE NO.	SHEET NO.
R-5963A	X-39

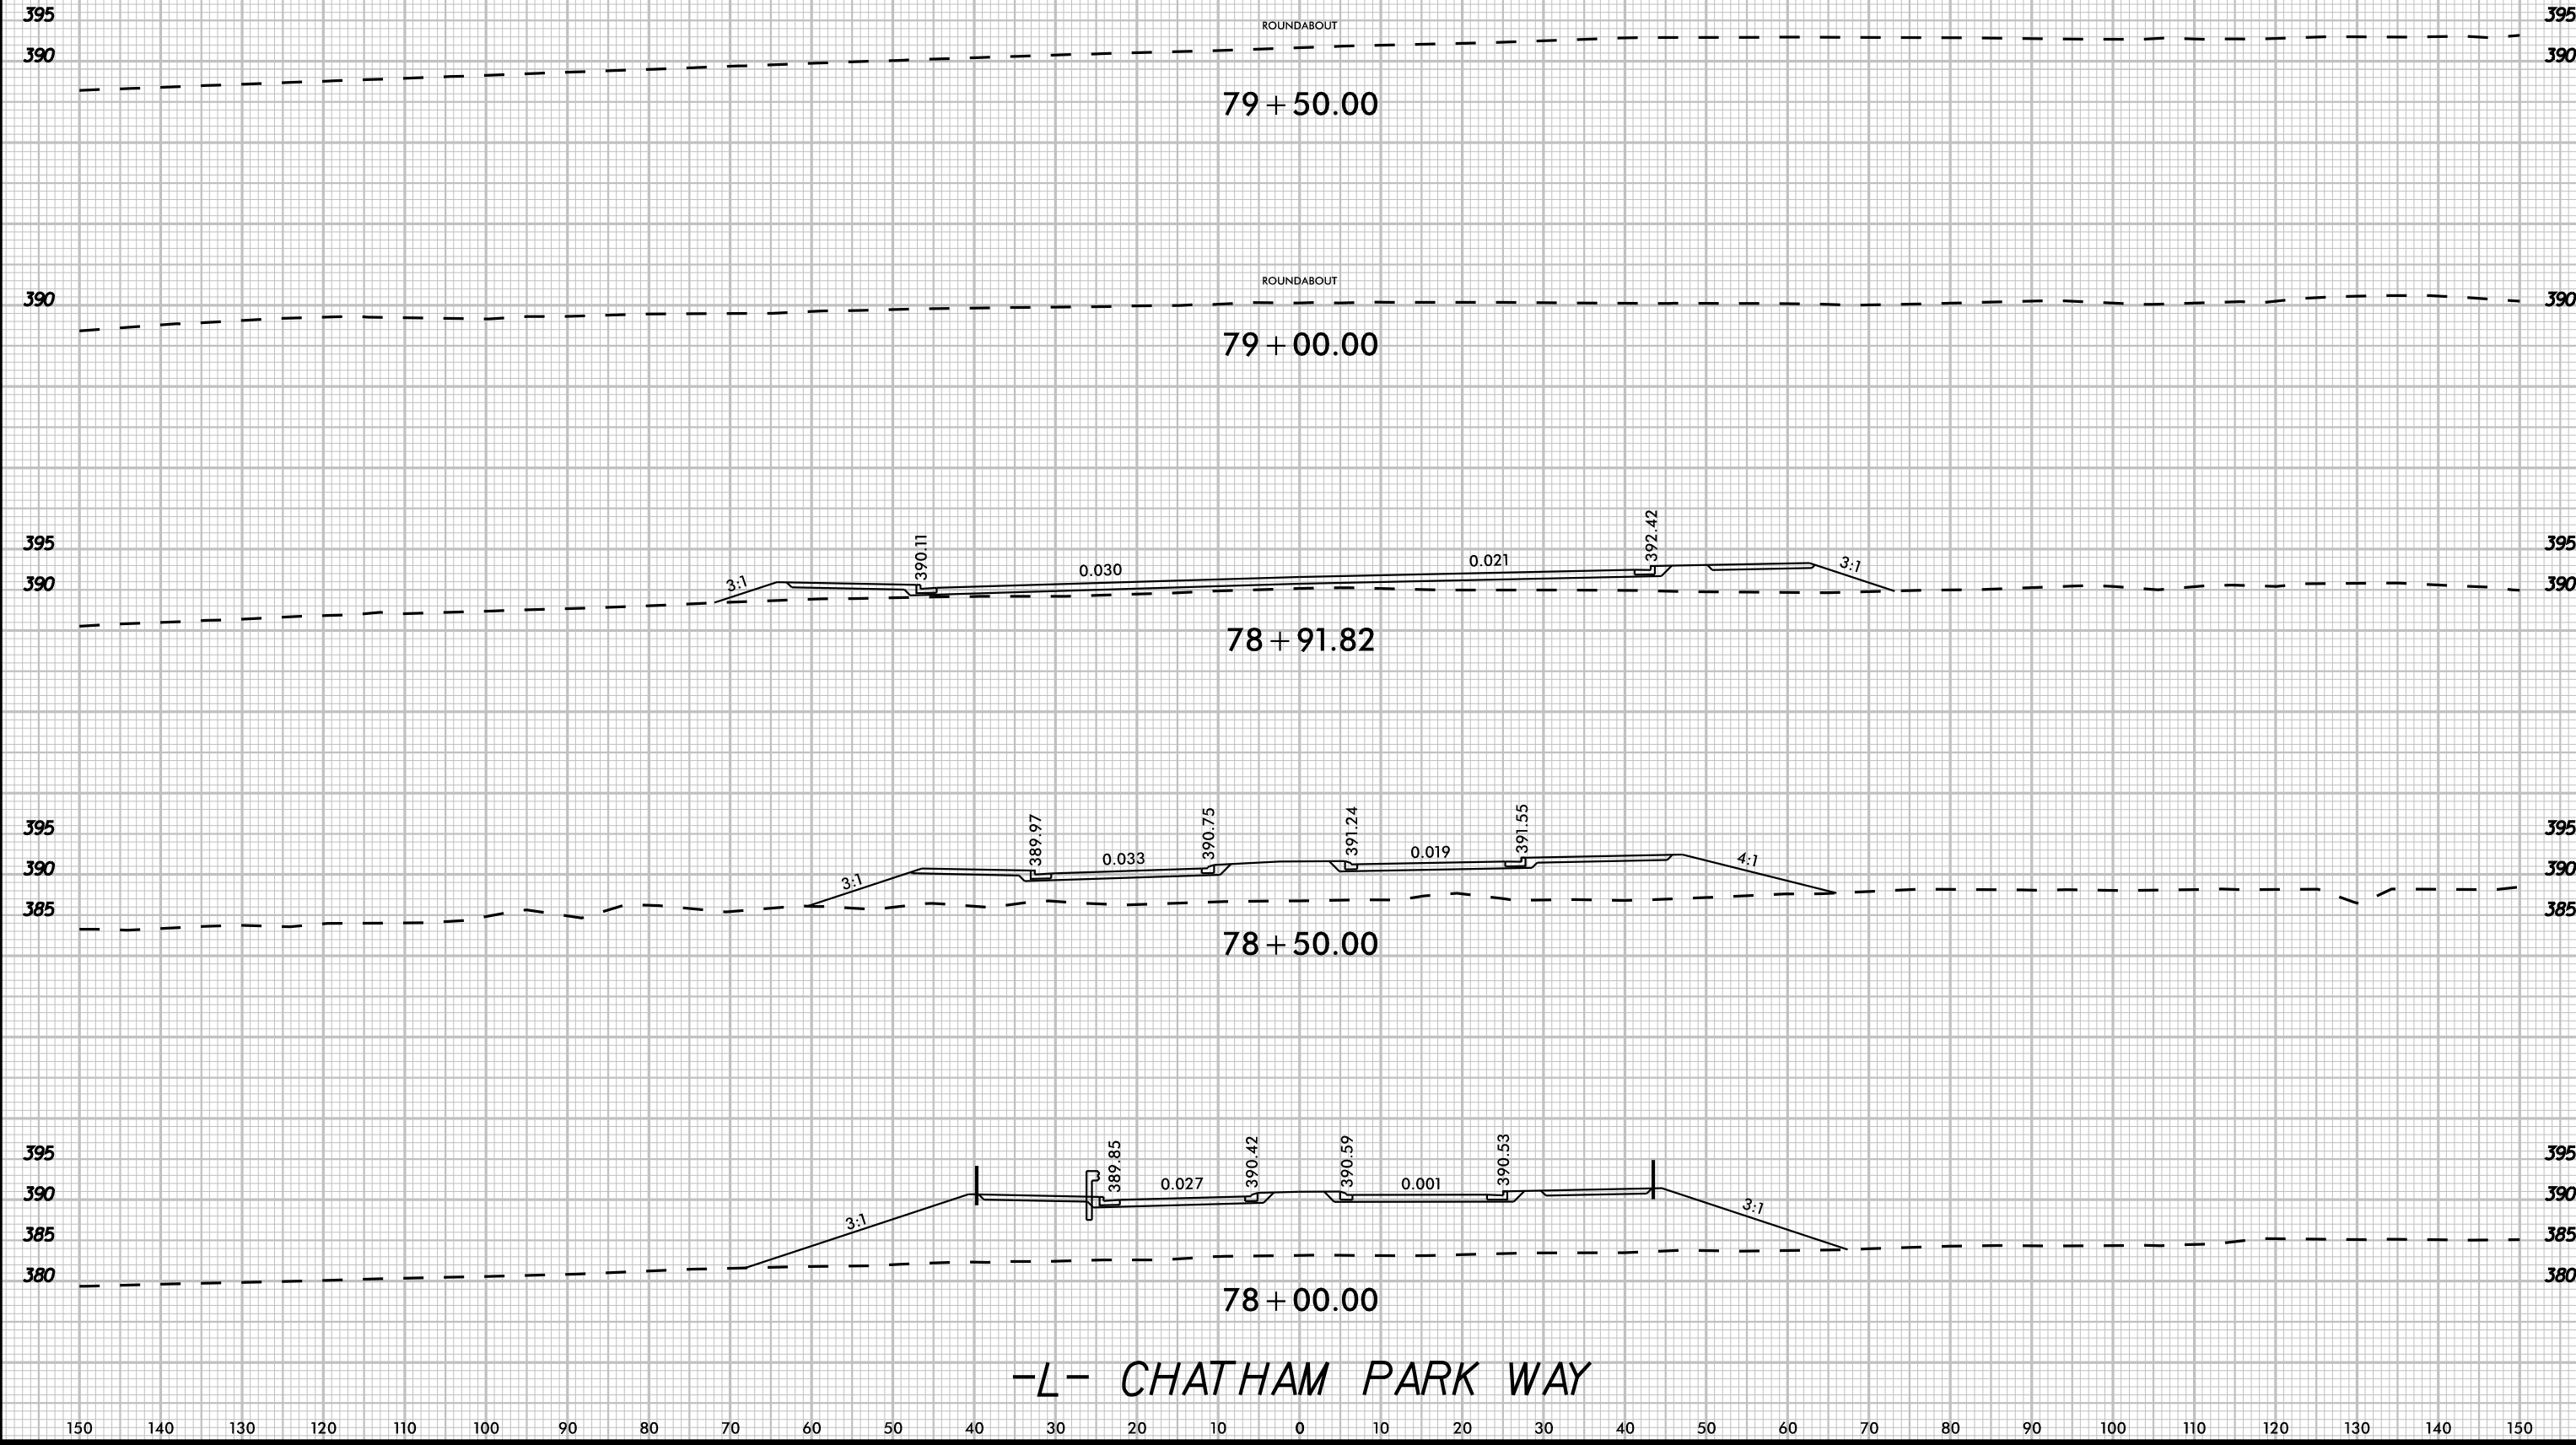


8/23/99

K:\B4L_Roadway\01036734 - R-5963A\B4L_Roadway\SCOR-5963A8.rdw xpl L.dwg

3/20/2025

 UNDERCUT

	PROJ. REFERENCE NO. R-5963A	SHEET NO. X-40
---	--------------------------------	-------------------

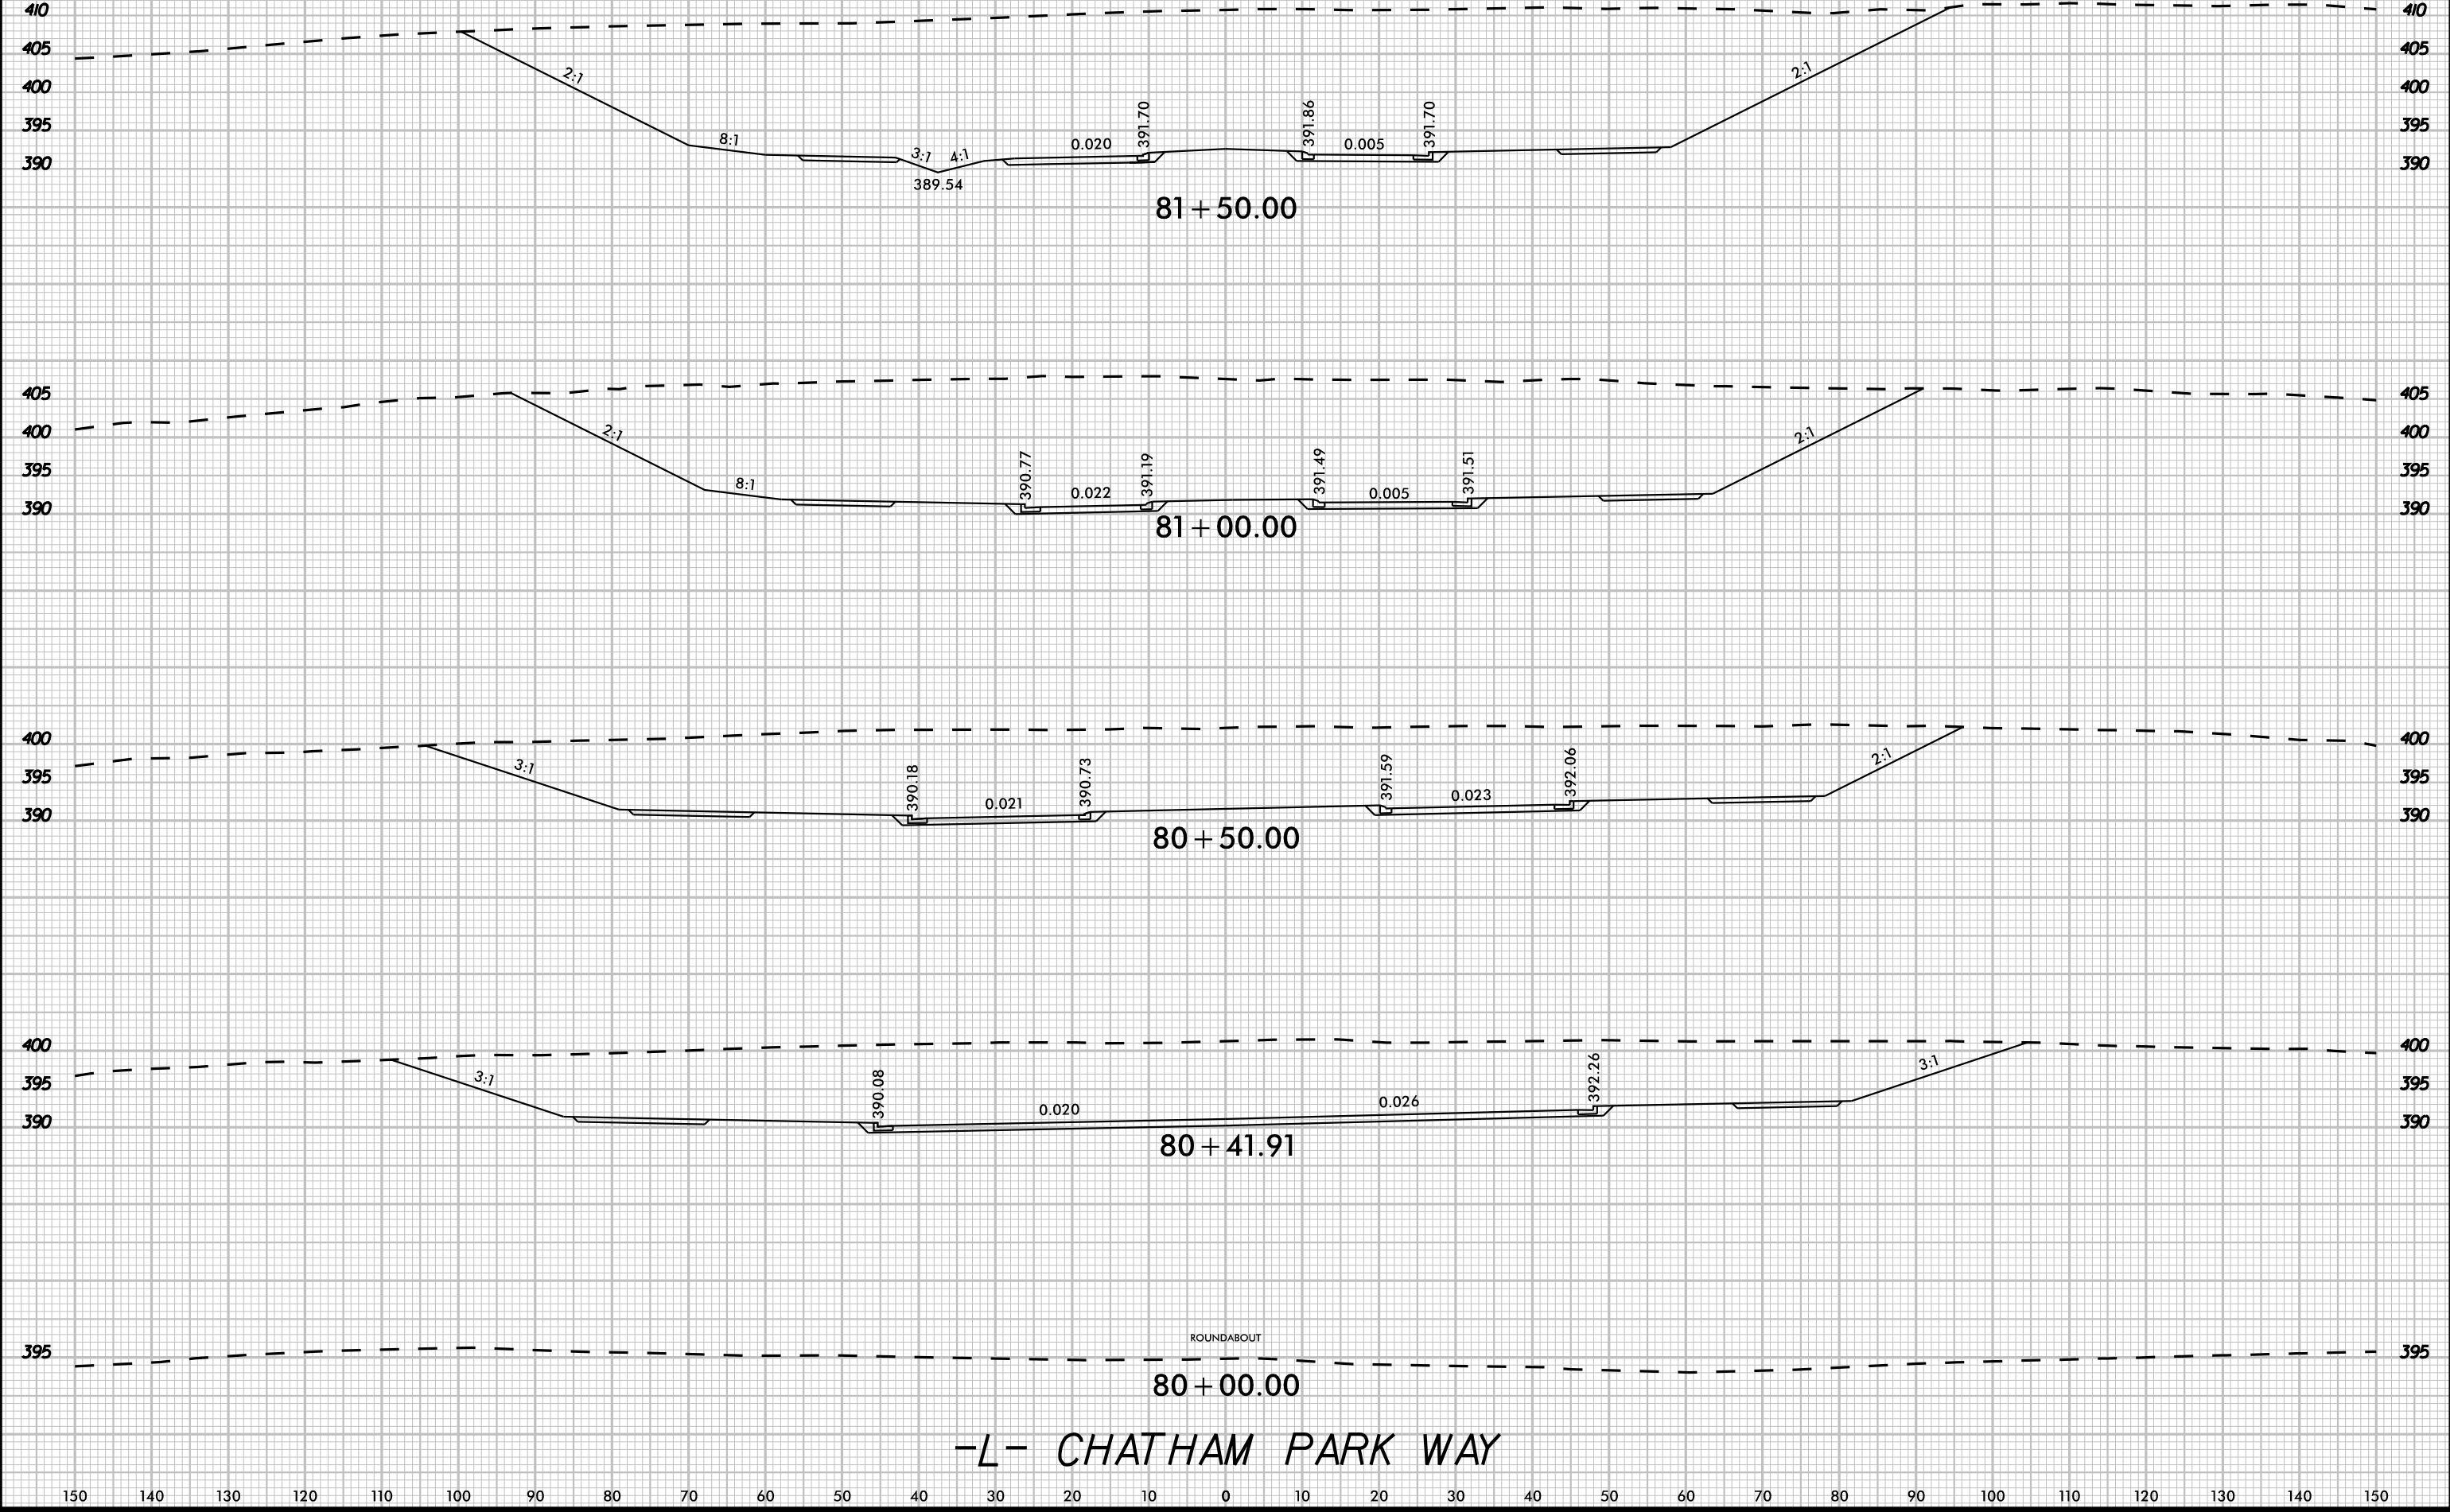

8/23/99

K:\B4L_Roadway\01036734 - R-596348\B4Roadway\SC\B-596348B_rdy_wpl.dgn

3/20/2025




UNDERCUT



PROJ. REFERENCE NO.
R-5963A

SHEET NO.
X-41

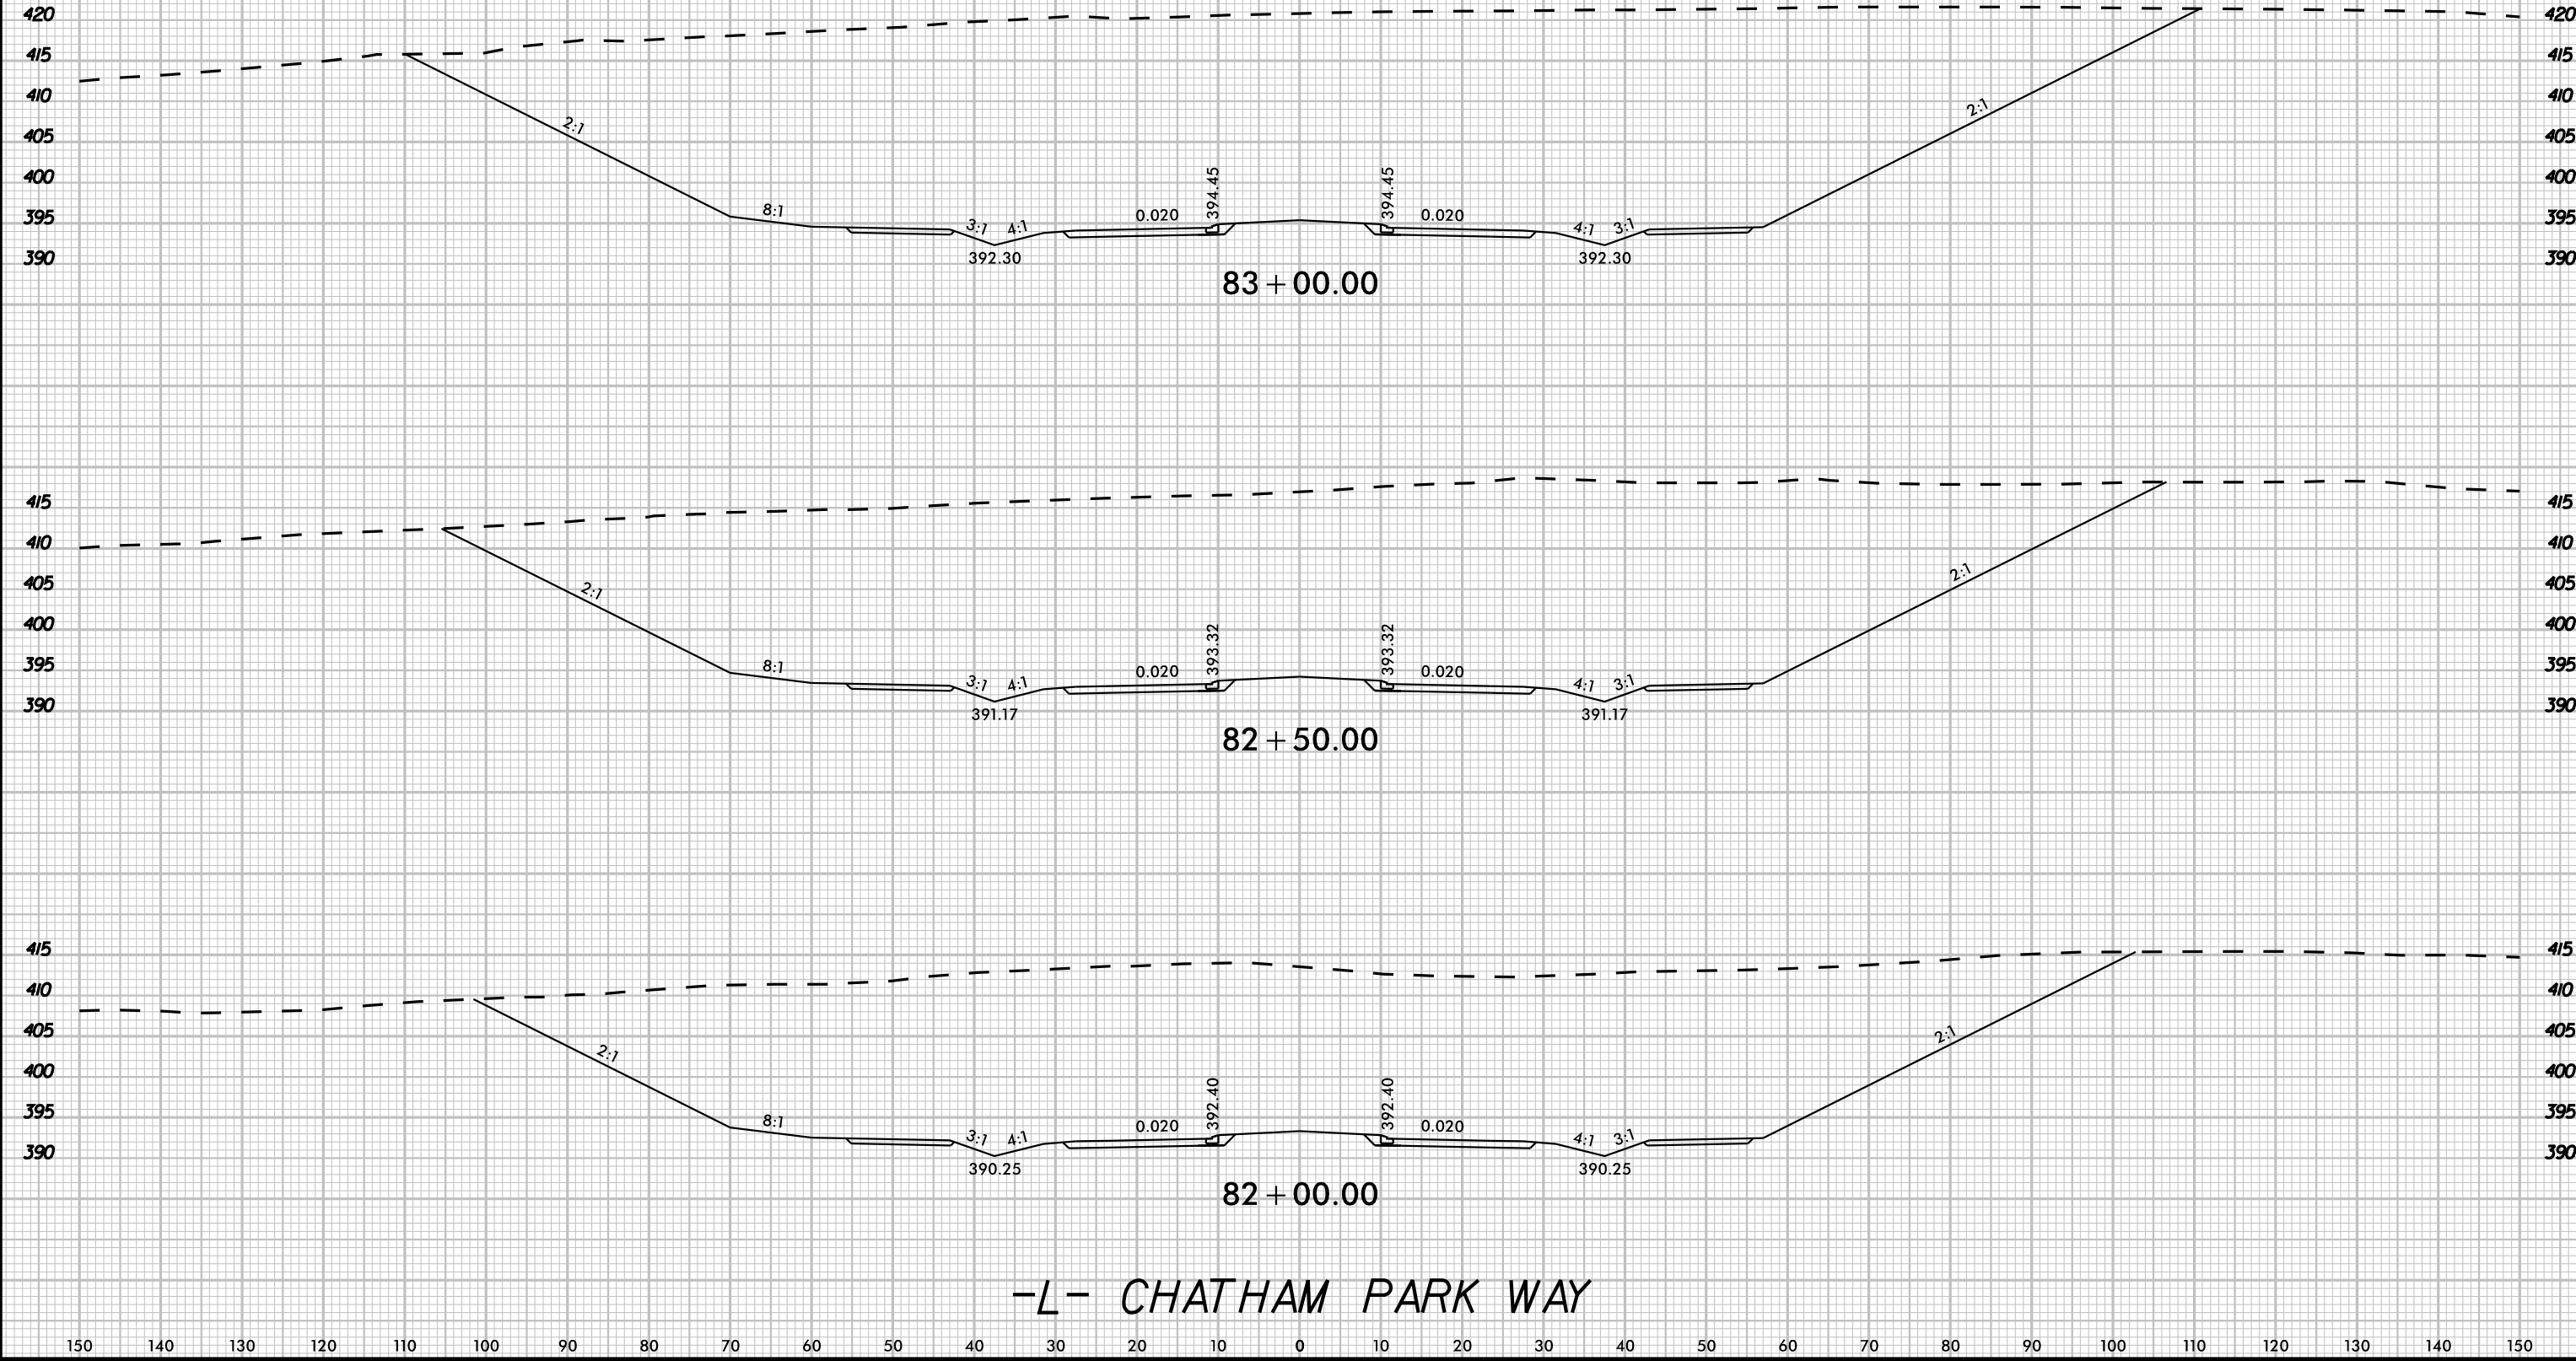

8/23/99

K:\24_ Roadway\01036734 - R-5963A\B\Roadway\SC\B-5963A8B_rdy_wpl.dgn

3/20/2025



UNDERCUT



PROJ. REFERENCE NO.
R-5963A

SHEET NO.
X-42

