



DETAILS

DETAILS OF PATCHING EXISTING PAVEMENT PRIOR TO RESURFACING

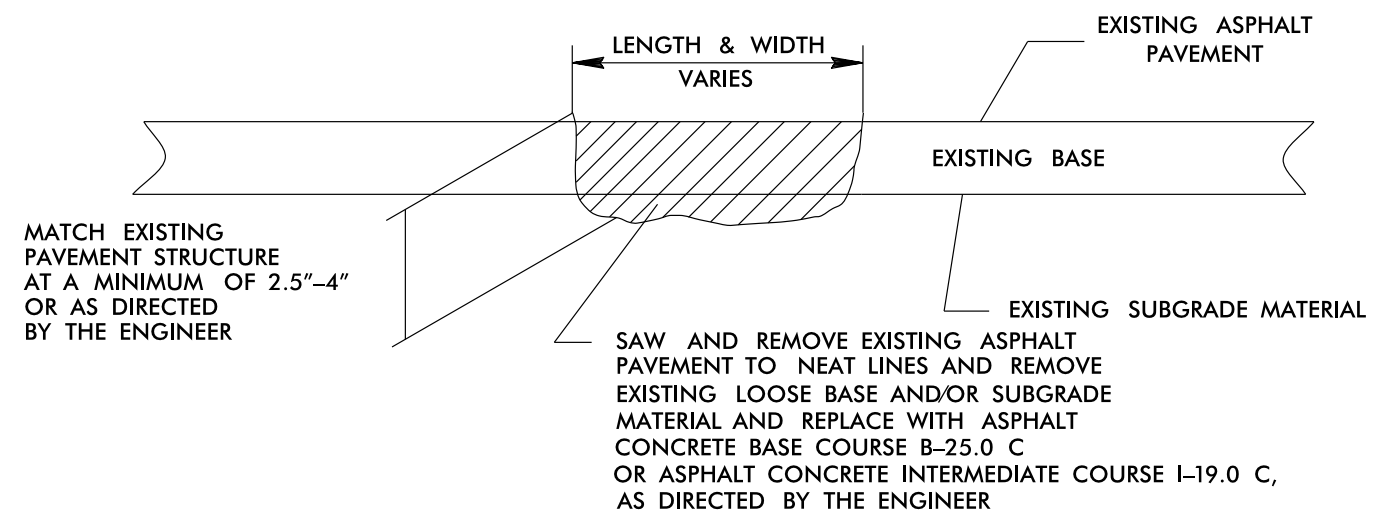

PAVEMENT TIE-IN DETAIL

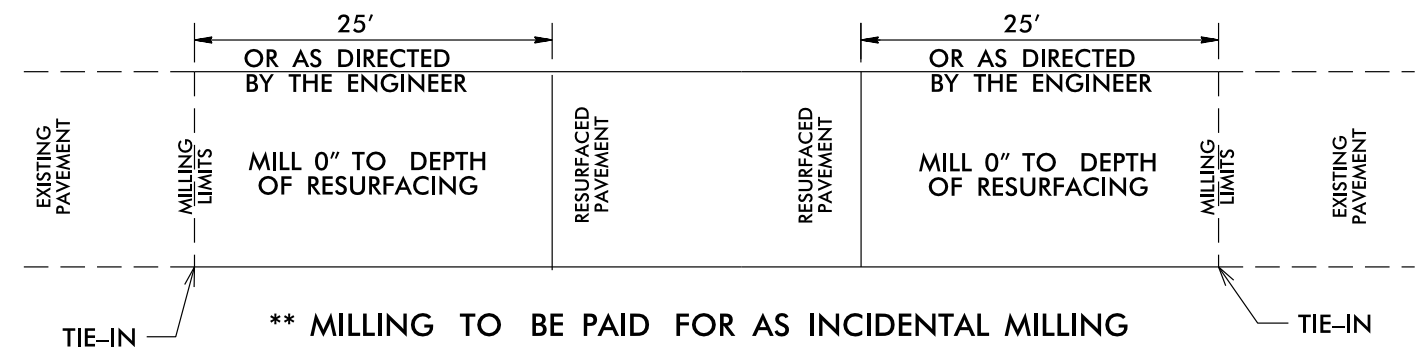

PROJECT NOTES

- PAINT MARKINGS INCLUDED FOR MILLING ON MAP 1.
- PAINT MARKINGS AND LINE REMOVAL INCLUDED FOR BRIDGE ON MAP 3.
- BASE FOR WIDENING ON MAP 2 NC 22 TO BE PAID UNDER HILC WBS 51488.