


4/1/2025 10:16:06 AM User: Planning Filename: N:\NC Bridges\204454\38\_15BPR.52\_3\_Buncombe Co. Br. Rehab\Structures\401.001.15BPR128.SMU\_COV1.dgn

PROJECT: 15BPR.128.3

CONTRACT: 204454

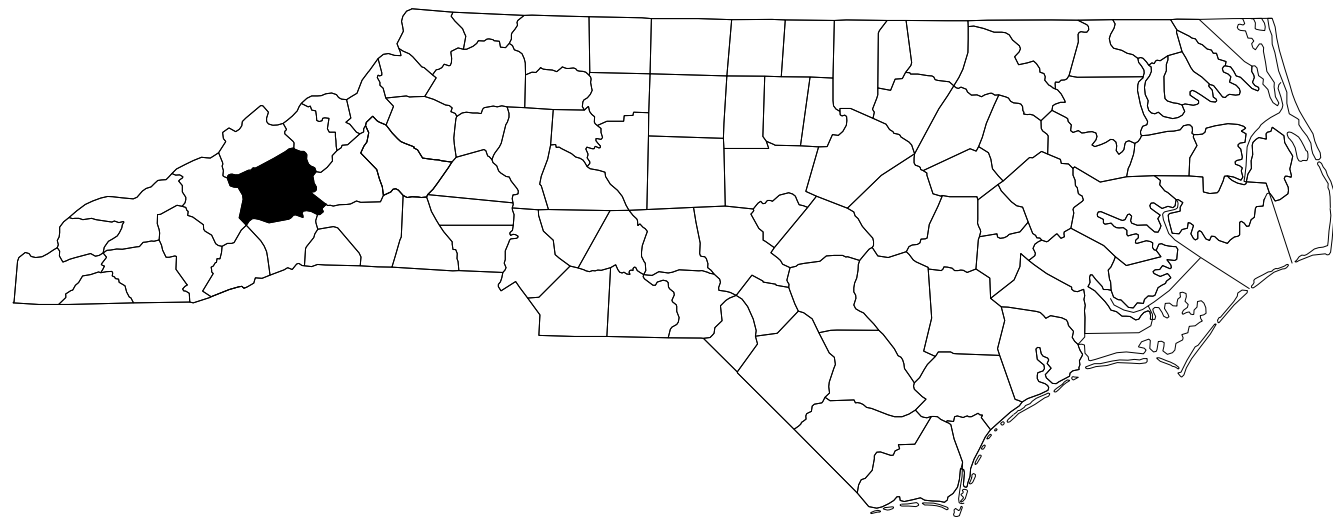

STATE OF NORTH CAROLINA  
DIVISION OF HIGHWAYS




BUNCOMBE COUNTY

STATE	STATE PROJECT REFERENCE NO.	SHEET NO.	TOTAL SHEETS
N.C.	15BPR.128	1	
STATE PROJ. NO.	F. A. PROJ. NO.	DESCRIPTION	
15BPR.128.1	-	P.E.	
15BPR.128.3	-	CONST.	


LOCATION: BRIDGE #100053 ON NC 146 OVER FRENCH BROAD RIVER  
BRIDGE #100076 ON US 25 OVER SR 3556, SOUTHERN RAILROAD AND SWANNANOA RIVER  
BRIDGE #100278 ON SR 1348 OVER FRENCH BROAD RIVER AND SOUTHERN RAILROAD



TYPE OF WORK: BRIDGE PRESERVATION – DECK REPAIR, SHOTBLASTING, SILANE DECK TREATMENT, LATEX MODIFIED CONCRETE OVERLAY-VERY EARLY STRENGTH, JOINT REHABILITATION, CONCRETE MEDIAN REPLACEMENT, DRAINAGE CLEANOUT AND REPAIR, STRUCTURAL STEEL REPAIRS, CLEANING AND PAINTING STRUCTURAL STEEL, CLEANING AND PAINTING BEARINGS, SUBSTRUCTURE REPAIRS AND ROADWAY APPROACH MILLING.

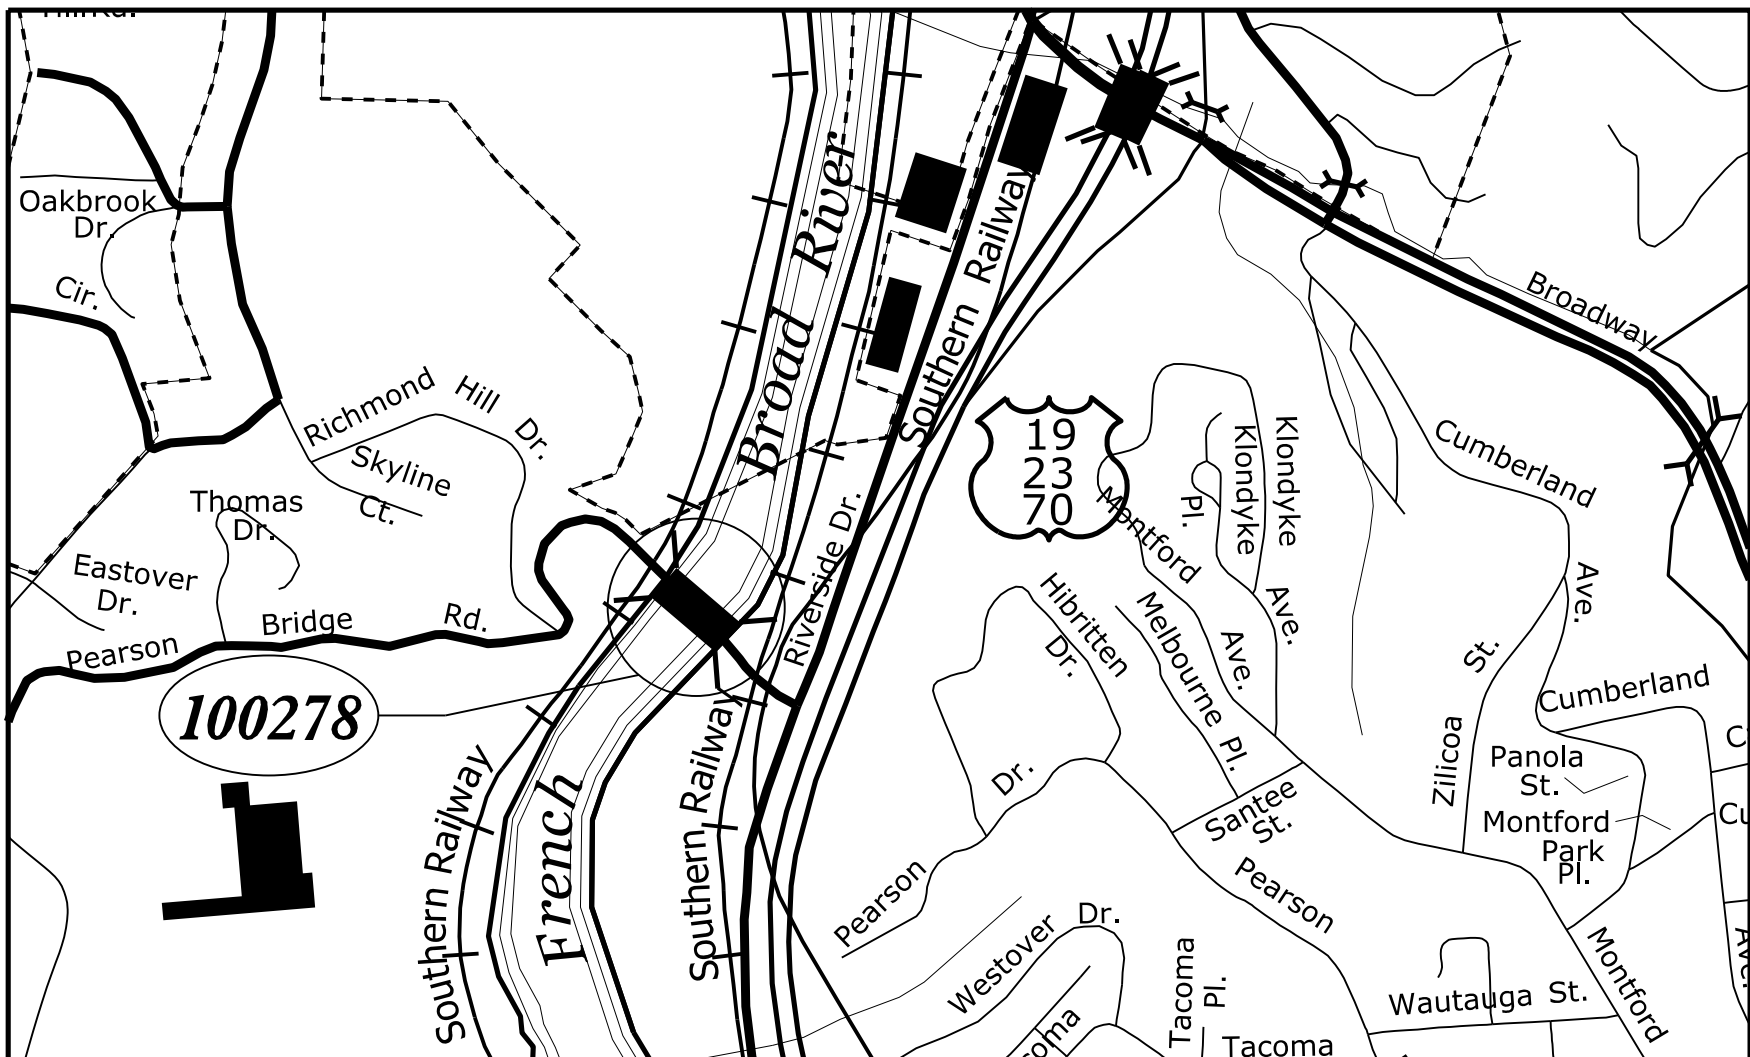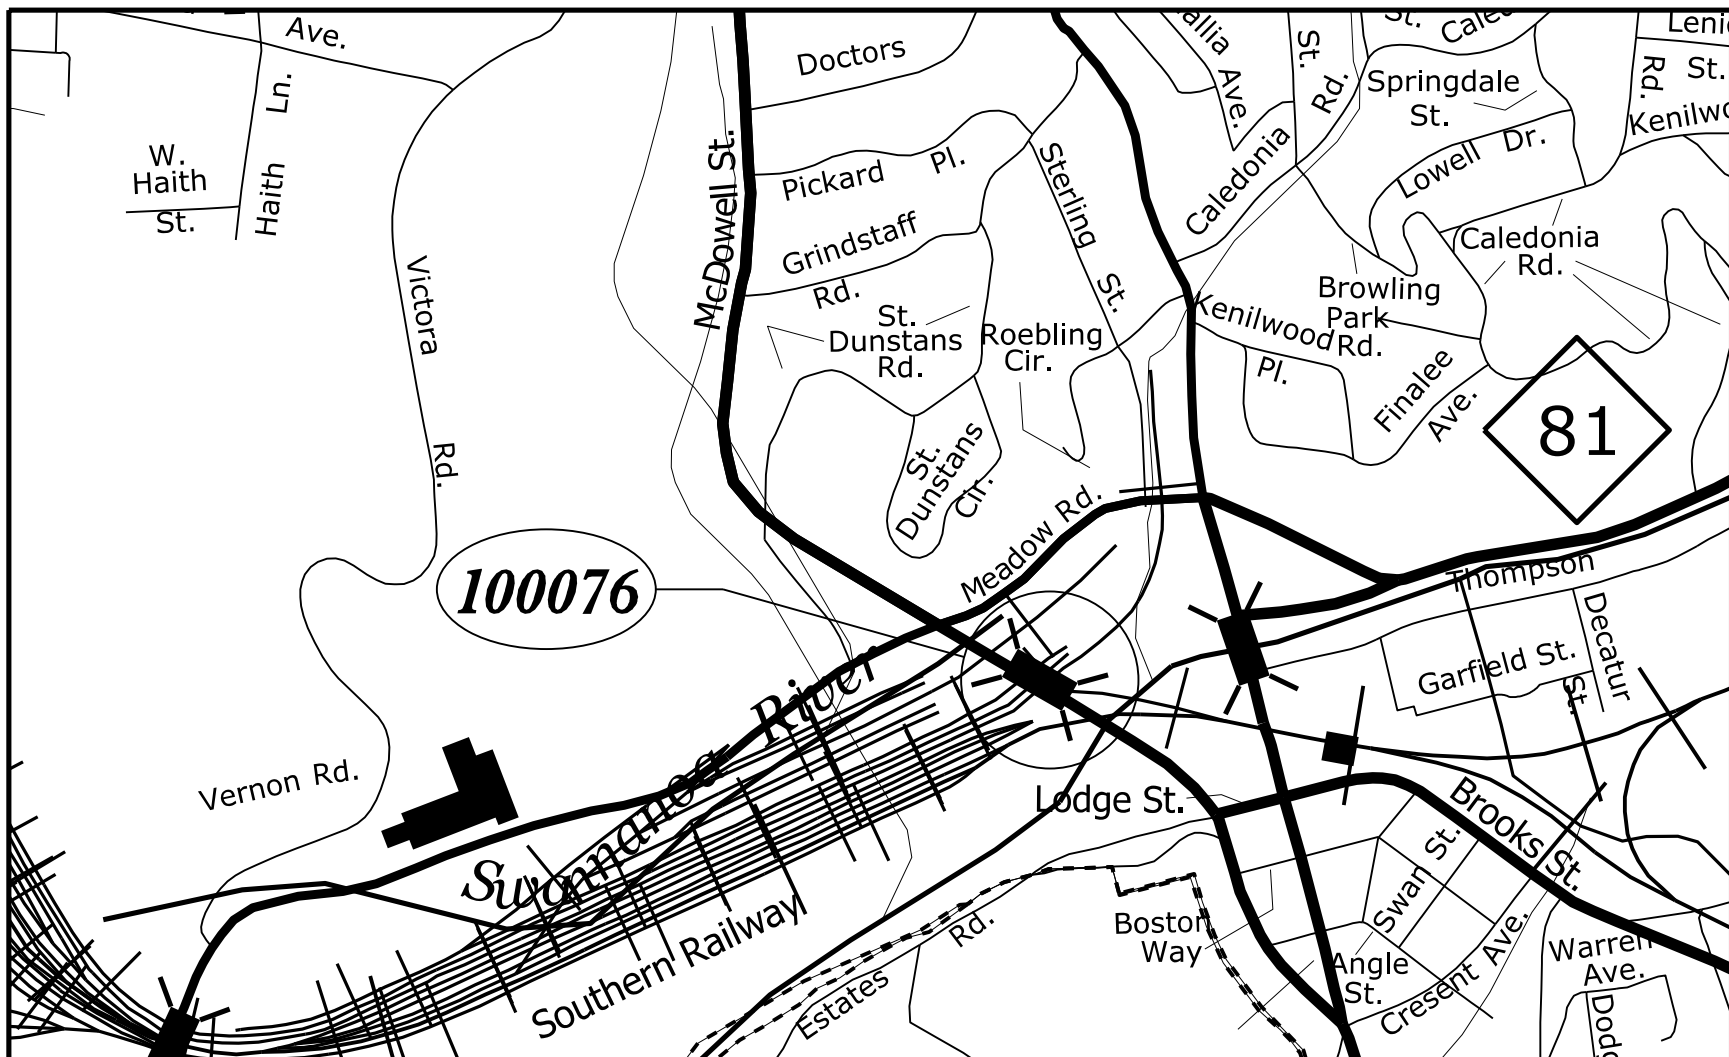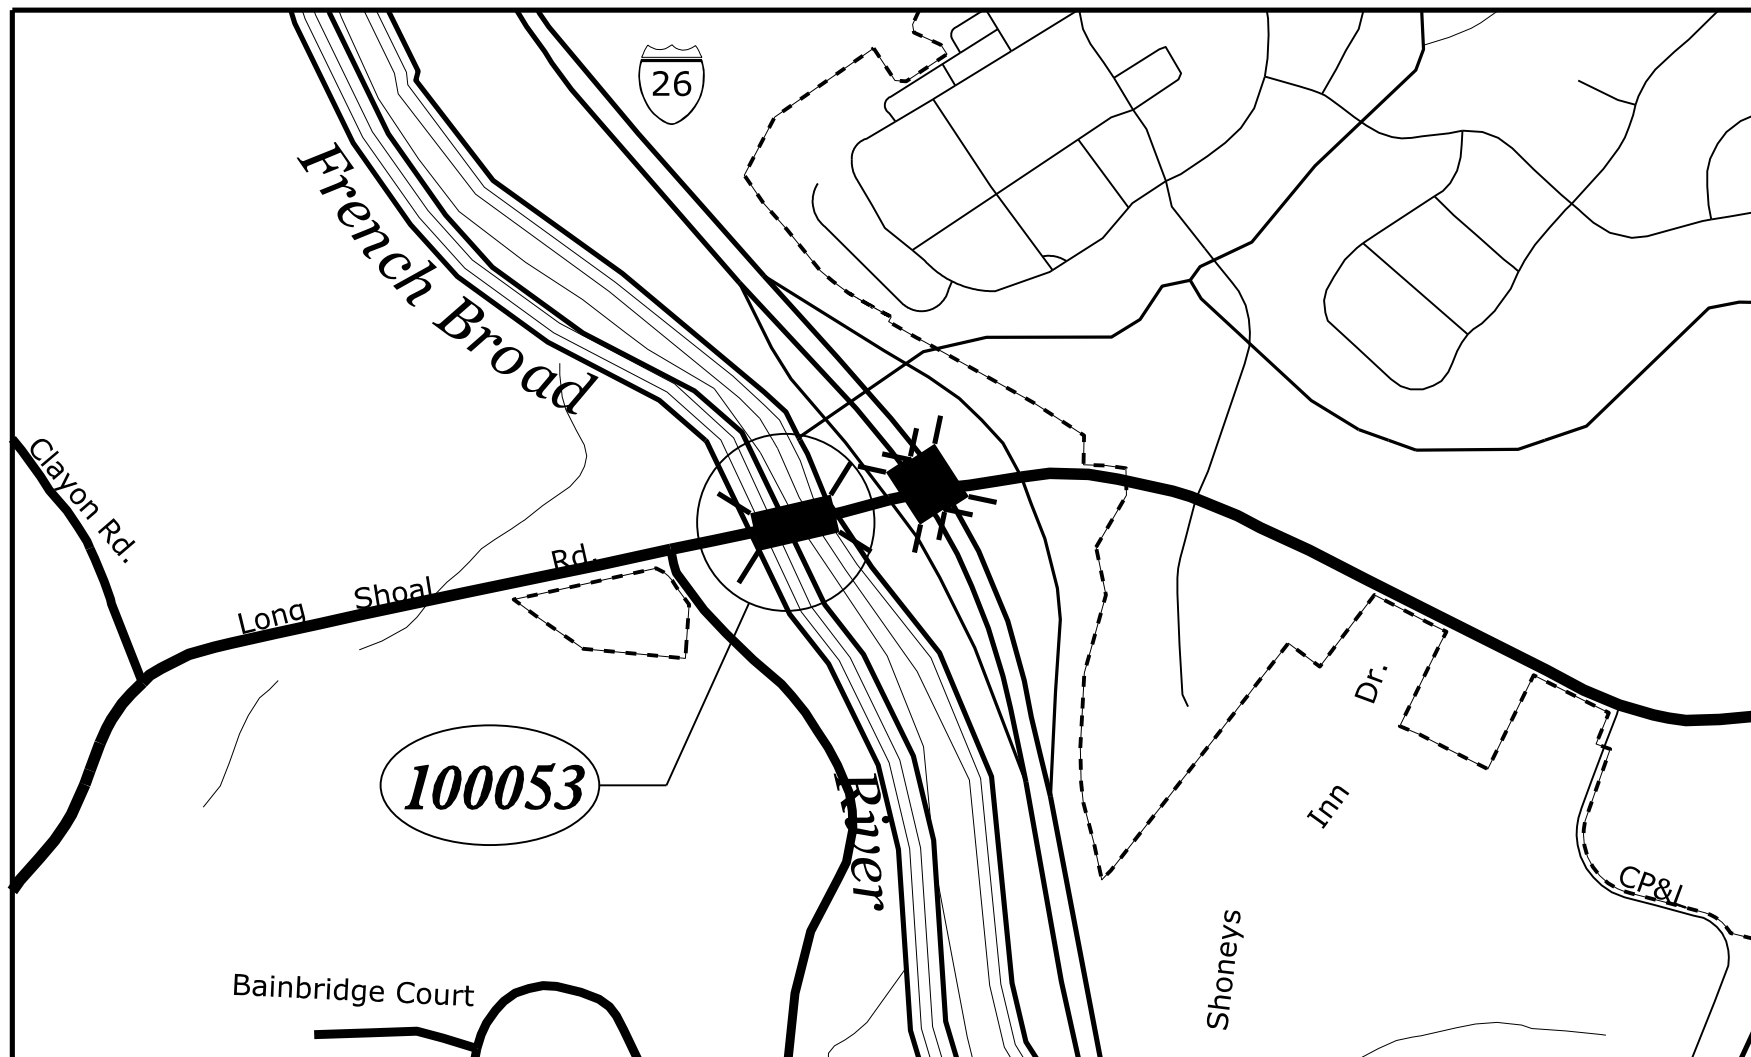

VICINITY MAP – BUNCOMBE CO.

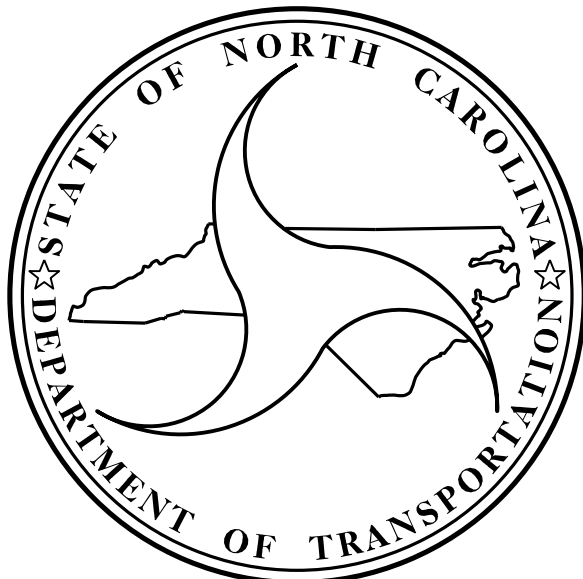

DESIGN DATA

BUNCOMBE COUNTY


#100053 ADT 2014 = 19,000  
#100076 ADT 2021 = 22,500  
#100278 ADT 2018 = 4,900

PROJECT LENGTH

BUNCOMBE COUNTY

#100053 = 0.085 MILE  
#100076 = 0.025 MILE  
#100278 = 0.011 MILE

Prepared In the Office of:

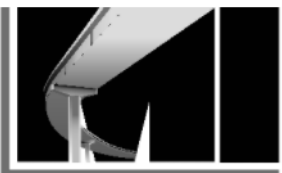

MI ENGINEERING  
1011 SCHAUB DRIVE, SUITE 100  
RALEIGH, NC 27606  
(919) 851-6606  
FIRM PE NUMBER : P-0671

for the North Carolina Department of Transportation

2024 STANDARD SPECIFICATIONS


MI ENGINEERING CONTACT

LETTING DATE:  
JUNE 17, 2025

MORRIS ISRAELNAIM, P.E.  
PROJECT ENGINEER

NCDOT CONTACT

TIMOTHY M. SHERRILL, P.E.  
PROJECT ENGINEER

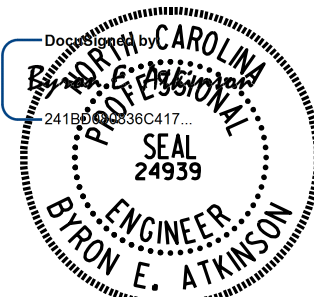

4/1/2025

BYRON E. ATKINSON, P.E.  
PROJECT DESIGN ENGINEER