
PLACE APPROVED BICYCLE FRIENDLY

RAILINGS, FENCE, OR RUB RAILS IF SIDEPATH/SHARED-USE PATH IS LOCATED LESS THAN

BERM

4 FEET FROM THE POST —

PROJECT REFERENCE NO. SHEET NO. 2C-6 U-5899

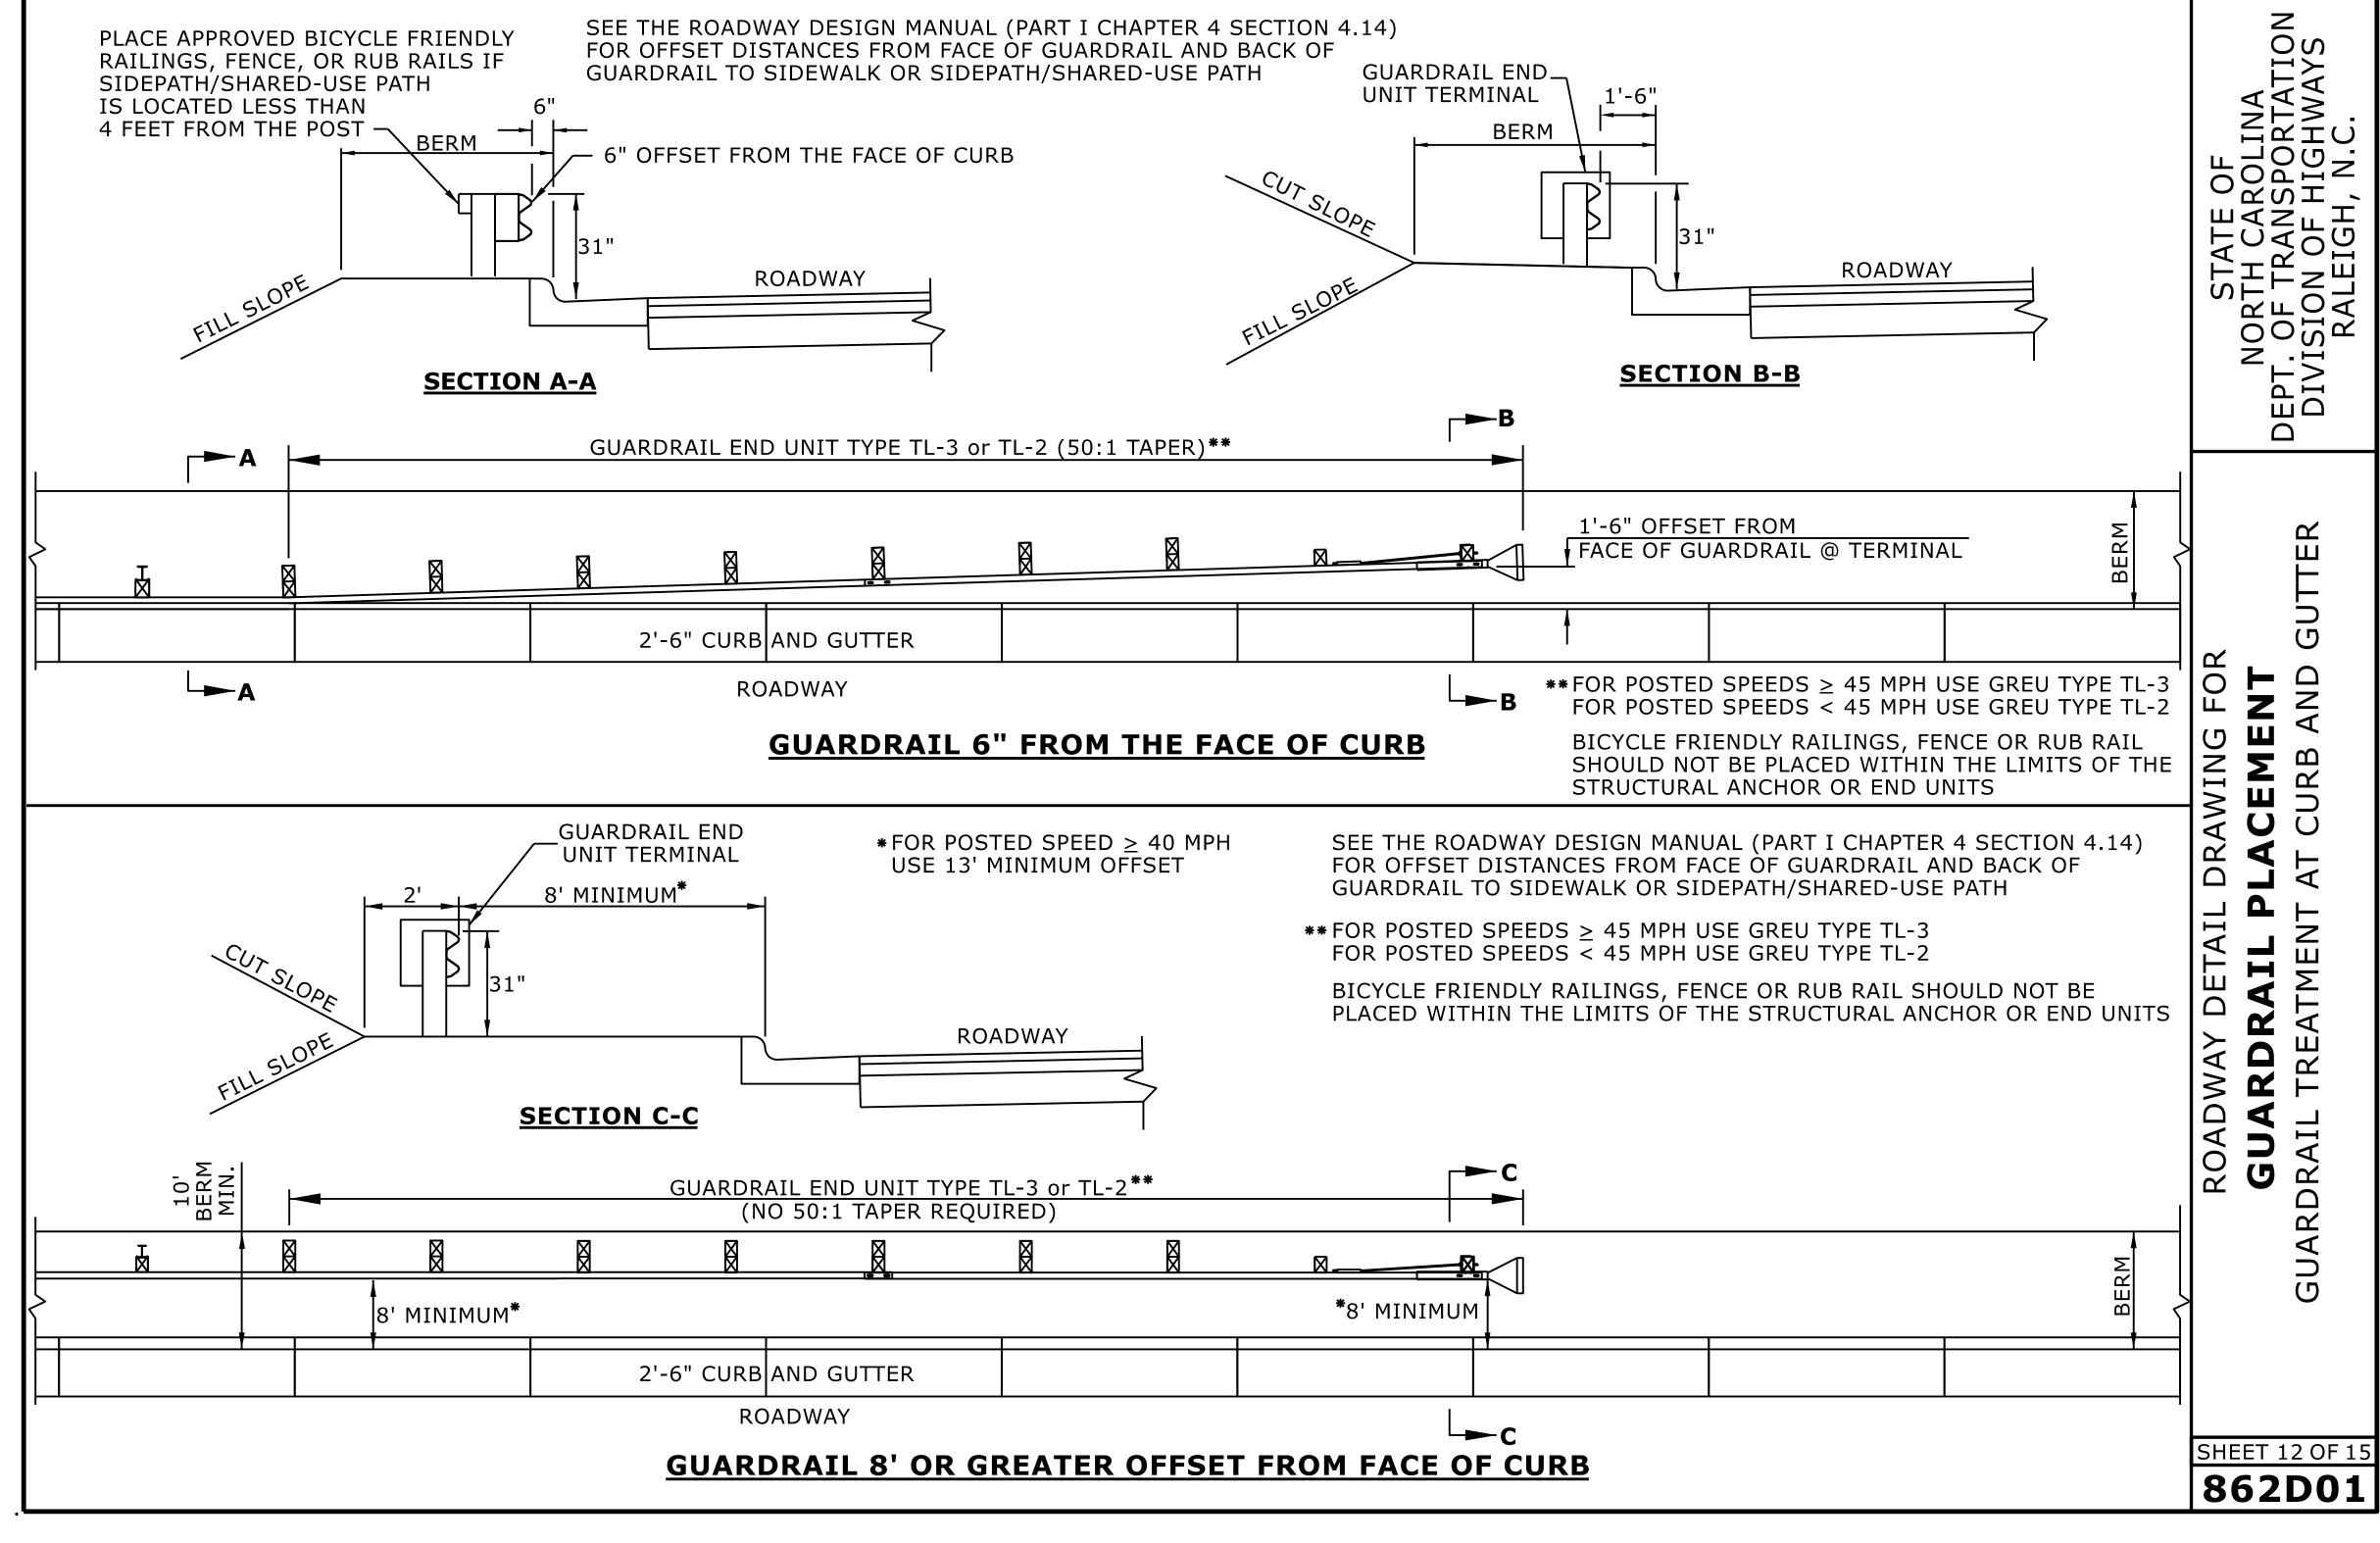

GUARDRAIL END_ UNIT TERMINAL

BERM

SEE THE ROADWAY DESIGN MANUAL (PART I CHAPTER 4 SECTION 4.14)

FOR OFFSET DISTANCES FROM FACE OF GUARDRAIL AND BACK OF

GUARDRAIL TO SIDEWALK OR SIDEPATH/SHARED-USE PATH

6" OFFSET FROM THE FACE OF CURB

DOCUMENT NOT CONSIDERED FINAL UNLESS ALL SIGNATURES COMPLETED

SEAL 033144

CONTRACTS STANDARDS AND DEVELOPMENT UNIT 919-707-6950 FAX 919-250-4119 Office 919-707-6950

SEE TITLE BLOCK

ORIGINAL BY: S.CALHOUN __ DATE: <u>7-25-2024</u> _ DATE: _ _ DATE: _ **MODIFIED BY:** CHECKED BY: FILE SPEC.: