



PROJ. REFERENCE NO.	SHEET NO.
15BPR-108	PMP - 2

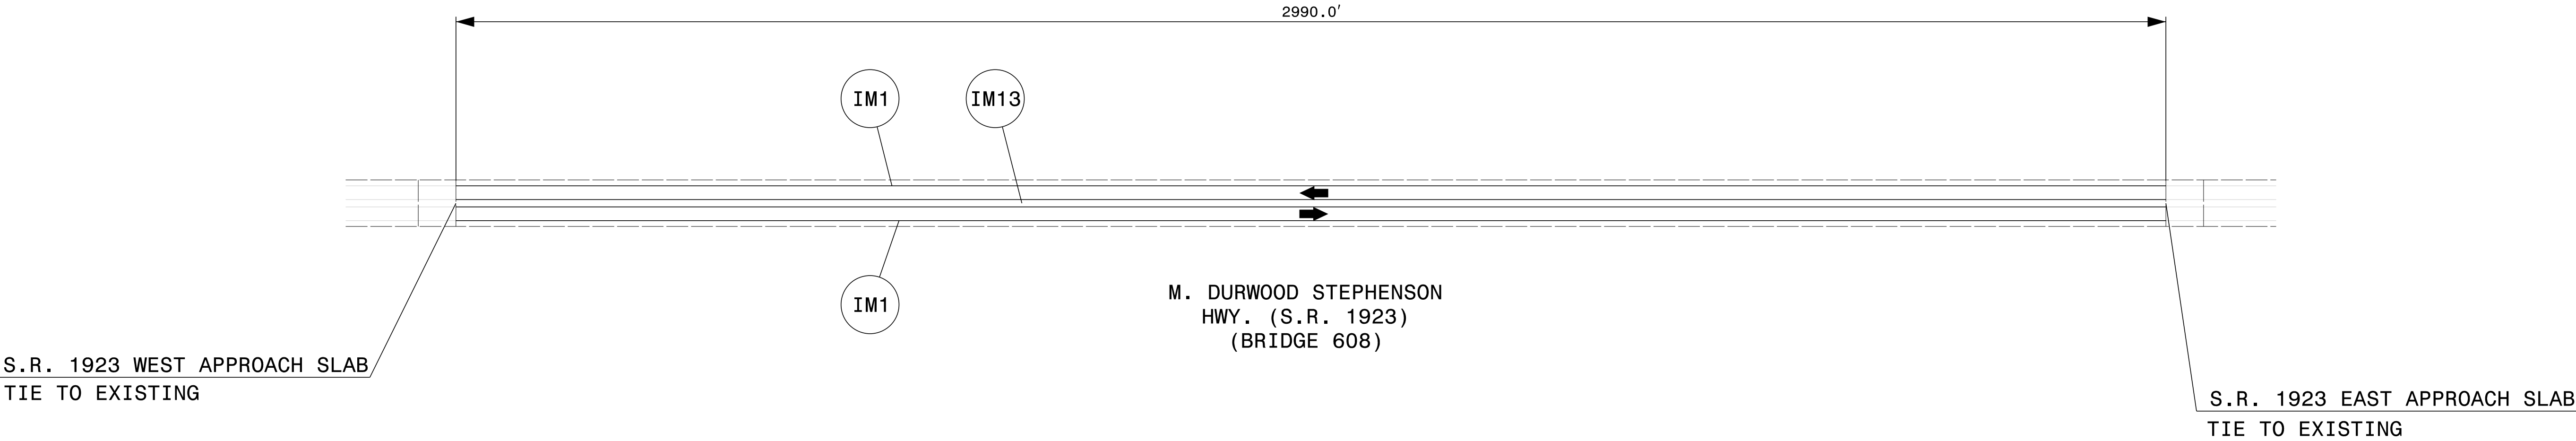

4/14/2025
N:\D0160\10748-00 15BPR-108 Johnston County Bridge Rehab\Signing and Delineation\Pavement Marking\Design\5BPR-108_pm_PMI.dgn
User:ttgraves



ms consultants, inc.
5444 Wake Park Blvd.
Suite 160
Raleigh, NC 27607
NC License Number : C-3239

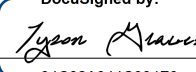APPROVED:  DATE: 4-14-25 SEAL 		BRIDGE 608 FINAL PAVEMENT MARKING
---	---	---