




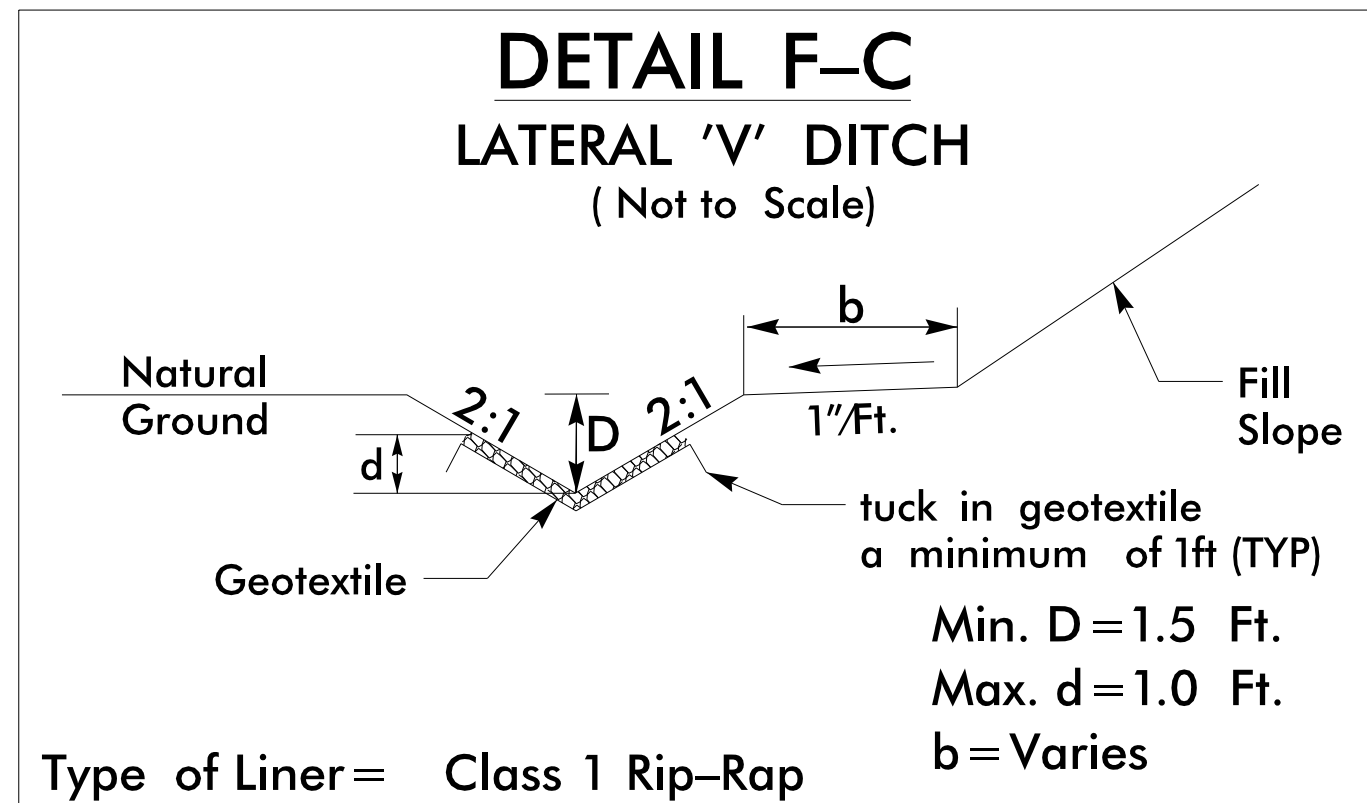


FROM -L- STA. 33+84 TO STA. 35+00 LT
-L- STA. 48+00 TO STA. 48+85 LT
-L- STA. 52+26 TO STA. 53+00 LT

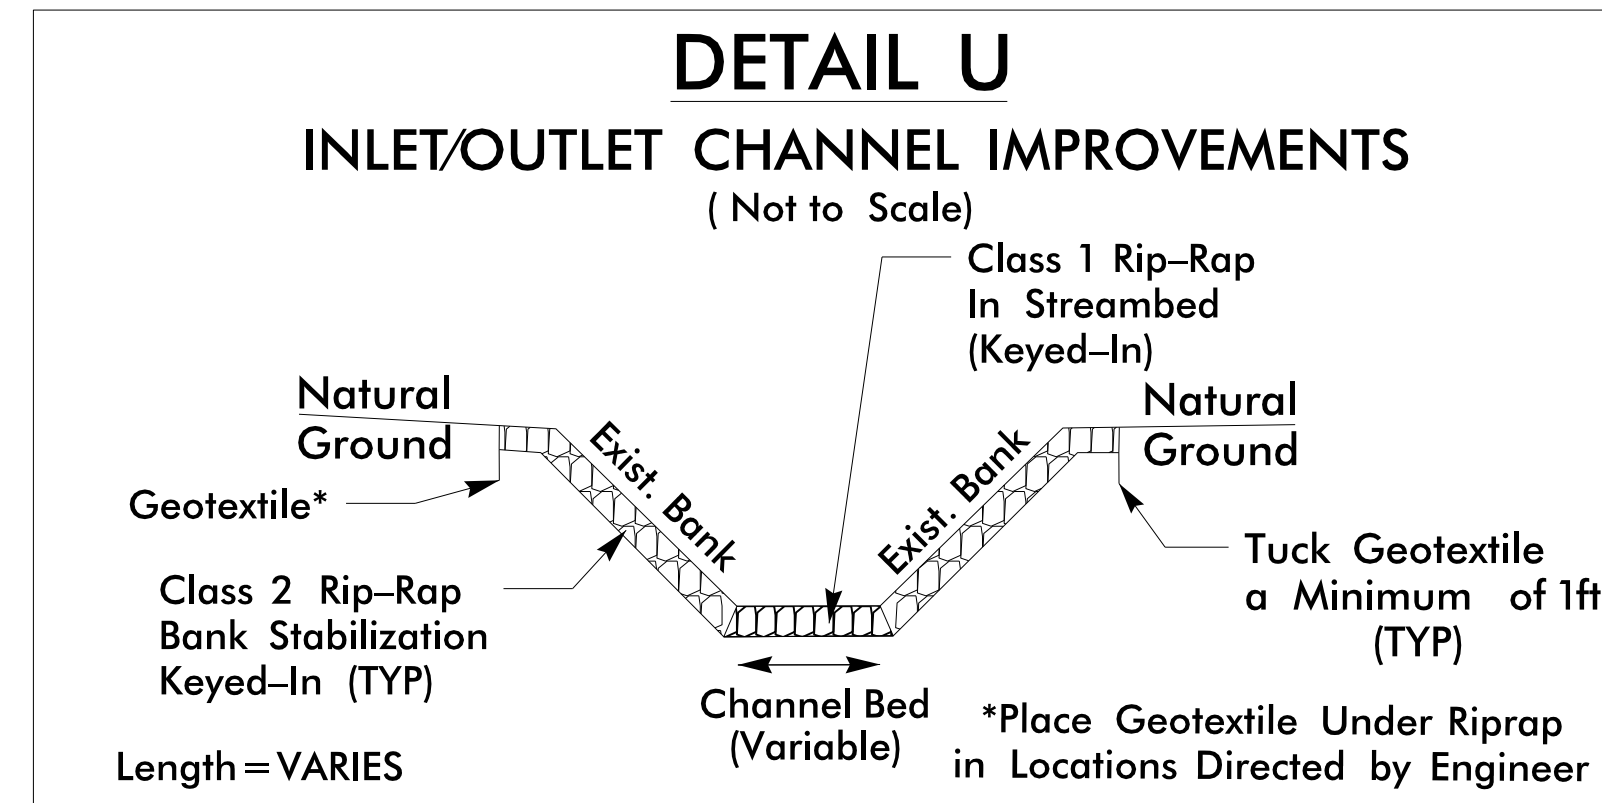

-L- STA. 19 + 25 LT/RT
 -L- STA. 33 + 84 LT/RT
 -L- STA. 51 + 60 LT/RT

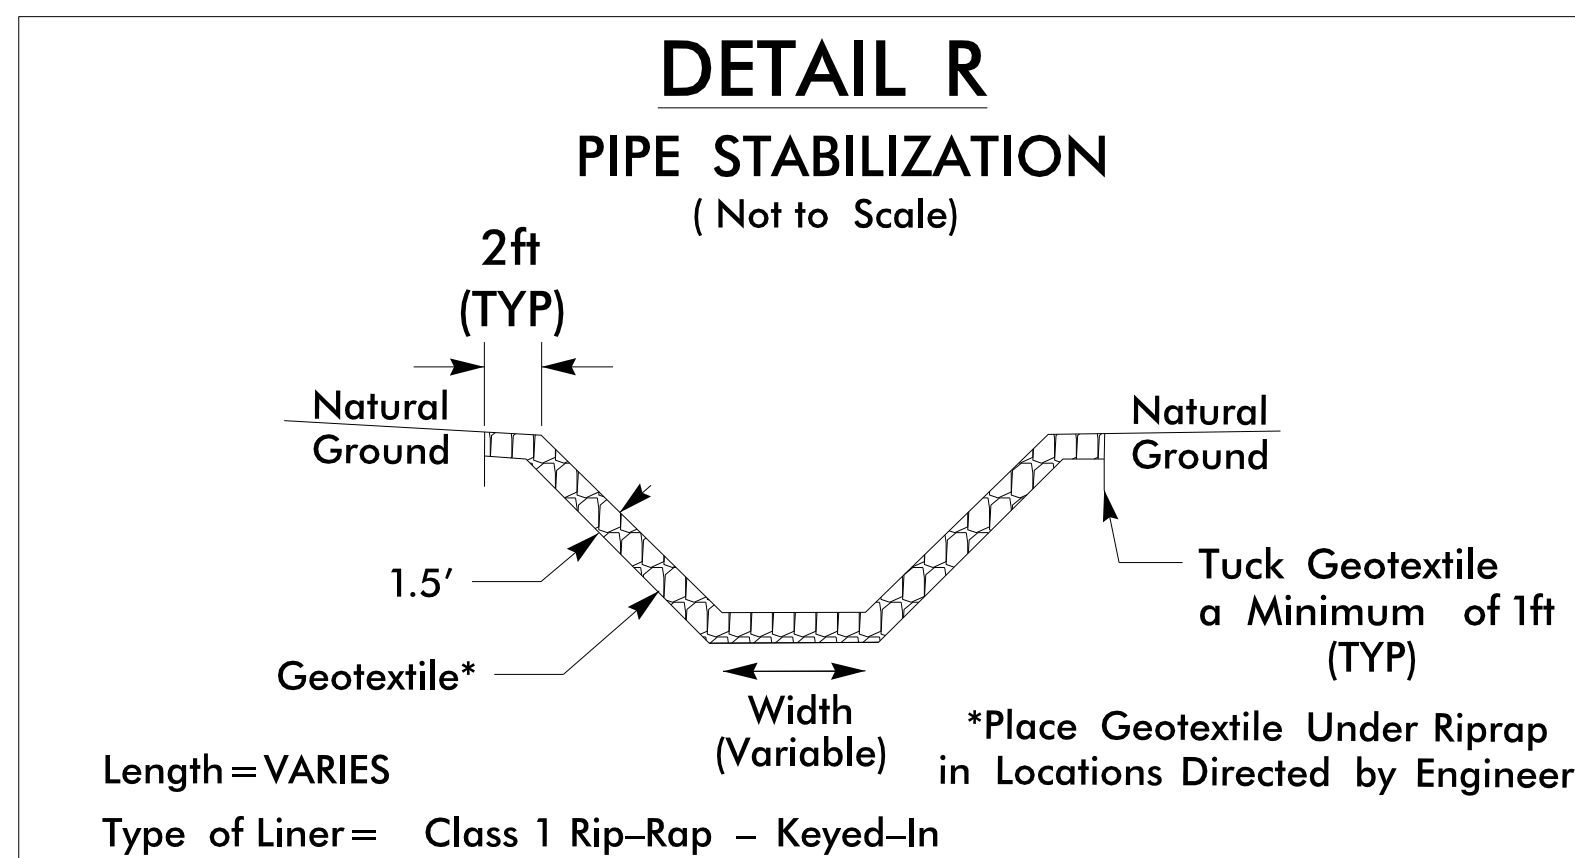


-L- STA. 27+75 LT/RT
-L- STA. 48+25 RT

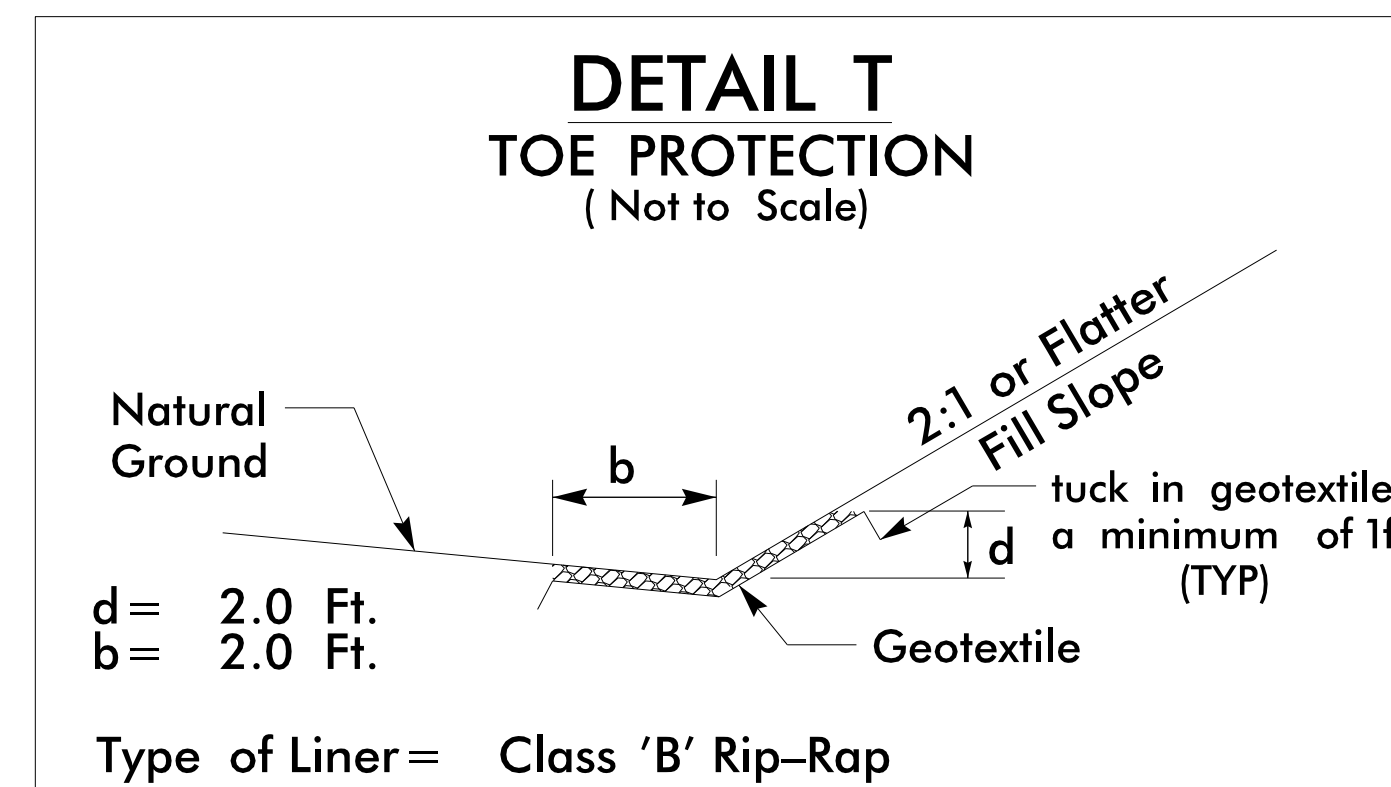


FROM -L- STA. 18+48 TO STA. 19+10 RT

-L-	STA. 19+29	TO	STA. 20+95	RT
-L-	STA. 27+47	TO	STA. 27+78	LT


-L	STA. 27 + 88	TO	STA. 28 + 07	LT
-L	STA. 30 + 38	TO	STA. 30 + 87	RT
-L	STA. 31 + 03	TO	STA. 31 + 50	RT
-L	STA. 30 + 91	TO	STA. 32 + 27	LT
-L	STA. 32 + 62	TO	STA. 33 + 71	RT
-L	STA. 32 + 77	TO	STA. 33 + 71	LT
-L	STA. 33 + 96	TO	STA. 36 + 44	RT
-L	STA. 37 + 00	TO	STA. 37 + 73	LT
-L	STA. 48 + 27	TO	STA. 49 + 42	RT
-L	STA. 48 + 88	TO	STA. 49 + 52	LT
-Y1-	STA. 12 + 53	TO	STA. 13 + 25	RT
-Y1-	STA. 14 + 85	TO	STA. 15 + 71	RT
-Y1-	STA. 15 + 87	TO	STA. 16 + 20	RT
-Y1-	STA. 14 + 65	TO	STA. 15 + 80	LT
-Y1-	STA. 15 + 88	TO	STA. 17 + 50	LT

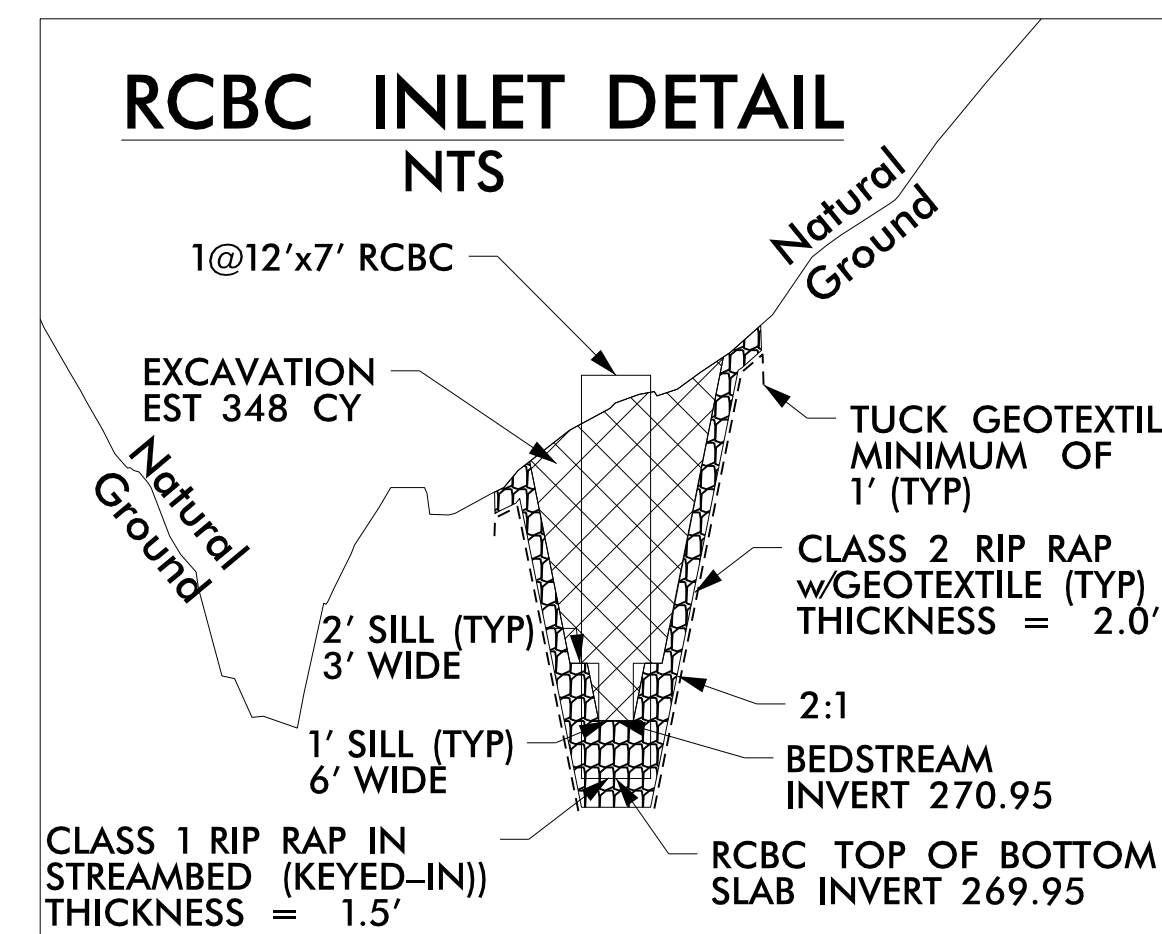

-L- STA. 33+84 LT

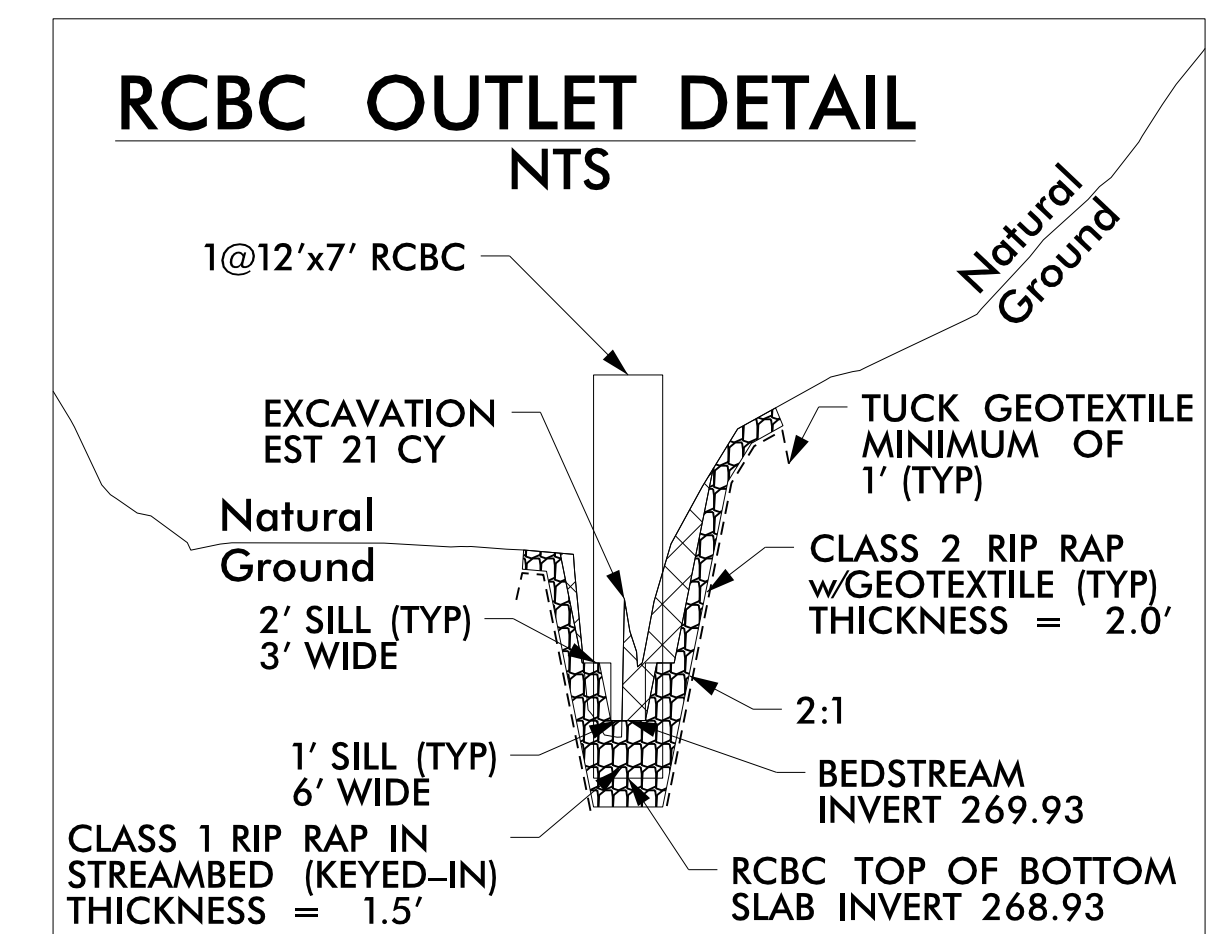


-L- STA. 33+84 RT

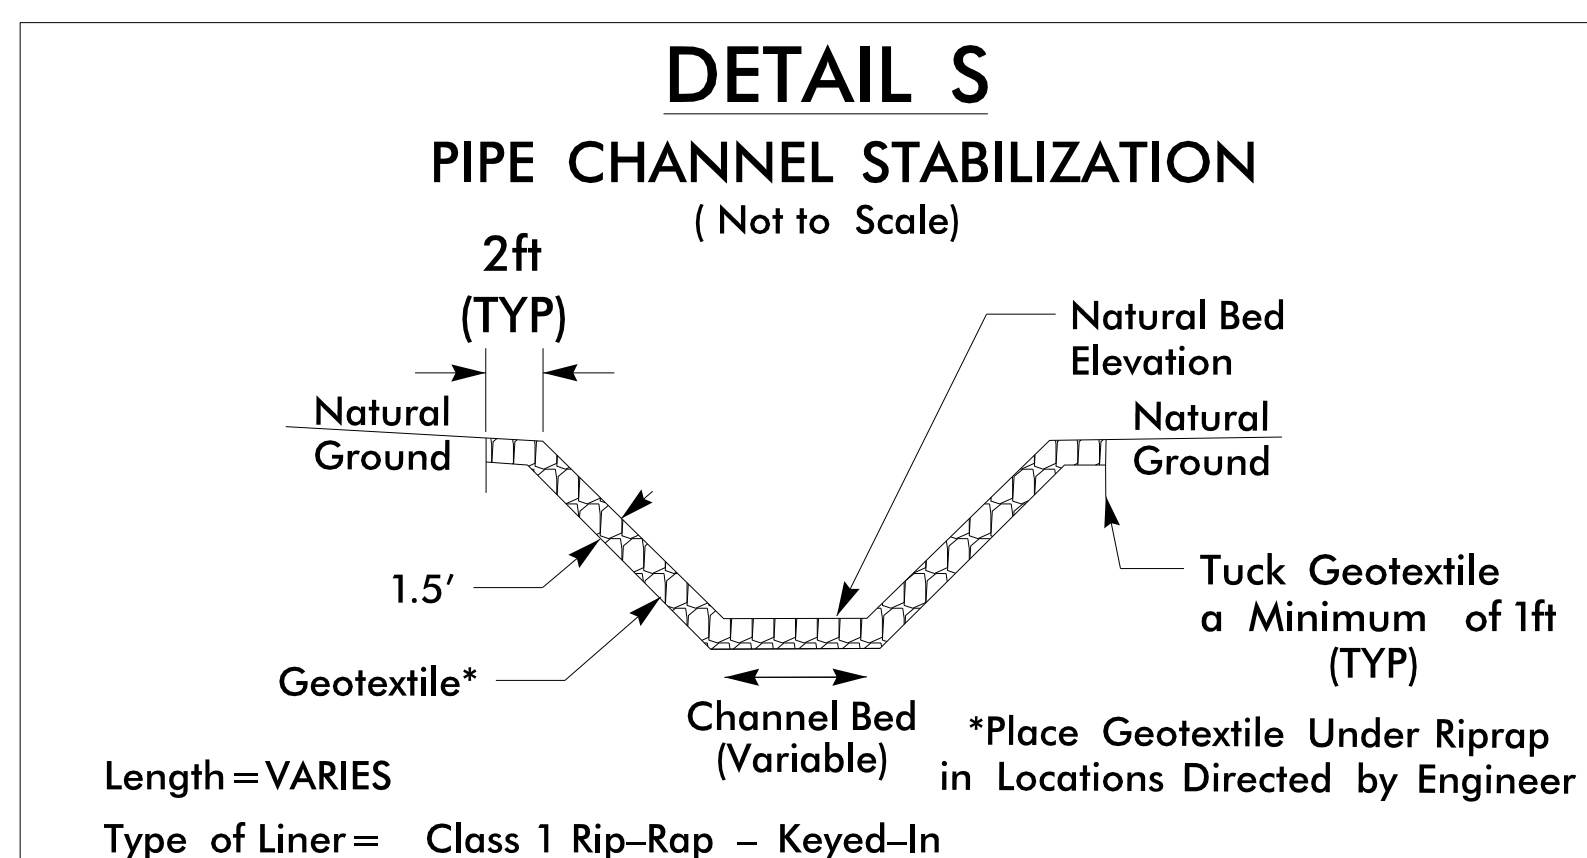


-L- STA. 30+79 LT

DIM. (ft)	RIP RAP BASIN	#1
A	3.5'	
B	2.3'	
C	4.5'	
D	1.0'	
E	5.0'	
F	18'	
G	12'	

ALL DIMENSIONS APPROXIMATE

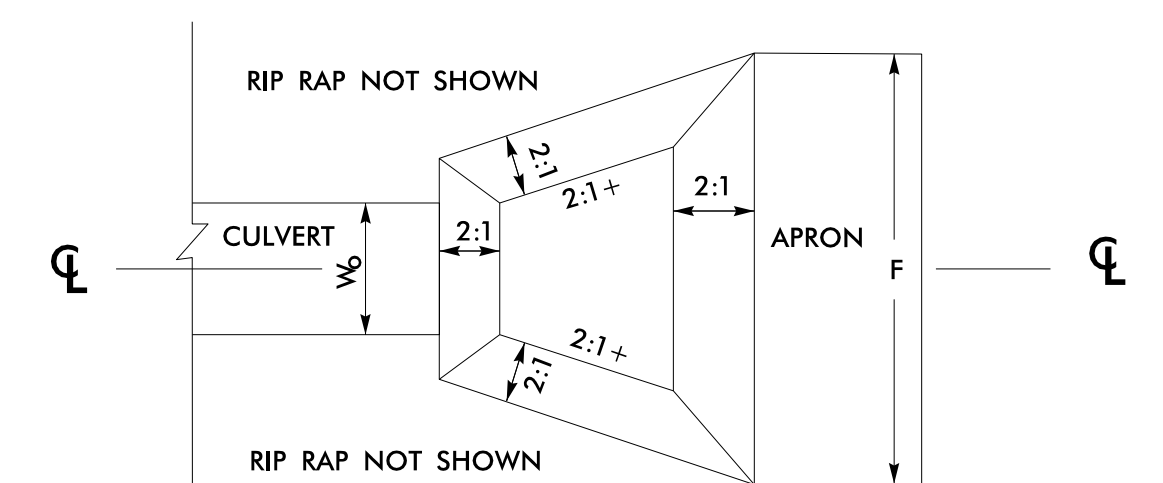

PLAN

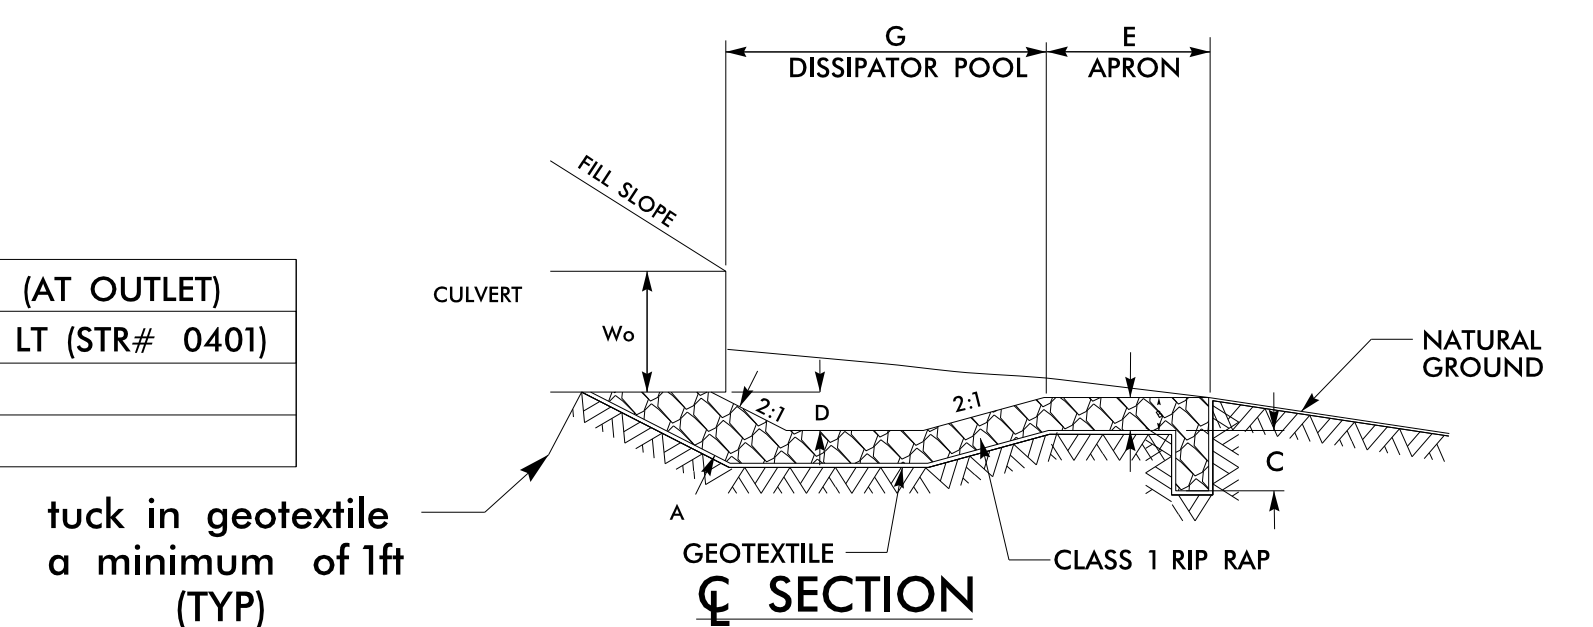

SECTION

tuck in geotextile
a minimum of 1ft
(TYP)