
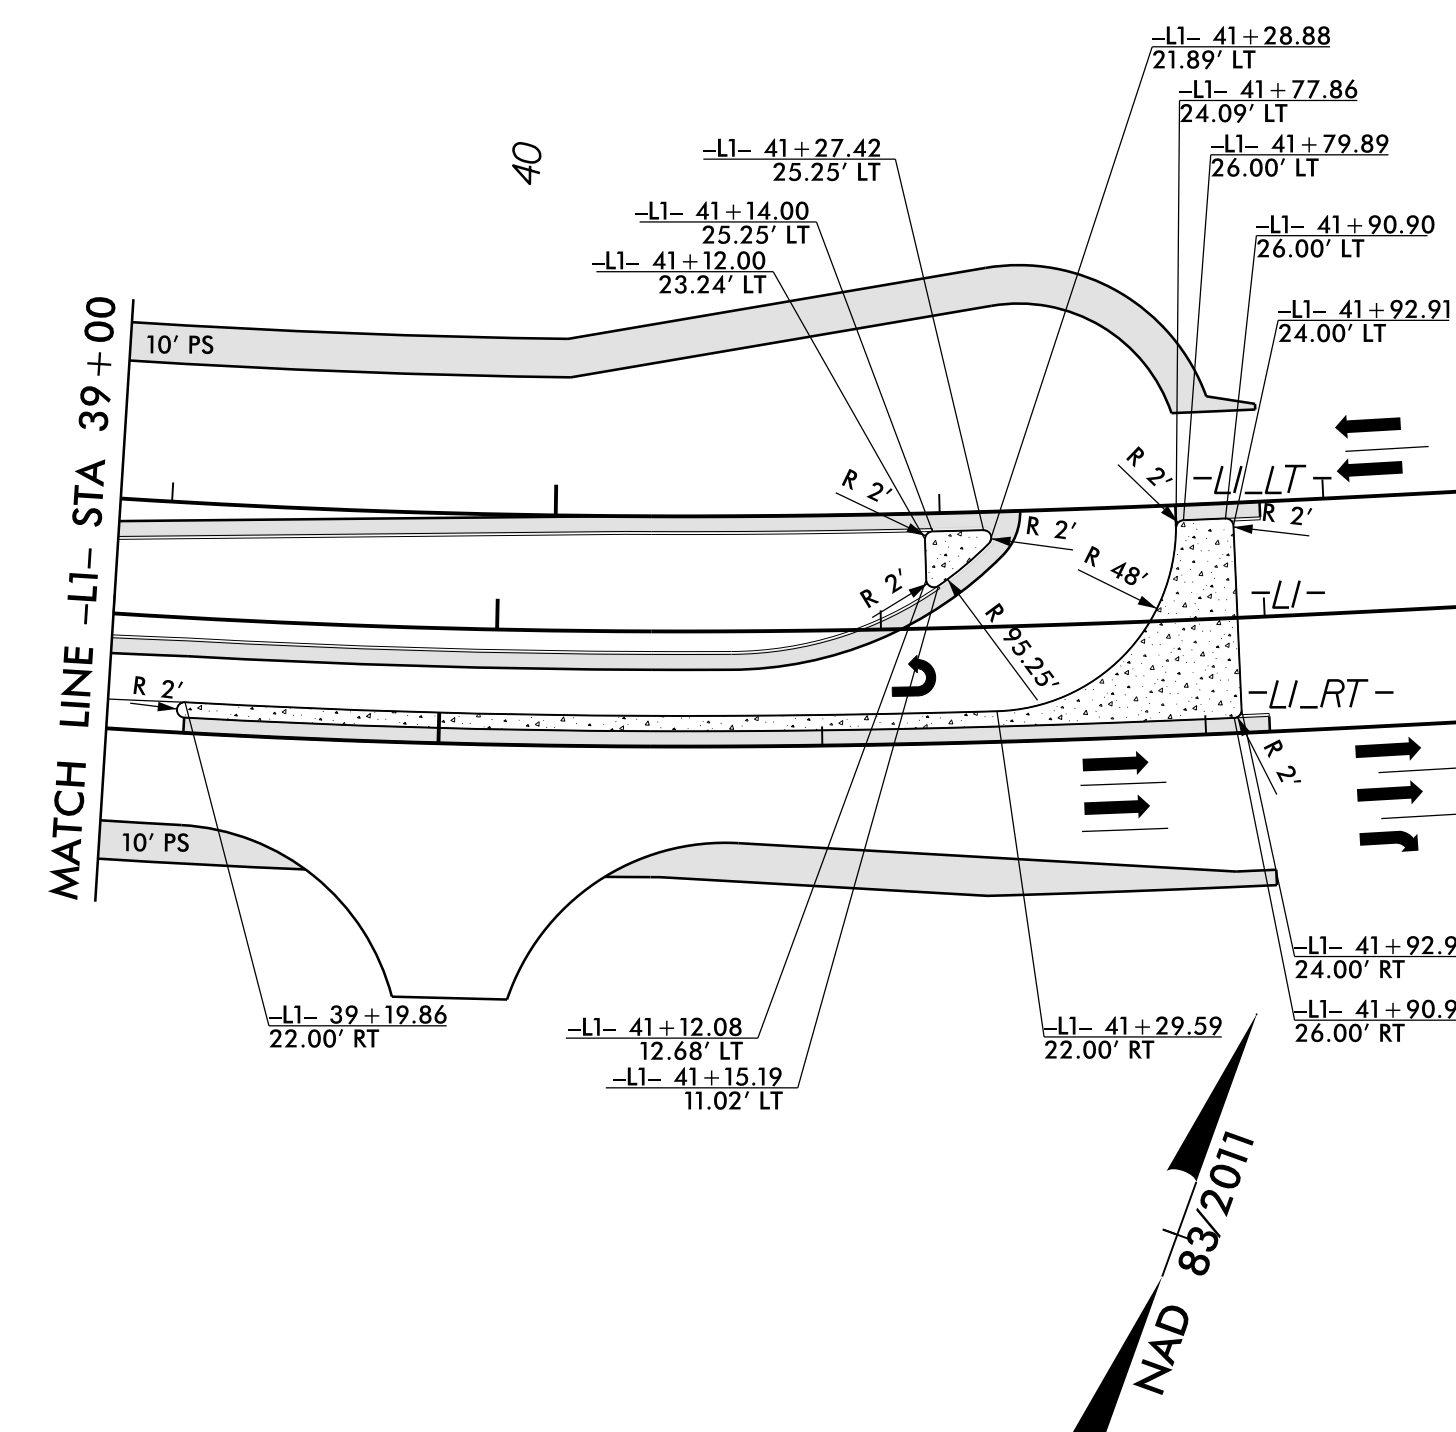
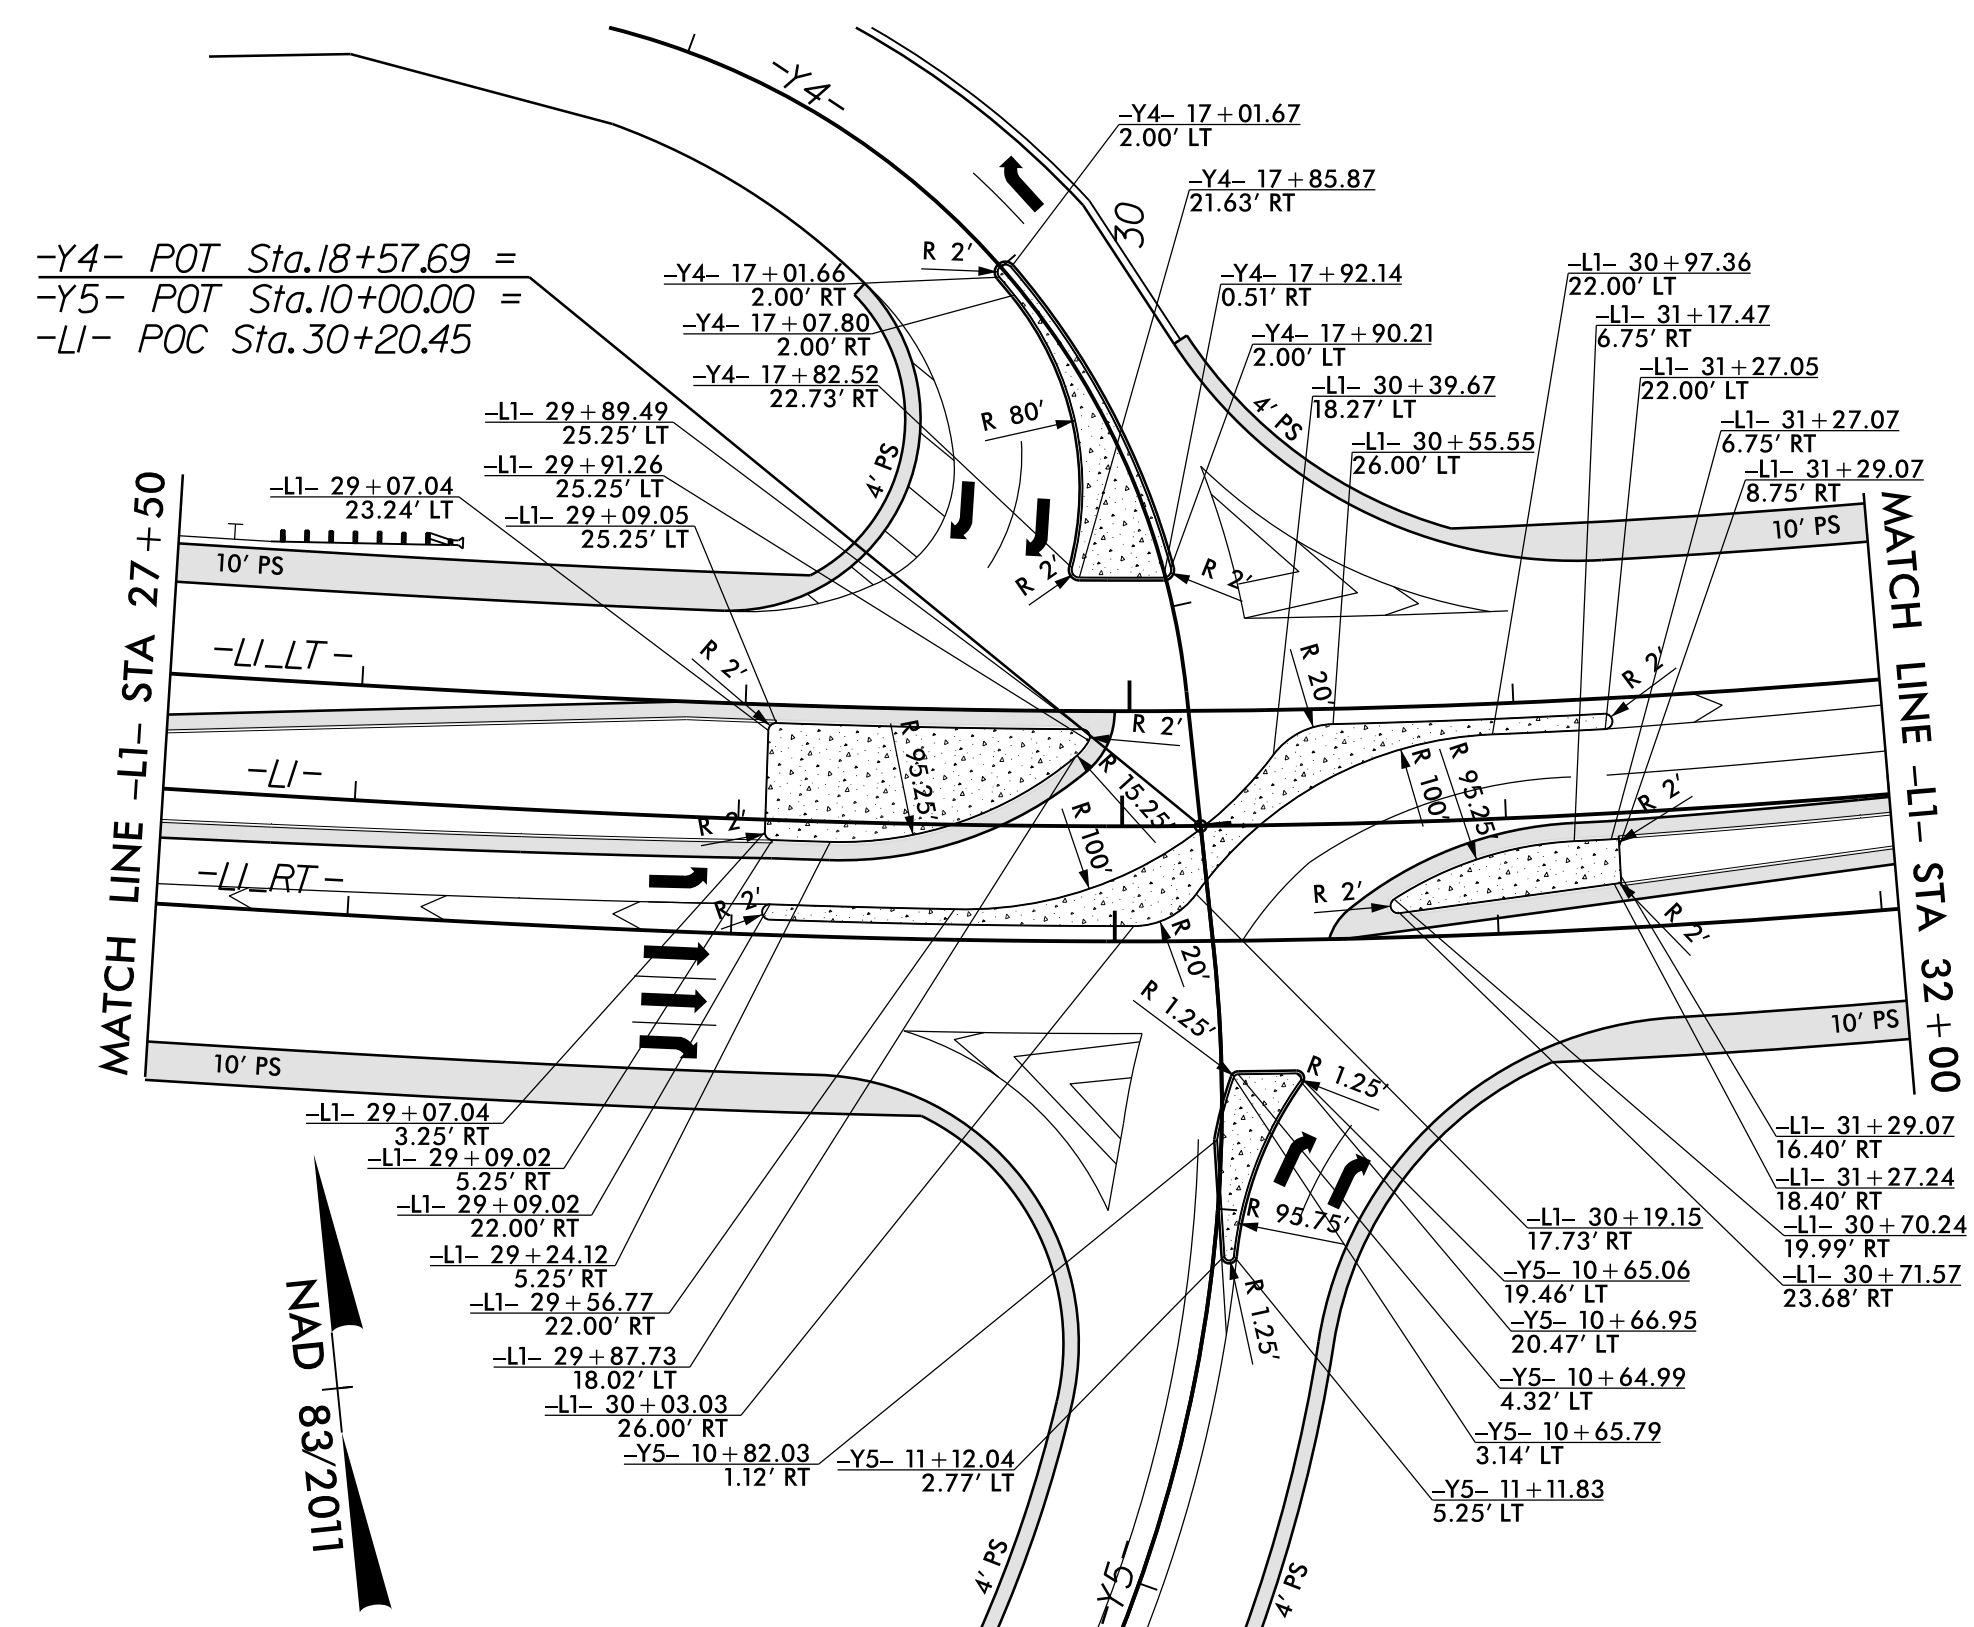
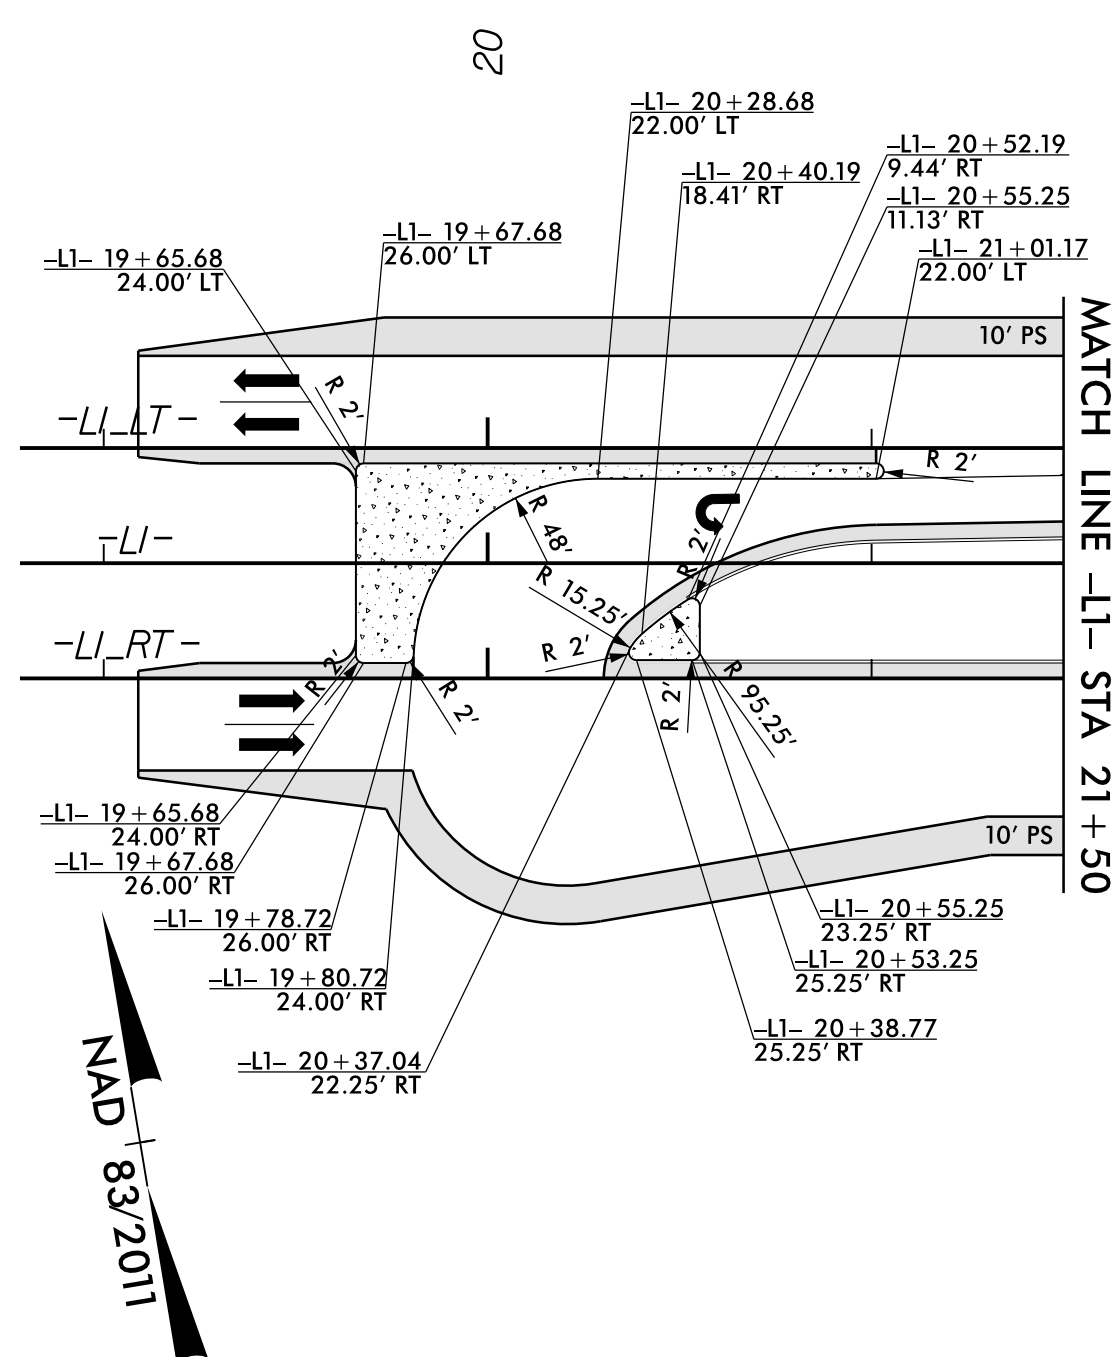
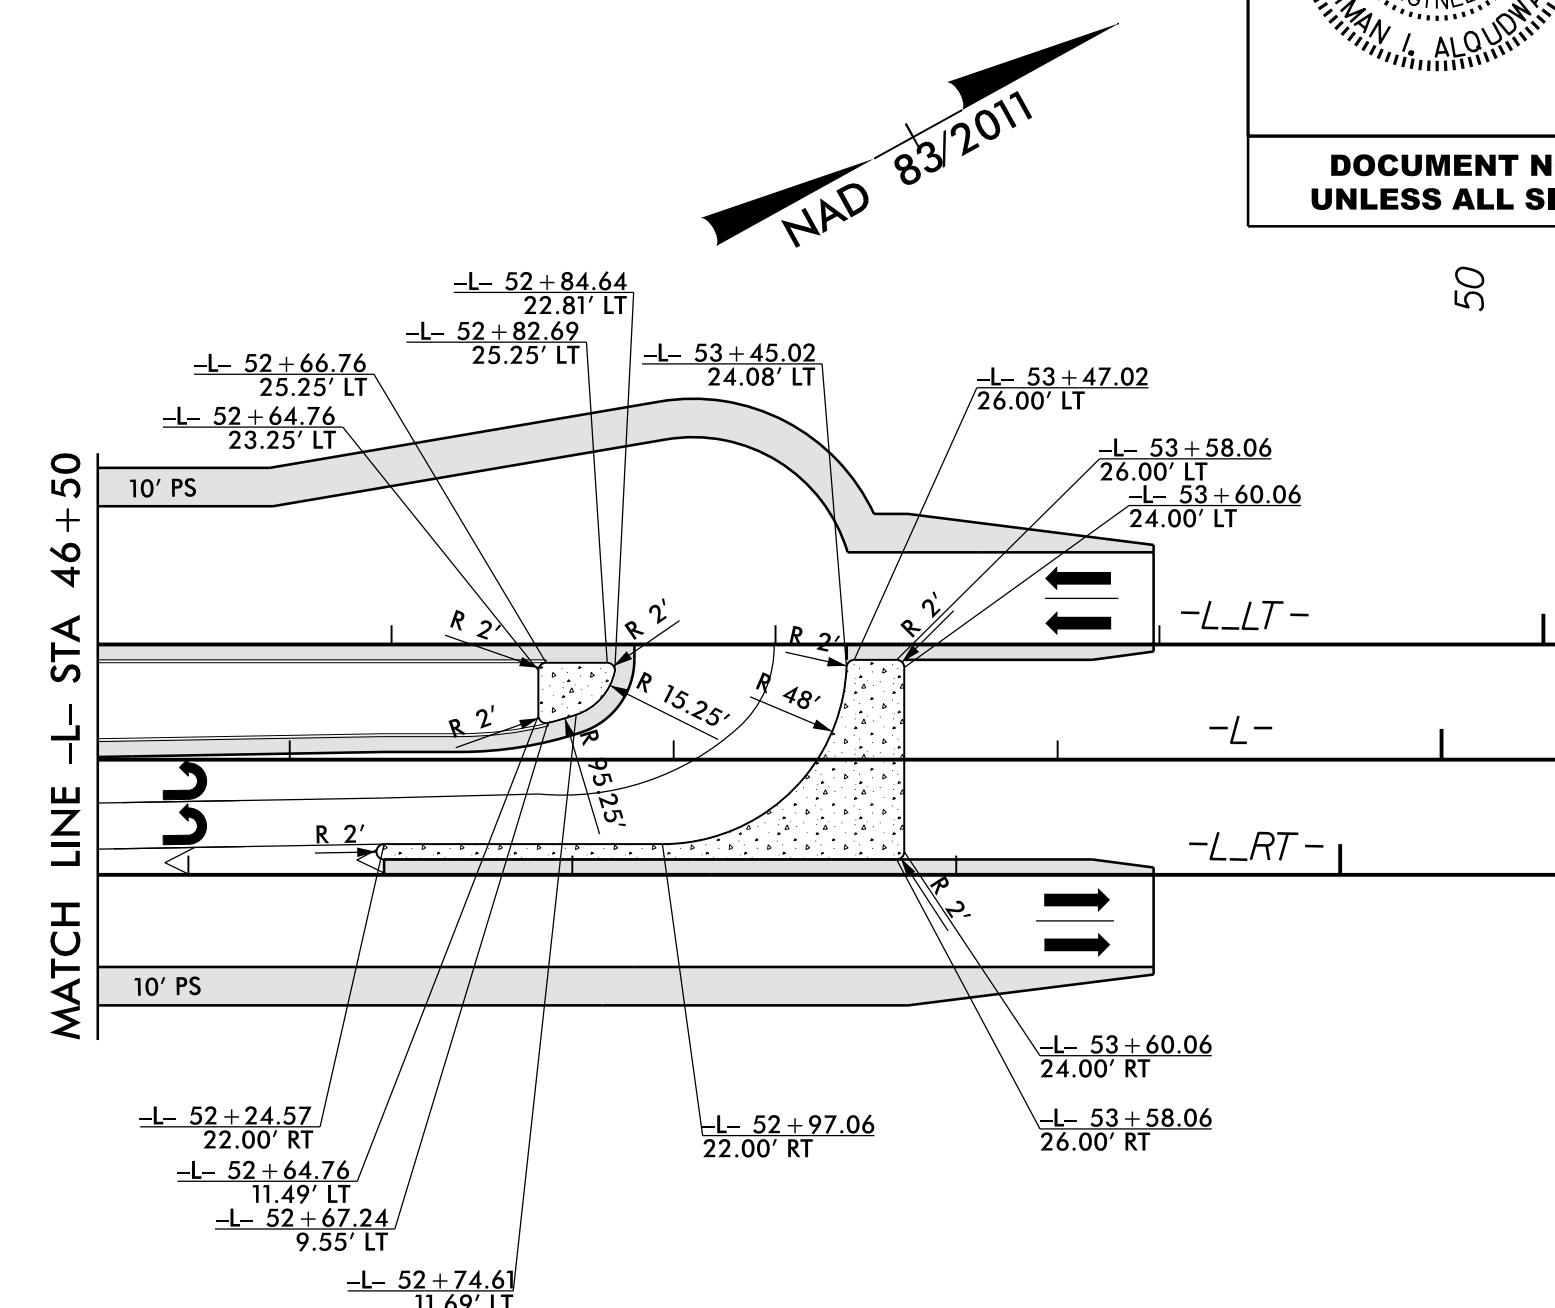
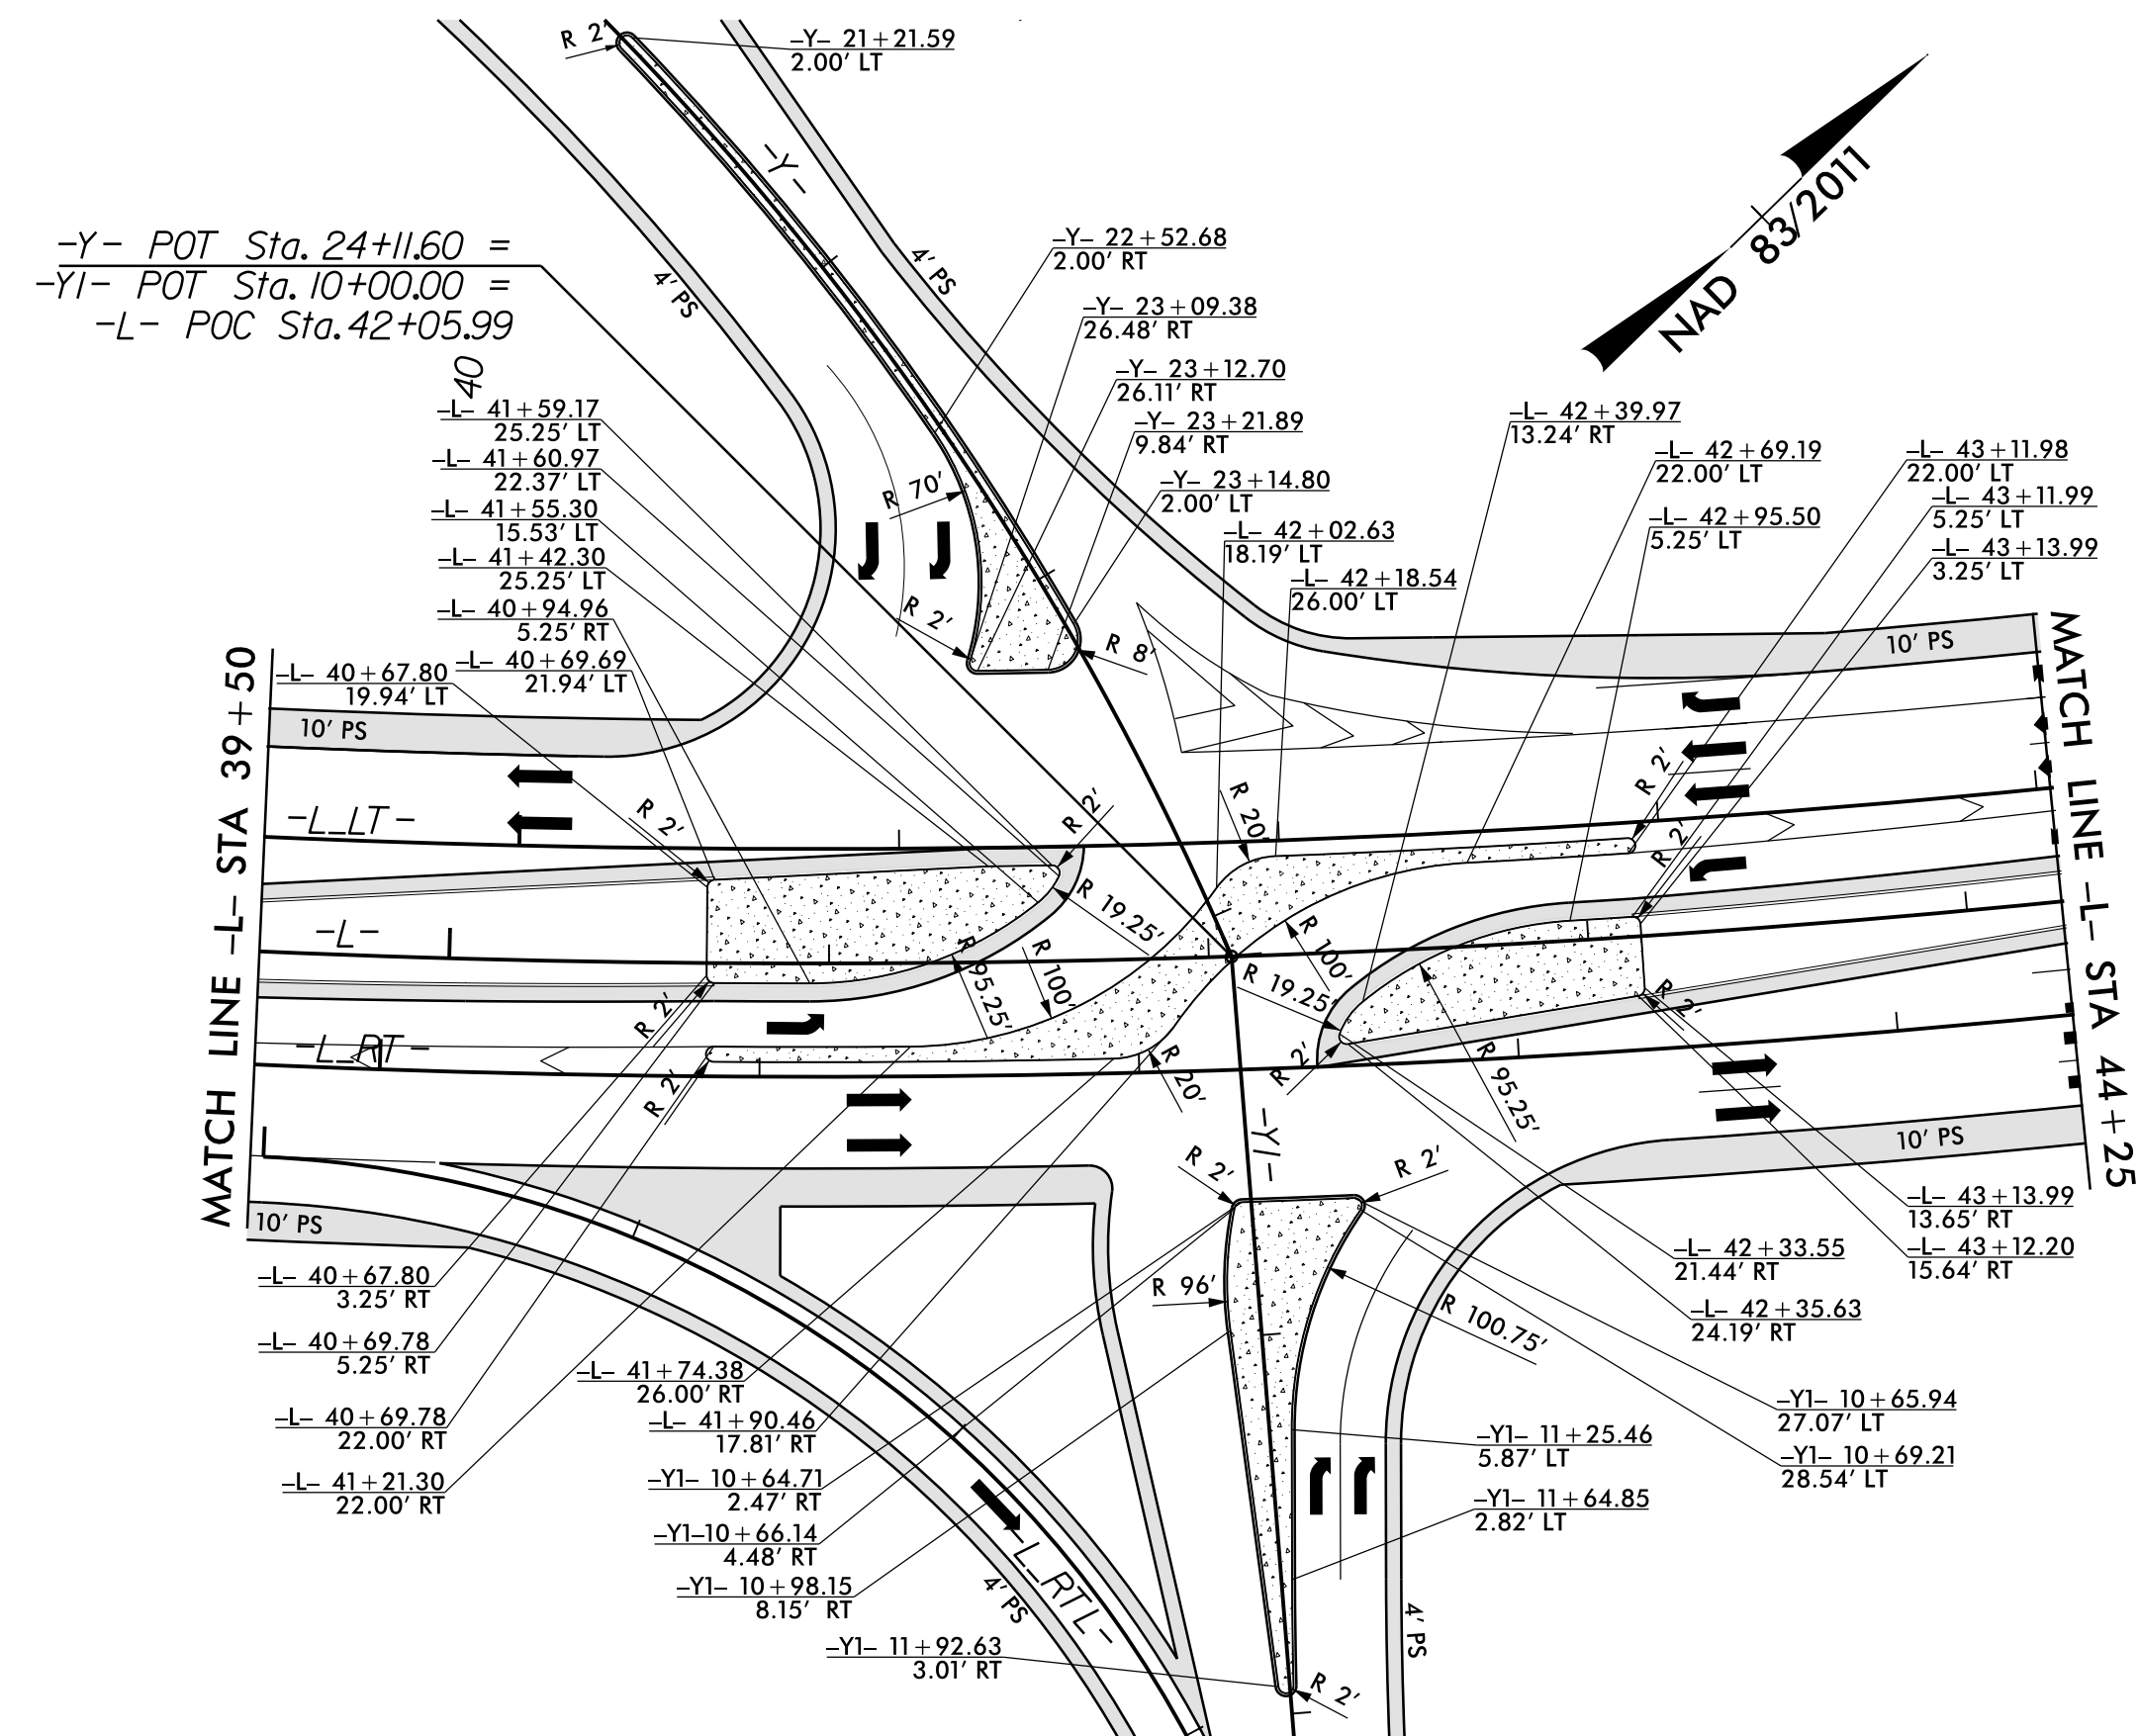


CONCRETE ISLAND DETAIL SHEET

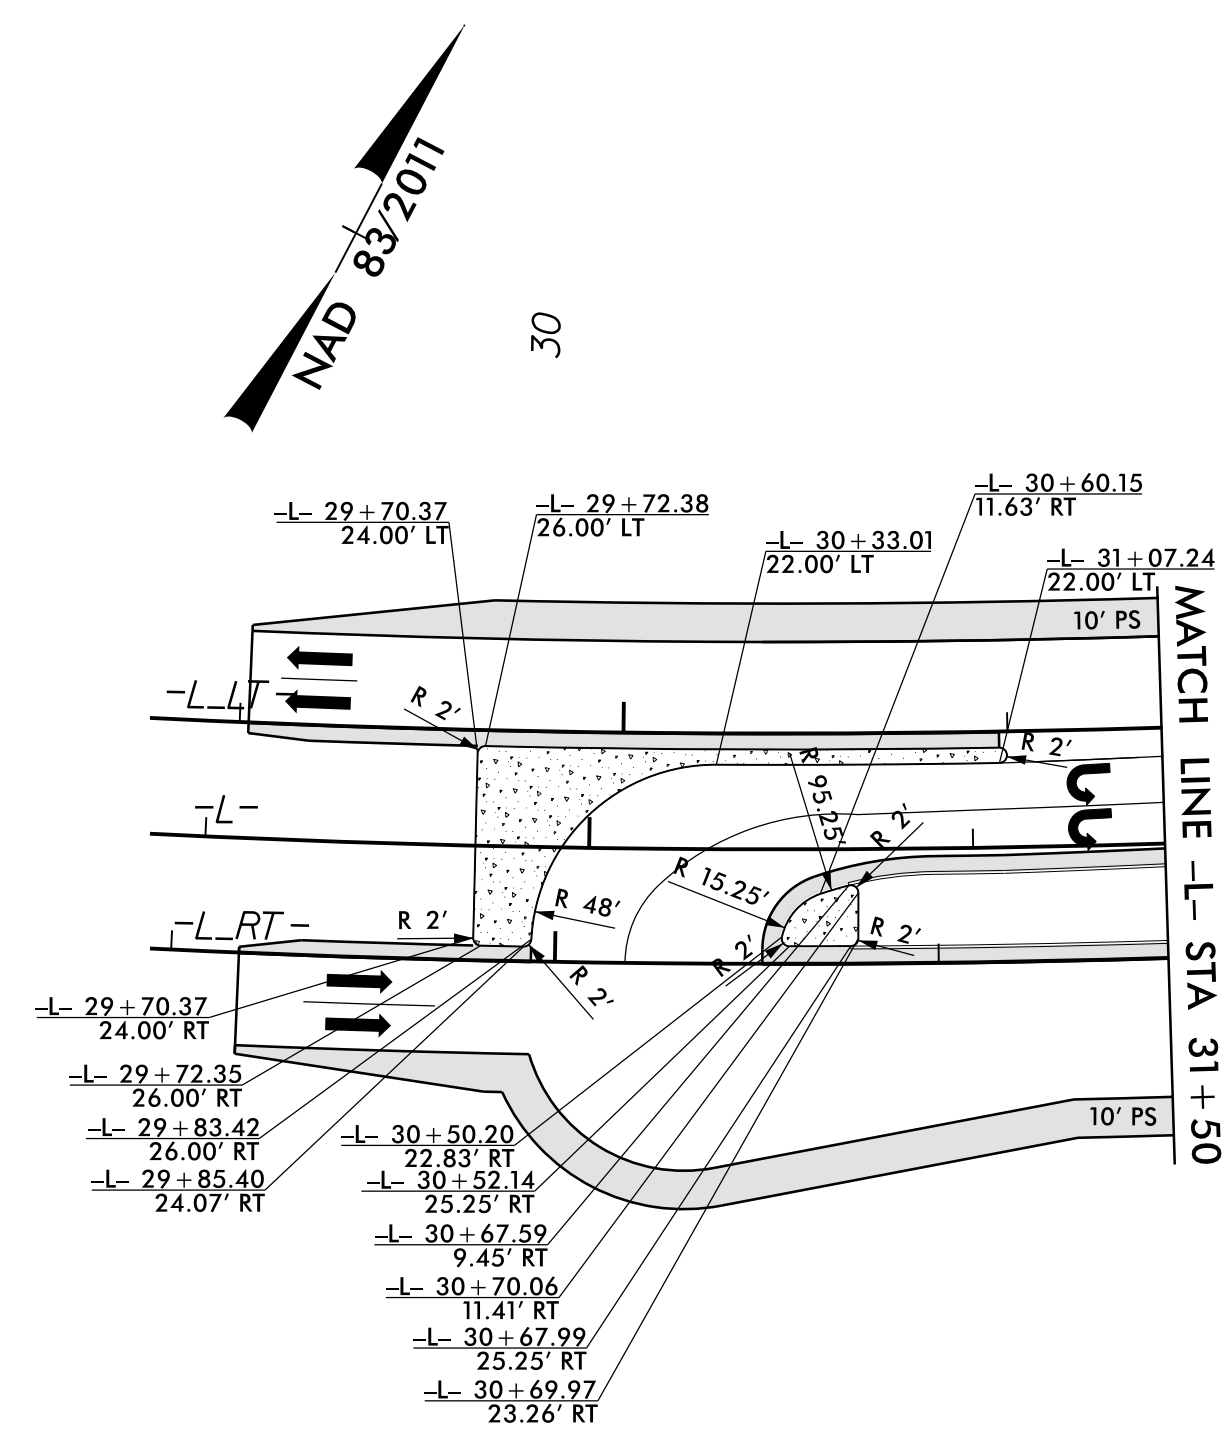

PLANS PREPARED BY :

PARSONS

RALEIGH, NORTH CAROLINA, (919) 854-1345


NC LICENSE NO. F-0246

FOR NORTH CAROLINA DEPT. OF TRANSPORTATION

SUNGATE DESIGN GROUP, P.A.



905 JONES FRANKLIN ROAD
RALEIGH, NORTH CAROLINA 27606
TEL (919) 858-2245 FAX (919) 859-6225
ENG FROM LICENSE NO. C-890

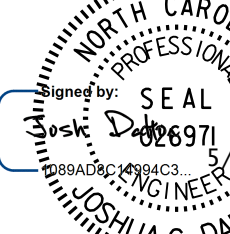PROJECT REFERENCE NO.		SHEET NO.	
R-45857		2B-2	
RW SHEET NO.			
ROADWAY DESIGN ENGINEER		HYDRAULICS ENGINEER	
			
DOCUMENT NOT CONSIDERED FINAL UNLESS ALL SIGNATURES COMPLETED			

 5" MONOLITHIC CONCRETE
ISLAND (SURFACE MOUNTED) 