



PROJECT REFERENCE NO.	SHEET NO.
R-5857	2C-7

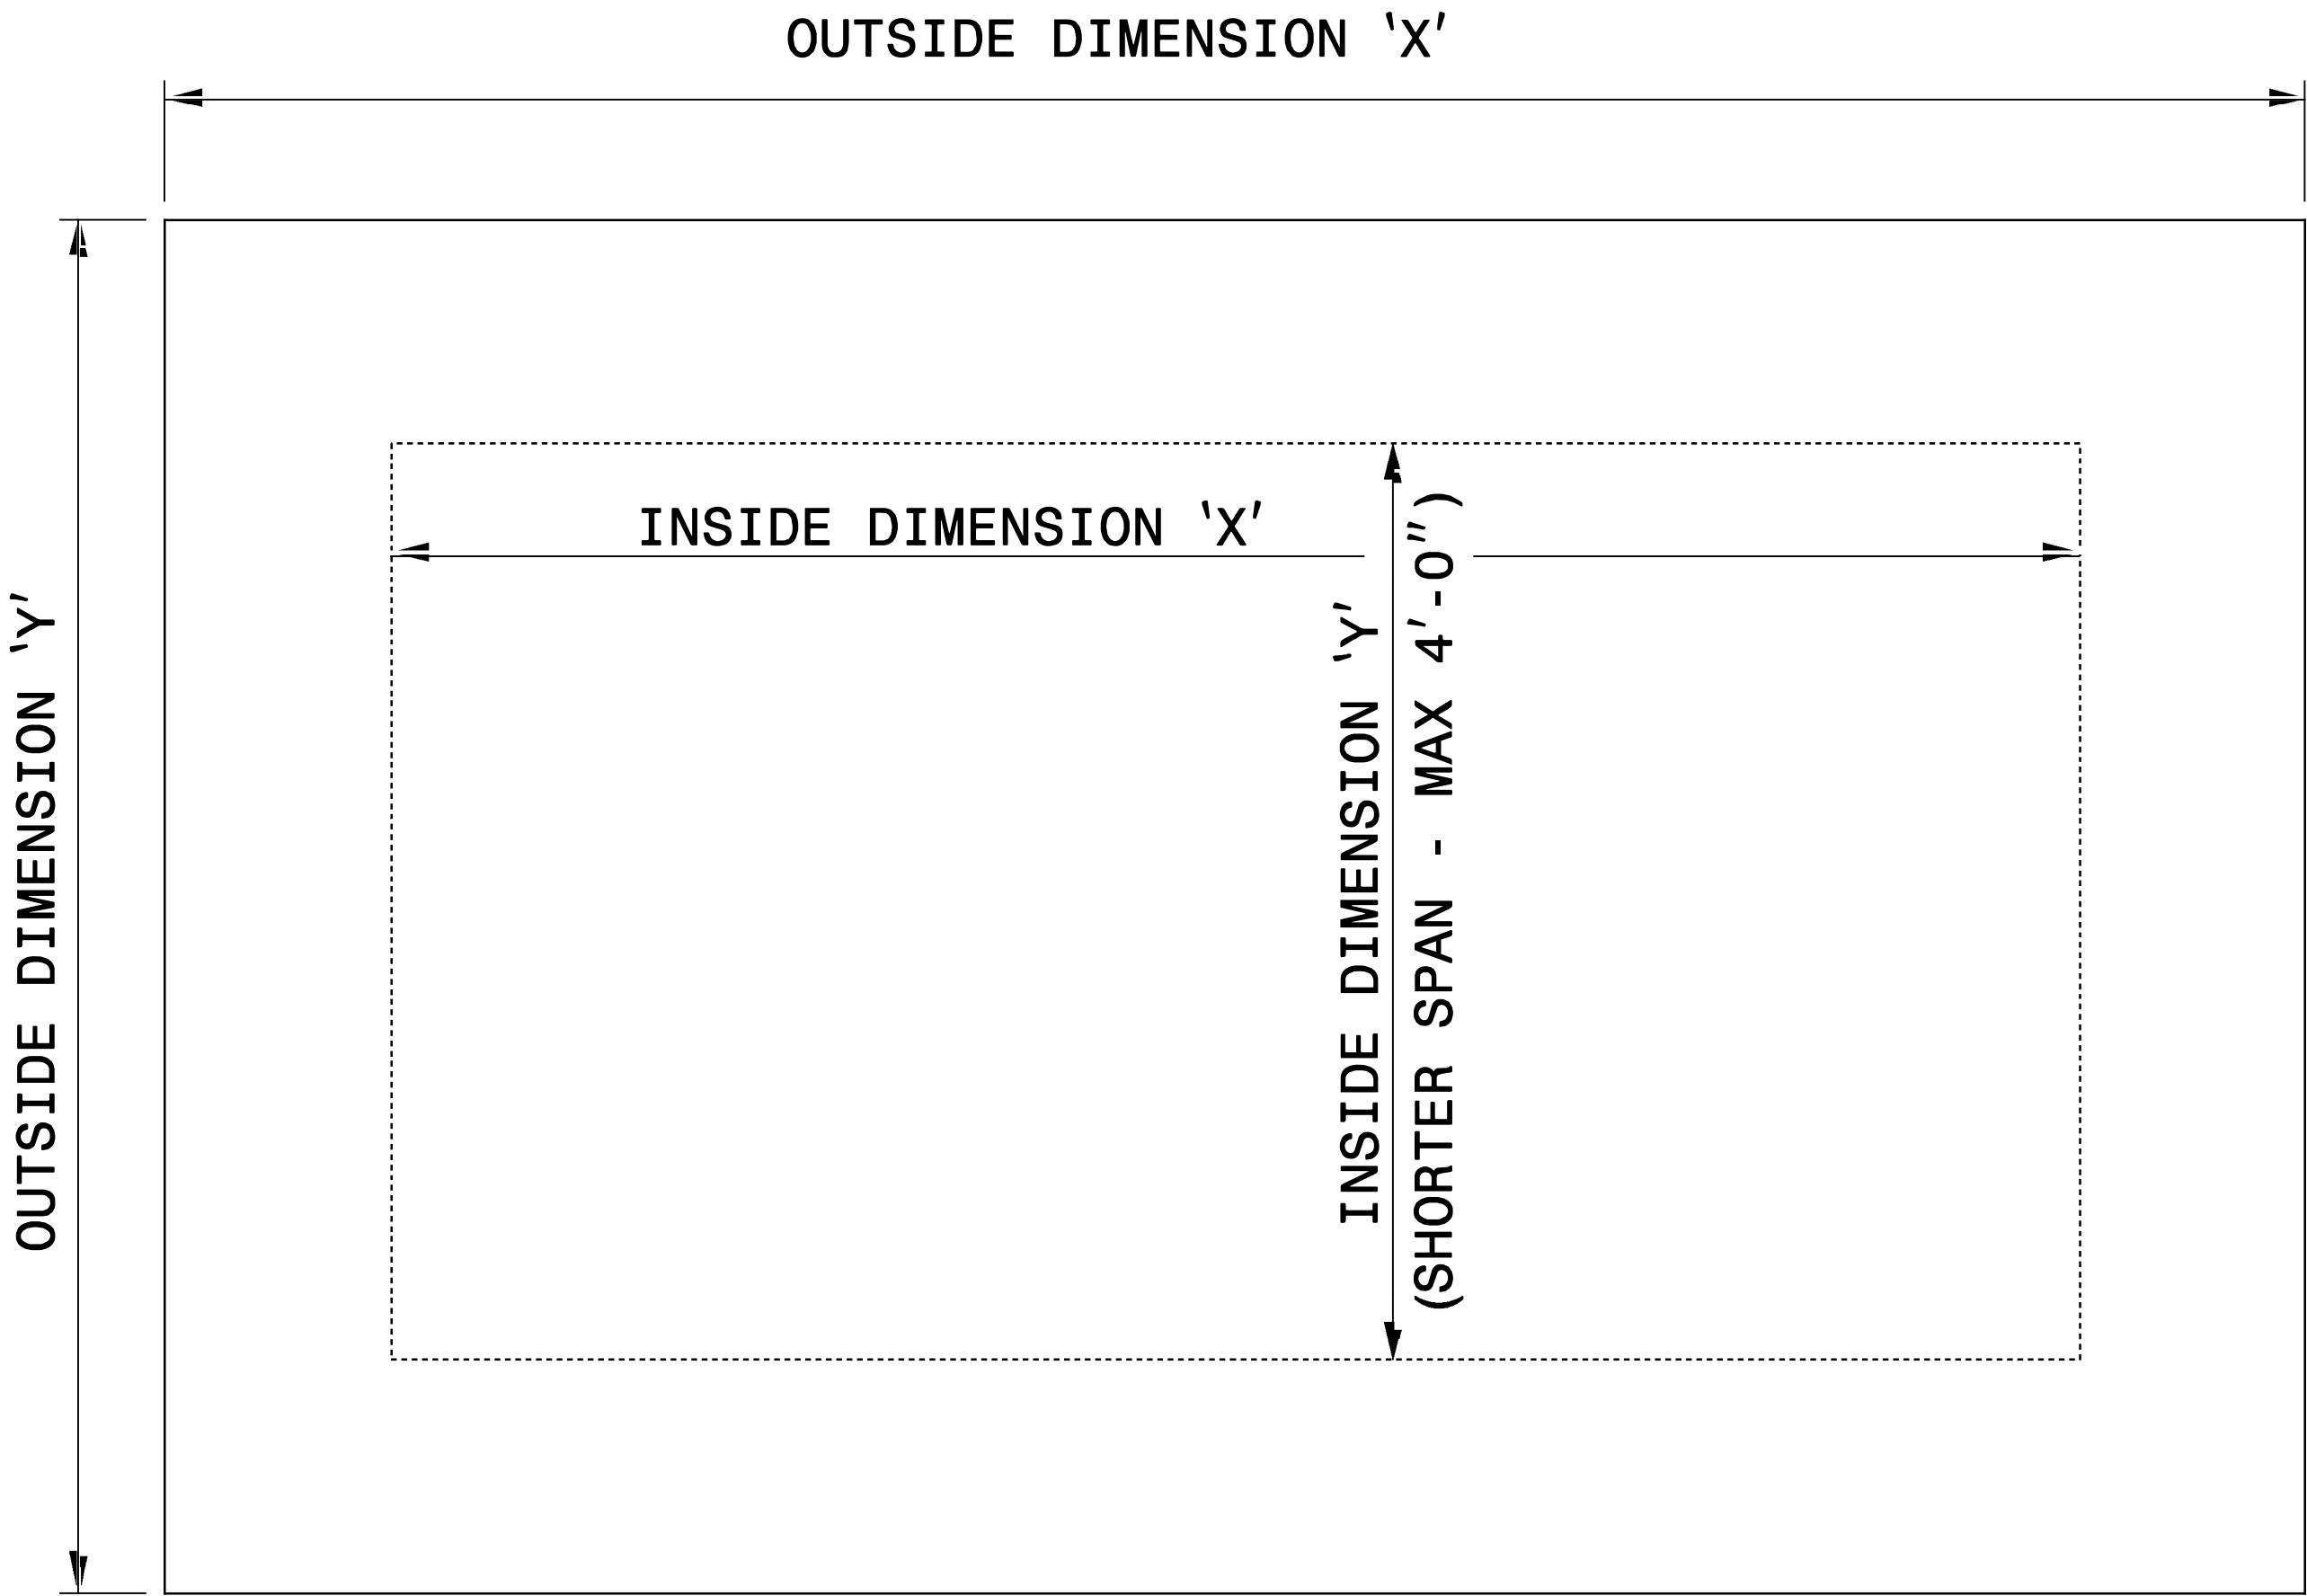


GENERAL NOTES:

- USE GRADE A36 STEEL
- STEEL COVERS ARE FOR TEMPORARY USE DURING PHASE CONSTRUCTION.
- FILL SHALL BE PLACED DIRECTLY OVER THE STEEL PLATES.
- SEE ROADWAY PLANS AND PROVISIONS FOR LOCATIONS
- QUANTITIES TO BE PAID FOR AT THE UNIT PRICE BID PER EACH.

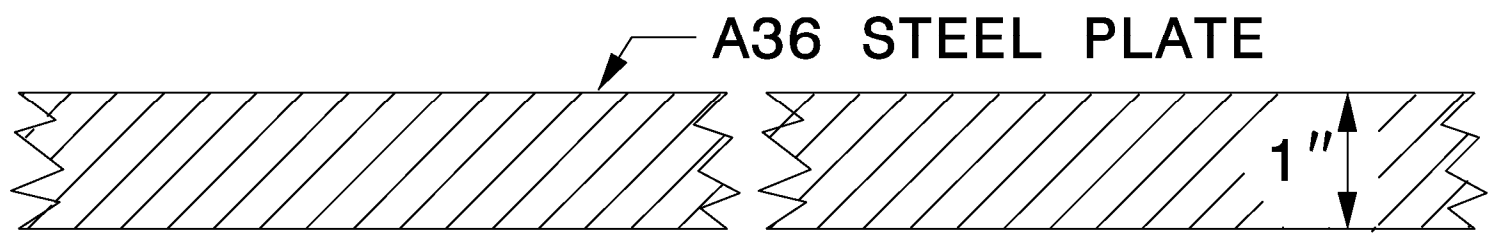


SECTION VIEW OF STEEL TOP PLATE

PLAN VIEWS

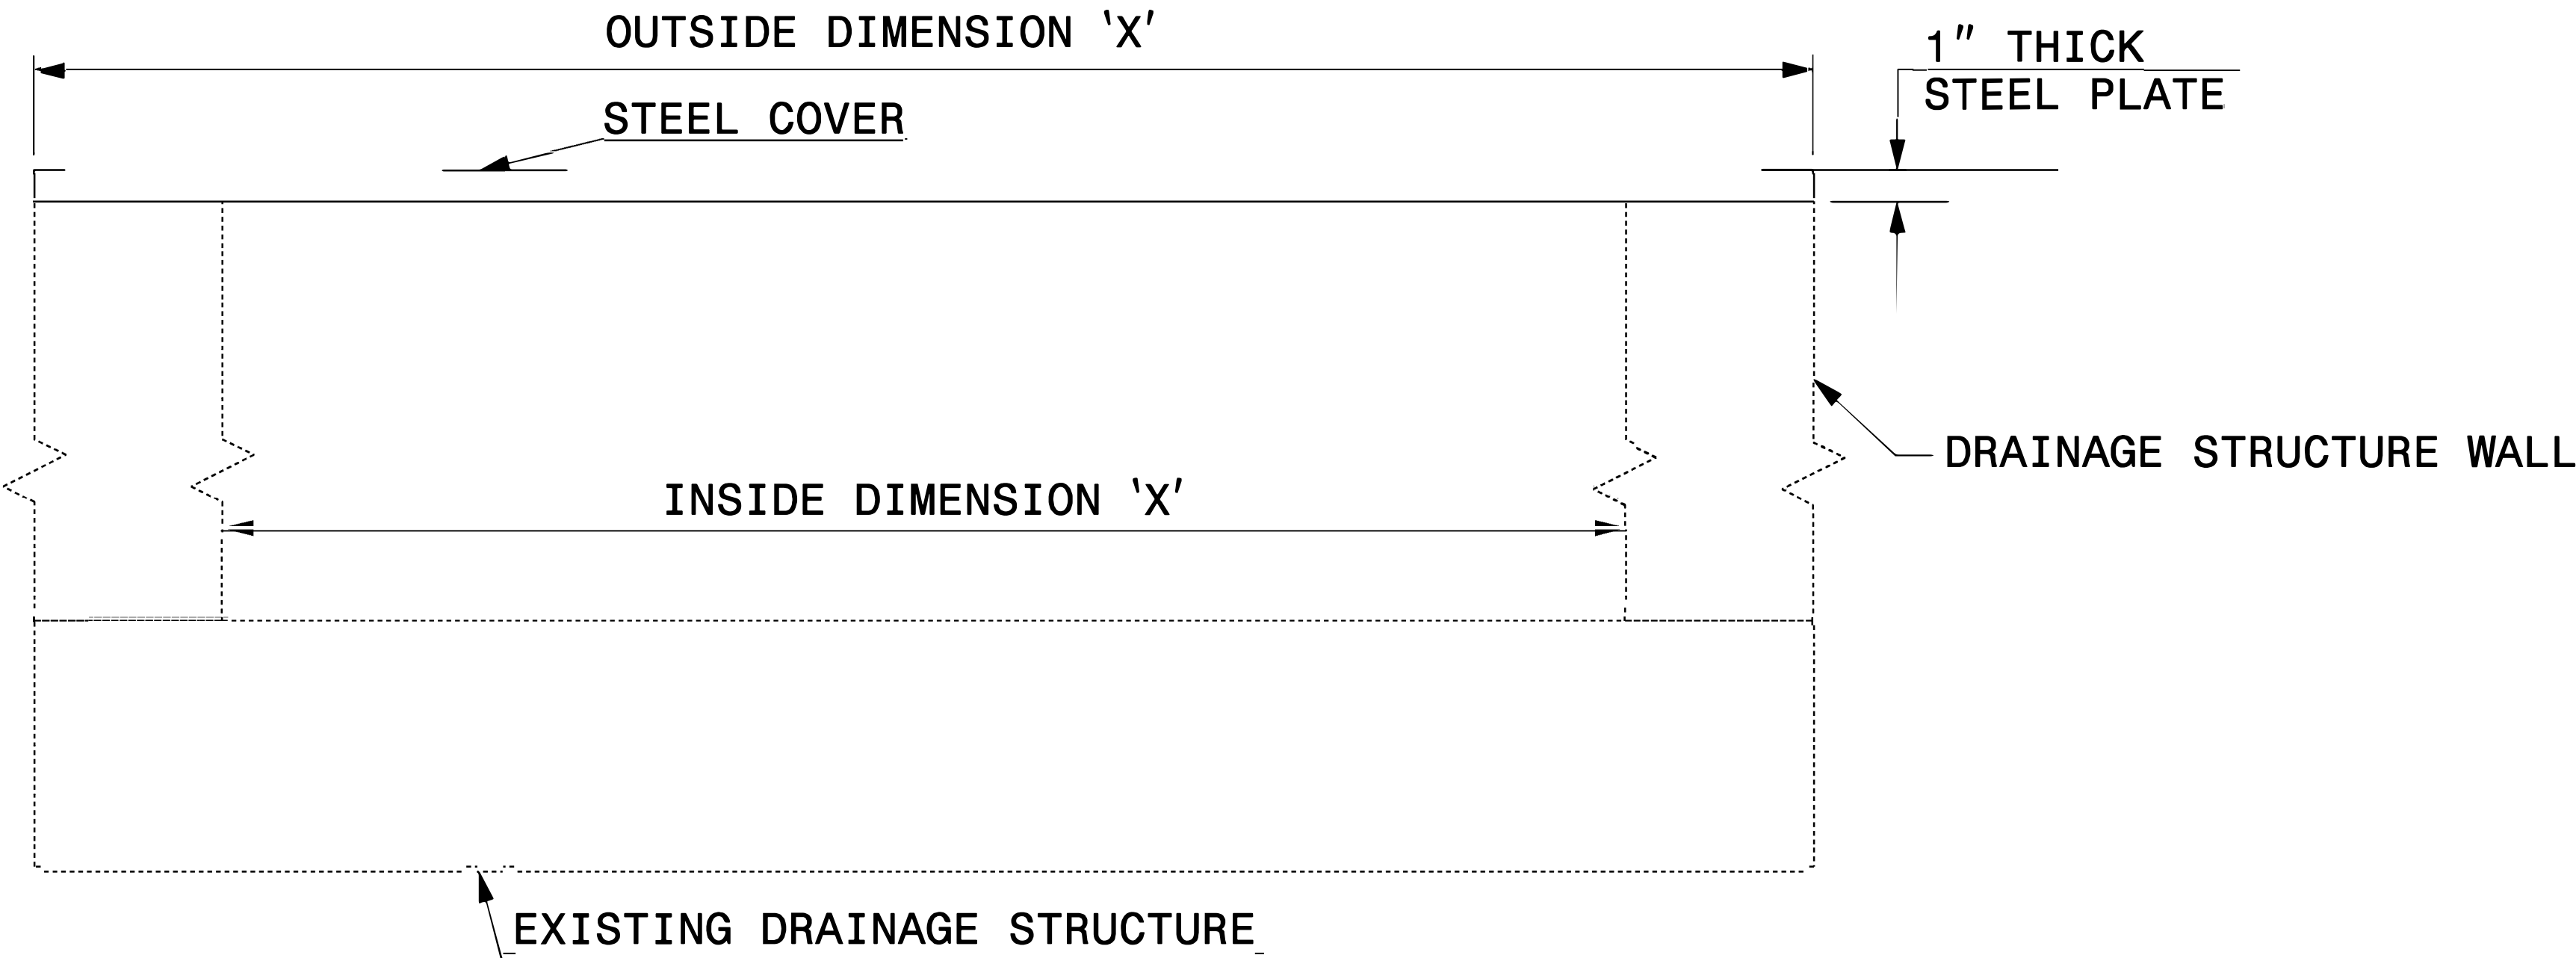

ELEVATION VIEWS

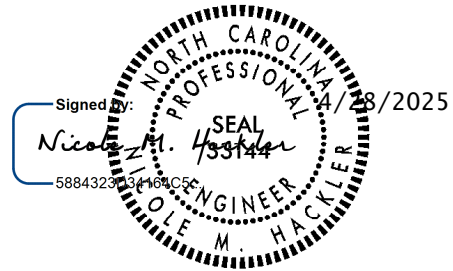

DOCUMENT NOT CONSIDERED FINAL
UNLESS ALL SIGNATURES COMPLETED

CONTRACT STANDARDS
AND DEVELOPMENT UNIT
Office 919-707-6950 FAX 919-250-4119

DETAIL OF TEMPORARY
1" STEEL COVER
OVER DRAINAGE STRUCTURE

ORIGINAL BY: E.E. WARD DATE: 2-2-98
MODIFIED BY: DATE:
CHECKED BY: DATE:
FILE SPEC: eric:/usr/details/metric/stand/st1cvc2.dgn