

TIP NO.
R - 5857

SHEET NO.
SIGN - 2B

APPROVED:

DocuSigned by:

Steve Miller

W529C15CEE8486...

DATE: 3/1/2025

SEAL

SEAL

037026

ENGINEER

STEVEN D. MILLER

DOCUMENT NOT CONSIDERED FINAL


UNLESS ALL SIGNATURES COMPLETED

Version: 3.1 Posted: 6/2/2017

SIGN					ROADWAY STATION	NUMBER OF SUPPORTS	BEAM SECTION	SUPPORT TYPE BA or S	OMNI COUPLER	ATTACHMENT METHOD	MOUNTING METHOD	HORIZONTAL CLEARANCE* (ft.)	SUPPORT SPACING	LENGTH (ft)			LEFT SUPPORT (ft)			CENTER SUPPORT (ft)			RIGHT SUPPORT (ft)			SUPPORT WEIGHTS		FOOTINGS				FIELD VERIFIED SEE NOTE 2 (mm/dd/yy)
NUMBER	TYPE	SIZE (in.)												SNS HT	MTG HT	EMB-D- MENT	S	L	LENGTH	S	L	LENGTH	S	L	LENGTH	B/A (lbs.)	SIMPLE (lbs.)	DIAMETER (ft.)	DEPTH (ft.)	REINFORCED (c.y.)	PLAIN (c.y.)	
		w	x	h																												
303	D	114	x	30	20+67	2	S3x5.7	BA	YES	N/A	N/A	20.00	5.57	2.50	7.00	0.0	4.00	13.50	13.50	0.00	0.00	0.00	3.00	12.50	12.50	148.20	0	1.5	2.5	0.33	0.00	
306	D	114	x	30	47+25	2	S3x5.7	BA	YES	N/A	N/A	10.00	5.57	2.50	7.00	0.0	4.00	13.50	13.50	0.00	0.00	0.00	3.00	12.50	12.50	148.20	0	1.5	2.5	0.33	0.00	
																								TOTAL	TOTAL							
																								296.40	0.00							
																								USE:	297.00	0.00						

NOTES

1. DIMENSION "S" REPRESENTS AN INCREASE (+), OR A DECREASE (-) IN POLE LENGTH, RELATIVE TO THE ELEVATION OF THE EDGE OF PAVEMENT.
2. FIELD VERIFICATIONS SHALL BE REQUIRED FOR ALL SUPPORTS, SEE (*) ARTICLE 903-3. FABRICATORS SHALL BE AISC CERTIFIED IN CATEGORY 1, SEE (*) ARTICLE 1072-1. (*) = N.C.D.O.T. STANDARD SPECIFICATIONS FOR ROADS AND STRUCTURES
3. PLAN LOCATIONS FOR EXISTING UTILITIES ARE BASED ON THE BEST AVAILABLE INFORMATION AND, THEREFORE MAY NOT BE PRECISELY ACCURATE. THEREFORE, IT IS INCUMBENT UPON THE CONTRACTOR TO DETERMINE THE EXACT LOCATION OF UTILITIES BEFORE BEGINNING WORK IN A LOCATION.

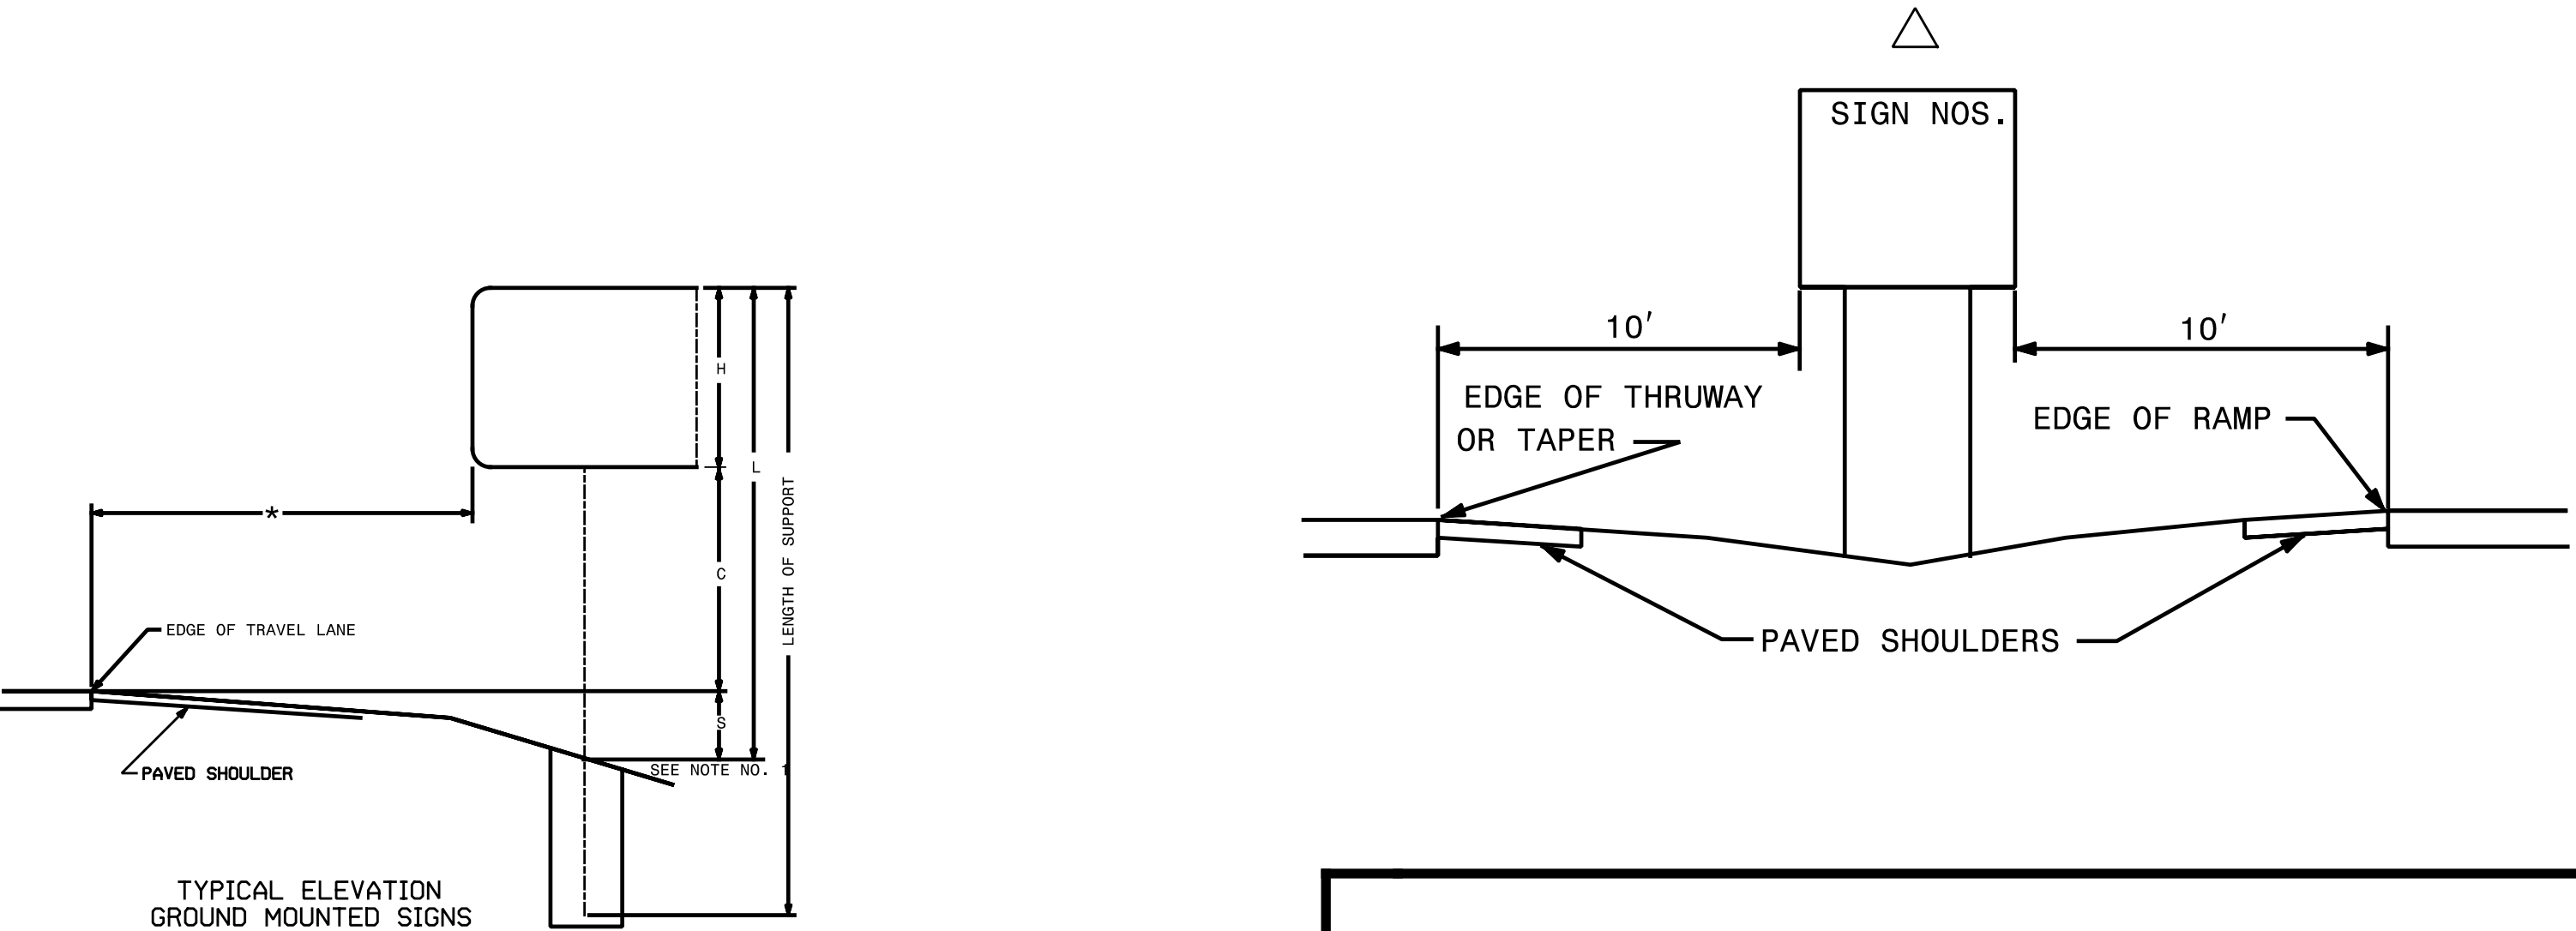

SUPPORT CHART

TRANSYSTEMS

1 Glenwood Avenue

Raleigh, NC 27603

Tel:919.789.9977

Fax:919.789.9591

License: F-0453

3/1/2025 3:20:18 PM S:\E18184.00_R-5857 Superstreet US17_US17 Business\TP\Traffic\Signing\SIGN-2B.dgn