
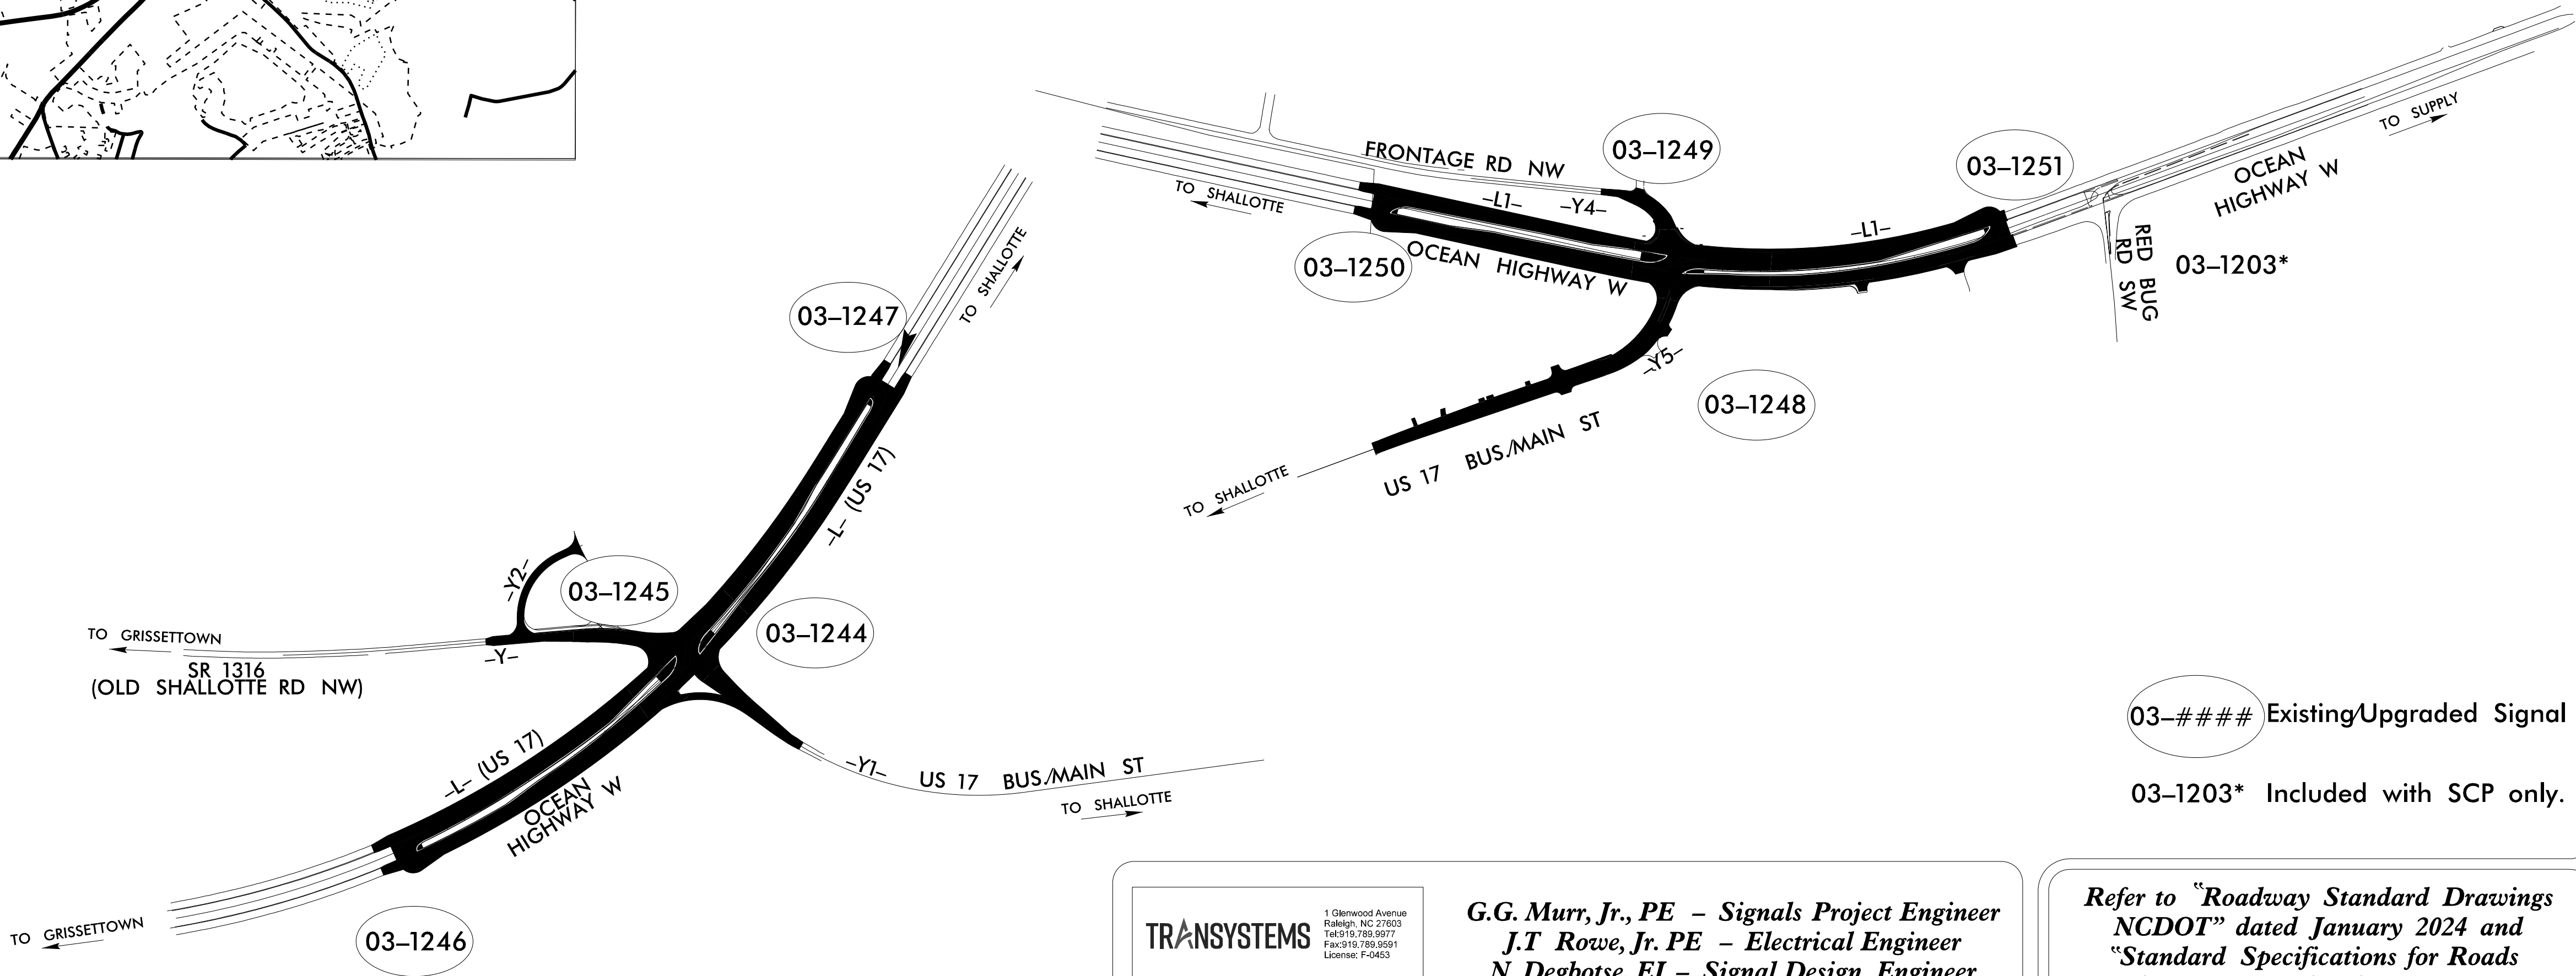


BRUNSWICK COUNTY

LOCATION: US 17 BUSINESS SOUTH OF SHALLOTTE AND US 17 BUSINESS NORTH OF SHALLOTTE. CONVERT INTERSECTIONS TO REDUCED CONFLICT INTERSECTIONS.

TYPE OF WORK: TRAFFIC SIGNALS AND SIGNAL COMMUNICATIONS

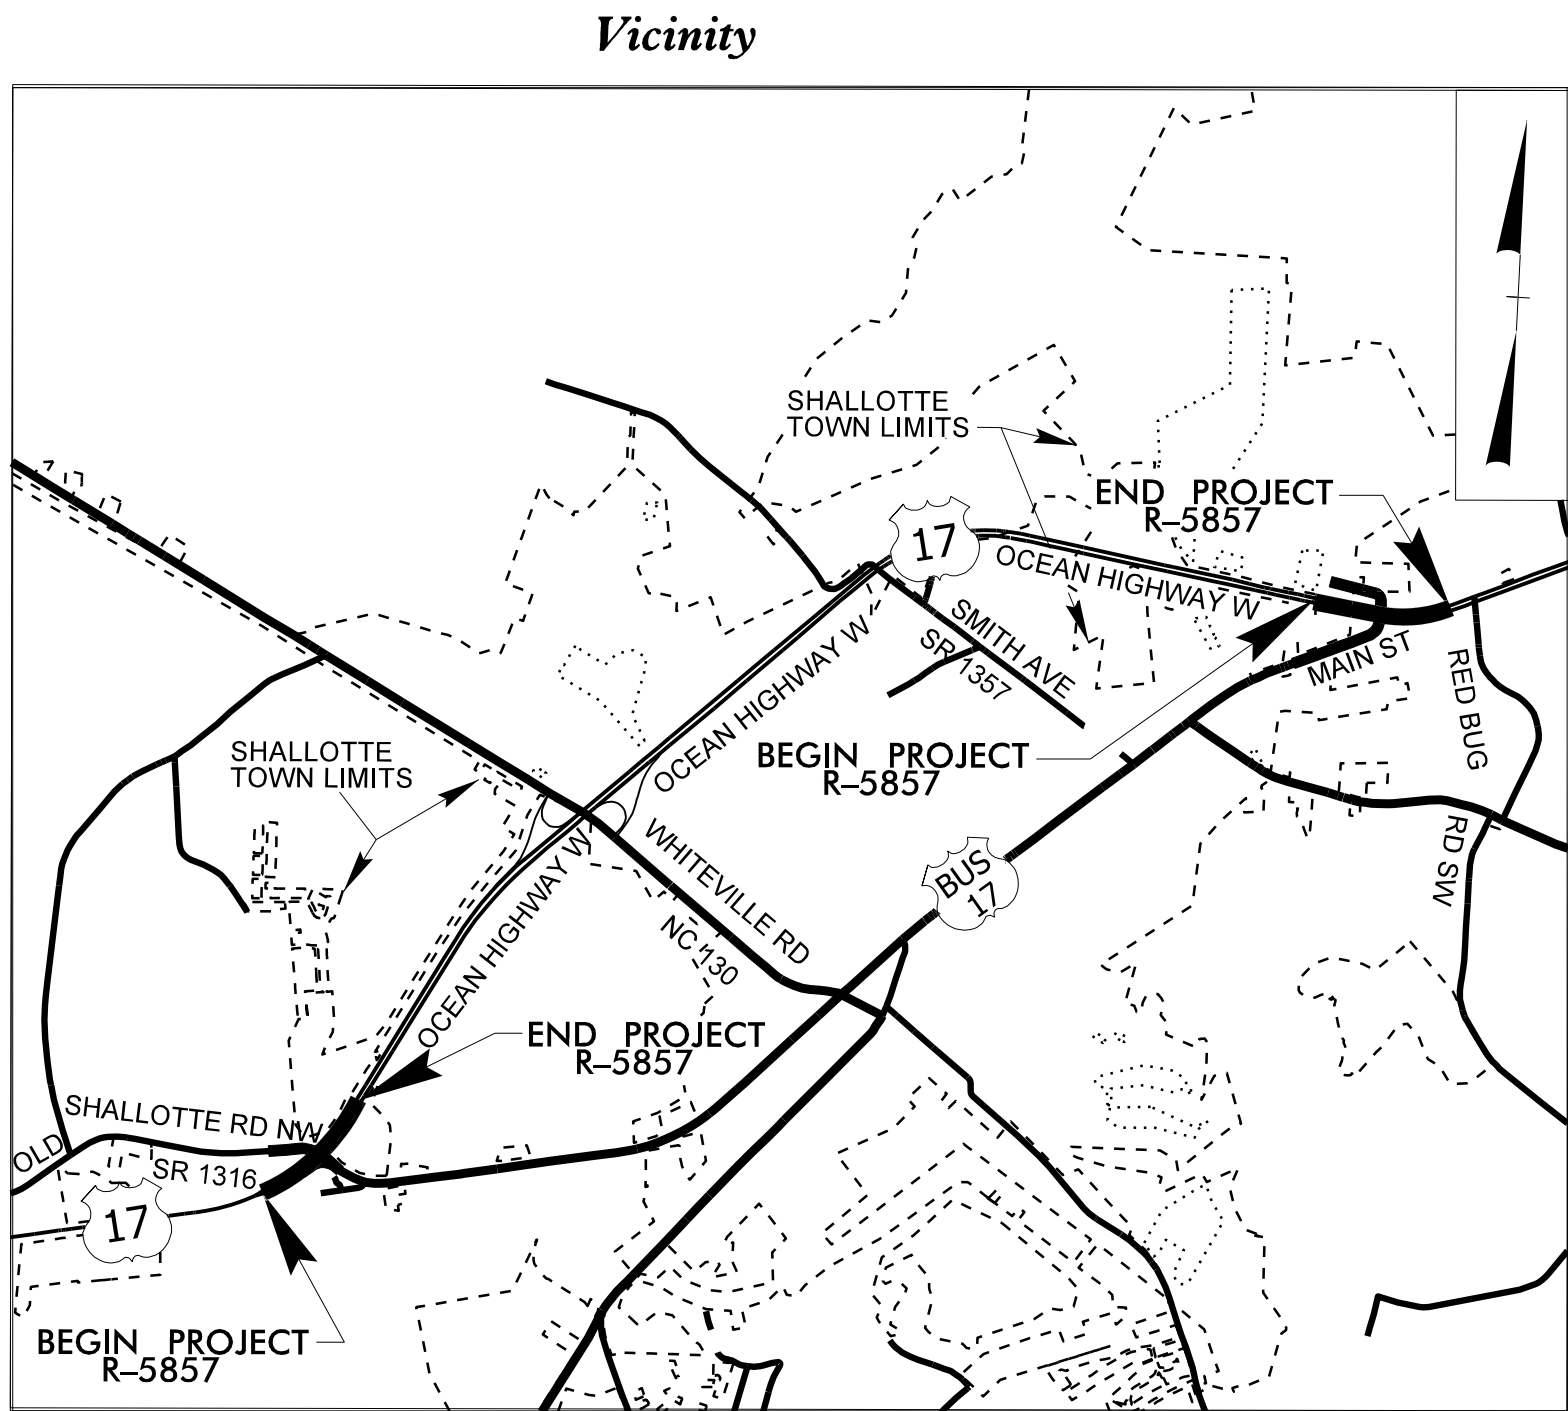

03-#### Existing/Upgraded Signal

03-1203* Included with SCP only.

TRANSYSTEMS

1 Glenwood Avenue
Raleigh, NC 27603
Tel: 919.788.9077
Fax: 919.788.9591
License: F-0453

G.G. Murr, Jr., PE - Signals Project Engineer
J.T. Rowe, Jr. PE - Electrical Engineer
N. Degbotse, EI - Signal Design Engineer

Refer to "Roadway Standard Drawings
NCDOT" dated January 2024 and
"Standard Specifications for Roads
and Structures" dated January 2024.


Index of Plans		
Sheet #	Reference #	Location/Description
Sig. 1.0	-	Title Sheet
Sig. 2.0-Sig. 5.3	03-1244	US 17 (Ocean Hwy W) at US 17 Bus (Main St)/SR 1316 (Old Shallotte Rd)
Sig. 6.0-Sig. 7.3	03-1245	US 17 SB (Ocean Hwy W) at SR 1316 (Old Shallotte Rd)
Sig. 8.0-Sig. 8.3	03-1246	US 17 NB (Ocean Hwy W) at U-Turn South of US 17 Bus/Old Shallotte Rd
Sig. 9.0-Sig. 9.3	03-1247	US 17 SB (Ocean Hwy W) at U-Turn North of US 17 Bus/Old Shallotte Rd
Sig. 10.0-Sig. 12.2	03-1248	US 17 (Ocean Hwy W) at US 17 Bus (Main St)/Frontage Rd NW
Sig. 13.0-Sig. 14.3	03-1249	US 17 SB (Ocean Hwy W) at Frontage Rd NW
Sig. 15.0-Sig. 15.4	03-1250	US 17 NB (Ocean Hwy W) at U-turn South of US 17 Bus (main St)/Fronatge Rd NW
Sig. 16.0-Sig.16.4	03-1251	US 17 SB (Ocean Hwy W) at U-Turn North of US 17 Bus (main St)/Frontage Rd NW
MIA-M9	-	NCDOT 2024 Metal Pole Standard Drawing Sheets
SCPI-SCPI3	-	Signal Communication Plans

INTELLIGENT TRANSPORTATION AND SIGNALS UNIT

Contacts:

Zachary M. Little, P.E - Eastern Region Signals Engineer
Keith M. Mims, P.E - State Signal Equipment Engineer
Gregg Green - Signal Communications Project Engineer
Heidi Berggren, EI - Signal Communications Design Engineer

Prepared in the Office of:
DIVISION OF HIGHWAYS
TRANSPORTATION MOBILITY AND SAFETY
DIVISION

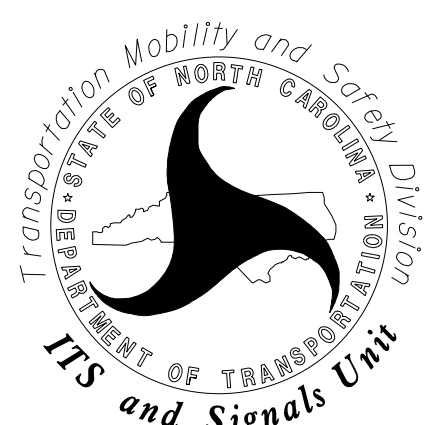

750 N. Greenfield Parkway, Garner, NC 27529