


ADVANCE BEACON WIRING DETAIL

(wire flashers as shown below)

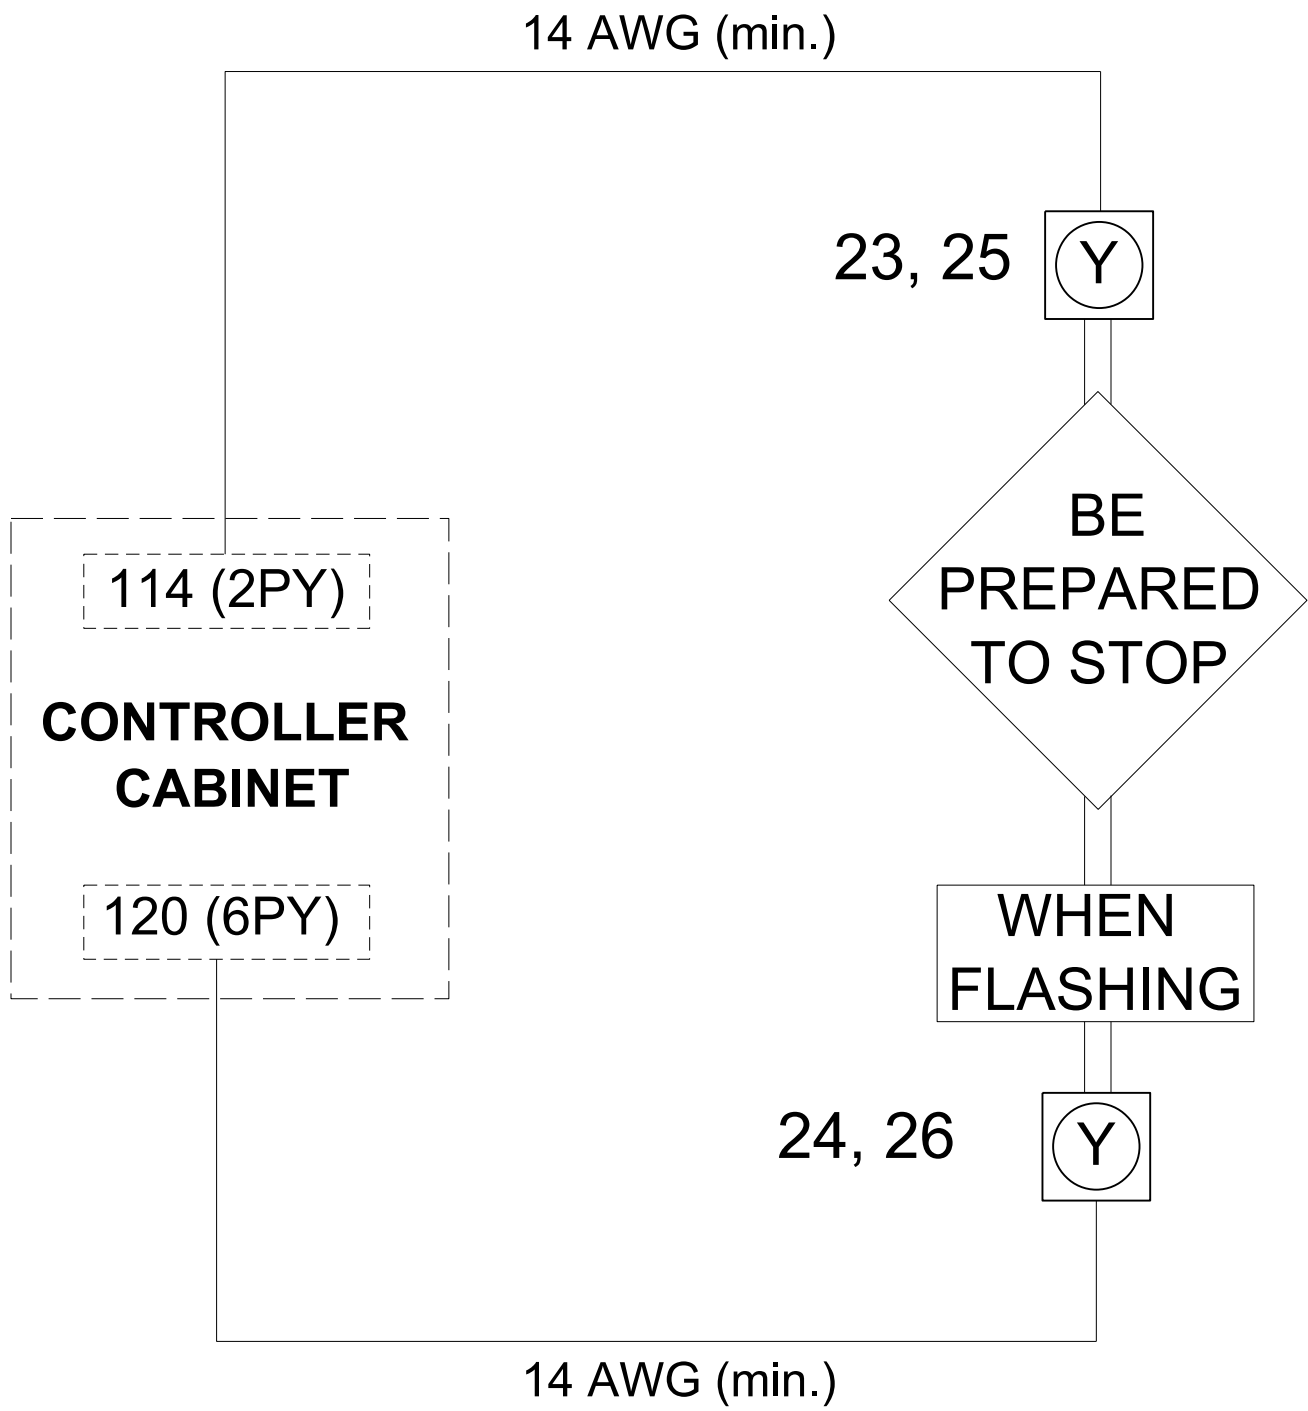

IMPORTANT

1. IF CONNECTED REMOVE, TAPE, AND LABEL CONFLICT MONITOR WIRE ATTACHED TO THE REAR OF TERMINAL 114 (2PY) AND TERMINAL 120 (6PY).
2. INSET LOADSWITCHES FOR S3 AND S9.
3. MAKE SURE LOAD RESISTORS ARE IN PLACE AS SHOWN IN LOAD RESISTOR INSTALLATION DETAIL ON SHEET 1.
4. TO ACTIVATE SIGN OPERATION AS INDICATED ON THE SIGNAL PLANS, REASSIGN OUTPUTS 33 AND 34 AS SHOWN ON THIS SHEET.

OUTPUT REMAPPING ASSIGNMENT
FOR SIGNAL HEADS 23, 24, 25, & 26

Front Panel
Main Menu >Controller >More >Advanced IO >Output Points

Web Interface
Home >Controller >Advanced IO >Cabinet Configuration >Output Points

Modify IO Module 1 as shown below and save changes.

Output Point	Descripton	Output Control Type	Index
33	C1-35	Channel Green Walk Driver	19
34	C1-36	Channel Red Do Not Walk Driver	19

MAXTIME ALTERNATE PHASING ACTIVATION DETAIL

To run alternate phasing, select a Pattern that is programmed to run Overlap Plan 2 and Detector Plan 2.
A Pattern can be selected through the scheduler or manually by changing the Operational Mode.

PHASING	OVERLAP PLAN	VEH DET PLAN
ACTIVE PLAN REQUIRED TO RUN DEFAULT PHASING	1	1
ACTIVE PLAN REQUIRED TO RUN ALTERNATE PHASING	2	2

ALTERNATE PHASING CHANGE SUMMARY

THE FOLLOWING IS A SUMMARY OF WHAT TAKES PLACE WHEN OVERLAP PLAN 2 AND VEHICLE DETECTOR PLAN 2 ACTIVATE TO CALL THE "ALTERNATE PHASING":


OVERLAP PLAN 2: Modifies overlap included phases for heads 71 and 72 to run protected turns only.

VEH DET PLAN 2: Reduces delay time for phase 7 call on loop 7A to 0 seconds.

THIS ELECTRICAL DETAIL IS FOR
THE SIGNAL DESIGN: 03-1244
DESIGNED: March 2025
SEALED: 3-31-2025
REVISED: N/A

Electrical Detail - Sheet 3 of 3

Electrical and Programming
Details For

Prepared in the Offices of:

750 N. Greenfield Pkwy, Garner, NC 27529

US 17 (Ocean Highway West)
at
US 17 Bus (Main Street)

Division 3 Brunswick County Shallotte

PLAN DATE: March 2025 REVIEWED BY: GG Murr, Jr.

PREPARED BY: JT Rowe REVIEWED BY:

REVISIONS INIT. DATE

DOCUMENT NOT CONSIDERED
FINAL UNLESS ALL
SIGNATURES COMPLETED

SEAL
NORTH CAROLINA
PROFESSIONAL
SEAL
008453
ENGINEER
JOHN T. ROWE JR.

Signed by: John T. Rowe, Jr. 4-1-2025
DATE
4-1-2025
SIG. INVENTORY NO. 03-1244