


ADVANCE BEACON WIRING DETAIL

(wire flashers as shown below)

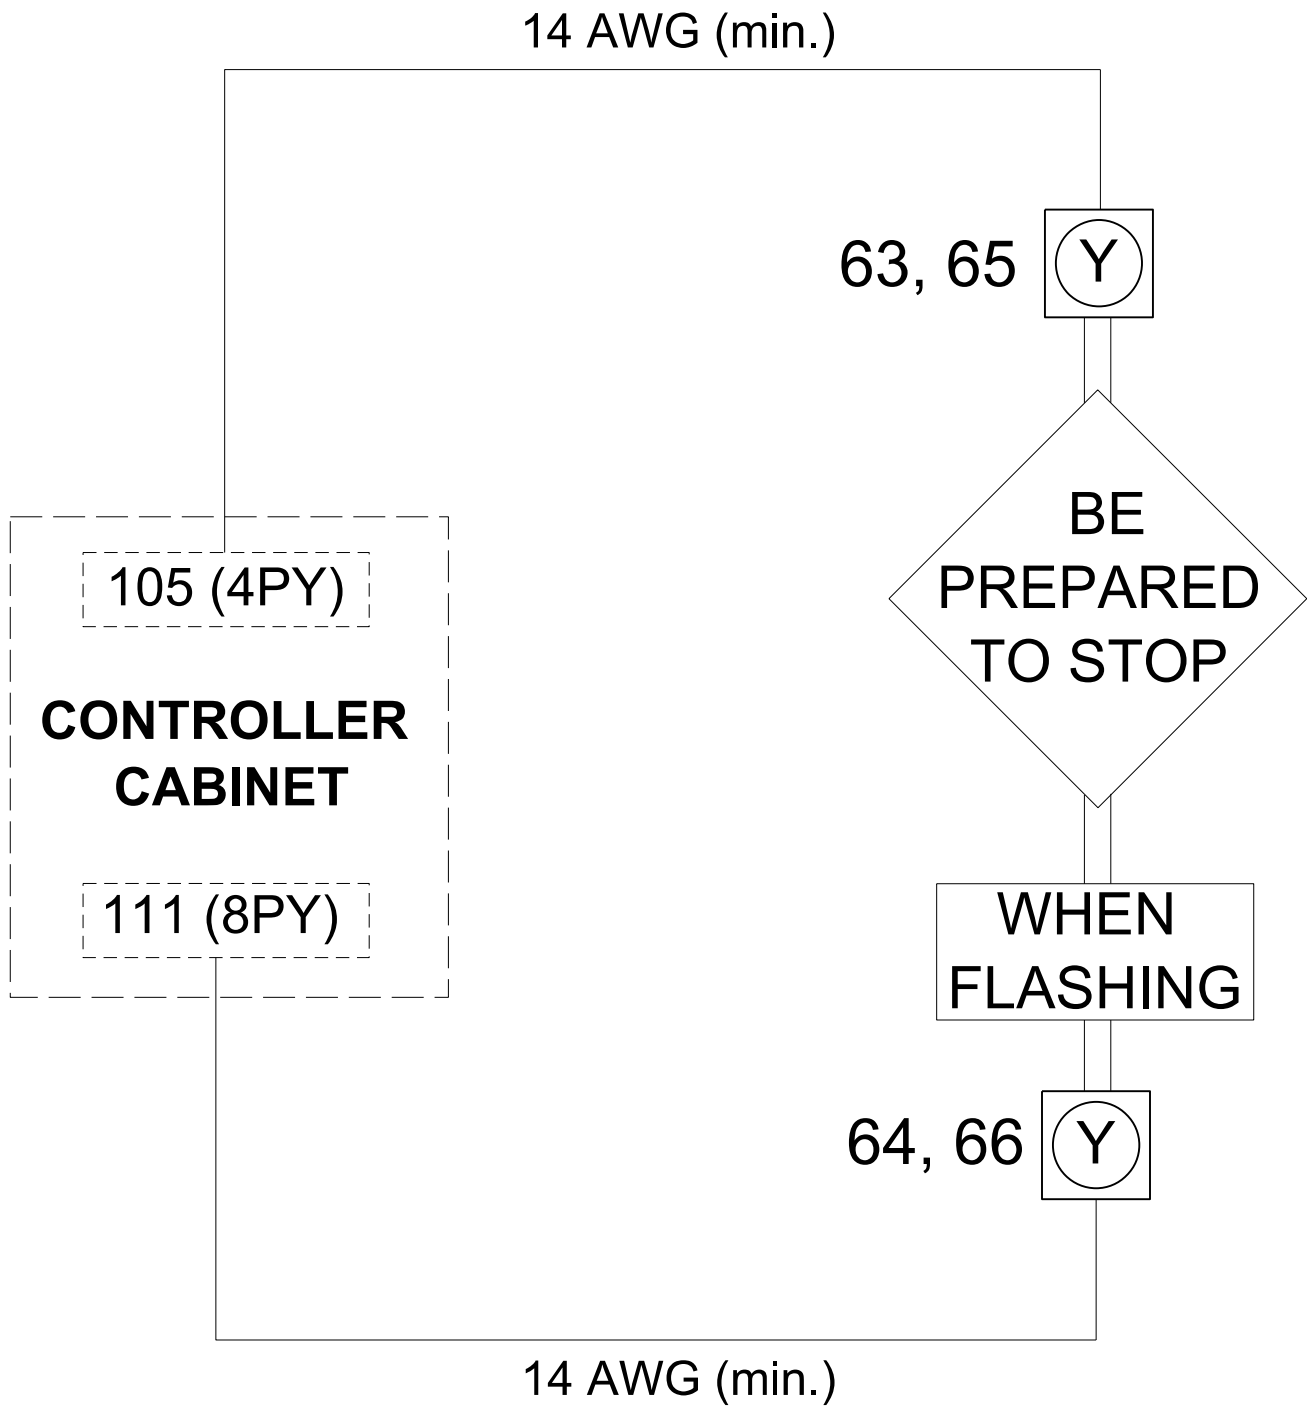

IMPORTANT

1. IF CONNECTED REMOVE, TAPE, AND LABEL CONFLICT MONITOR WIRE ATTACHED TO THE REAR OF TERMINAL 105 (4PY) AND TERMINAL 111 (8PY).
2. INSET LOADSWITCHES FOR S6 AND S12.
3. MAKE SURE LOAD RESISTORS ARE IN PLACE AS SHOWN IN LOAD RESISTOR INSTALLATION DETAIL ON SHEET 1.
4. TO ACTIVATE SIGN OPERATION AS INDICATED ON THE SIGNAL PLANS, REASSIGN OUTPUTS 35 AND 36 AS SHOWN ON THIS SHEET.

OUTPUT REMAPPING ASSIGNMENT
FOR SIGNAL HEADS 63, 64, 65, & 66

Front Panel
Main Menu >Controller >More >Advanced IO >Output Points

Web Interface
Home >Controller >Advanced IO >Cabinet Configuration >Output Points

Modify IO Module 1 as shown below and save changes.

IO Module 1

Output Point	Description	Output Control Type	Index
35	C1-37	Channel Green Walk Driver	20
36	C1-38	Channel Red Do Not Walk Driver	20

MAXTIME ALTERNATE PHASING ACTIVATION DETAIL

To run alternate phasing, select a Pattern that is programmed to run Overlap Plan 2 and Detector Plan 2.
A Pattern can be selected through the scheduler or manually by changing the Operational Mode.

PHASING	OVERLAP PLAN	VEH DET PLAN
ACTIVE PLAN REQUIRED TO RUN DEFAULT PHASING	1	1
ACTIVE PLAN REQUIRED TO RUN ALTERNATE PHASING	2	2

ALTERNATE PHASING CHANGE SUMMARY

THE FOLLOWING IS A SUMMARY OF WHAT TAKES PLACE WHEN OVERLAP PLAN 2 AND VEHICLE DETECTION PLAN 2 ACTIVATE TO CALL THE "ALTERNATE PHASING".


OVERLAP PLAN 2: Modifies overlap included phases for heads 31and 32 to run protected turns only.

VEH DET PLAN 2: Reduces delay time for phase 3 call on loop 3A to 0 seconds.

THIS ELECTRICAL DETAIL IS FOR
THE SIGNAL DESIGN: 03-1249
DESIGNED: March 2025
SEALED: 3-31-2025
REVISED: N/A

Electrical Detail - Sheet 3 of 3

Electrical and Programming
Details For:

Prepared in the Offices of:

750 N. Greenfield Pkwy, Garner, NC 27529

US 17 (Ocean Highway W)
at
Frontage Road NW

Division 3Brunswick CountyShallotte

March 2025
PREPARED BY: JT Rowe

REVIEWED BY: GG Murr, Jr.

REVISIONS

INIT. DATE

DOCUMENT NOT CONSIDERED
FINAL UNLESS ALL
SIGNATURES COMPLETED

SEAL
NORTH CAROLINA
PROFESSIONAL
ENGINEER
JOHN T. ROWE, JR.
008453

Signed by:
John T. Rowe, Jr.
4-1-2025
DATE

SIG. INVENTORY NO. 03-1249