NOTES

Docusign Envelope ID: 470B1E3D-6BD2-4394-B797-941A18AC0270

1) FIVE DAYS PRIOR TO BEGINNING WORK ON THE SIGNAL SYSTEM, CONTACT THE DIVISION 3 TRAFFIC SIGNAL SUPERVISOR AT 910-341-2200 TO PROGRAM THE NEW FIELD ETHERNET SWITCHES WITH THE NECESSARY NETWORK CONFIGUATION DATA, INCLUDING BUT NOT LIMITED TO: THE PROJECT IP ADDRESS, DEFAULT GATEWAY, SUBNET MASK AND VLAN ID INFORMATION.NOTIFY THE DIVISION 3 TRAFFIC SIGNAL SUPERVISOR AFTER ALL WORK IS PERFORMED TO ENSURE THAT ALL FIBER CIRCUITS ARE FUNCTIONING PROPERLY. WORK IS NOT COMPLETE UNTIL THE SIGNAL SYSTEM IS BACK UP AND OPERATIONAL.

2) CONTRACTOR TO RECORD EXISTING SPLICE ARRANGEMENT FOR COMPARISON TO THE SUPPLIED SPLICE DETAILS. IF DISCREPANCIES EXIST, CONTACT THE ENGINEER TO DETERMINE HOW TO PROCEED WITH RESPLICING. PROVIDE AS-BUILT PLANS TO THE ENGINEER IF FINAL SPLICE ARRANGEMENT DIFFERS FROM THE SUPPLIED SPLICE DETAILS.

3) ETHERNET SWITCH TERMINATION CONFIGURATIONS ARE GENERIC. CONTRACTOR IS RESPONSIBLE FOR DETERMINING AND ENSURING PROPER TERMINATIONS.


4) INCLUDE ON THE COVER OF EACH SPLICE TRAY THE FOLLOWING: REFERENCE SECTION 1731 "FIBER **OPTIC SPLICE ENCLOSURE**"

- a) SPLICE LOCATION
- b) DATE c) COMPANY NAME
- d) NAME OF INDIVIDUAL PERFORMING THE SPLICING

5) PRIOR TO INSTALLING THE COVER ON THE SPLICE TRAY TAKE A DIGITAL PHOTOGRAPH SHOWING THE SPLICE TRAY AND INFORMATION SHOWN ABOVE (1-4) AND SUBMIT PHOTOGRAPH ALONG WITH OTDR TEST **RESULTS**.

6) UNUSED FIBERS LEFT COILED AND STORED IN SPLICE TRAY


7) UNUSED BUFFER TUBES LEFT COILED AND STORED IN SPLICE ENCLOSURE

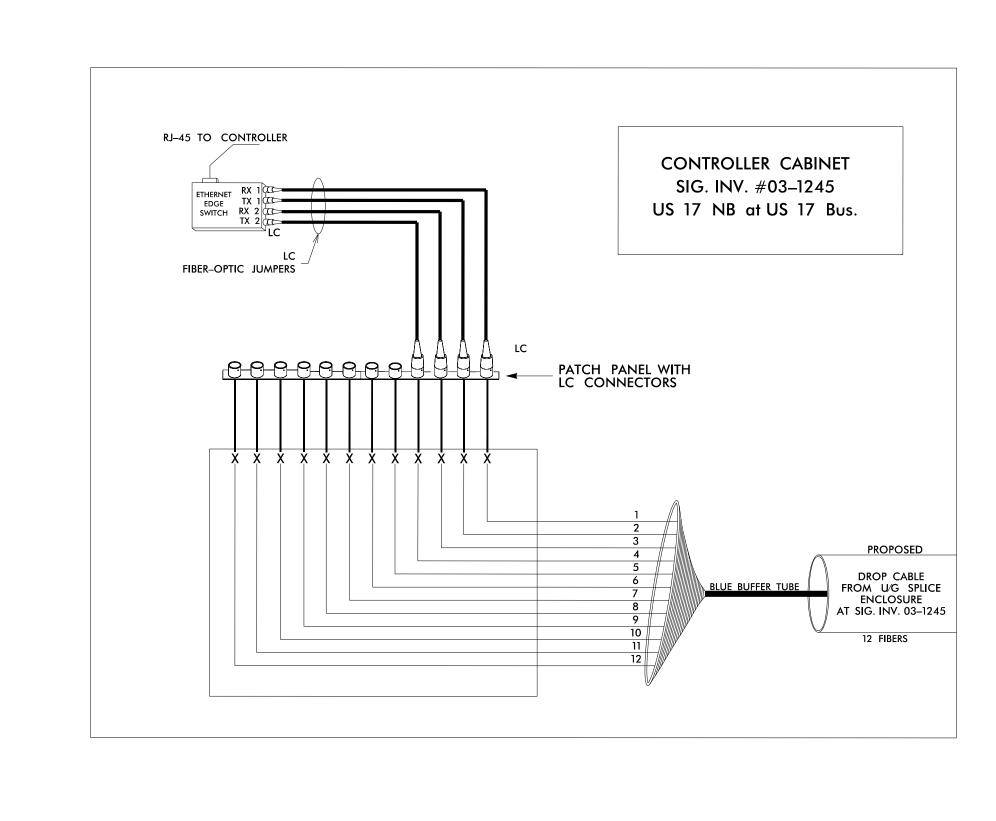

LEGEND

COLOR TIA⁄EIA		X =	FUSION SPLIC
(1) BLUE	(7) RED	C =	CAP AND SEA
(2) ORANGE (3) GREEN	(8) BLACK (9) YELLOW	EXPRESS =	EXPRESS ENTIRE
(4) BROWN	(10) VIOLET		THROUGH WI
(5) SLATE	(11) ROSE	BUFFER SPLICE =	SPLICE ALL FIBE
(6) WHITE	(12) AQUA		TUBE COLOR

24.2

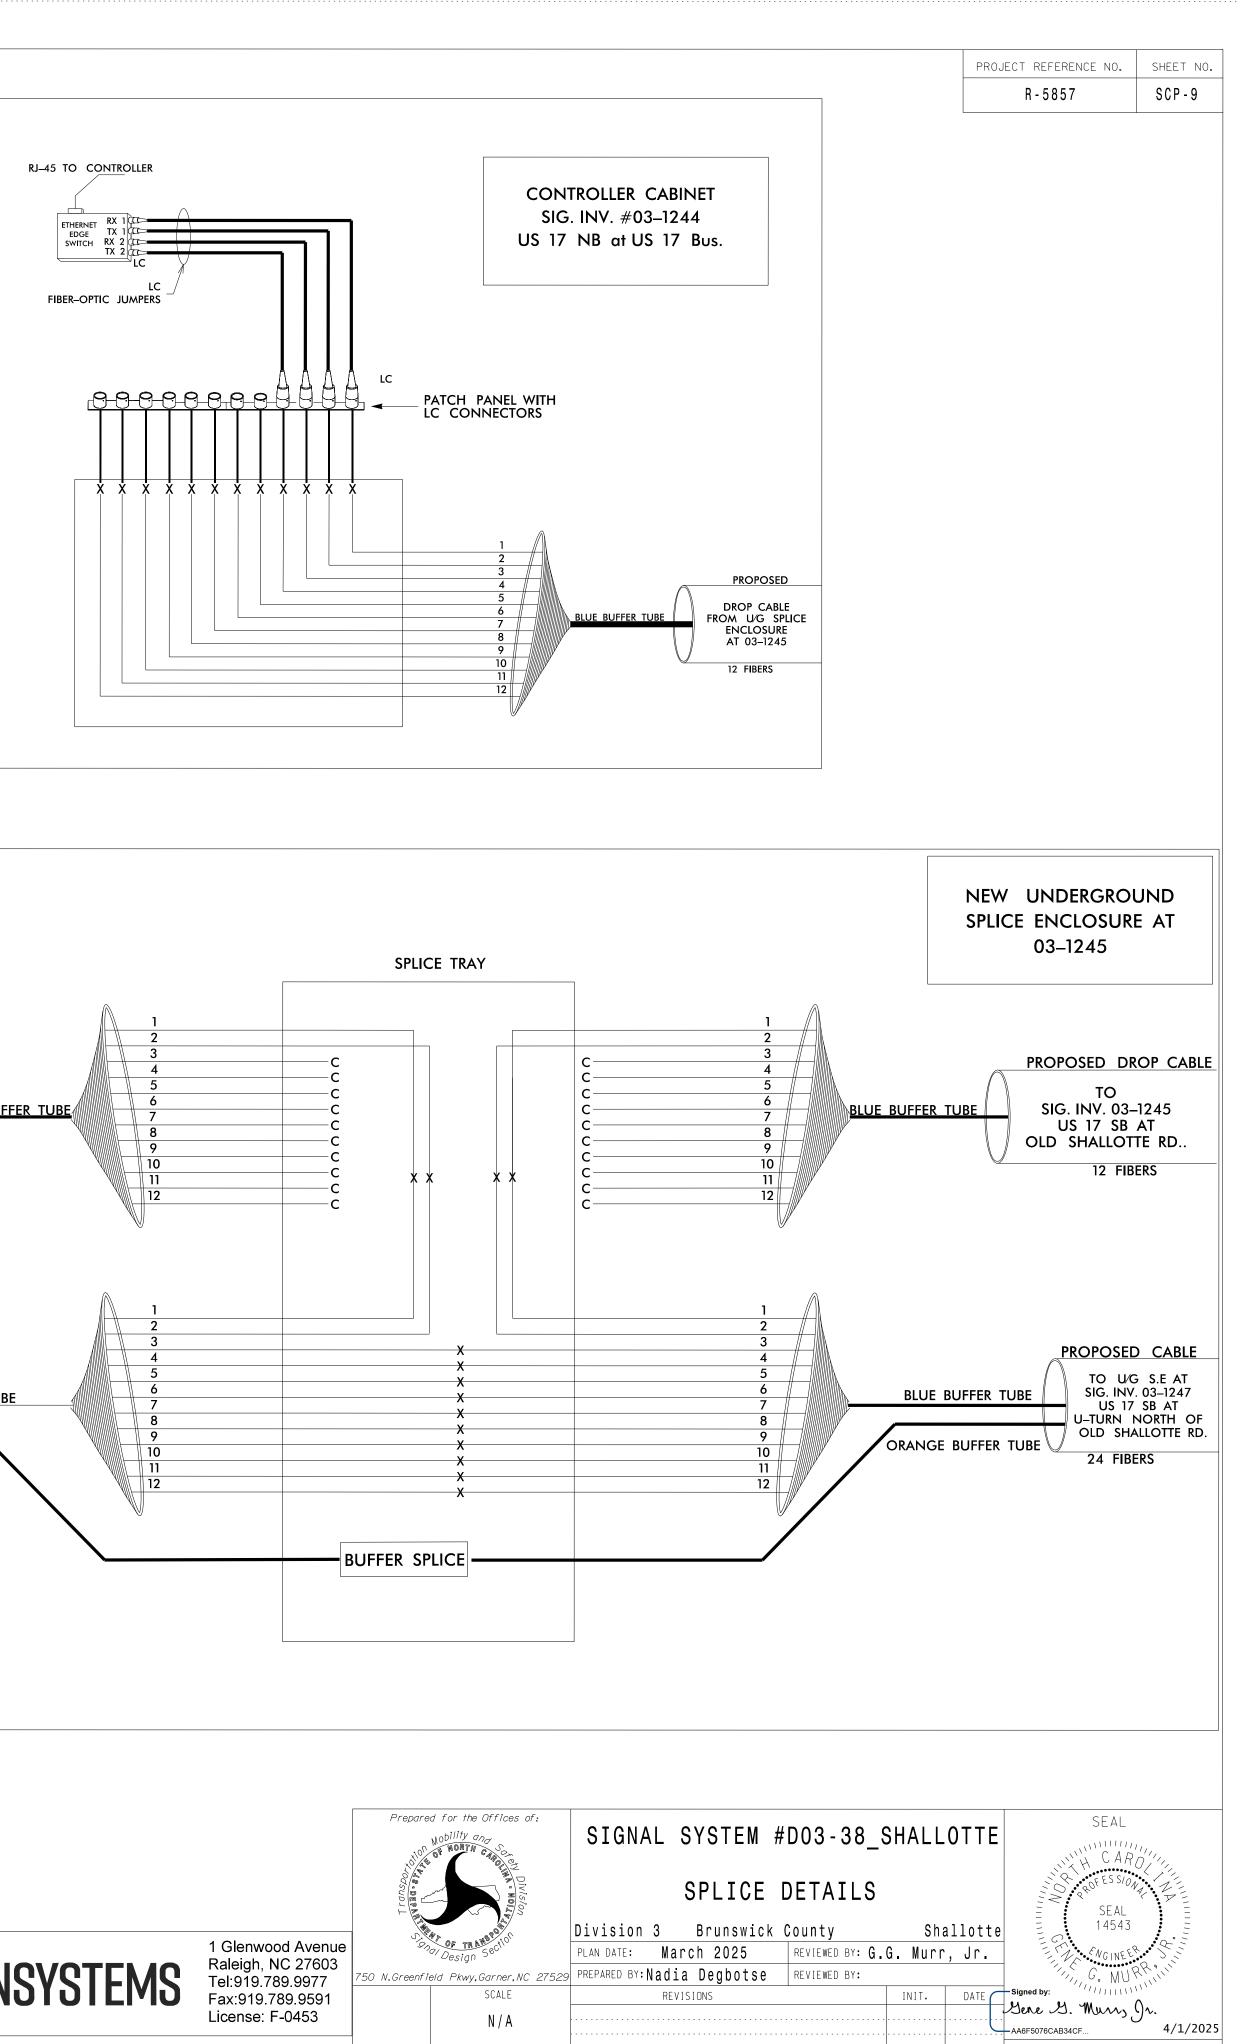

CE INDIVIDUAL FIBER **RE BUFFER TUBE / FIBERS** VITHOUT CUTTING BERS IN BUFFER TO COLOR

