

09.08/99

PROJECT: 17BP.2.C.13

CONTRACT: C205075


06-MAY-2025 14:33
G:\PROJECTS\CARTERET\70-101PIPE\survey\2024 STD..CentralLet\010@70pipe_pshl.dgn
rgoodley

STATE OF NORTH CAROLINA
DIVISION OF HIGHWAYS



CARTERET COUNTY

LOCATION: REPLACE 4'X2' RCBC AND 18" RCP
WITH A 15'-10"X3'-6" ALUMINUM BOX CULVERT
ON NC 101 +/- 50' SOUTH OF SR 1170 (WEST BEAUFORT RD.)
AND 400' NORTH OF US 70 IN BEAUFORT, NC

TYPE OF WORK: GRADING, PAVING AND CULVERT

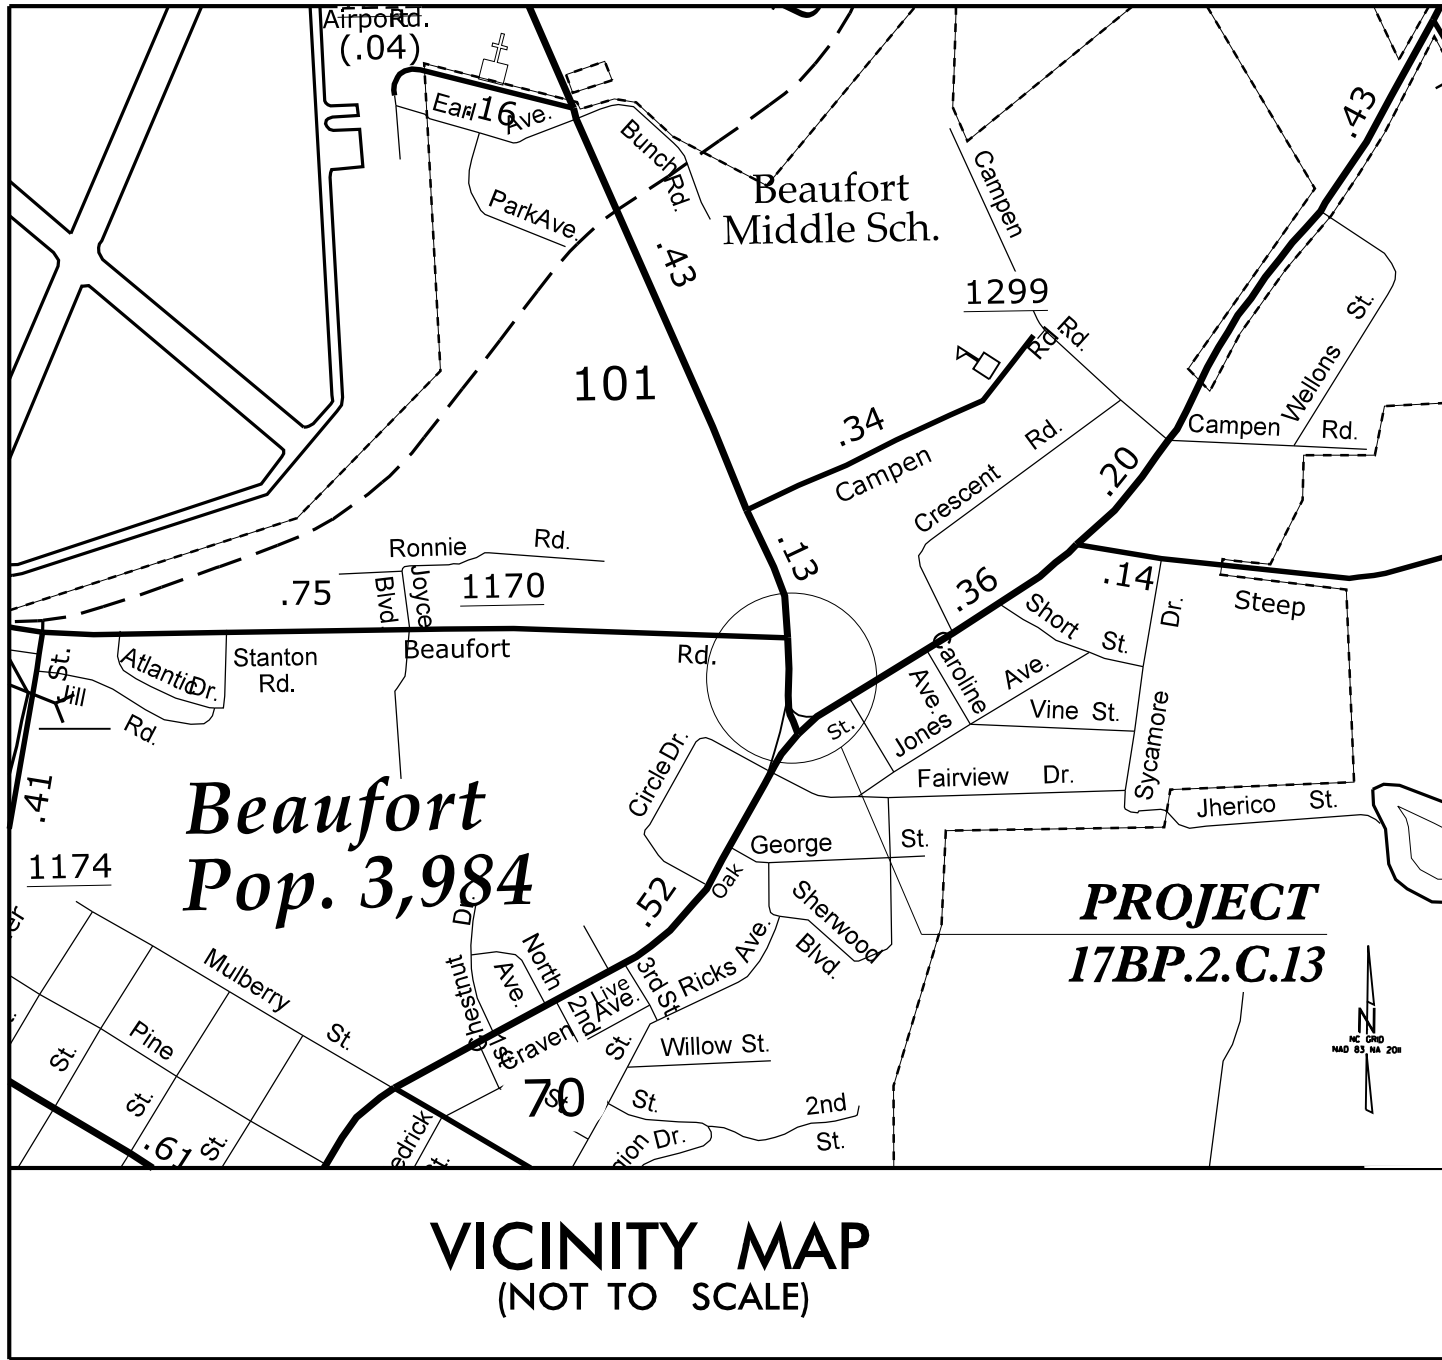


STATE	STATE PROJECT REFERENCE NO.	SHEET NO.	TOTAL SHEETS
N.C.	17BP.2.C.13	1	15
STATE PROJ. NO.	F. A. PROJ. NO.	DESCRIPTION	
17BP.2.C.13			

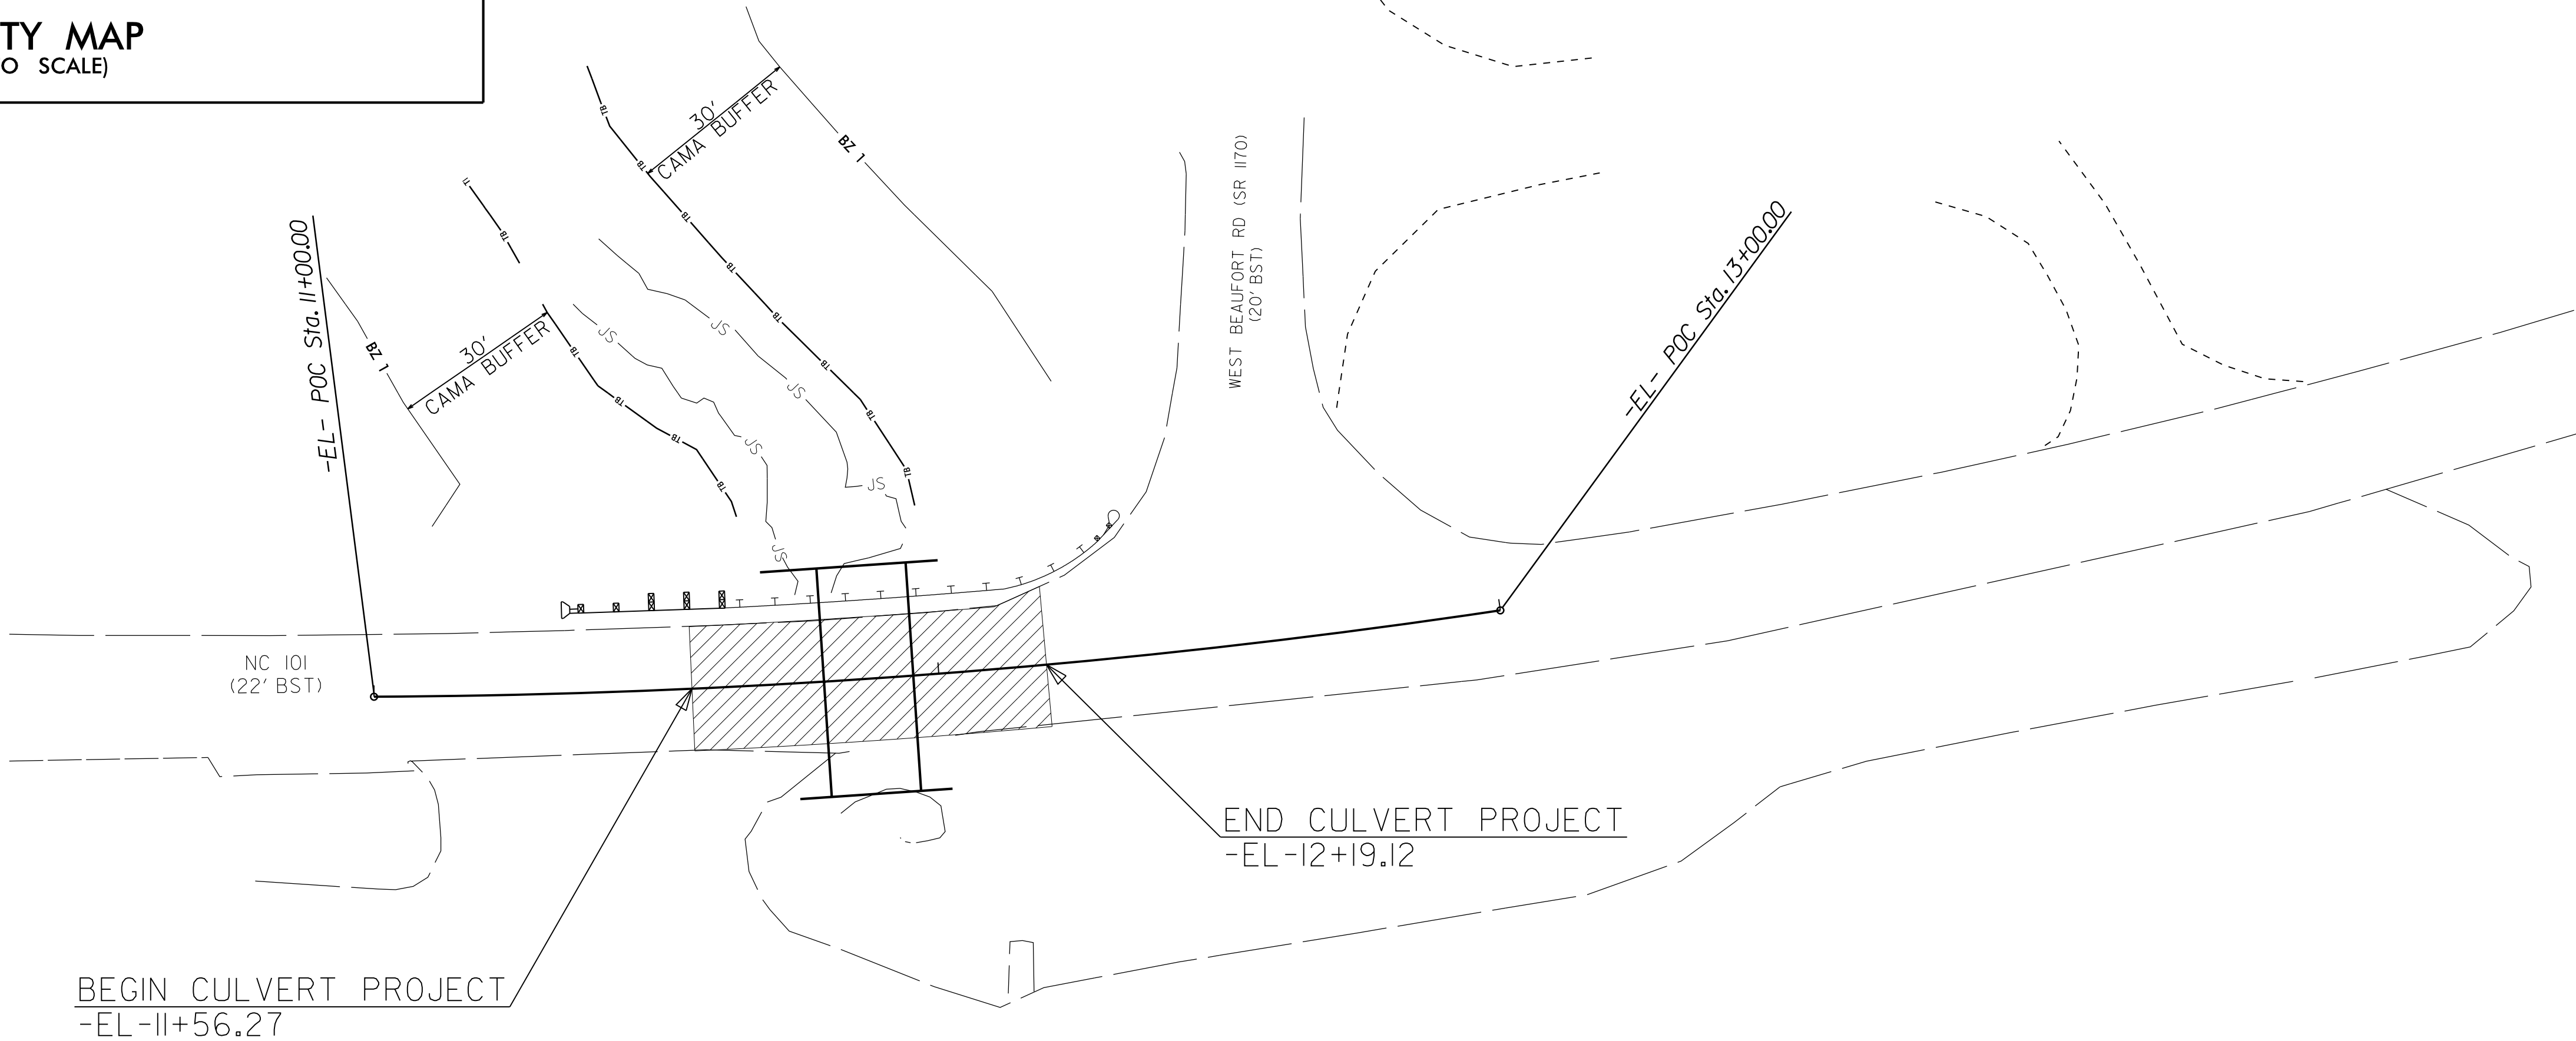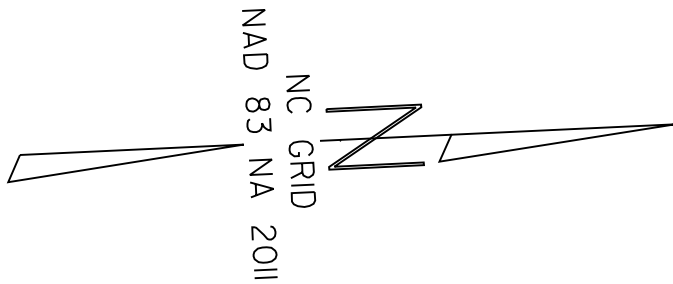

See Sheet 1-A For Index of Sheets

DOCUMENT NOT CONSIDERED FINAL
UNLESS ALL SIGNATURES COMPLETED

GRAPHIC SCALES

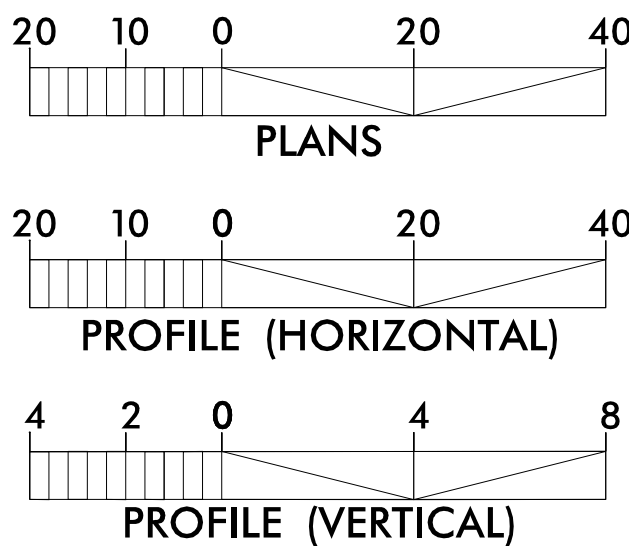

DESIGN DATA

ADT =
ADT =
K = %
D = %
T = % *
V = MPH
* TTST = DUAL
FUNC CLASS =
REGIONAL TIER

PROJECT LENGTH

LENGTH CULVERT PROJECT 17BP.2.C.13 = 0.012 MI

Prepared In the Office of:
DIVISION OF HIGHWAYS
1037 WH Smith BLVD., Greenville, NC 27834

2024 STANDARD SPECIFICATIONS

RIGHT OF WAY DATE:
N/A

LETTING DATE:
JULY 15, 2025

HEATHER C. LANE, PE
PROJECT ENGINEER

RICH GODLEY
PROJECT DESIGN ENGINEER

HYDRAULICS ENGINEER



DocuSigned by:
Heather C. Lane
11545632642480
SIGNATURE:

ROADWAY DESIGN
ENGINEER



DocuSigned by:
Heather C. Lane
44545632642480
SIGNATURE:

