

09.08/99

TIP PROJECT: 17BP.2.C.13

06-MAY-2025 15:37
G:\PROJECTS\CARTERET\70_101PIPE\survey\2024 STD_CentralLet\010@70pipe_psh ucl.dgn
rgodley



STATE OF NORTH CAROLINA
DIVISION OF HIGHWAYS

T.I.P. NO.	SHEET NO.
17BP.2.C.13	UC-1


UTILITY CONSTRUCTION PLANS
CARTERET COUNTY

LOCATION: REPLACE 4'X2' RCBC AND 18" RCP
WITH A 15'-10"X3'-6" ALUMINUM BOX CULVERT
ON NC 101 +/- 50' SOUTH OF SR 1170 (WEST BEAUFORT RD.)
AND 400' NORTH OF US 70 IN BEAUFORT, NC

TYPE OF WORK: REMOVE AND REPLACE SEWER MAIN
FOR CULVERT REPLACEMENT

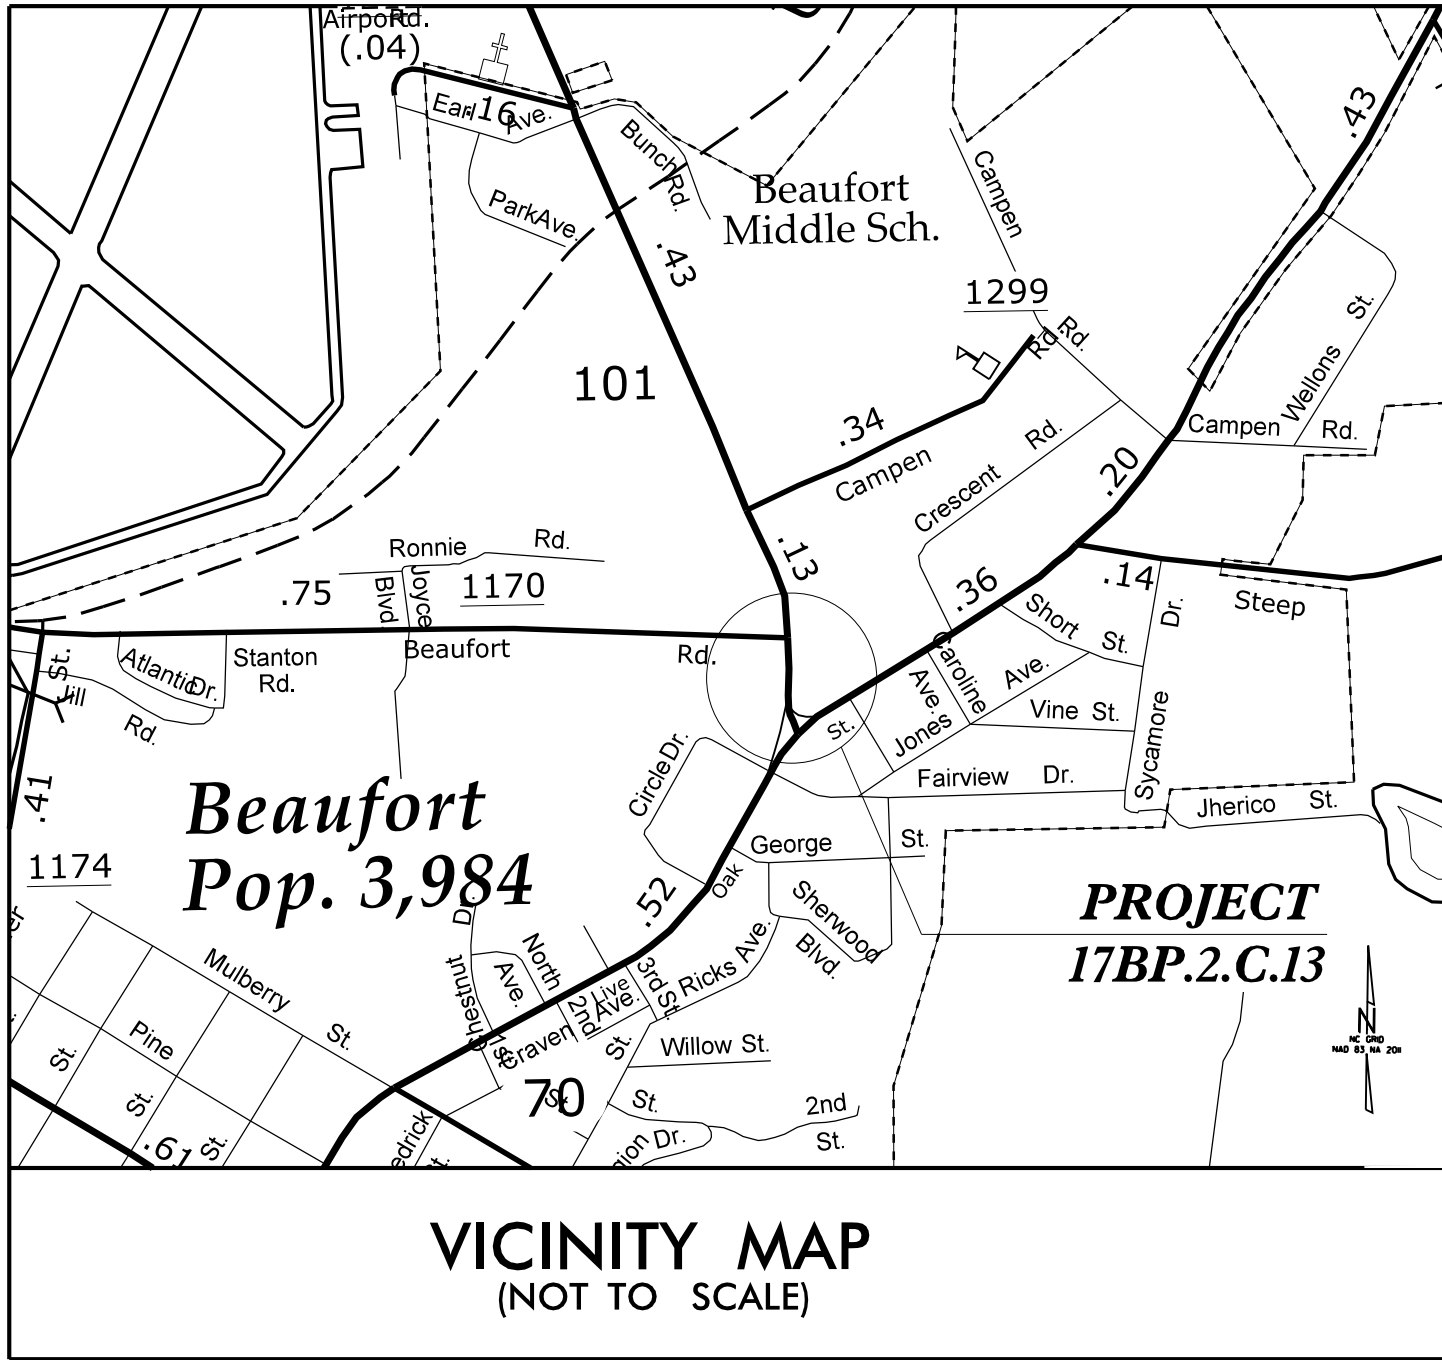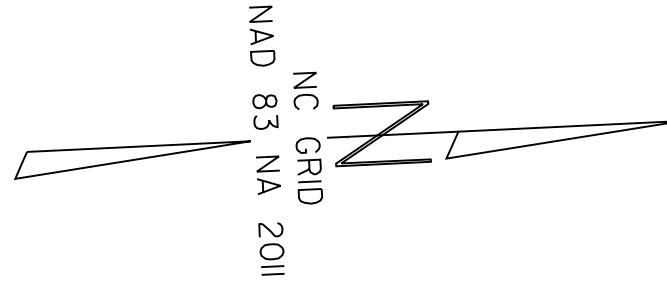


VICINITY MAP
(NOT TO SCALE)

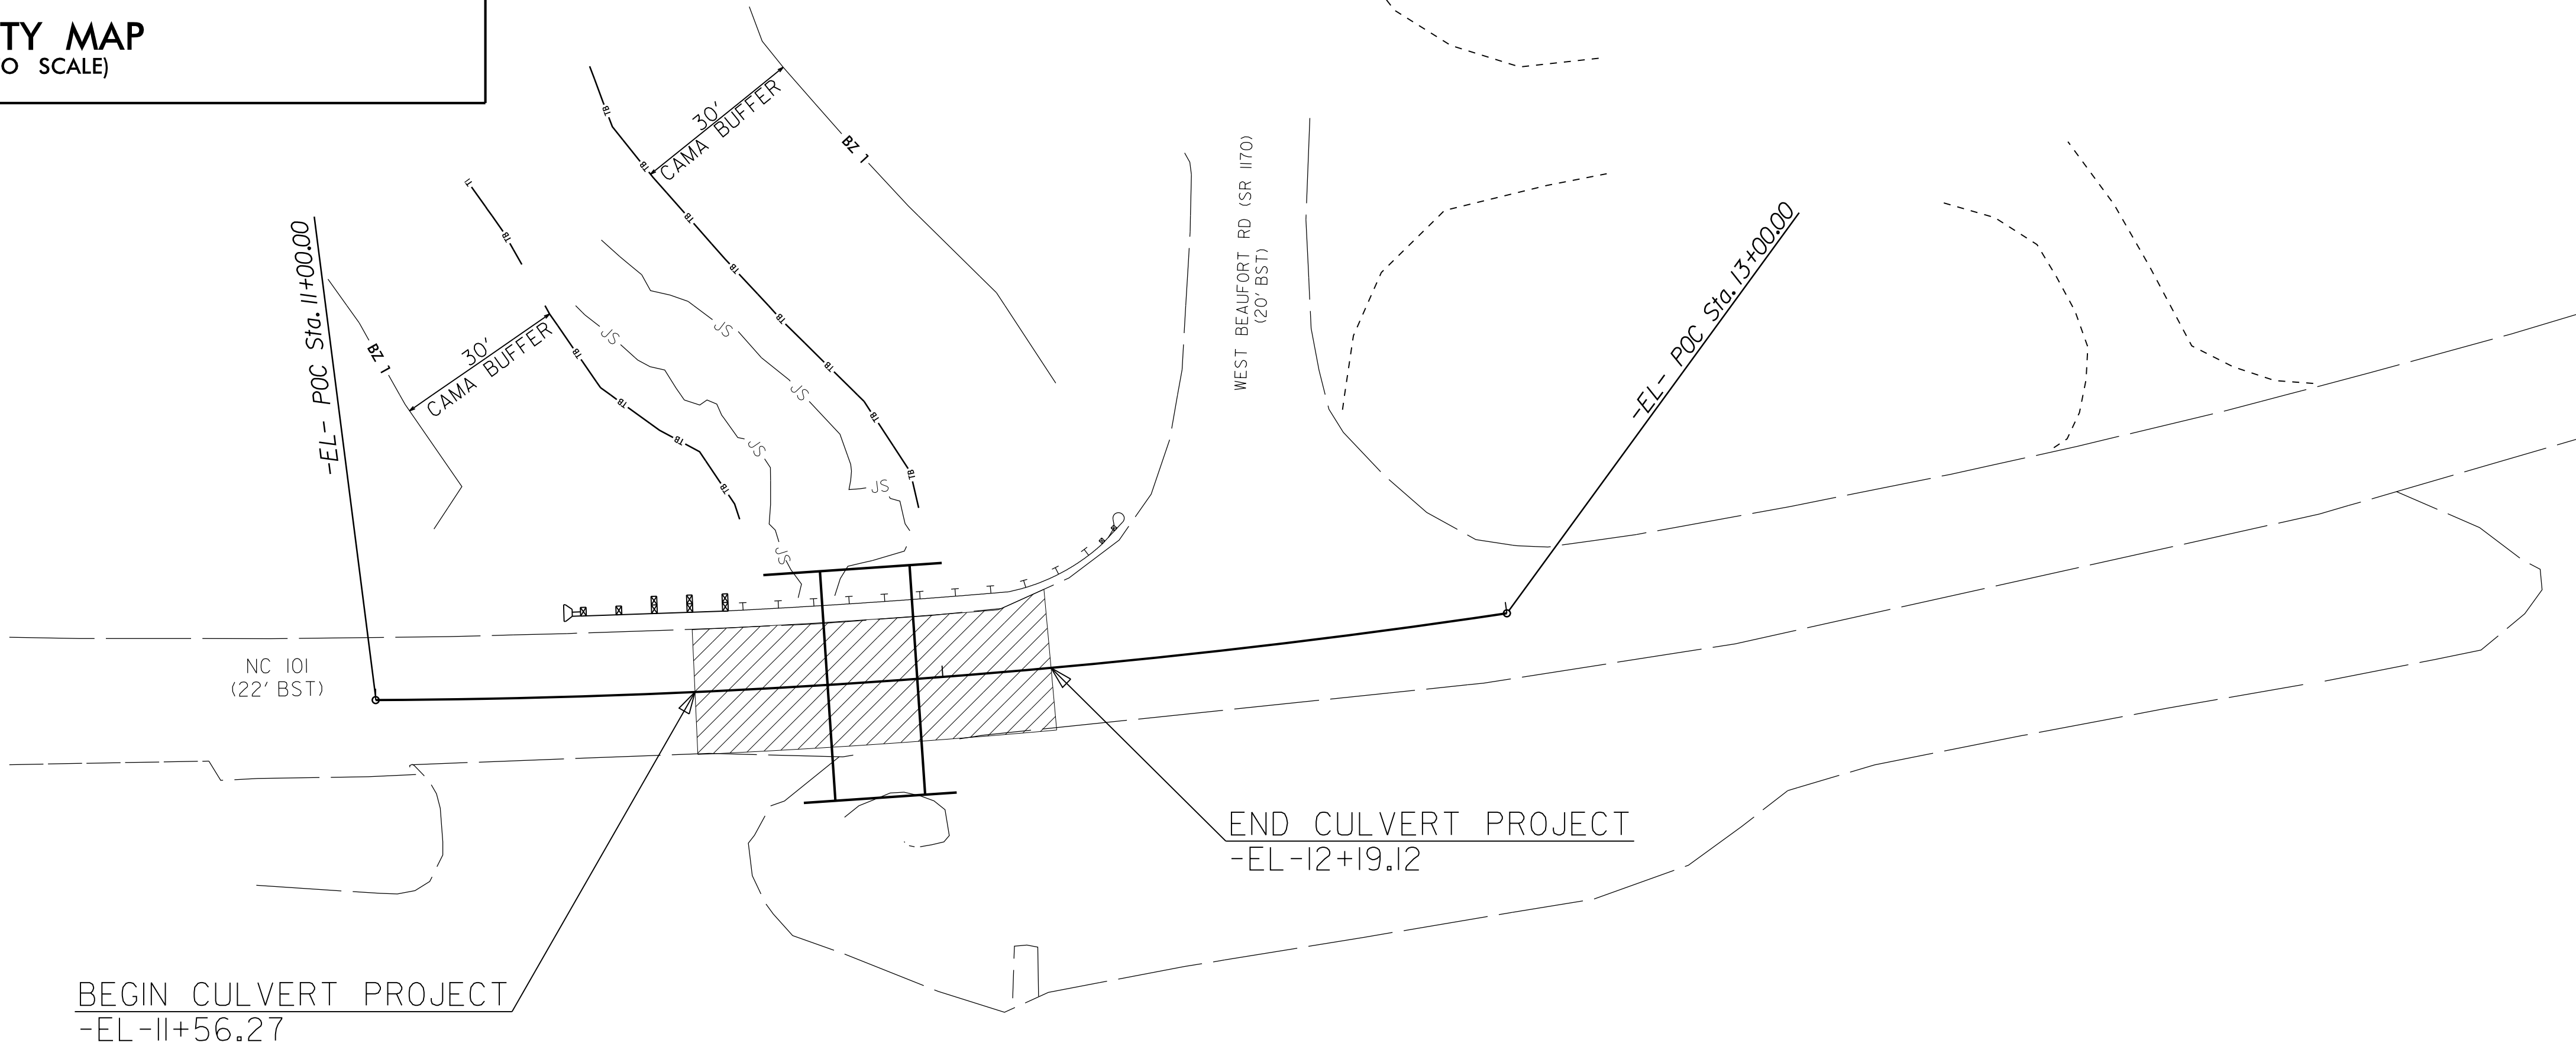

DOCUMENT NOT CONSIDERED FINAL
UNTIL ALL SIGNATURES ARE COMPLETED

GRAPHIC SCALES

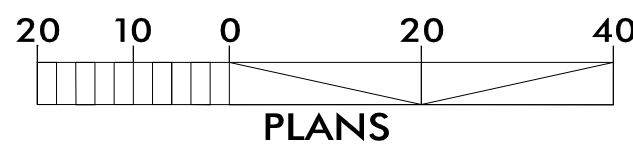

INDEX OF SHEETS

SHEET NO.:	DESCRIPTION:
UC-1	TITLE SHEET
UC-4	UTILITY CONSTRUCTION SHEETS

SEWER
OWNER ON PROJECT

(B) SANITARY SEWER - TOWN OF BEAUFORT

PREPARED IN THE OFFICE OF

DIVISION OF HIGHWAYS


1037 WH SMITH BLVD., GREENVILLE, NC 27835

HEATHER C. LANE, PE PROJECT ENGINEER
RICH GODLEY PROJECT DESIGN ENGINEER

SEAL



DocuSigned by:
Heather C. Lane
P.E.
SIGNATURE: 06/02/2025

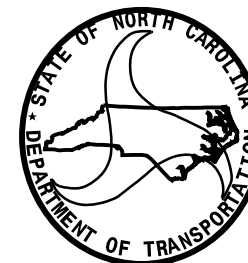

DIVISION OF HIGHWAYS
DIVISION 2

2815 ROUSE ROAD EXTENSION
KINSTON, NC 28504

DAVID KRAMER DIVISION UTILITY ENGINEER
CHAD MILLS DIVISION UTILITY COORDINATOR