
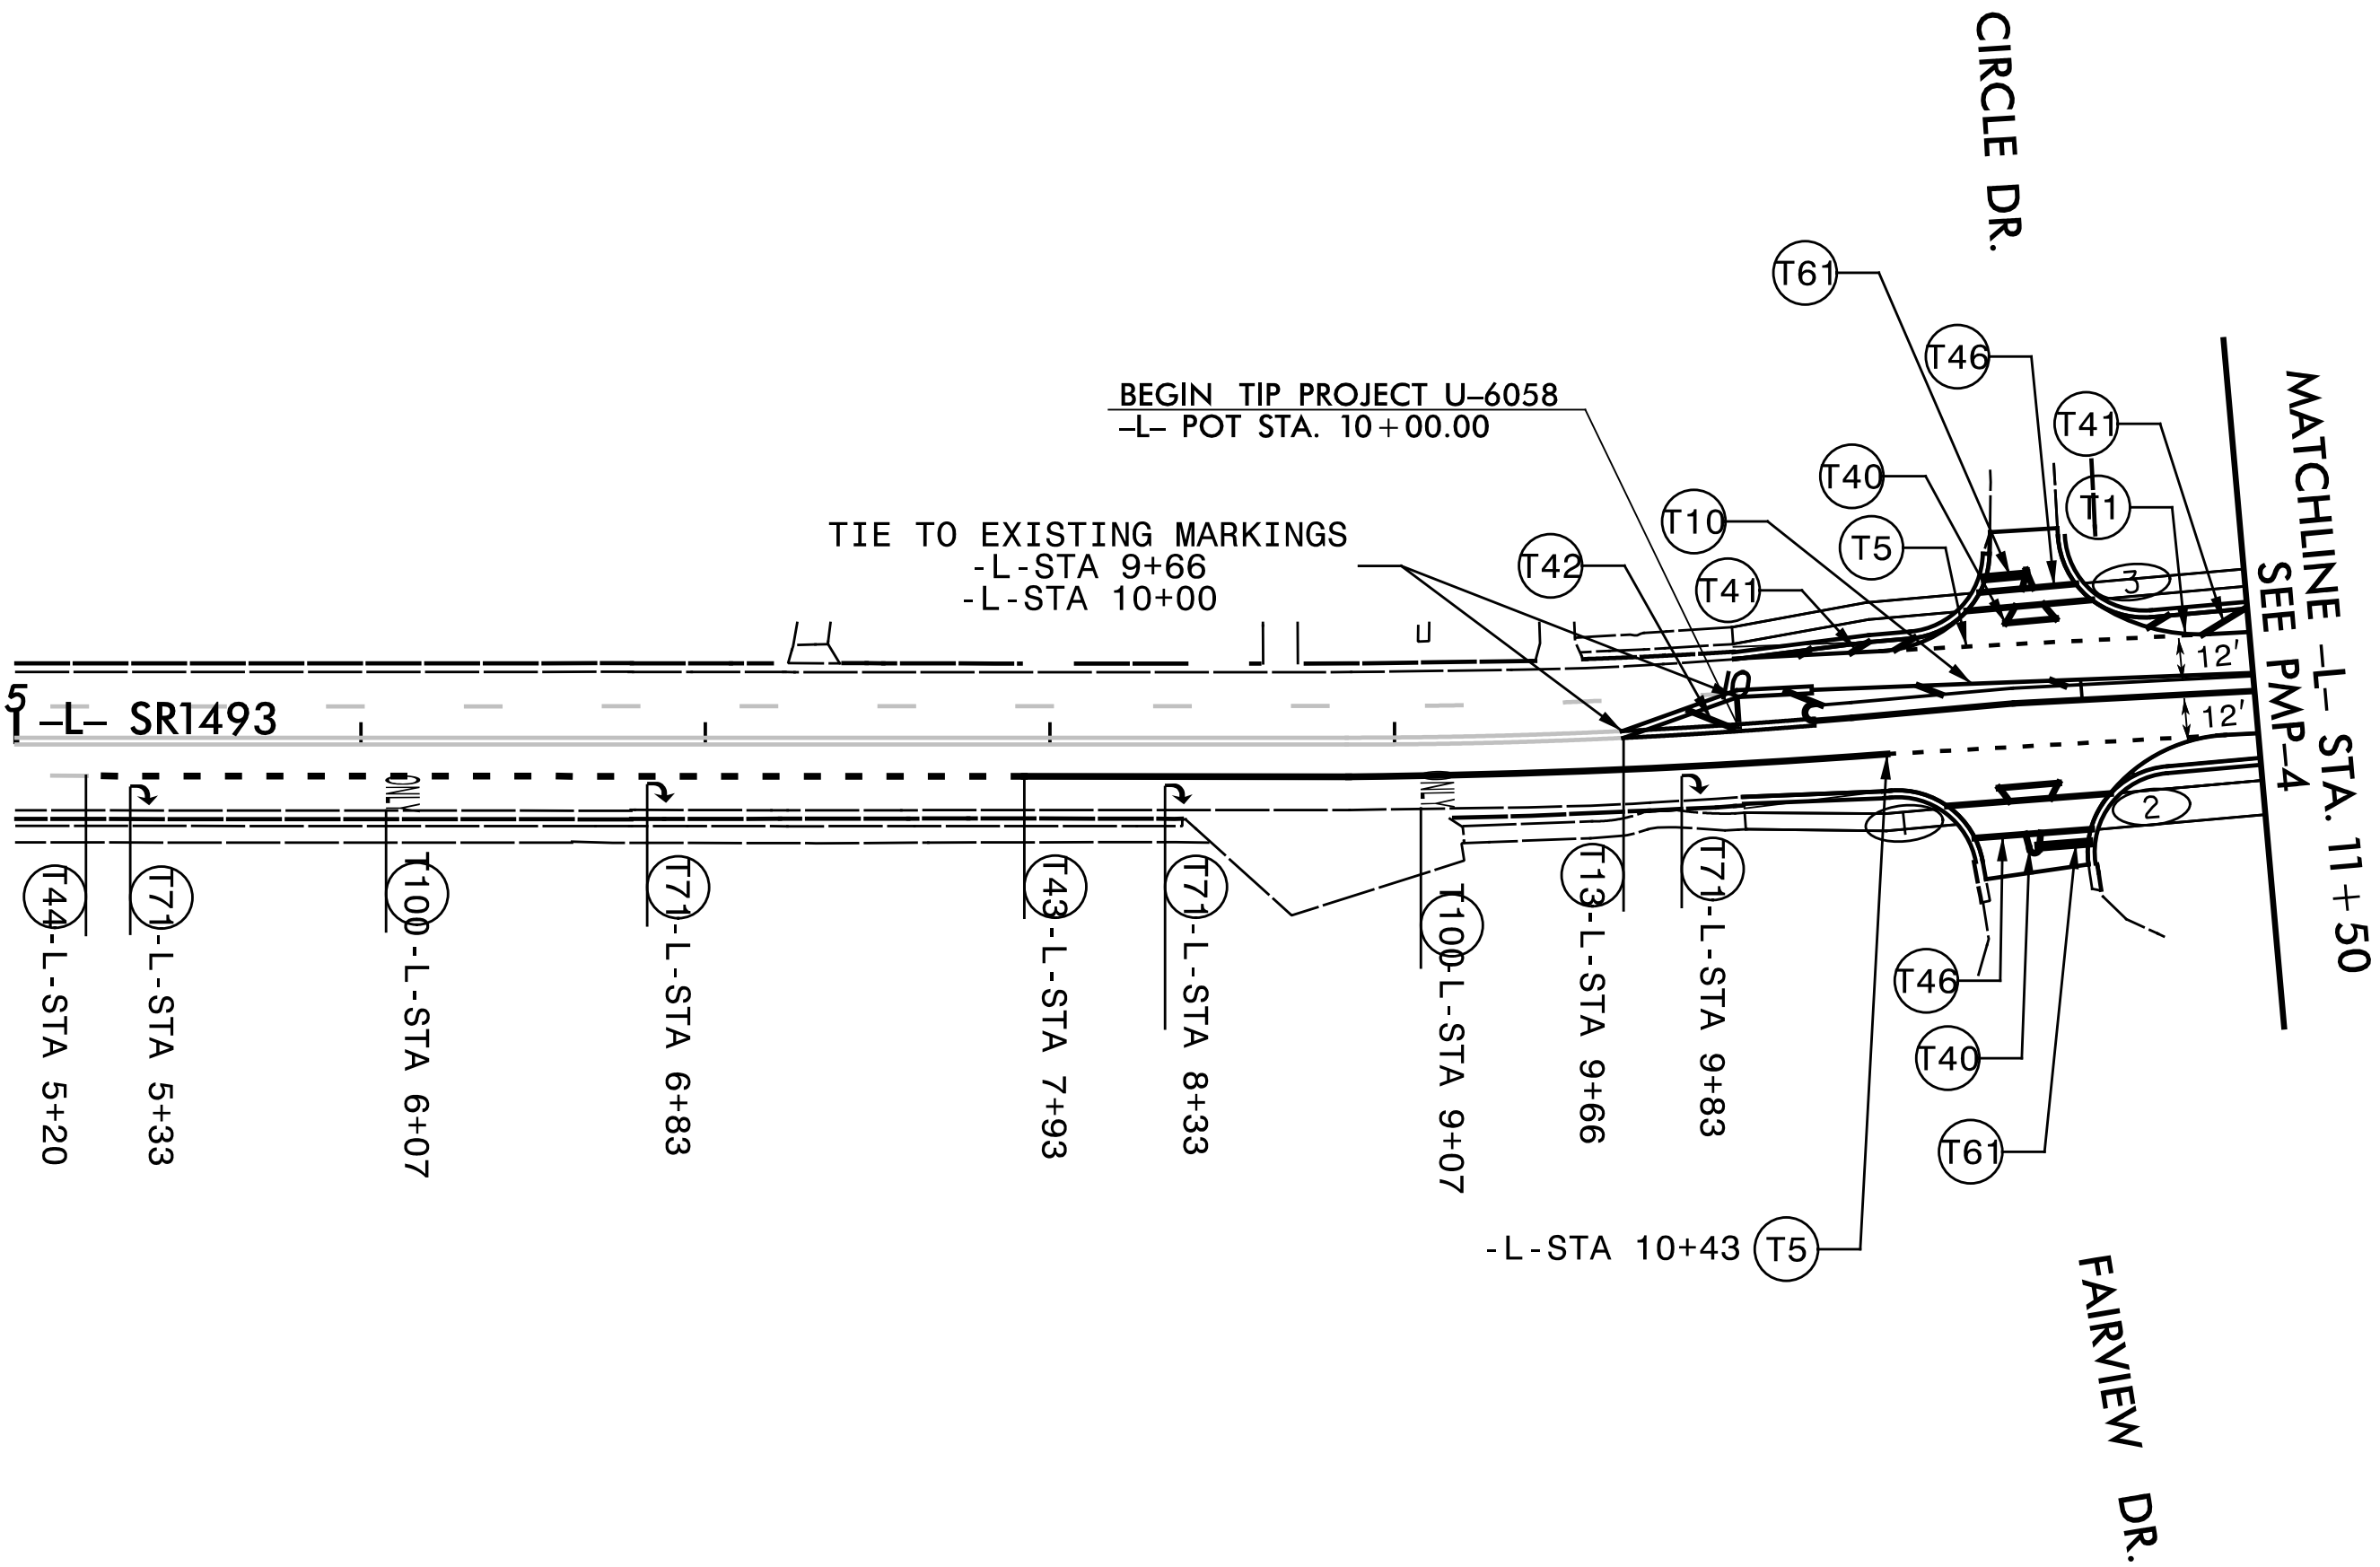


TIP NO.	SHEET NO.
U - 6058	PMP - 3
APPROVED: DocuSigned by: <i>John Bauman</i> 7FFD5B4C37B84D1...	
DATE: 5/19/2025	
SEAL	
SEAL 052428 ENGINEER JOHN BAUMAN	
DOCUMENT NOT CONSIDERED FINAL UNLESS ALL SIGNATURES COMPLETED	

NUMBER	CURB RAMP	STATION
①	TYPE 1 MODIFIED	-L- STA 10+58
②	TYPE 1 MODIFIED	-L- STA 11+04
③	TYPE 1 MODIFIED	-L- STA 11+05

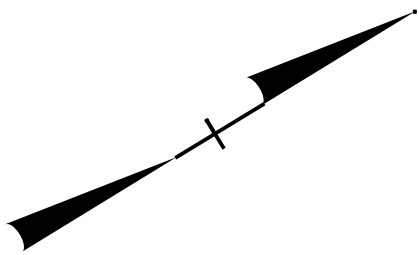

5/19/2025 8:51:17.00 U-6058.TP\Traffic\PM\U-6058_PMP-4.dgn
John Bauman

TRANSYSTEMS

1 Glenwood Avenue
Raleigh, NC 27603
Tel:919.789.9977
Fax:919.789.9591
License: F-0453

PAVEMENT MARKING DETAIL