


5/19/2025 8:20:05 AM C:\Users\jbauman\Documents\Projects\U-6058\TP\Tran\af\c\pmp\U-6058\_PMP-6.dgn  
jbauman

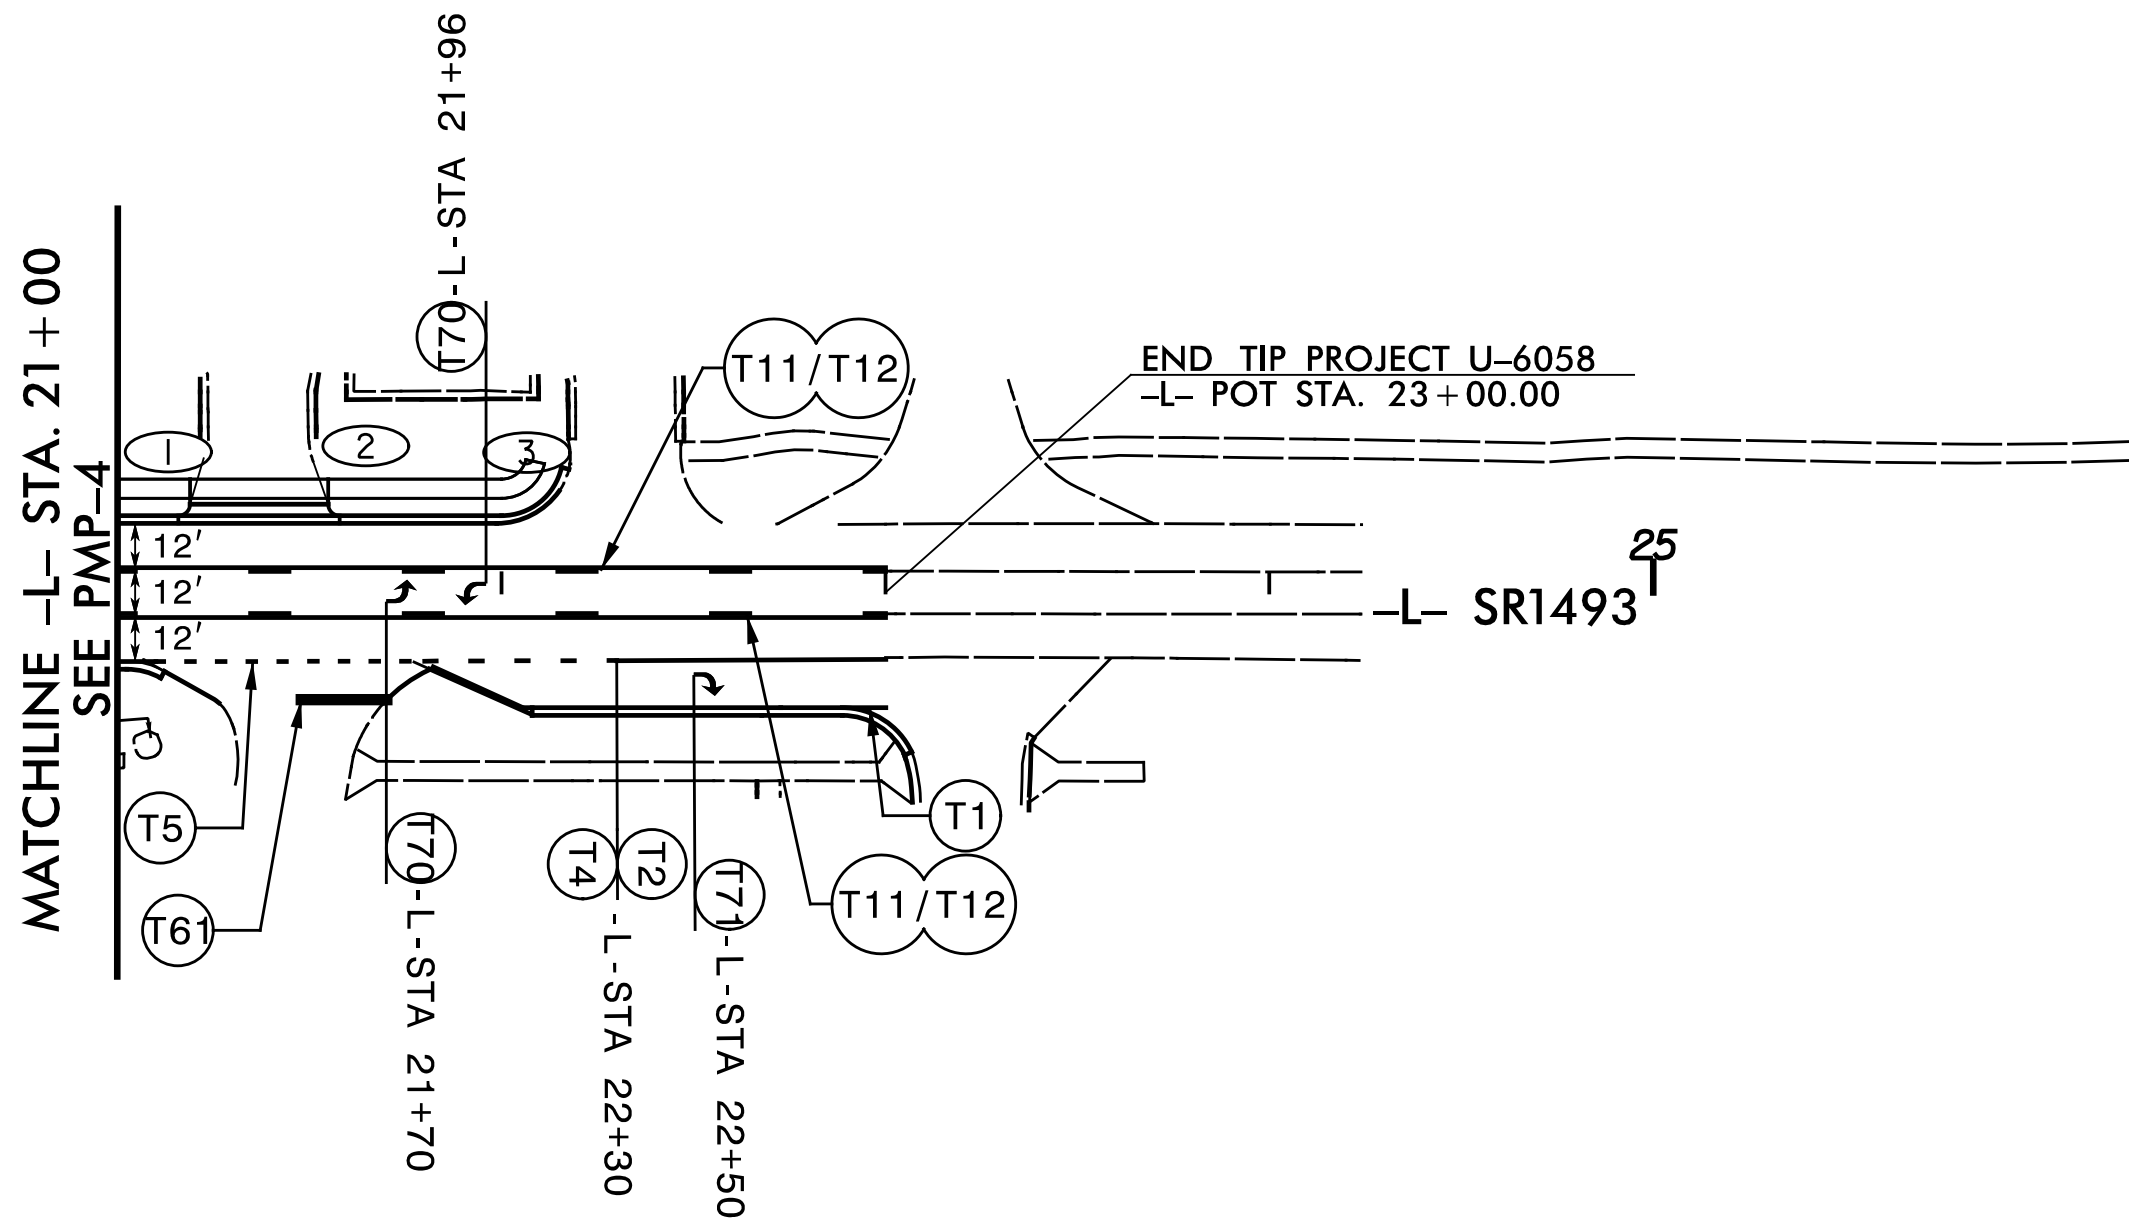


| NUMBER | CURB RAMP       | STATION      |
|--------|-----------------|--------------|
| ①      | TYPE 1 MODIFIED | -L-STA 21+23 |
| ②      | TYPE 1 MODIFIED | -L-STA 21+50 |
| ③      | TYPE 1 MODIFIED | -L-STA 22+18 |

TRANSYSTEMS

1 Glenwood Avenue  
Raleigh, NC 27603  
Tel:919.789.9977  
Fax:919.789.9591  
License: F-0453

PAVEMENT MARKING DETAIL
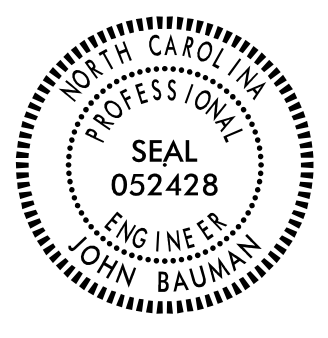
|   |           |
|---|-----------|
| TIP NO.   | SHEET NO. |
| U-6058   | PMP-5     |
| APPROVED: <br>7FFD5B4C37B84D1... |           |
| DATE: 5/19/2025   |           |
| SEAL<br>                         |           |
| DOCUMENT NOT CONSIDERED FINAL<br>UNLESS ALL SIGNATURES COMPLETED                                                    |           |