

TIP NO.
U-6058

SHEET NO.
SIGN-9

DocuSigned by:
John Bauman
7FFD5B4C37B84D1...

APPROVED: _____

DATE: 5/19/2025



SEAL

NORTH CAROLINA
PROFESSIONAL
SEAL
052428
ENGINEER
JOHN BAUMAN

DOCUMENT NOT CONSIDERED FINAL
UNLESS ALL SIGNATURES COMPLETED

PROJECT NOTES

1. DISPOSAL OF SIGN SYSTEM, U-CHANNEL
2. DISPOSAL OF SIGN SYSTEM, OVERHEAD ON WIRE
3. SIGN ERECTION, RELOCATE SIGN TYPE E
4. DISPOSAL OF SIGN SYSTEM, WOOD

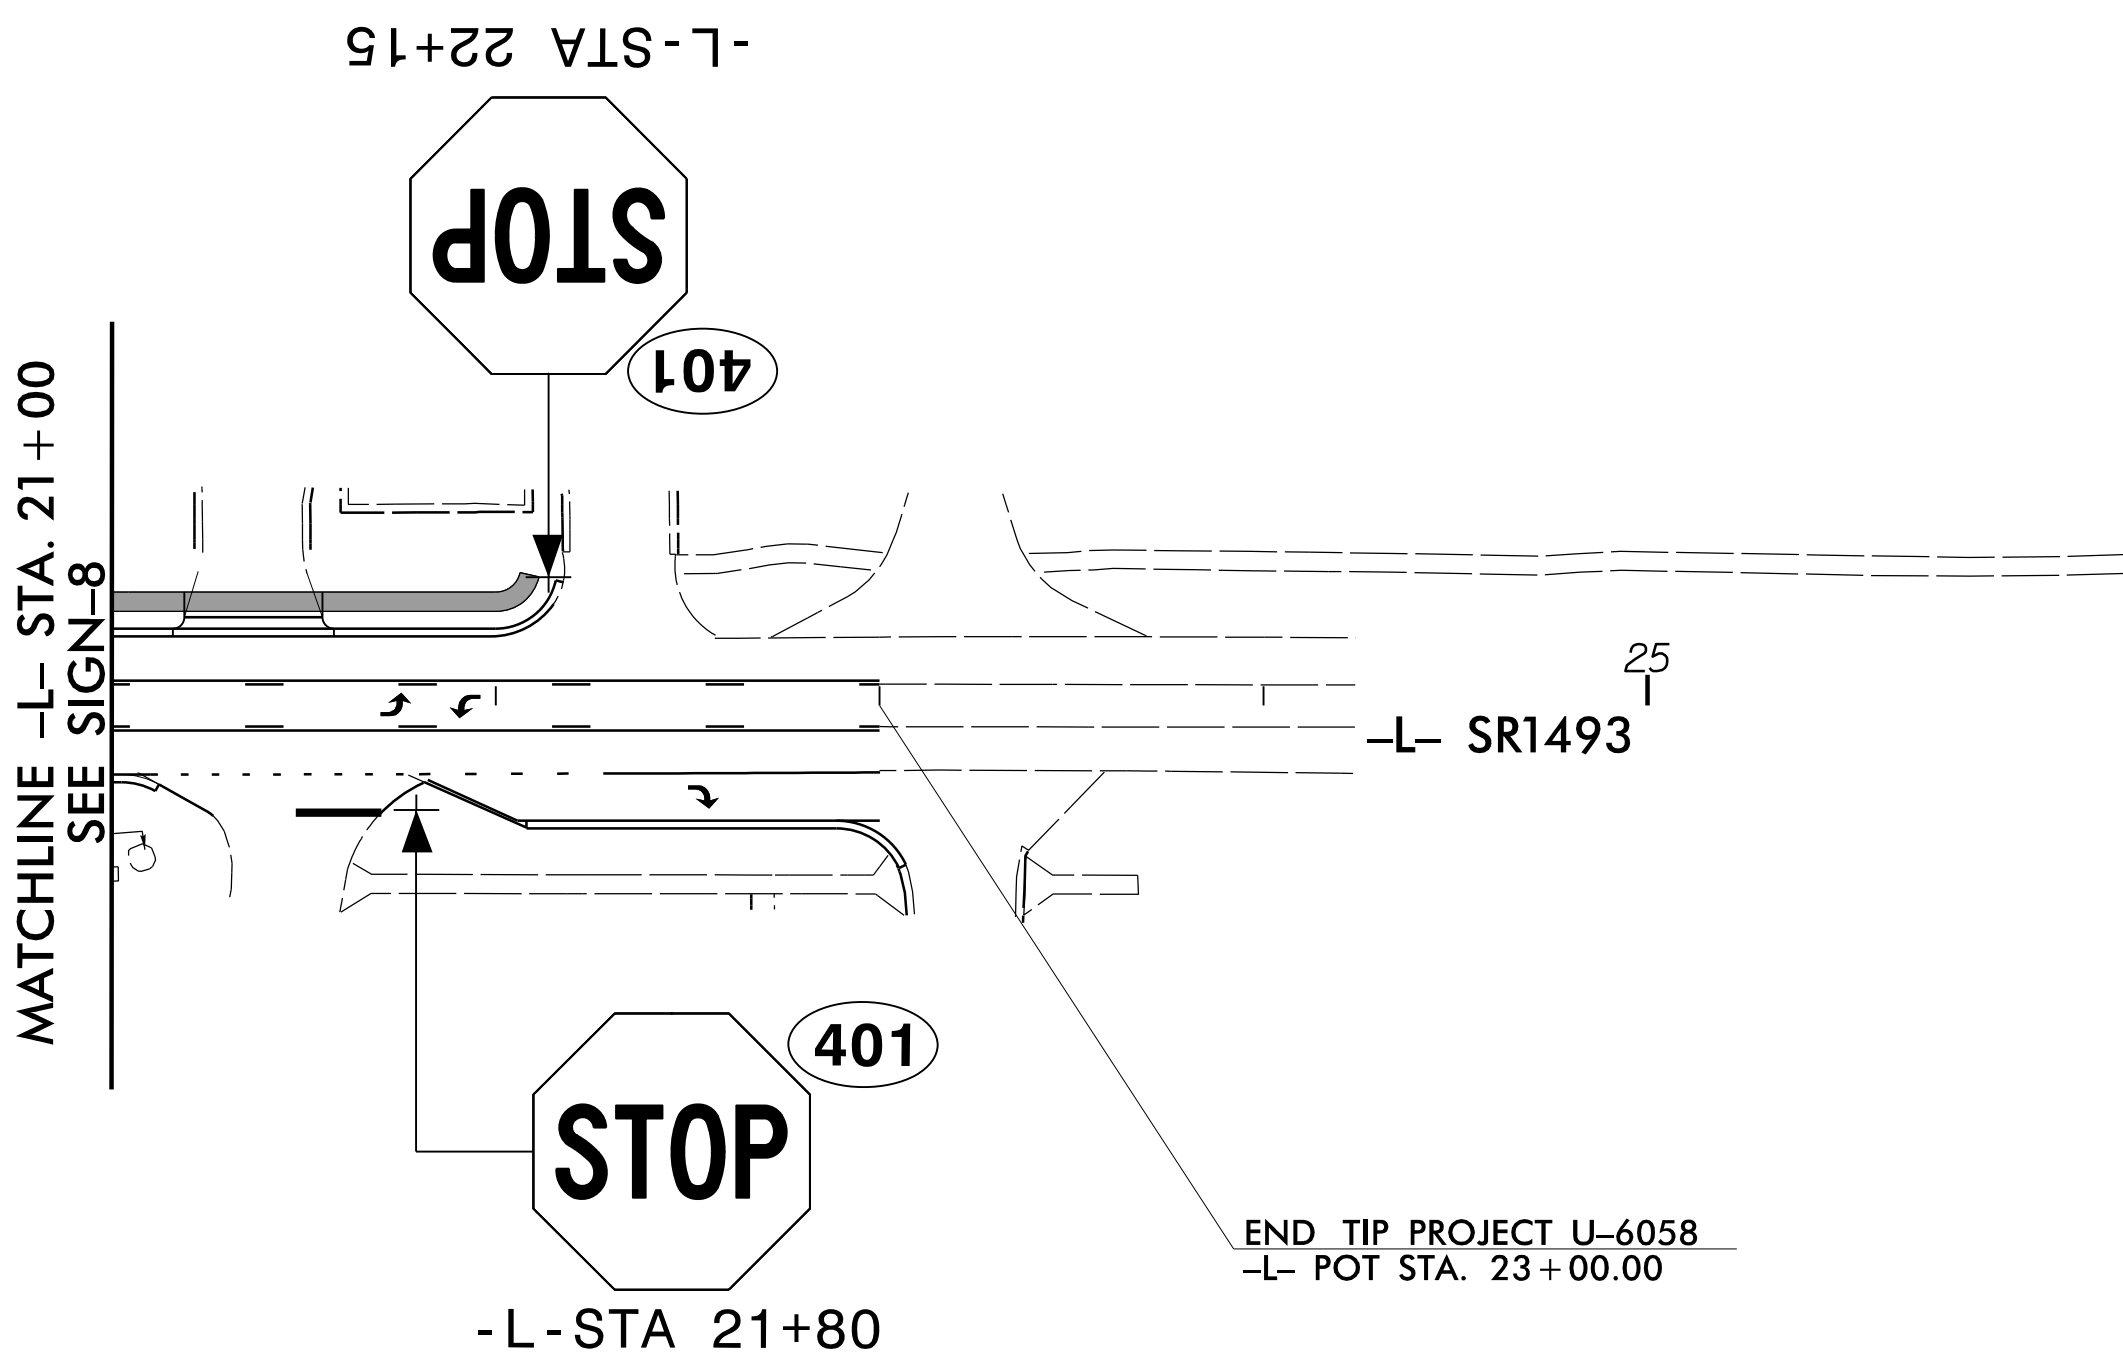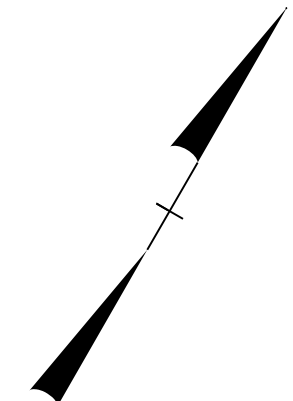

NOTE:

ALL EXISTING SIGNS WITHIN THE PROJECT LIMITS SHALL BE REMOVED AND DISPOSED OF UNLESS OTHERWISE NOTED ON PLANS.

TRANSYSTEMS

1 Glenwood Avenue
Raleigh, NC 27603
Tel:919.789.9977
Fax:919.789.9591
License: F-0453

PROPOSED SIGNING

5/19/2025
U-6058_SIGN-9.dgn
JTB