
PROJECT REFERENCE NO. SHEET NO.

R-4463A 2C-4

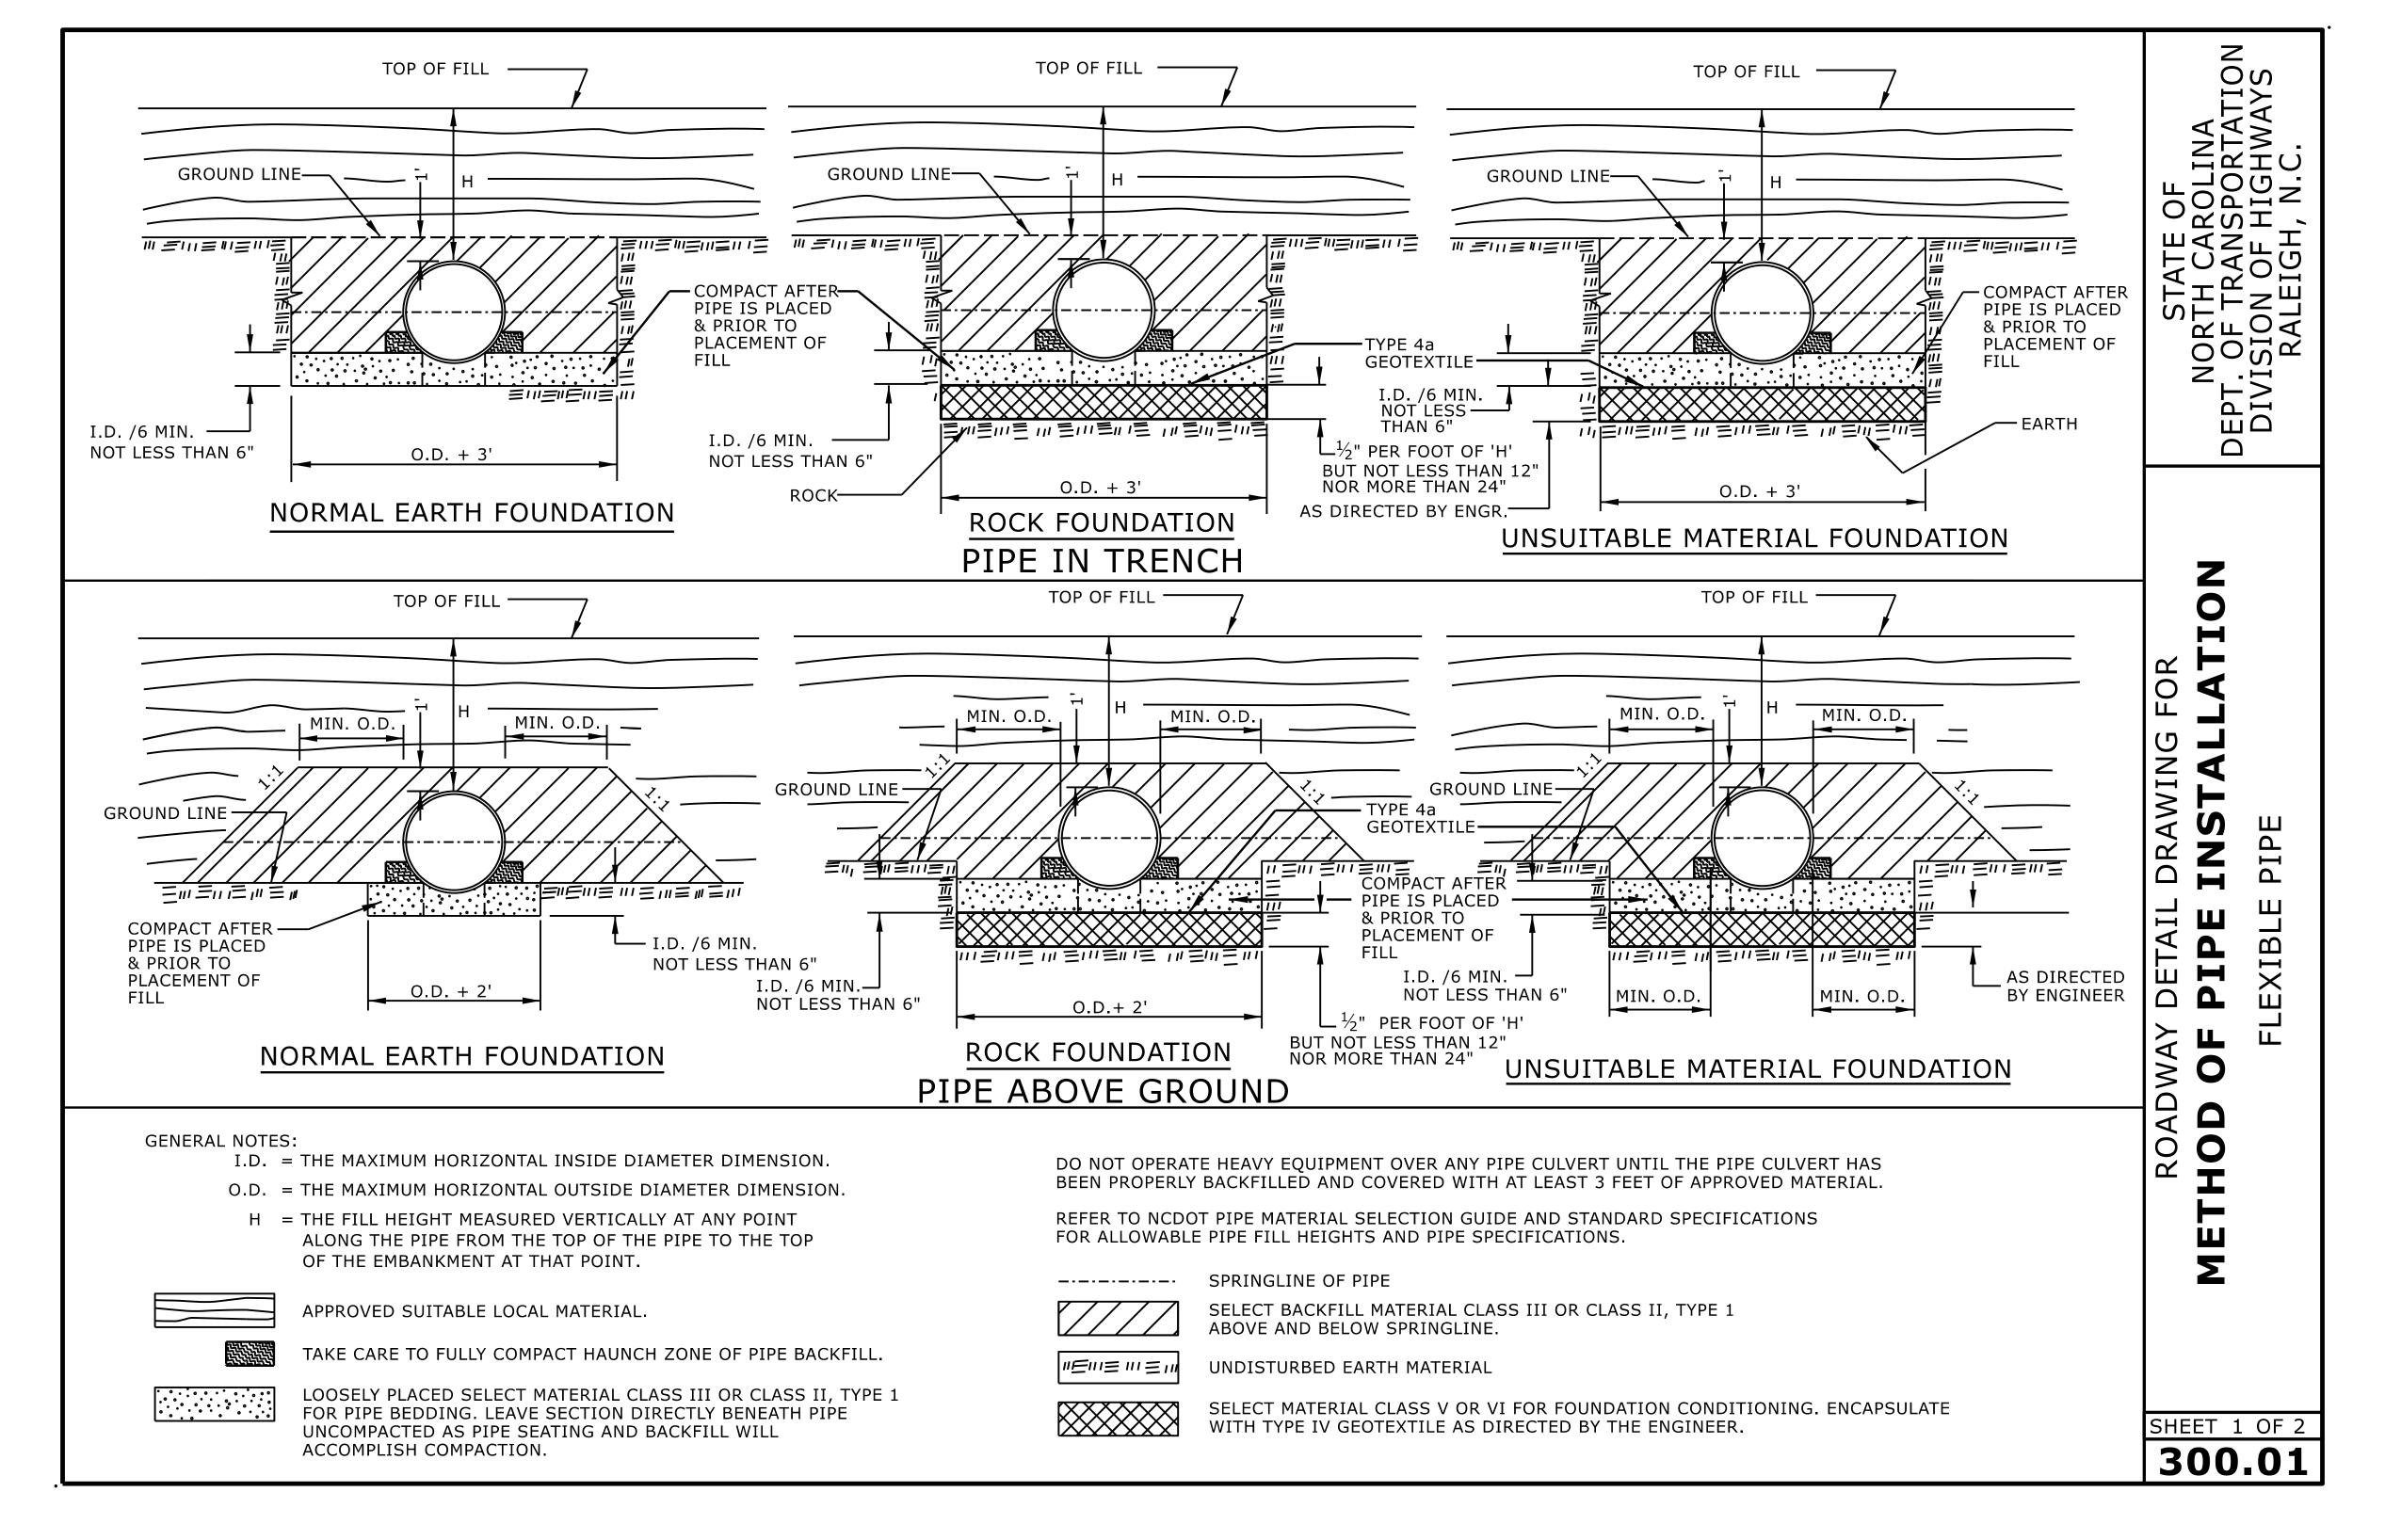



5/22/2025

UNLESS ALL SIGNATURES COMPLETED

DOCUMENT NOT CONSIDERED FINAL

CONTRACTS STANDARDS
AND DEVELOPMENT UNIT
Office 919-707-6950 FAX 919-250-4119

SEE TITLE BLOCK

ORIGINAL BY: S.CALHOUN DATE: 7-25-2024

MODIFIED BY: DATE: DATE: FILE SPEC.: