
PROJECT REFERENCE NO. SHEET NO. R-4463A 2C-5

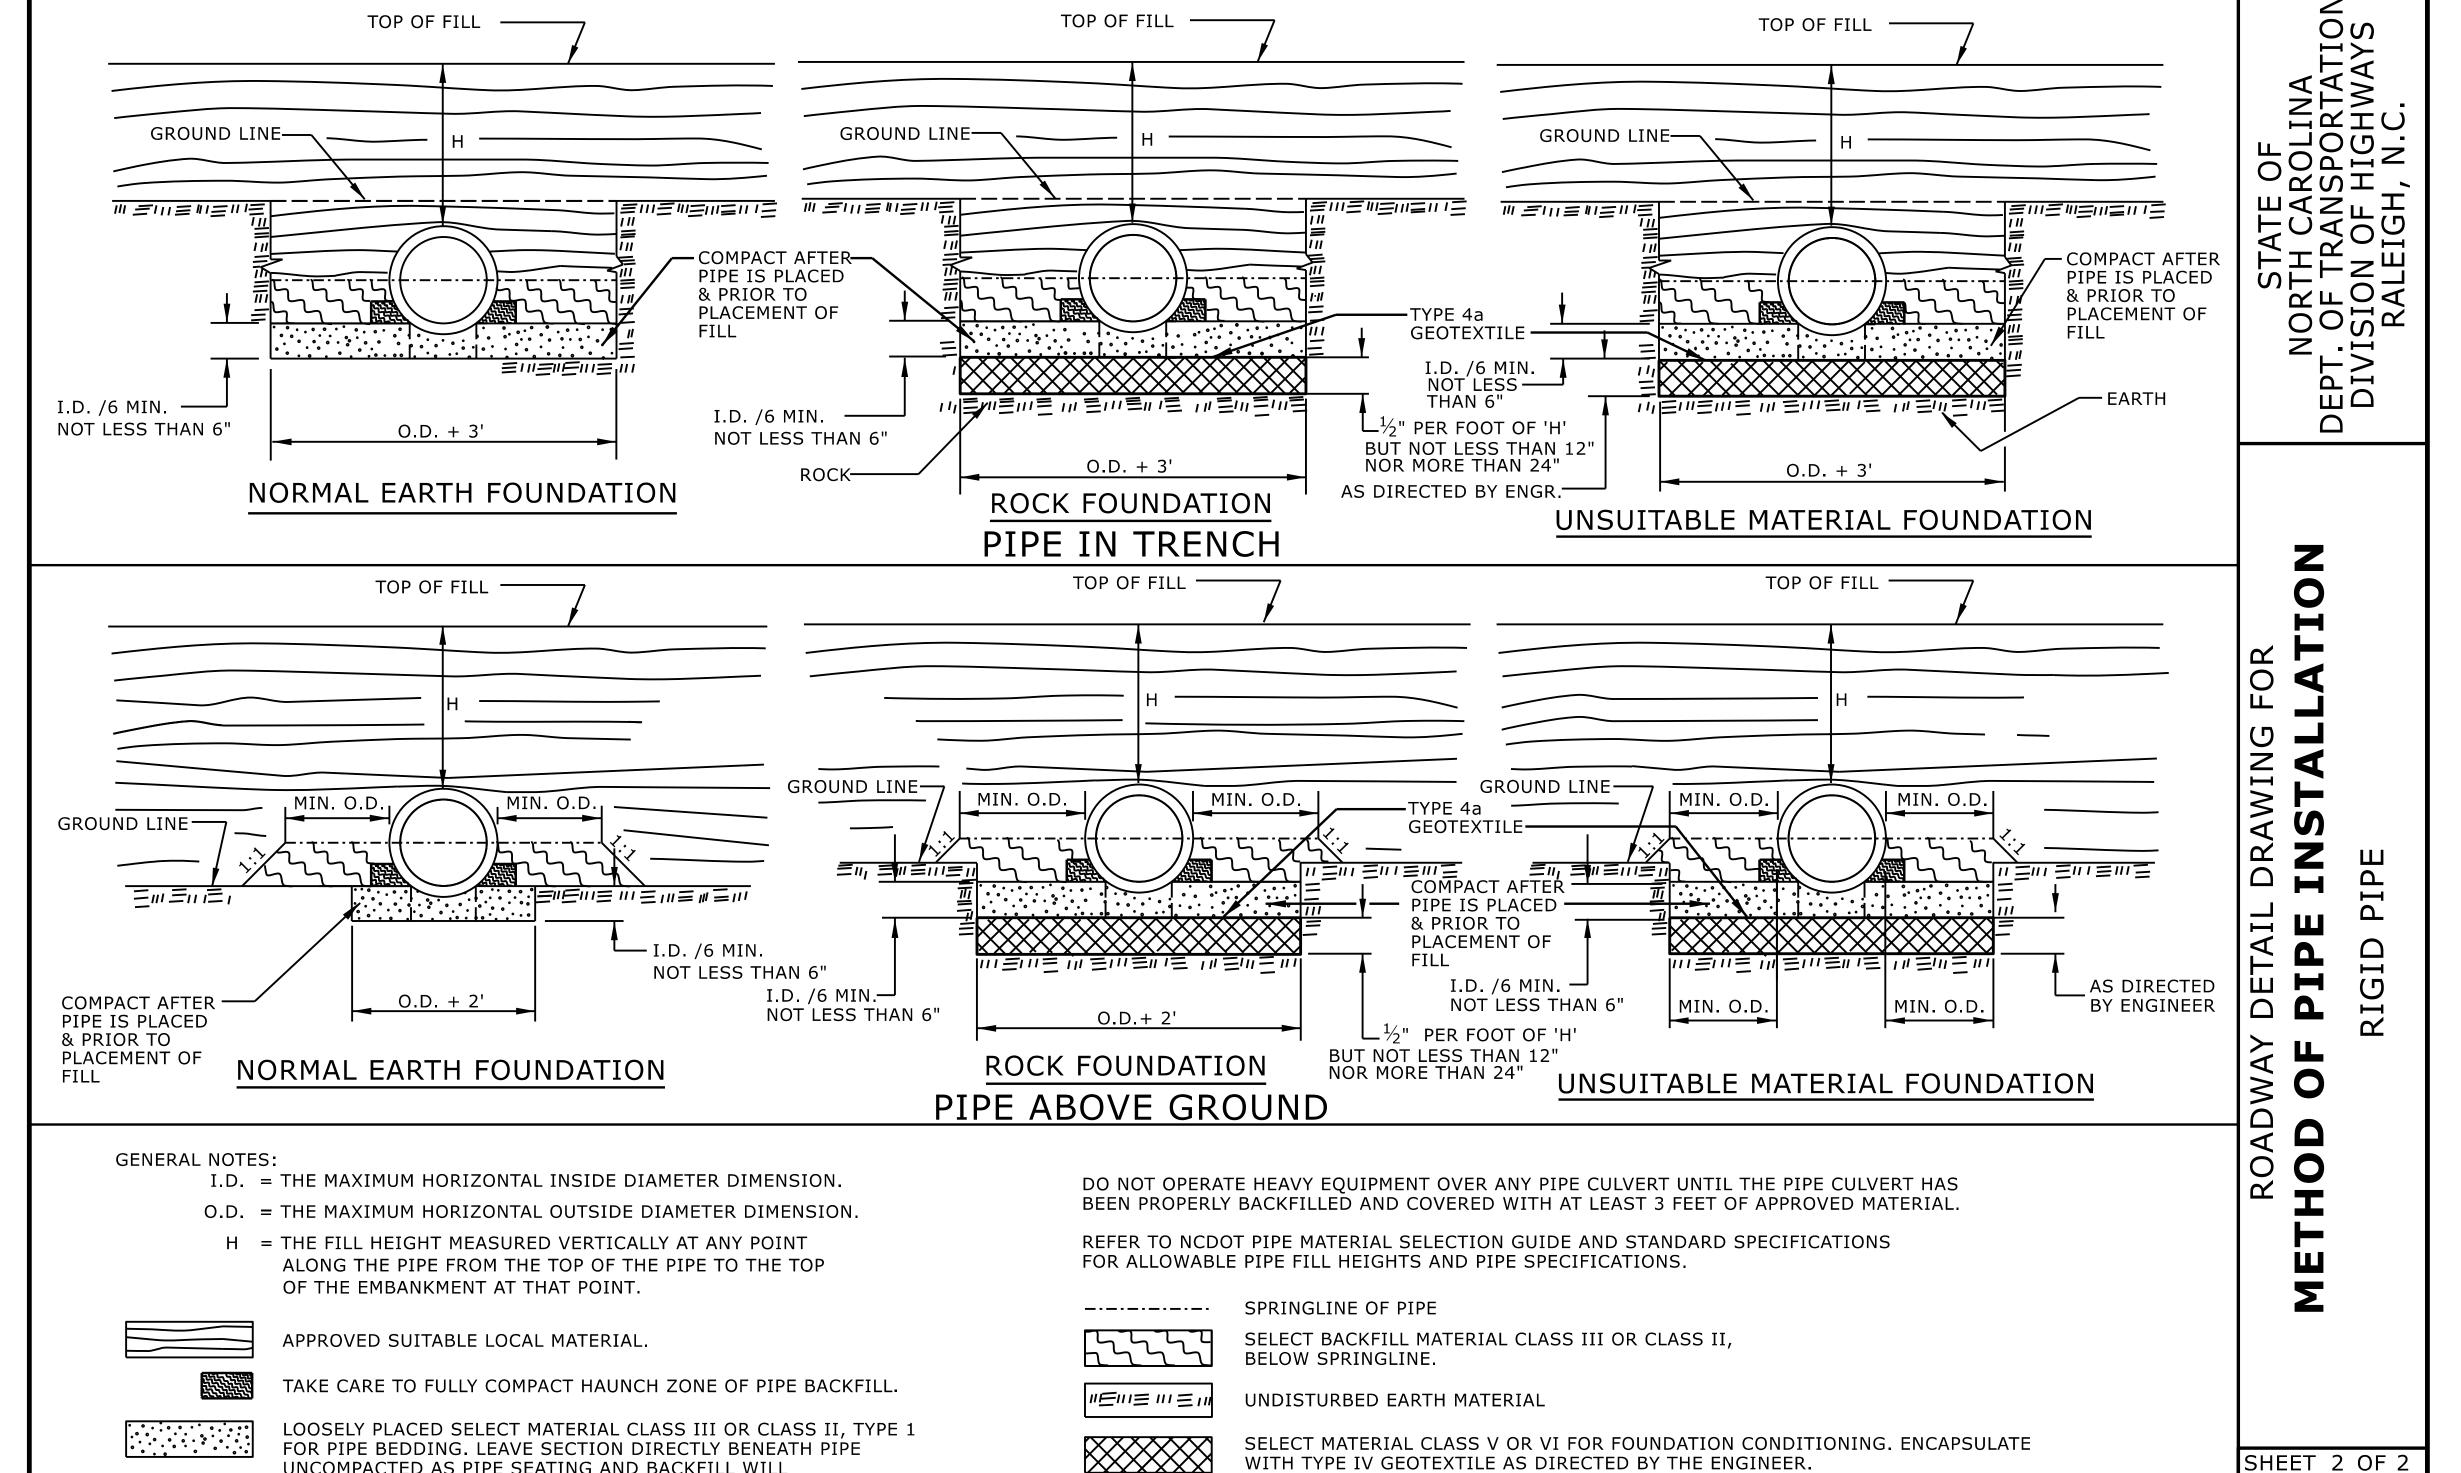

UNCOMPACTED AS PIPE SEATING AND BACKFILL WILL

ACCOMPLISH COMPACTION.

5/22/2025

300.01

DOCUMENT NOT CONSIDERED FINAL

CONTRACTS STANDARDS AND DEVELOPMENT UNIT Office 919-707-6950 FAX 919-250-4119

SEE TITLE BLOCK

UNLESS ALL SIGNATURES COMPLETED

ORIGINAL BY: S.CALHOUN _ DATE: <u>7-25-2024</u> MODIFIED BY: _DATE: . CHECKED BY: _ DATE: FILE SPEC.: