



HDR Engineering, Inc. of the Carolinas
555 Fayetteville St. Suite 900 Raleigh, N.C. 27601
N.C.B.E.L.S. License Number: F-0116

PROJECT REFERENCE NO.

R-4463A

SHEET NO.

2D-1







RW SHEET NO.

HYDRAULICS
ENGINEER



5/27/2025

DOCUMENT NOT CONSIDERED FINAL
UNLESS ALL SIGNATURES COMPLETED

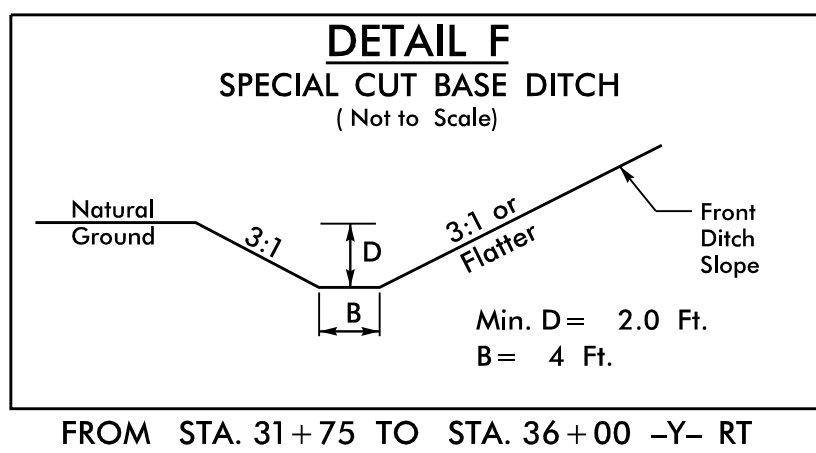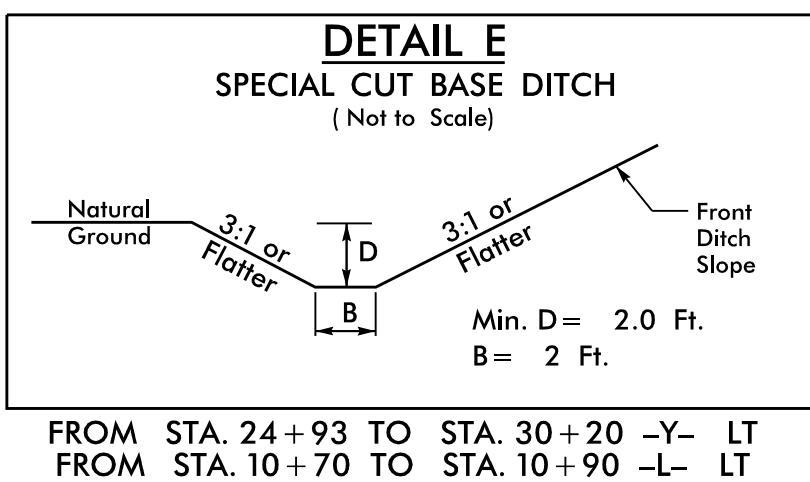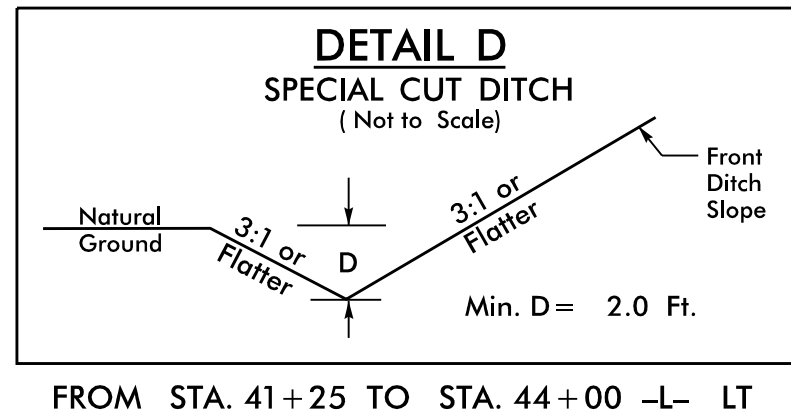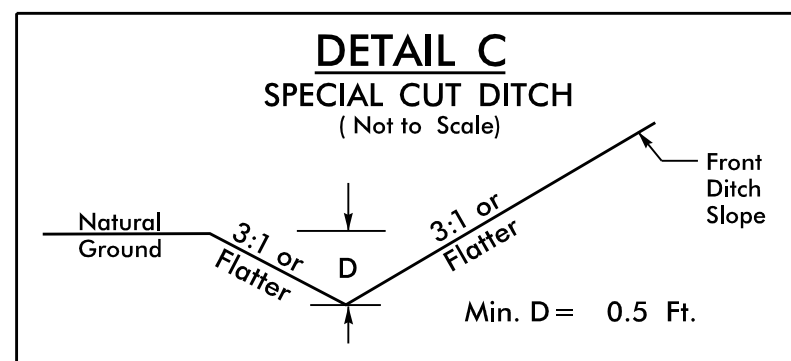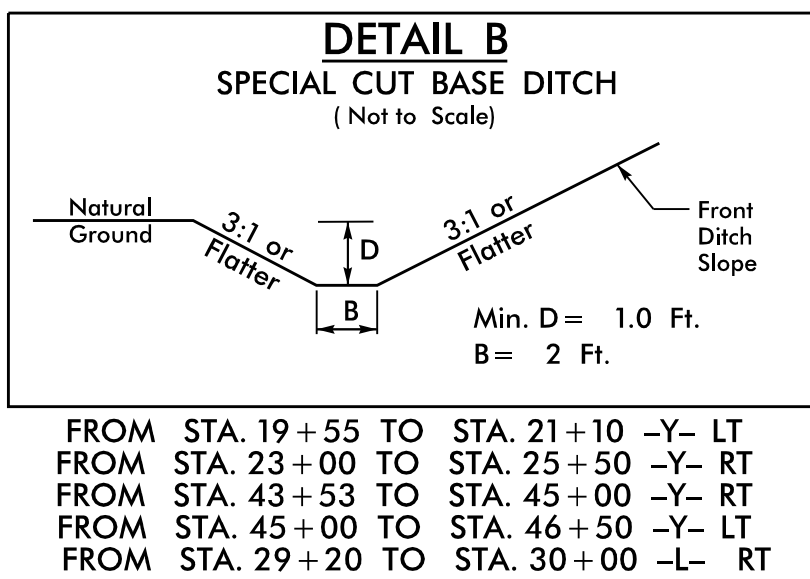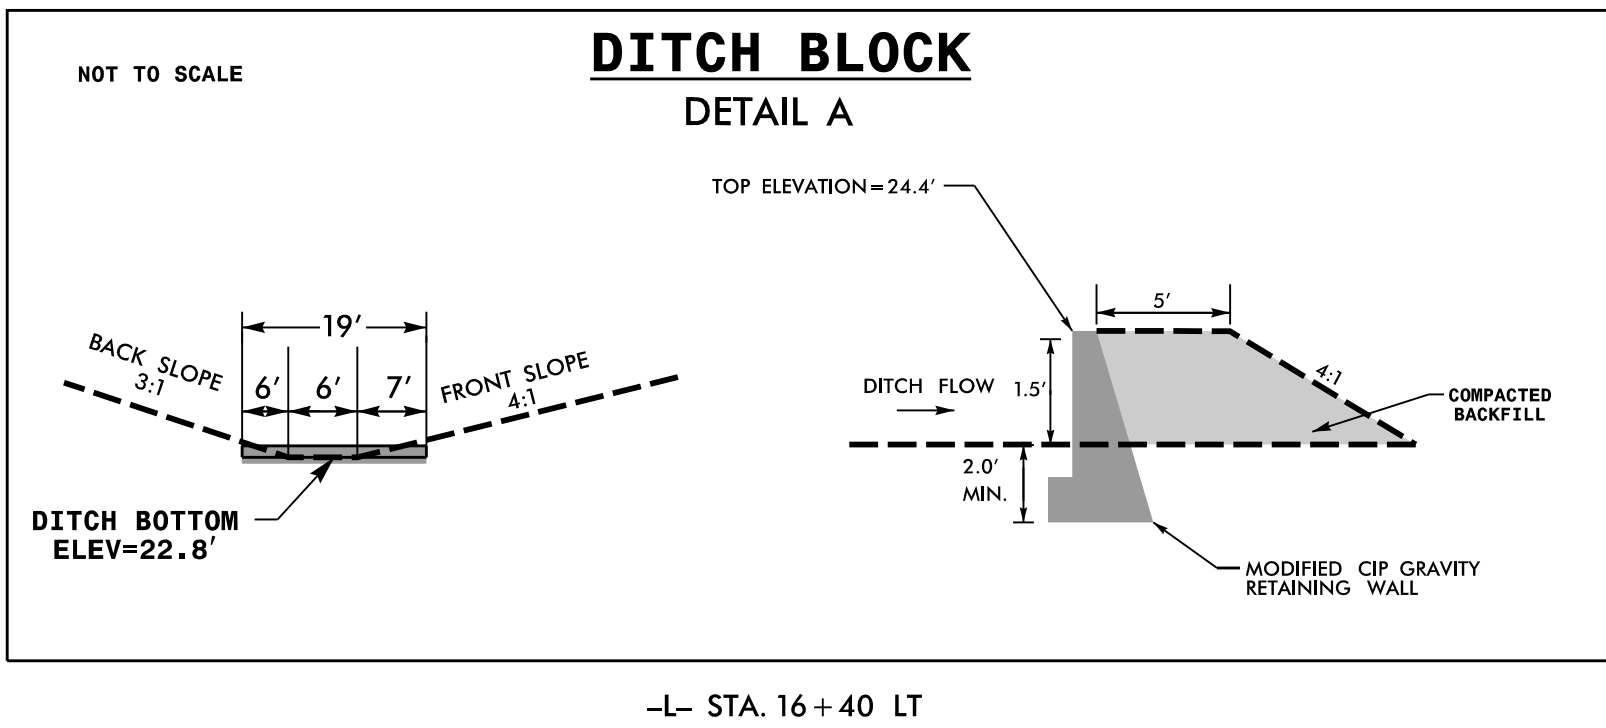

FROM STA. 10+80 TO STA. 12+25 -Y1- RT
FROM STA. 10+80 TO STA. 12+65 -Y1- LT
FROM STA. 10+90 TO STA. 14+50 -L- RT
FROM STA. 14+50 TO STA. 16+50 -L- RT
FROM STA. 16+50 TO STA. 23+50 -L- RT
FROM STA. 25+00 TO STA. 29+20 -L- RT
FROM STA. 30+00 TO STA. 35+50 -L- LT
FROM STA. 30+00 TO STA. 35+00 -L- RT
FROM STA. 36+50 TO STA. 41+25 -L- LT
FROM STA. 35+00 TO STA. 72+00 -L- RT
FROM STA. 73+00 TO STA. 81+50 -L- LT
FROM STA. 73+00 TO STA. 81+50 -L- RT
FROM STA. 82+00 TO STA. 89+50 -L- RT
FROM STA. 82+00 TO STA. 90+00 -L- LT
FROM STA. 92+00 TO STA. 93+50 -L- LT
FROM STA. 99+50 TO STA. 102+50 -L- LT
FROM STA. 91+00 TO STA. 93+00 -L- RT
FROM STA. 93+50 TO STA. 102+50 -L- RT
FROM STA. 104+00 TO STA. 118+00 -L- RT
FROM STA. 103+50 TO STA. 118+00 -L- LT
FROM STA. 121+50 TO STA. 127+50 -L- RT
FROM STA. 127+00 TO STA. 128+00 -L- LT
FROM STA. 10+20 TO STA. 11+25 -DR2- LT
FROM STA. 11+25 TO STA. 11+80 -DR2- LT
FROM STA. 19+00 TO STA. 19+55 -Y- LT
FROM STA. 20+00 TO STA. 21+00 -Y- RT
FROM STA. 21+93 TO STA. 23+50 -Y- LT
FROM STA. 23+50 TO STA. 24+93 -Y- LT

