




10'-30'/SP SKIP LINE

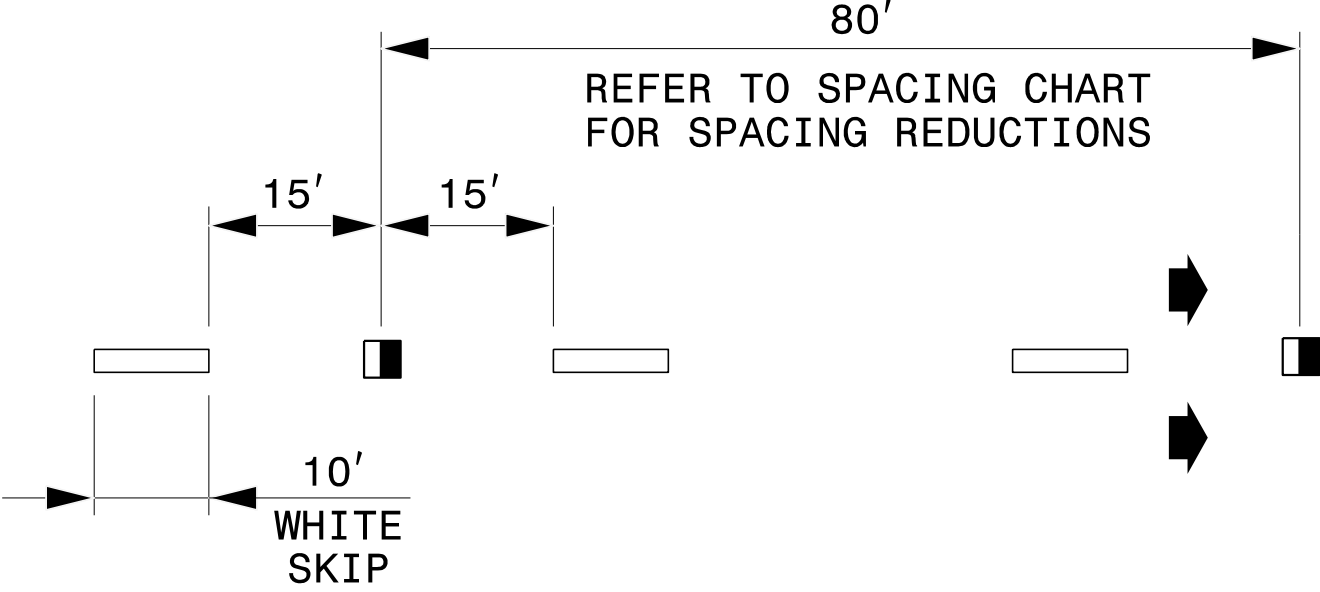



3'-9'/SP MINI-SKIP LINE

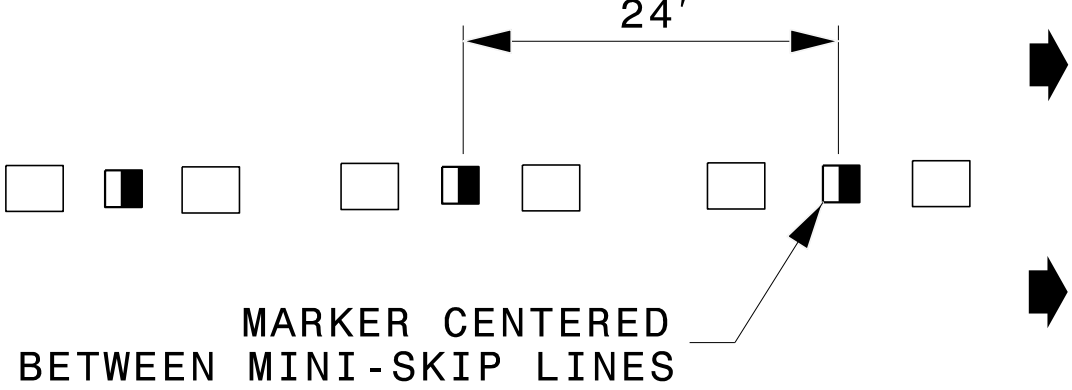


LEGEND

 CRYSTAL/RED PAVEMENT MARKER


 YELLOW/YELLOW PAVEMENT MARKER

 DIRECTION OF TRAFFIC FLOW

GORE LINES

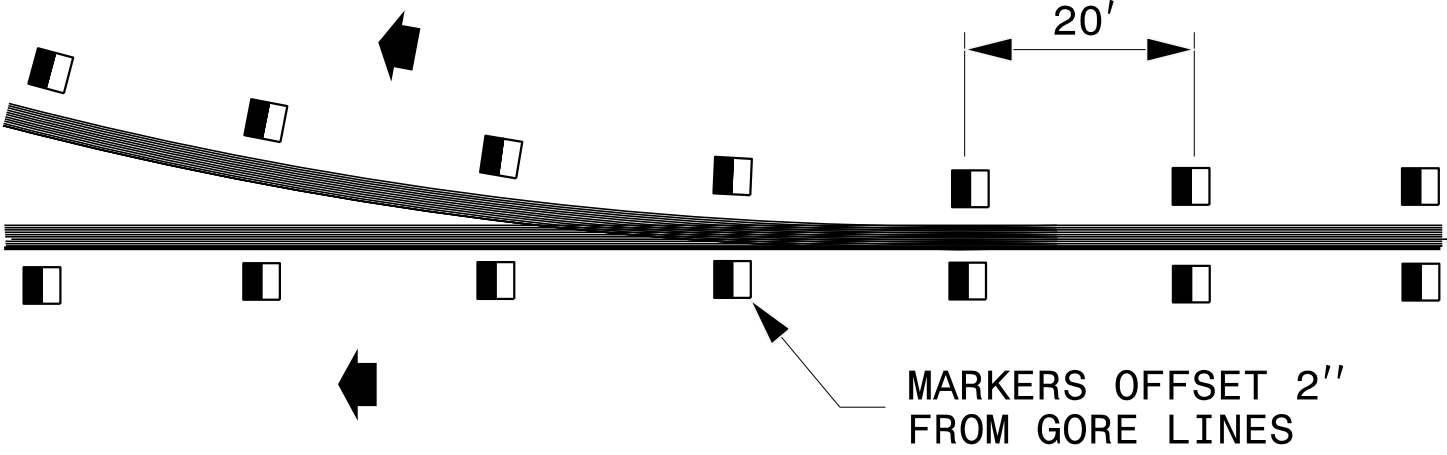


YELLOW CENTER LINES

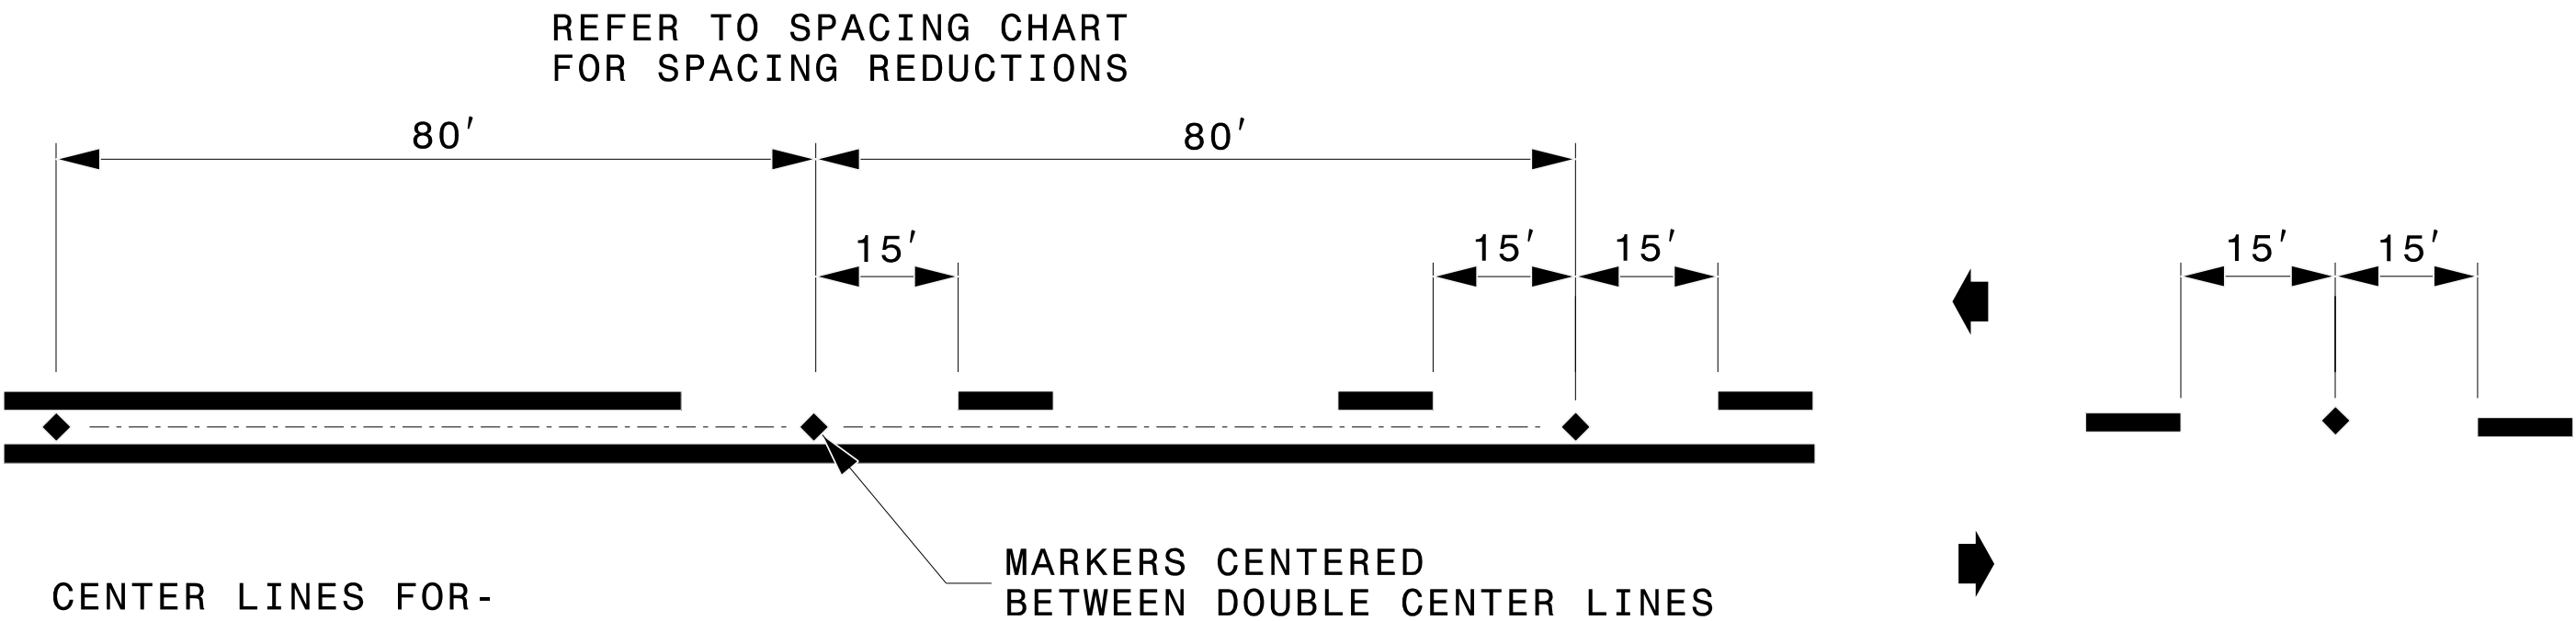

DETAIL OF PAVEMENT MARKER PLACEMENT

RAISED REFLECTIVE PAVEMENT MARKERS

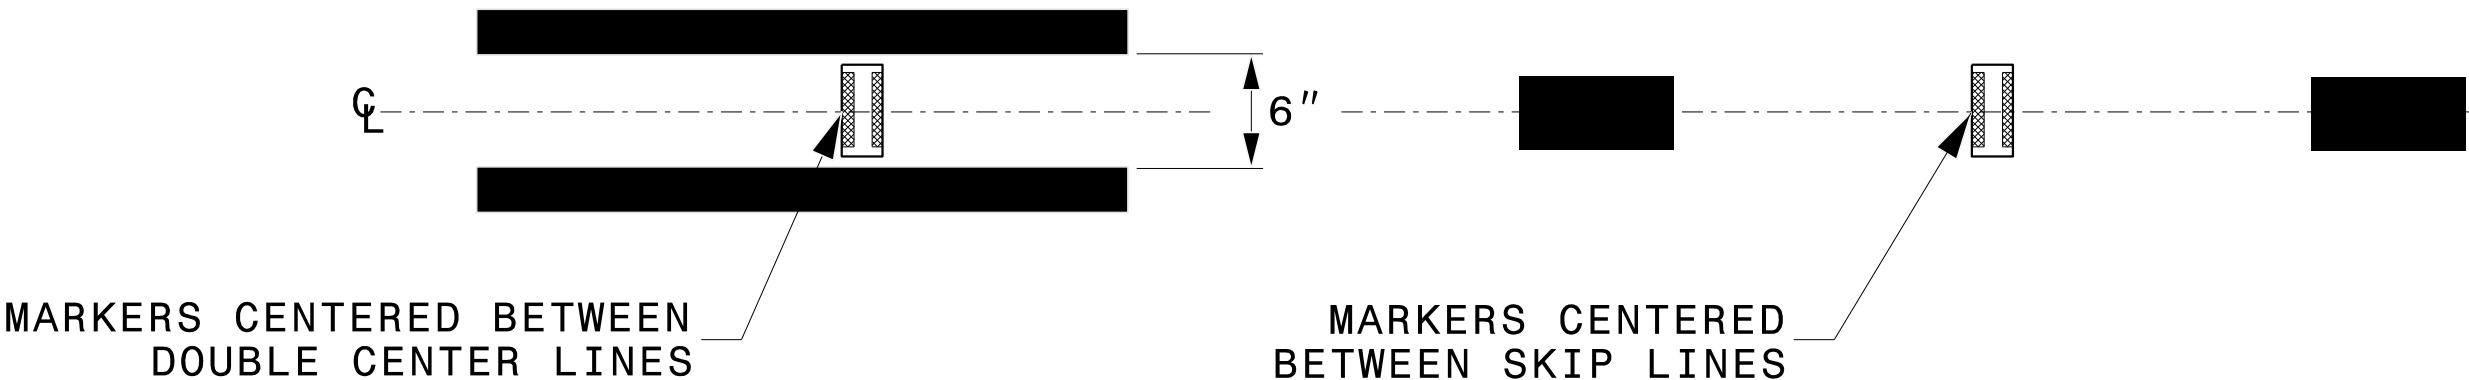

STATE OF NORTH CAROLINA  
DEPT. OF TRANSPORTATION  
DIVISION OF HIGHWAYS  
RALEIGH, N.C.

ROADWAY DETAIL DRAWING FOR  
**RAISED PAVEMENT MARKERS**  
INSTALLATION SPACING

SHEET 2 OF 3  
**1250D01**

5/22/2025

CONTRACTS STANDARDS  
AND DEVELOPMENT UNIT  
Office 919-707-8950 FAX 919-250-4119

SEE TITLE BLOCK

ORIGINAL BY: M.V. SPRINGER	DATE: 2-15-24
MODIFIED BY:	DATE:
CHECKED BY:	DATE:
FILE SPEC.:	