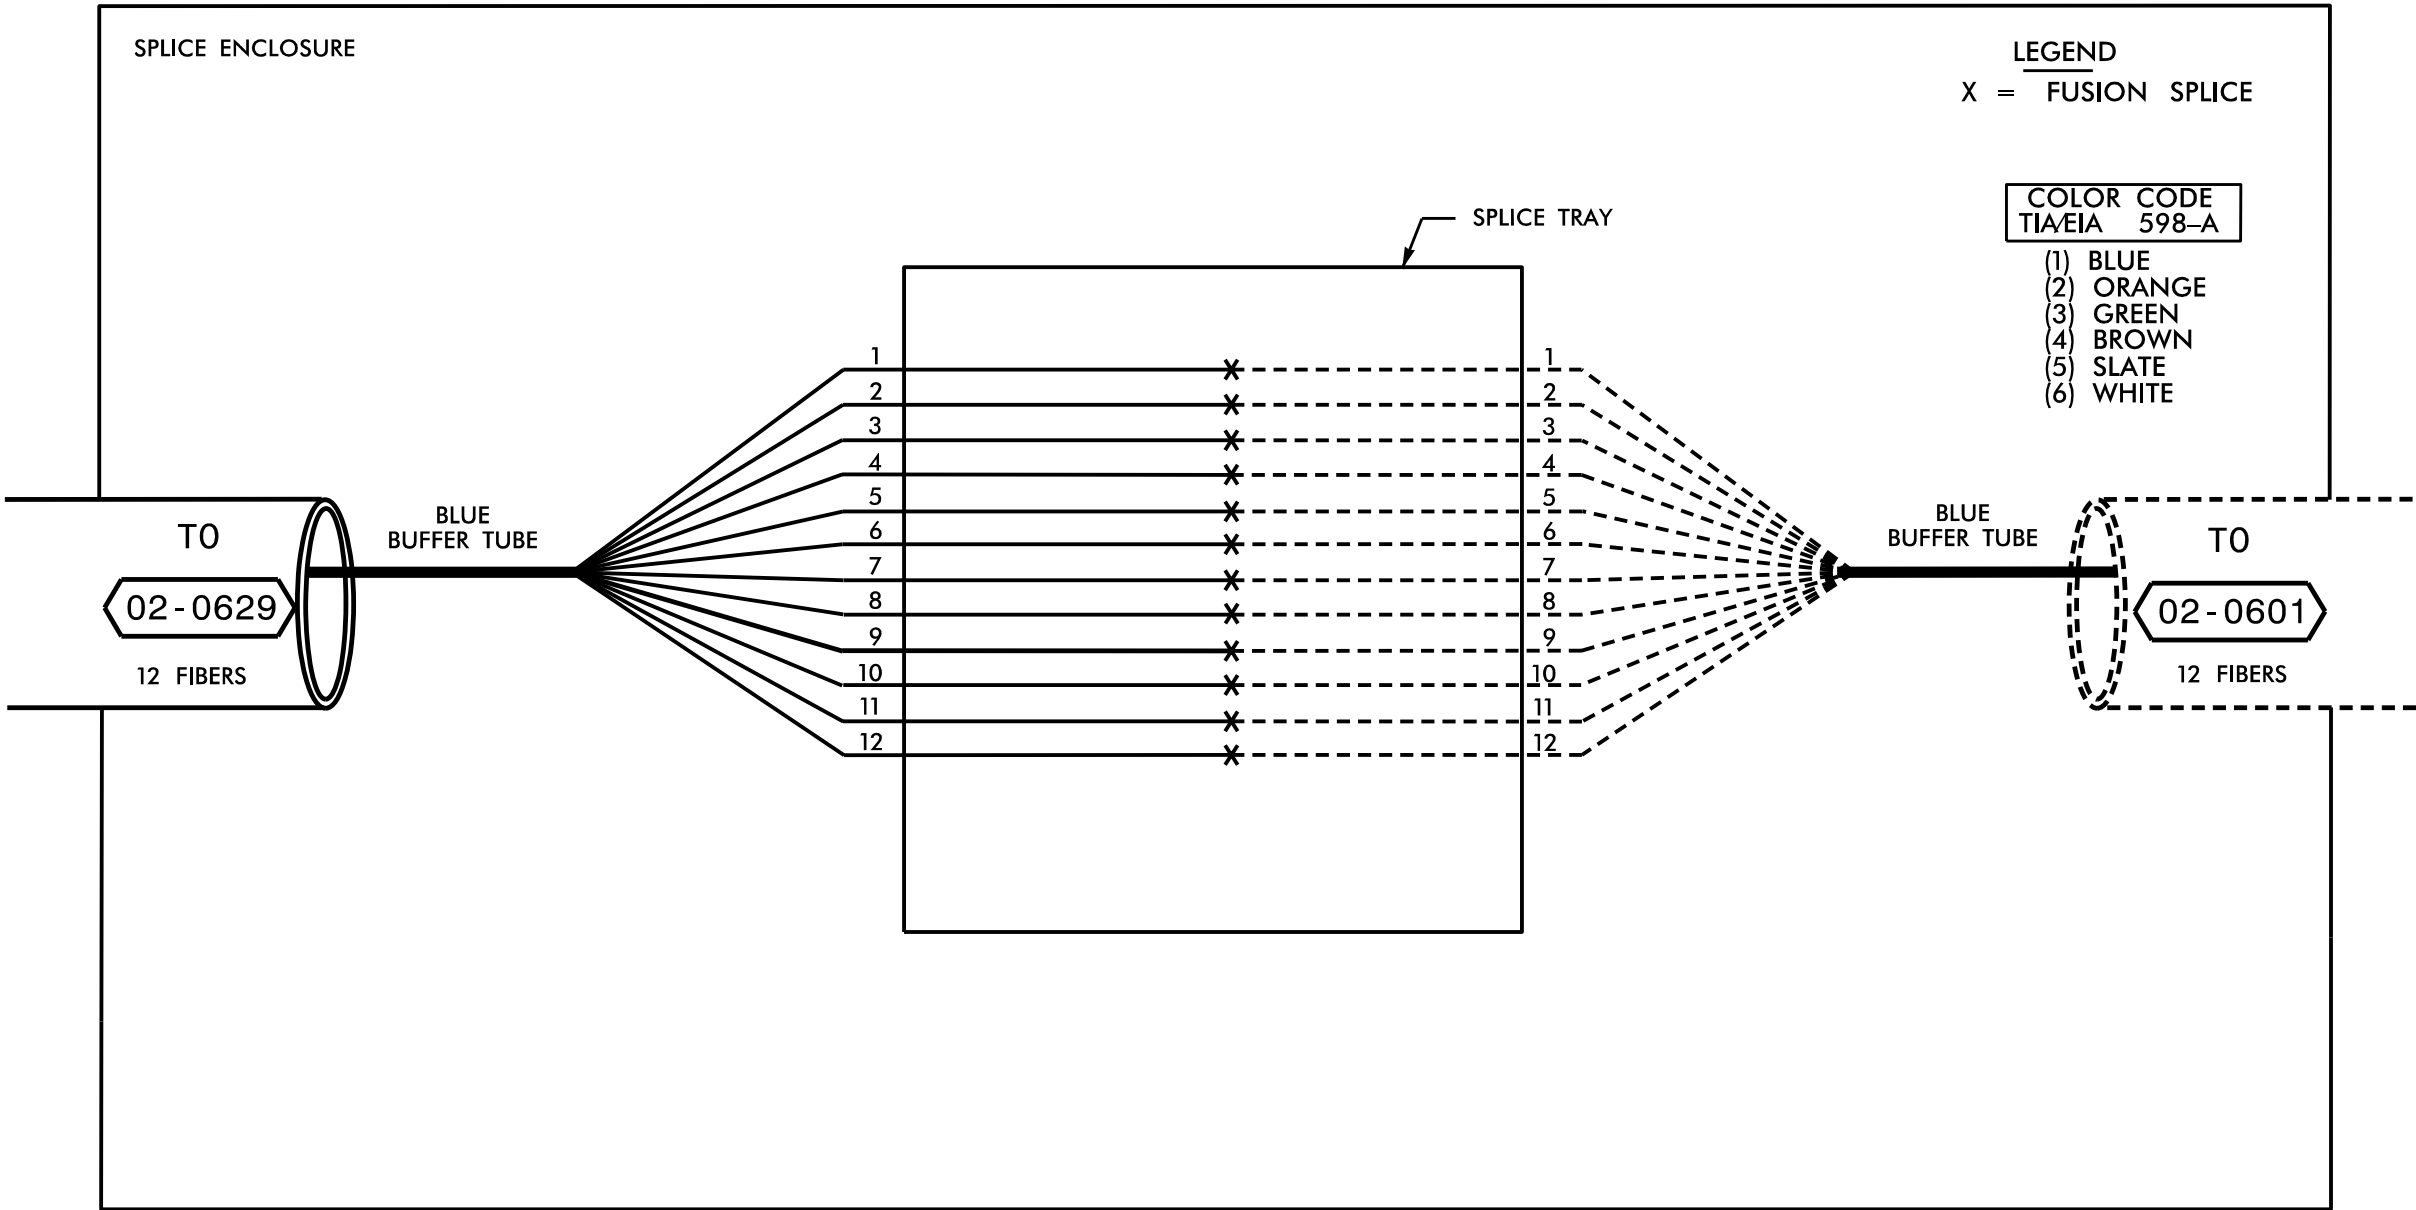


SPLICE ENCLOSURE NO. 1

US 17 Business
(M. L. King, Jr. Blvd.)
(SCP-3)

Notes:
Unused fibers left coiled and stored in splice tray enclosure.
Unused Buffer Tubes left coiled and stored in splice tray enclosure.



NOTES:

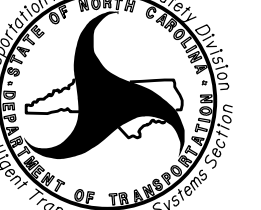
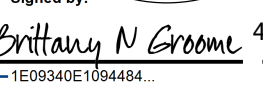
1. NOTIFY THE DIVISION TRAFFIC ENGINEER AT (252)439-2829 FIVE (5) DAYS PRIOR TO BEGINNING WORK ON SIGNAL SYSTEM COMMUNICATIONS CABLE. NOTIFY THE DIVISION TRAFFIC ENGINEER AFTER ALL WORK IS PERFORMED TO ENSURE THAT ALL FIBER CIRCUITS ARE FUNCTIONING PROPERLY. ALL WORK IS NOT COMPLETE UNTIL THE SIGNAL SYSTEM IS BACK UP AND OPERATIONAL.
2. INCLUDE ON THE COVER OF EACH SPLICE TRAY THE FOLLOWING:
REFERENCE SECTION 1731 "FIBER OPTIC SPLICE ENCLOSURE"
 - 1) SPLICE LOCATION
 - 2) DATE
 - 3) COMPANY NAME
 - 4) NAME OF INDIVIDUAL PERFORMING THE SPLICING

PRIOR TO INSTALLING THE COVER ON THE SPLICE TRAY TAKE A DIGITAL PHOTOGRAPH SHOWING THE SPLICE TRAY AND INFORMATION SHOWN ABOVE (1-4) AND SUBMIT PHOTOGRAPH ALONG WITH OTDR TEST RESULTS.

Plans Prepared By:

**DRMP**

DRMP, Inc.
8210 University Executive Park Dr, Suite 220
Charlotte, NC 28226
NC License No. F-1526 (704) 549-4260

Prepared For:  750 N. Greenfield Pkwy., Garner, NC 27529		D02-15 New Bern Splice Details		Division 2 Craven County New Bern		DOCUMENT NOT CONSIDERED FINAL UNLESS ALL SIGNATURES COMPLETED			
PLAN DATE: April 2025		REVIEWED BY: BN Groome		SEAL 052936 ENGINEER BRITTANY N GROOME		Signed by:  1E03540E184484 4/24/2025			
PREPARED BY: DS Griffith		DRMP PROJ. NO: 17359 (041)		REVISIONS				INIT.	DATE
0		SCALE							
NO SCALE									