
R - 4463A SCP - 15

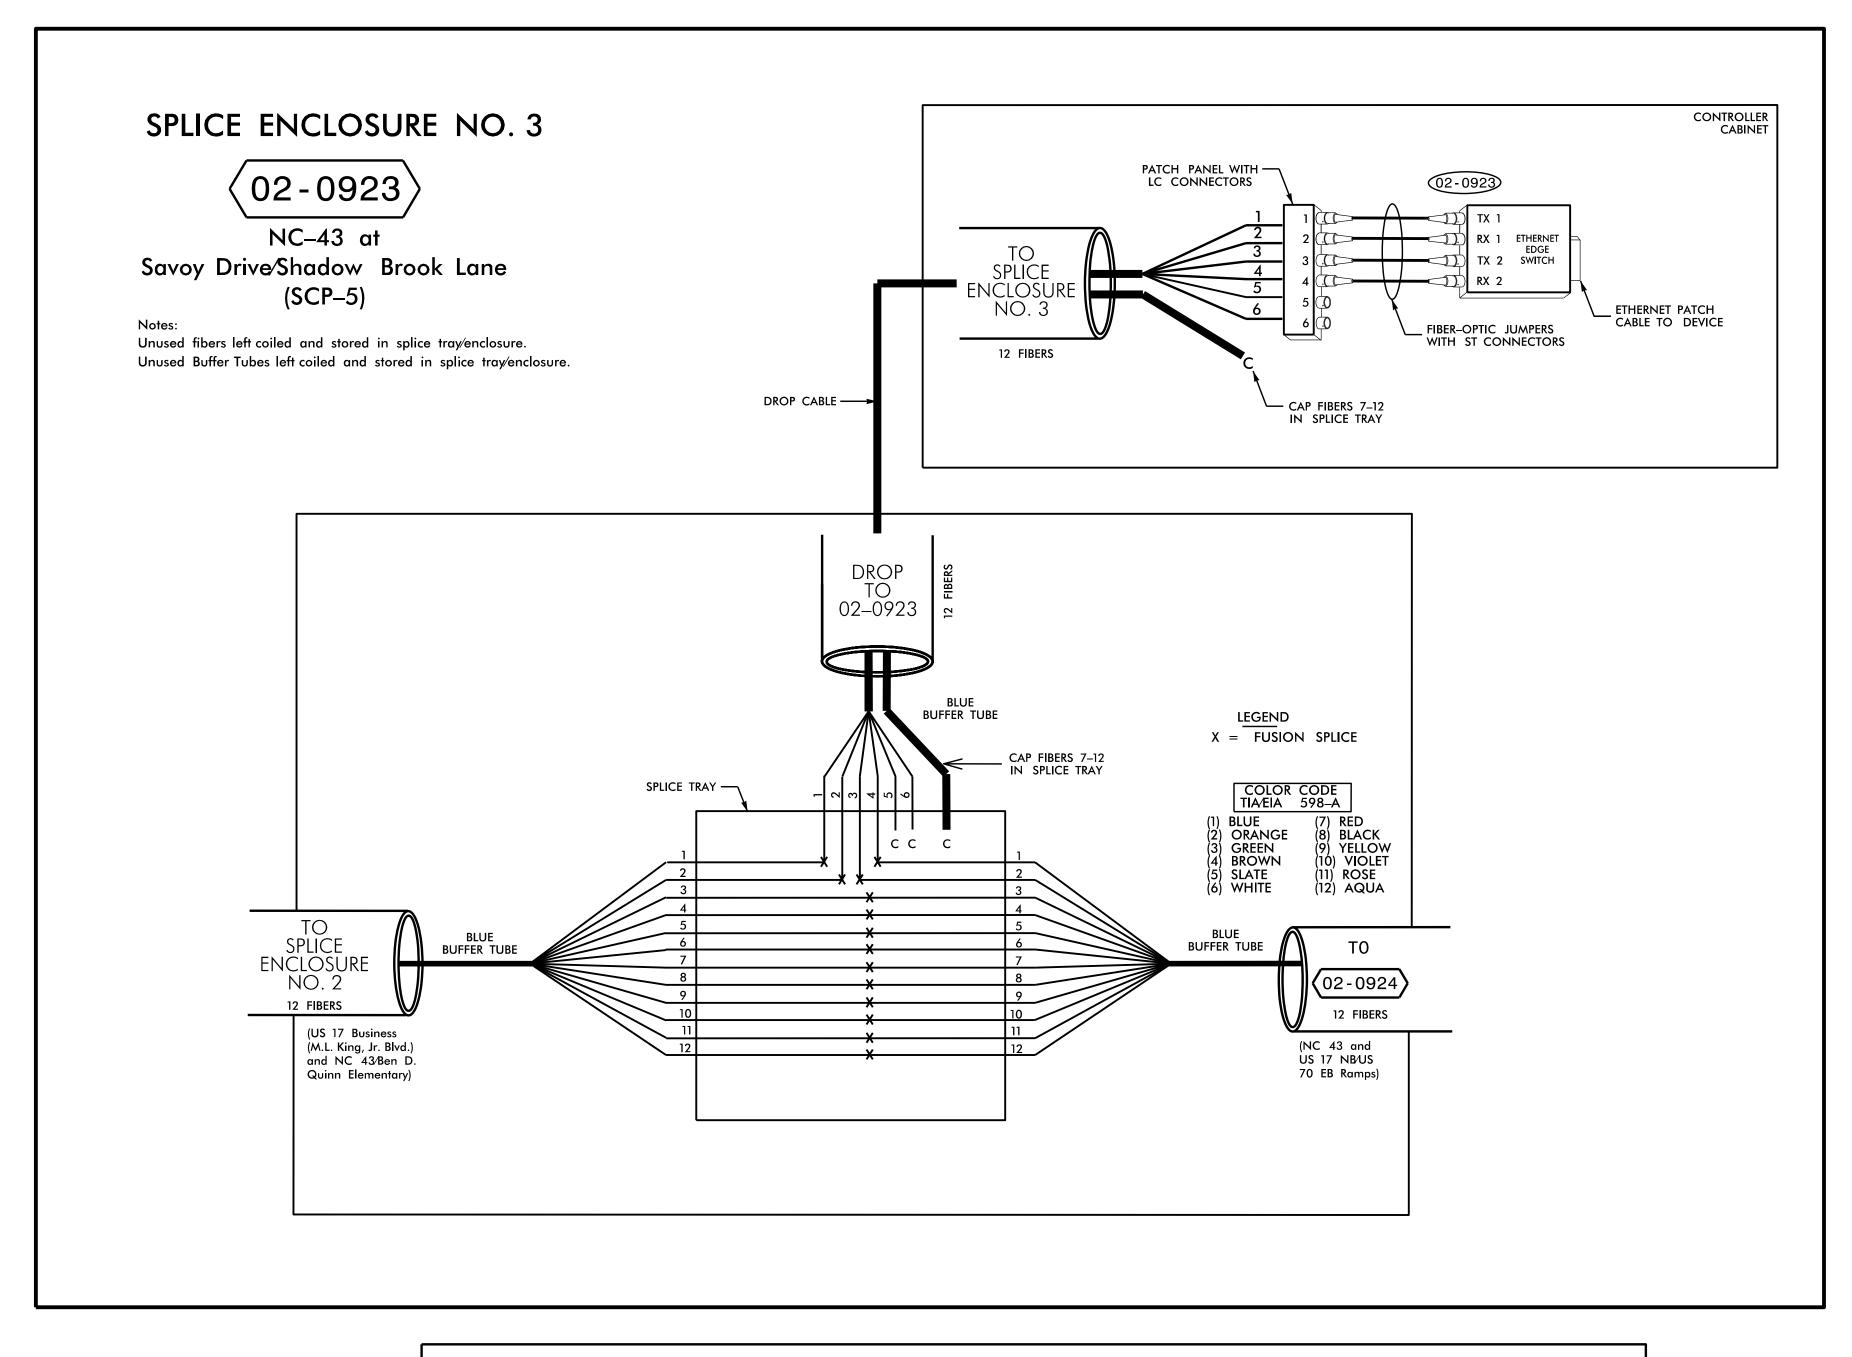

ETHERNET SWITCH TERMINATION CONFIGURATIONS ARE GENERIC. CONTRACTOR IS RESPONSIBLE FOR DETERMINING/ENSURING PROPER TERMINATIONS.

## NOTES:

- 1. NOTIFY THE DIVISION TRAFFIC ENGINEER AT (252)439–2829 FIVE (5) DAYS PRIOR TO BEGINNING WORK ON SIGNAL SYSTEM COMMUNICATIONS CABLE. NOTIFY THE DIVISION TRAFFIC ENGINEER AFTER ALL WORK IS PERFORMED TO ENSURE THAT ALL FIBER CIRCUITS ARE FUNCTIONING PROPERLY. ALL WORK IS NOT COMPLETE UNTIL THE SIGNAL SYSTEM IS BACK UP AND OPERATIONAL.
- 2. INCLUDE ON THE COVER OF EACH SPLICE TRAY THE FOLLOWING: REFERENCE SECTION 1731 "FIBER OPTIC SPLICE ENCLOSURE"

1) SPLICE LOCATION

2) DATE

3) COMPANY NAME

4) NAME OF INDIVIDUAL PERFORMING THE SPLICING

PRIOR TO INSTALLING THE COVER ON THE SPLICE TRAY TAKE A DIGITAL PHOTOGRAPH SHOWING THE SPLICE TRAY AND INFORMATION SHOWN ABOVE (1–4) AND SUBMIT PHOTOGRAPH ALONG WITH OTDR TEST RESULTS.





NO SCALE

D02-15\_New Bern Splice Details

Division 2 Craven County New Bern
PLAN DATE: April 2025 REVIEWED BY: BN Groome
PREPARED BY: DS Griffith DRMP PROJ. NO: 17359 (041)
REVISIONS INIT. DATE

FINAL UNLESS ALL SIGNATURES COMPLETED

SEAL

SEAL

052936

SEAL

052936

Signed by:

Brittary N Groome

4/24/2025

1E09340E1094484...

DATE

DOCUMENT NOT CONSIDERED

1/23/2025 ..\*04-Design\*SCP\*SCP-15.dg Jser: Kiones