
PROJECT REFERENCE NO. SHEET NO.

U-6005 2C-1

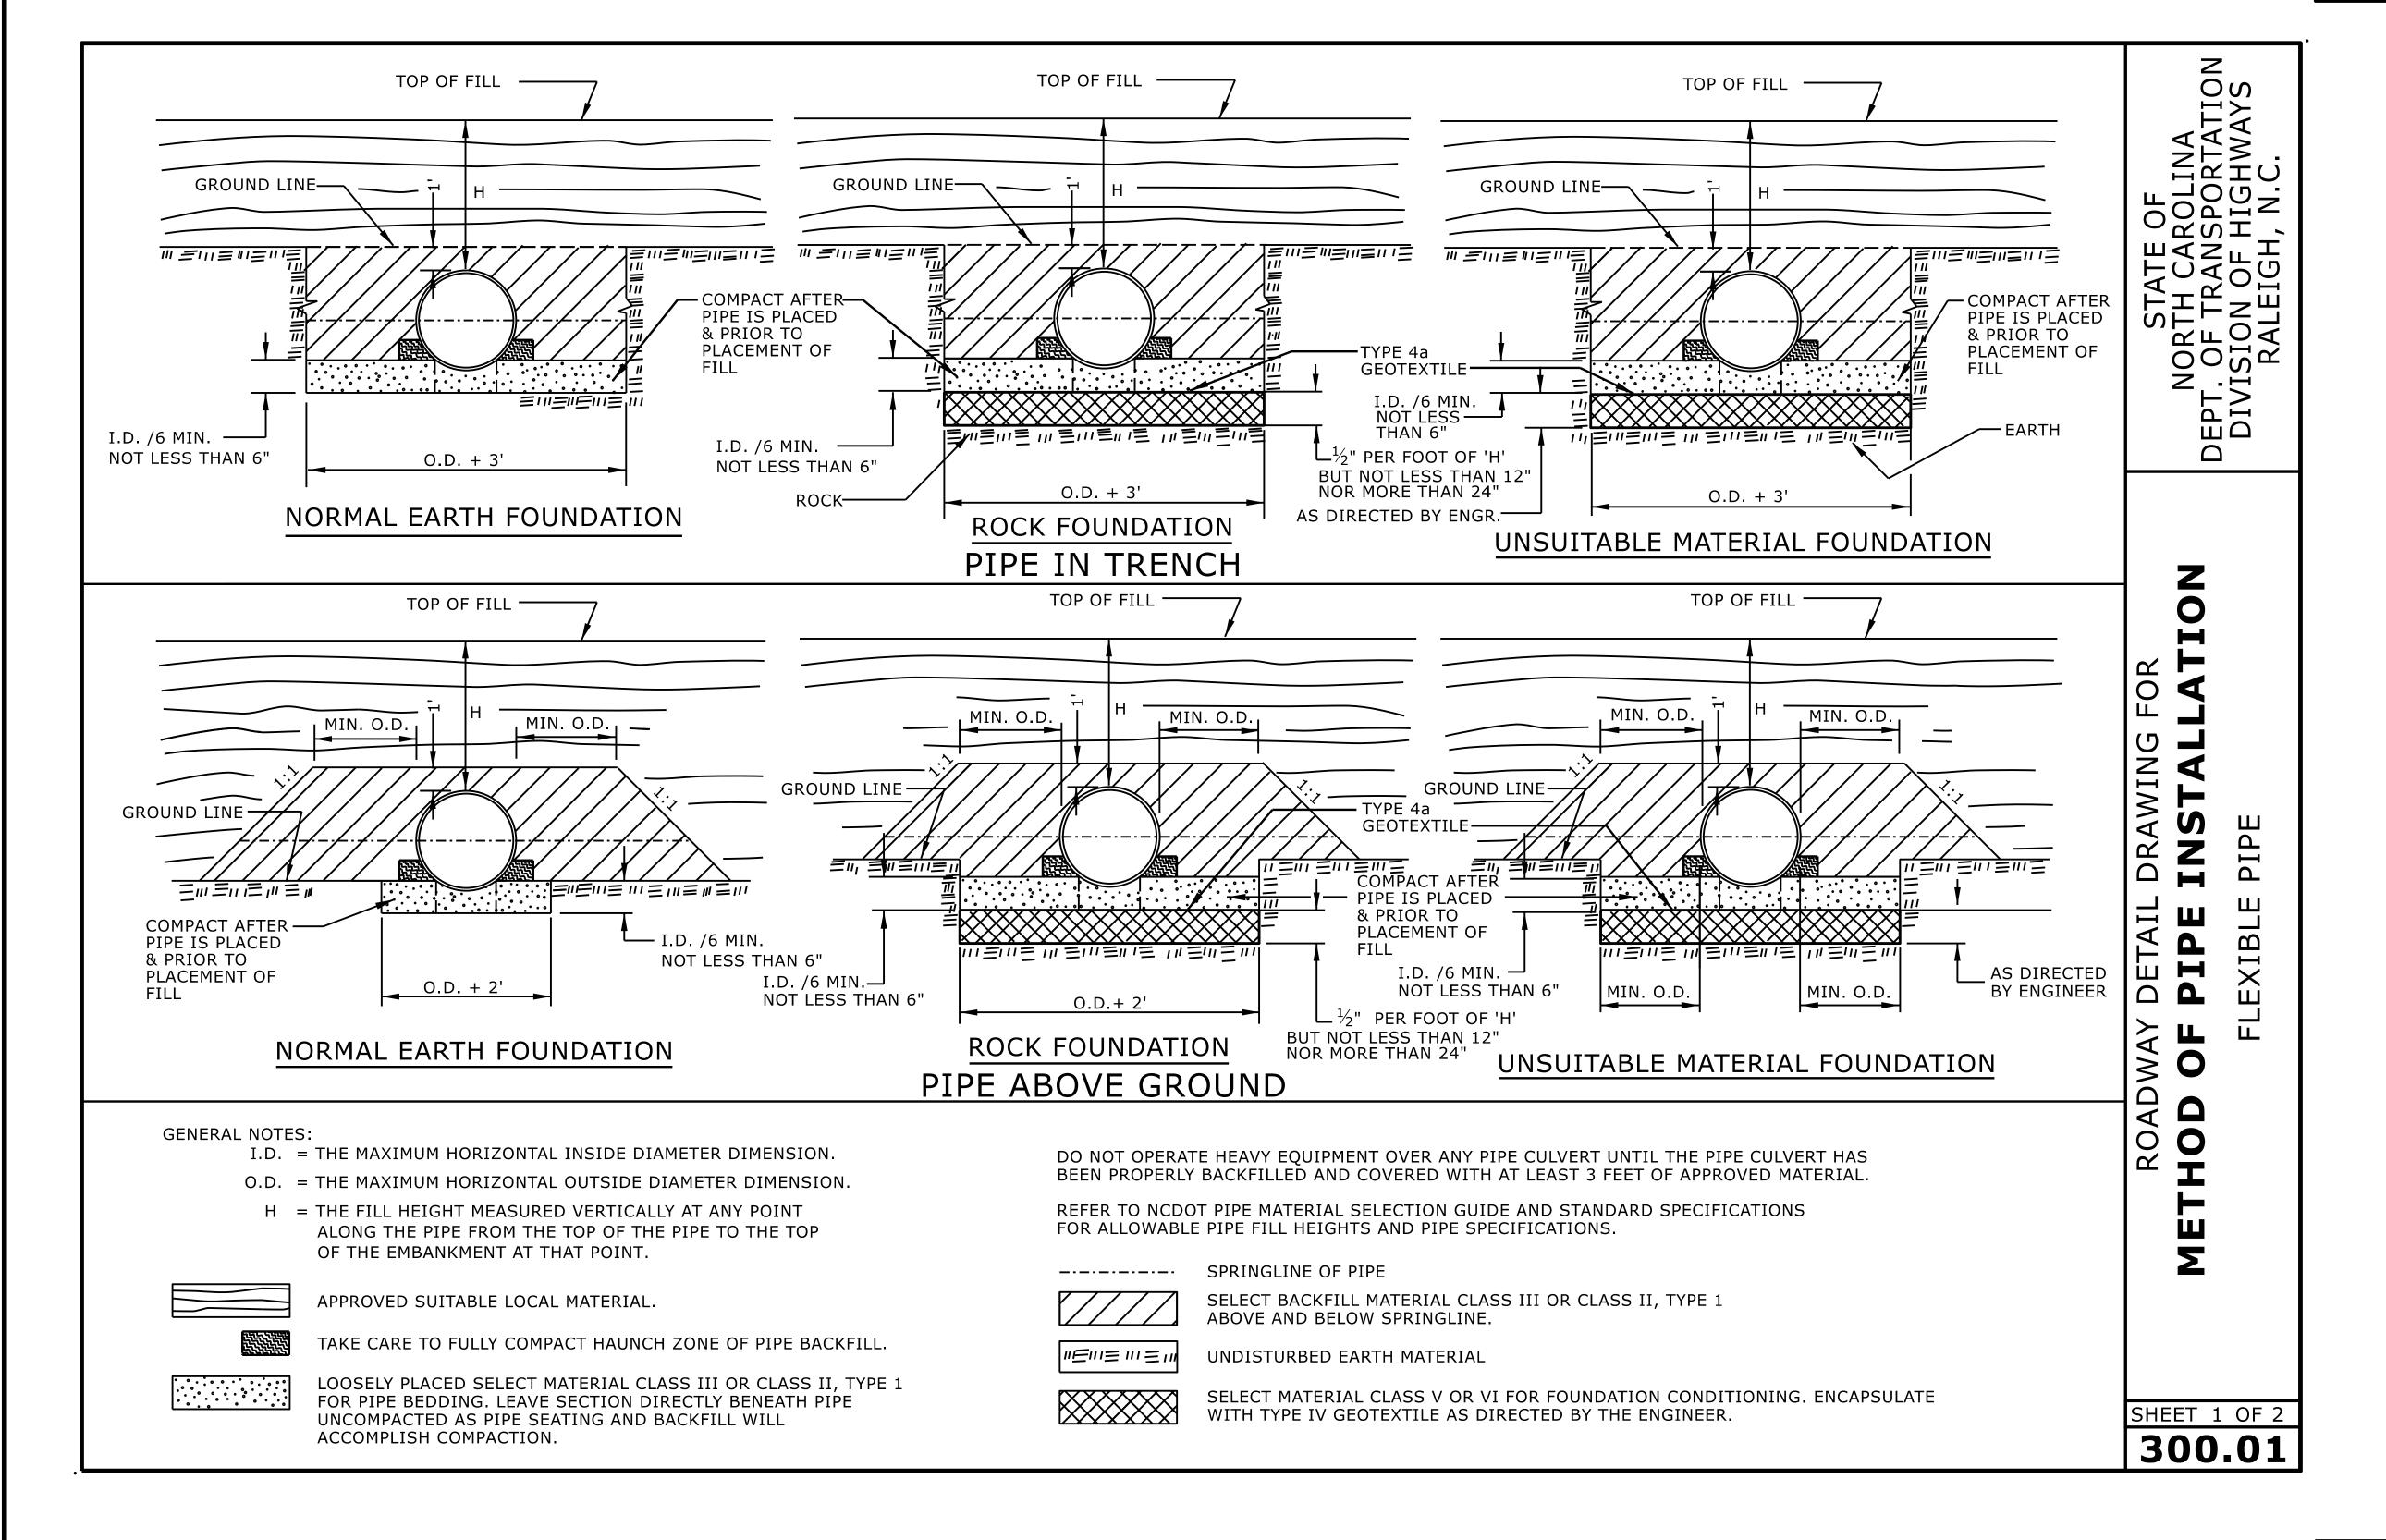



DOCUMENT NOT CONSIDERED FINAL UNLESS ALL SIGNATURES COMPLETED

CONTRACTS STANDARDS AND DEVELOPMENT UNIT Office 919-707-6950 FAX 919-250-4119

SEE TITLE BLOCK

ORIGINAL BY:	S.CALHOUN	DATE: .	7-25-2024
MODIFIED BY:		DATE:	
CHECKED BY:		DATE:	