



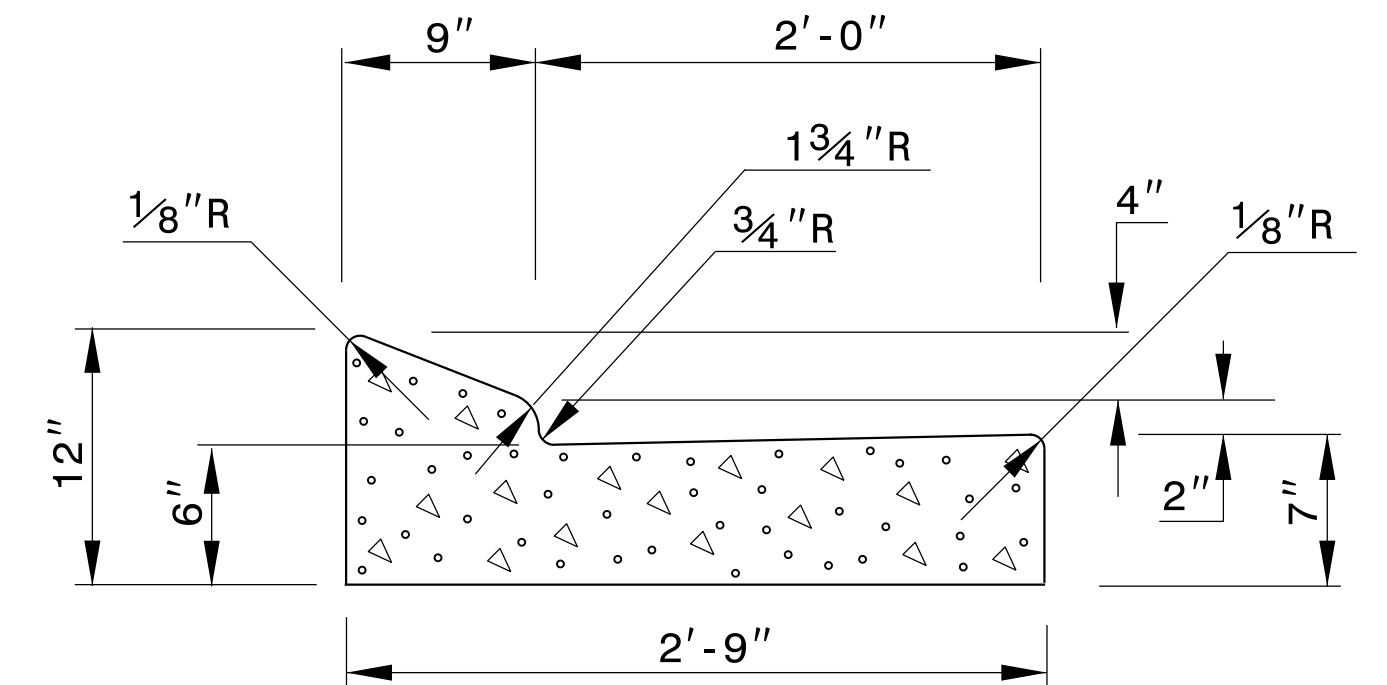

**2'-9" PROPOSED
CURB & GUTTER**

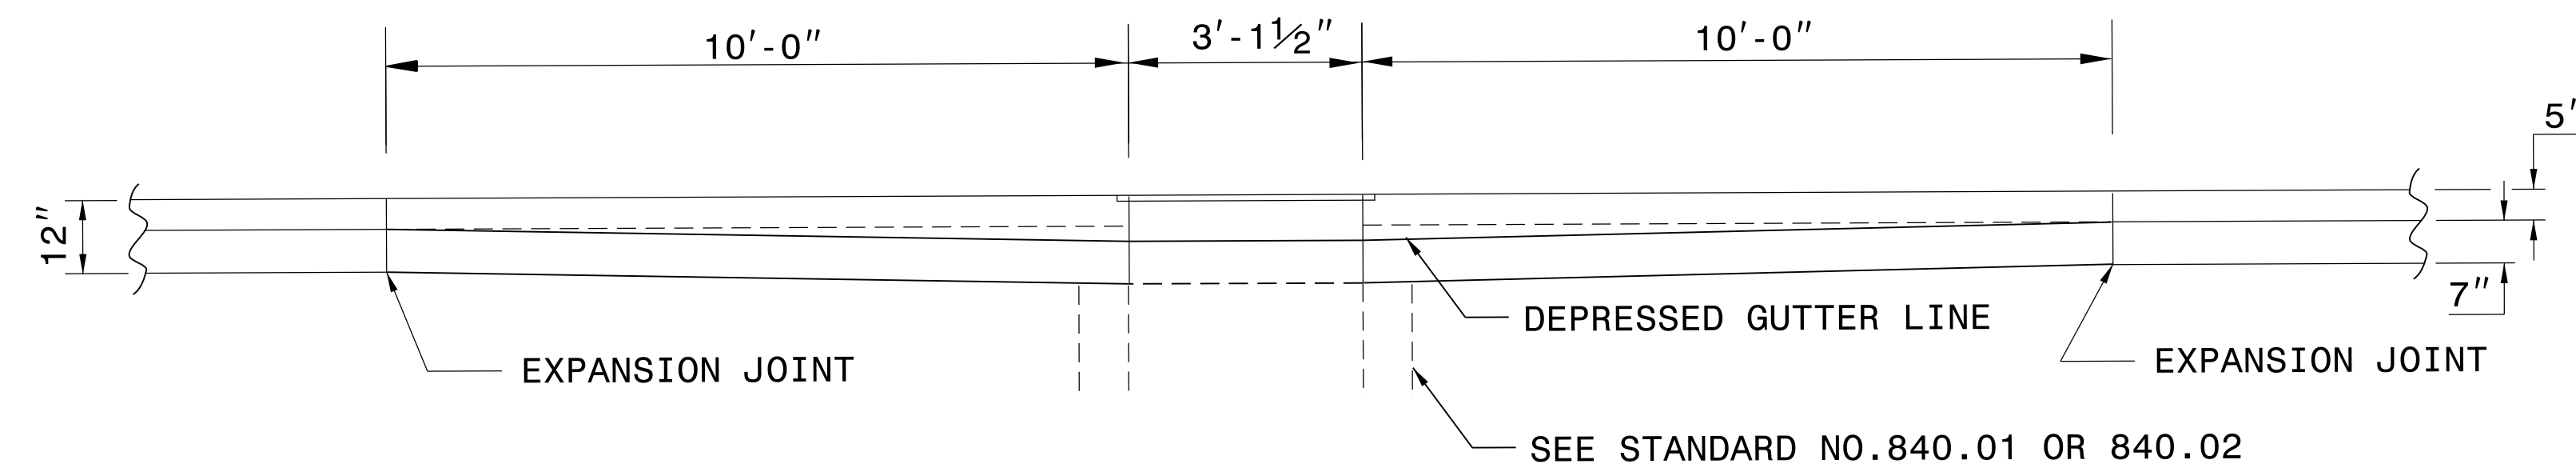

ELEVATION

* MAINTAIN THE EDGE OF PAVEMENT. TRANSITION THE CURB ALONG THE BACK OF THE CURB.

**CONTRACT STANDARDS
AND DEVELOPMENT UNIT**
Office 919-707-6950 FAX 919-250-4119

**DETAIL OF 2'-9"
TO 2'-6" CURB & GUTTER
TRANSITION SECTION**

ORIGINAL BY:	DATE:
MODIFIED BY: <u>tspell</u>	DATE: <u>july 14,2009</u>
CHECKED BY:	DATE:
FILE SPEC.: <u>s:eric/usr/details/stand/cgtranst.dgn</u>	