



STATE OF NORTH CAROLINA
DIVISION OF HIGHWAYS

TRANSPORTATION MANAGEMENT PLAN

FORSYTH COUNTY

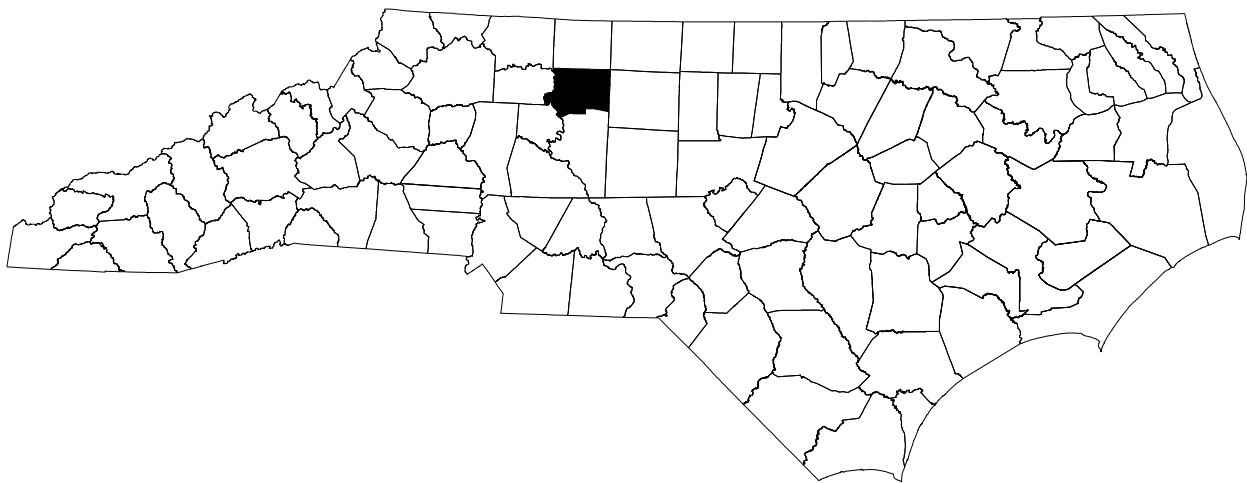

LOCATION: NC 65 (BETHANIA RURAL HALL RD.) FROM US 52
TO SR 3983 (NORTHRIDGE PARK DRIVE) IN RURAL HALL

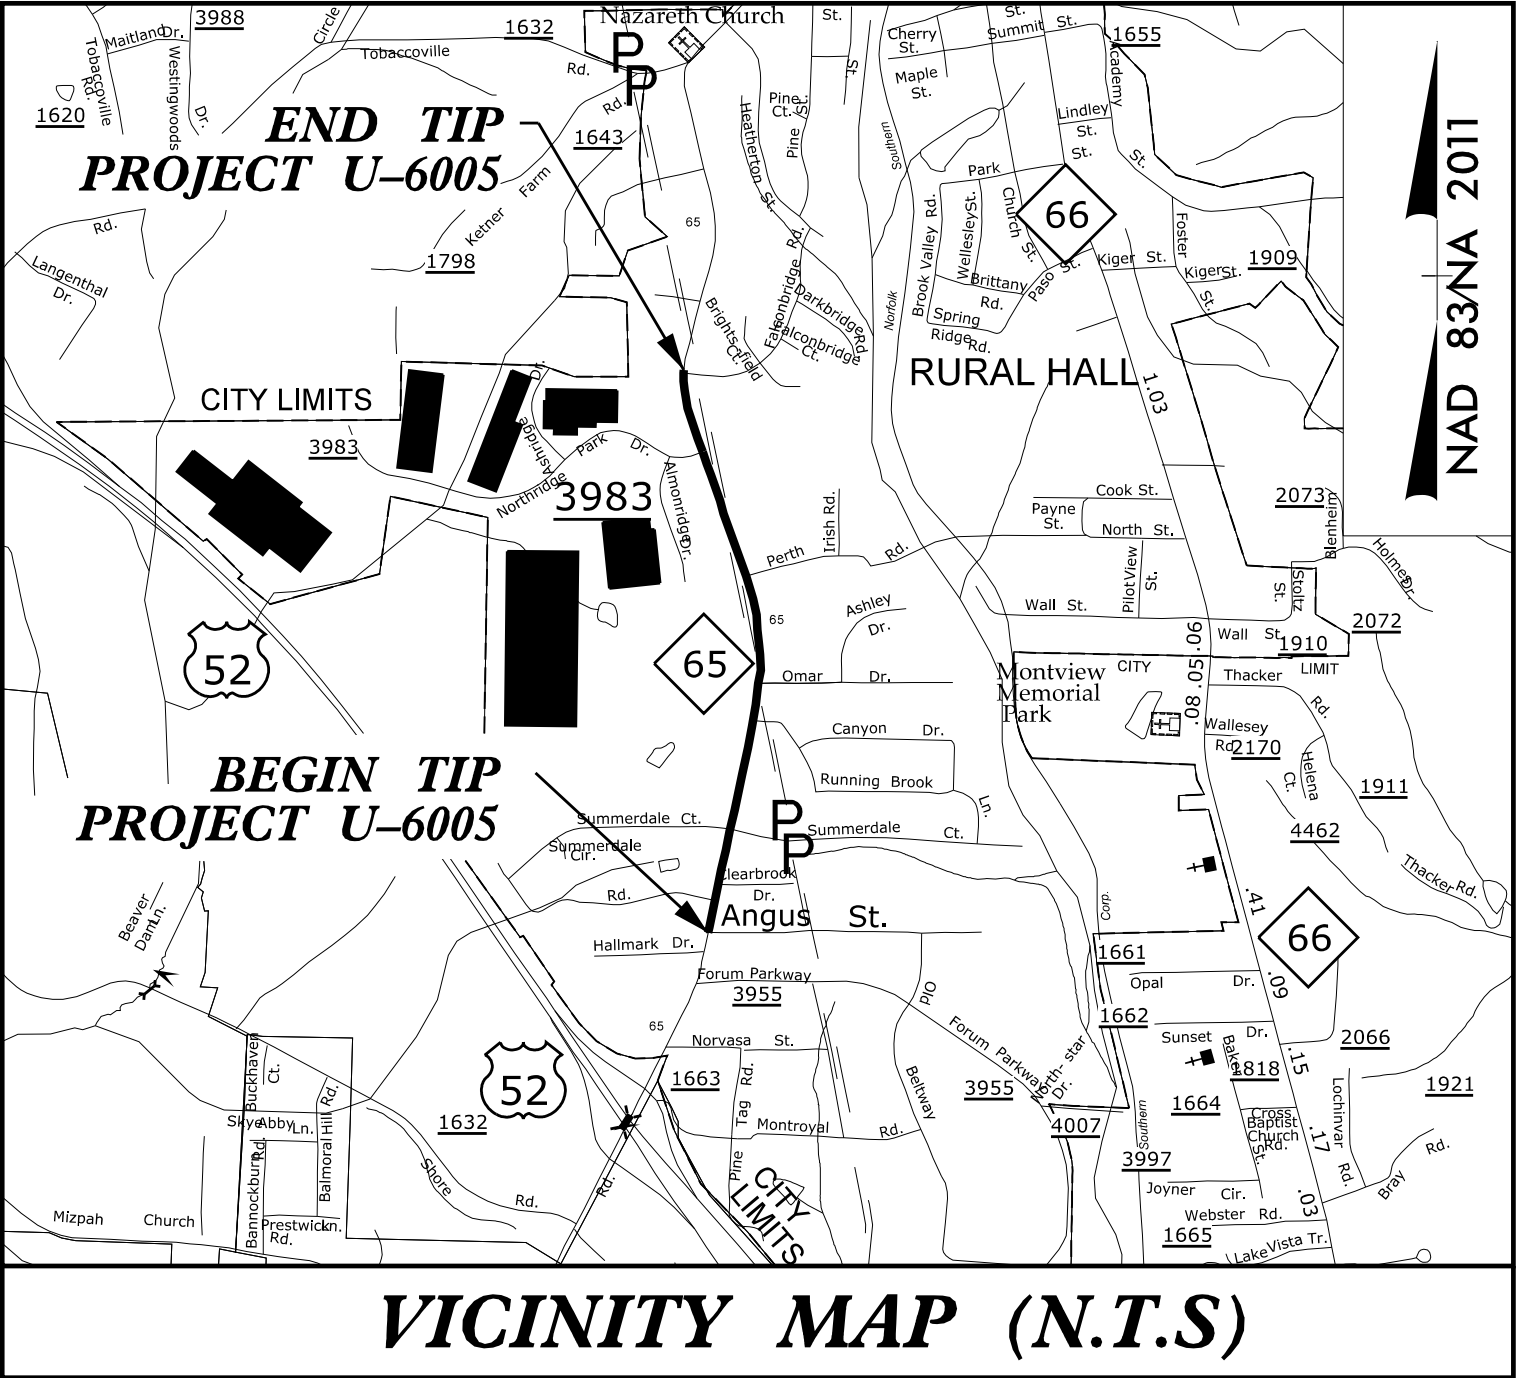

VICINITY MAP (N.T.S)


INDEX OF SHEETS

SHEET NO.	TITLE
TMP-1	TITLE SHEET, VICINITY MAP, AND INDEX OF SHEETS
TMP-1A	LIST OF APPLICABLE ROADWAY STANDARD DRAWINGS, AND LEGEND
TMP-1B THRU TMP-1C	TRANSPORTATION OPERATIONS PLAN: (MANAGEMENT STRATEGIES, GENERAL NOTES, AND LOCAL NOTES)
TMP-2	SPECIAL SIGN DESIGNS
TMP-2A THRU TMP-2B	OFF SITE DETOURS
TMP-3 THRU TMP-3A	TEMPORARY TRAFFIC CONTROL PHASING NOTES
TMP-4	TEMPORARY TRAFFIC CONTROL PHASE I DETAILS
TMP-5 THRU TMP-8	TEMPORARY TRAFFIC CONTROL PHASE II DETAILS
TMP-9	TEMPORARY TRAFFIC CONTROL PHASE IIA DETAILS
TMP-10	TEMPORARY TRAFFIC CONTROL PHASE IIB DETAILS
TMP-11 THRU TMP-12	TEMPORARY TRAFFIC CONTROL PHASE III DETAILS
TMP-13 THRU TMP-16	TEMPORARY TRAFFIC CONTROL PHASE IIIA DETAILS
TMP-17 THRU TMP-19	TEMPORARY TRAFFIC CONTROL PHASE IV DETAILS
TMP-20 THRU TMP-21	TEMPORARY TRAFFIC CONTROL PHASE V DETAILS

DOCUMENT NOT CONSIDERED FINAL
UNLESS ALL SIGNATURES COMPLETED



Prepared in the Office of:
JOHNSON, MIRMIRAN, & THOMPSON, INC.
1318 Patton Avenue, Suite F,
Asheville NC, 28806

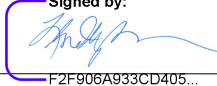
APPROVED: 
DATE: 5/6/2025



SHEET NO.
TMP-1

U-6005

TIP PROJECT:

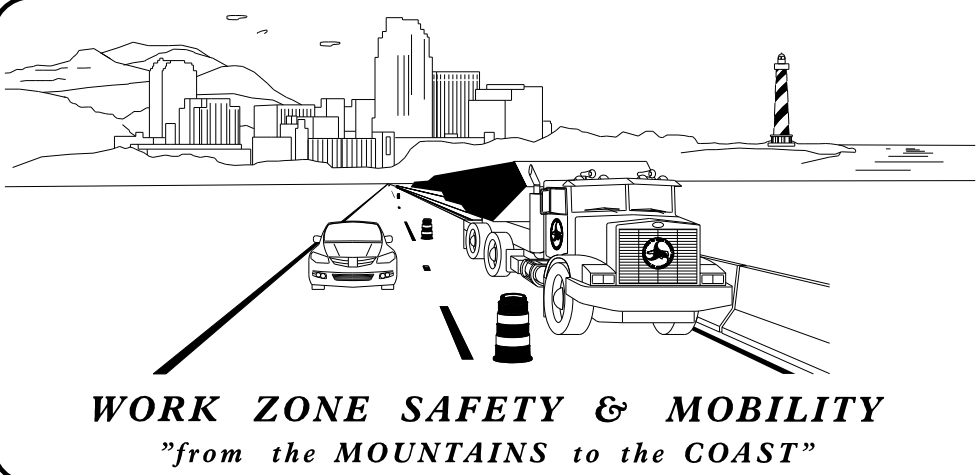

PLANS PREPARED BY:

LLOYD DEWAYNE BROWN, PE, PLS
PROJECT ENGINEER

COLTON M. RIDDLE
PROJECT DESIGN ENGINEER

NCDOT CONTACTS:

RYAN C. NEWCOMB, PE
PROJECT MANAGER

