

PROJ. REFERENCE NO.	SHEET NO.
U - 6005	TMP - 2A

CROOKED RUN RD.
SP-1
54" X 18"

DETOUR
M4-8
24" X 12"

M6-1 L
21" X 15"

SIGN ①

CROOKED RUN RD.
SP-1
54" X 18"

DETOUR
M4-8
24" X 12"

M6-1
21" X 15"

SIGN ②

CROOKED RUN RD.
SP-1
54" X 18"

DETOUR
M4-8
24" X 12"

M6-3
21" X 15"

SIGN ③

CROOKED RUN RD.
SP-1
54" X 18"

END
DETOUR
M4-8 A
24" X 18"

SIGN ④

● — ● — ● DETOUR ROUTE
(0.5 mi. +/-)

ROAD
CLOSED
1000 FT
W20-3
48" X 48"

SIGN ⑤

ROAD
CLOSED
500 FT
W20-3
48" X 48"

SIGN ⑥

ROAD
CLOSED
AHEAD
W20-3
48" X 48"

NEXT RIGHT
SP-4R
42" X 12"

SIGN ⑦

ROAD
CLOSED
AHEAD
W20-3
48" X 48"


NEXT LEFT
SP-4L
42" X 12"

SIGN ⑧

DETOUR
AHEAD
W20-2
48" X 48"

SIGN ⑨

NAD 83NA 2011

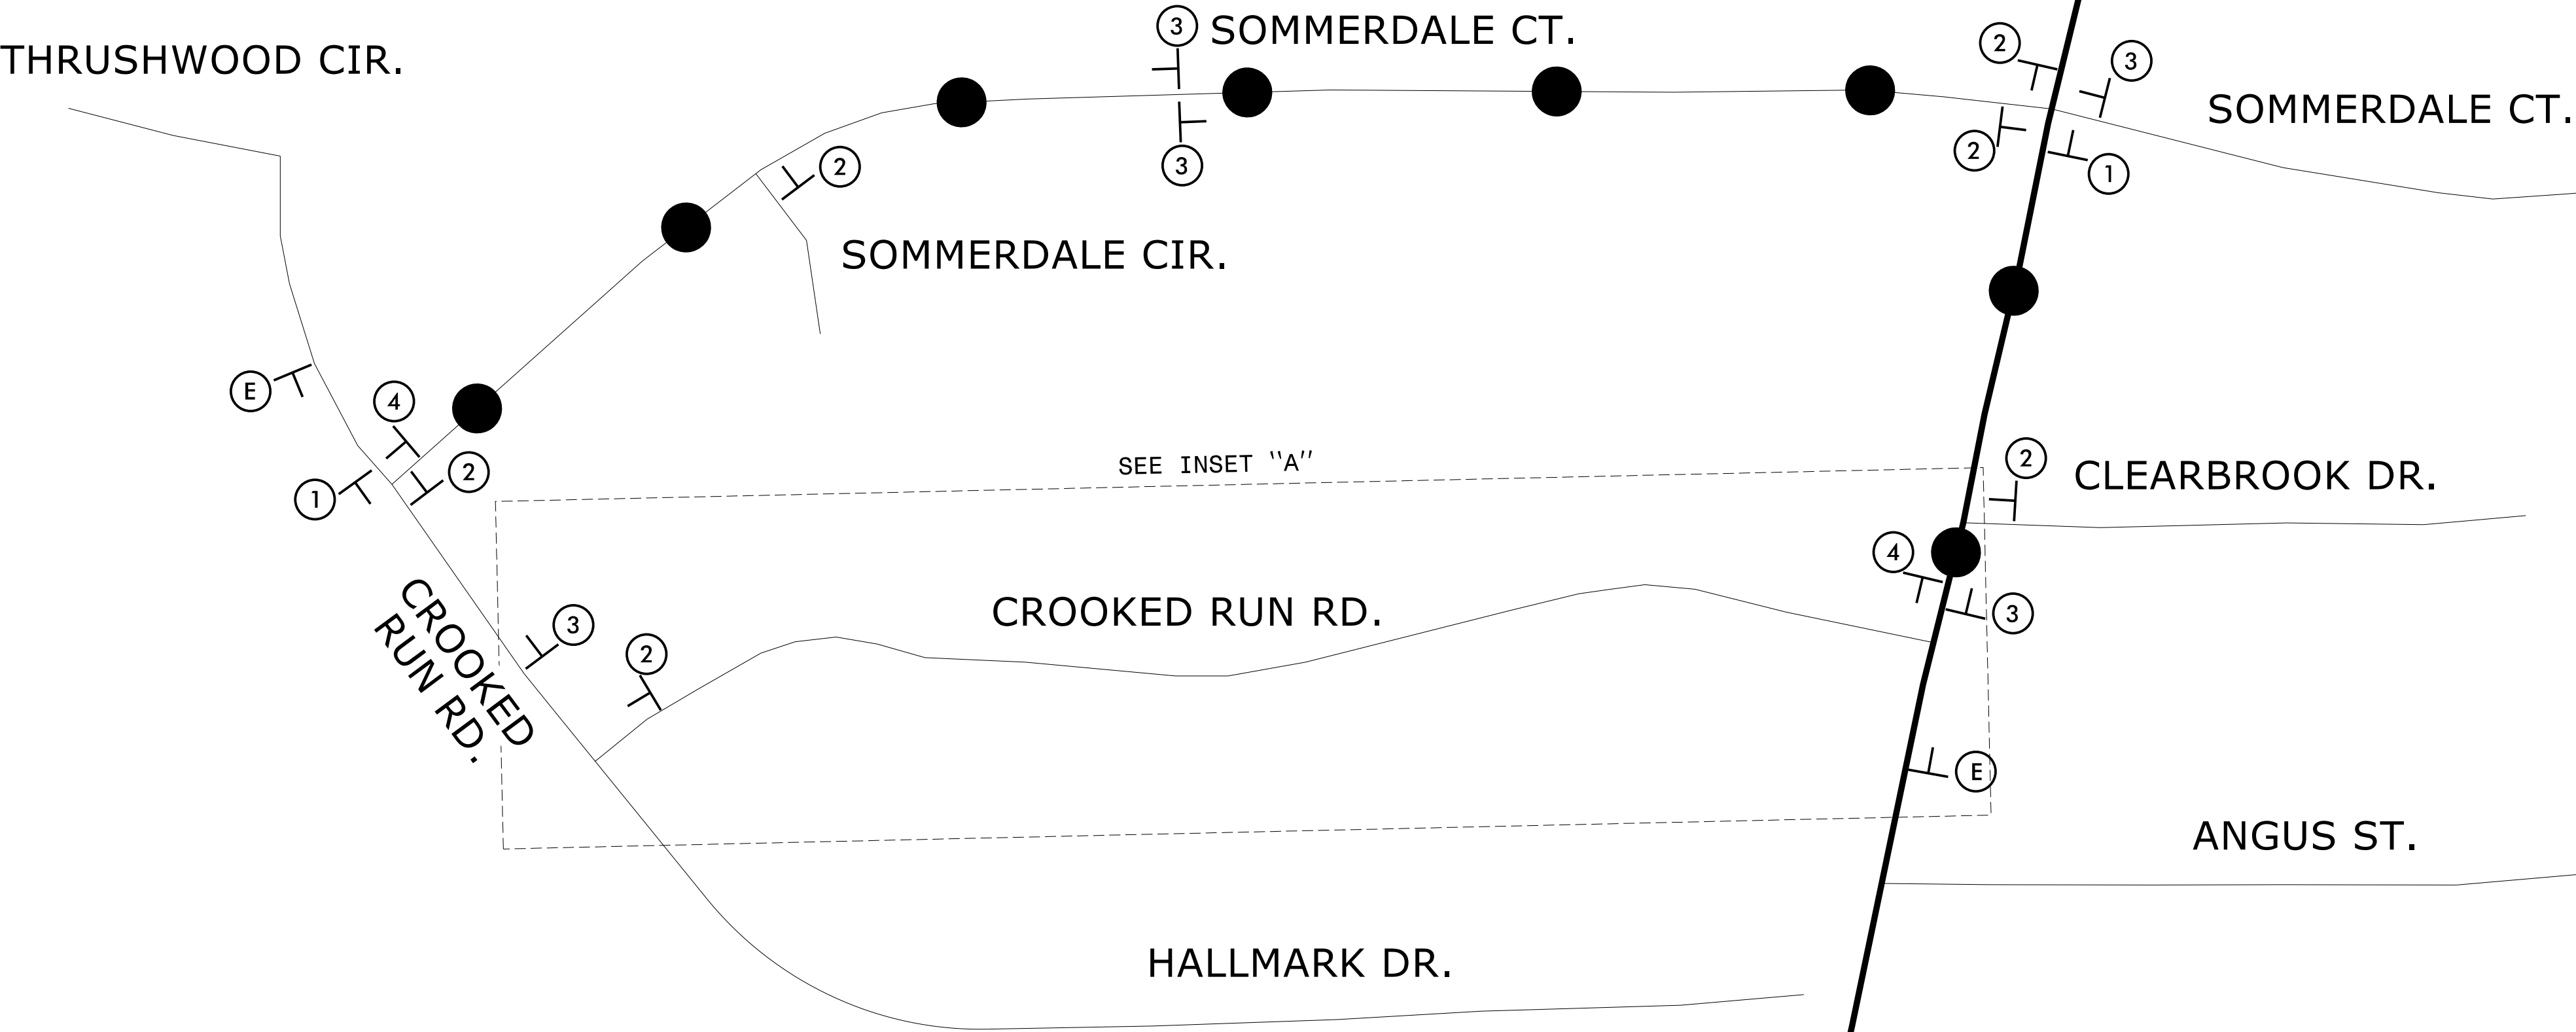

R11-2
48" x 30"

ROAD
CLOSED

DETOUR

M4-10R
48" x 18"

TYPE III BARRICADE(S) SIGN ⑤

R11-3
60" x 30"

ROAD CLOSED
0.3 MILES AHEAD
LOCAL TRAFFIC ONLY

DETOUR


M4-10L
48" x 18"

TYPE III BARRICADE SIGN ⑥

R11-2
48" x 30"

ROAD
CLOSED

TYPE III BARRICADE(S) SIGN ⑦

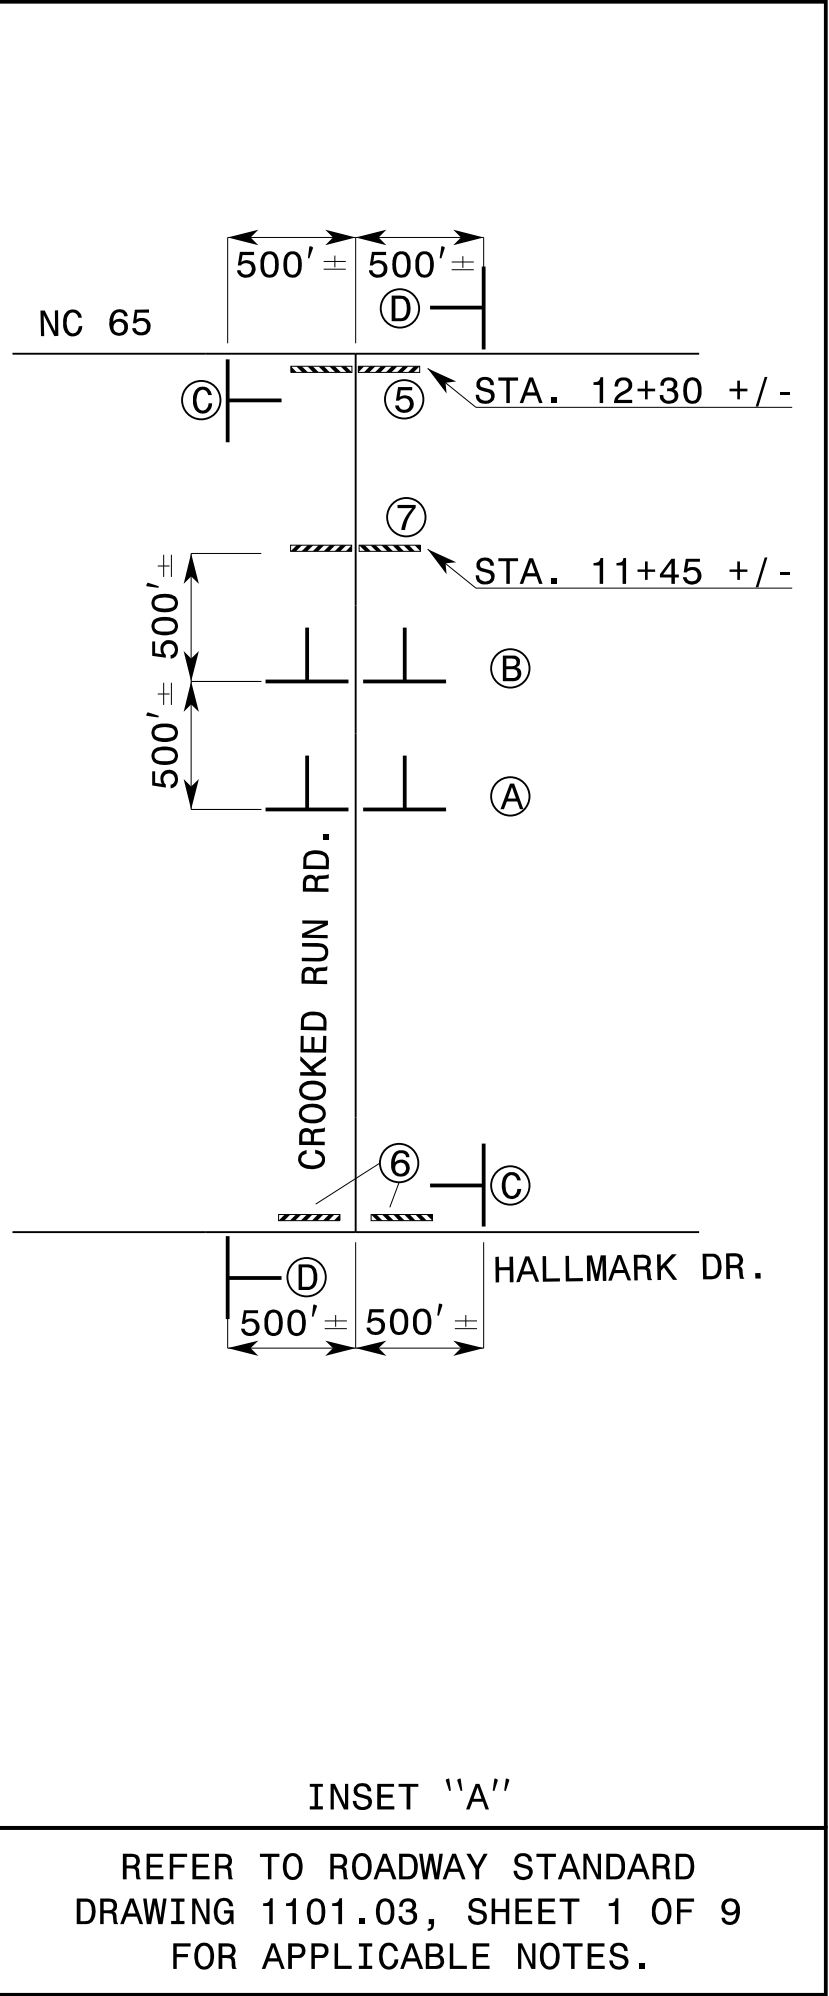

NOTE: SEE TMP-4 FOR BORE LOCATIONS
AT CROOKED RUN RD.




Prepared in the Office of:
JOHNSON, MIRMIRAN, & THOMPSON, INC.
1318 Patton Avenue, Suite F,
Asheville NC, 28806

APPROVED:

DATE: 5/6/2025

NORTH CAROLINA
PROFESSIONAL
SEAL
20119
ENGINEER
LLOYD D. BROWN

DOCUMENT NOT CONSIDERED FINAL
UNLESS ALL SIGNATURES COMPLETED

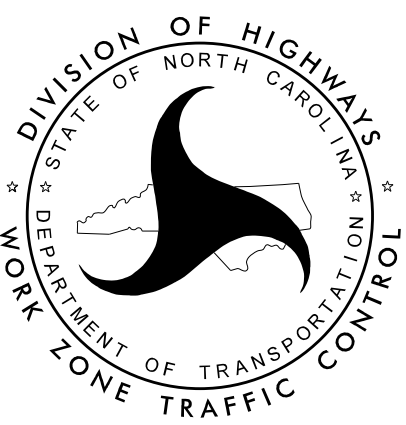

OFF SITE DETOUR SIGNING
AND ROAD CLOSURE

PHASE I