

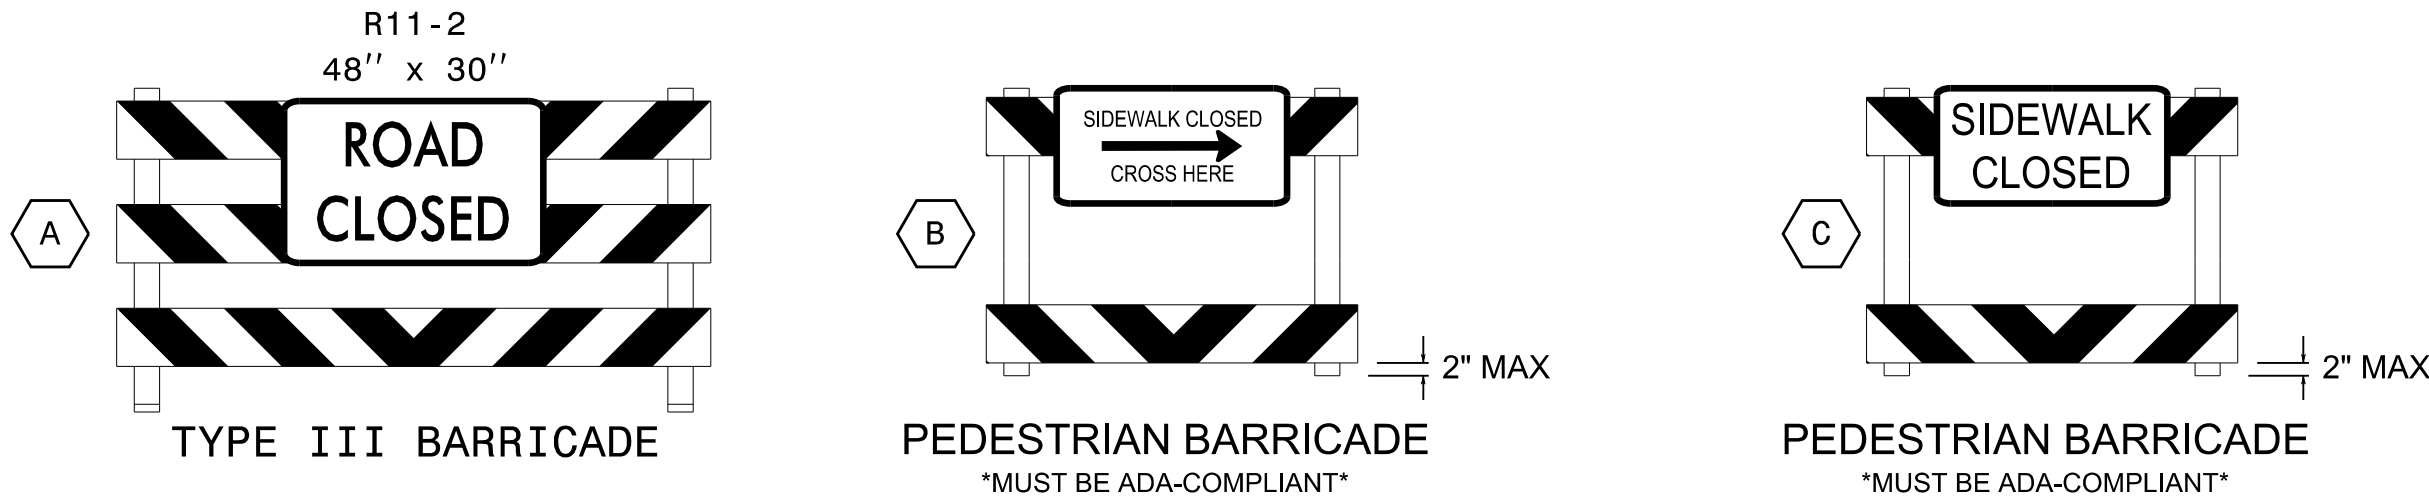


PROJ. REFERENCE NO.	SHEET NO.
U-6005	TMP-12

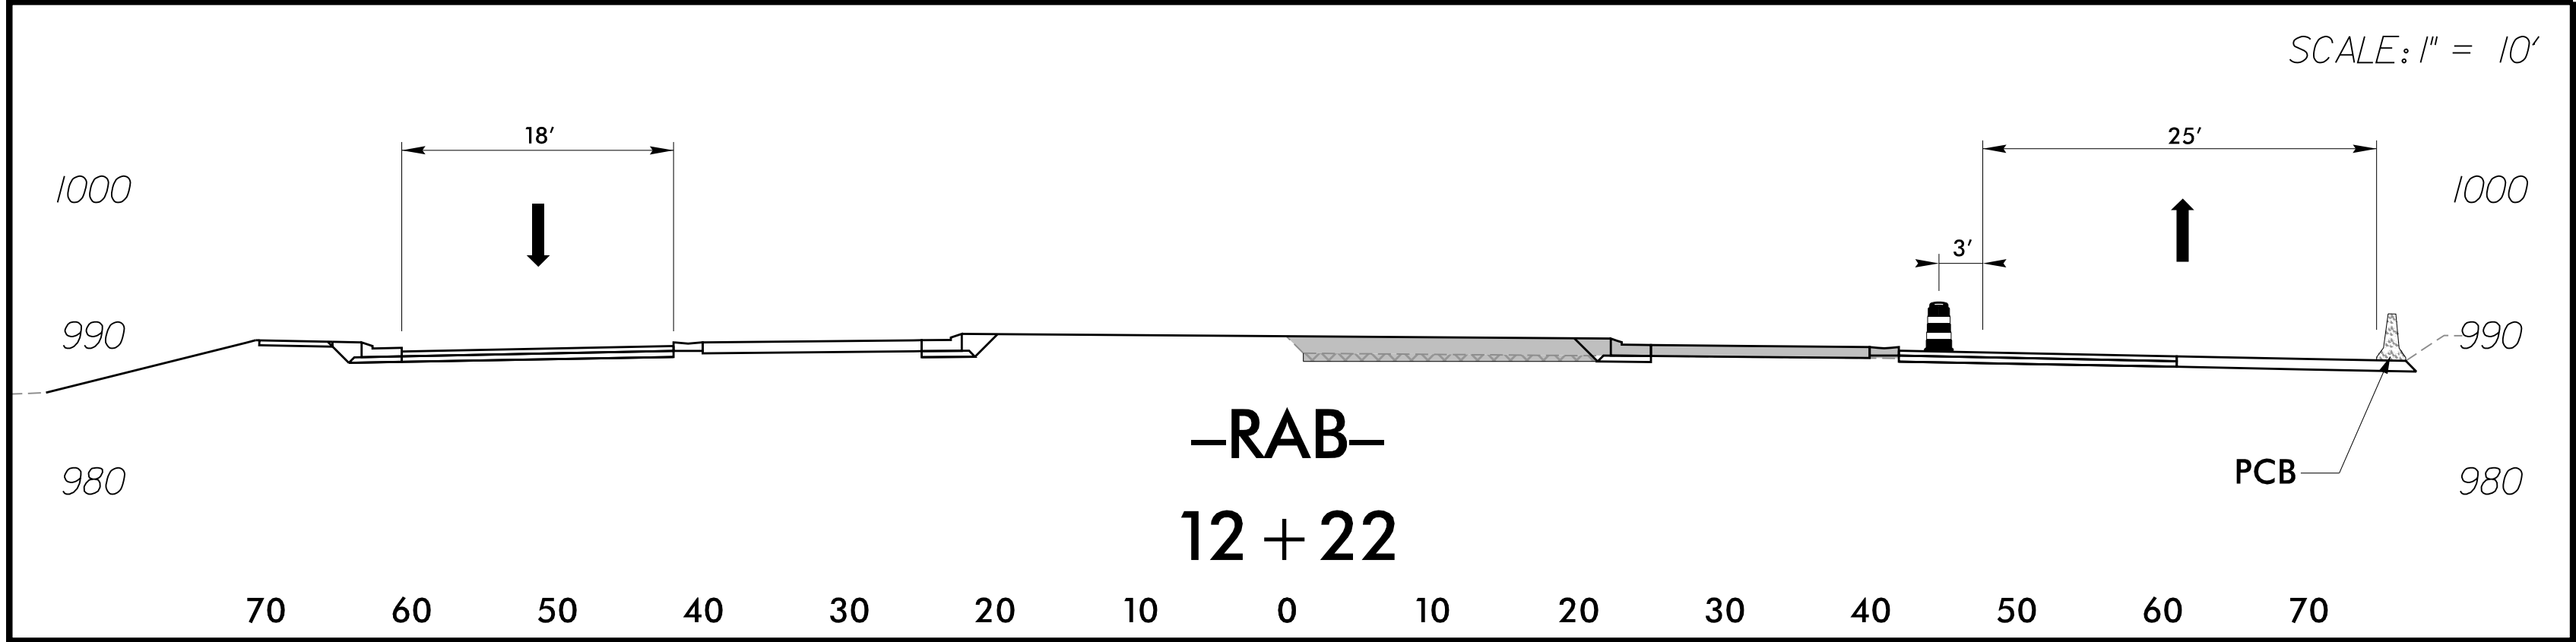

NAD 83/NA 2011

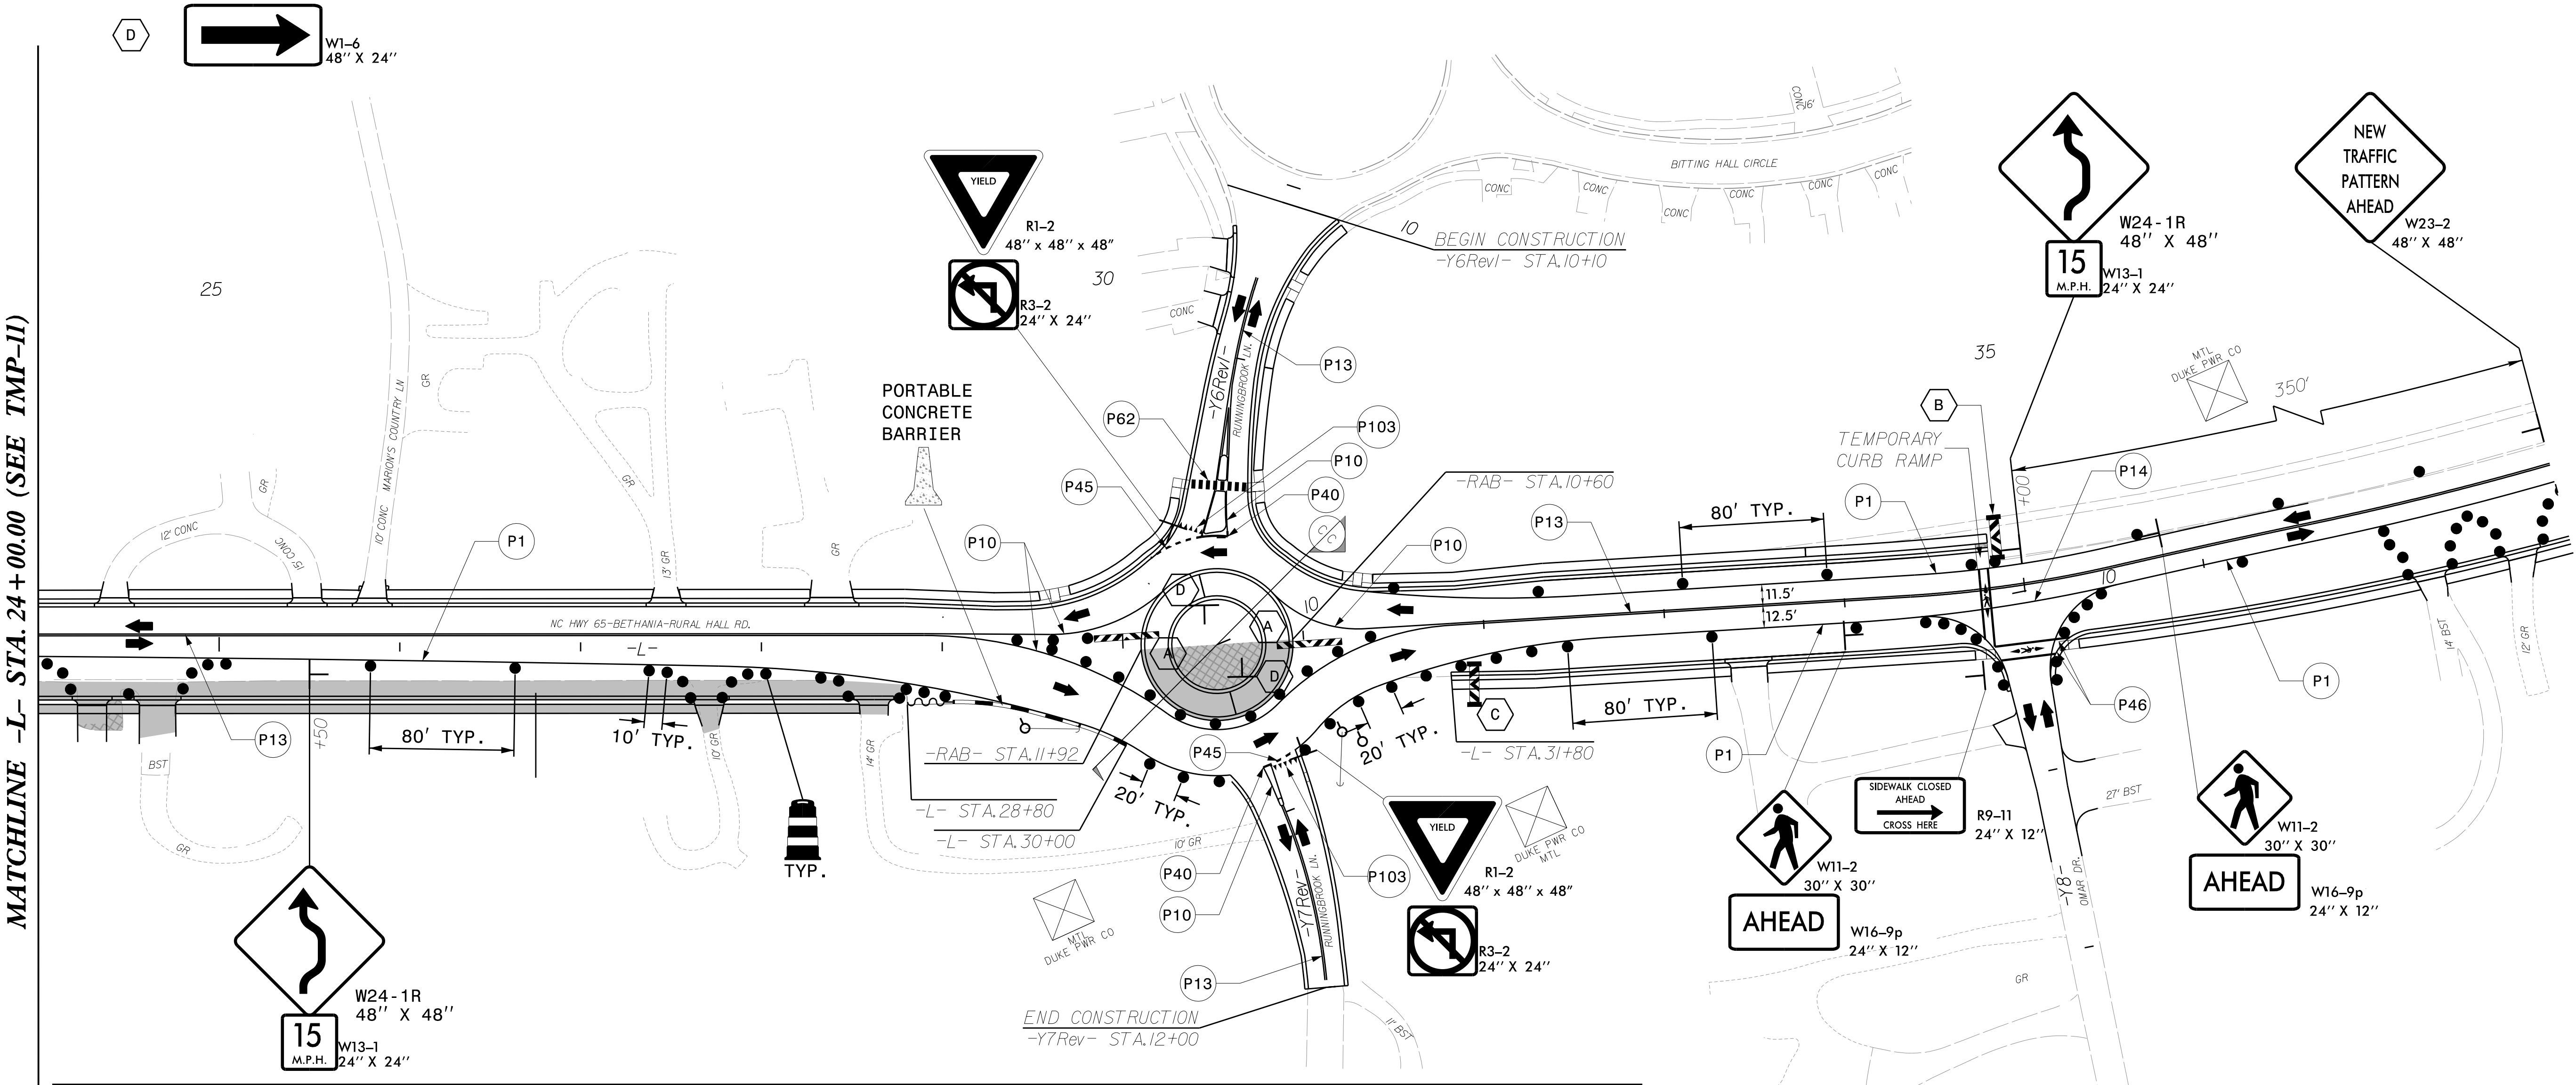


Prepared in the Office of:
JOHNSON, MIRMIRAN, & THOMPSON, INC.
1318 Patton Avenue, Suite F,
Asheville NC, 28806

APPROVED: [Signature]
DATE: 5/6/2025

North Carolina Professional Seal 20119
Engineer
LLOYD D. BROWN

DOCUMENT NOT CONSIDERED FINAL
UNLESS ALL SIGNATURES COMPLETED

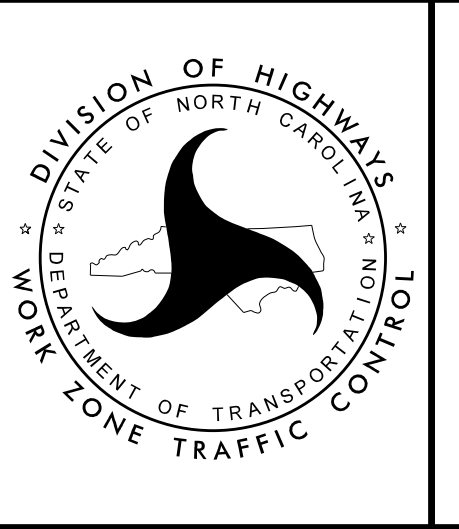

PHASE III