

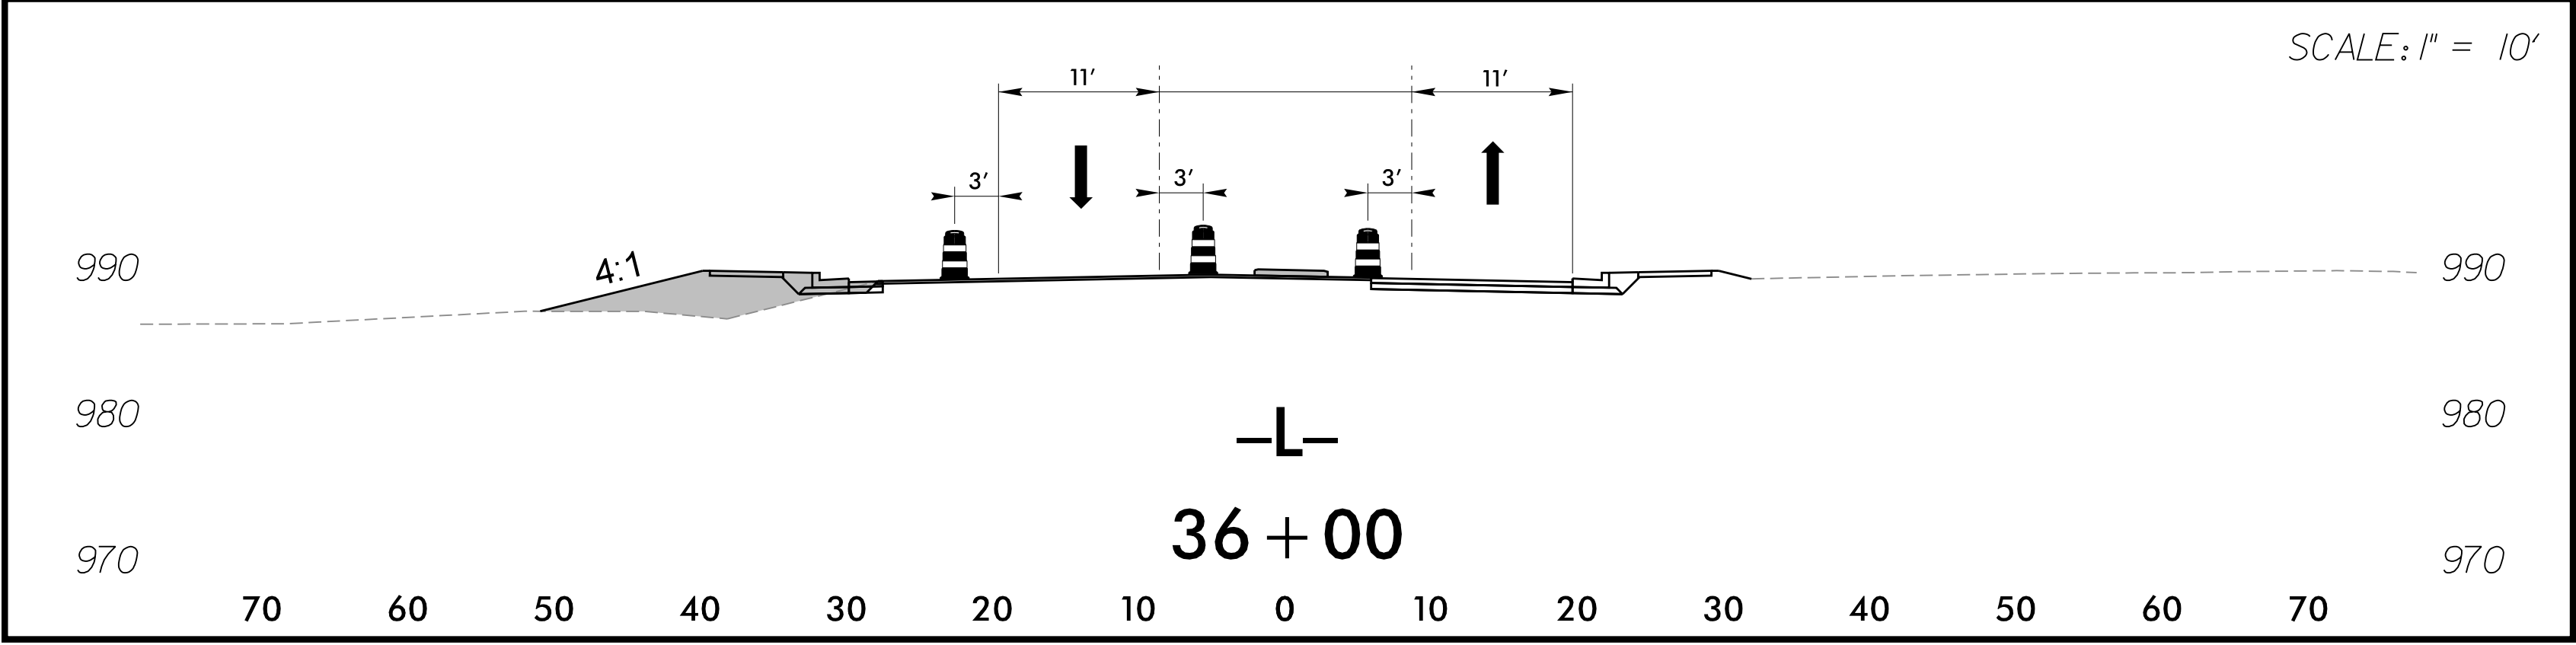


PROJ. REFERENCE NO.	SHEET NO.
U-6005	TMP-14

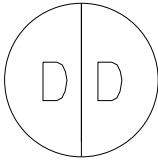

NAD 83/NA 2011


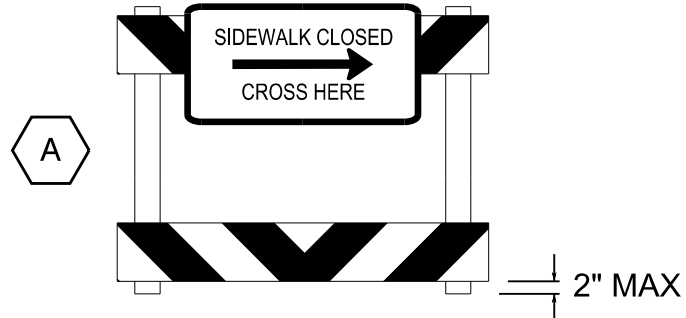


PEDESTRIAN BARRICADE
MUST BE ADA-COMPLIANT



PEDESTRIAN BARRICADE
MUST BE ADA-COMPLIANT

MATCHLINE -L- STA. 24+00.00 (SEE TMP-13)

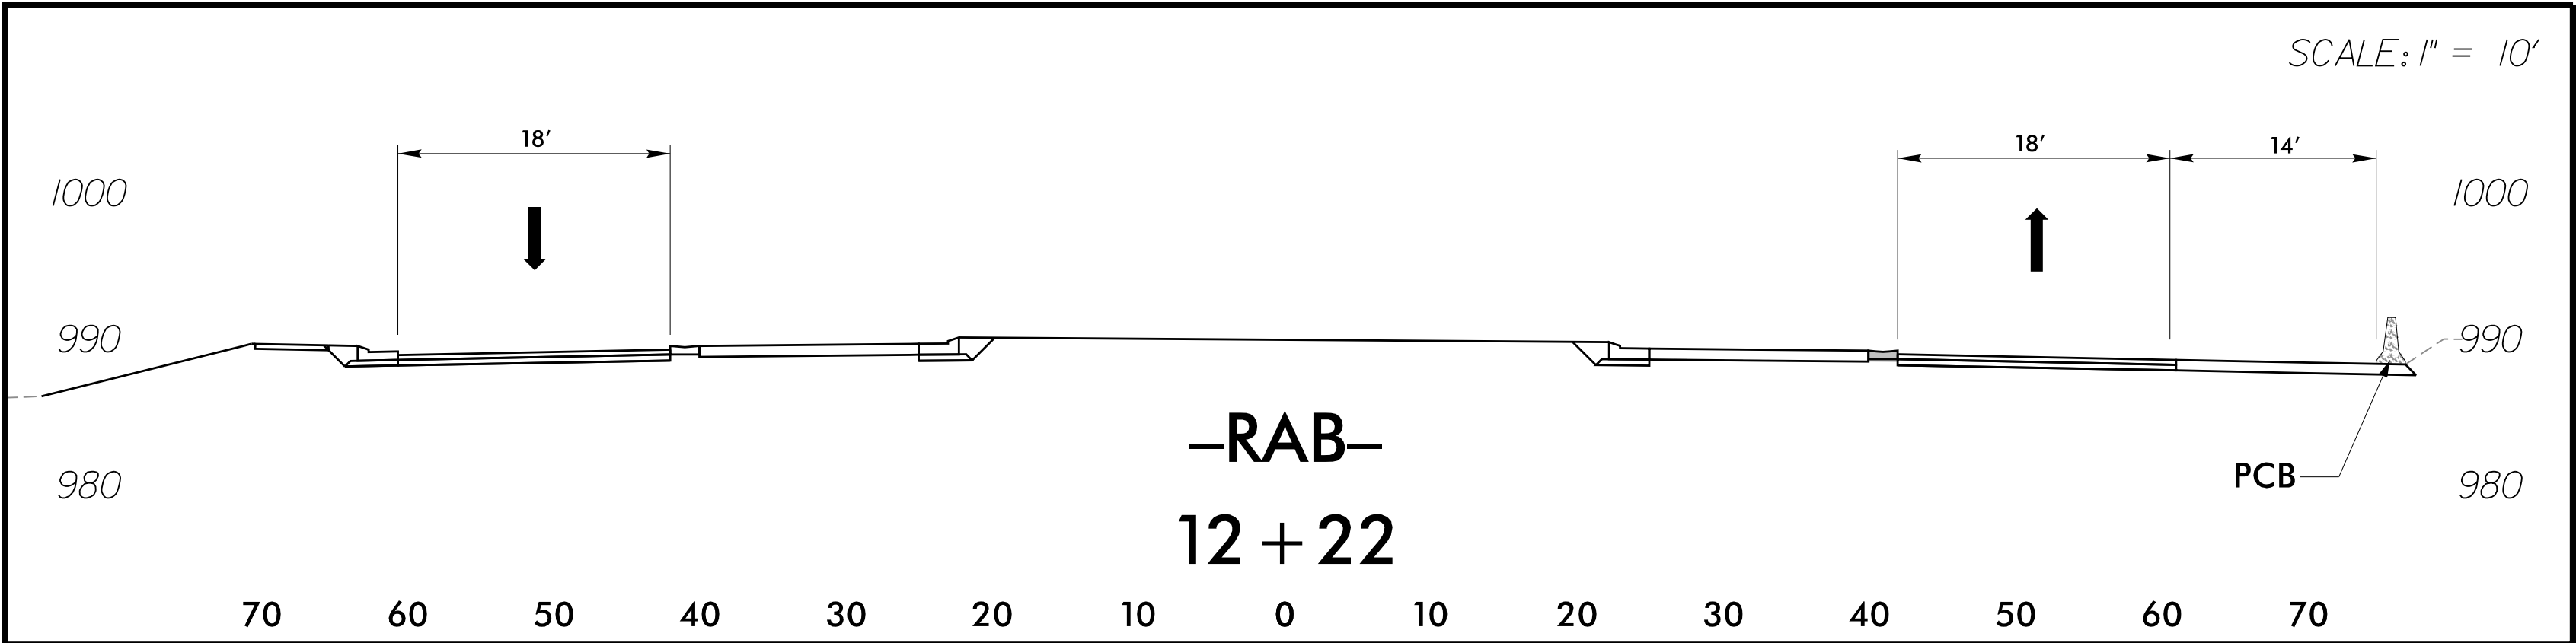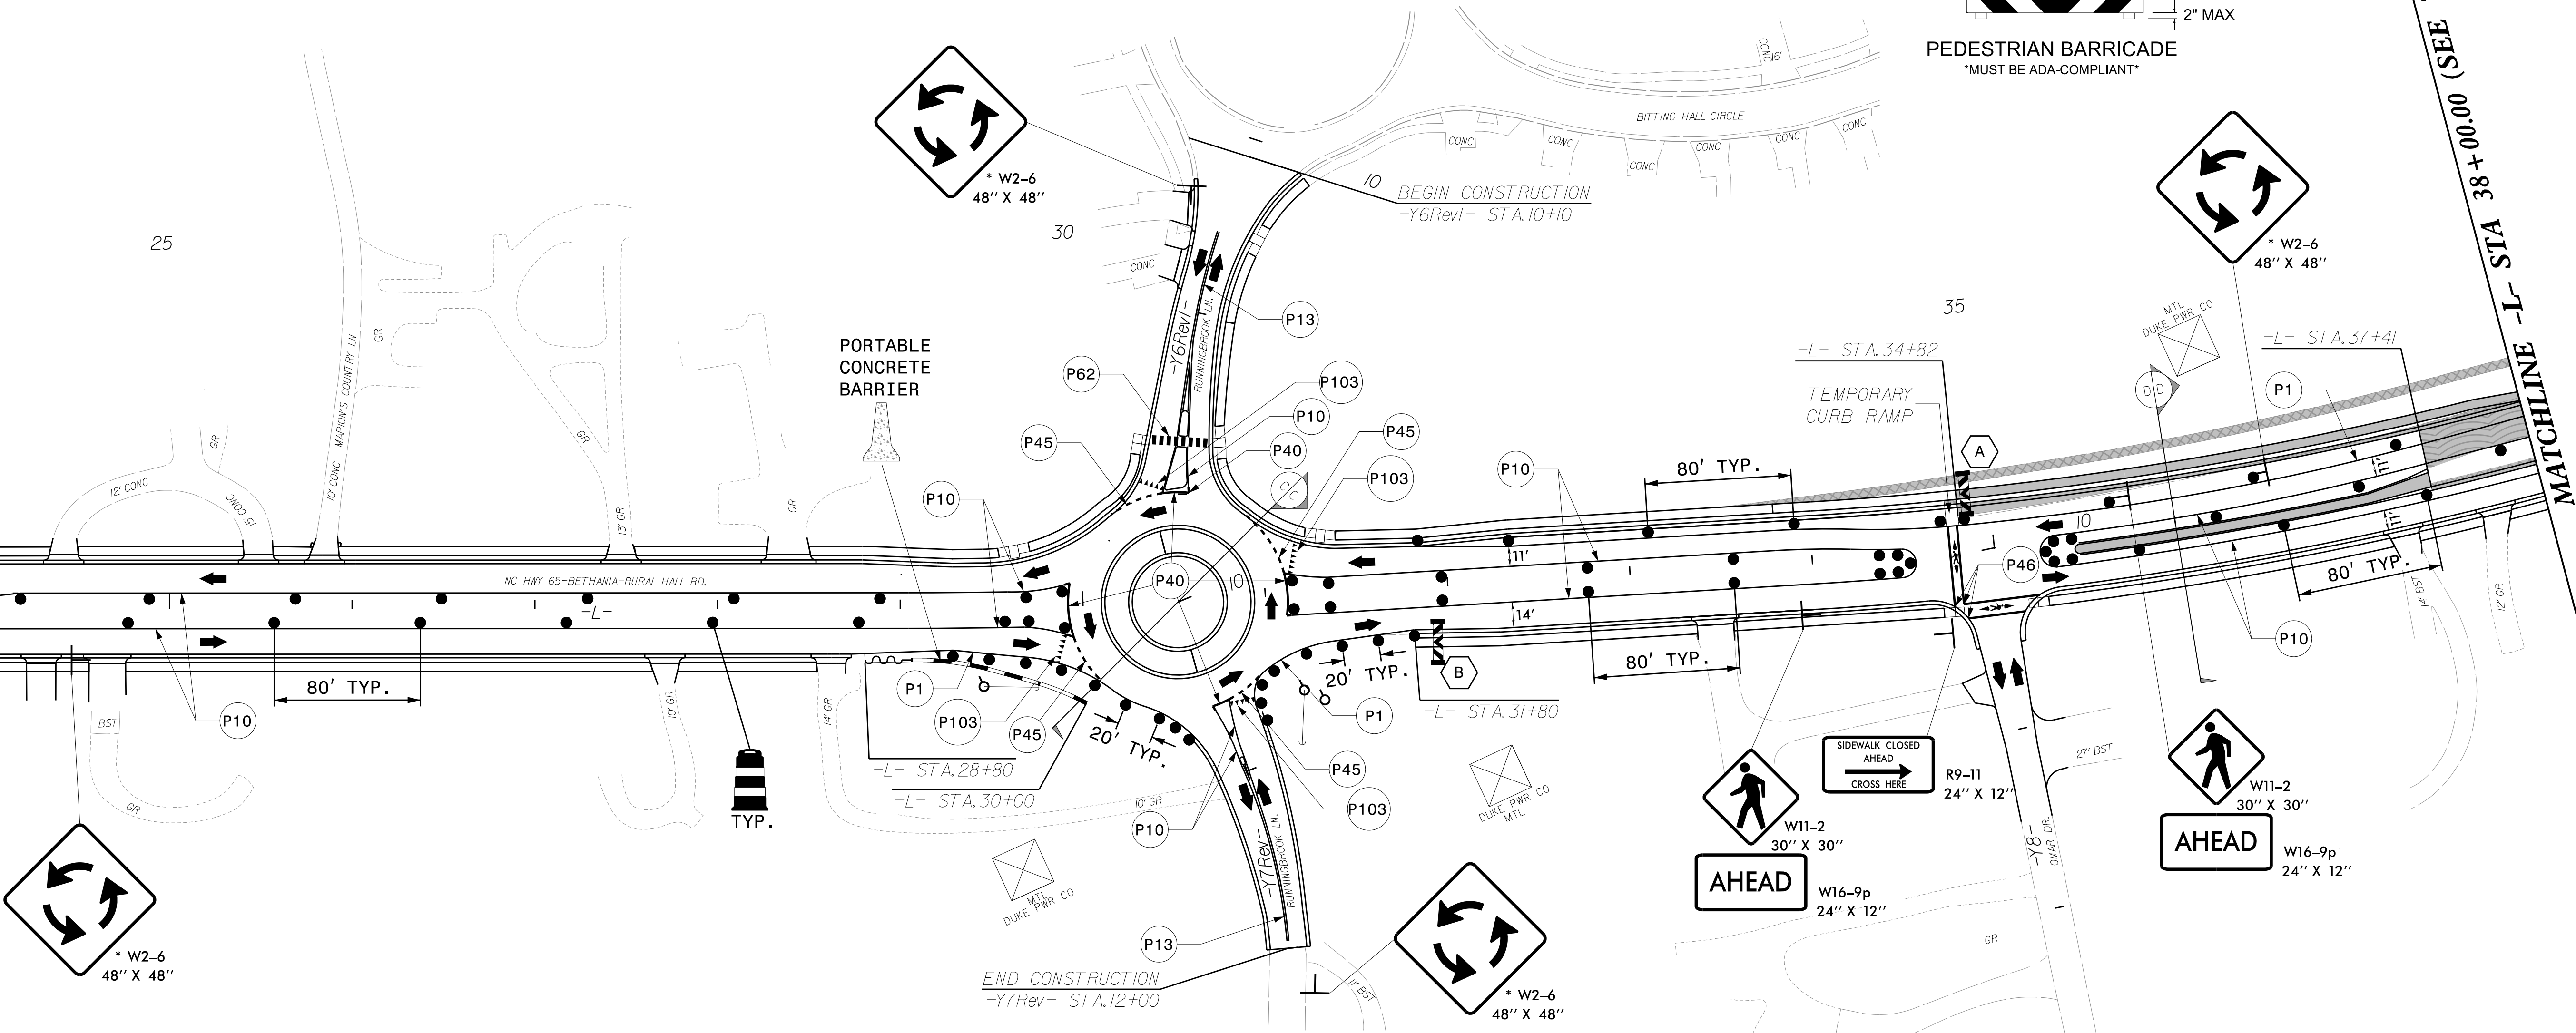


* NOTE: SEE RSD 910.40 SHEET 1 OF 2 FOR W2-6 SIGN PLACEMENT



APPROVED: 
DATE: 5/6/2025

DOCUMENT NOT CONSIDERED FINAL
UNLESS ALL SIGNATURES COMPLETED

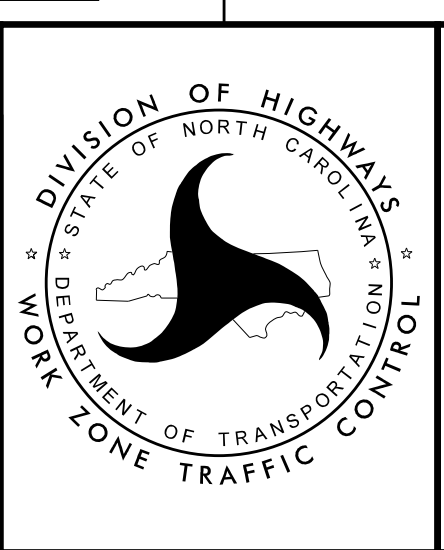

Prepared in the Office of:
JOHNSON, MIRMIRAN, & THOMPSON, INC.
1318 Patton Avenue, Suite F,
Asheville NC, 28806

PHASE IIIA