
PROJECT REFERENCE NO. SHEET NO. SIGN-1A U-6005

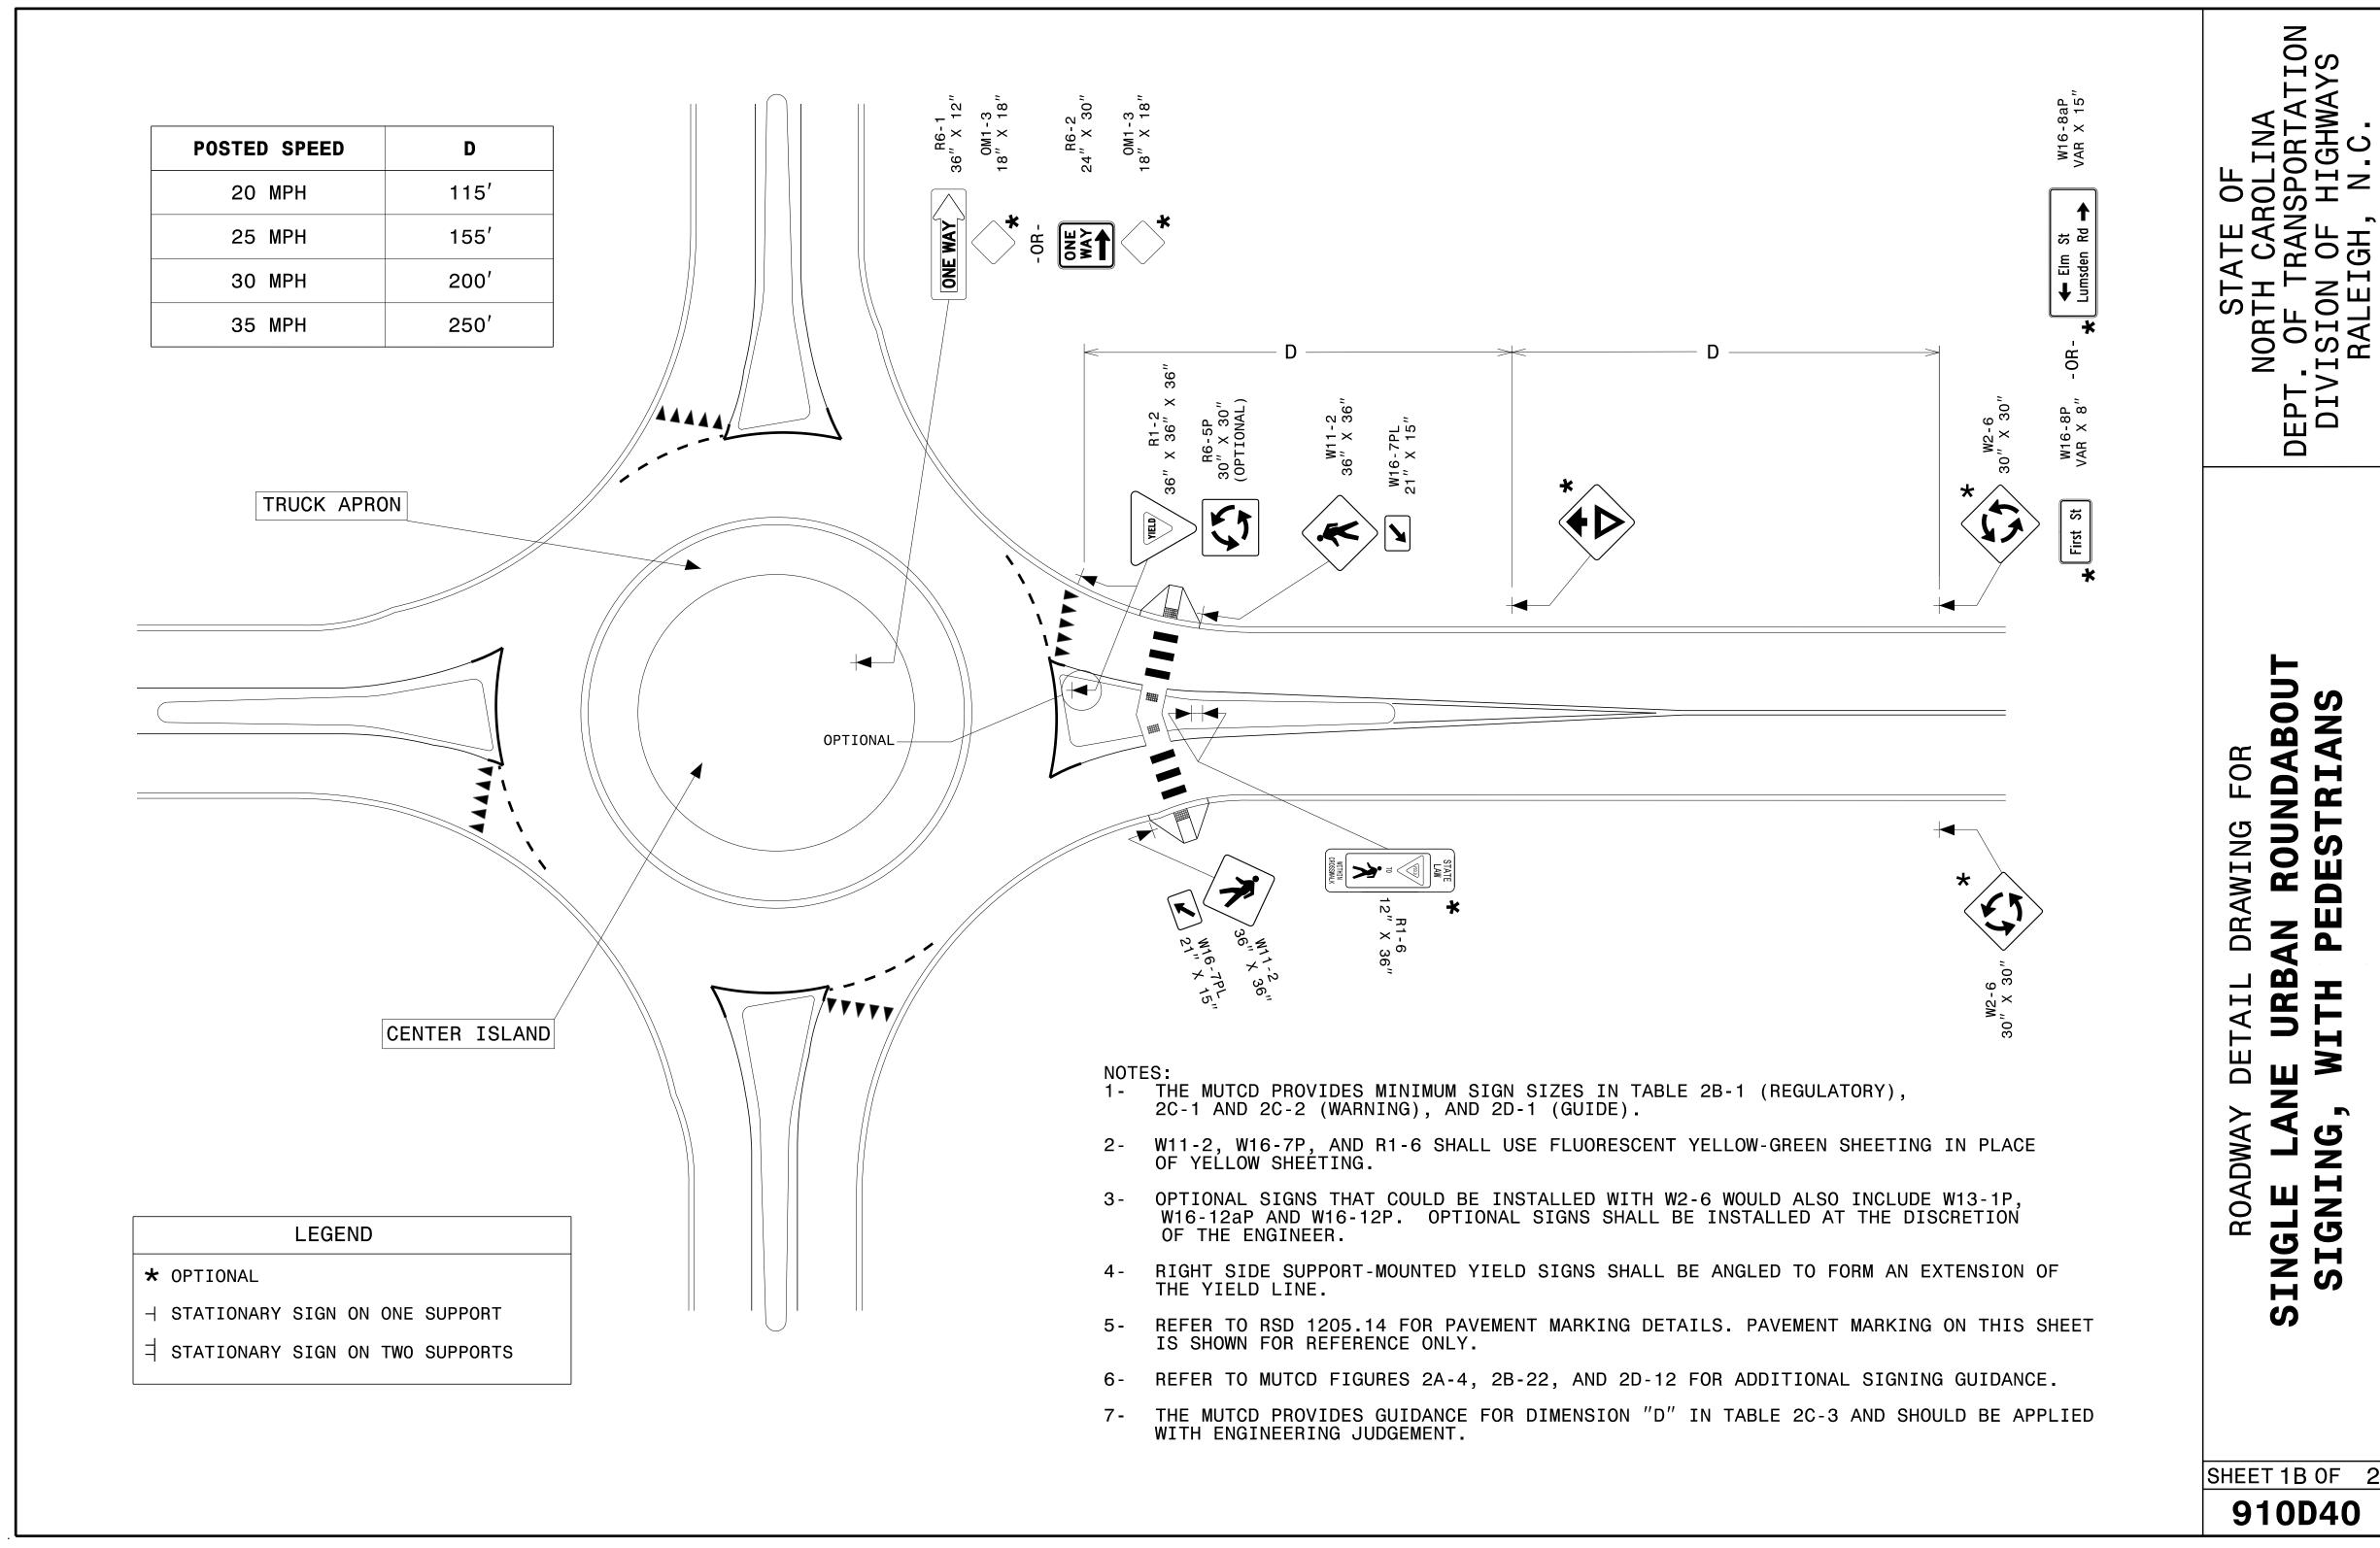

Docusign Envelope ID: 966A20E1-A437-4EEA-AFF9-8FE4CED4AC1F

ROUNDABOUT **PEDESTRIANS** DRAWING E URB WITH DETA SIGNING,



CONTRACTS STANDARDS AND DEVELOPMENT UNIT
Office 919-707-8950 FAX 919-250-4119

SEE TITLE BLOCK

ORIGINAL BY: R.S. GALLO DATE: 02-29-2024 MODIFIED BY: \_ DATE: \_ \_ DATE: \_ CHECKED BY:\_ FILE SPEC.:\_