


FORSYTH COUNTY

PROJECT REFERENCE NO.		SHEET NO.	
U-6005		UC-3C	
DESIGNED BY:	ELM	<div><div>SEAL</div><div>20212</div><div>2/12/2025 11:30 AM EST</div></div>	
DRAWN BY:	ELM		
CHECKED BY:	MUP		
APPROVED BY:	MUP		
REVISED:			
NORTH CAROLINA DEPARTMENT OF TRANSPORTATION		UTILITY CONSTRUCTION PLANS ONLY	
UTILITIES ENGINEERING SEC. PHONE: (919) 707-6690 FAX: (919) 250-4151			

UTILITY CONSTRUCTION


DOCUMENT NOT CONSIDERED FINAL UNLESS ALL SIGNATURES COMPLETED

Overlay and Patch Method - Option B (For State Maintained Roads)

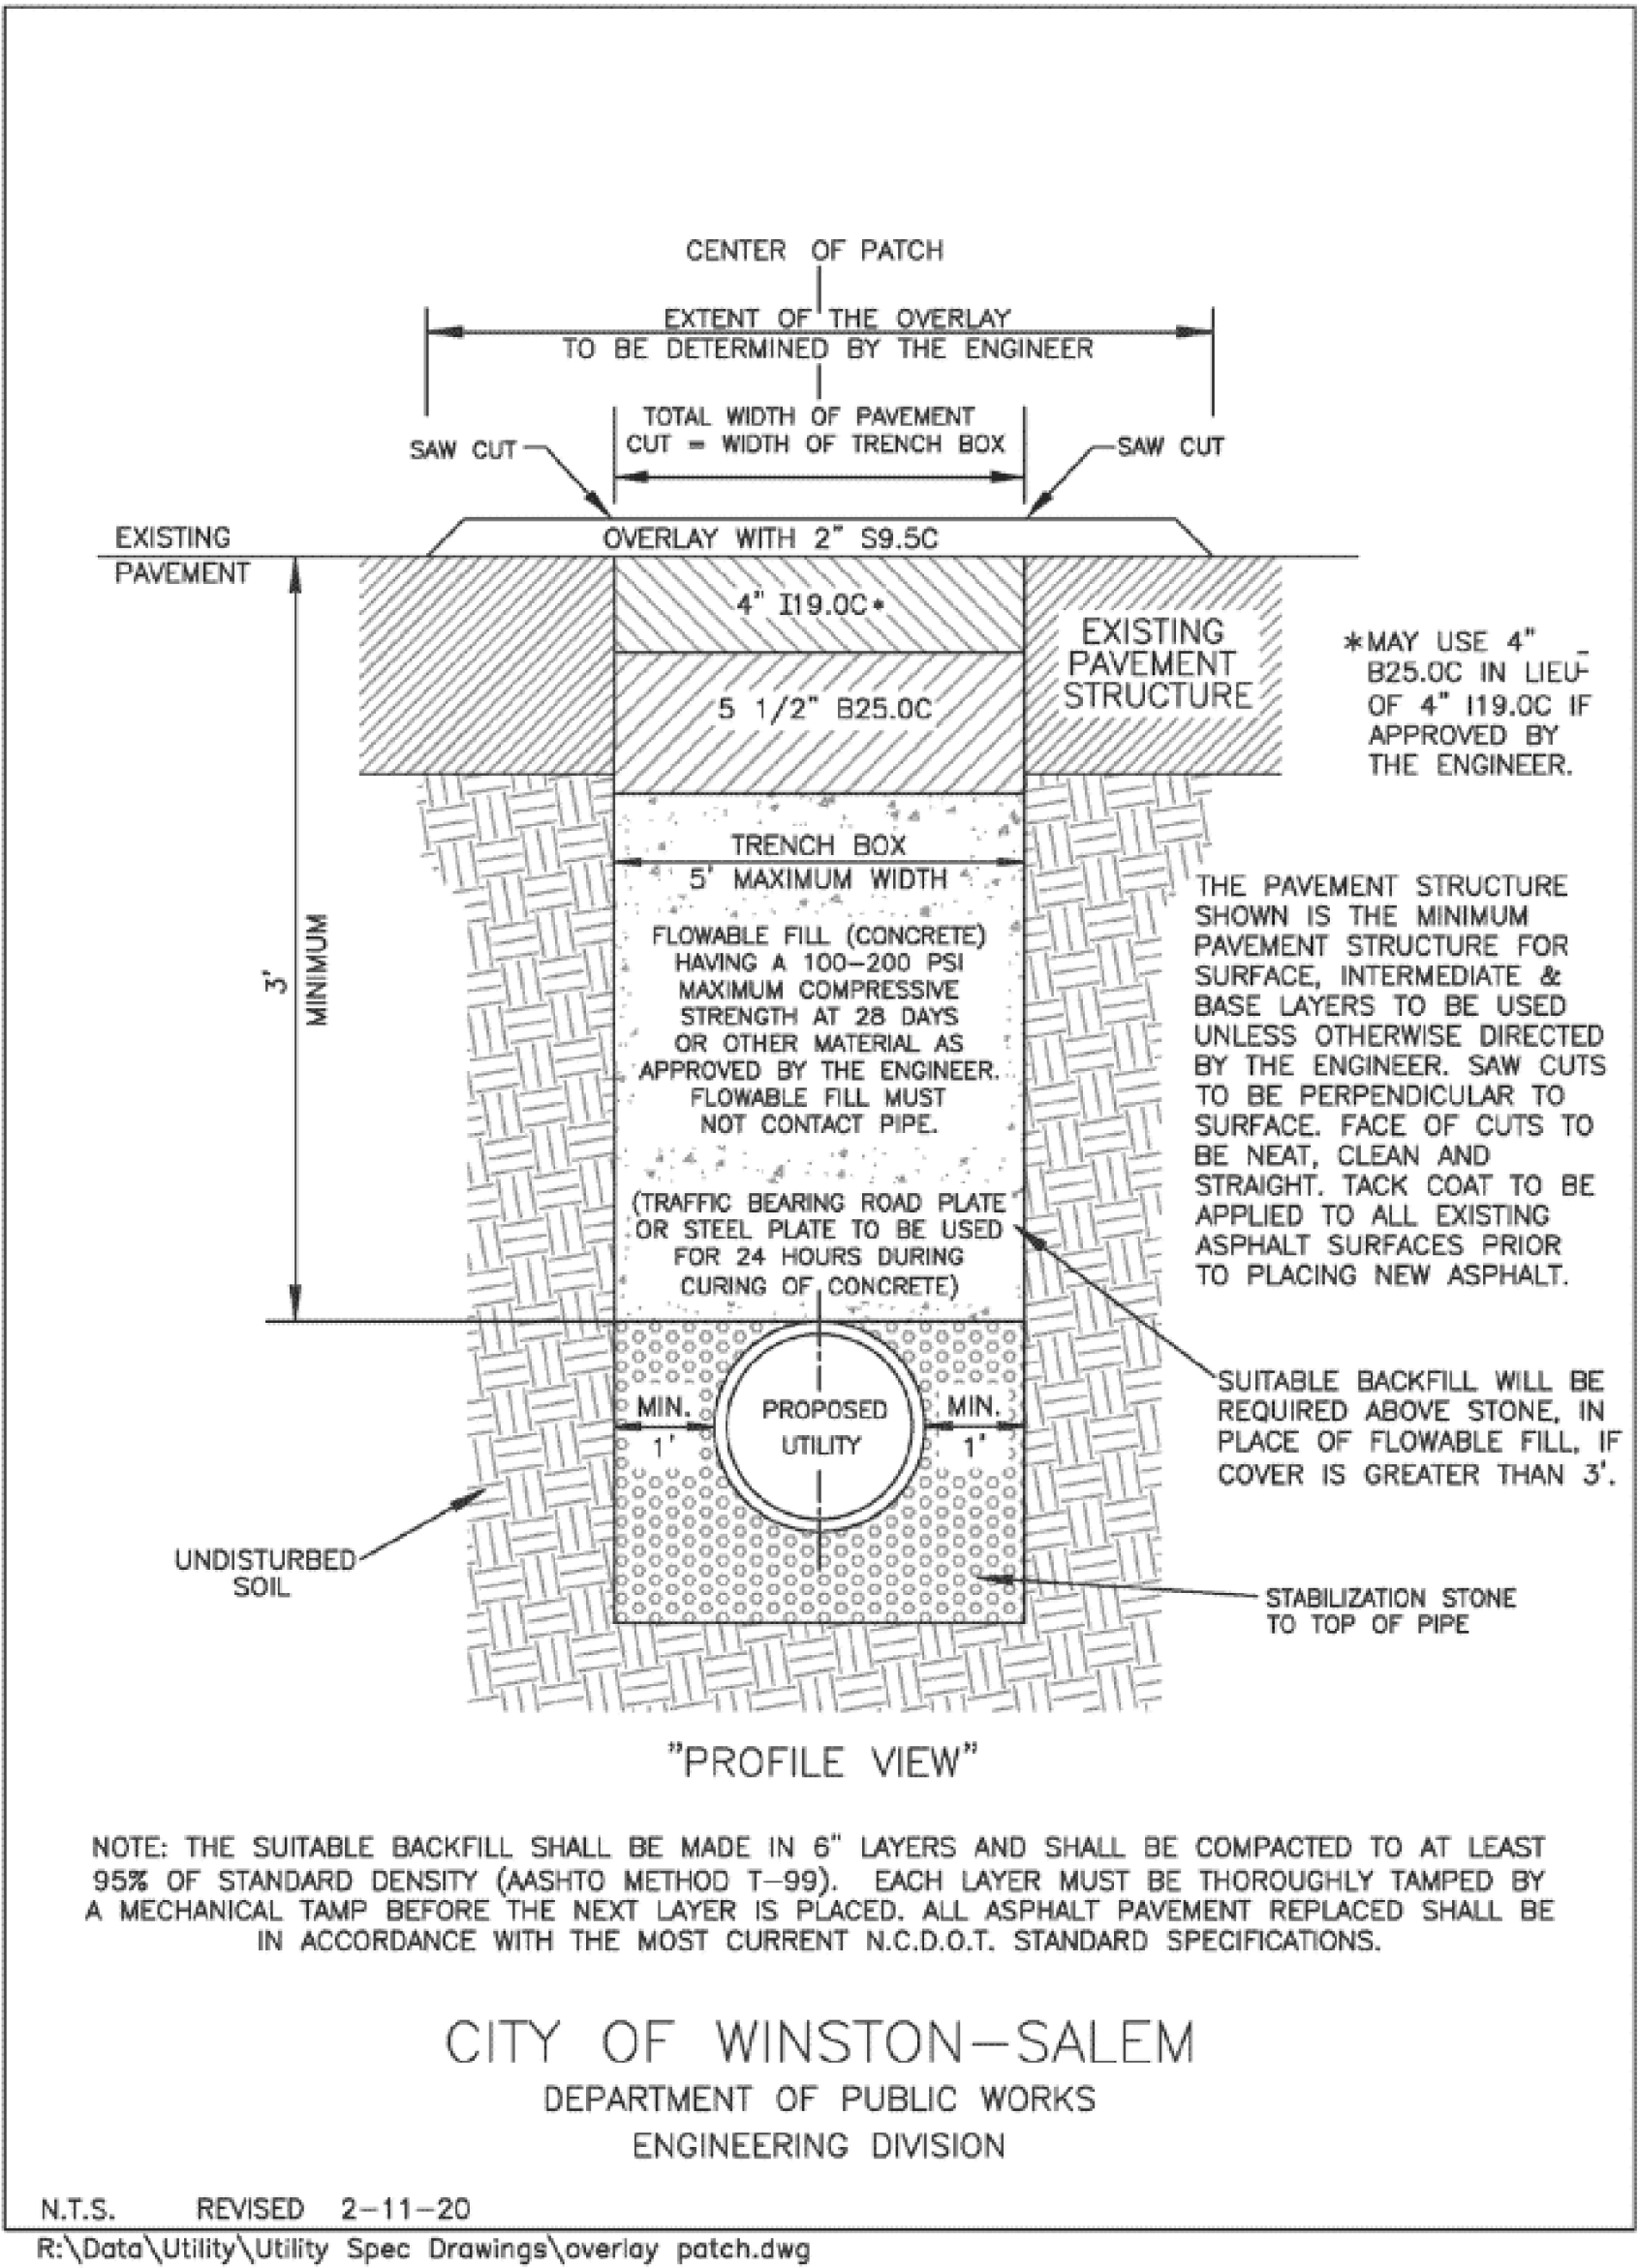


C-6

Saw Cut and Patch Method - Option C (For State Maintained Roads)

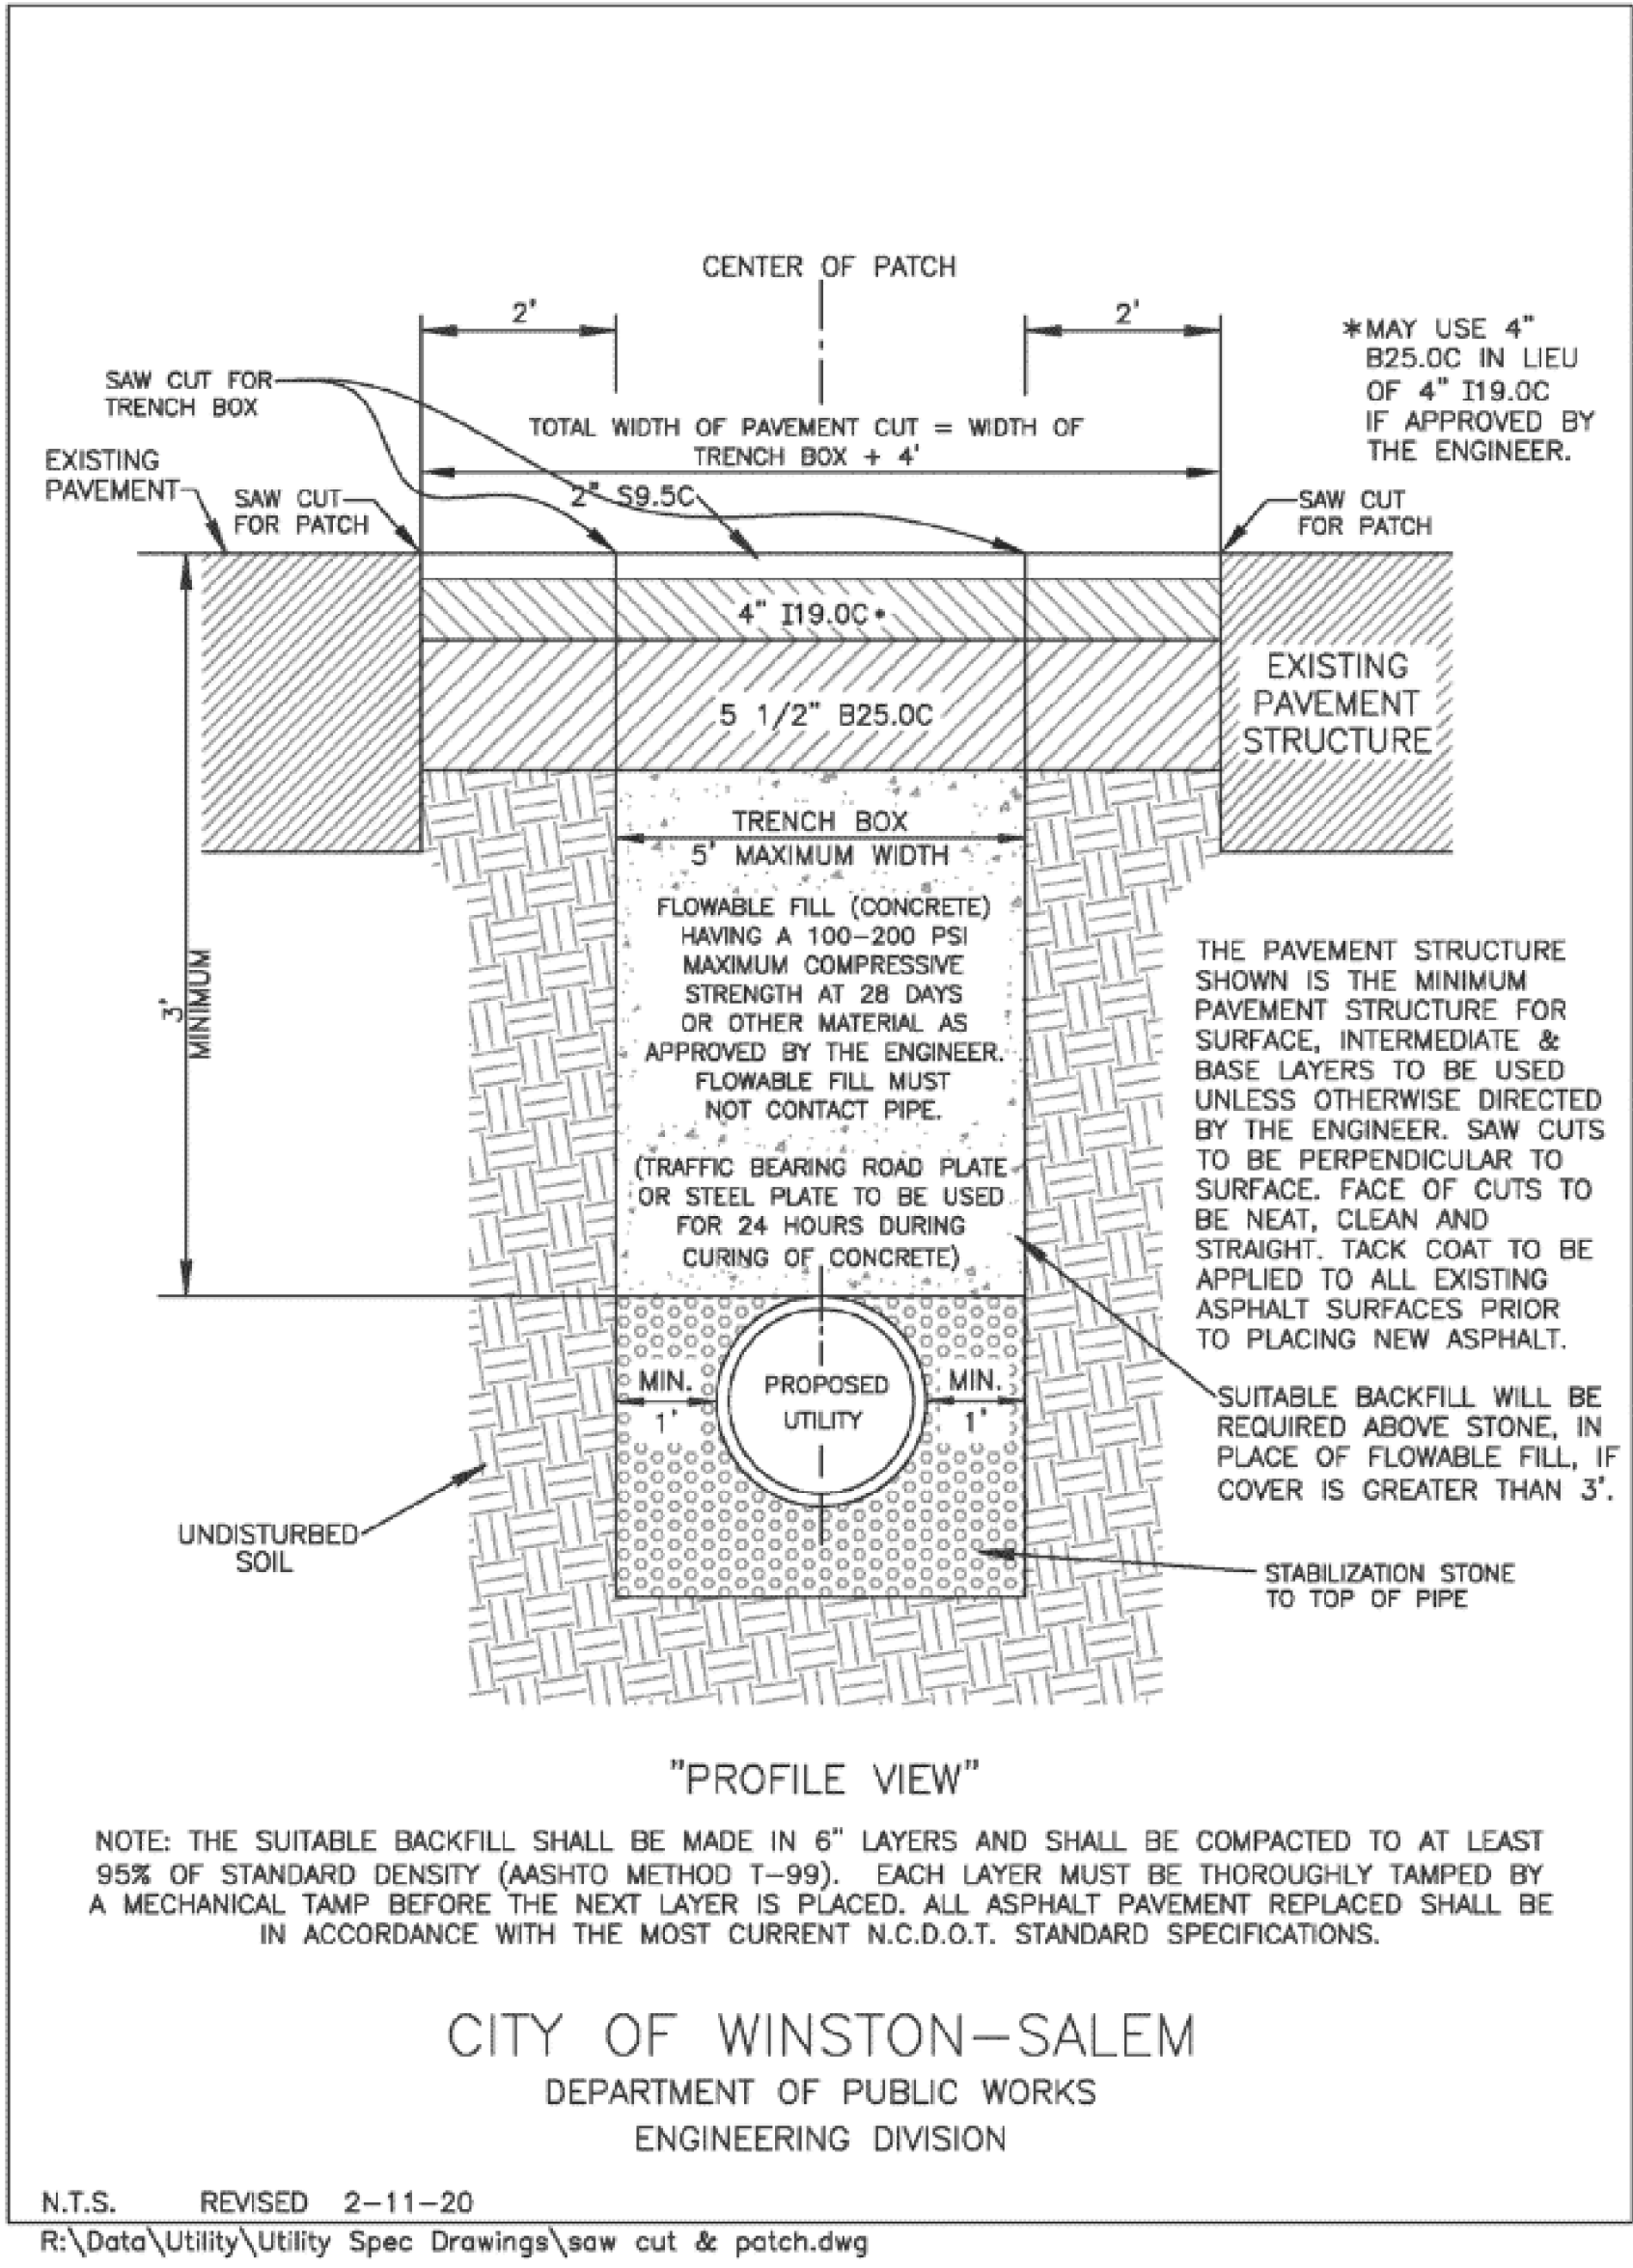

C-7

Mill and Patch Method - Option D (For State Maintained Roads)

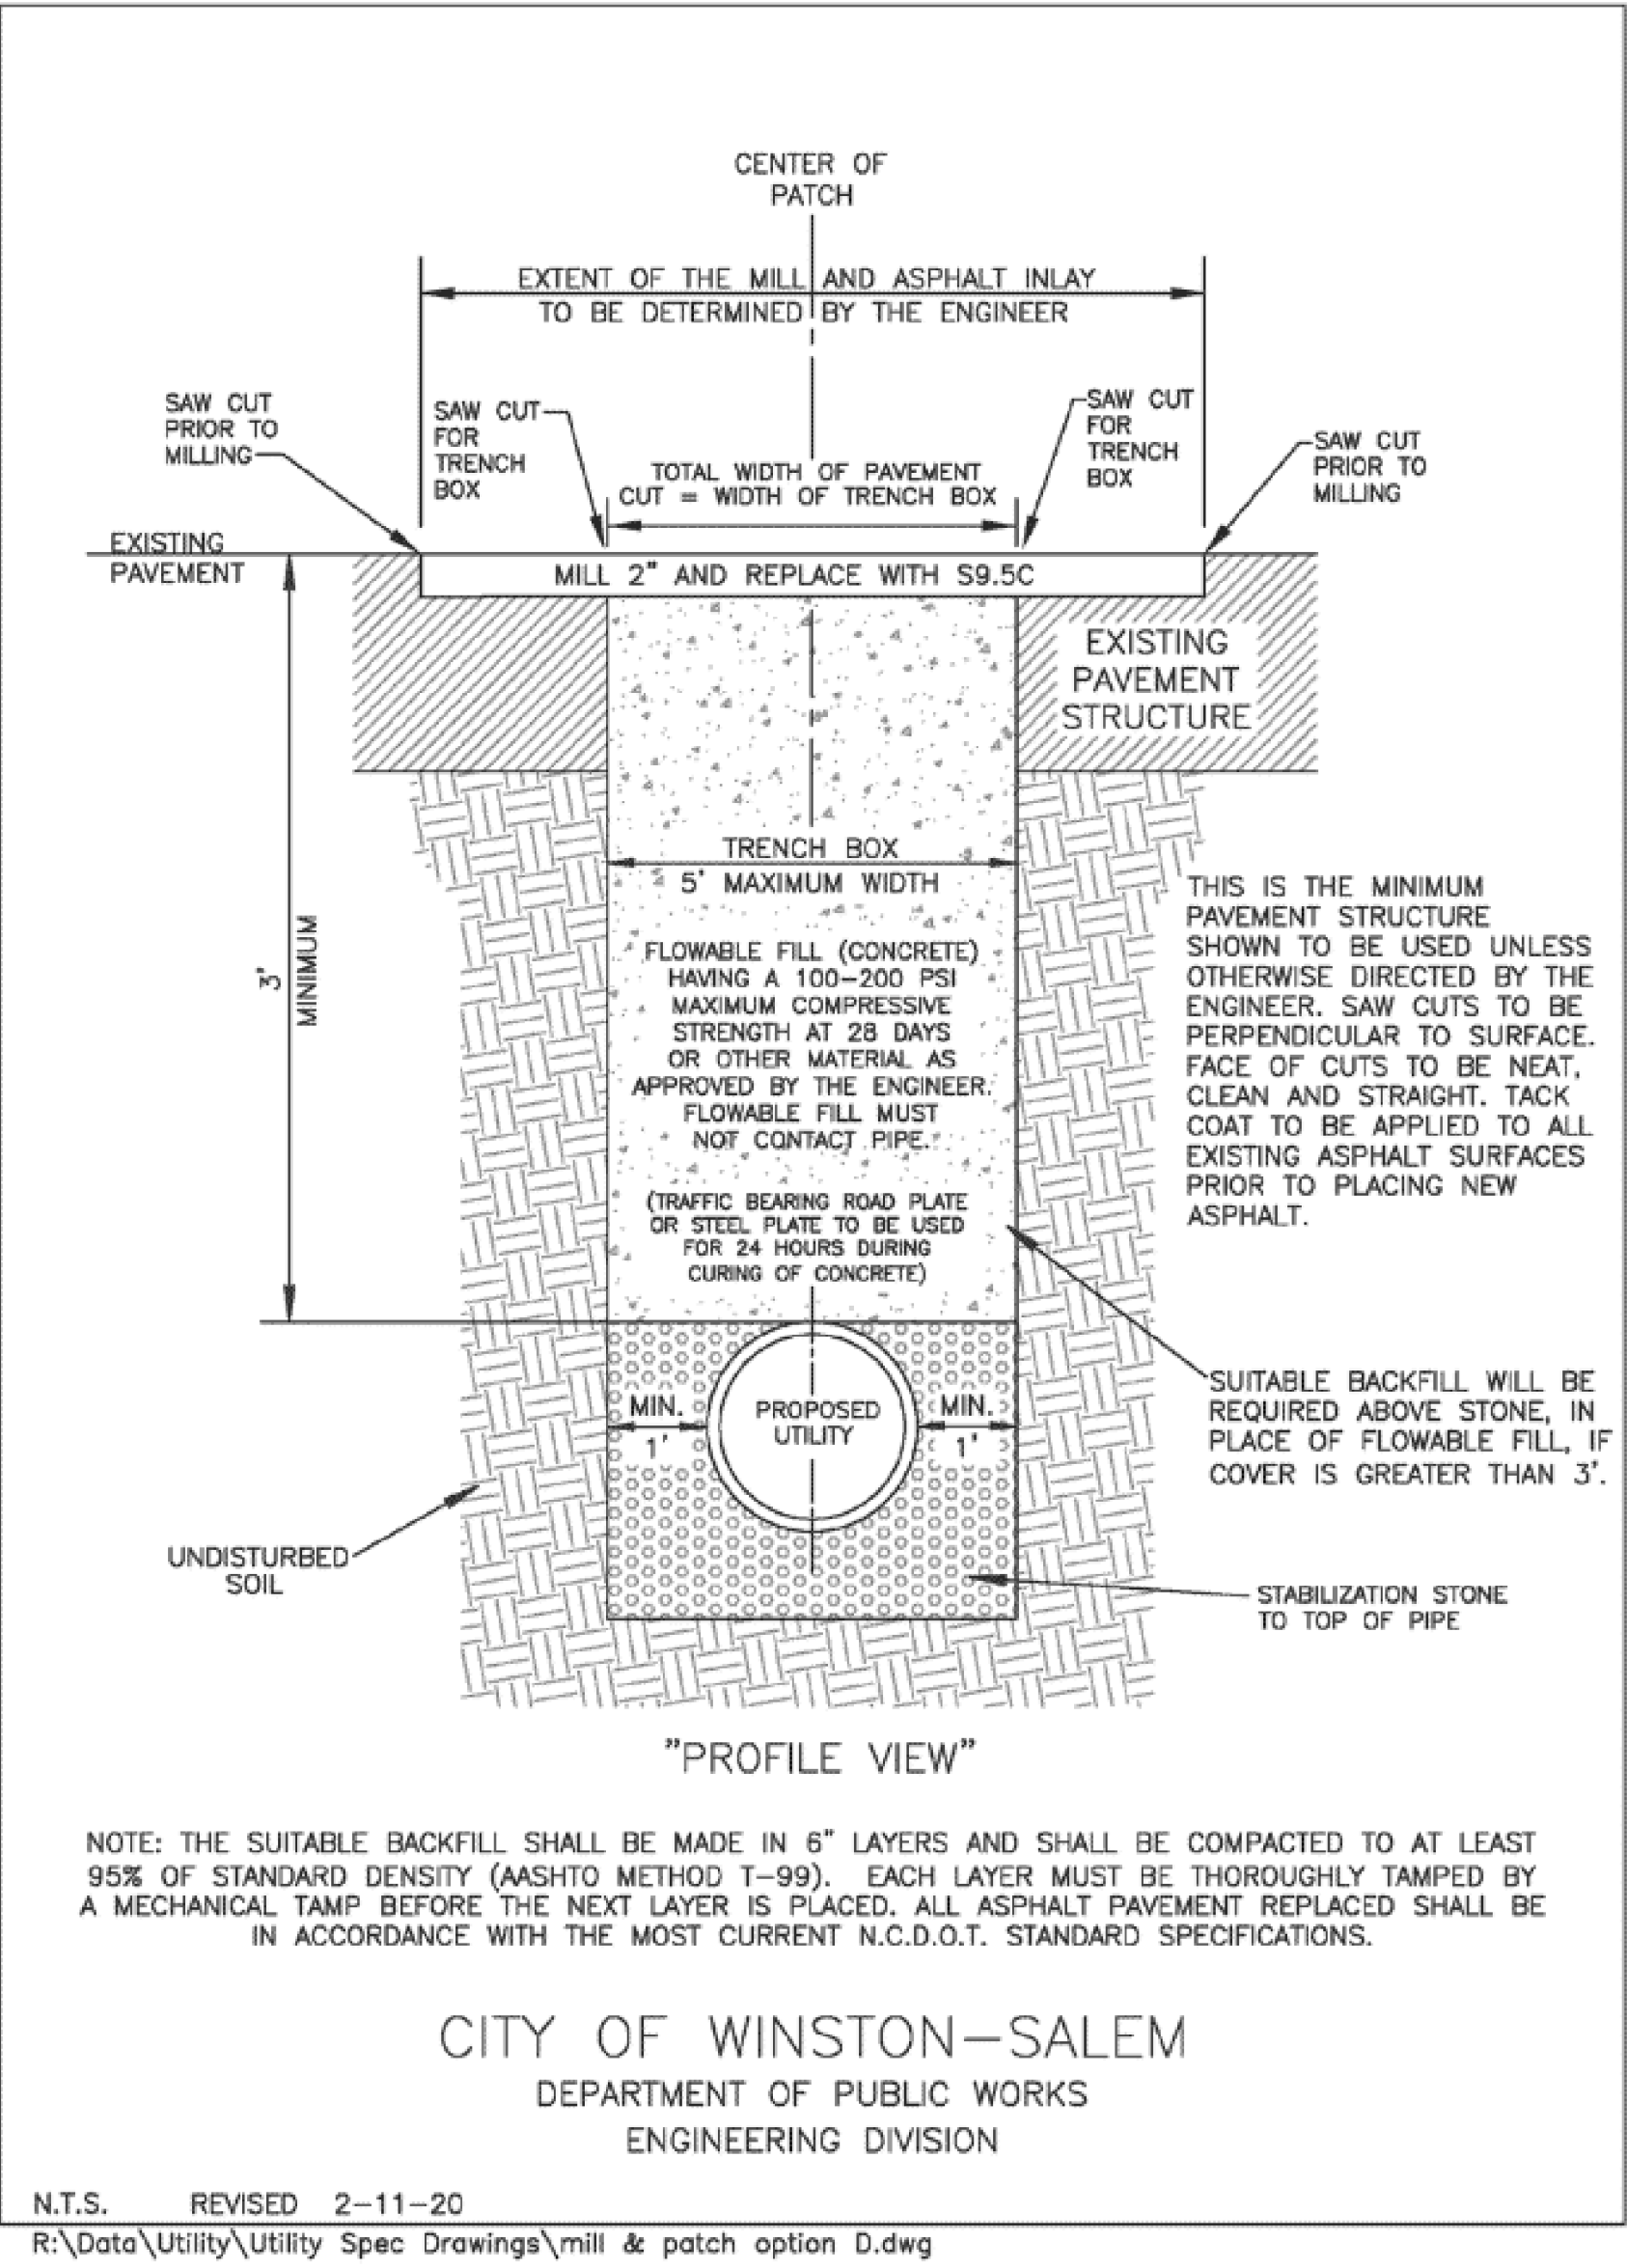

C-8