



PROJECT REFERENCE NO.		SHEET NO.
U-6005		UC-3D
DESIGNED BY:	ELM	<div><div>SEAL</div><div>20212</div><div>7/13/2023 10:30 AM EST</div></div>
DRAWN BY:	ELM	
CHECKED BY:	MUP	
APPROVED BY:	MUP	
REVISED:		
NORTH CAROLINA DEPARTMENT OF TRANSPORTATION		UTILITY CONSTRUCTION PLANS ONLY
UTILITIES ENGINEERING SEC. PHONE: (919) 707-6690 FAX: (919) 250-4151		
UTILITY CONSTRUCTION		
DOCUMENT NOT CONSIDERED FINAL UNLESS ALL SIGNATURES COMPLETED		

4' Precast Reinforced Concrete Manhole

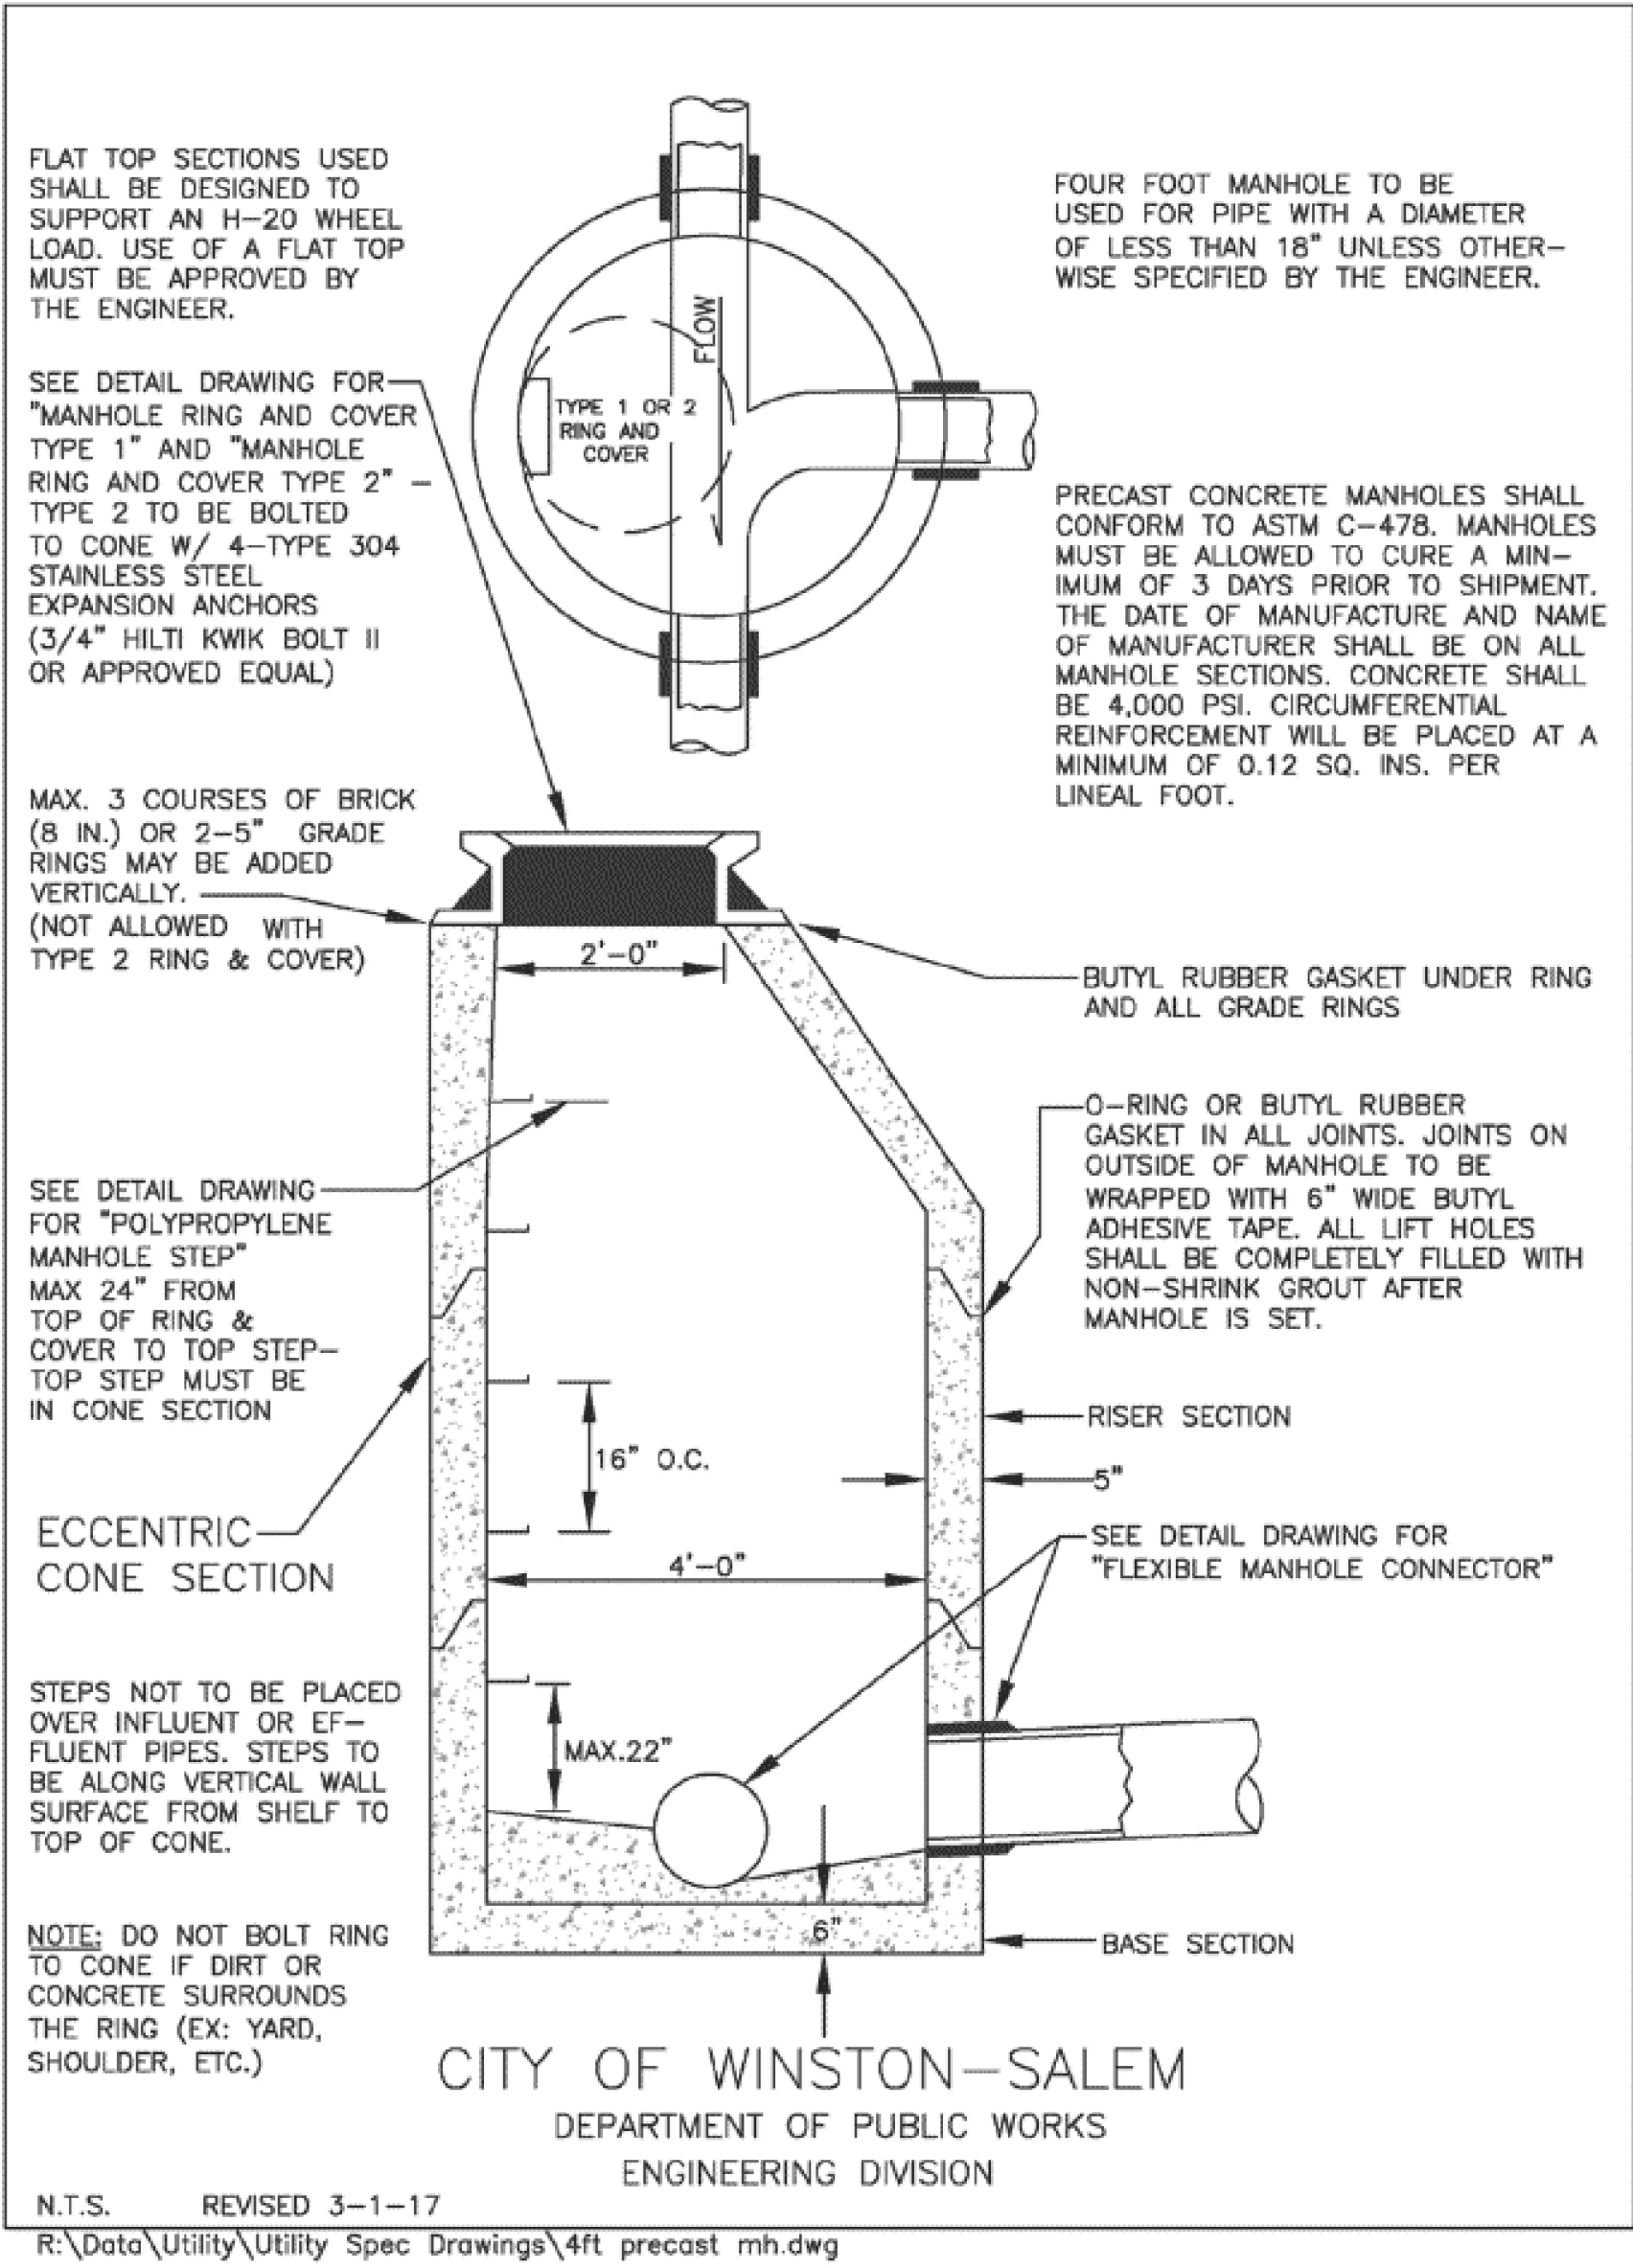


C-10

Manhole Built Over Existing Line

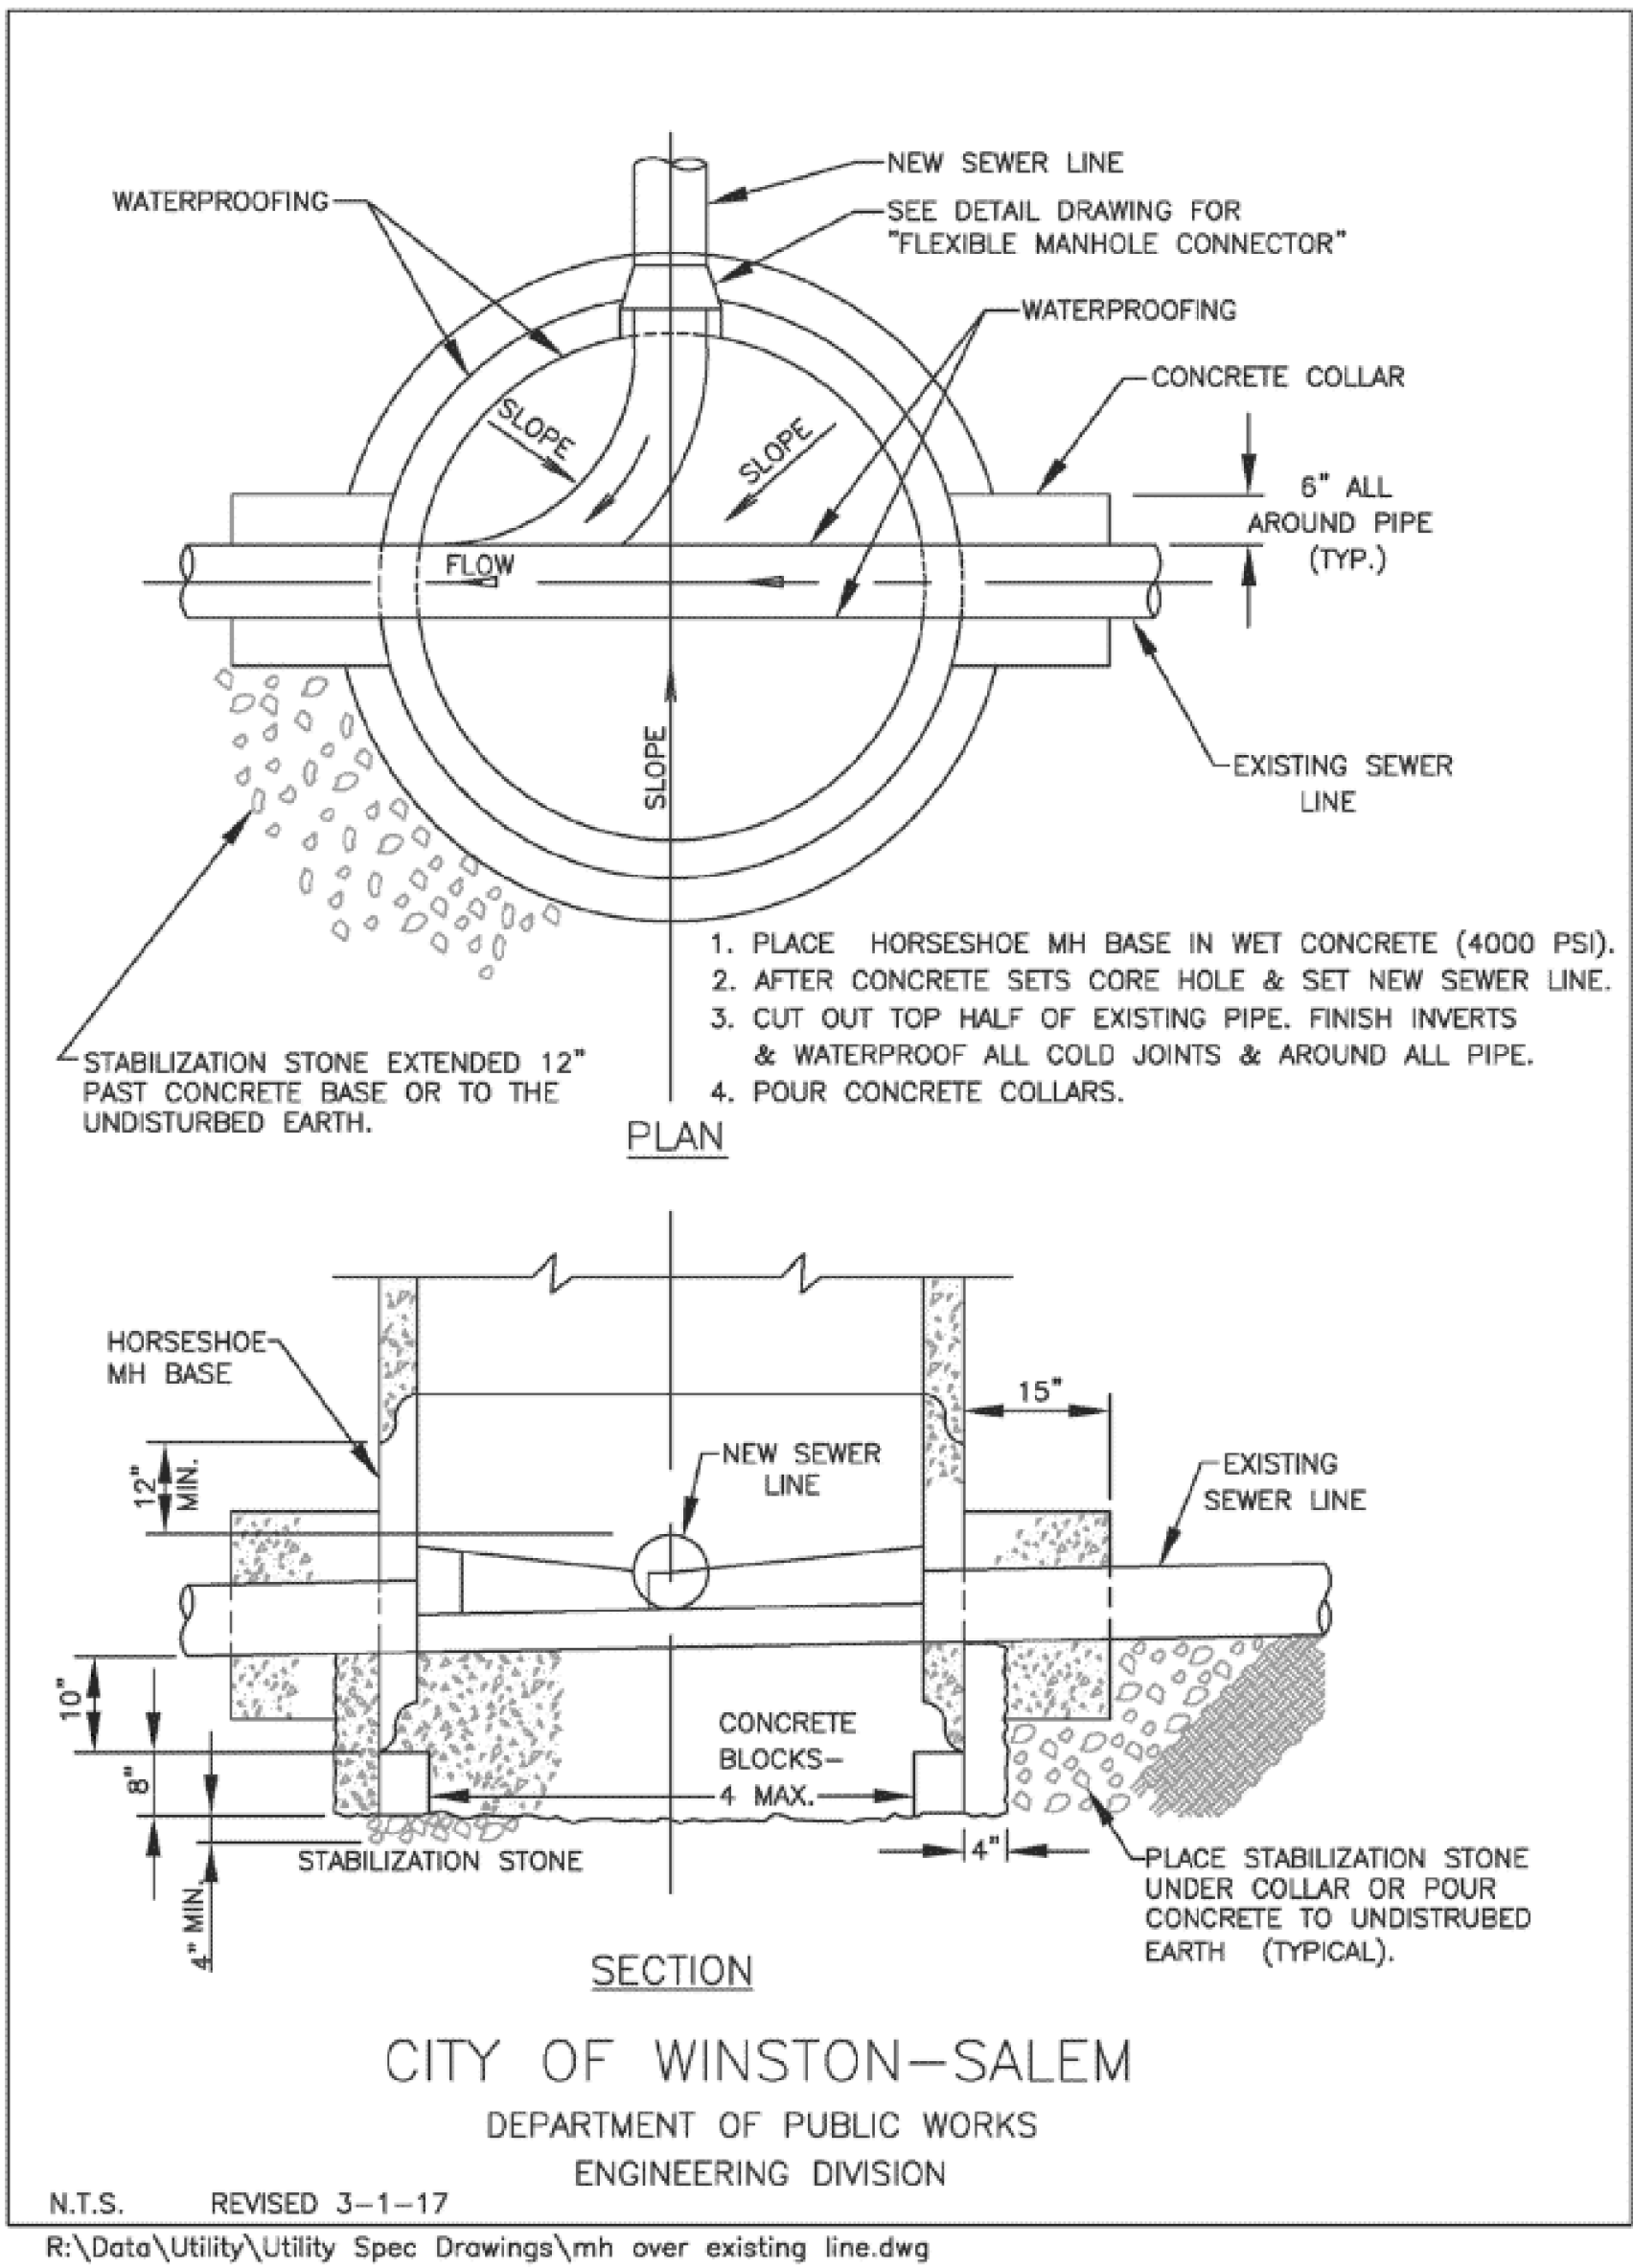

C-13

Drop Assembly (Outside)

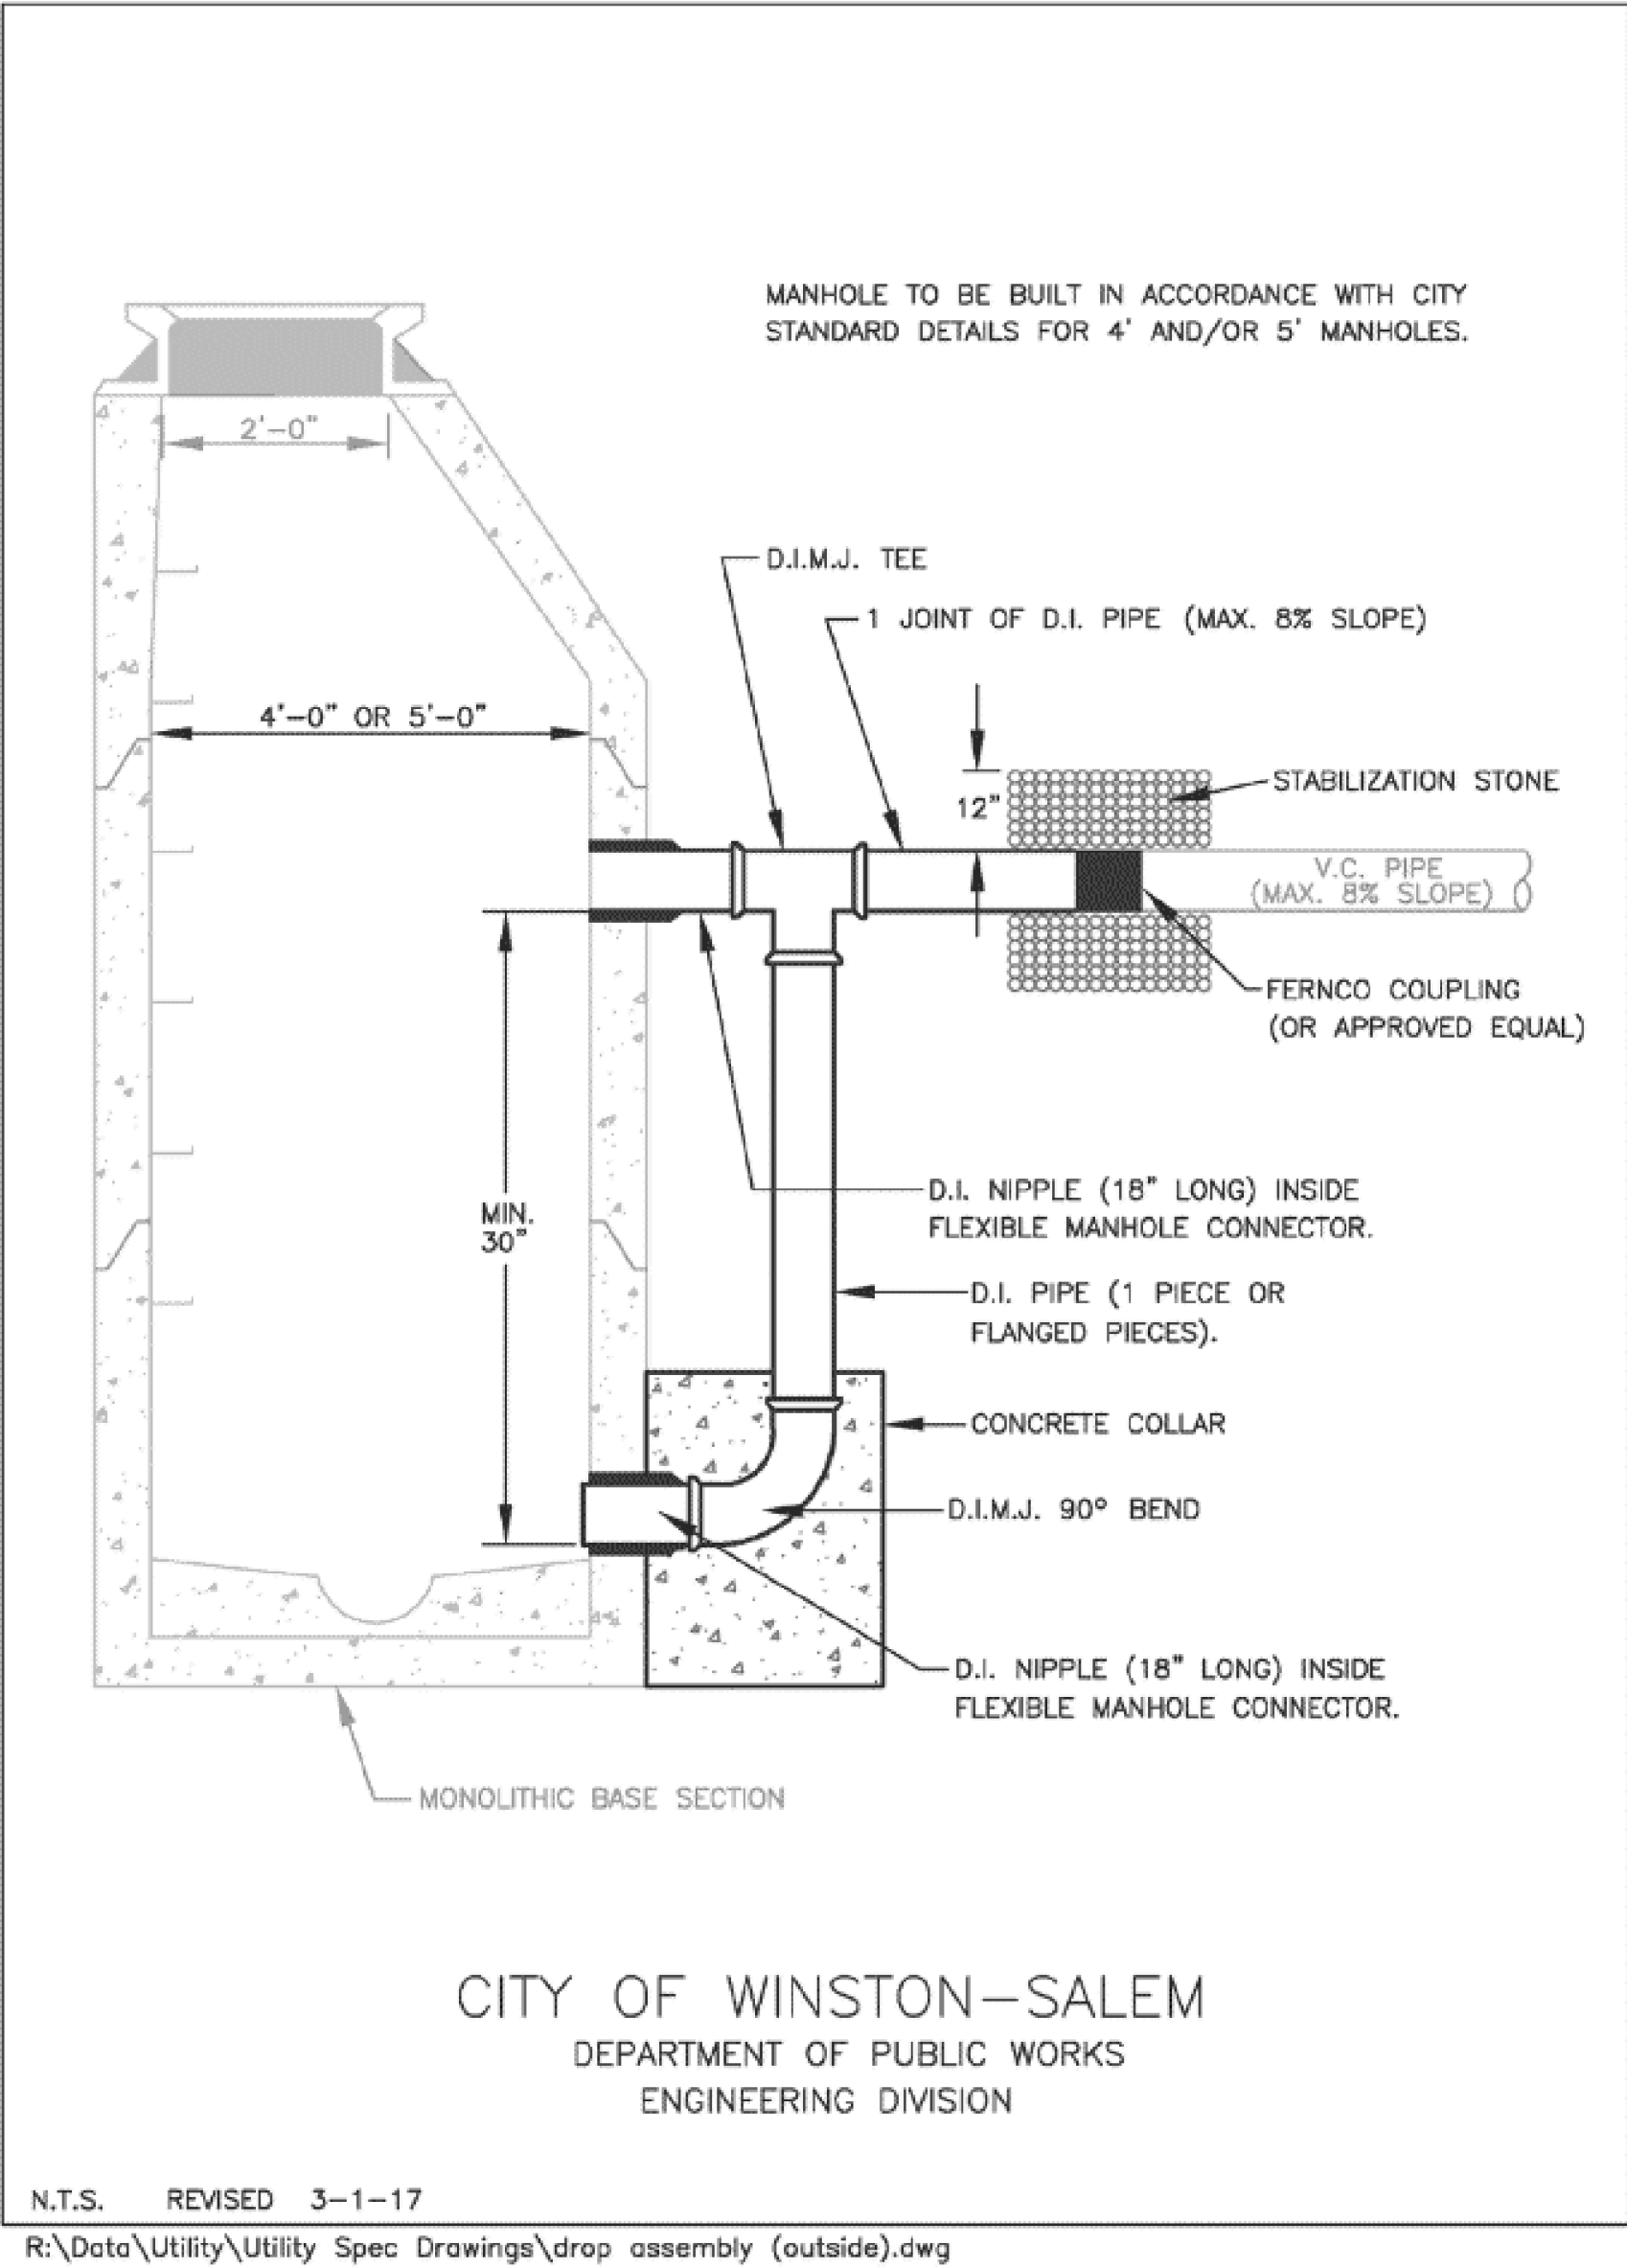

C-14