


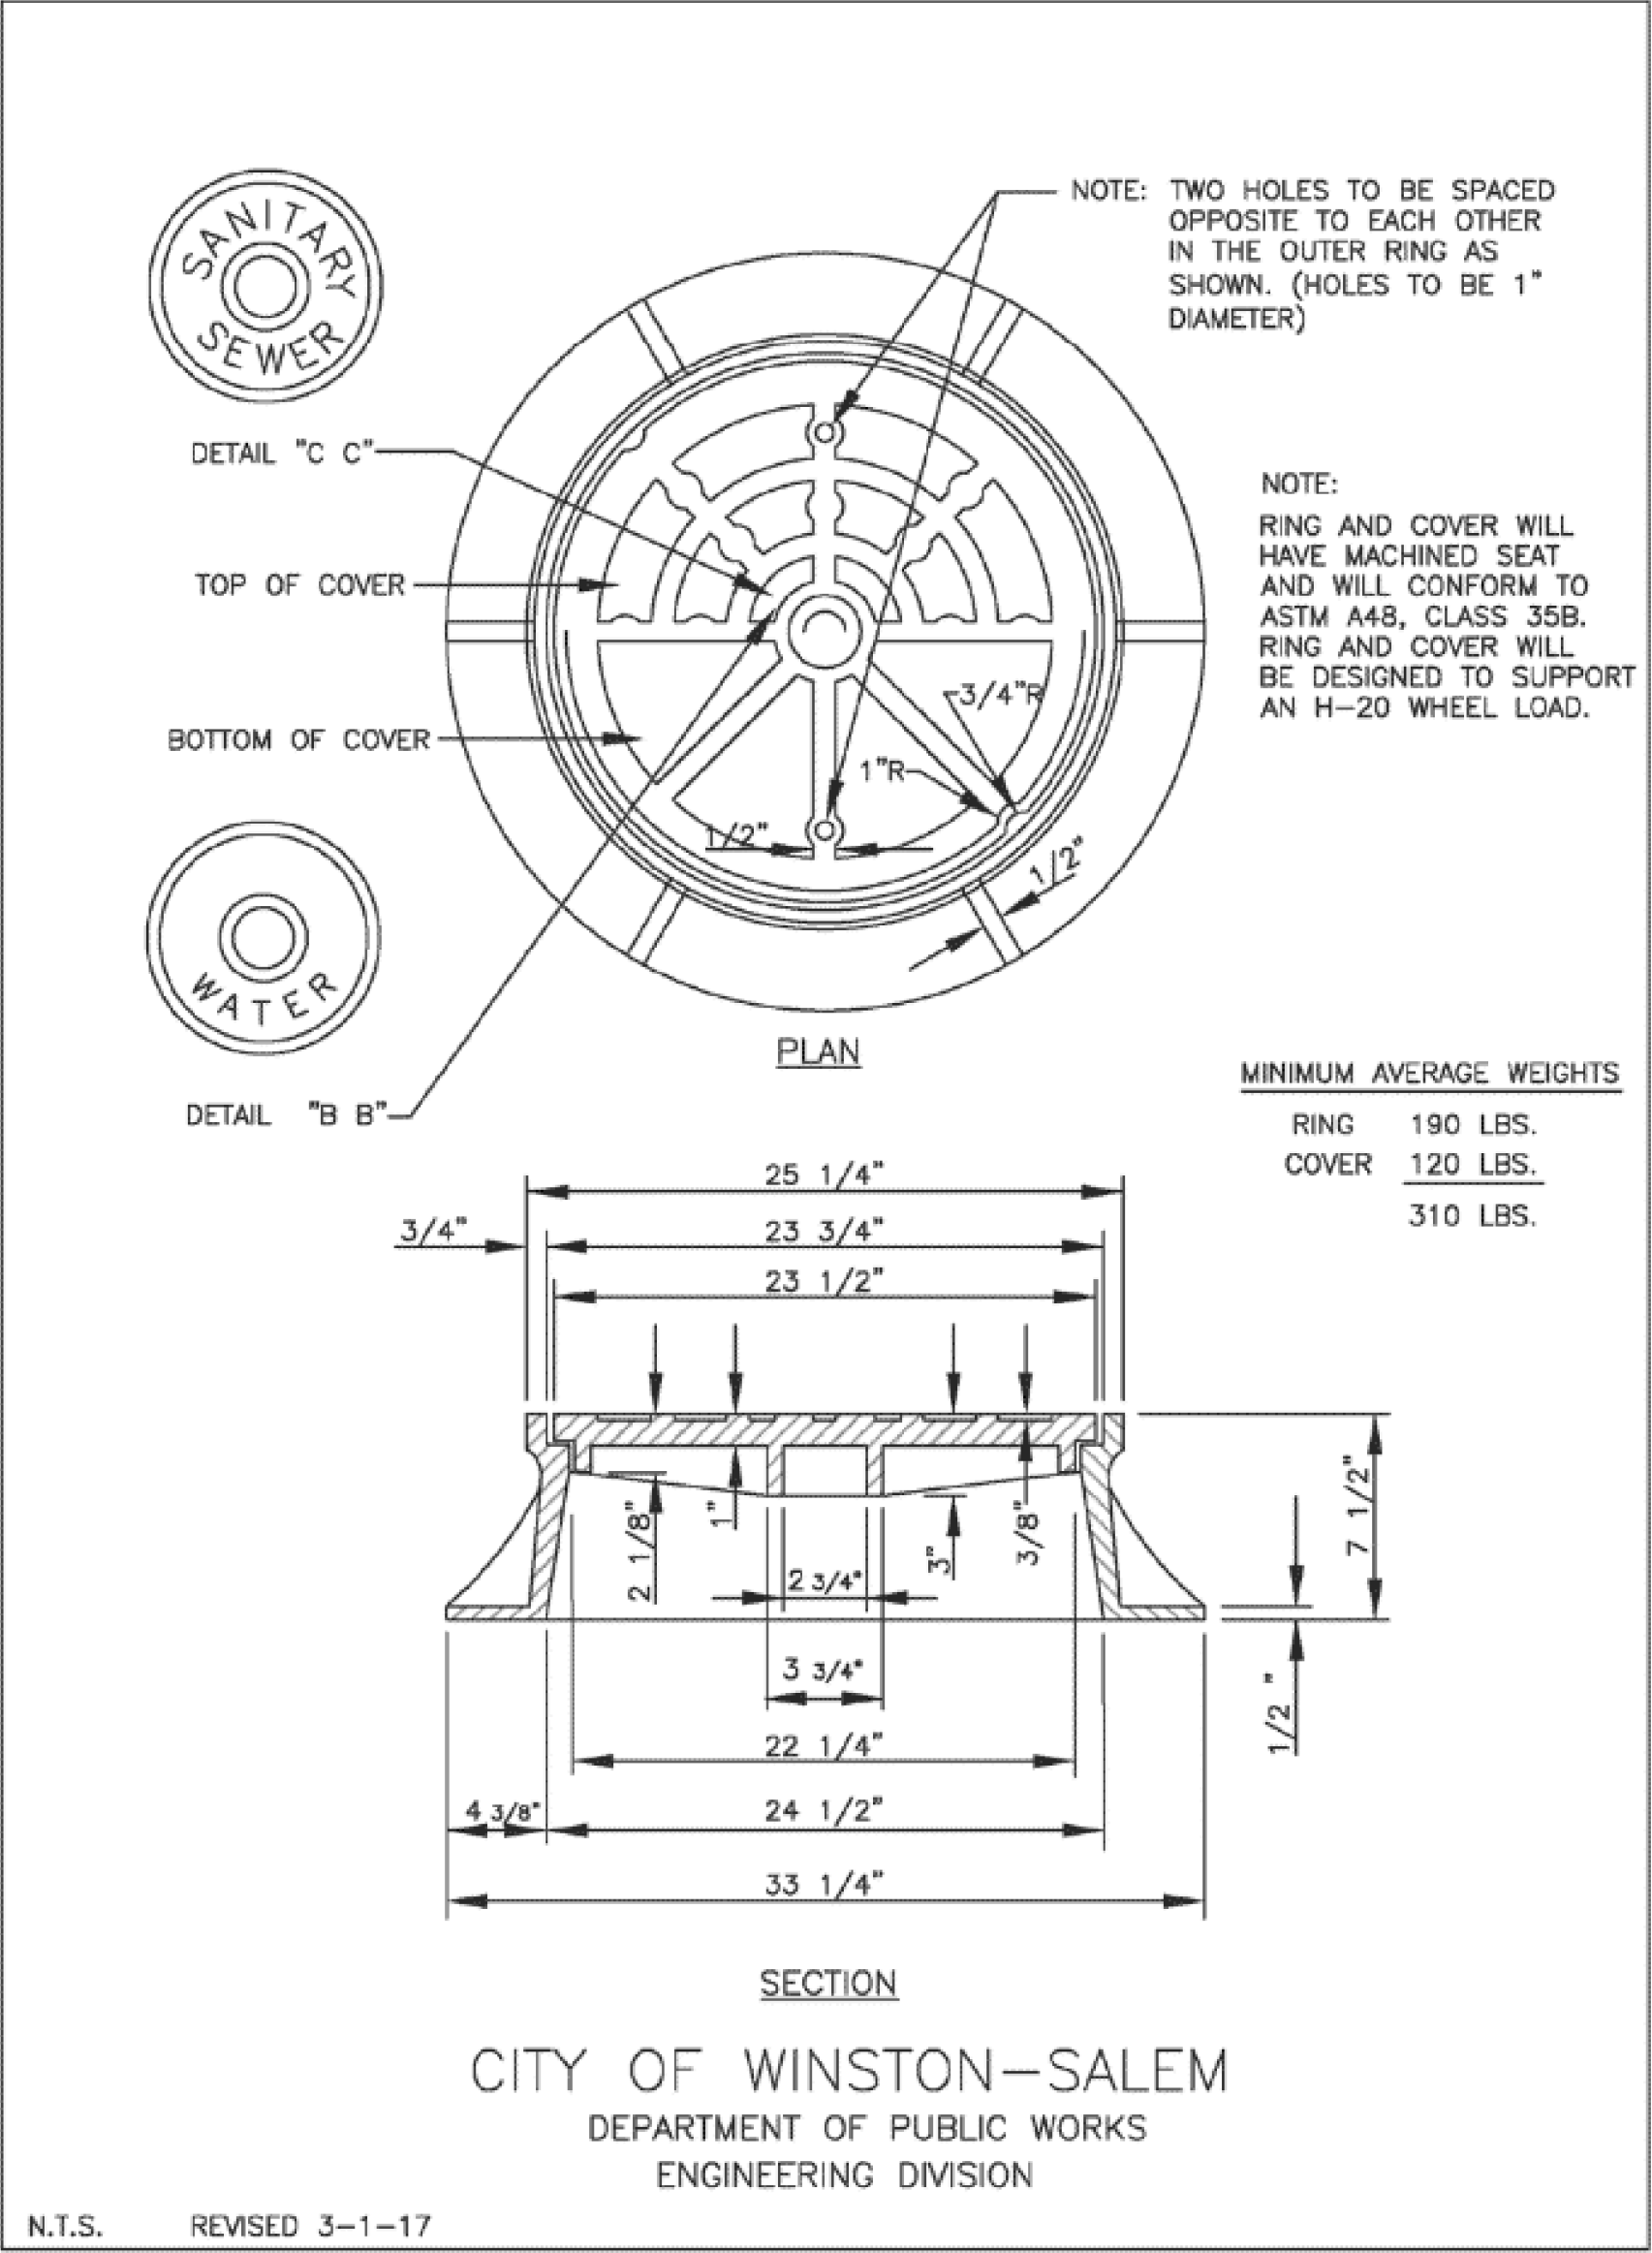
FORSYTH COUNTY

PROJECT REFERENCE NO.		SHEET NO.	
U-6005		UC-3E	
DESIGNED BY:	ELM		
DRAWN BY:	ELM		
CHECKED BY:	MUP		
APPROVED BY:	MUP		
REVISED:		NORTH CAROLINA DEPARTMENT OF TRANSPORTATION	
UTILITIES ENGINEERING SEC.		UTILITY CONSTRUCTION PLANS ONLY	
PHONE: (919) 707-6690			
FAX: (919) 250-4151			

UTILITY CONSTRUCTION

**DOCUMENT NOT CONSIDERED FINAL
UNLESS ALL SIGNATURES COMPLETED**


Manhole Ring and Cover (Type 1)



R:\Data\Utility\Utility Spec Drawings\mh ring & cover type 1.dwg

C-18


Precast Reinforced Concrete Manhole with Precast Invert

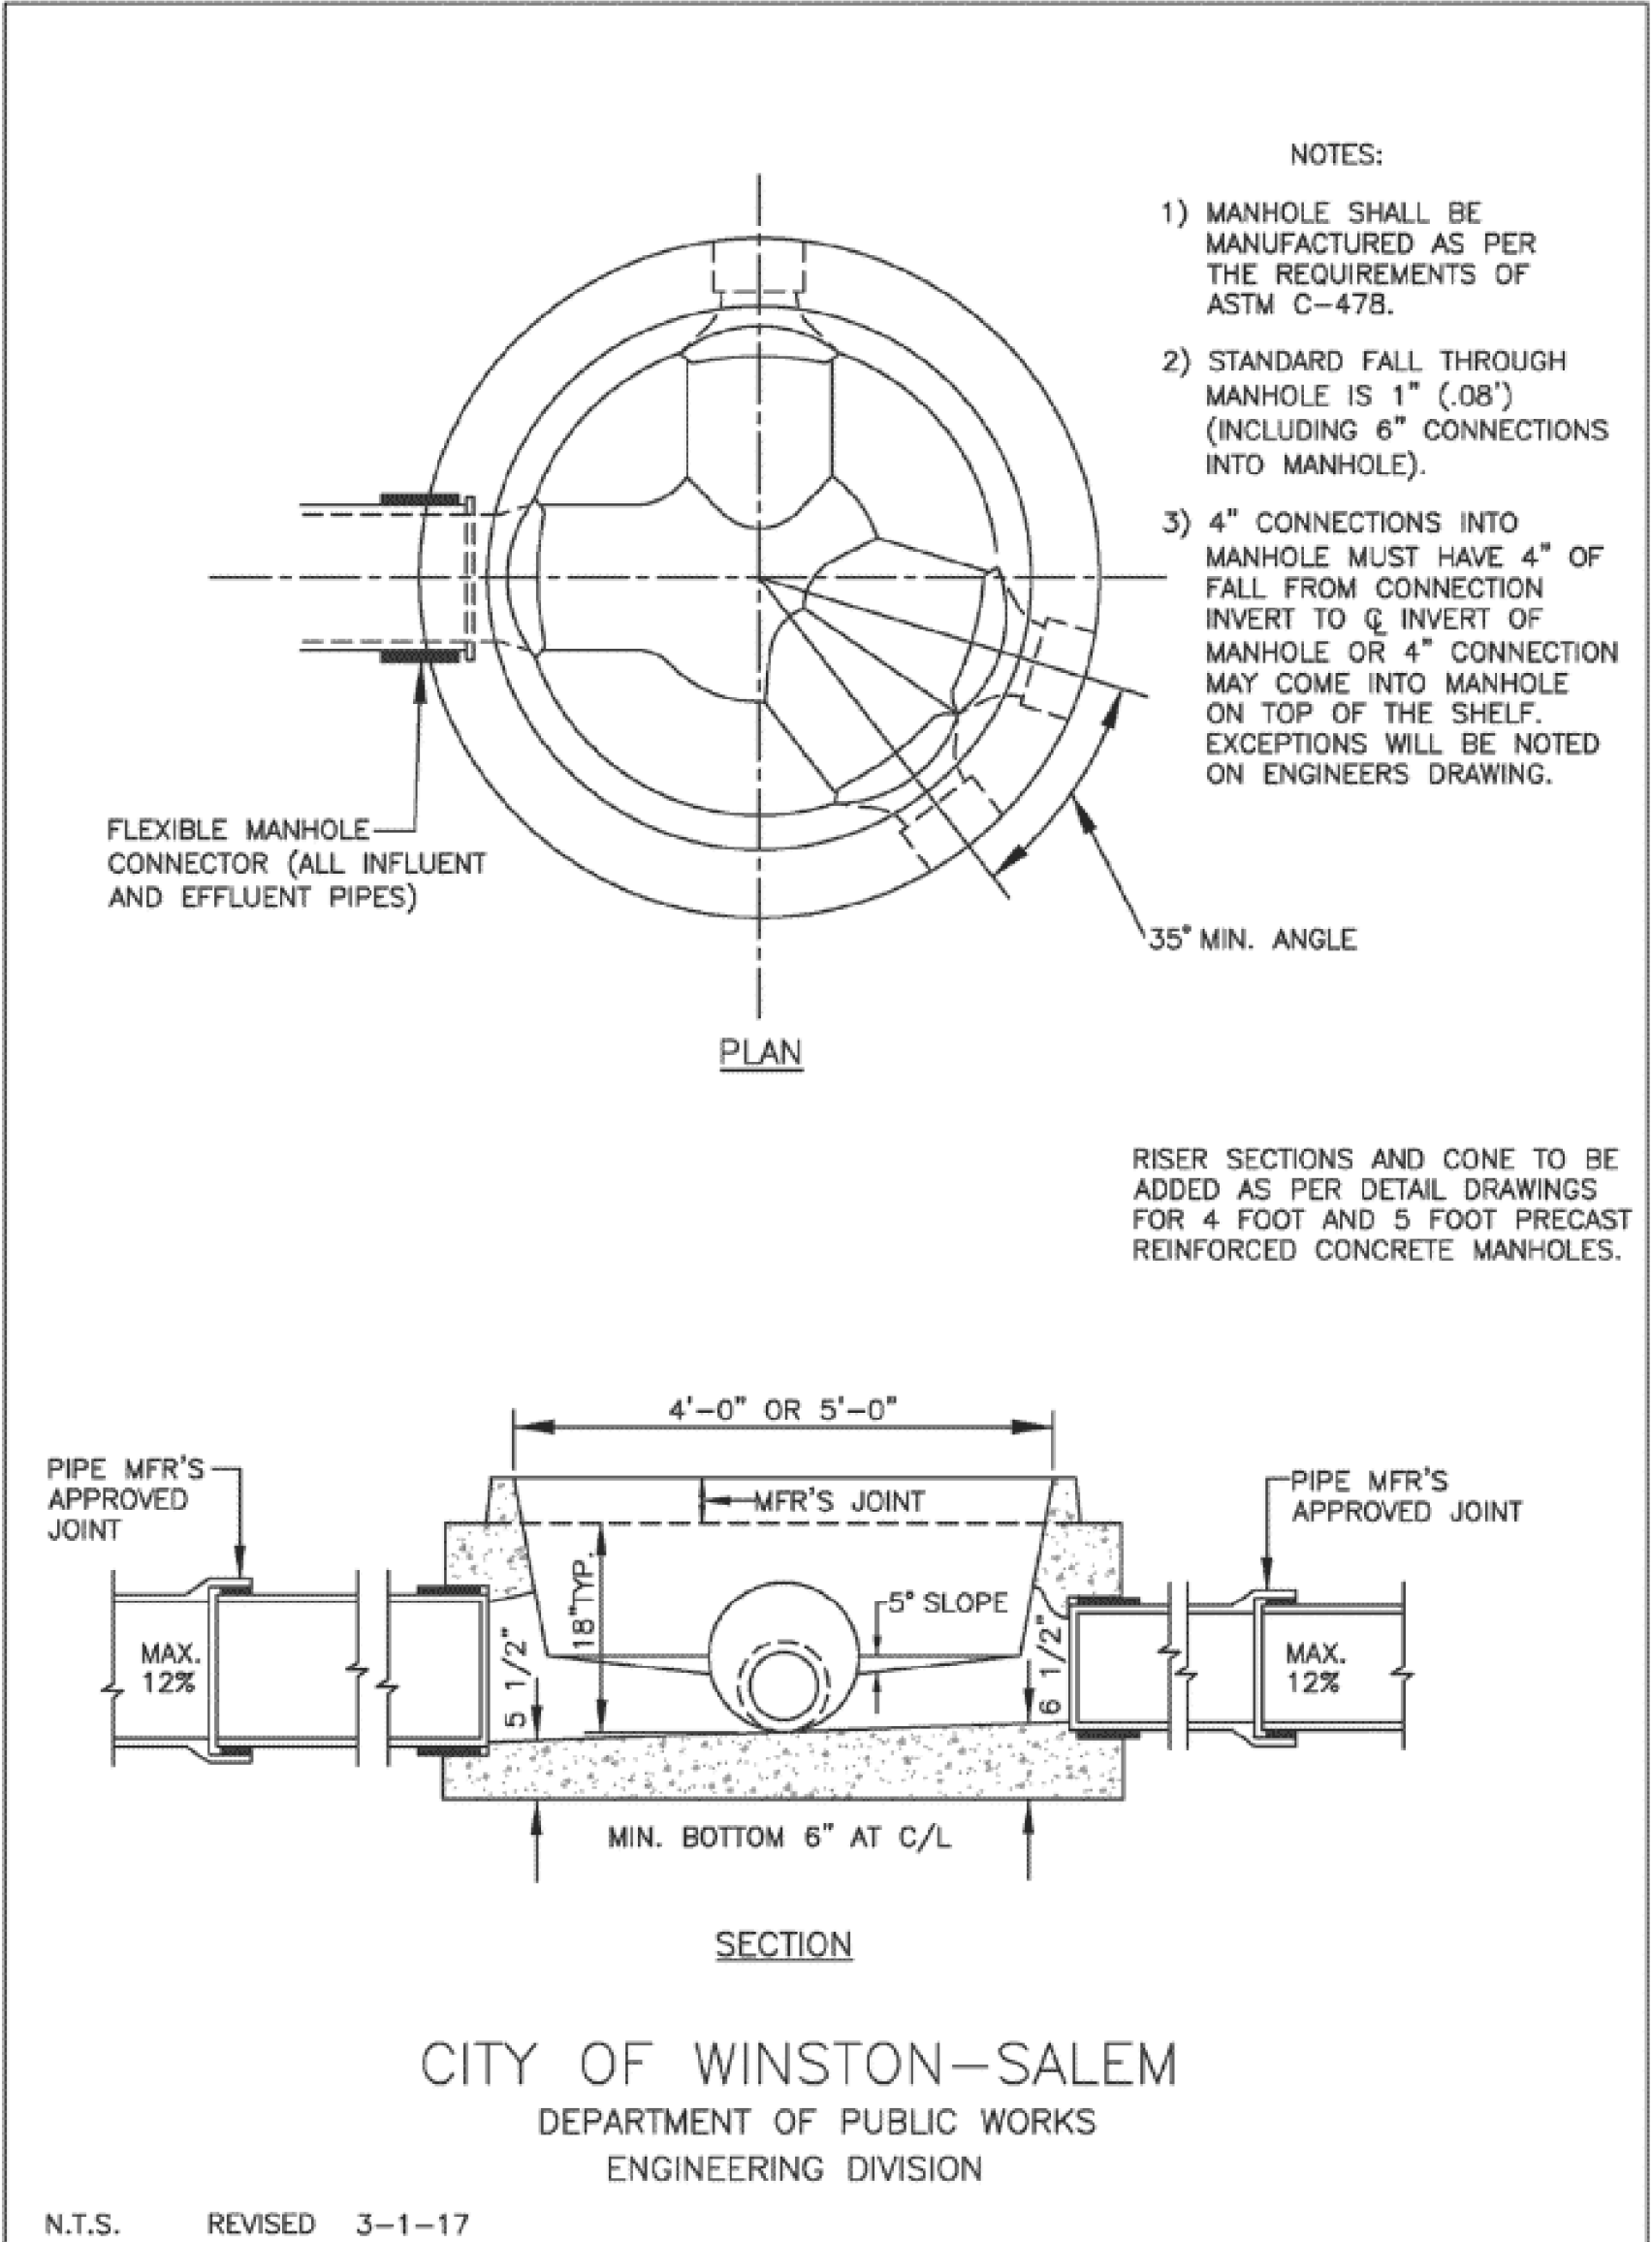

R:\Data\Utility\Utility Spec Drawings\precast mh with precast invert.dwg

C-16

Flexible Manhole Connector

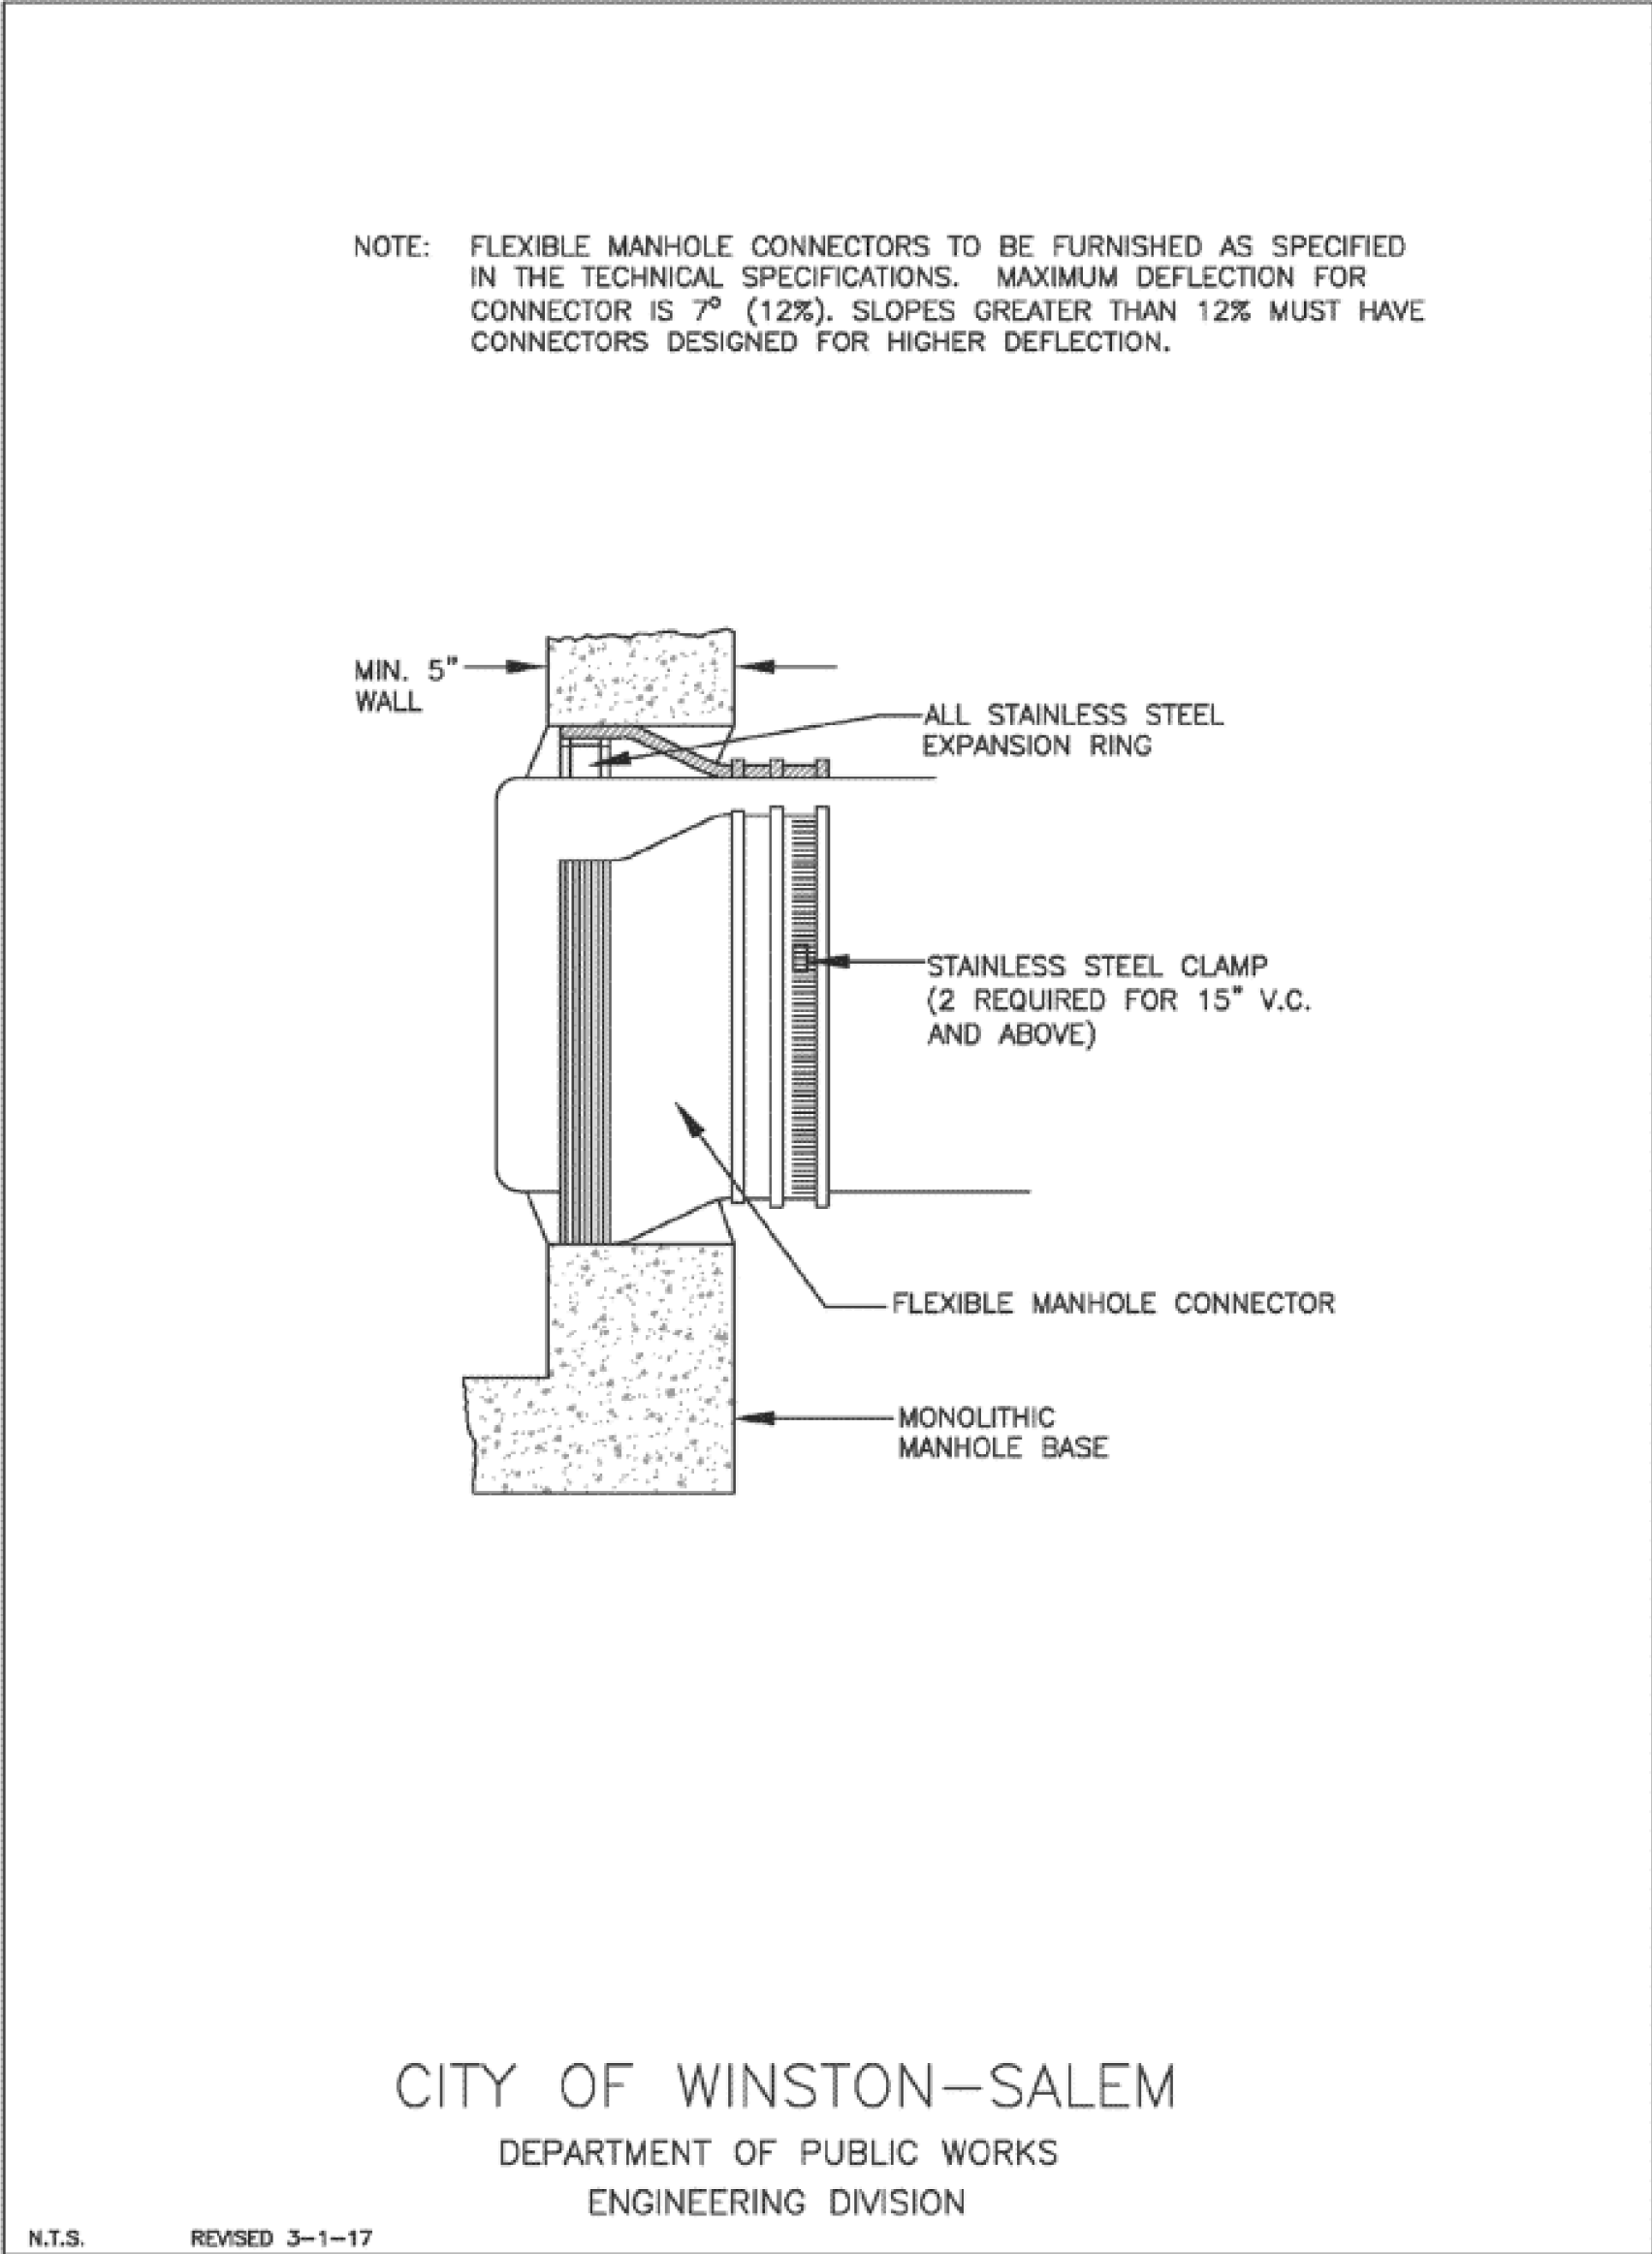

R:\Data\Utility\Utility Spec Drawings\flexible mh connector.dwg

C-17