



Manhole Ring and Cover (Type 2)

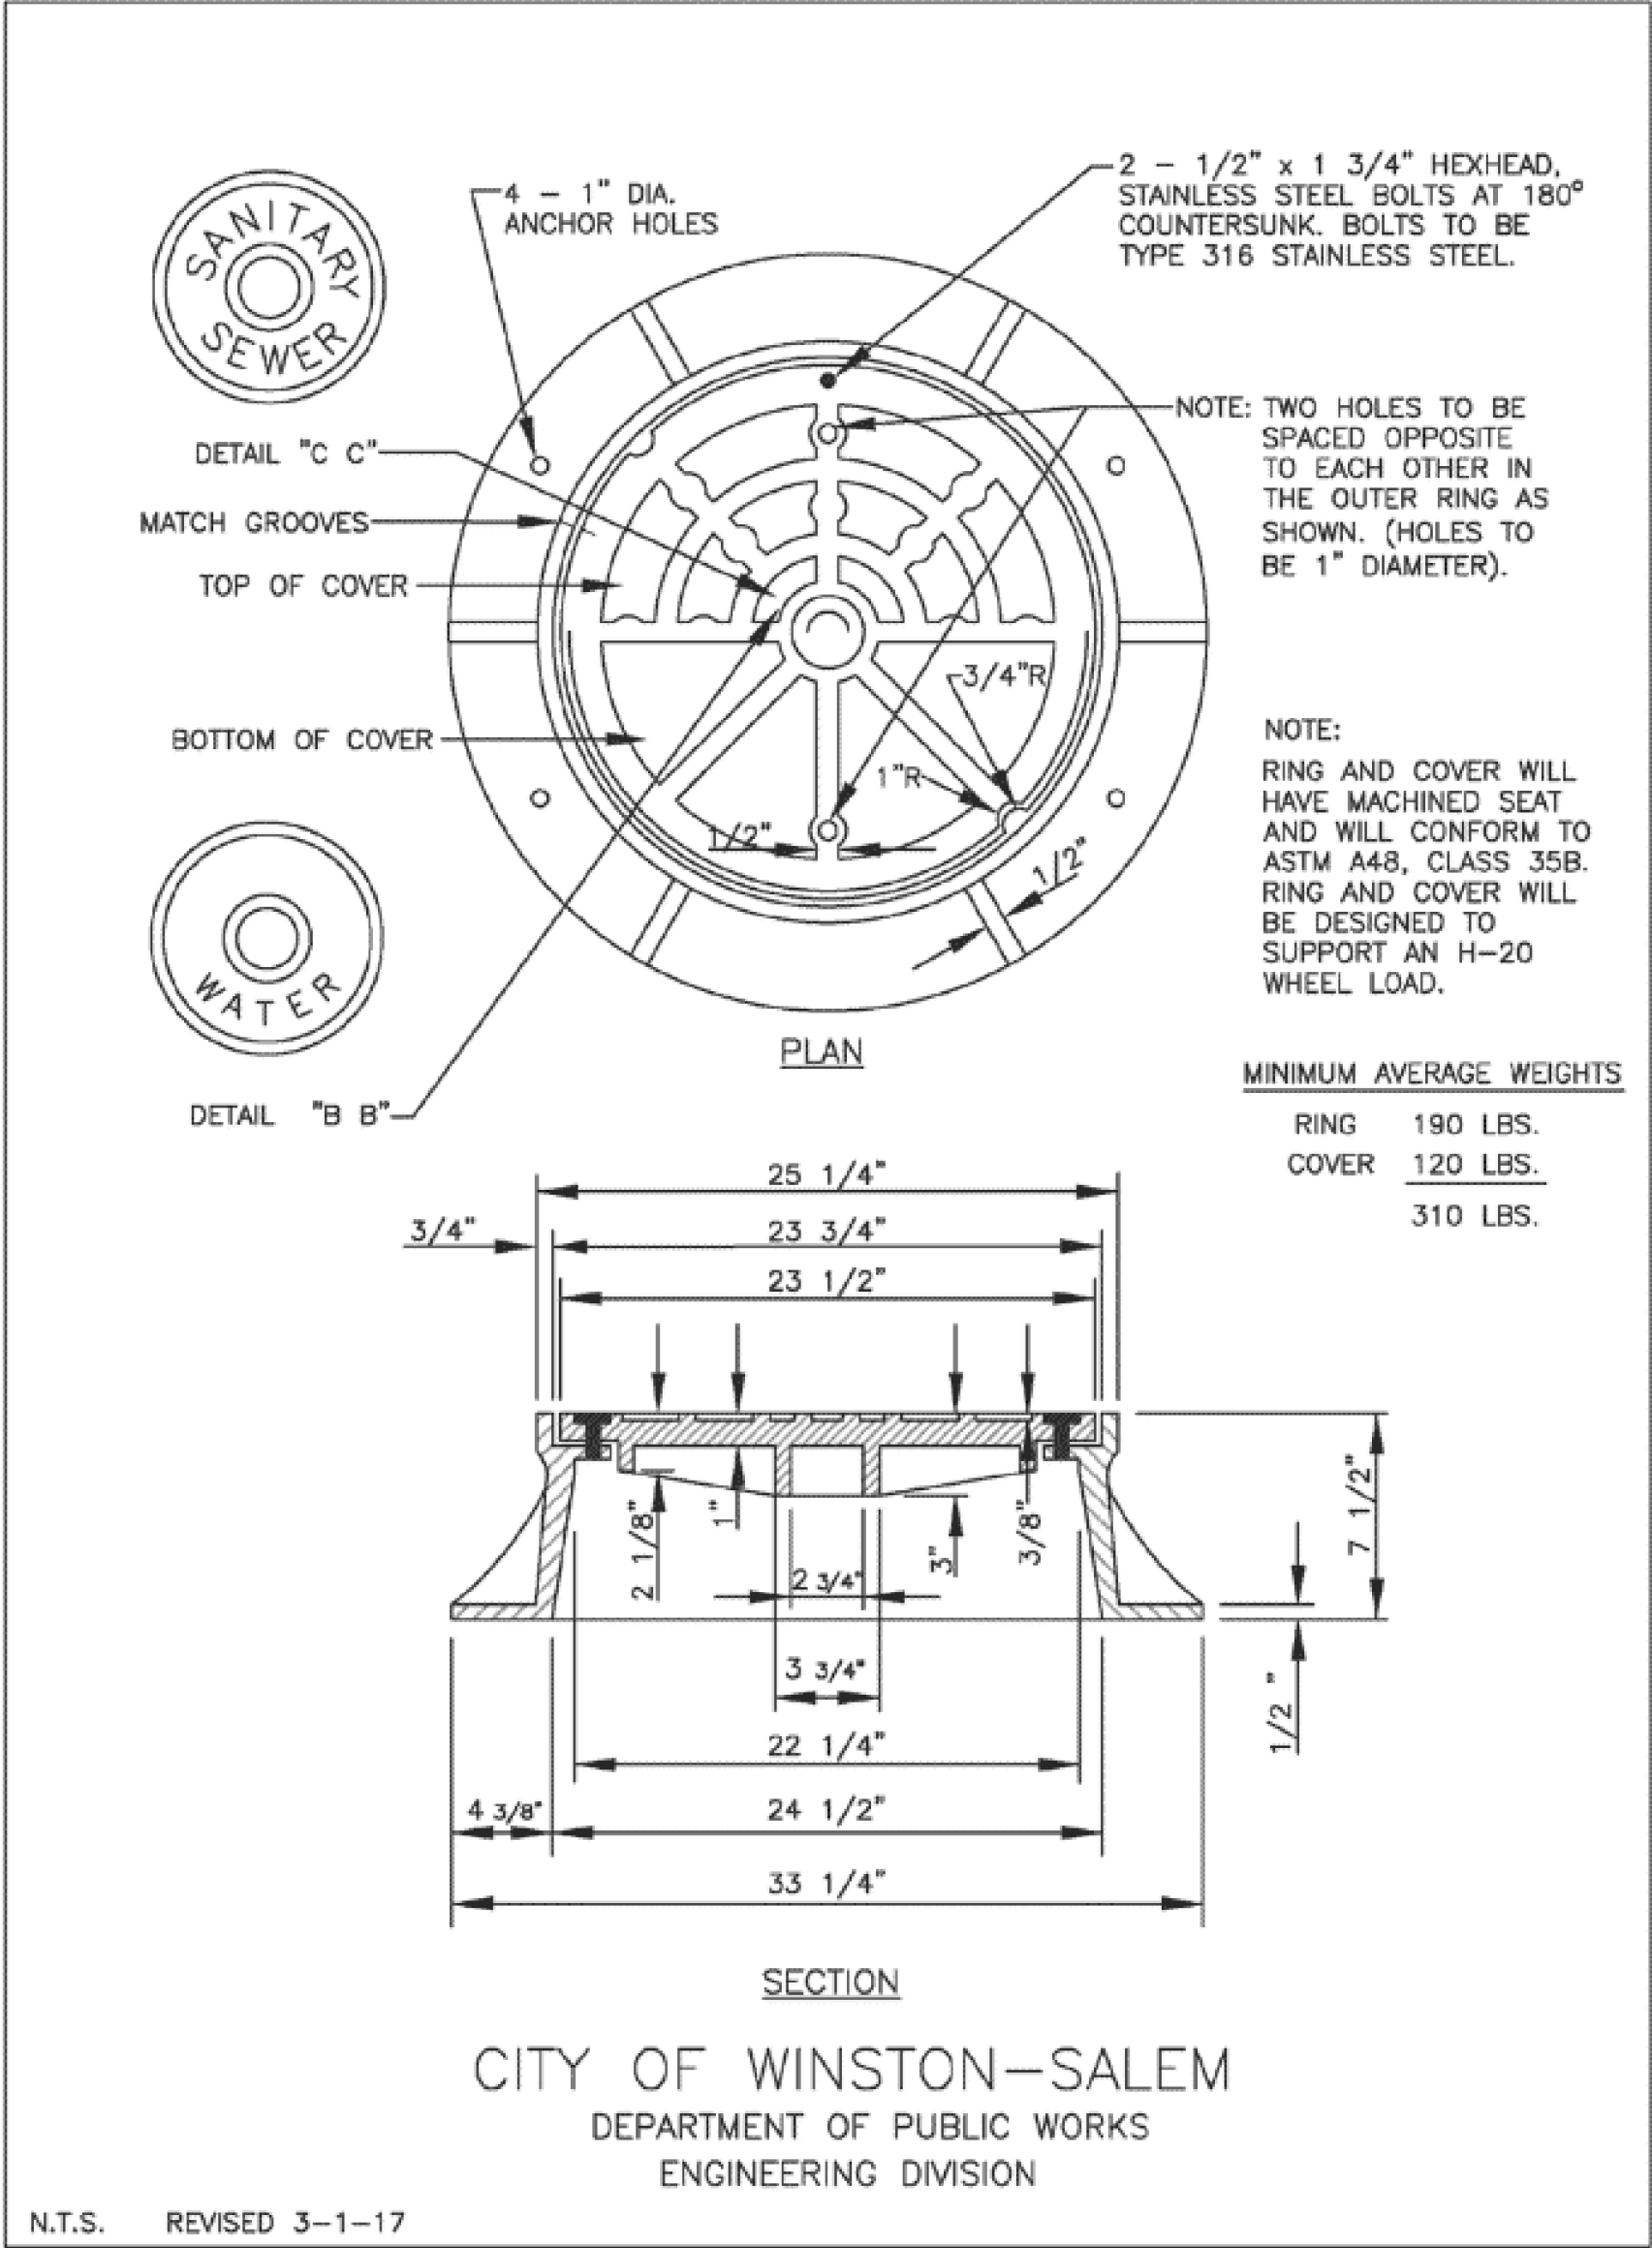

R:\Data\Utility\Utility Spec Drawings\mh ring & cover type 2.dwg


C-19

4" Sewer Connection

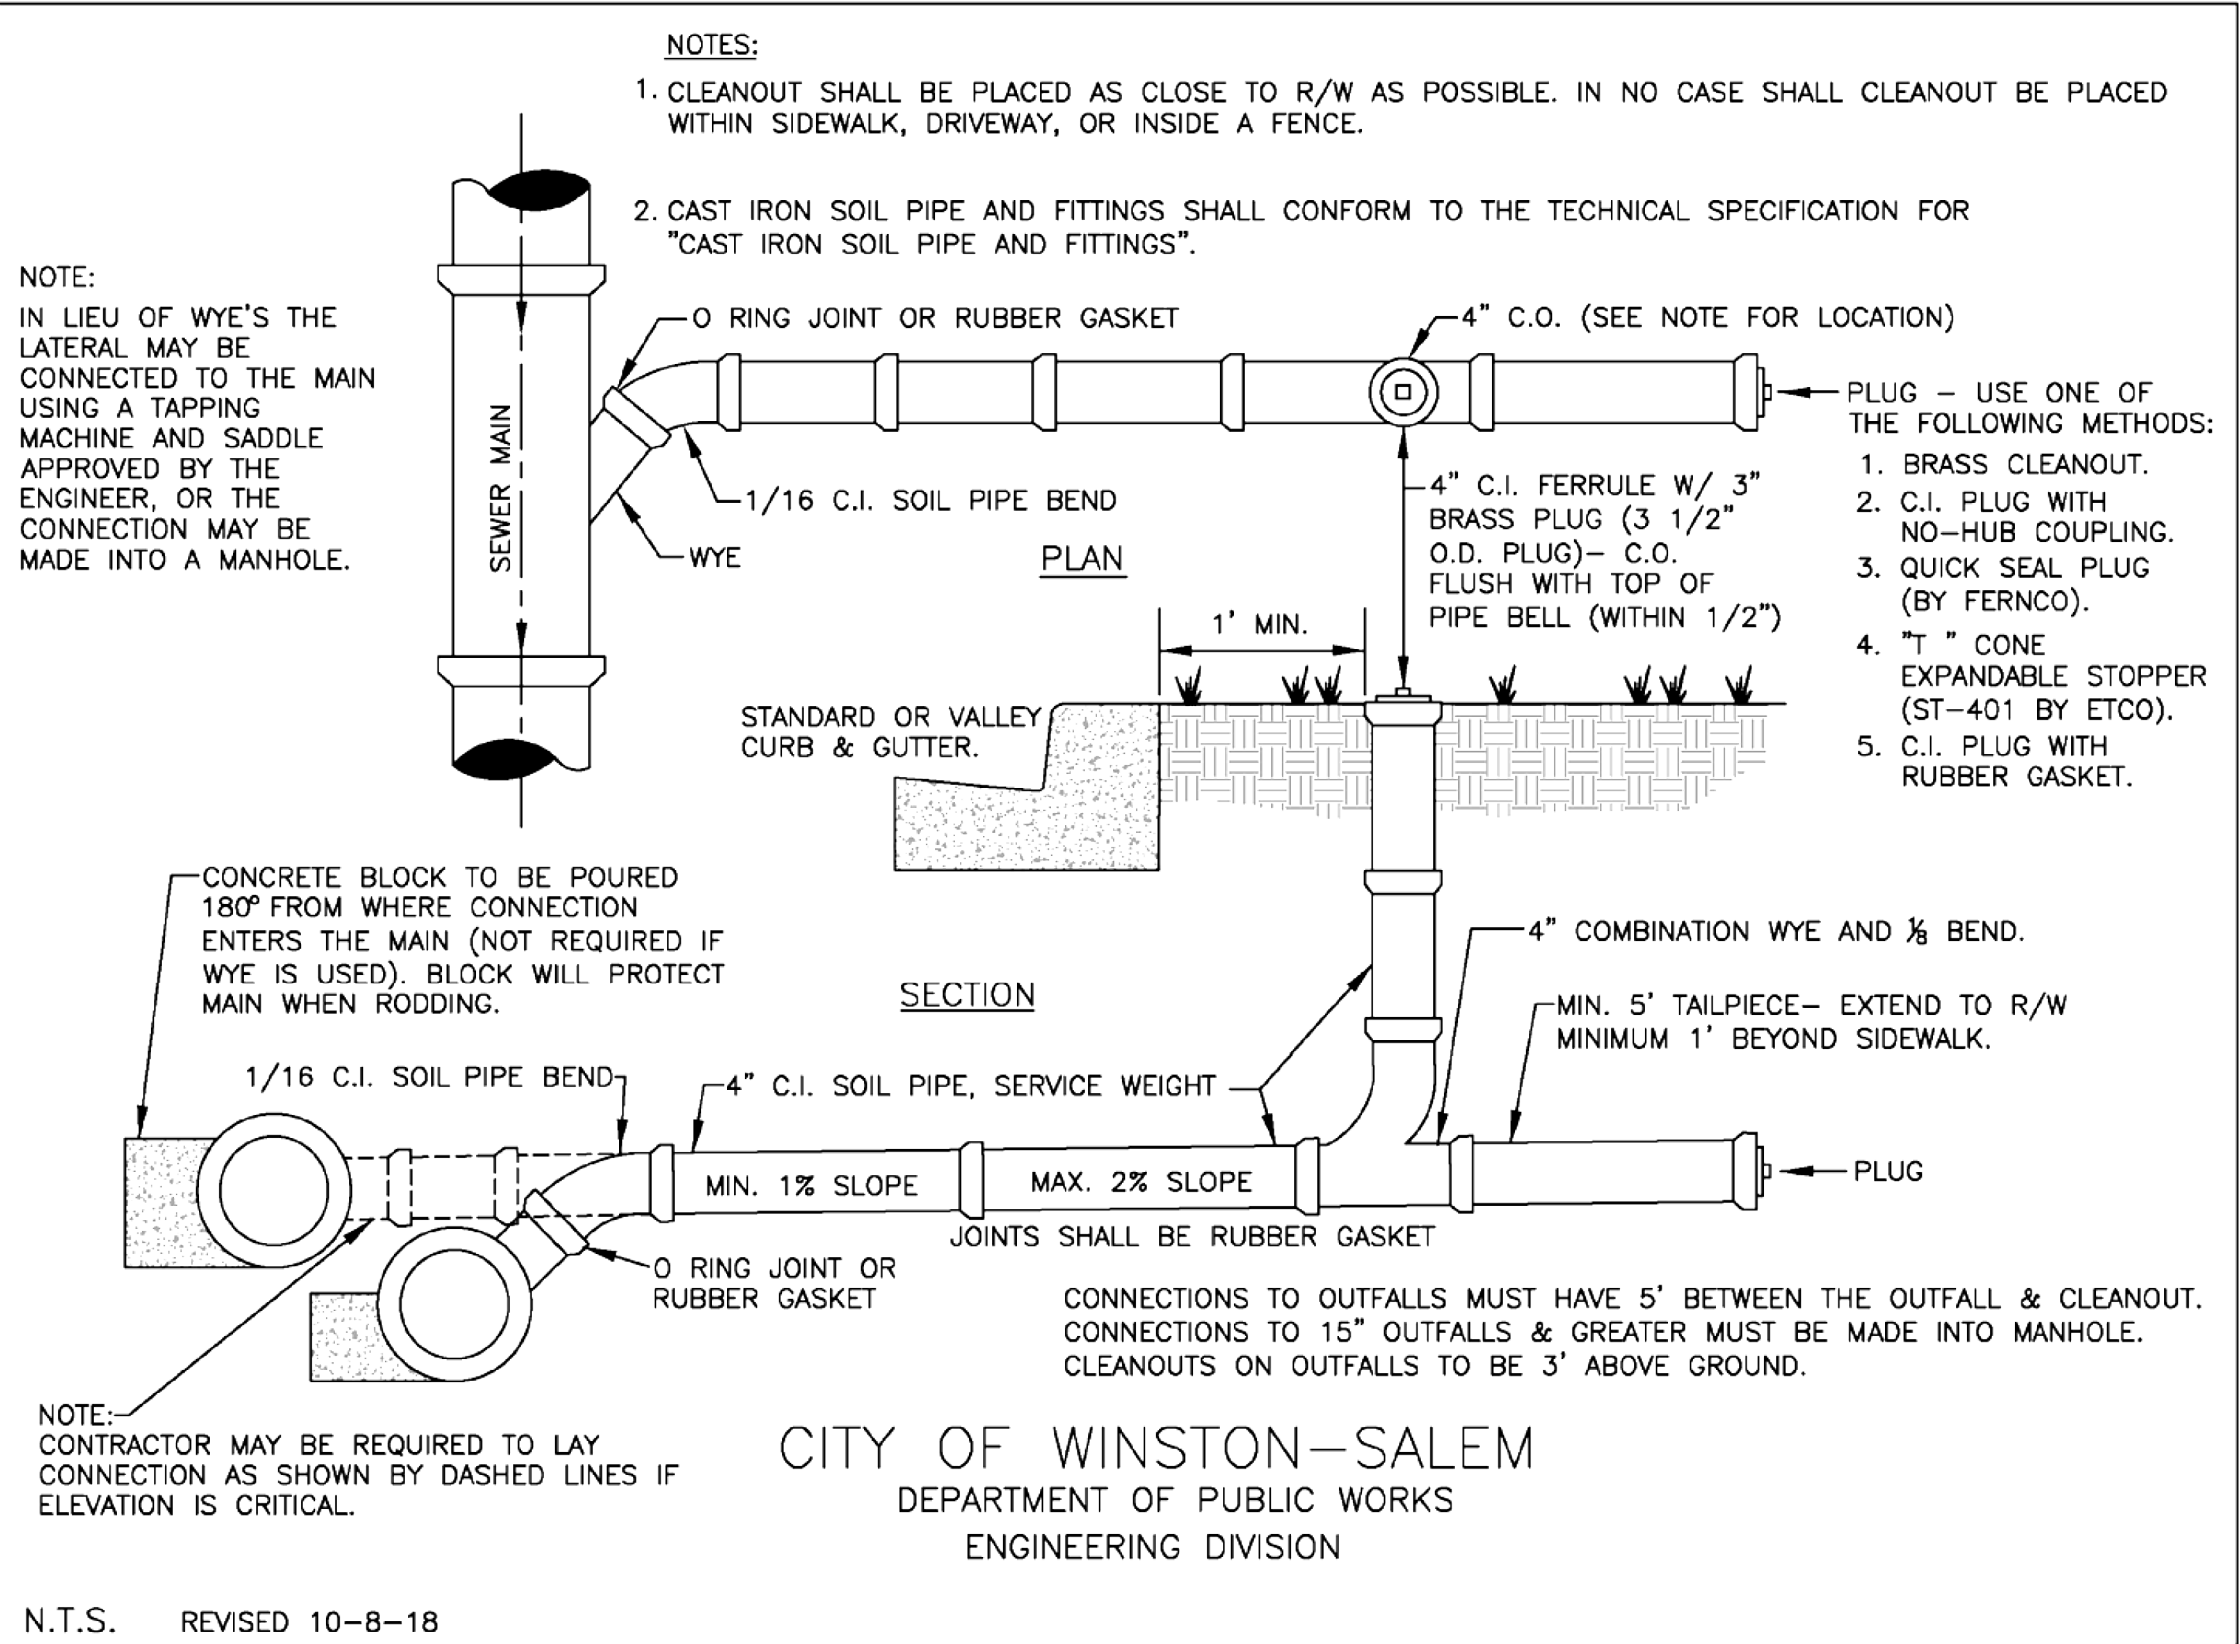


C-22

4" Sewer Connection for Deep Mains

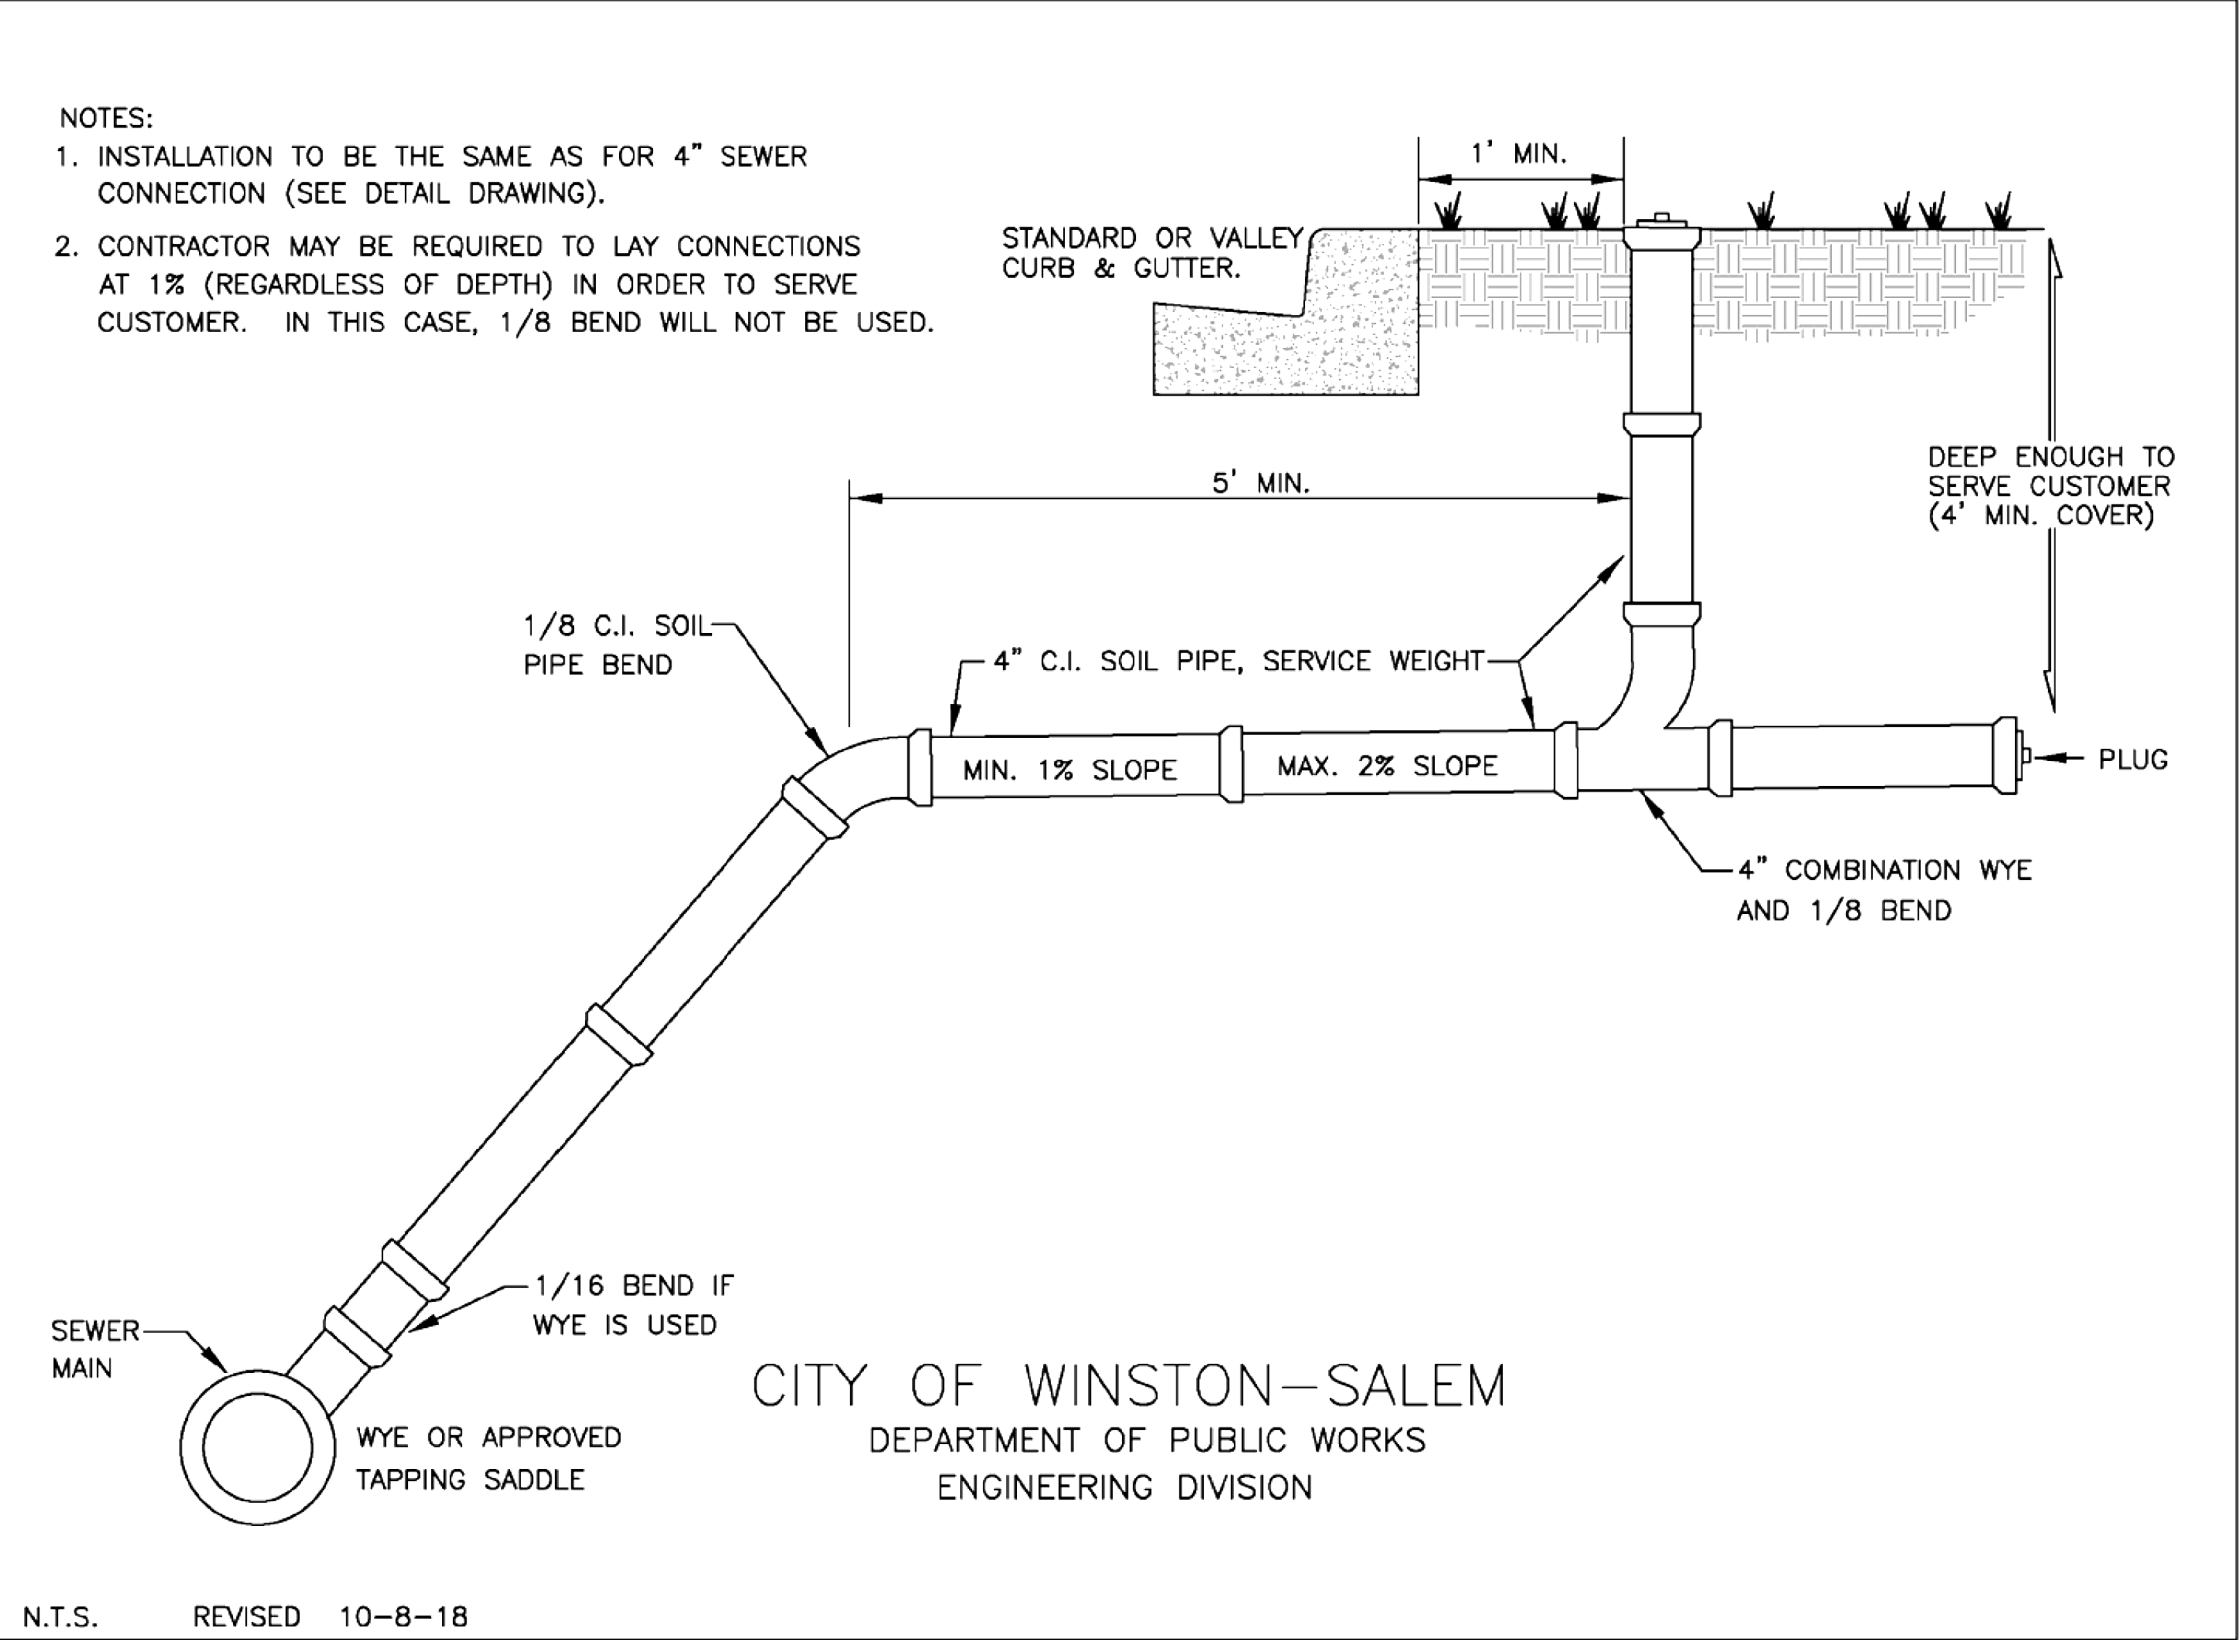

C-23

FORSYTH COUNTY

PROJECT REFERENCE NO.		SHEET NO.
U-6005		UC-3F
DESIGNED BY:	ELM	
DRAWN BY:	ELM	
CHECKED BY:	MUP	
APPROVED BY:	MUP	
REVISED:		
NORTH CAROLINA DEPARTMENT OF TRANSPORTATION		UTILITY CONSTRUCTION PLANS ONLY
UTILITIES ENGINEERING SEC. PHONE: (919) 707-6690 FAX: (919) 250-4151		
DOCUMENT NOT CONSIDERED FINAL UNLESS ALL SIGNATURES COMPLETED		