



12/1/23

V:\Asheville\structures\31748-40 Johnston 50 BR-0026\Utilities\BR-0026.UTL-UC-3.dgn

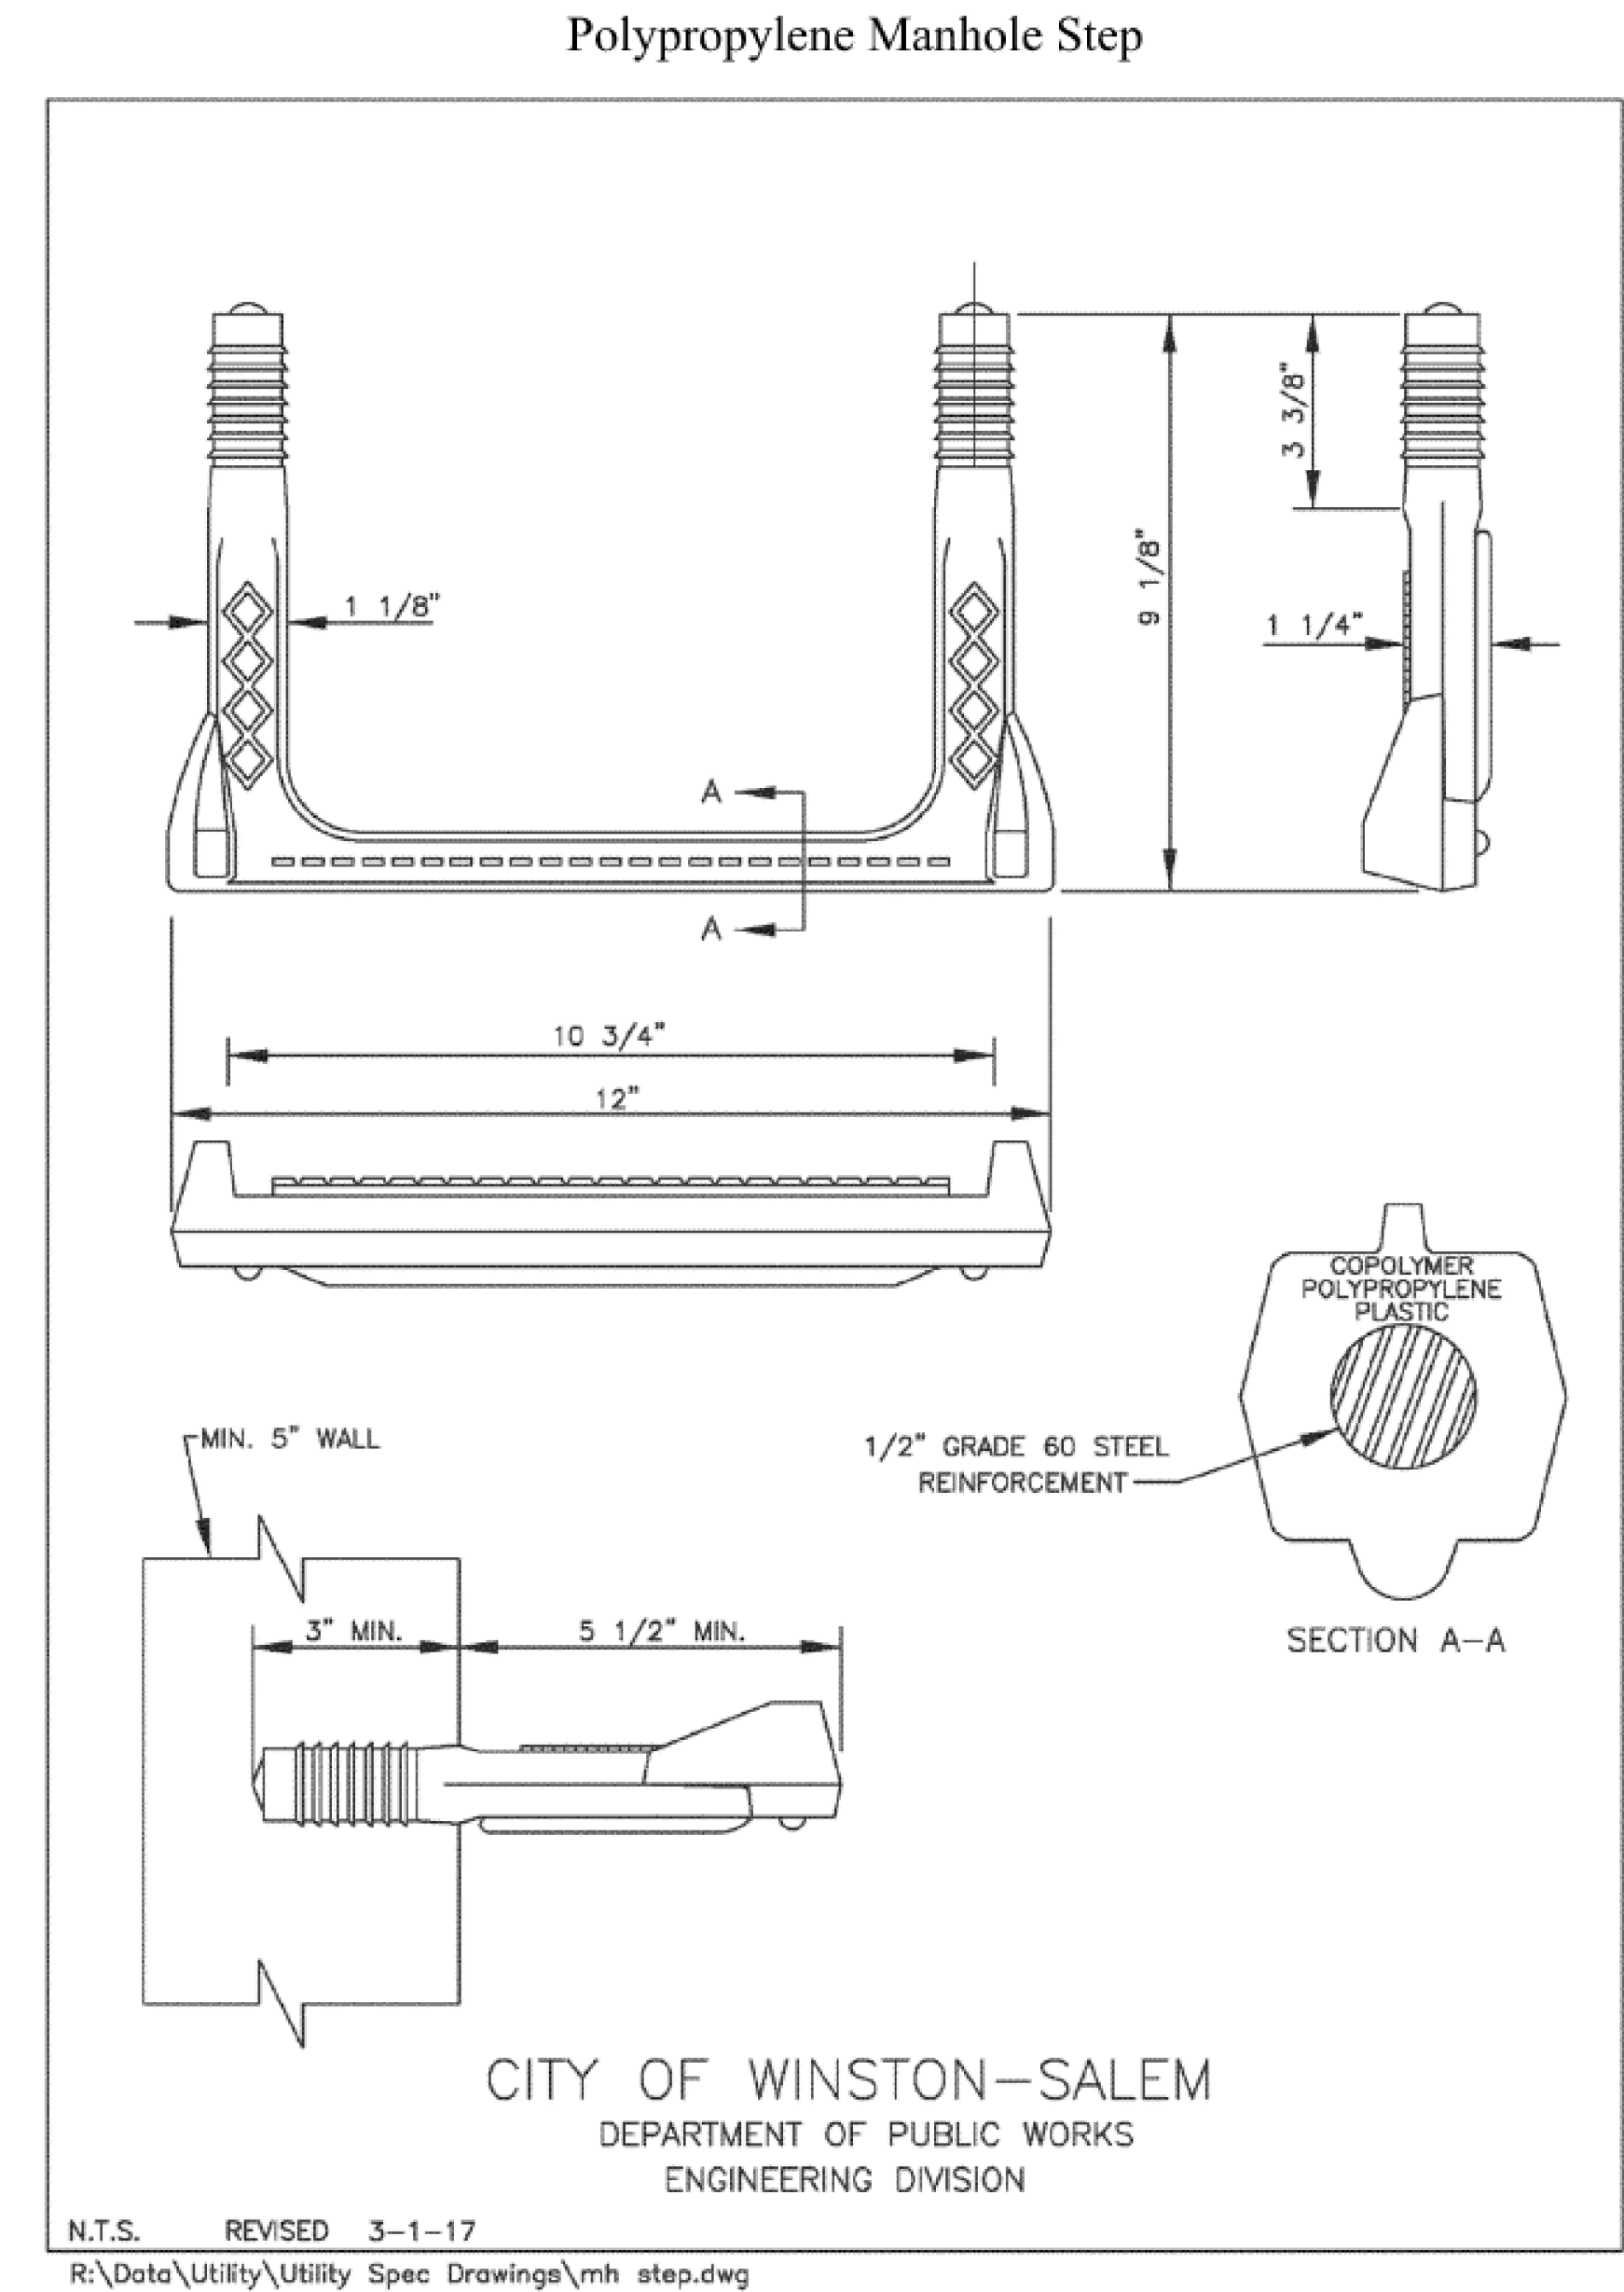


C-21


C-24

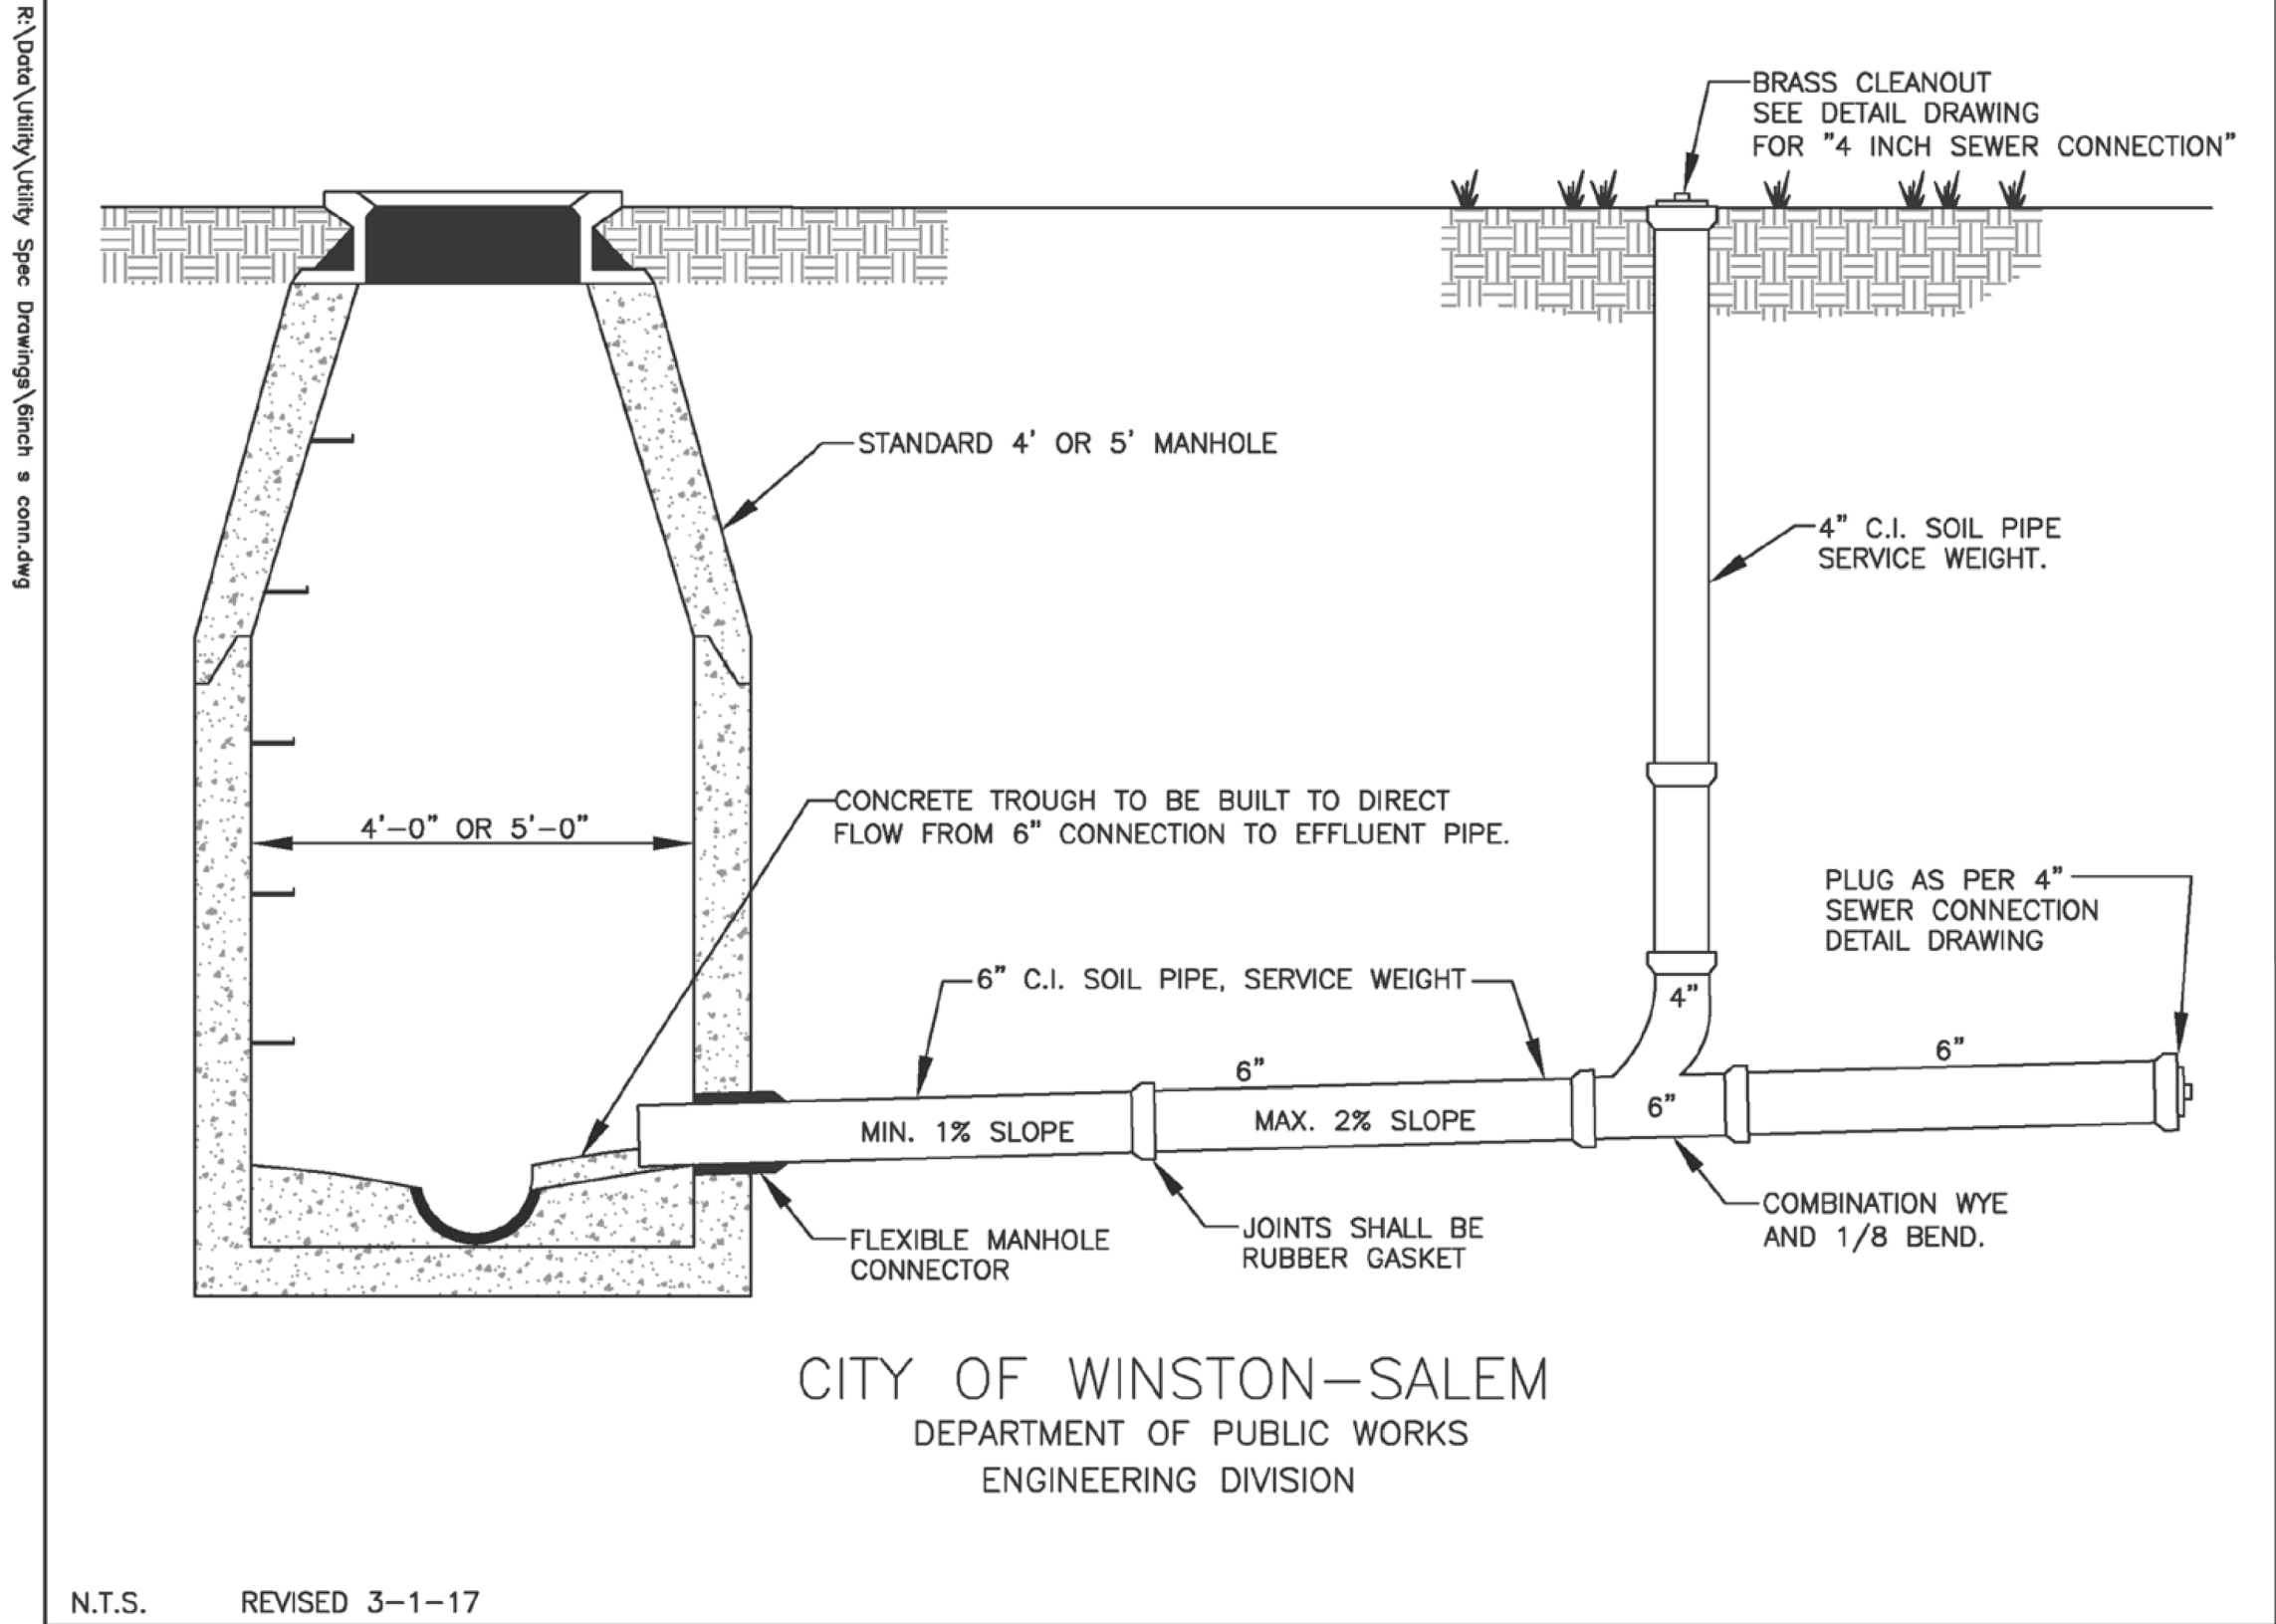

C-28

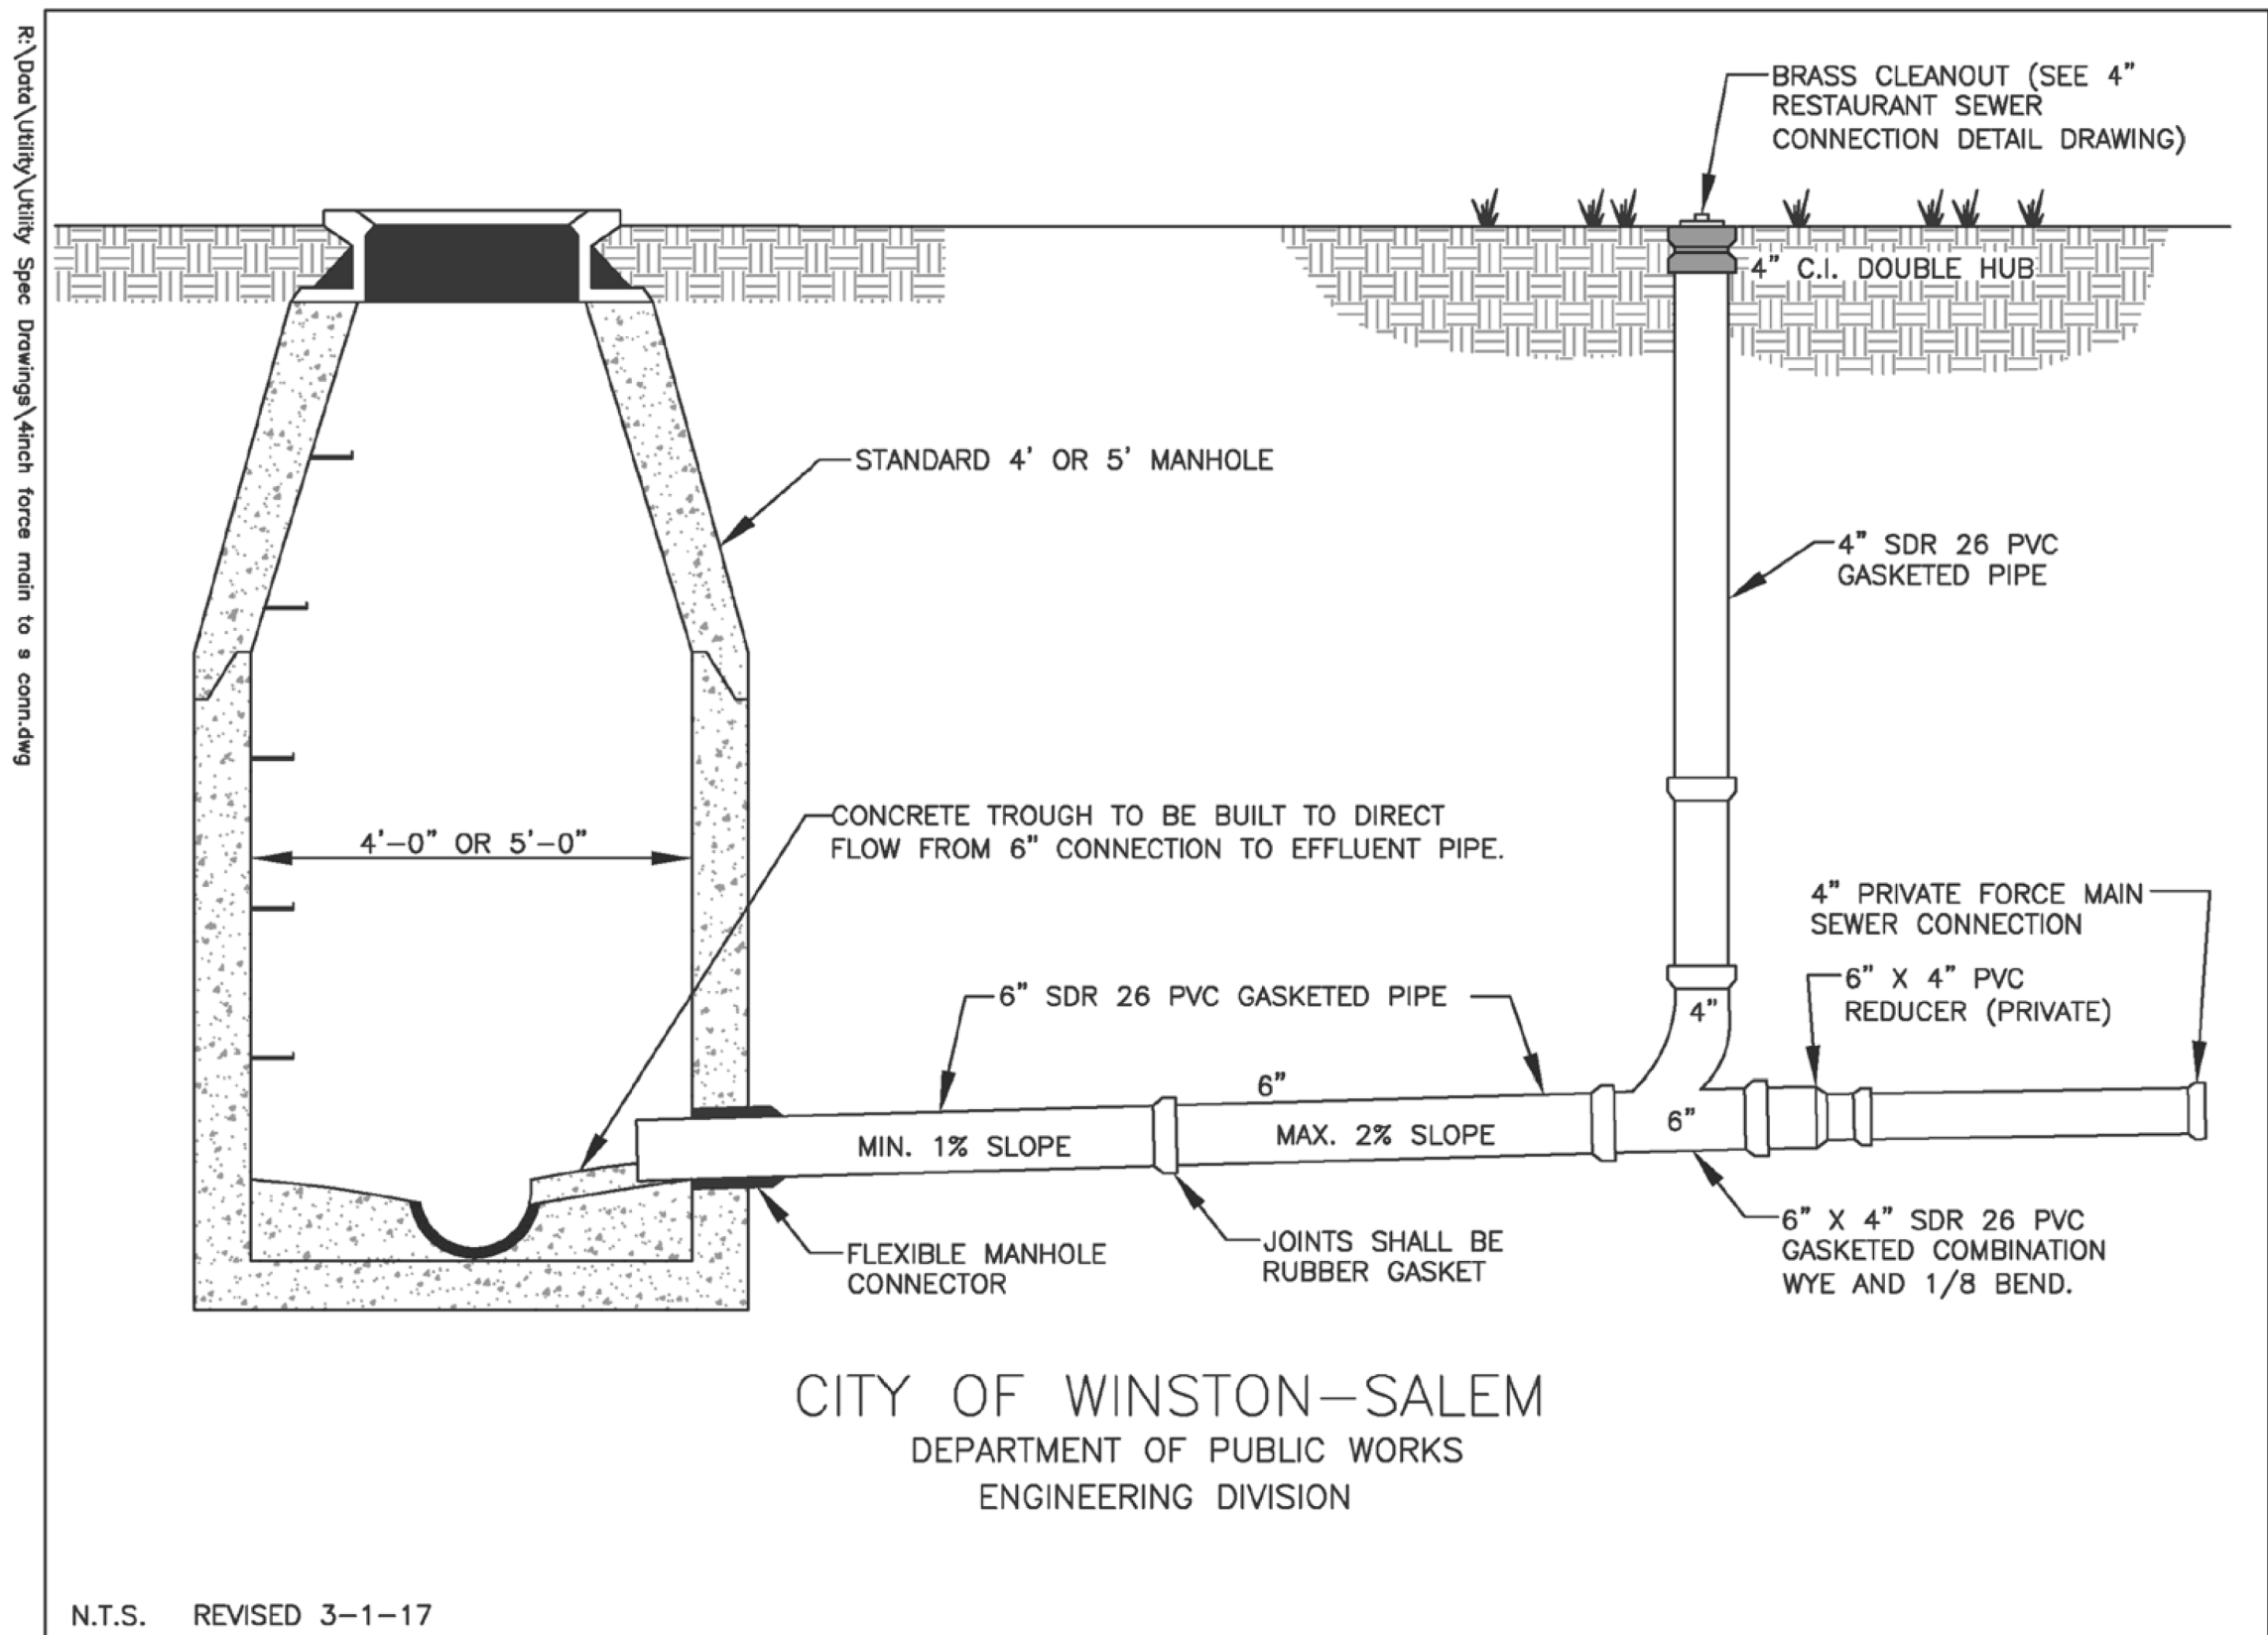

**FORSYTH COUNTY**

PROJECT REFERENCE NO.		SHEET NO.	
U-6005		UC-3G	
DESIGNED BY: ELM			
DRAWN BY: ELM			
CHECKED BY: MUP			
APPROVED BY: MUP			
REVISED:			
NORTH CAROLINA DEPARTMENT OF TRANSPORTATION		UTILITY CONSTRUCTION PLANS ONLY	
UTILITIES ENGINEERING SEC. PHONE: (919) 707-6690 FAX: (919) 250-4151			
UTILITY CONSTRUCTION			
DOCUMENT NOT CONSIDERED FINAL UNLESS ALL SIGNATURES COMPLETED			