



PROJECT REFERENCE NO.		SHEET NO.	
U-6005		UC-3J	
DESIGNED BY: ELM			
DRAWN BY: ELM			
CHECKED BY: MUP			
APPROVED BY: MUP			
REVISED:			
NORTH CAROLINA DEPARTMENT OF TRANSPORTATION		12/11/2015 1:30 AM EST 7/12/2015	
UTILITIES ENGINEERING SEC. PHONE: (919) 707-6690 FAX: (919) 250-4151		UTILITY CONSTRUCTION PLANS ONLY	
UTILITY CONSTRUCTION			
DOCUMENT NOT CONSIDERED FINAL UNLESS ALL SIGNATURES COMPLETED			

Blow-Off Assembly

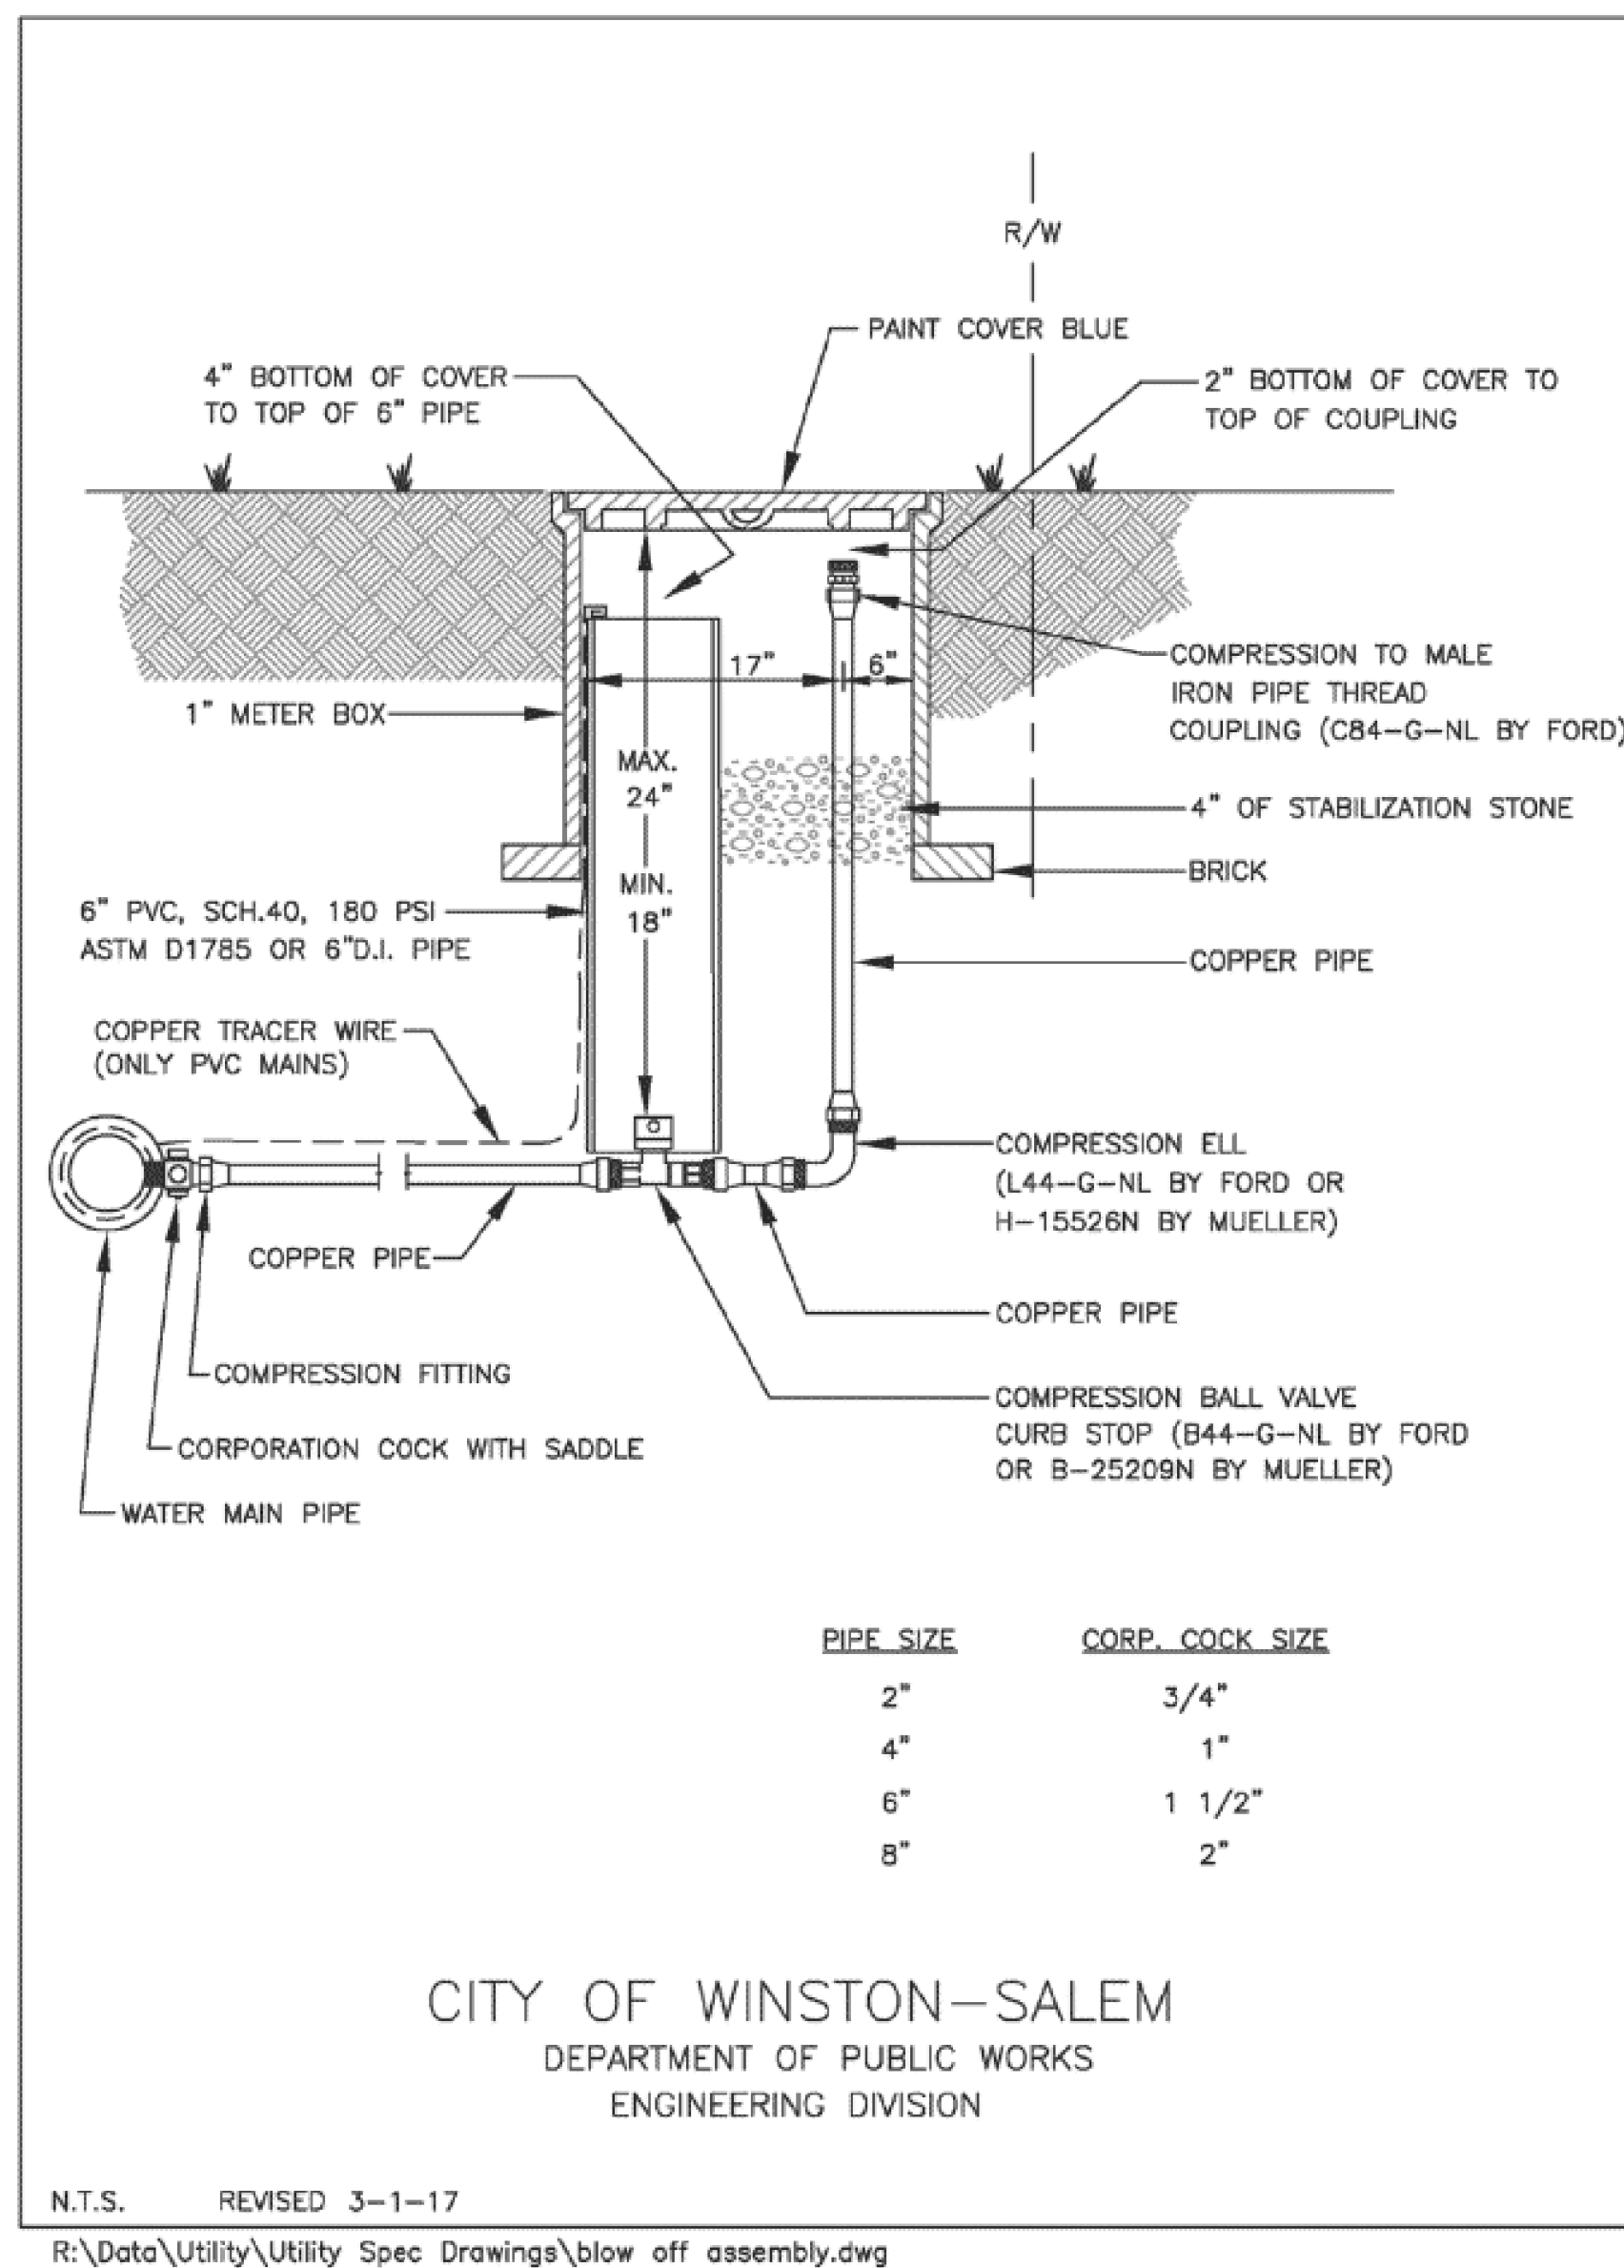


C-45

1" Water Connection (With Curb & Gutter)

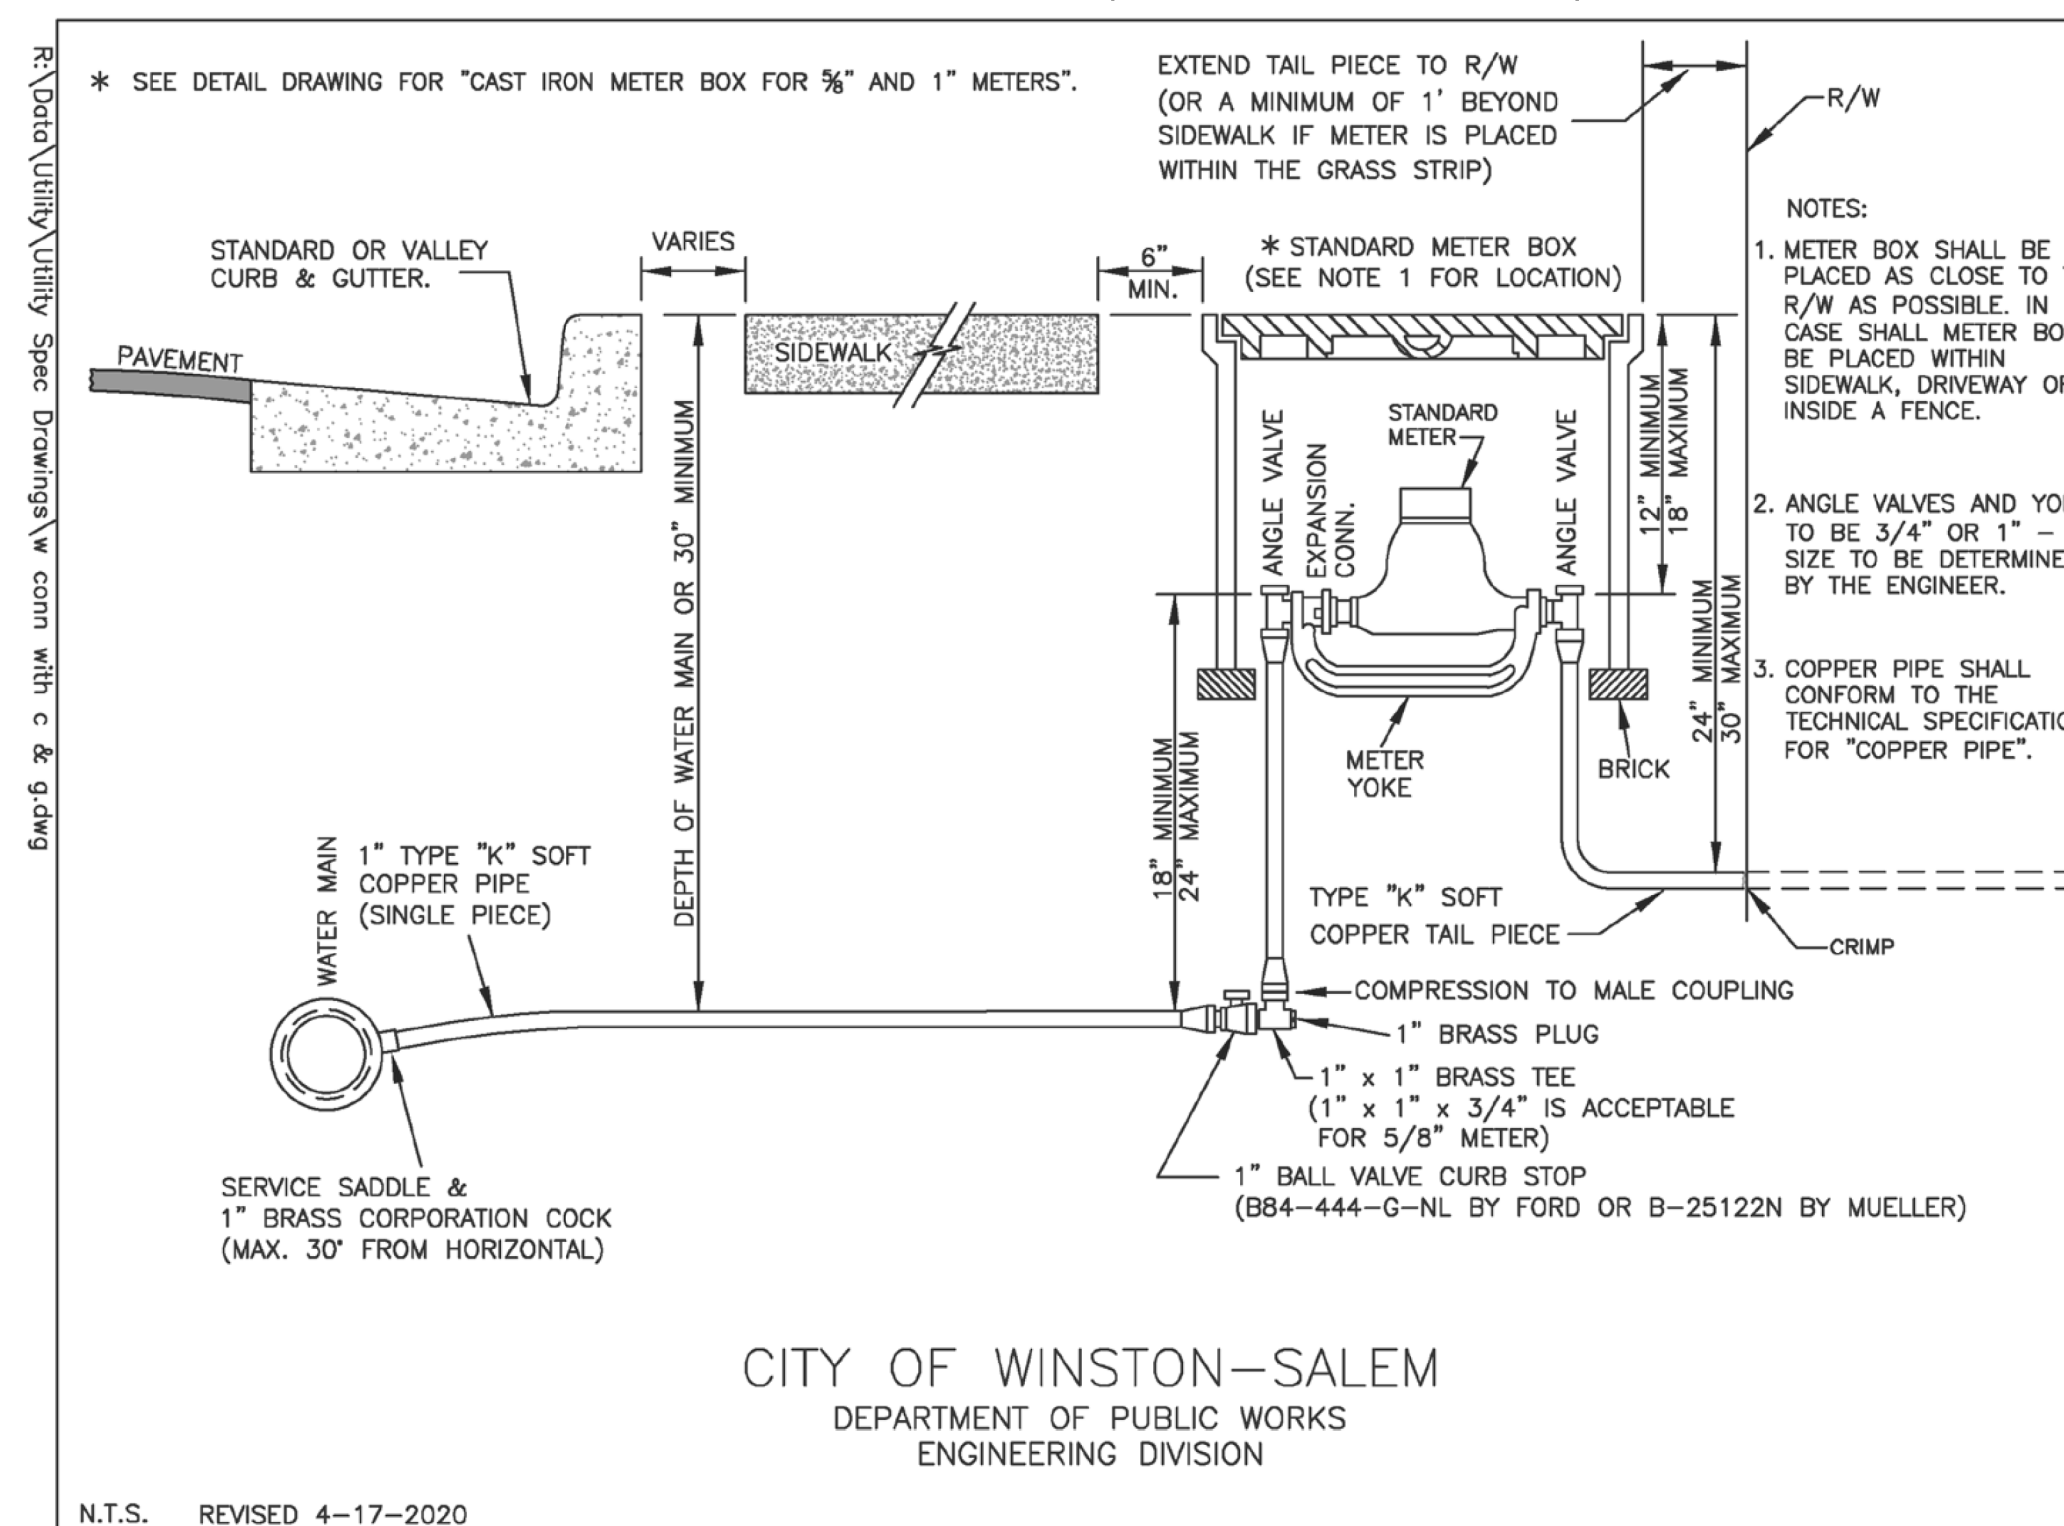

C-46

Flushing and Chlorination Connection for Water Main Extensions

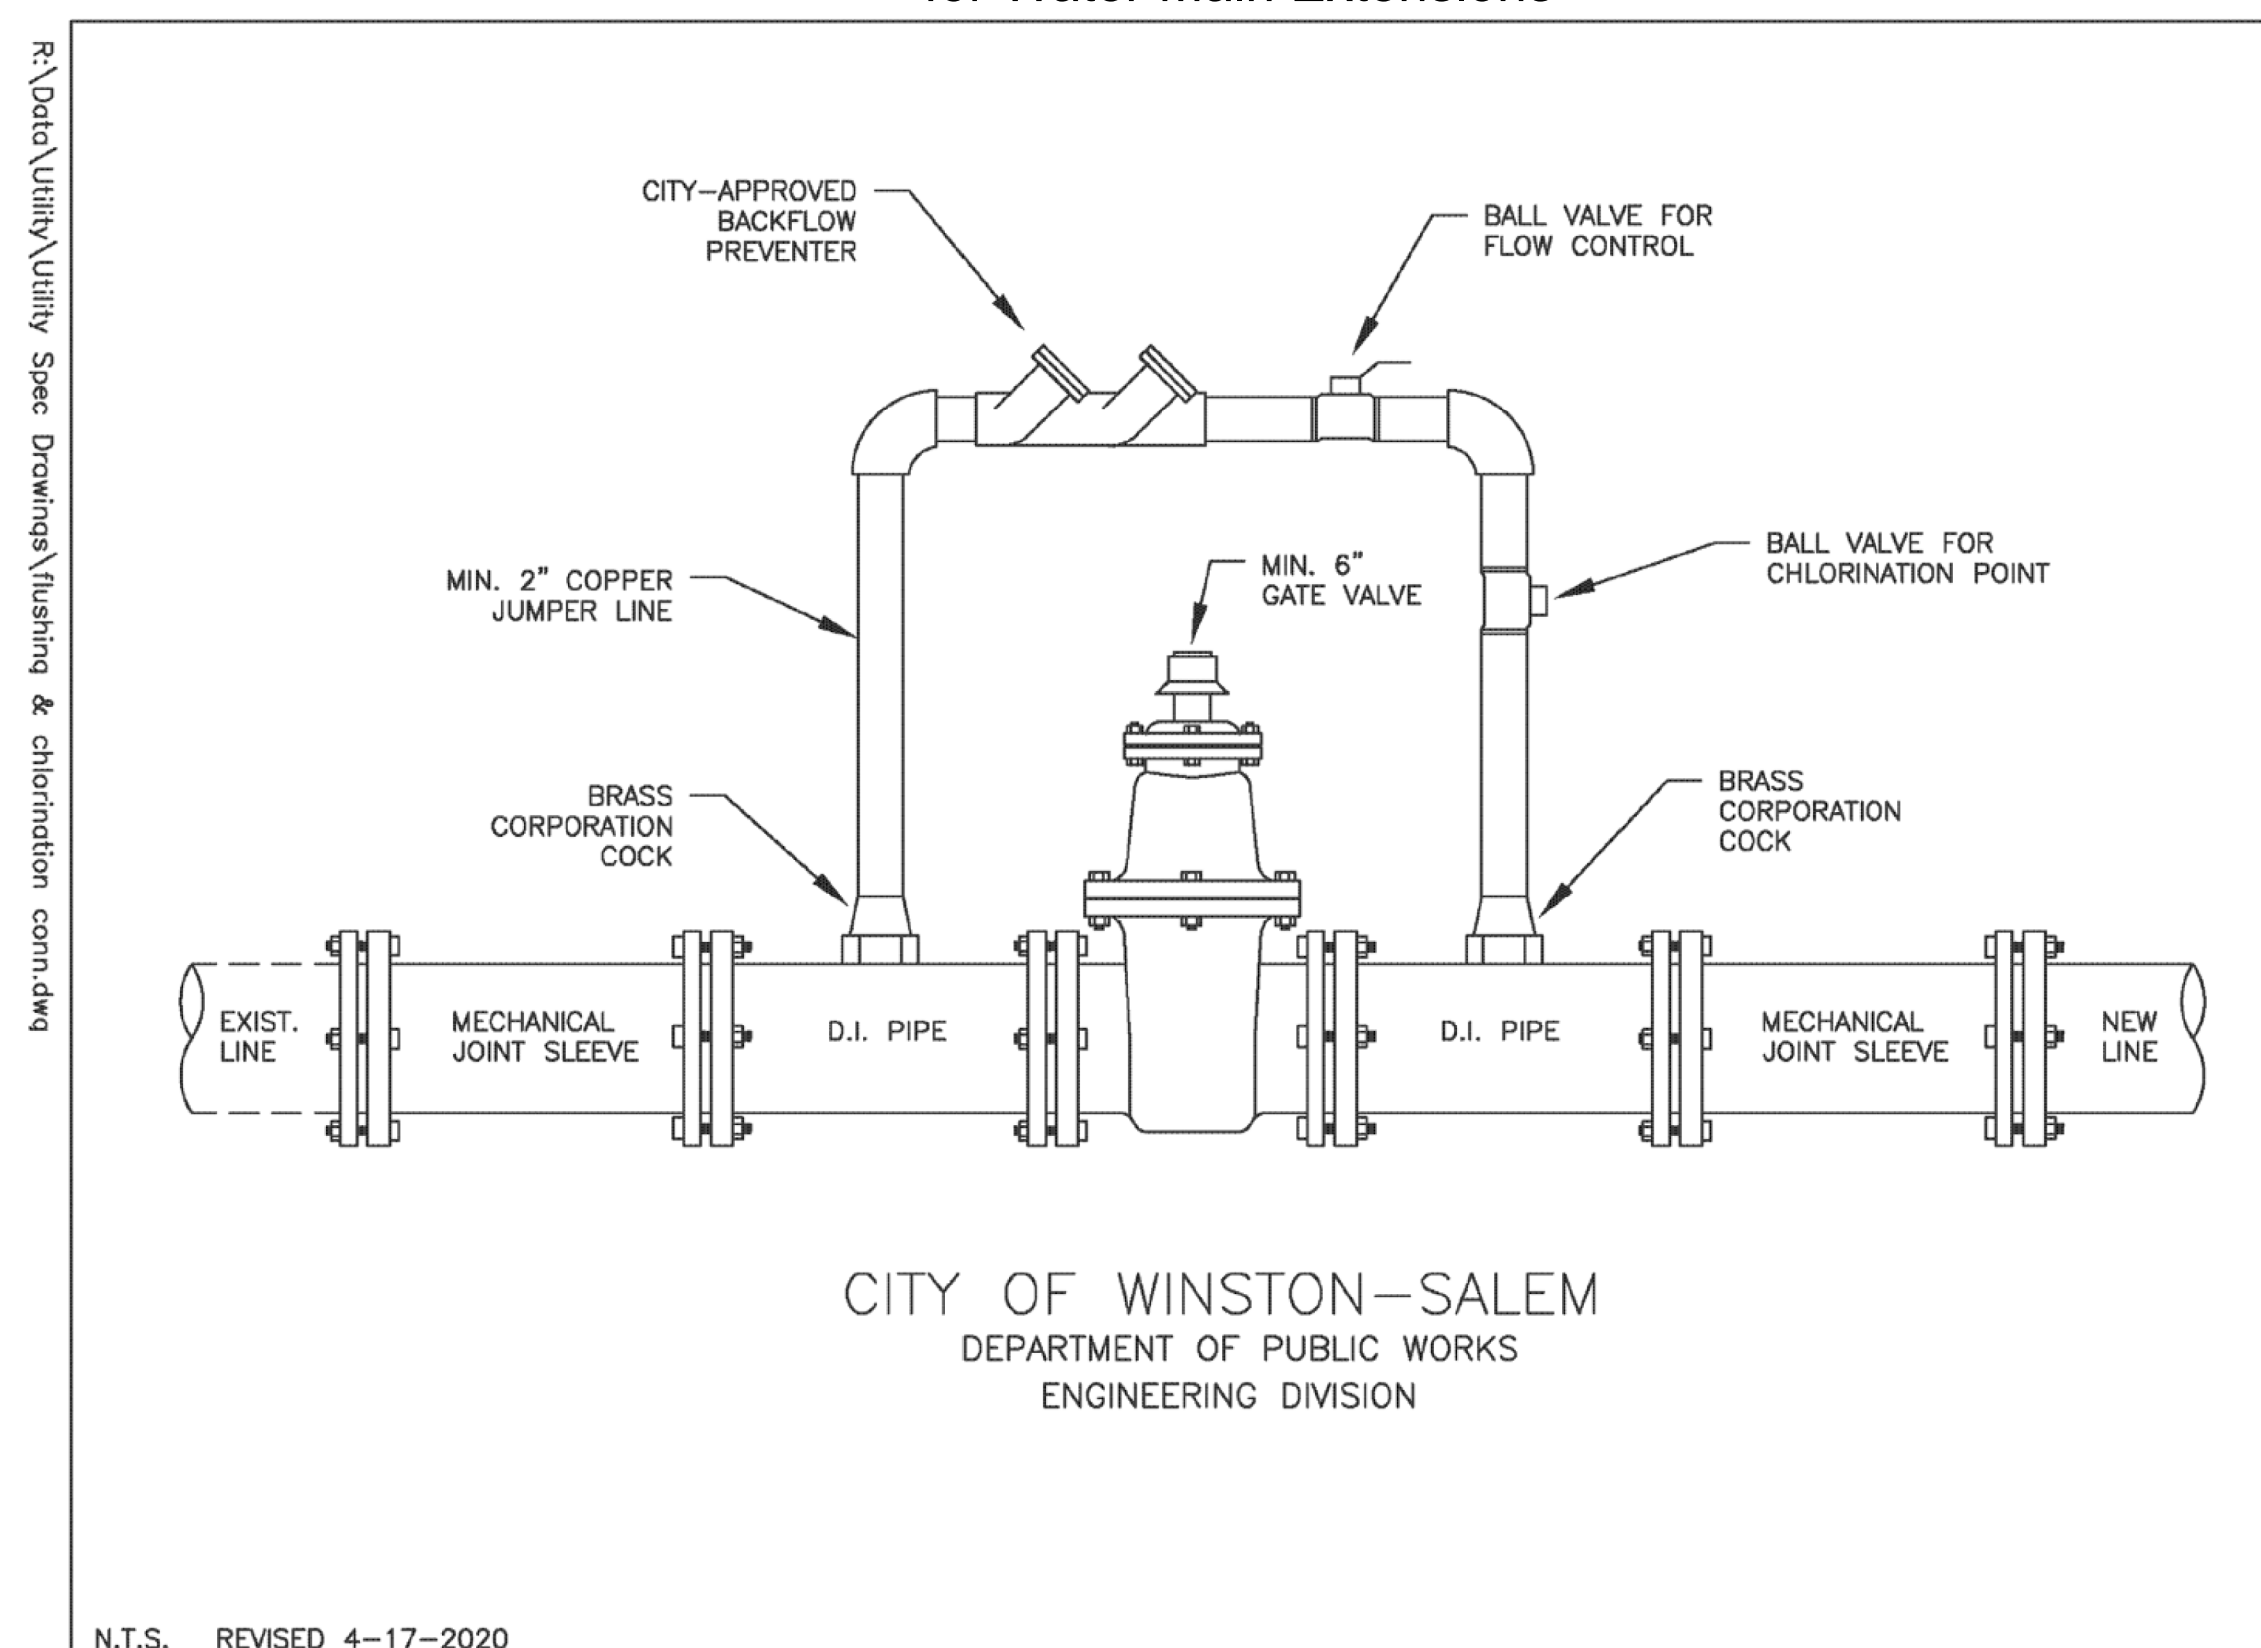

C-55