
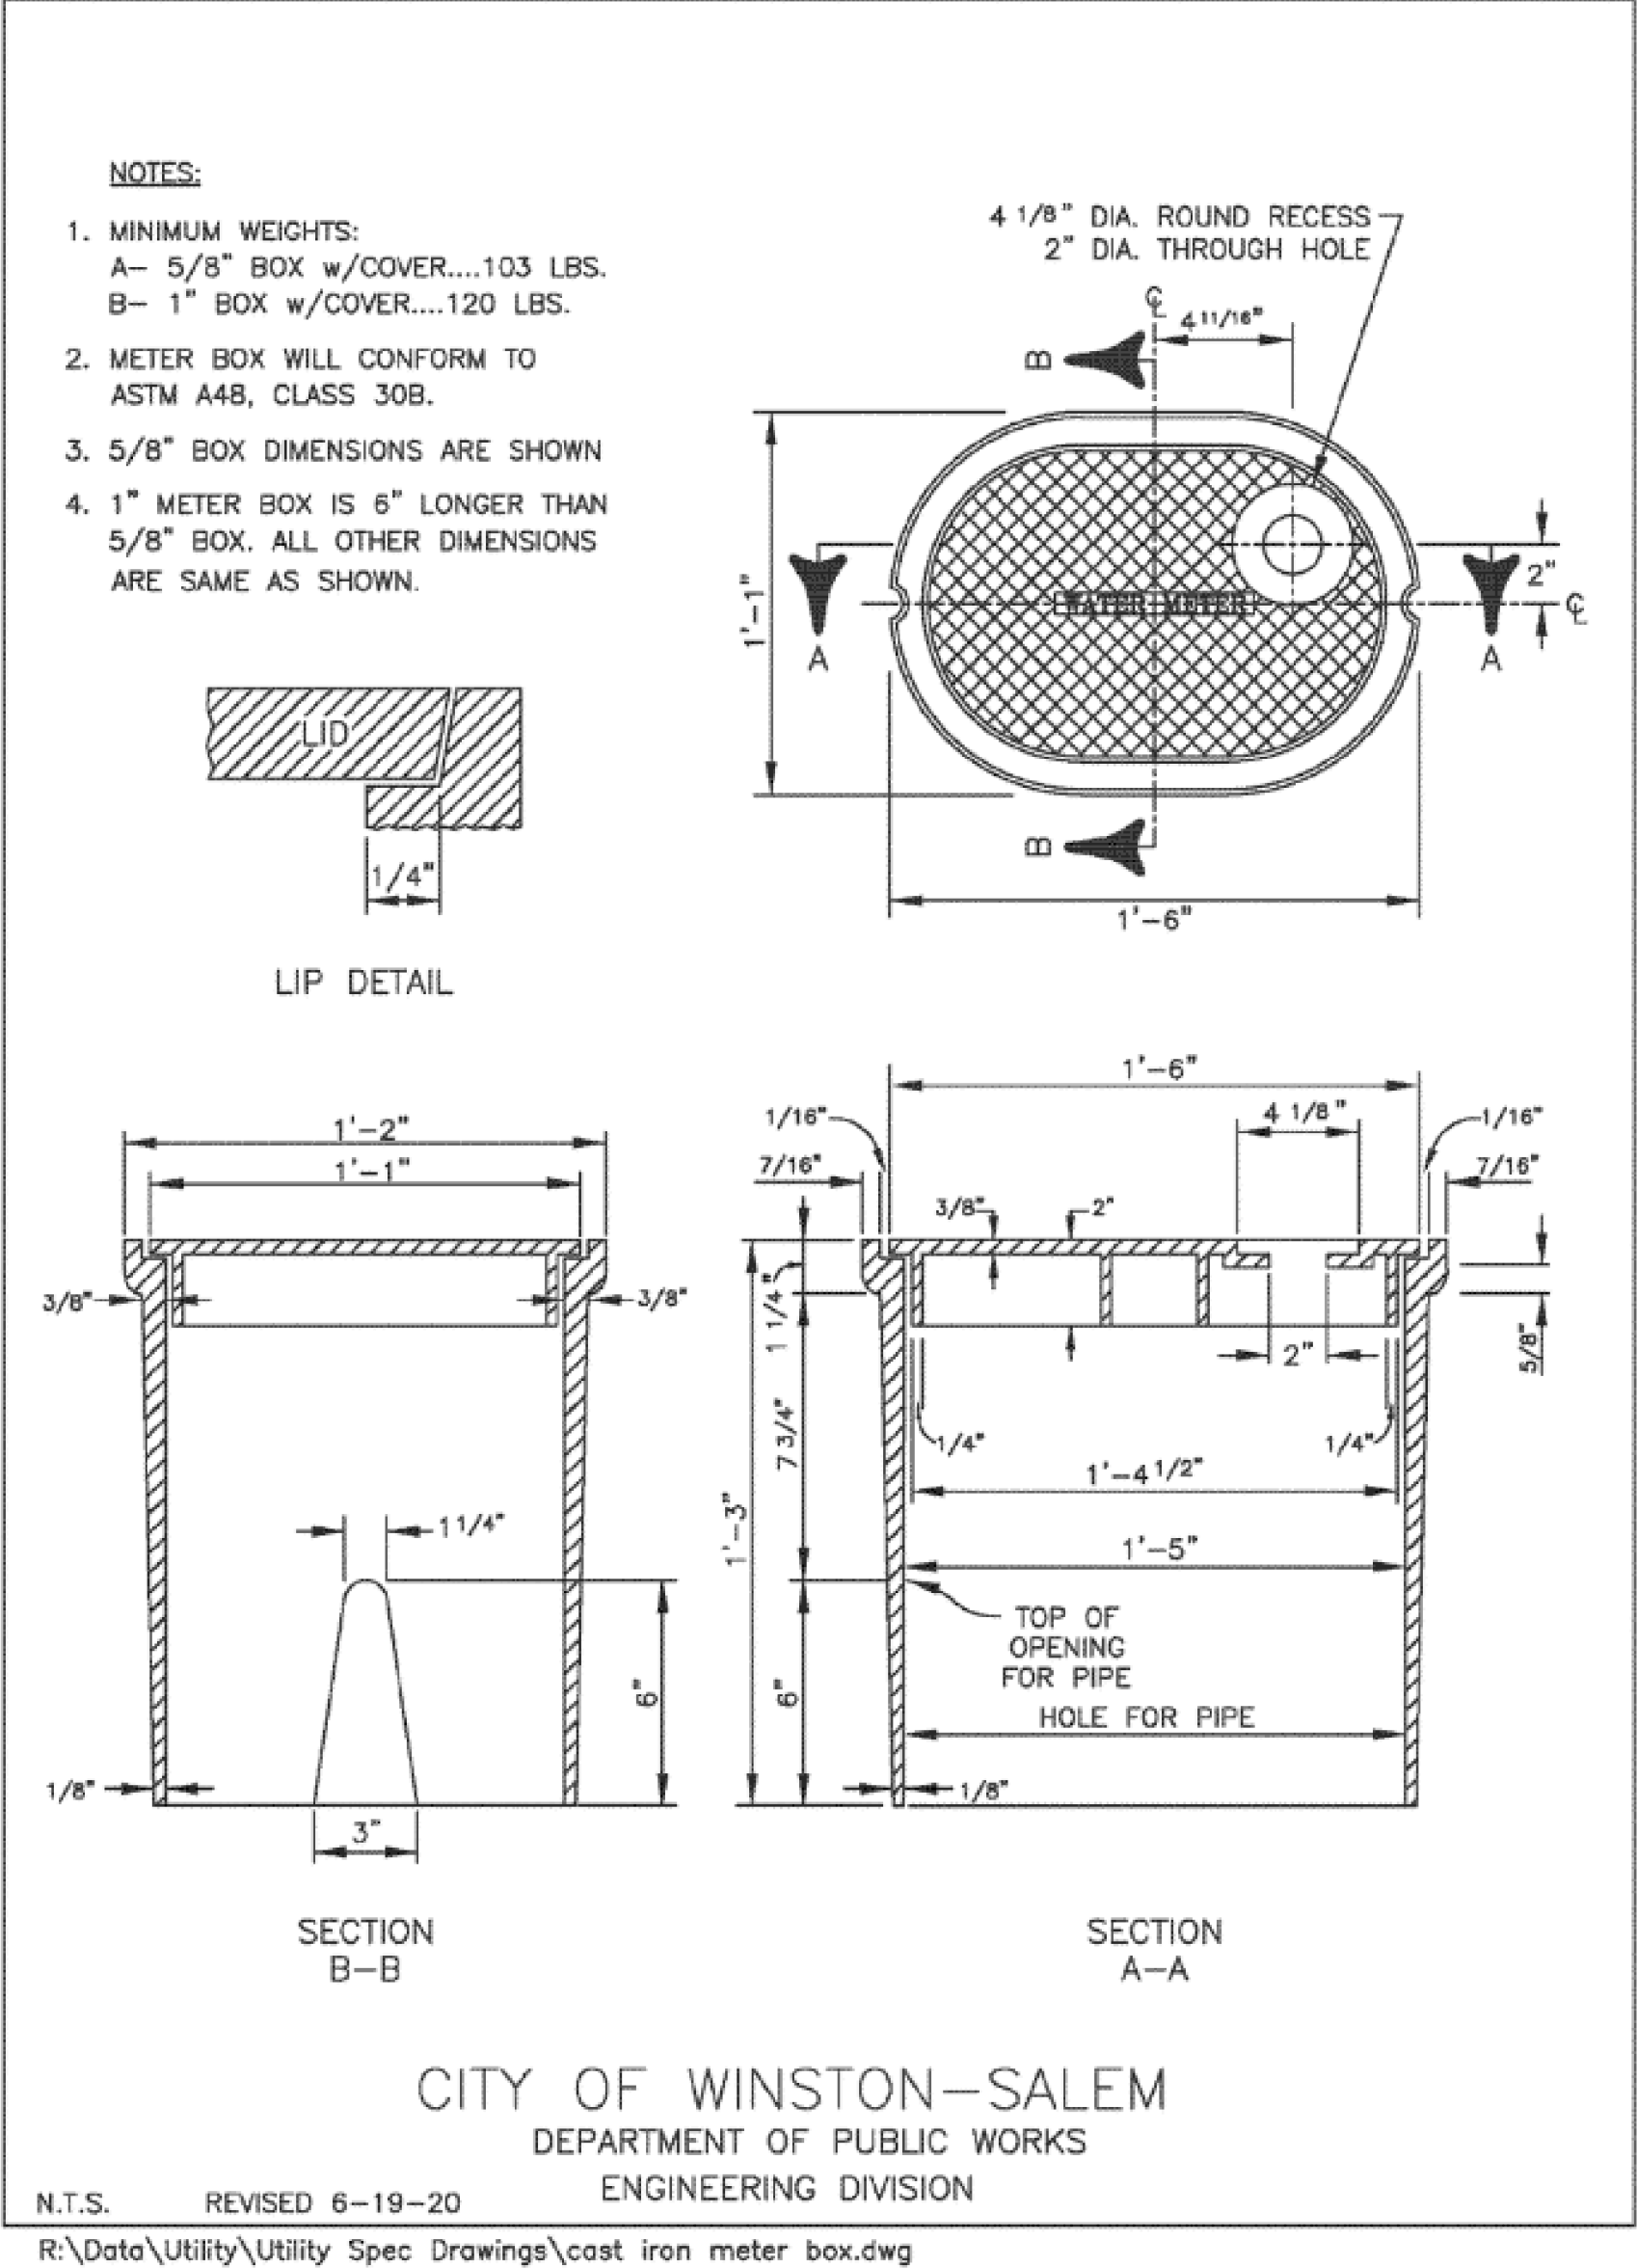


PROJECT REFERENCE NO.		SHEET NO.	
U-6005		UC-3K	
DESIGNED BY: ELM			
DRAWN BY: ELM			
CHECKED BY: MUP			
APPROVED BY: MUP			
REVISED:		NORTH CAROLINA DEPARTMENT OF TRANSPORTATION	
UTILITIES ENGINEERING SEC. PHONE: (919) 707-6690 FAX: (919) 250-4151		UTILITY CONSTRUCTION PLANS ONLY	


UTILITY CONSTRUCTION

**DOCUMENT NOT CONSIDERED FINAL
UNLESS ALL SIGNATURES COMPLETED**

Cast Iron Meter Box for 5/8" and 1" Meters



Polymer Concrete Meter Box for 1 1/2" and 2" Meters

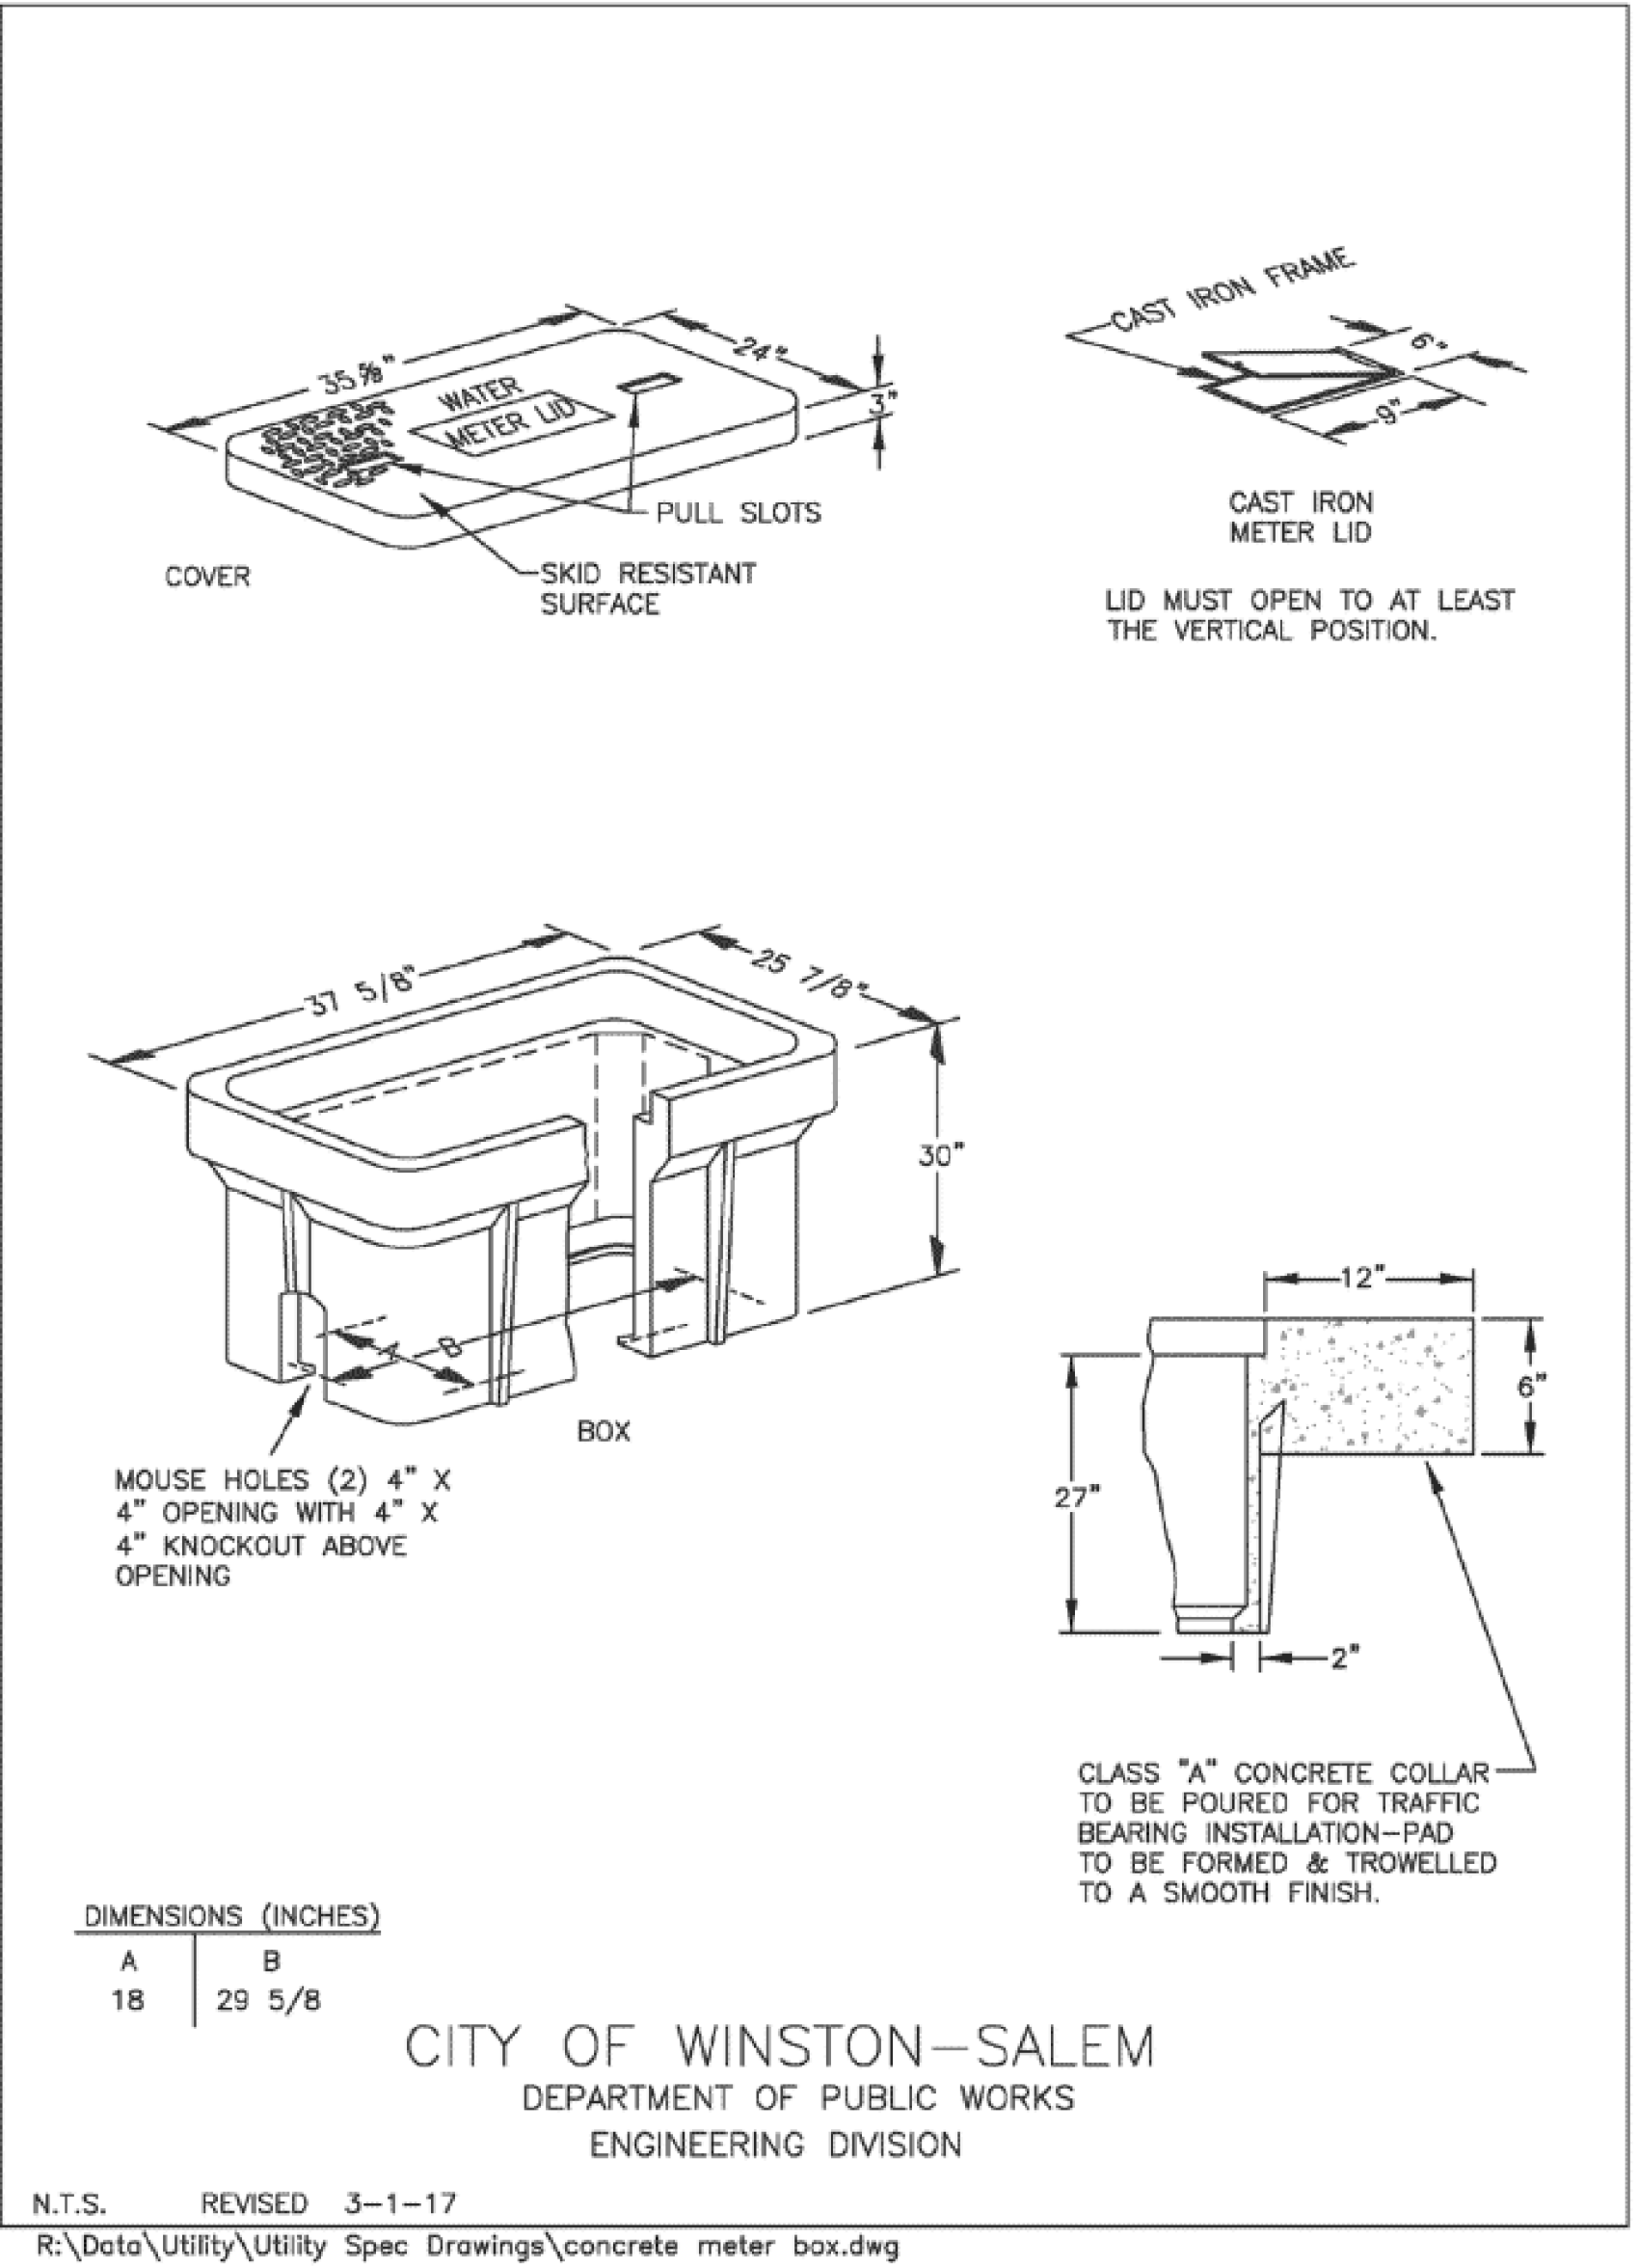

1 1/2" and 2" Water Connection

