
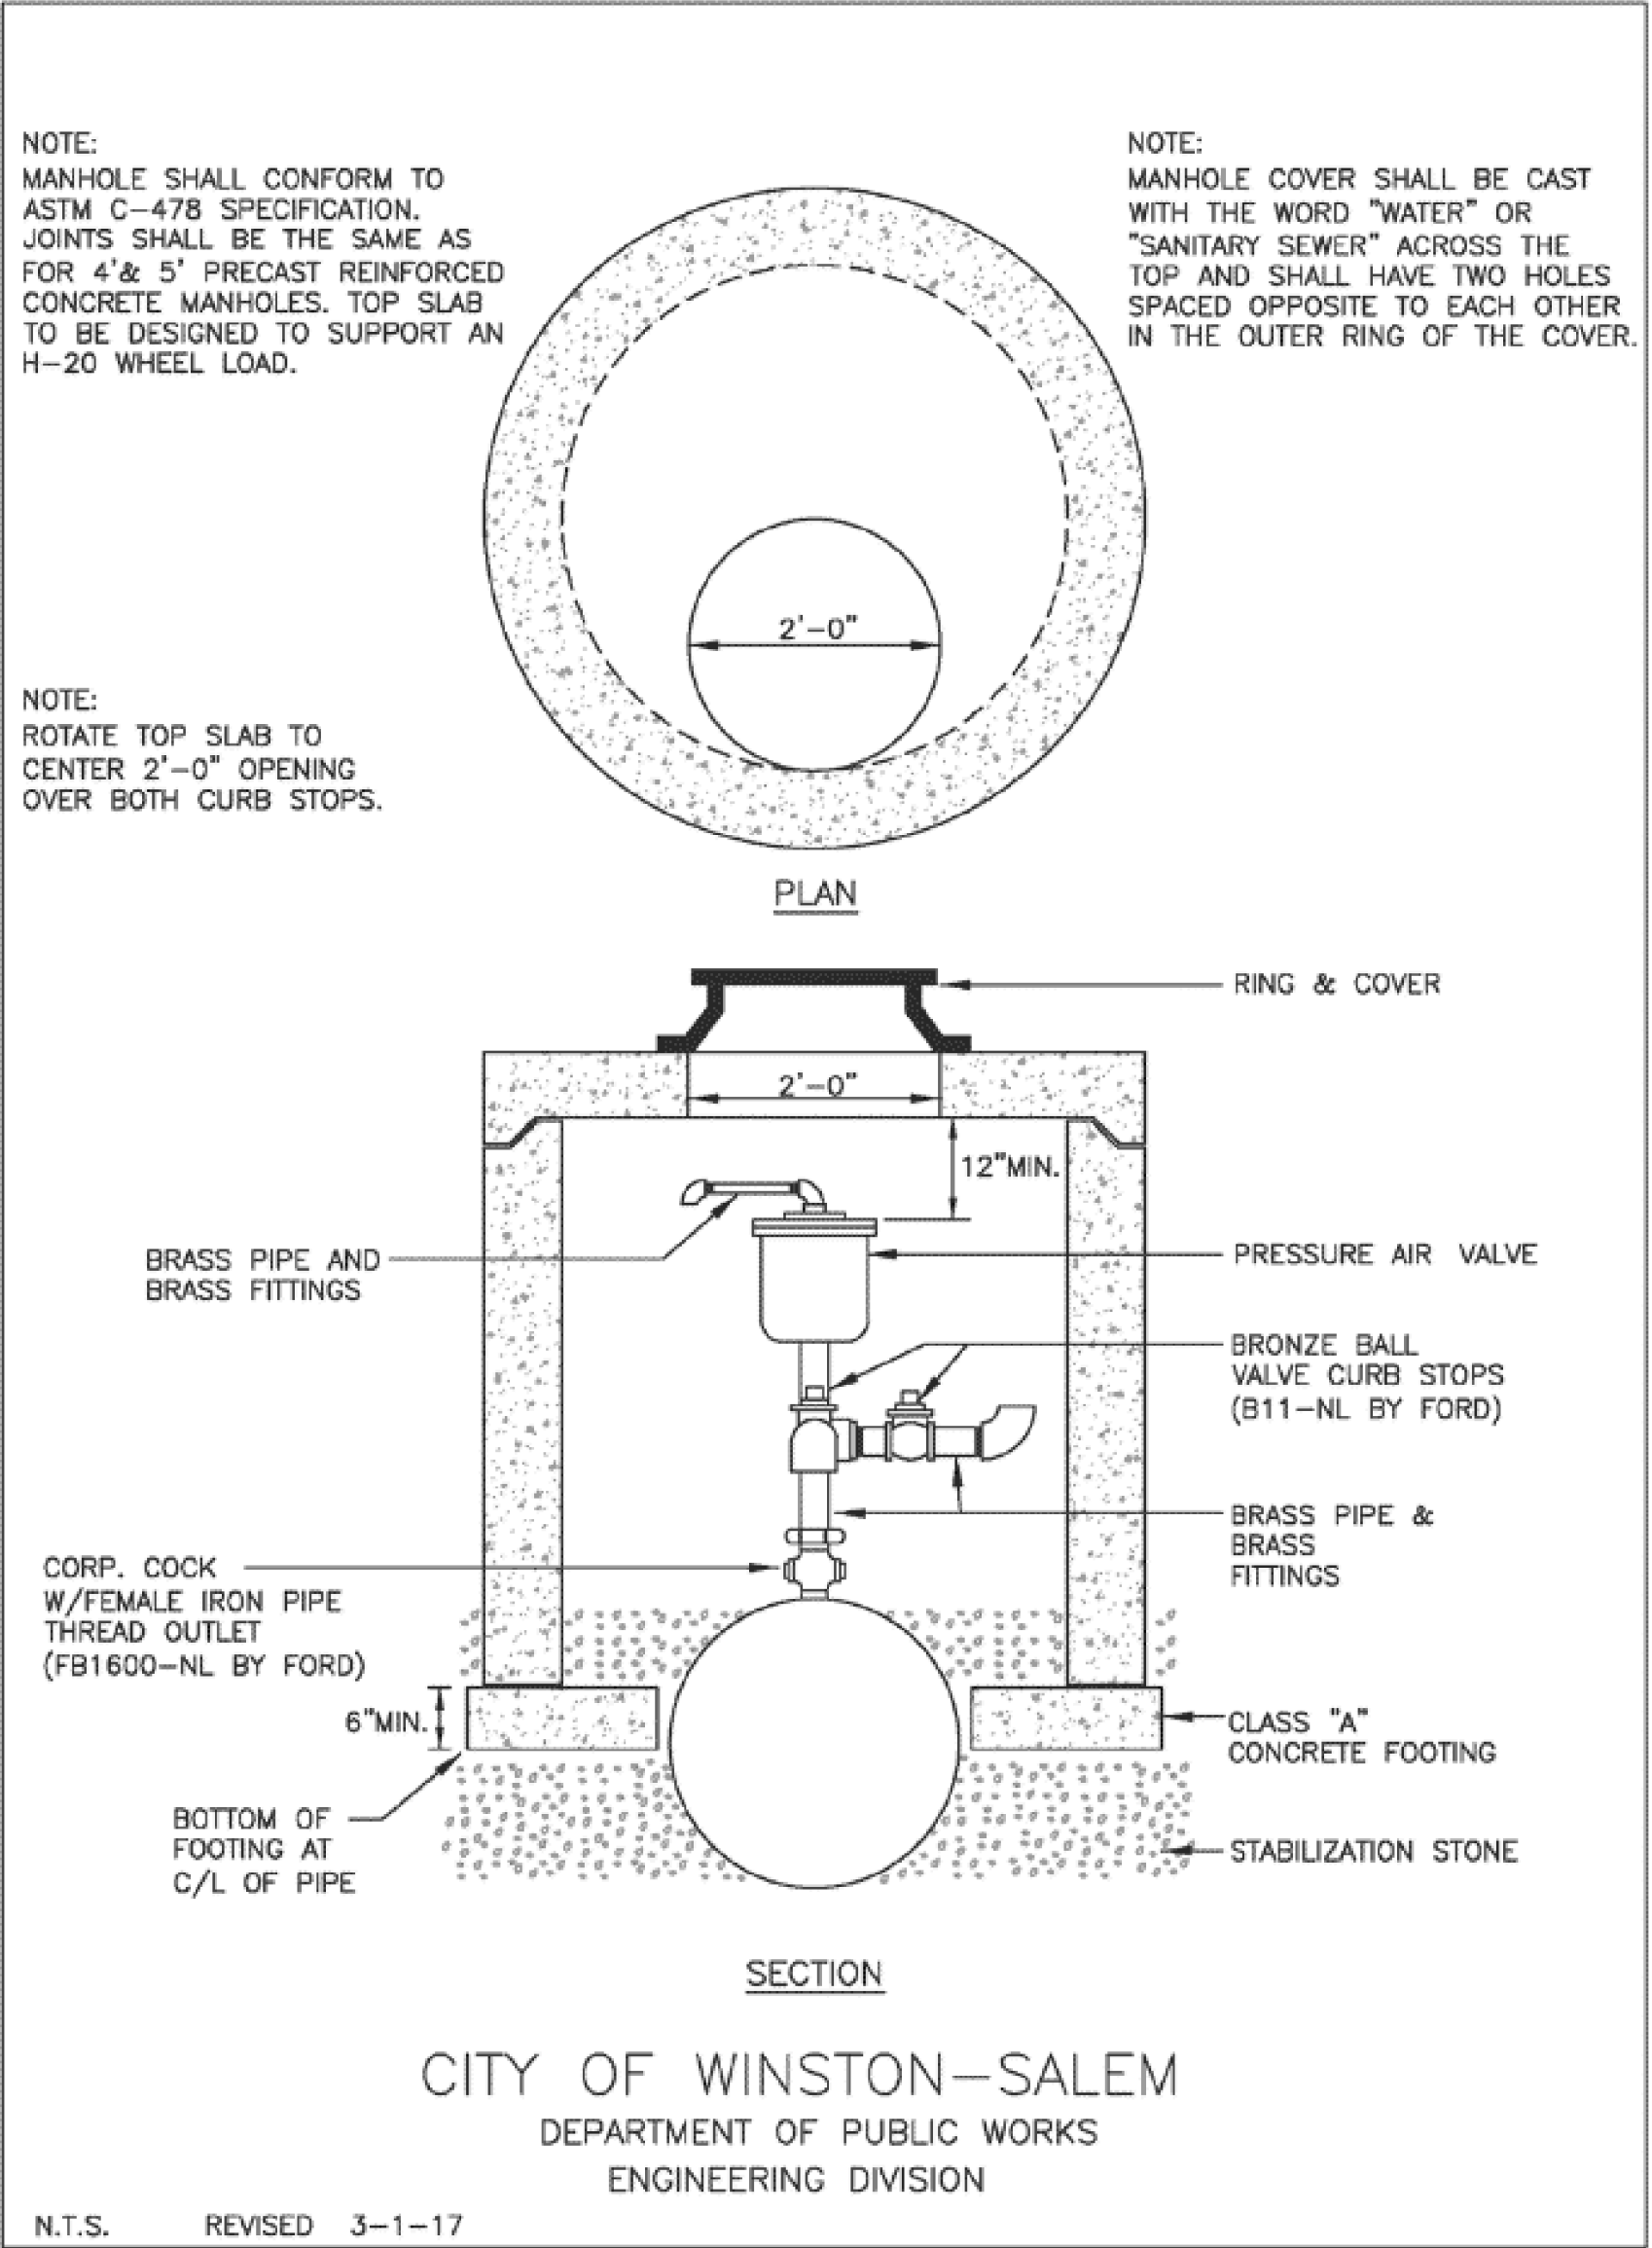


FORSYTH COUNTY

PROJECT REFERENCE NO.		SHEET NO.
U-6005		UC-3M
DESIGNED BY: ELM		UTILITY CONSTRUCTION PLANS ONLY
DRAWN BY: ELM		
CHECKED BY: MUP		
APPROVED BY: MUP		
REVISED:		
NORTH CAROLINA DEPARTMENT OF TRANSPORTATION		
UTILITIES ENGINEERING SEC. PHONE: (919) 707-6690 FAX: (919) 250-4151		
UTILITY CONSTRUCTION		
DOCUMENT NOT CONSIDERED FINAL UNLESS ALL SIGNATURES COMPLETED		


Air Release Valve (Section View)



R:\Data\Utility\Utility Spec Drawings\air release valve section view.dwg

C-52

Air Release Valve (Profile View)

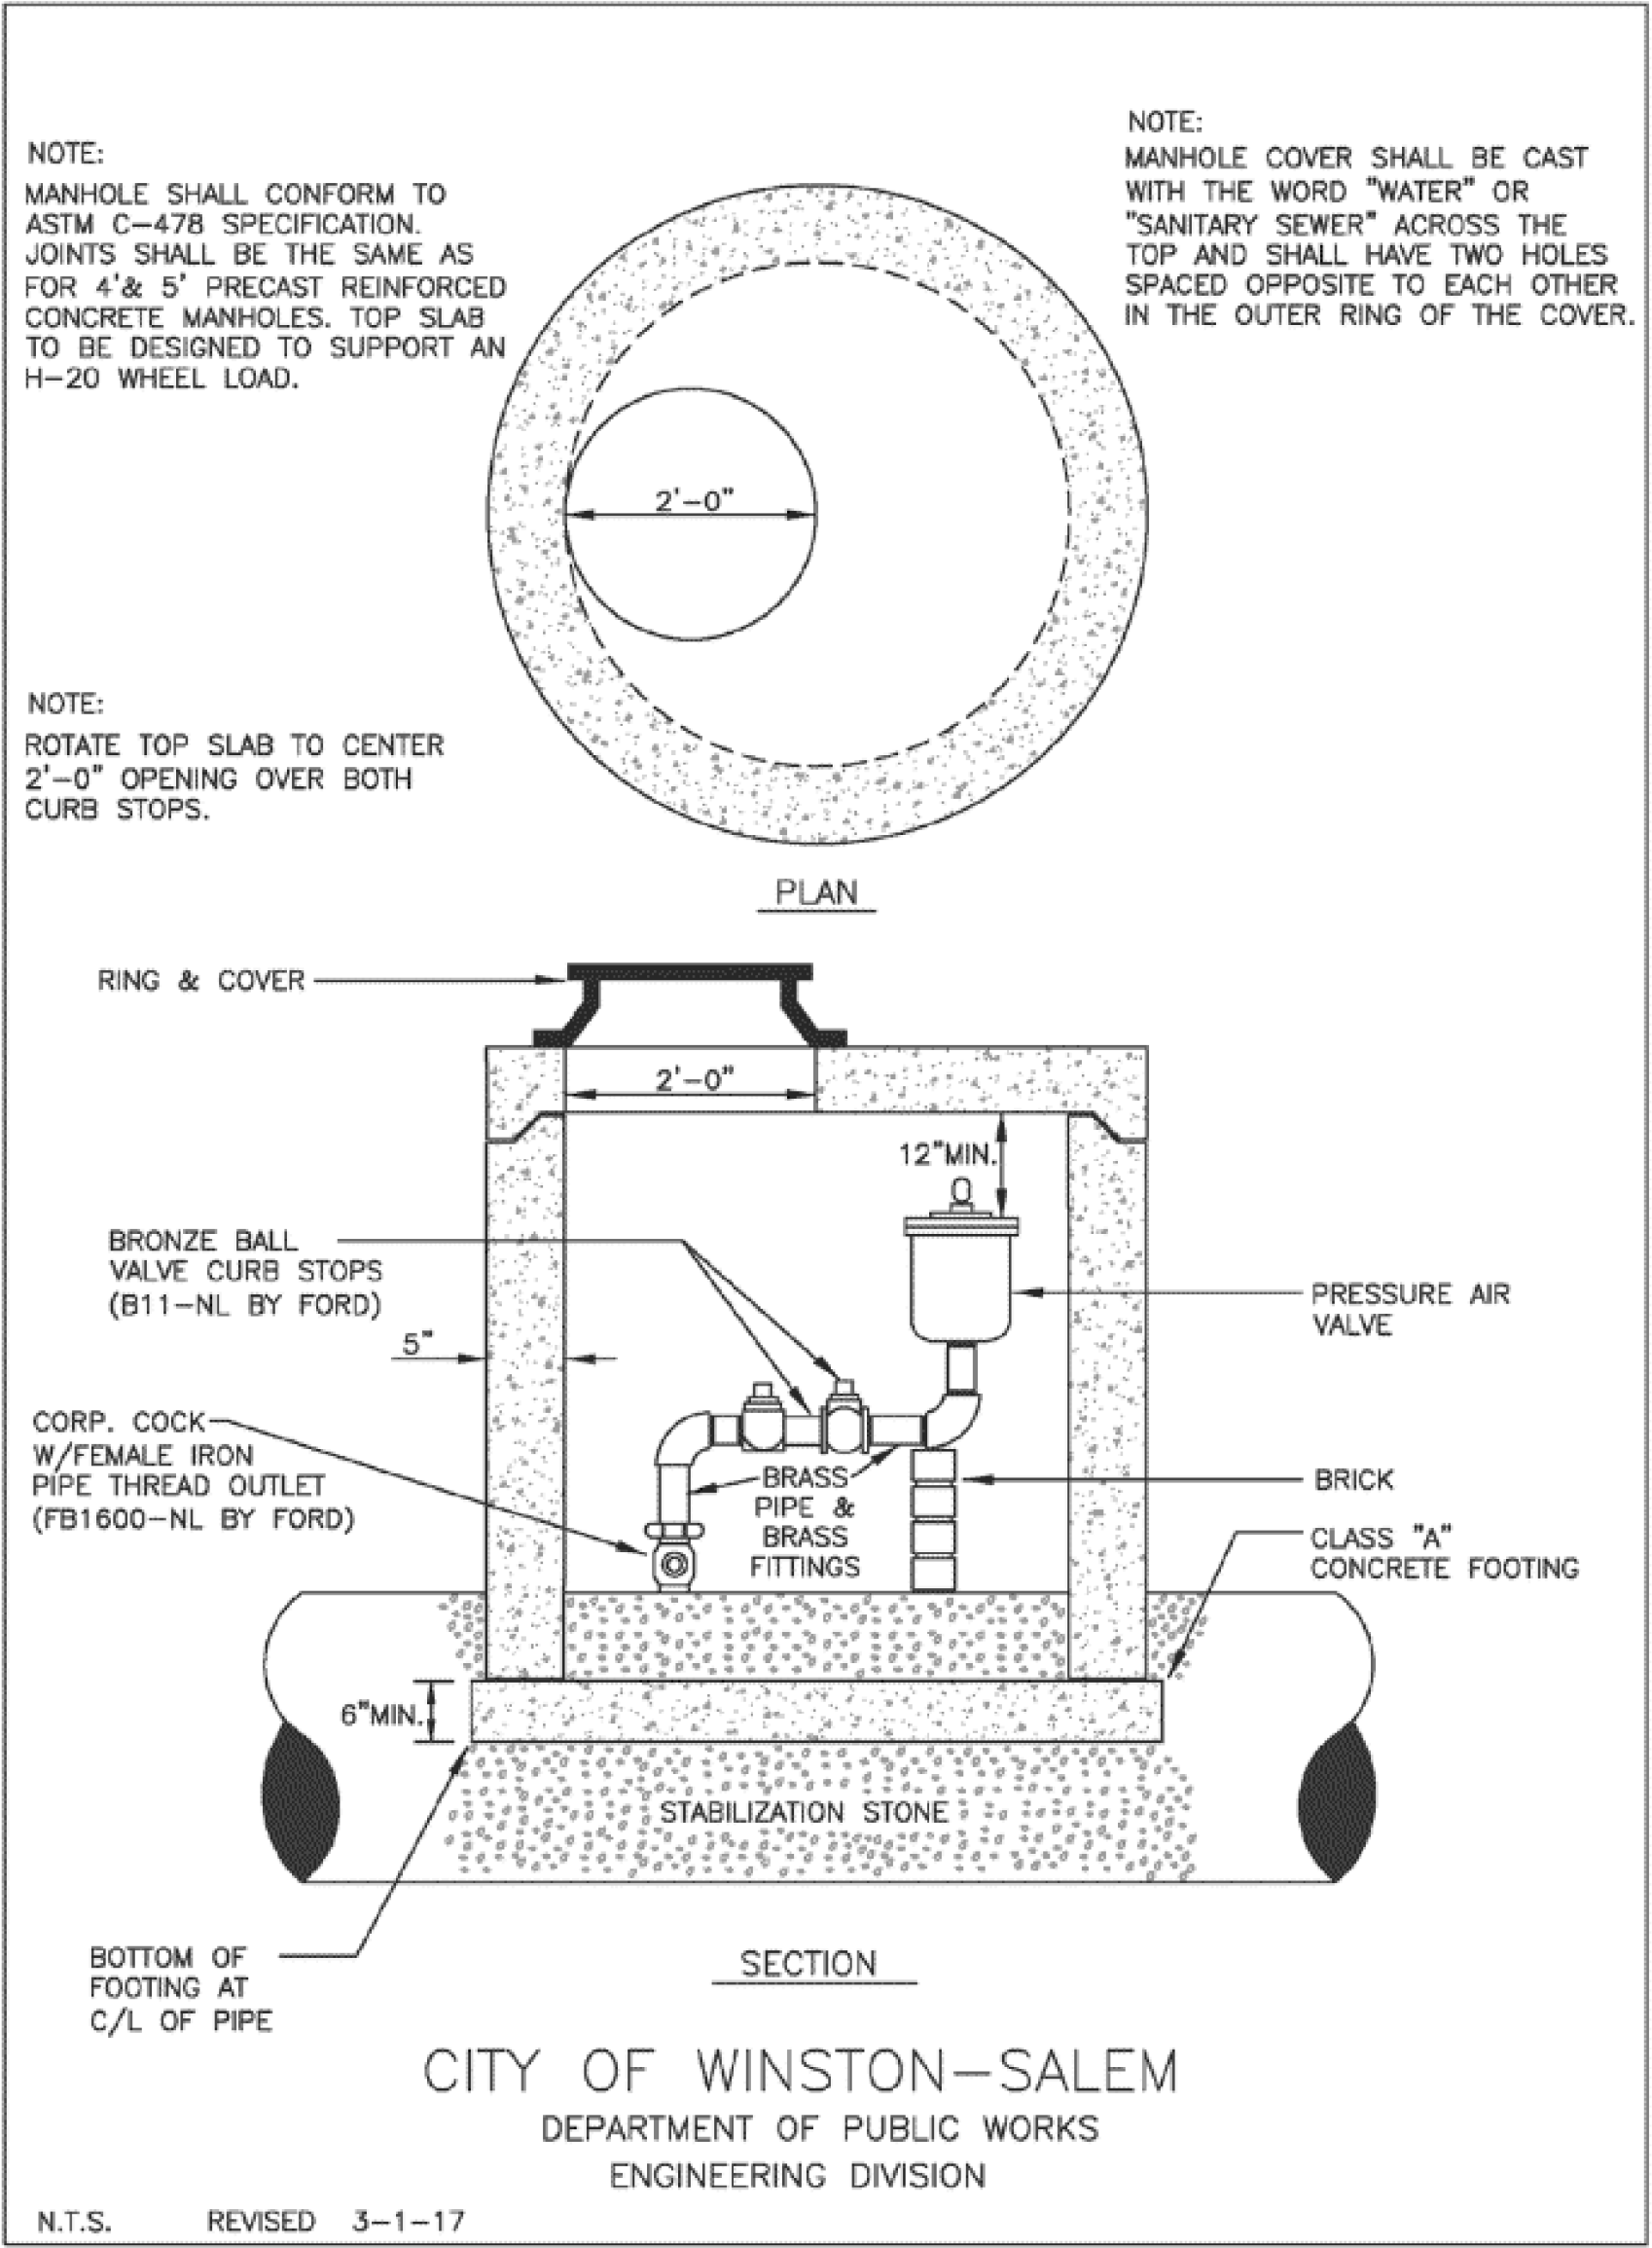

R:\Data\Utility\Utility Spec Drawings\air release valve profile view.dwg

C-53