


PROJECT REFERENCE NO.	SHEET NO.
2026CPT.07.02.20791	5

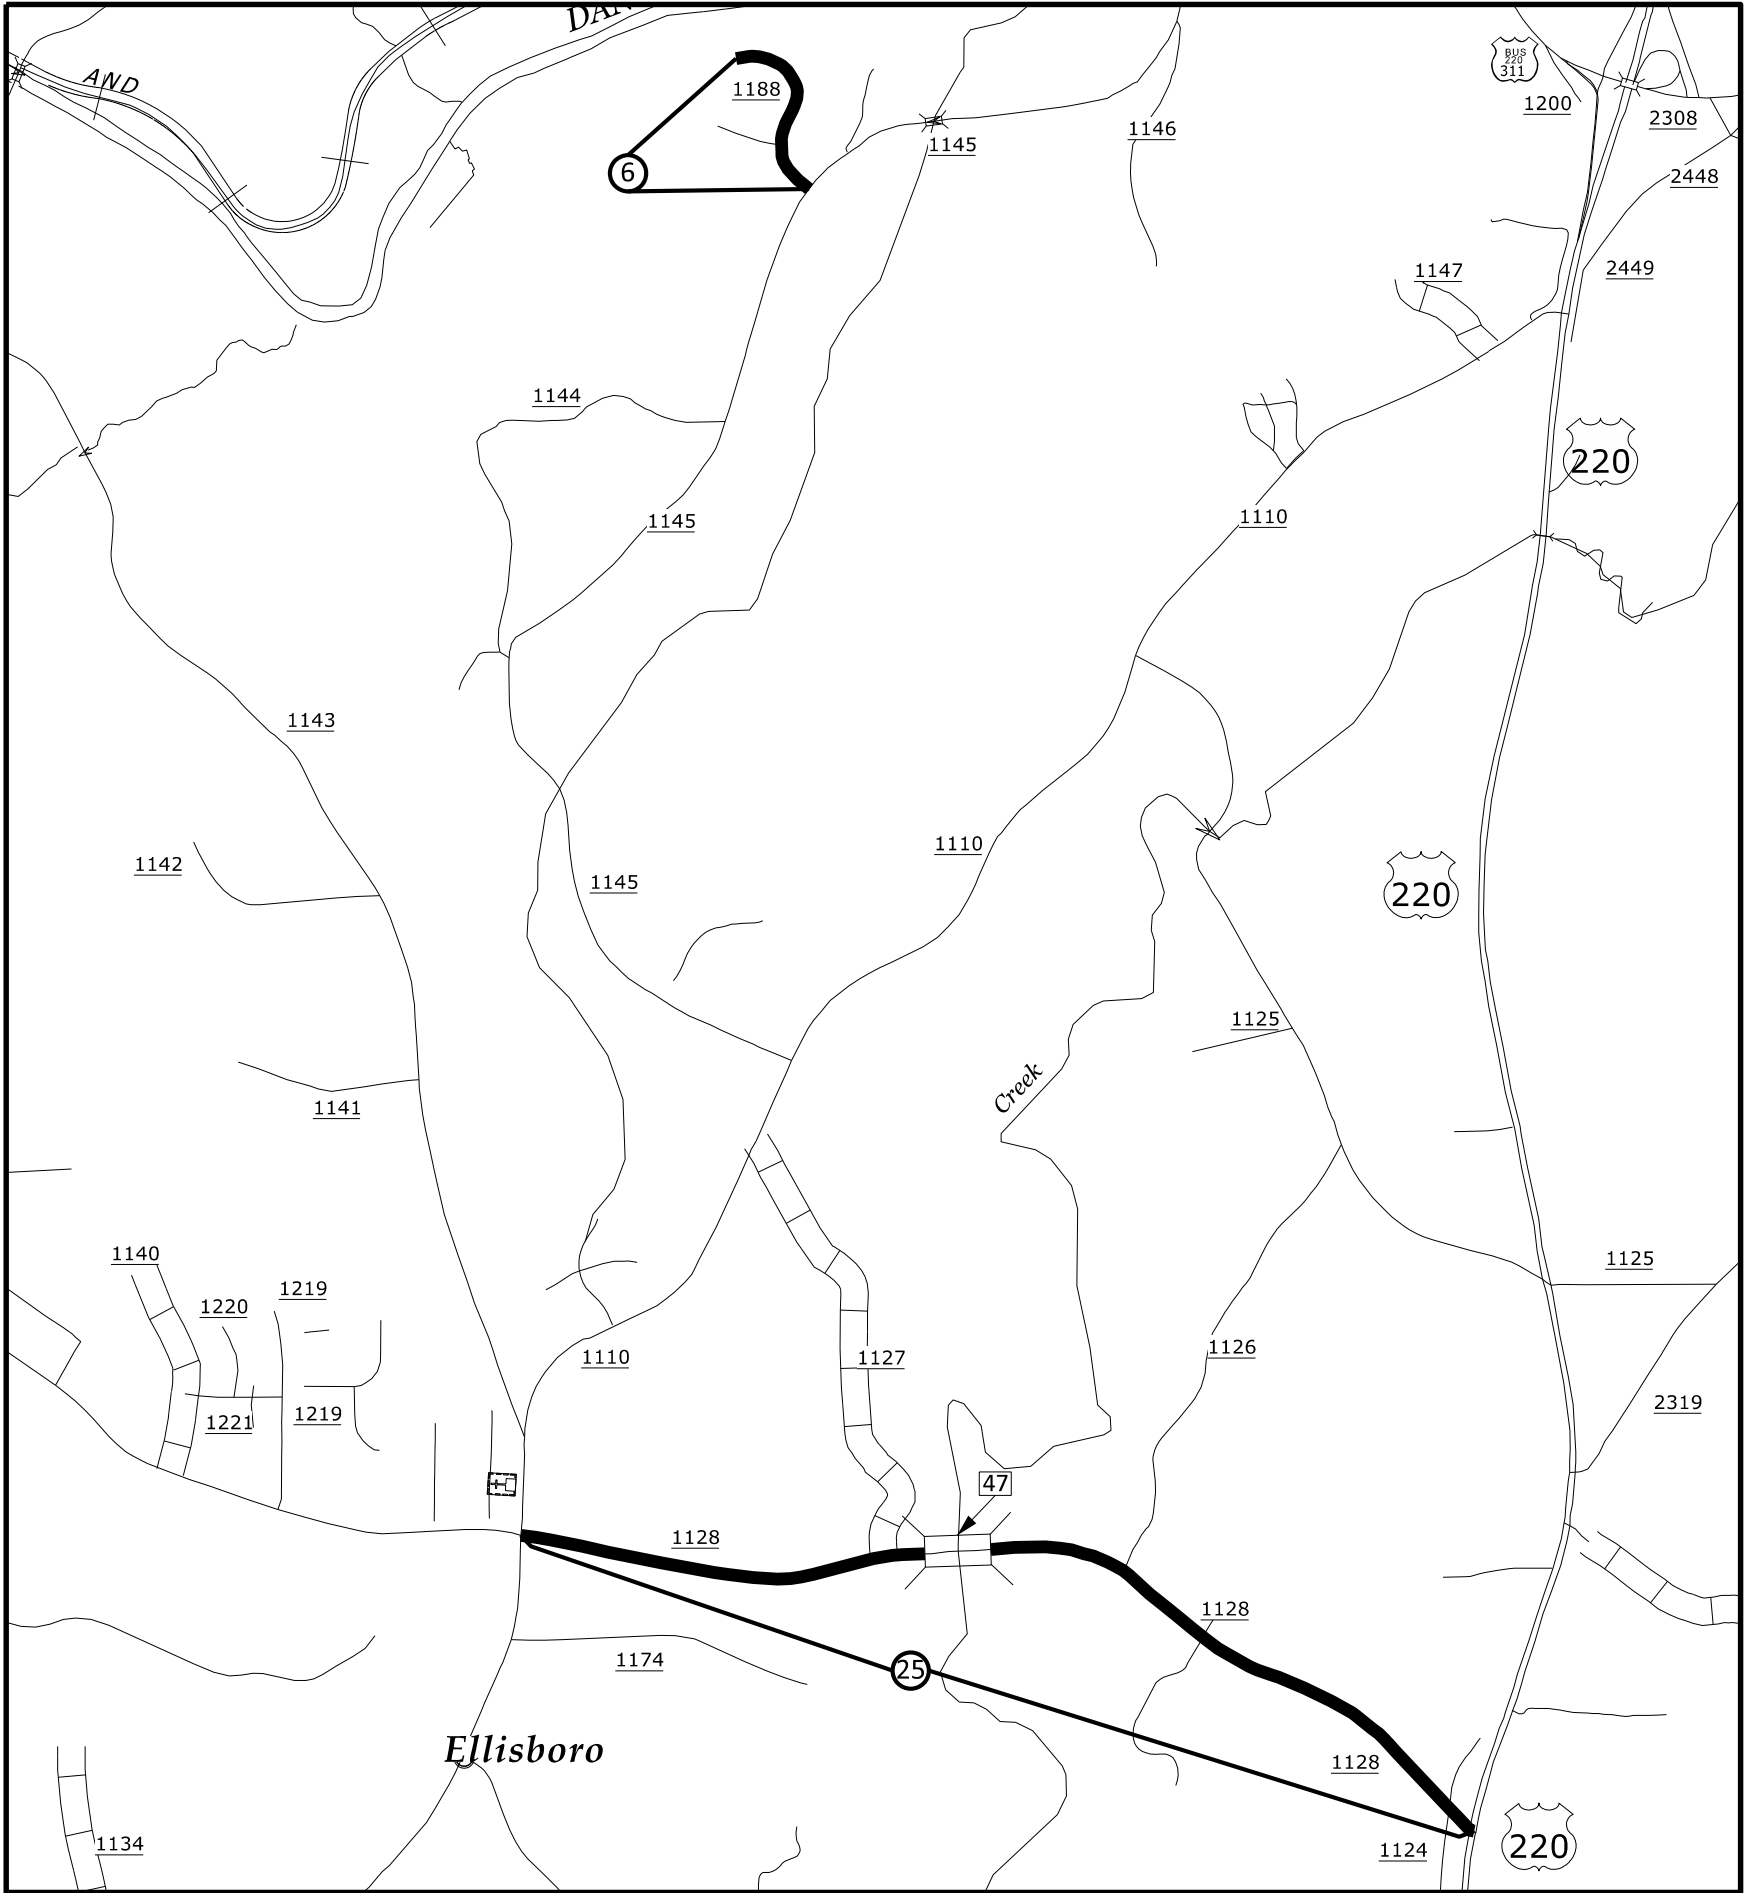

Map 6 SR 1188 - Dolly Rd
Map 25 SR 1128 - Sardis Church Rd
*DO NOT RESURFACE BRIDGE #47