


CONTRACT NO. D000059 TIP# BK-5101F


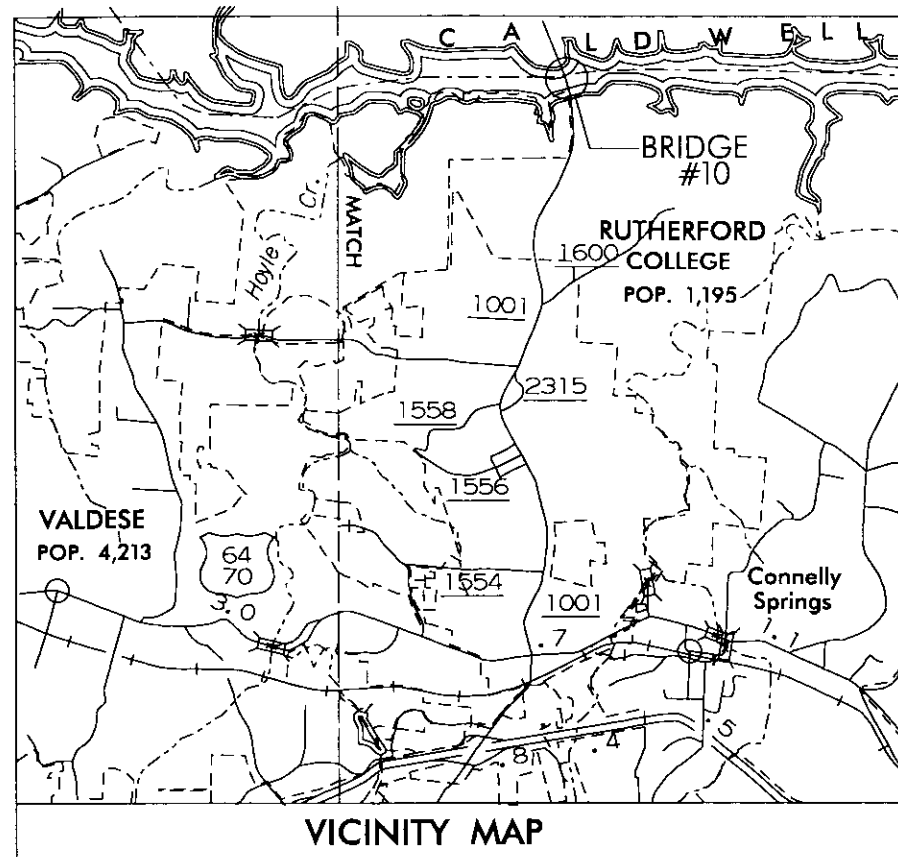


STATE OF NORTH CAROLINA
DIVISION OF HIGHWAYS

BURKE COUNTY

LOCATION: BRIDGE #10 ON SR1001 ACROSS CATAWBA RIVER, 0.9 MI. N. JCT. SR 1600.
TYPE OF WORK: BRIDGE DECK PRESERVATION

STATE	STATE PROJECT REFERENCE NO.	SHEET NO.	TOTAL SHEETS
N.C.	BK-5101F	1	8
STATE PROJ. NO.	F.A. PROJ. NO.	DESCRIPTION	
42579.1.1	BRSTP-1001(51)	PE	
42579.3.6	BRSTP-1001(51)	CONST	

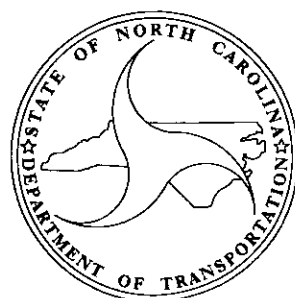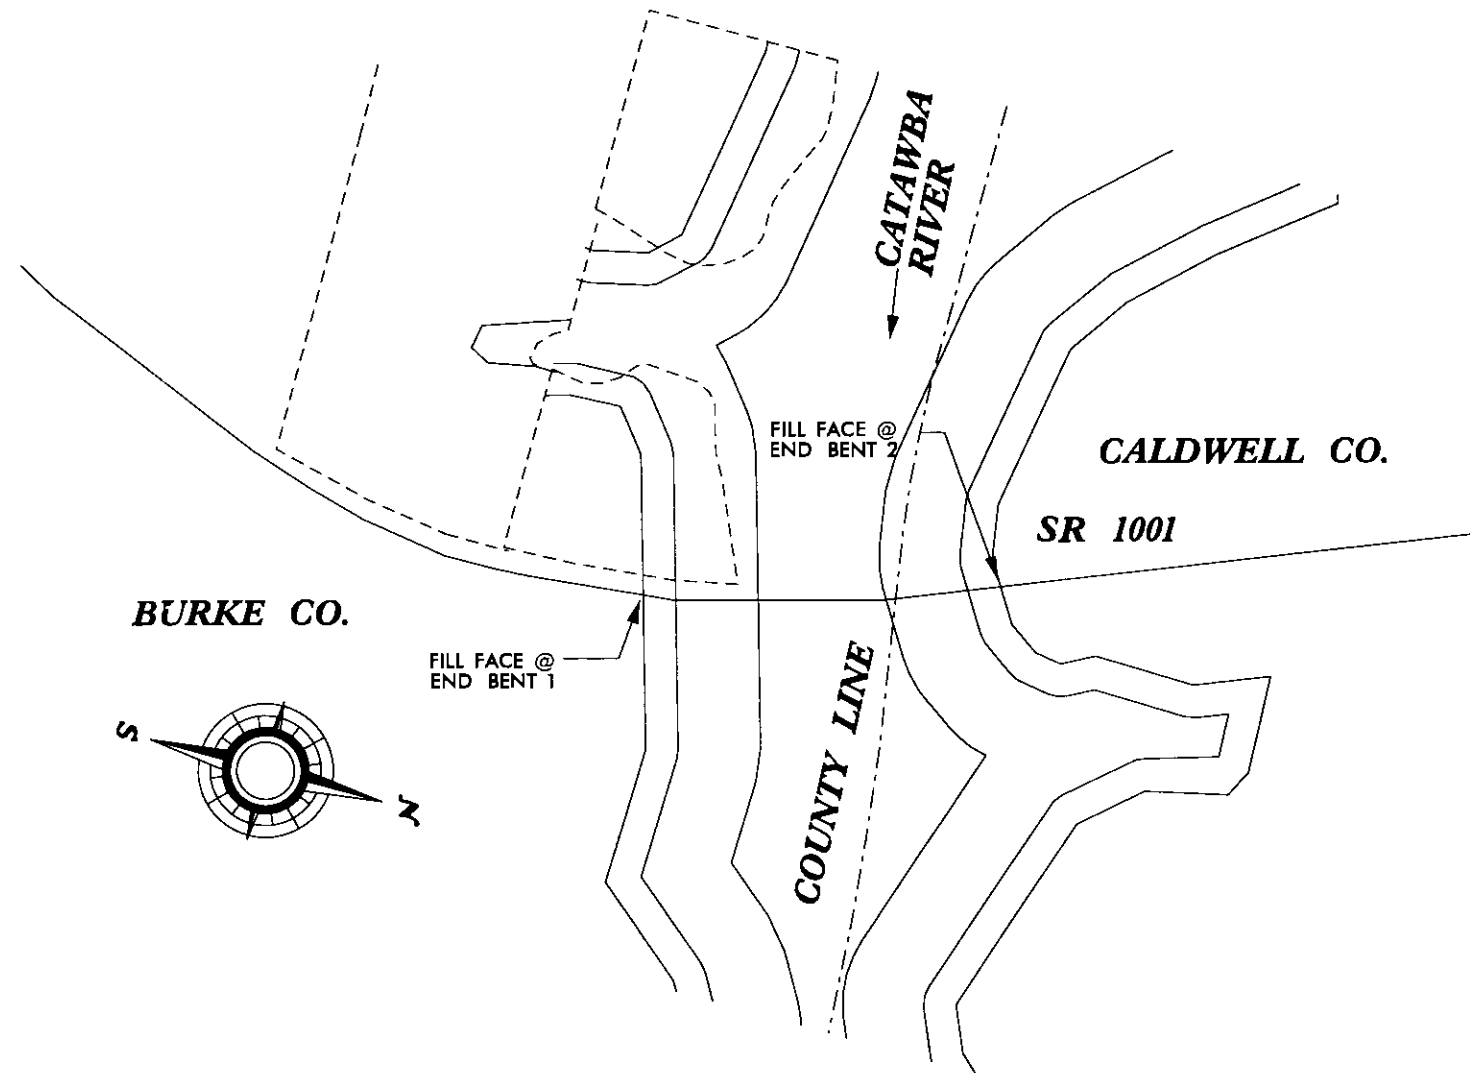

DESIGN DATA

ADT 2005 = 9600
ADT 2025 = 19200

PROJECT LENGTH

LENGTH STRUCTURE PROJECT = .172 MILE


Prepared in the Office of:


DIVISION OF BRIDGE MANAGEMENT

2006 STANDARD SPECIFICATIONS


LETTING DATE:
5/20/2010

DAN HOLDERMAN, PE
PROJECT ENGINEER

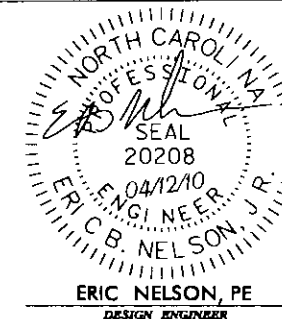

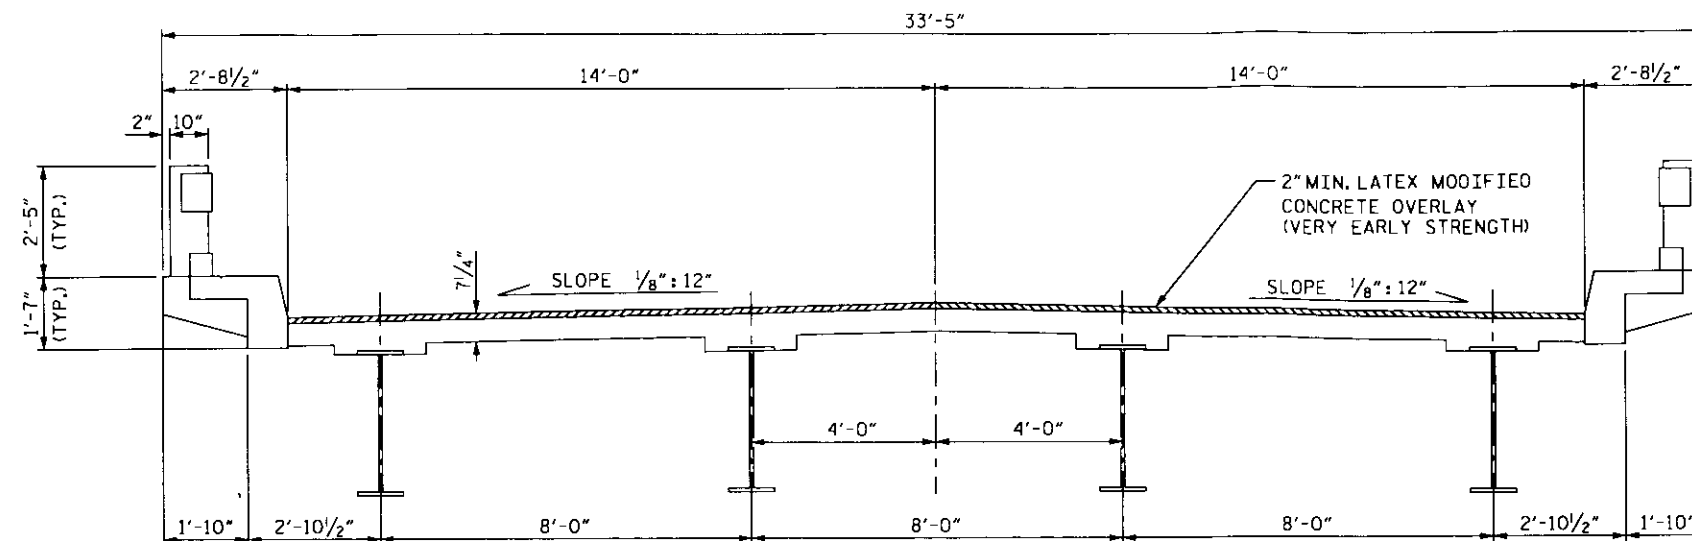

TYPICAL SECTION -(SPANS "A", "G" & "H" 36" I-BEAM)

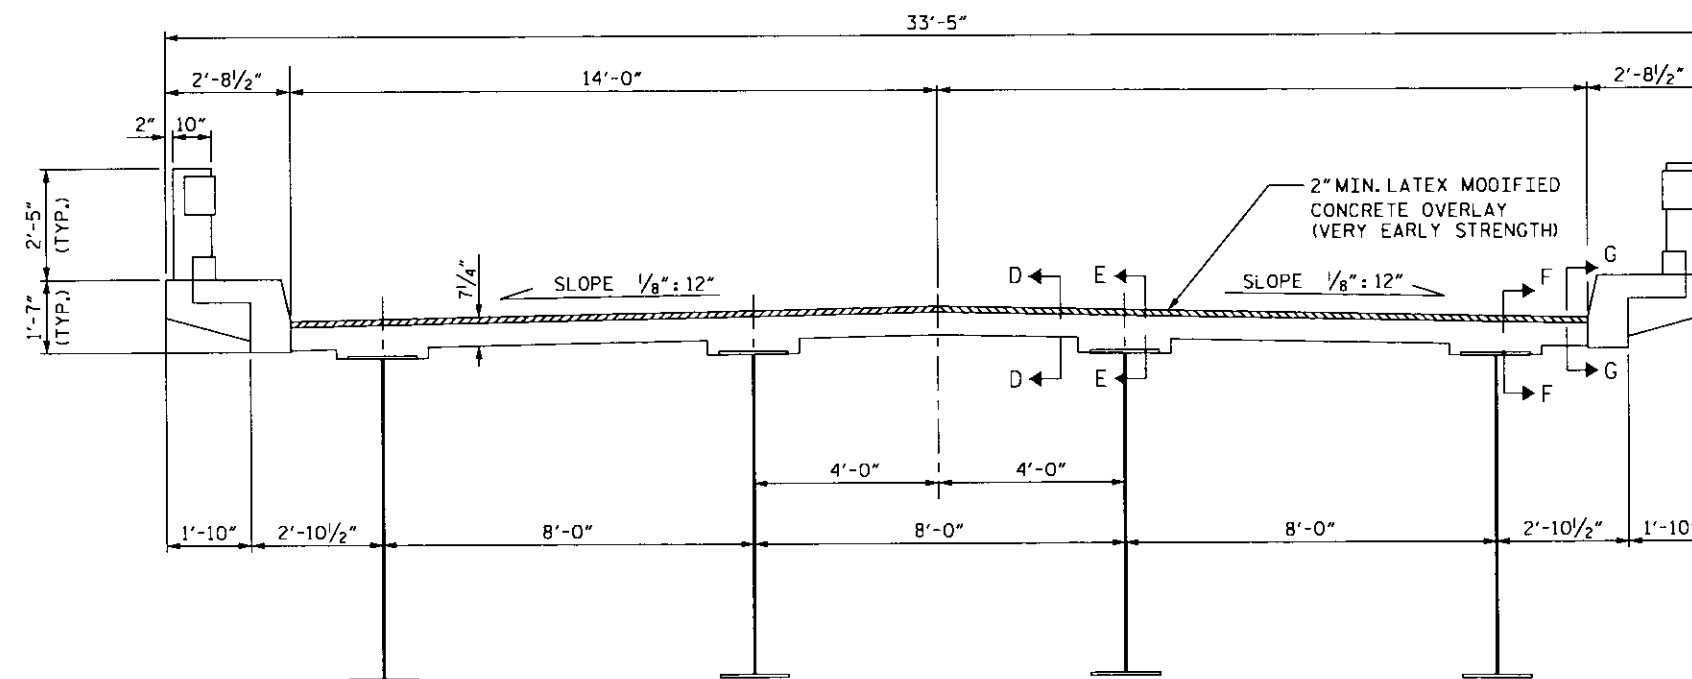

TYPICAL SECTION -(PLATE GIRDERS)

NOTES

FOR OVERLAY OF BRIDGE DECKS WITH LATEX MODIFIED CONCRETE-VERY EARLY STRENGTH, SEE SPECIAL PROVISIONS.

SEE SPECIAL PROVISIONS FOR SURFACE PREPARATION.

EXPANSION JOINTS SHALL BE COVERED WITH POLYETHYLENE SHEETING OR OTHER APPROVED DAMS PRIOR TO BEGINNING CLASS I SURFACE PREPARATION. SEE SPECIAL PROVISIONS.

FOR HYDRO-DEMOLITION, SEE SPECIAL PROVISIONS .

THE CONTRACTOR MUST COLLECT, TREAT AND DISPOSE OF RUN -OFF WATER FROM THE HYDRO- DEMOLITION PROCESS, SEE SPECIAL PROVISIONS.

THE BOUNDARIES OF AREAS IDENTIFIED FOR CLASS III SURFACE PREPARATION ARE APPROXIMATE. THE CONTRACTOR SHALL PROVIDE A METHOD OF HANDLING UNEXPECTED BLOW THROUGH OF DECK. SEE DETAIL.

THE CONSTRUCTION JOINTS SHALL BE SAWED NO MORE THAN 3 HOURS AFTER THE LATEX MODIFIED OVERLAY IS CAST. THE JOINT SHALL BE CLEANED OF ALL DEBRIS BEFORE THE SEALANT IS APPLIED. THE JOINT SEALER MATERIAL SHALL CONFORM WITH REQUIREMENTS OF TYPE SL LOW MODULUS SILICON SEALER.

FOR EVAZOTE JOINT SEALS, SEE SPECIAL PROVISIONS.

TOTAL BILL OF MATERIAL

** DECK SCARIFICATION	* CLASS I SURFACE PREPARATION	* CLASS II SURFACE PREPARATION	* CLASS III SURFACE PREPARATION	* CLASS AA CONCRETE	HYDRO-DEMOLITION OF BRIDGE DECK	LATEX MODIFIED CONCRETE-VERY EARLY STRENGTH	PLACING & FINISHING LATEX MODIFIED CONCRETE - VERY EARLY STRENGTH	EVAZOTE JOINT SEALS	GROOVING BRIDGE FLOORS	ASPHALT CONCRETE SURFACE COURSE TYPE SF 9.5A
SO.YDS.	SO.YDS.	SO.YDS.	SO.YDS.	C.Y.	SO.YDS.	C.Y.	SO.YDS.	LUMP SUM	SO. FT.	TONS
3142	1953	877	0	0	2831	197	2830	LUMP SUM	23,244	17

* QUANTITY SHOWN IS FOR INFORMATION ONLY.

** INCLUDES APPROACH MILLING.

DRAWN BY : S. T. SANDOR
CHECKED BY : A. ASTER

DATE : FEB./2010
DATE : FEB./2010

PROJECT NO. BK-5101F
COUNTY: BURKE
STATION: N/A
BRIDGE NO. 10


STATE OF NORTH CAROLINA
DEPARTMENT OF TRANSPORTATION
RALEIGH
TYPICAL SECTIONS OF
BRIDGE No. 10 ON
SR 1001 OVER
CATAWBA RIVER

REVISIONS						TOTAL SHEETS
NO.	BY	DATE	NO.	BY	DATE	
1			3			8
2			4			

*****SYSTIME*****


*****USERNAME*****

*****DCN*****

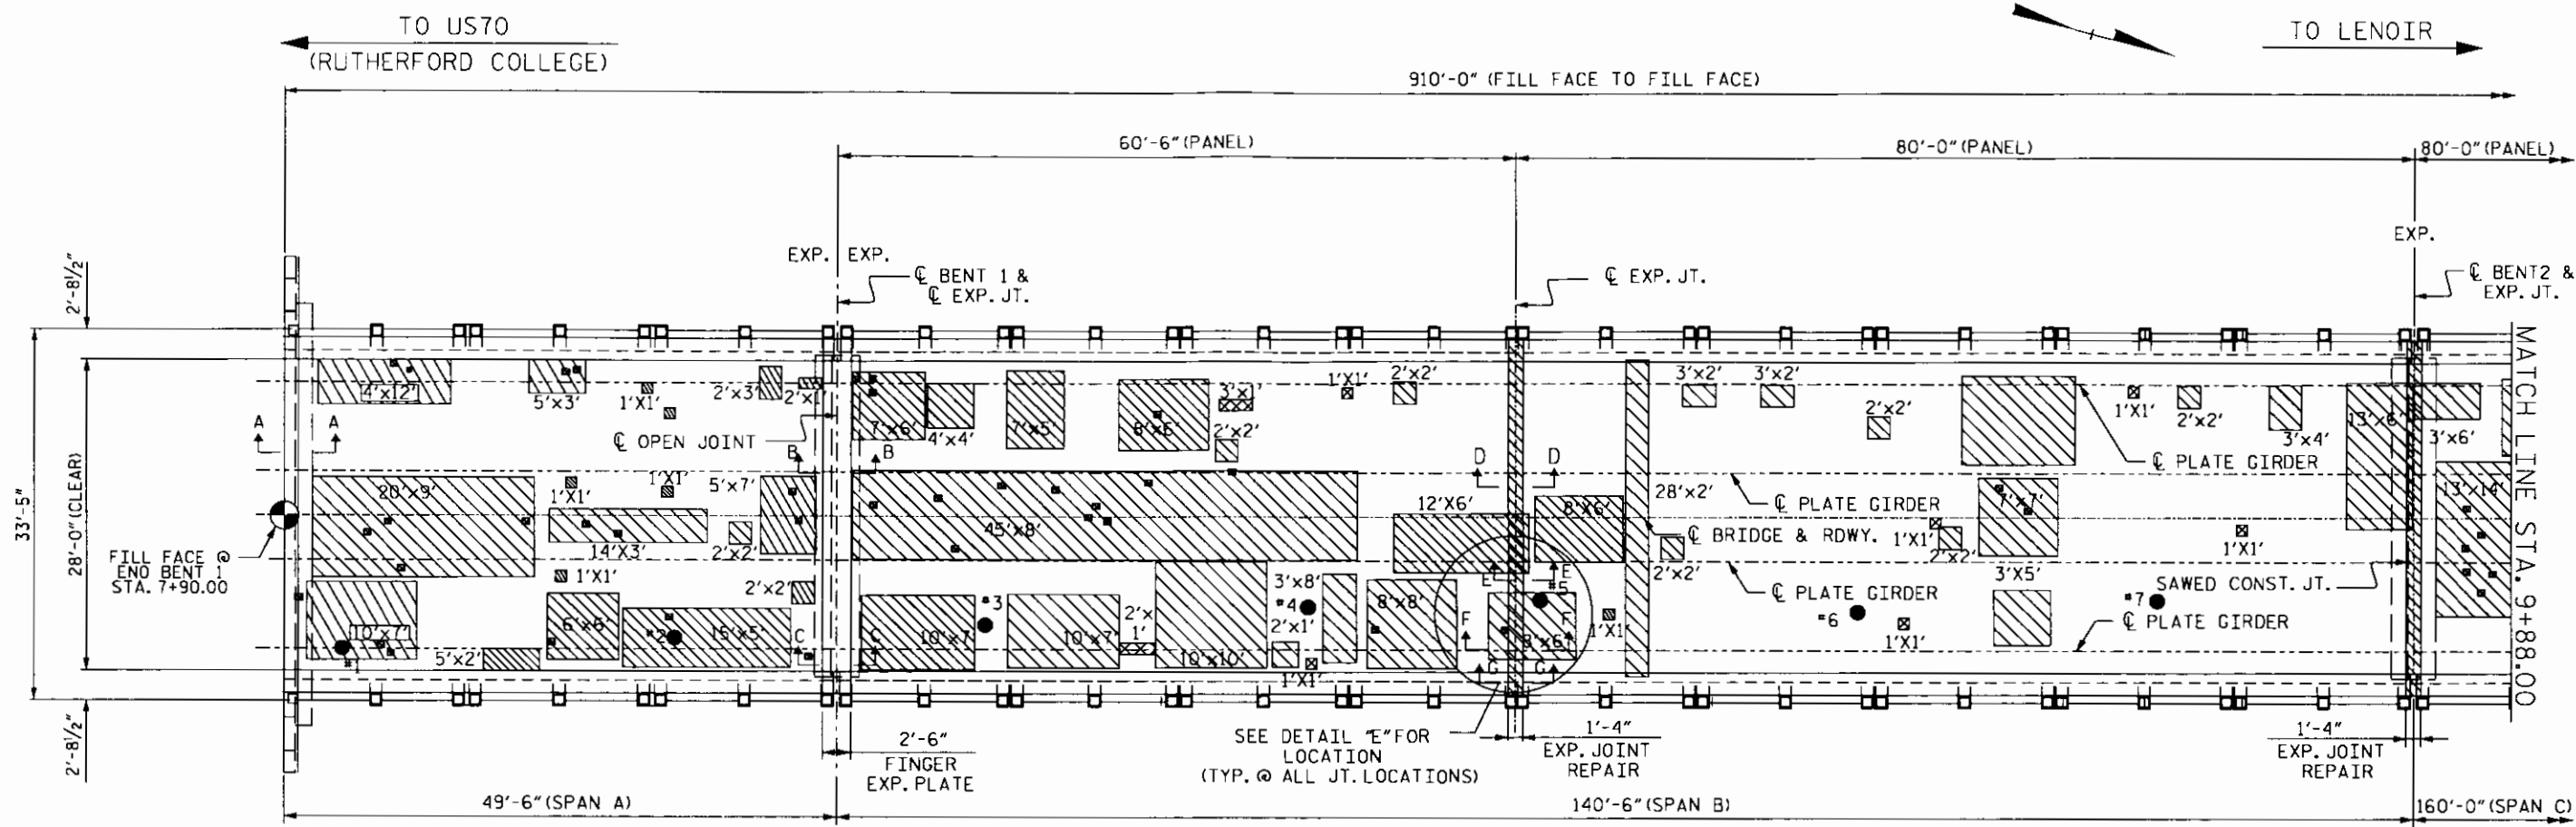

PLAN VIEW OF BRIDGE

- APPROX. AREA: CLASS II REPAIR
- SPALLS
- APPROX. TEST BORING LOCATION

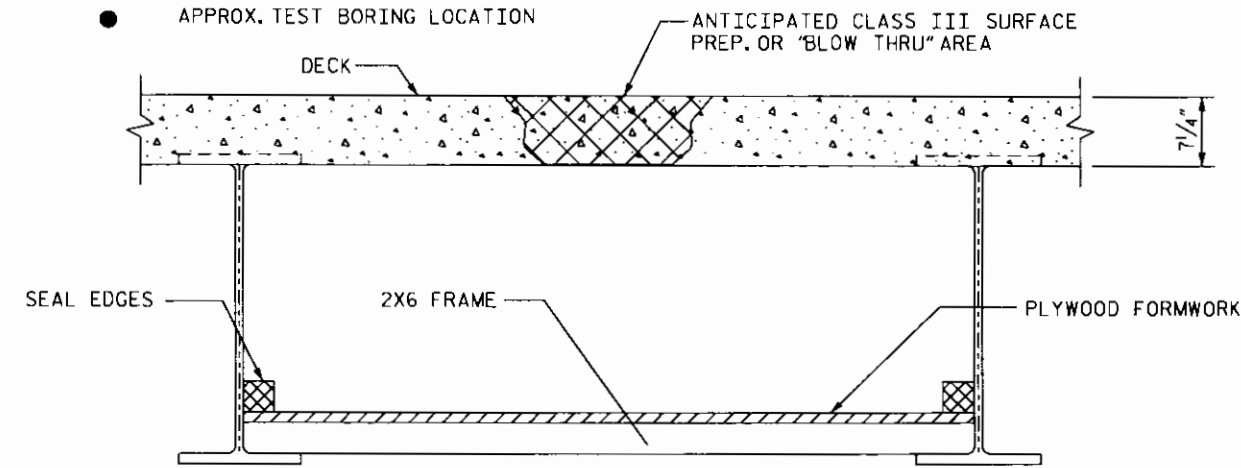


TYP. "BLOW THRU" CONTAINMENT AND FORMWORK

A METHOD TO CAPTURE WATER AND DEBRIS FROM BLOW THRU DURING HYDRO-DEMOLITION SHALL BE INSTALLED IN AREAS INDICATED AS CLASS III SURFACE PREPARATION.

SUBMIT DETAILS OF PROPOSED FORMWORK FOR APPROVAL PRIOR TO BEGINNING WORK.

COST FOR INSTALLING AND REMOVING FORMWORK SHALL BE INCIDENTAL TO THE PRICE PER SQ. YARD OF HYDRO-DEMOLITION.

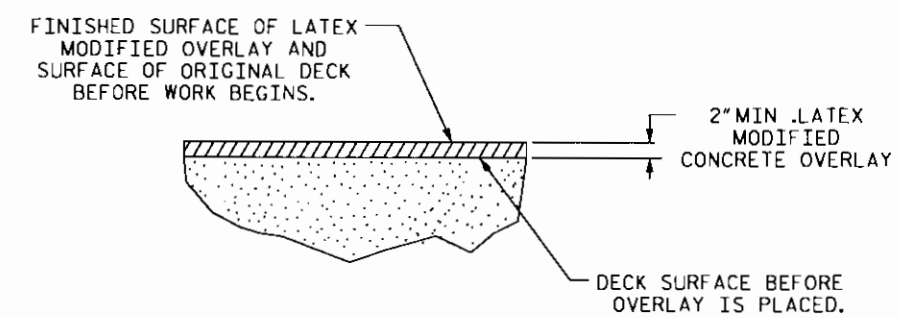


DETAIL FOR LATEX MODIFIED CONCRETE OVERLAY

PROJECT NO. BK-5101F
 COUNTY: BURKE
 STATION: N/A
 DECK REHAB BRIDGE NO. 10


STATE OF NORTH CAROLINA DEPARTMENT OF TRANSPORTATION RALEIGH					
PLAN VIEW OF BRIDGE #10 ON SR 1001 OVER CATAWBA RIVER 28'-0" CLEAR ROADWAY (90°-00' SKEW)					
REVISIONS					
NO.	BY	DATE	NO.	BY	DATE
1			3		
2			4		

DRAWN BY : S. T. SANDOR DATE : FEB./2010
 CHECKED BY : A. ABRAHA DATE : FEB./2010


*****SYTIME***** *****USERNAME***** *****DGN***** *****

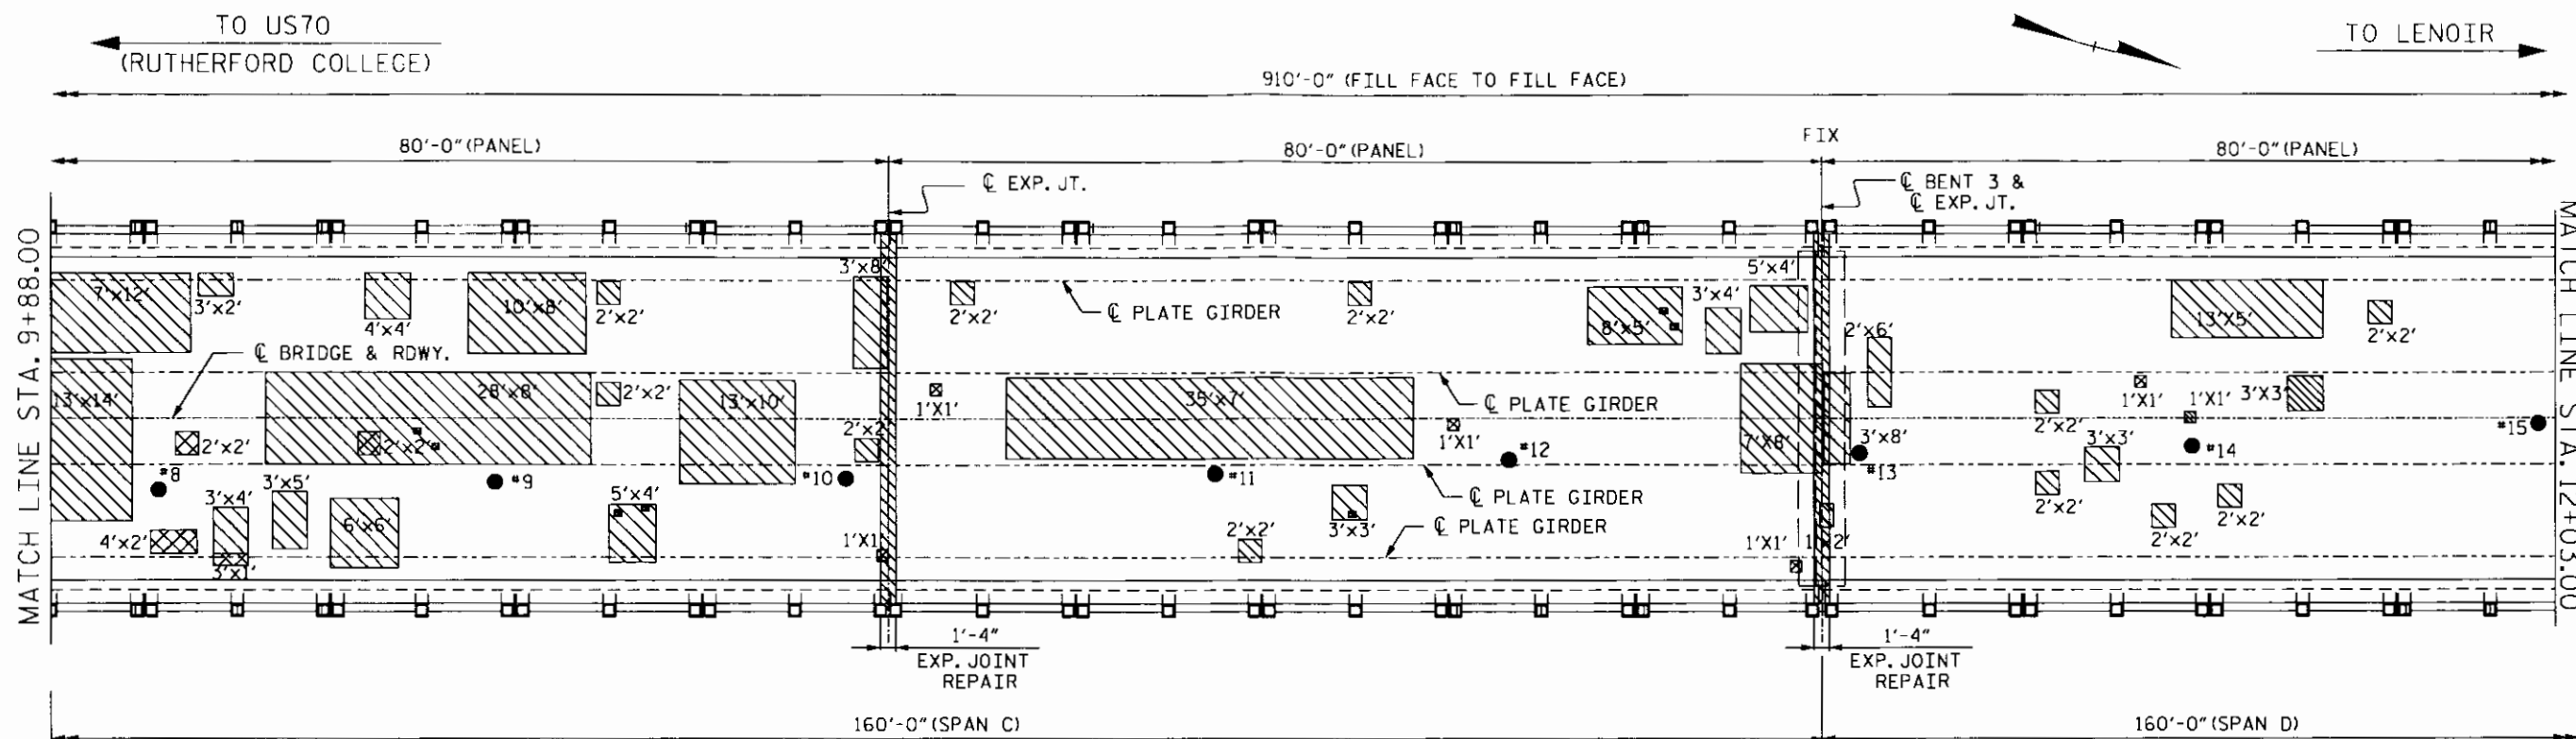


PLAN VIEW OF BRIDGE

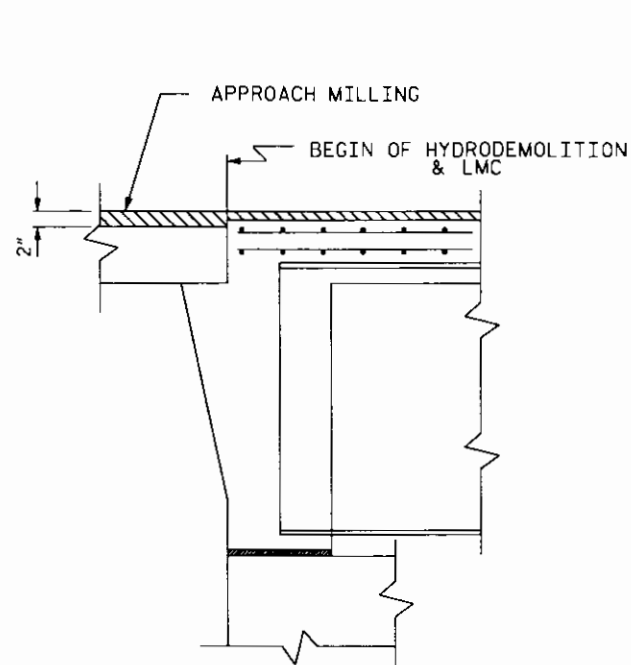

SECTION A-A
E.B. 1 & E.B. 2

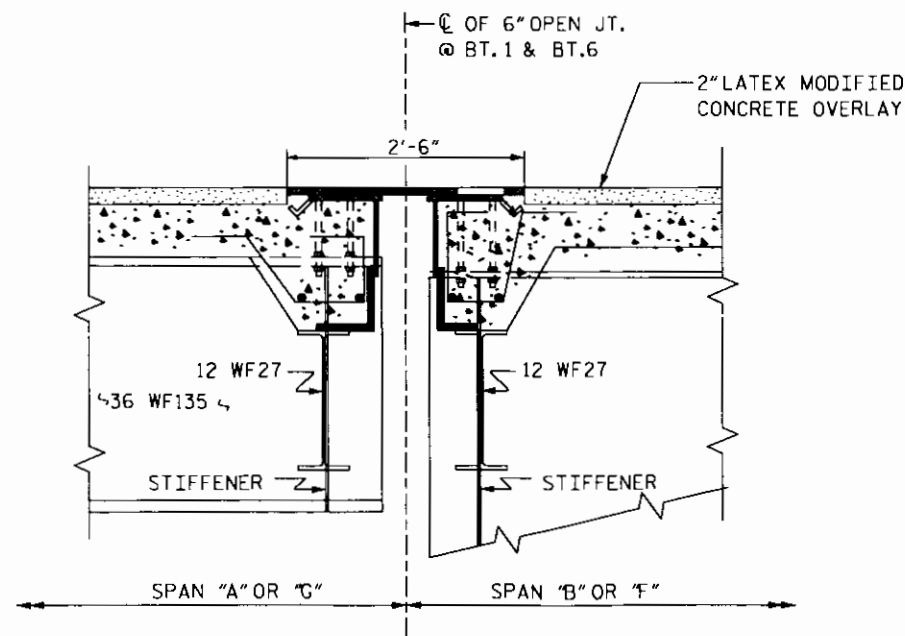

SECTION B-B
(EXISTING TO BE RETAINED)

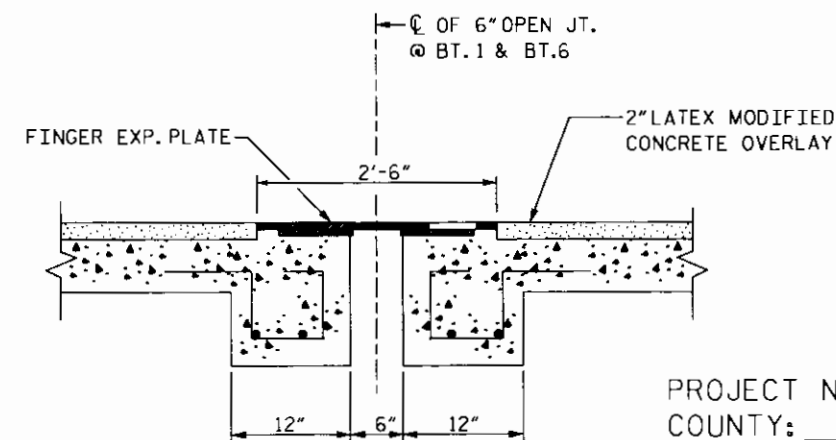

SECTION C-C
(EXISTING TO BE RETAINED)

PROJECT NO. BK-5101F
COUNTY: BURKE
STATION: N/A
DECK REHAB BRIDGE NO. 10

STATE OF NORTH CAROLINA
DEPARTMENT OF TRANSPORTATION
RALEIGH

PLAN VIEW OF BRIDGE
& JOINT DETAIL
28'-0" CLEAR ROADWAY (90°-00' SKEW)

REVISIONS					SHEET NO.
NO.	BY	DATE	NO.	BY	
1			8		4
2			4		8

DRAWN BY : S. T. SANDOR
CHECKED BY : A. ABRAHA
DATE : FEB./2010
DATE : FEB./2010

*****SYTIME*****




*****USERNAME*****

*****DCN*****

NO.	BY	DATE	NO.	BY	DATE
1			2		
3			4		
5			6		
7			8		


PROJECT NO. BK-5101F
COUNTY: BURKE
STATION: N/A
DECK REHAB BRIDGE NO. 10
STATE OF NORTH CAROLINA
DEPARTMENT OF TRANSPORTATION
BALDWIN
PLAN VIEW OF BRIDGE
& JOINT DETAIL
28'-0" CLEAR ROADWAY (90°-00' SKEW)

MINIMUM EXISTING JOINT DEMOLITION
(FOR SECTION F-F & SECTION G-G)
NOTE: RETAIN ALL EXISTING REINF.
STEEL, CLEAN AND REPAIR AS REQ'D.

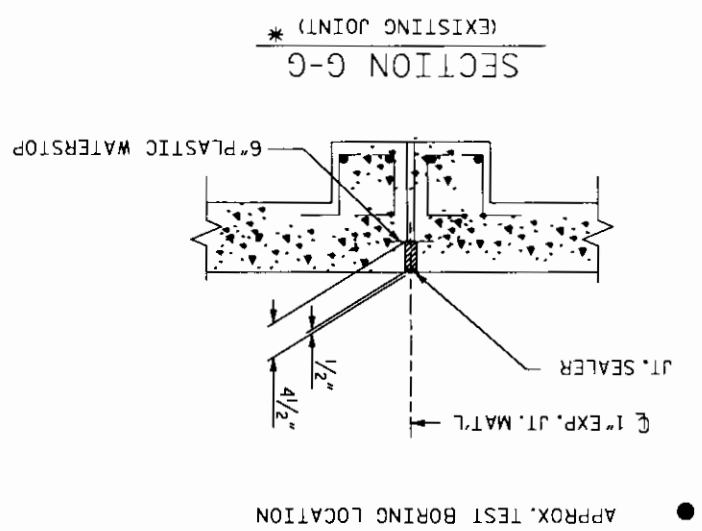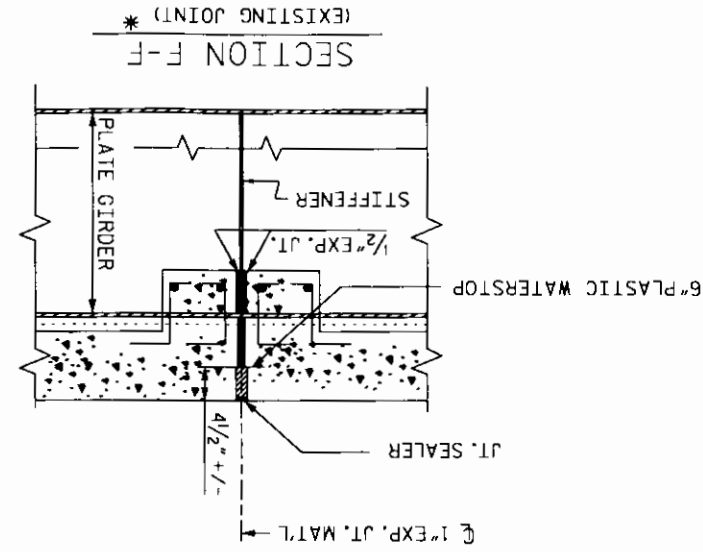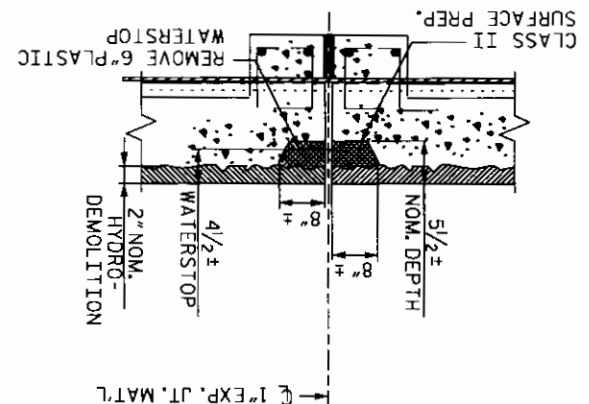

- APPROX. TEST BORING LOCATION
- SPALLS
- APPROX. AREA: CLASS II REPAIR

PLAN VIEW OF BRIDGE

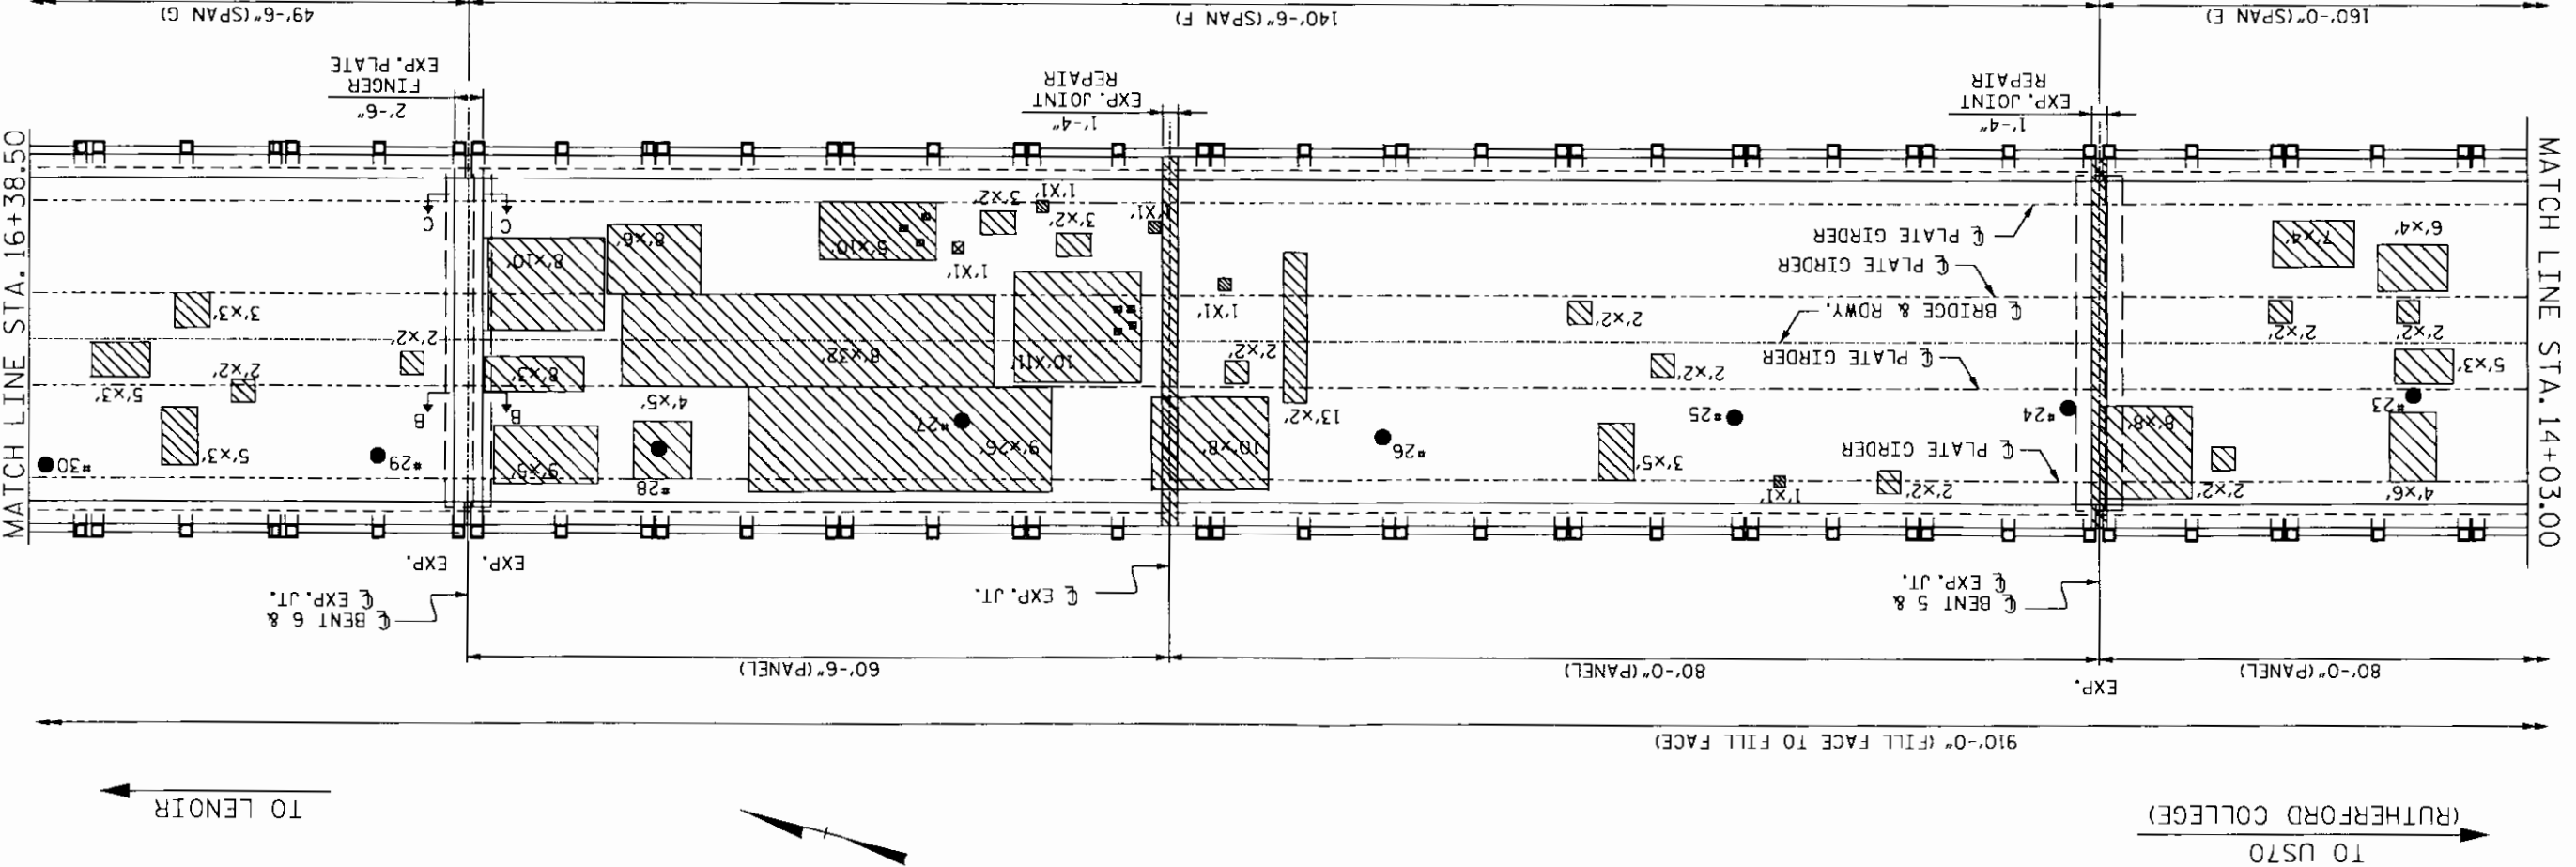


PROJECT NO. BK-5101F
COUNTY: BURKE
STATION: N/A
DECK REHAB BRIDGE NO. 10

STATE OF NORTH CAROLINA
DEPARTMENT OF TRANSPORTATION
NATION



PLAN VIEW OF BRIDGE
& JOINT DETAIL

28'-0" CLEAR ROADWAY (90'-00" SKEW)


PROPOSED EVAZOTE JT. SEAL

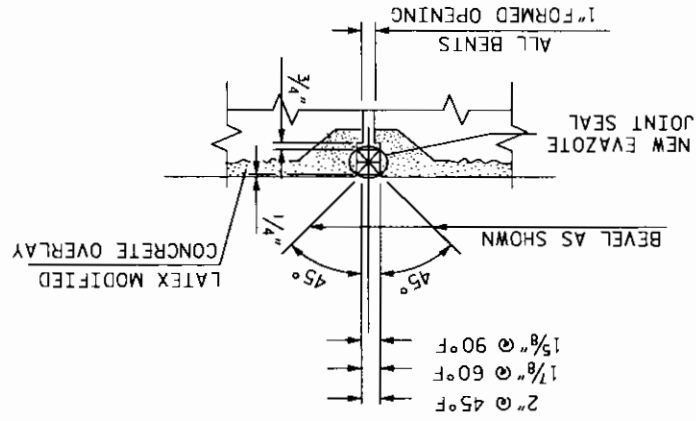


PLAN VIEW OF BRIDGE

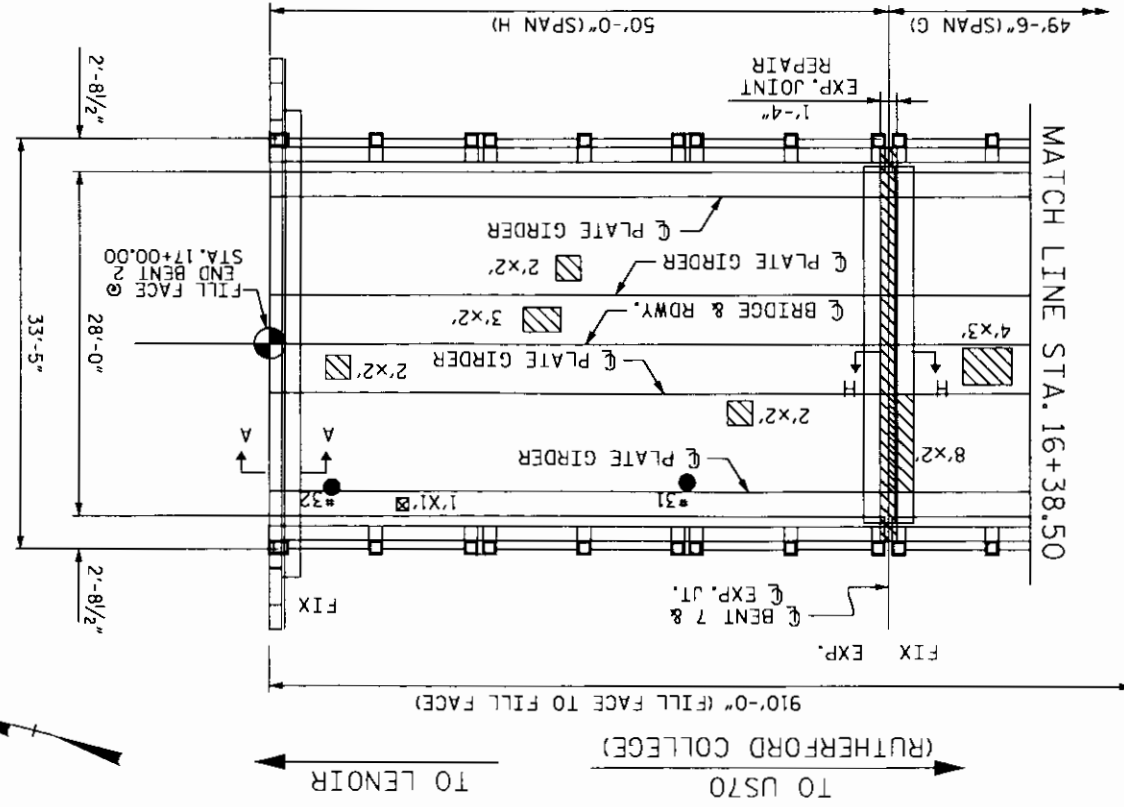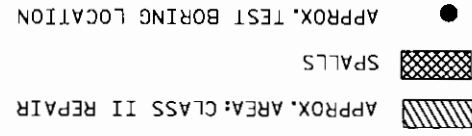


PLAN

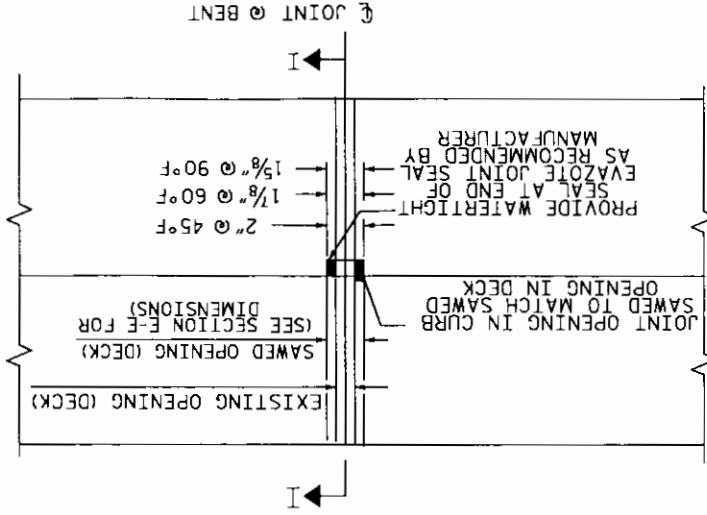


SECTION H-H

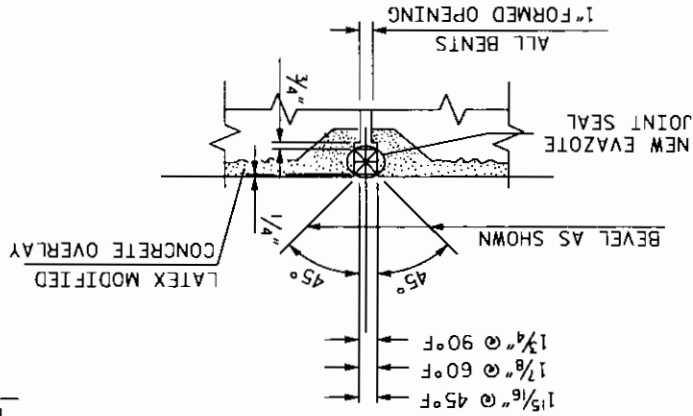


SECTION H-H

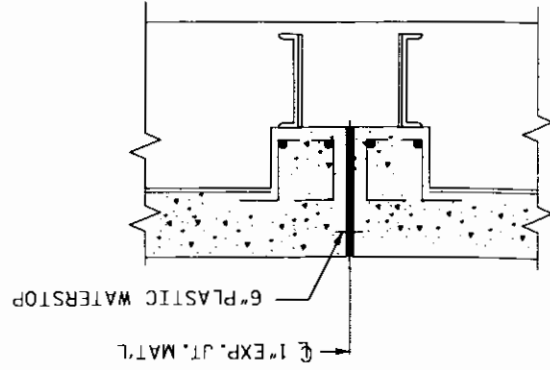

SECTION I-I

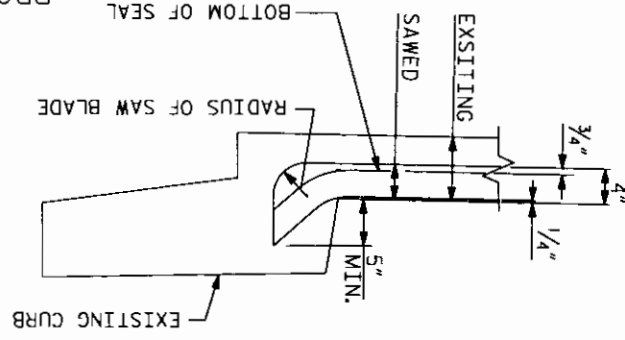

MINIMUM EXISTING JOINT DEMOLITION

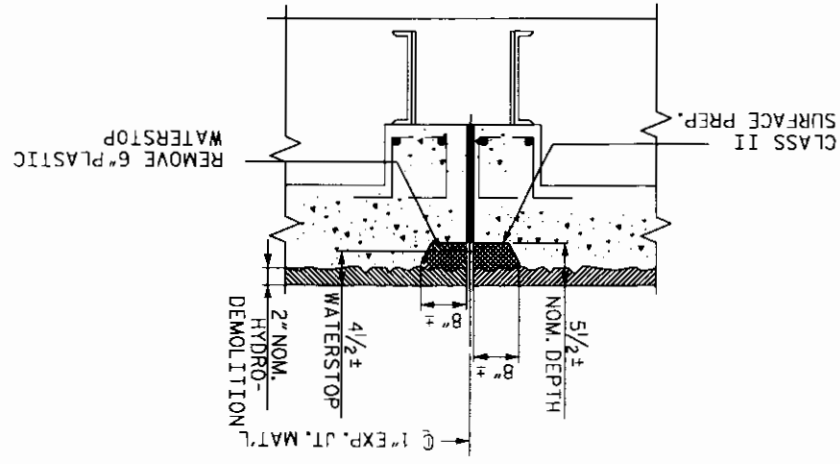

NOTE: RETAIN ALL EXISTING REINF. STEEL, CLEAN AND REPAIR AS REQ'D.

DRAWN BY : S.T. SANDOR
CHECKED BY : A. ABRAHA
DATE : FEB./2010

*****SYSTEM*****
*****USER*****

NO.	BY	DATE	NO.	BY	DATE
1			2		
2			3		
3			4		
345			346		
346					

GENERAL NOTES

CHANGES MAY BE REQUIRED WHEN PHYSICAL DIMENSIONS IN THE DETAIL DRAWINGS, STANDARD DETAILS, AND ROADWAY DETAILS ARE NOT ATTAINABLE TO MEET FIELD CONDITIONS OR RESULT IN DUPLICATE OR UNDESIRABLE OVERLAPPING OF DEVICES. MODIFICATION MAY INCLUDE: MOVING, SUPPLEMENTING, COVERING, OR REMOVAL OF DEVICES AS DIRECTED BY THE ENGINEER.

THE FOLLOWING GENERAL NOTES APPLY AT ALL TIMES FOR THE DURATION OF THE CONSTRUCTION PROJECT EXCEPT WHEN OTHERWISE NOTED IN THE PLAN OR DIRECTED BY THE ENGINEER.

LANE AND SHOULDER CLOSURE REQUIREMENTS

D) REMOVE LANE CLOSURE DEVICES FROM THE LANE WHEN WORK IS NOT BEING PERFORMED BEHIND THE LANE CLOSURE OR WHEN A LANE CLOSURE IS NO LONGER NEEDED, OR AS DIRECTED BY THE ENGINEER.

E) WHEN PERSONNEL AND/OR EQUIPMENT ARE WORKING WITHIN 15 FT OF AN OPEN TRAVEL LANE, CLOSE THE NEAREST OPEN SHOULDER USING ROADWAY STANDARD DRAWING NO. 1101.04 UNLESS THE WORK AREA IS PROTECTED BY BARRIER OR GUARDRAIL OR A LANE CLOSURE IS INSTALLED.

F) WHEN PERSONNEL AND/OR EQUIPMENT ARE WORKING ON THE SHOULDER ADJACENT TO AN UNDIVIDED FACILITY AND WITHIN 5 FT OF AN OPEN TRAVEL LANE, CLOSE THE NEAREST OPEN TRAVEL LANE USING ROADWAY STANDARD DRAWING NO. 1101.02 UNLESS THE WORK AREA IS PROTECTED BY BARRIER OR GUARDRAIL.

G) WHEN PERSONNEL AND/OR EQUIPMENT ARE WORKING ON THE SHOULDER ADJACENT TO A DIVIDED FACILITY AND WITHIN 10 FT OF AN OPEN TRAVEL LANE, CLOSE THE NEAREST OPEN TRAVEL LANE USING ROADWAY STANDARD DRAWING NO. 1101.02 UNLESS THE WORK AREA IS PROTECTED BY BARRIER OR GUARDRAIL.

H) WHEN PERSONNEL AND/OR EQUIPMENT ARE WORKING WITHIN A LANE OF TRAVEL, CLOSE THE LANE ACCORDING TO THE TRAFFIC CONTROL PLANS, ROADWAY STANDARD DRAWINGS OR AS DIRECTED BY THE ENGINEER. CONDUCT THE WORK SO THAT ALL PERSONNEL AND/OR EQUIPMENT REMAIN WITHIN THE CLOSED TRAVEL LANE.

TRAFFIC PATTERN ALTERATIONS

I) NOTIFY THE ENGINEER TWENTY ONE (21) CALENDAR DAYS PRIOR TO ANY TRAFFIC PATTERN ALTERATION.

SIGNING

J) FURNISH AND INSTALL SIGNING AND DEVICES REQUIRED TO CLOSE THE ROAD AS SHOWN IN THE TRAFFIC CONTROL PLAN.

K) FURNISH AND INSTALL SIGNING REQUIRED FOR THE OFF-SITE DETOUR ROUTE. WHEN ROAD CLOSURE IS NOT IN OPERATION. COVER OR REMOVE ALL SIGNS AND DEVICES REQUIRED TO CLOSE THE ROAD

L) OFFSITE DETOUR SIGNS ARE NOT REQUIRED TO BE COVERED ON A DAILY BASIS, UNLESS OTHERWISE DIRECTED BY THE ENGINEER.

M) ENSURE ALL NECESSARY SIGNING IS IN PLACE PRIOR TO ALTERING ANY TRAFFIC PATTERN.

8) FOR CHRISTMAS, BETWEEN THE HOURS OF 7:00 P.M. THE FRIDAY BEFORE THE WEEK OF CHRISTMAS DAY AND 6:00 A.M. THE FOLLOWING TUESDAY AFTER THE WEEK OF CHRISTMAS.

7) FOR THANKSGIVING DAY, BETWEEN THE HOURS OF 7:00 P.M. TUESDAY TO 6:00 A.M. MONDAY.

6) FOR LABOR DAY, BETWEEN THE HOURS OF 7:00 P.M. FRIDAY AND 6:00 A.M. TUESDAY.

5) FOR INDEPENDENCE DAY, BETWEEN THE HOURS OF 7:00 P.M. THE DAY BEFORE INDEPENDENCE DAY AND 6:00 A.M. THE DAY AFTER INDEPENDENCE DAY. IF INDEPENDENCE DAY IS ON A FRIDAY, SATURDAY, SUNDAY OR MONDAY; THEN BETWEEN THE HOURS OF 7:00 P.M. THE THURSDAY BEFORE INDEPENDENCE DAY AND 6:00 A.M. THE TUESDAY AFTER INDEPENDENCE DAY.

4) FOR MEMORIAL DAY, BETWEEN THE HOURS OF 7:00 P.M. FRIDAY TO 6:00 A.M. TUESDAY.

3) FOR EASTER, BETWEEN THE HOURS OF 7:00 P.M. THURSDAY AND 6:00 A.M. MONDAY.

2) FOR NEW YEAR'S, BETWEEN THE HOURS OF 7:00 P.M. DECEMBER 31ST TO 6:00 A.M. JANUARY 2ND. IF NEW YEAR'S DAY IS ON A FRIDAY, SATURDAY, SUNDAY, OR MONDAY THEN UNTIL 6:00 A.M. THE FOLLOWING TUESDAY.

1) FOR ANY UNEXPECTED OCCURRENCE THAT CREATES UNUSUALLY HIGH TRAFFIC VOLUMES, AS DIRECTED BY THE ENGINEER.

HOLIDAY

ROAD NAME
SR 1001

C) DO NOT CLOSE OR NARROW TRAVEL LANES OR CLOSE A ROAD DURING HOLIDAYS AND SPECIAL EVENTS AS FOLLOWS:

ROAD NAME
SR 1001
DAY AND TIME RESTRICTIONS
6:00 A.M.-7:00 P.M. MONDAY THRU THURSDAY (DAILY)
6:00 A.M. FRIDAY THRU 7:00 P.M. THE FOLLOWING SUNDAY

B) DO NOT CLOSE ROADS AS FOLLOWS:

ROAD NAME
SR 1001
DAY AND TIME RESTRICTIONS
6:00 A.M.-9:00 A.M. MONDAY THROUGH THURSDAY AND 3:00 P.M.-7:00 P.M. MONDAY THROUGH THURSDAY AND 6:00 A.M. FRIDAY THROUGH 7:00 P.M. SUNDAY

A) DO NOT CLOSE OR NARROW TRAVEL LANES AS FOLLOWS:

TIME RESTRICTIONS

Q) ENSURE THE OVERSIZE/OVERWEIGHT PERMIT UNIT (919) 733-4740 HAS BEEN ADVISED OF THE ONGOING TRAFFIC OPERATIONS THROUGH THE DIVISION OFFICE.

R) SUBMIT TO THE ENGINEER A WORK AREA QUICK CLEARANCE PLAN TO ALLOW ACCESS FOR EMERGENCY VEHICLES. CONDUCT ALL CONSTRUCTION OPERATIONS IN SUCH A MANNER AS TO ALLOW EMERGENCY VEHICLE PASSAGE THROUGH BRIDGE AT ALL TIMES.

MISCELLANEOUS

ROAD NAME
SR 1001
MARKING
POLYUREA
MARKER
NDNE

P) UPON COMPLETION OF ALL OTHER CONSTRUCTION OPERATIONS INSTALL FINAL PAVEMENT MARKINGS ON THE FINAL SURFACE AS FOLLOWS:

PAVEMENT MARKINGS AND MARKERS

O) REPLACE OBLITERATED EXISTING MARKINGS WITH PAINT MARKINGS BEFORE OPENING LANES TO TRAFFIC.

N) PLACE TYPE III BARRICADES, WITH "ROAD CLOSED" SIGN R11-2 ATTACHED, OF SUFFICIENT LENGTH TO CLOSE ENTIRE ROADWAY.

TRAFFIC CONTROL DEVICES

GENERAL NOTES

SEAL		SIGNATURE		DATE
4/16/10		[Signature]		
[Stamp: NORTH CAROLINA PROFESSIONAL ENGINEER, CIVIL, 4949]		[Stamp: Stattec]		
Stattec Consulting Services Inc. 801 Jones Franklin Road Raleigh, NC 27606 Phone 919.851.4386 Fax 919.851.7024 www.stattec.com License No. F-10872		DESIGNED BY: BLW CHECKED BY: GK DATE: MAR. 2010 SCALE: NONE		REVISIONS
[Logo: Stattec]		[Logo: North Carolina Professional Engineer]		

3/9/2010
C:\projects\bk-5101f\bk-5101f.dwg
3/9/2010

TRAFFIC CONTROL PHASING
BRIDGE #10
ROAD CLOSURE

REVISIONS

NO.	DATE	BY	DESCRIPTION
1	MAR. 2010	GK	BLW

DATE

3/9/10

SIGNATURE

SEAL

Starlec

Starlec Consulting Services Inc.
801 Jones Franklin Road
Suite 300
Raleigh, NC 27606
Tel: (919) 851-6868
Fax: (919) 851-7024
www.starlec.com
License No. F-0672

TRAFFIC CONTROL PHASING
(SEE SHEETS TCP-3 AND TCP-4)

STEP 1:
INSTALL OFFSITE DETOUR ROUTE SIGNS ACCORDING TO SHEET TCP-4. DETOUR ROUTE GUIDE SIGNS DO NOT HAVE TO BE COVERED AT THE END OF EACH ROAD CLOSURE PERIOD.

STEP 2:
CLOSE SR 1001 MALCOLM BLVD. ACCORDING TO RSD 1101.03 SHEET 1 OF 9. ROAD CLOSURE WARNING SIGNS AND BARRICADES MUST BE COVERED OR REMOVED AT THE END OF EACH ROAD CLOSURE PERIOD.

PERFORM BRIDGE DECK PRESERVATION OPERATIONS USING NIGHTLY ROAD CLOSURES IN ACCORDANCE WITH THE TIME RESTRICTIONS SET FORTH IN THE GENERAL NOTES AND PROJECT SPECIAL PROVISIONS.

DURING EACH ROAD CLOSURE WORK PERIOD, PERFORM ONLY THE AMOUNT OF HYDRO-DEMOLITION THAT CAN BE OVERLAYED WITH THE LATEX MODIFIED CONCRETE AND CURED TO CARRY TRAFFIC.

PERFORM WORK IN ONE LANE AT A TIME IN SUCH A MANNER THAT EMERGENCY VEHICLES MAY BE ABLE TO PASS THROUGH THE BRIDGE.


WHEN LANE CLOSURES ARE NOT IN EFFECT MOVE EQUIPMENT TO STAGING AREA AT LEAST 40 FEET AWAY FROM ANY TRAVEL LANE AS APPROVED BY THE ENGINEER.

REPLACE OBLITERATED PAVEMENT MARKINGS WITH PAINT BEFORE RE-OPENING LANES, AS DIRECTED BY THE ENGINEER.

STEP 3:
UPON COMPLETION OF ALL OTHER WORK INSTALL POLYUREA PAVEMENT MARKINGS OVER THE EXISTING MARKINGS.

UPON COMPLETION OF THE PROJECT, REMOVE ALL TRAFFIC CONTROL DEVICES.

STAGING AREA
NORTH SIDE OF MARINA PARKING
MAY BE USED FOR CONSTRUCTION
EQUIPMENT & MATERIAL STAGING AREA,
AS DIRECTED BY THE ENGINEER.
CONTRACTOR IS RESPONSIBLE FOR
CLEAN-UP AND REPAIRS TO PARKING LOT.
MARK HAZARDS WITH DEVICES.

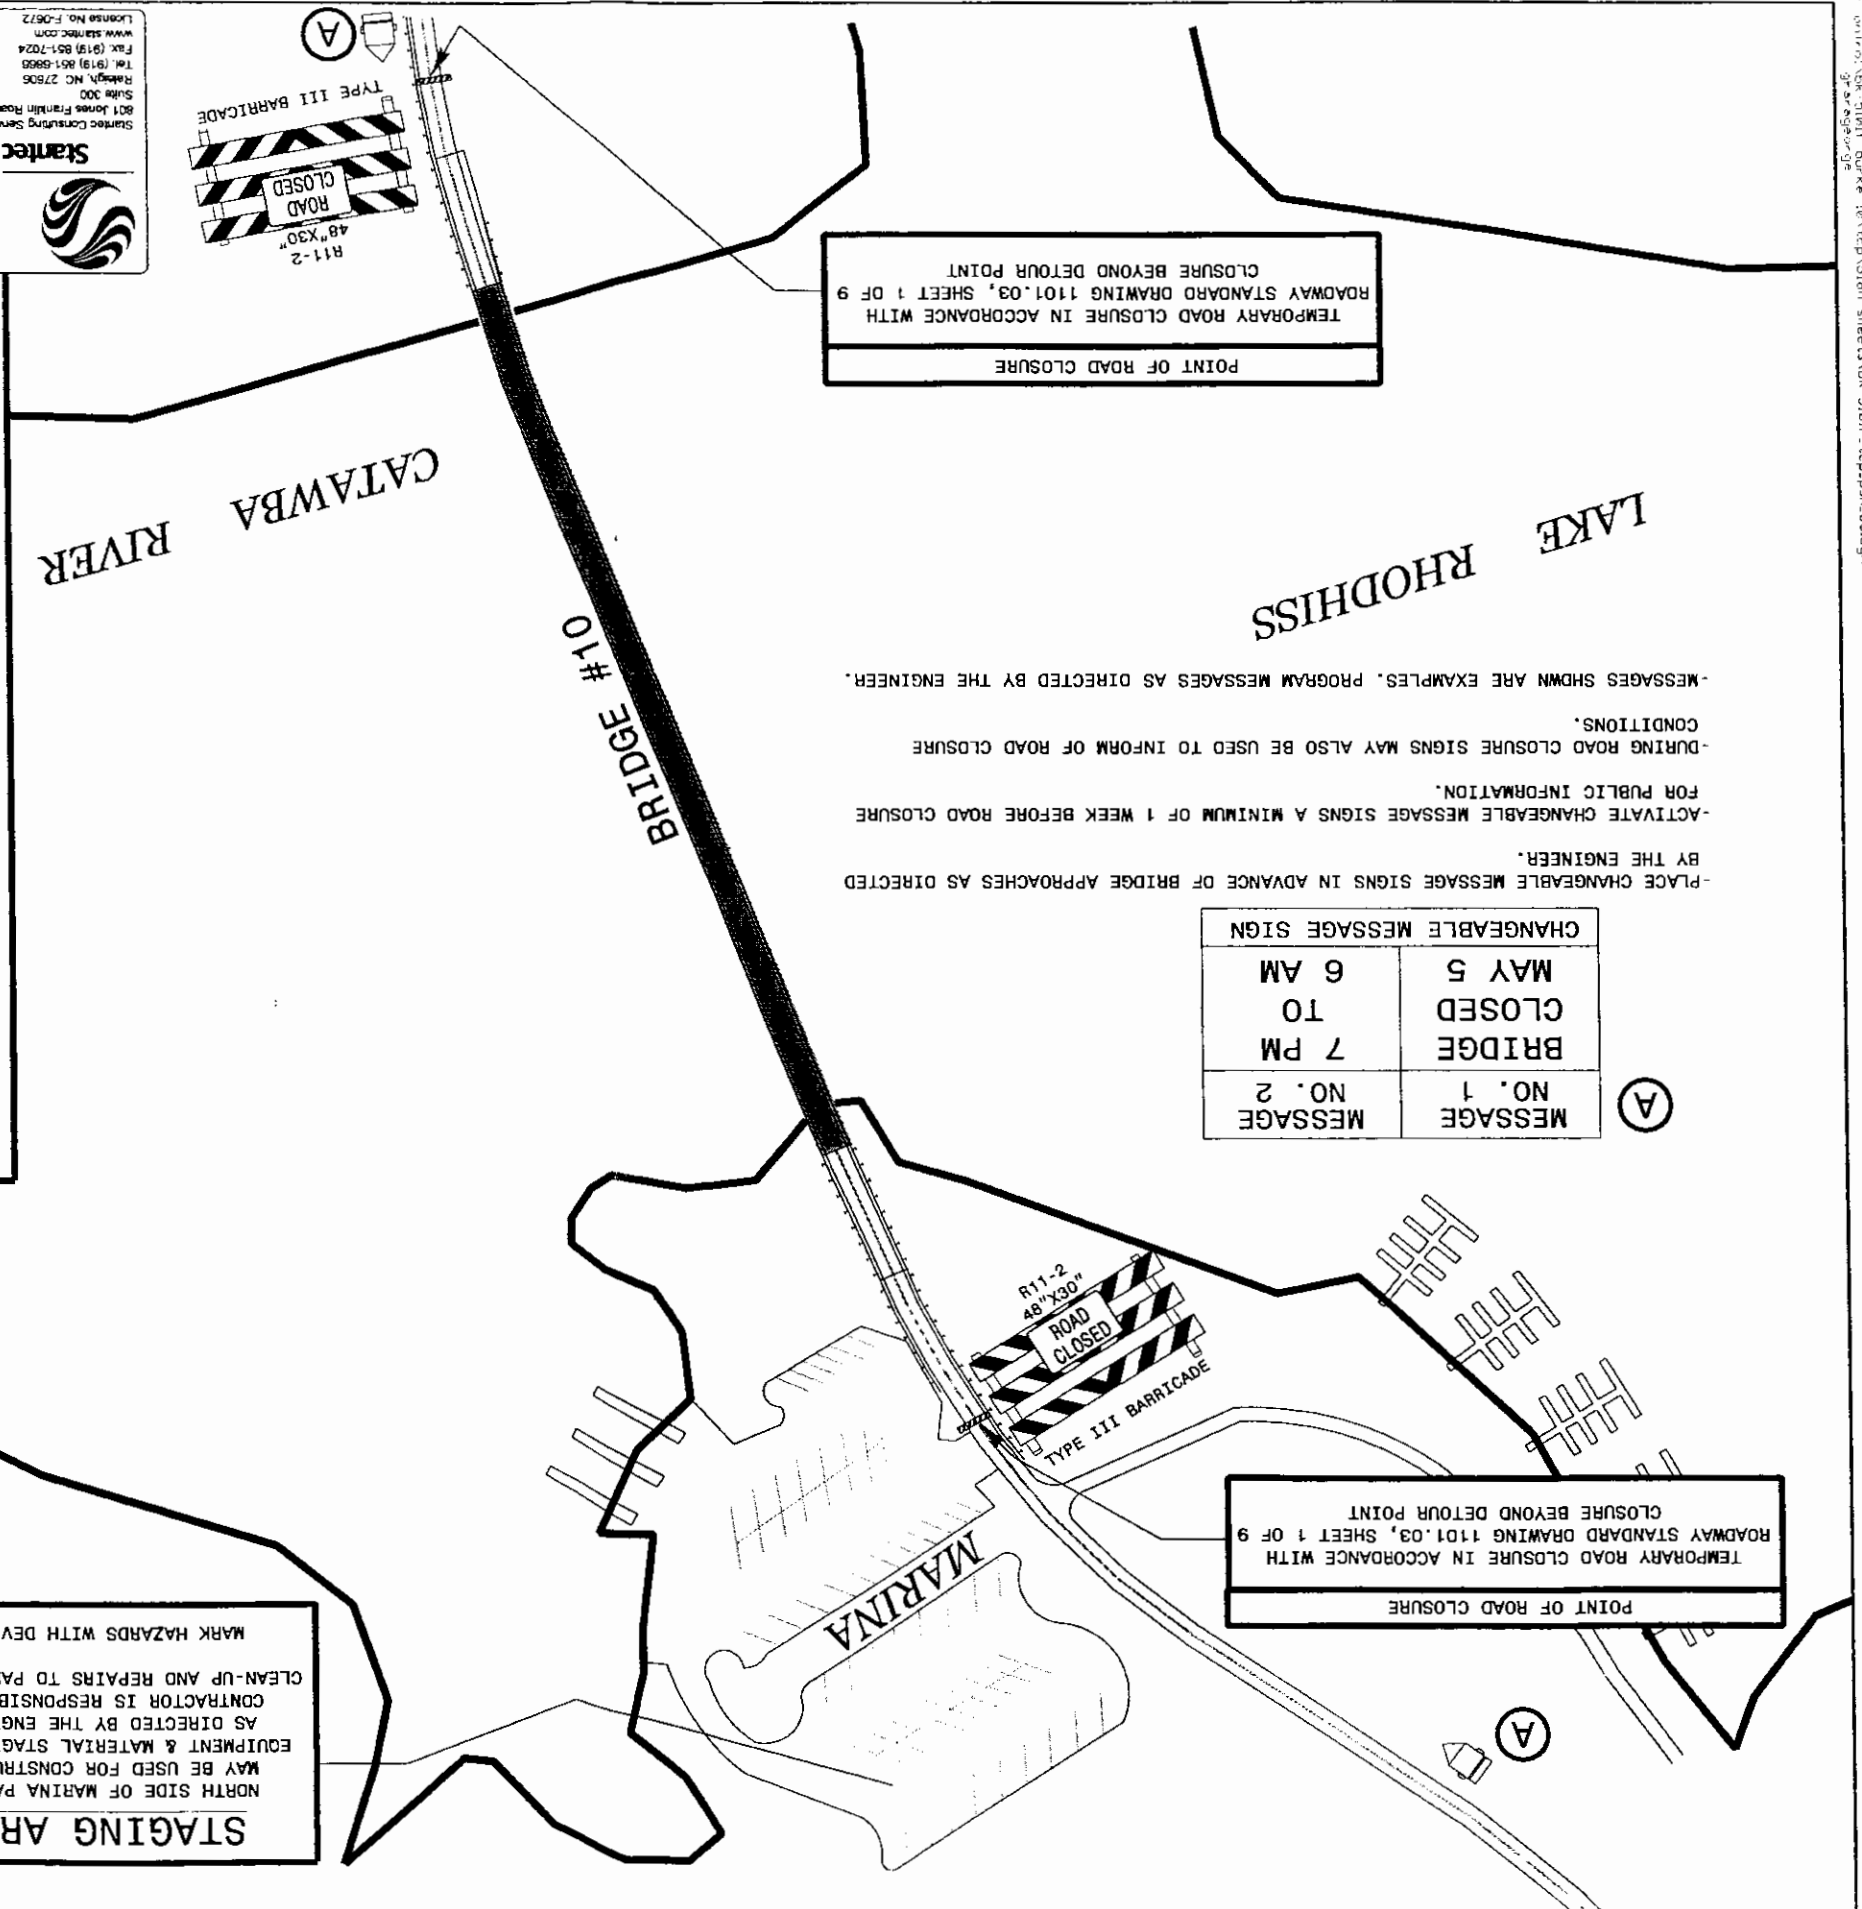

CHANGEABLE MESSAGE SIGN	
MESSAGE NO. 1	BRIDGE CLOSED
MESSAGE NO. 2	7 PM TO 6 AM

POINT OF ROAD CLOSURE
TEMPORARY ROAD CLOSURE IN ACCORDANCE WITH
ROADWAY STANDARD DRAWING 1101.03, SHEET 1 OF 9
CLOSURE BEYOND DETOUR POINT

POINT OF ROAD CLOSURE
TEMPORARY ROAD CLOSURE IN ACCORDANCE WITH
ROADWAY STANDARD DRAWING 1101.03, SHEET 1 OF 9
CLOSURE BEYOND DETOUR POINT

		SCALE: NONE		DATE: MAR. 2010		DESIGN BY: GK		APPROVED BY: BLW	
		REVISIONS		DATE:		DESIGN BY: GK		APPROVED BY: BLW	
DETOUR ROUTE SR 1001									





Stantec Consulting Services Inc.
 801 Jones Franklin Road
 Raleigh, NC 27606
 Tel. (919) 651-0656
 Fax (919) 651-7024
 www.stantec.com
 License No. F-0617

SEAL

3/19/10

JOHN CAROLINA FOREST SERVICE

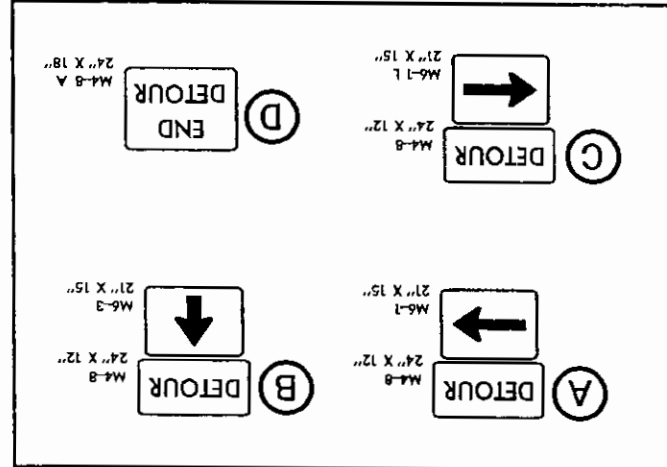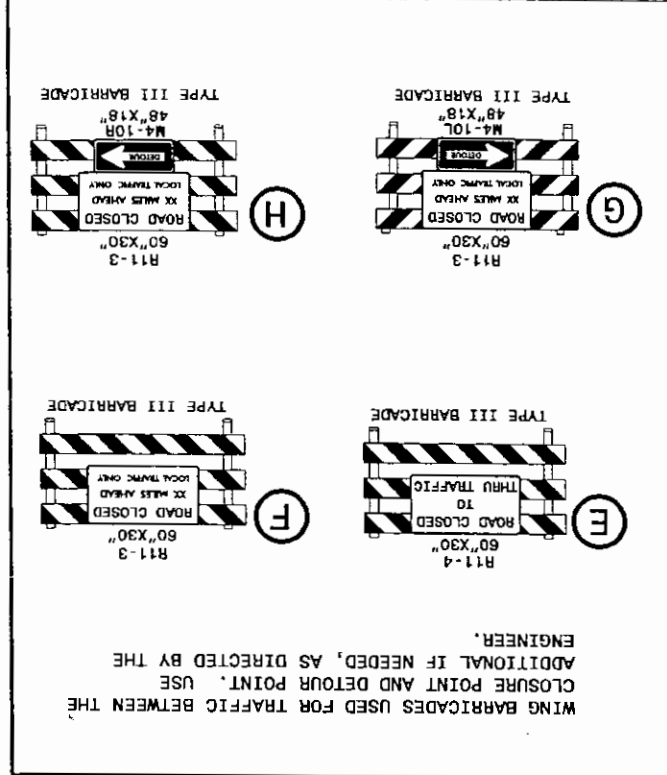

PROJECT REFERENCE NO.	BK-51D1F
SHEET NO.	TCP-4

DETOUR ROUTE
 DRY PONDS RD.
 RIGHT ON US 321A (N. MAIN ST.)
 RIGHT ON DUKE ST.
 TURNS INTO
 W. CALDWELL DR.
 TURNS INTO
 BURKE ST.
 TURNS INTO
 RHODISS RD.
 RIGHT ON US 70 WEST
 RIGHT ON MALCOLM BLVD SR 1001 CONNELLY SPRINGS RD.

