



10'-30'/SP SKIP LINE

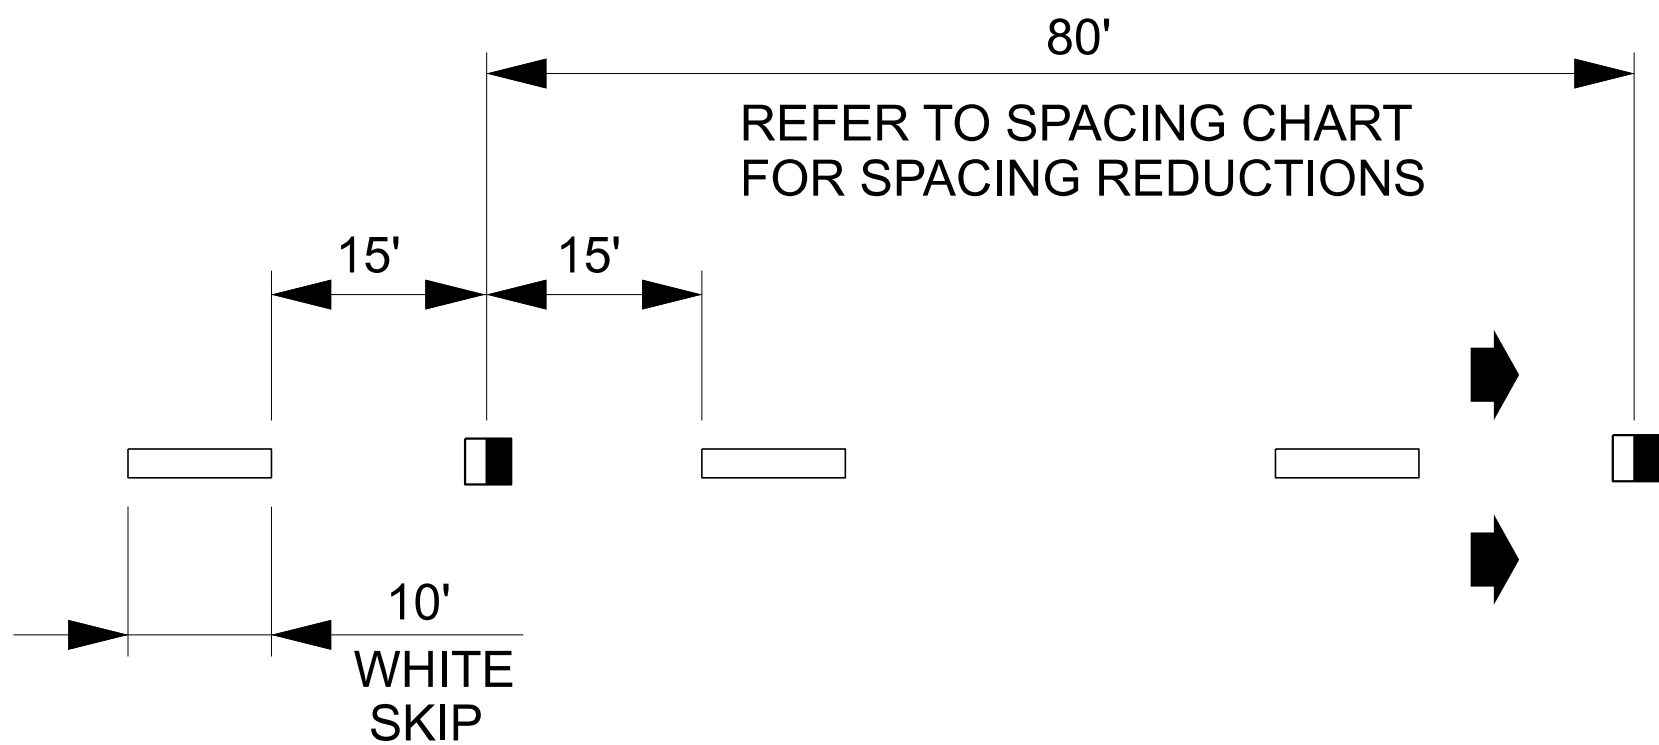


3'-9'/SP MINI-SKIP LINE

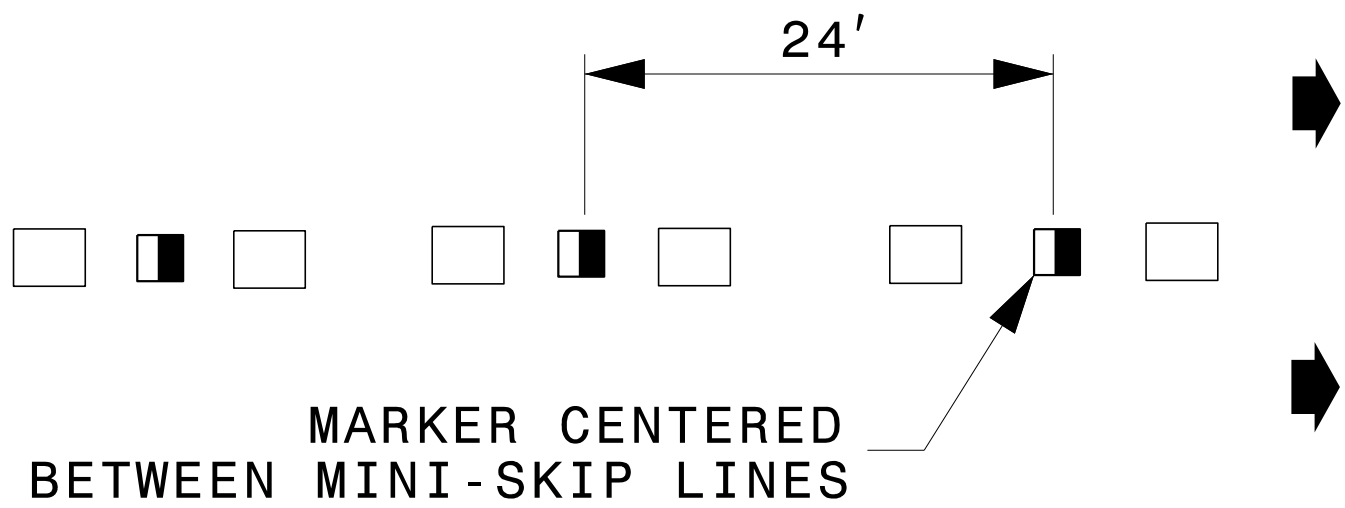


LEGEND

- CRYSTAL/RED PAVEMENT MARKER
- YELLOW YELLOW PAVEMENT MARKER
- DIRECTION OF TRAFFIC FLOW


GORE LINES

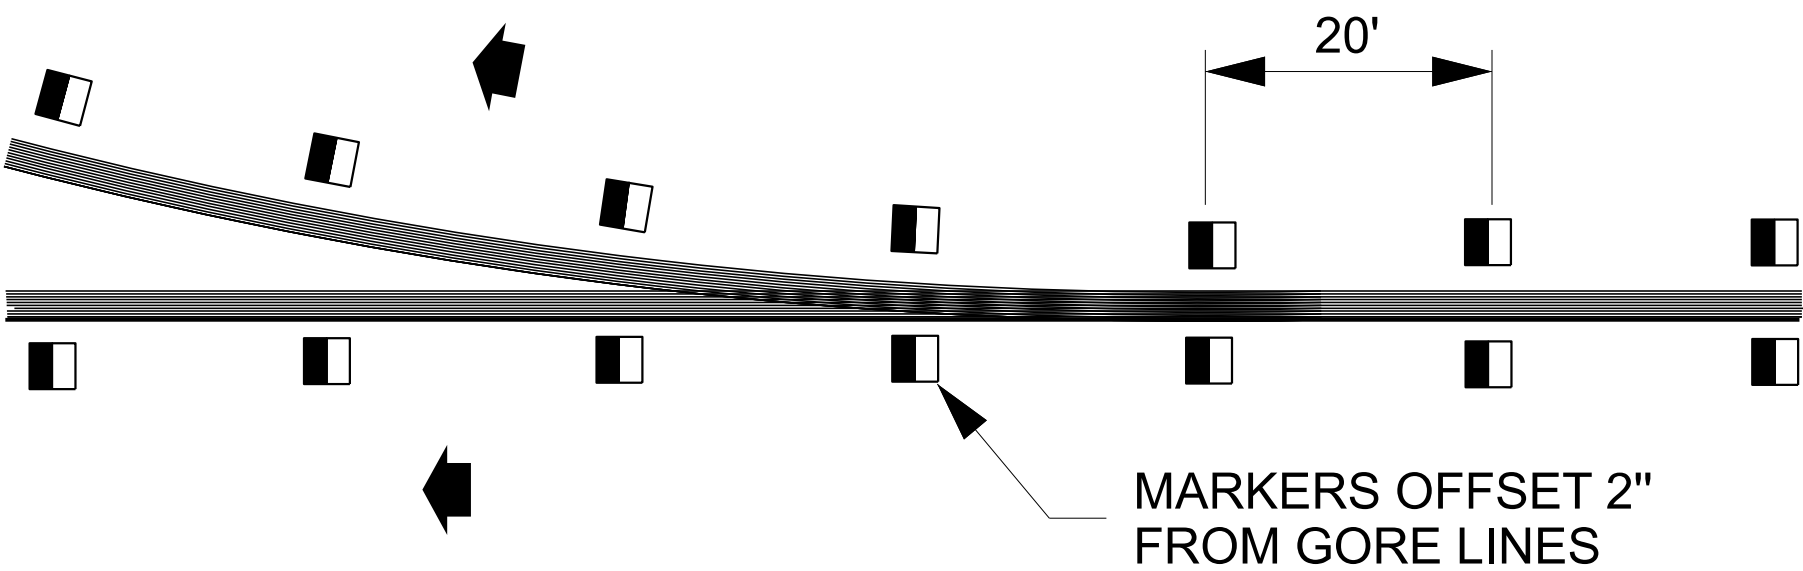

YELLOW CENTER LINES

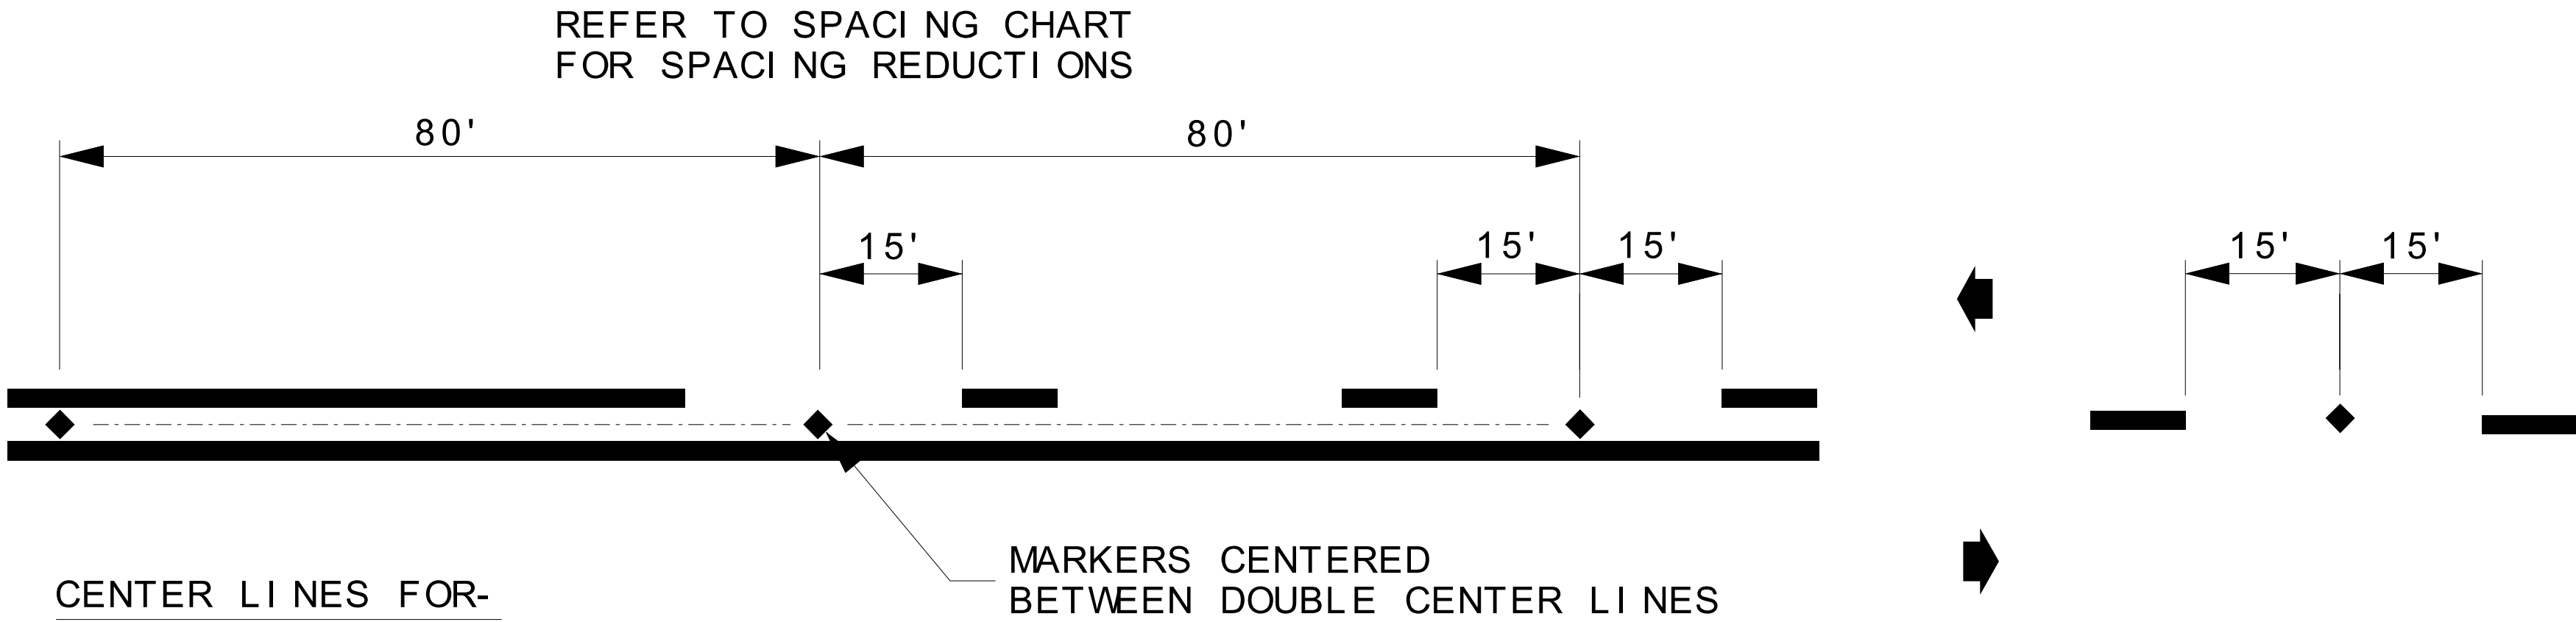

DETAIL OF PAVEMENT MARKER PLACEMENT

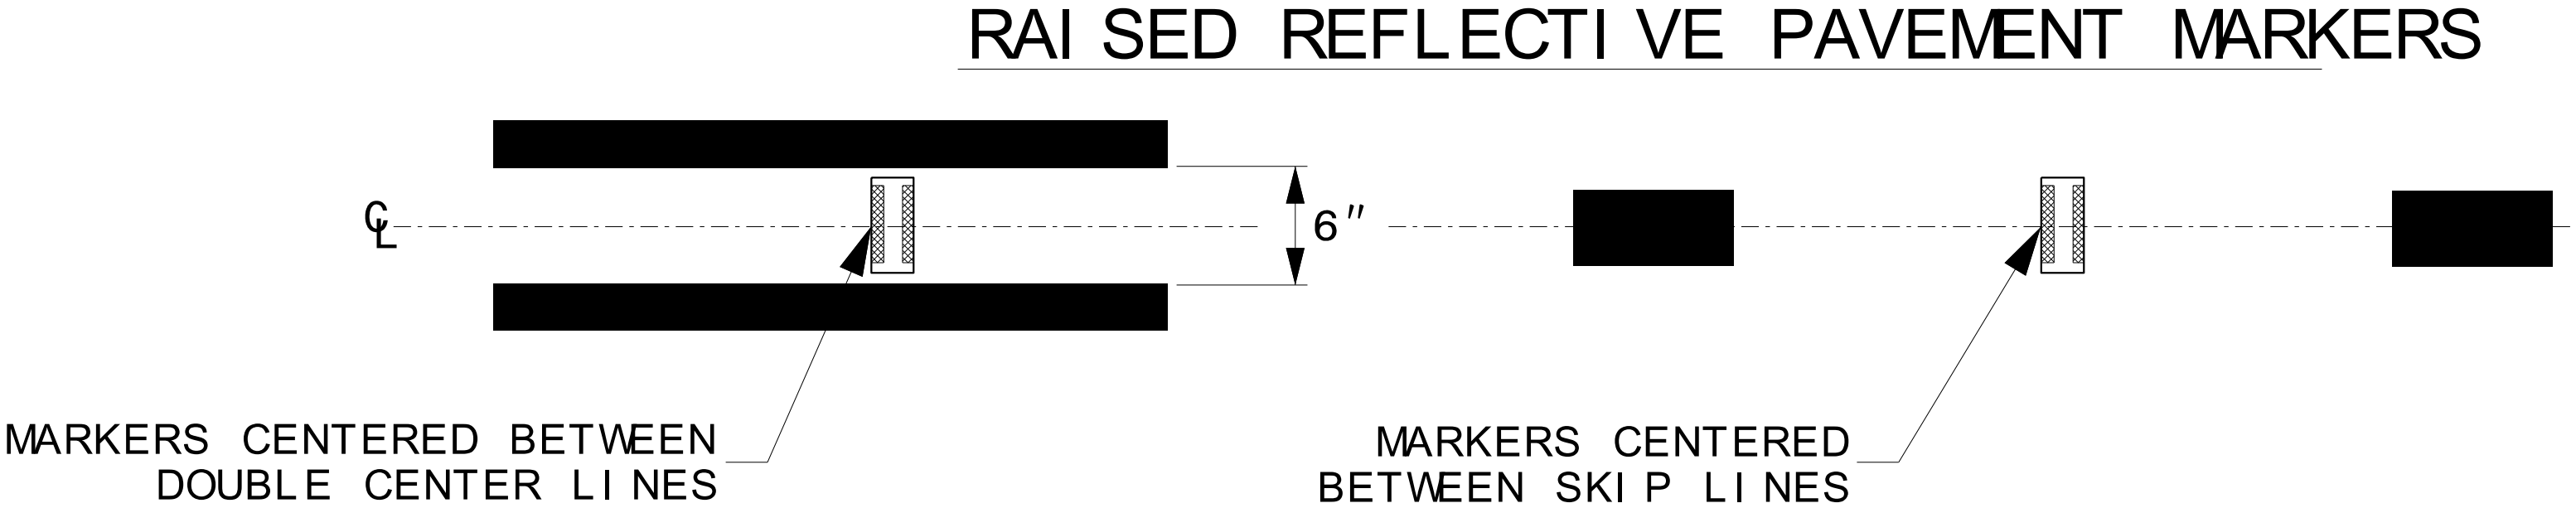

158PR.119

PMP 001A

NORTH CAROLINA
DEPARTMENT OF TRANSPORTATION

APPROVED: Matthew V. Springer
BC00F6E8B84403

DATE: 7/10/2025 | 12:07 PM

SEAL: NORTH CAROLINA PROFESSIONAL SEAL 042646 ENGINEER MATTHEW V. SPRINGER

DOCUMENT NOT CONSIDERED FINAL
UNLESS ALL SIGNATURES COMPLETED

STATE OF NORTH CAROLINA
DEPARTMENT OF TRANSPORTATION

1250D01
SHEET 2 OF 3

ROADWAY DETAIL DRAWING FOR
RASISED PAVEMENT MARKINGS
INSTALLATION SPACING