


8/17/99



Johnson, Mirman, & Thompson Inc.
4700 Falls of Neuse Rd, Suite 100,
Raleigh, NC 27620
License No. C-3057


PROJECT REFERENCE NO.		SHEET NO.
1-5880		2A-4
RW SHEET NO.		
ROADWAY DESIGN ENGINEER	PAVEMENT DESIGN ENGINEER	
		
DOCUMENT NOT CONSIDERED FINAL UNLESS ALL SIGNATURES COMPLETED		

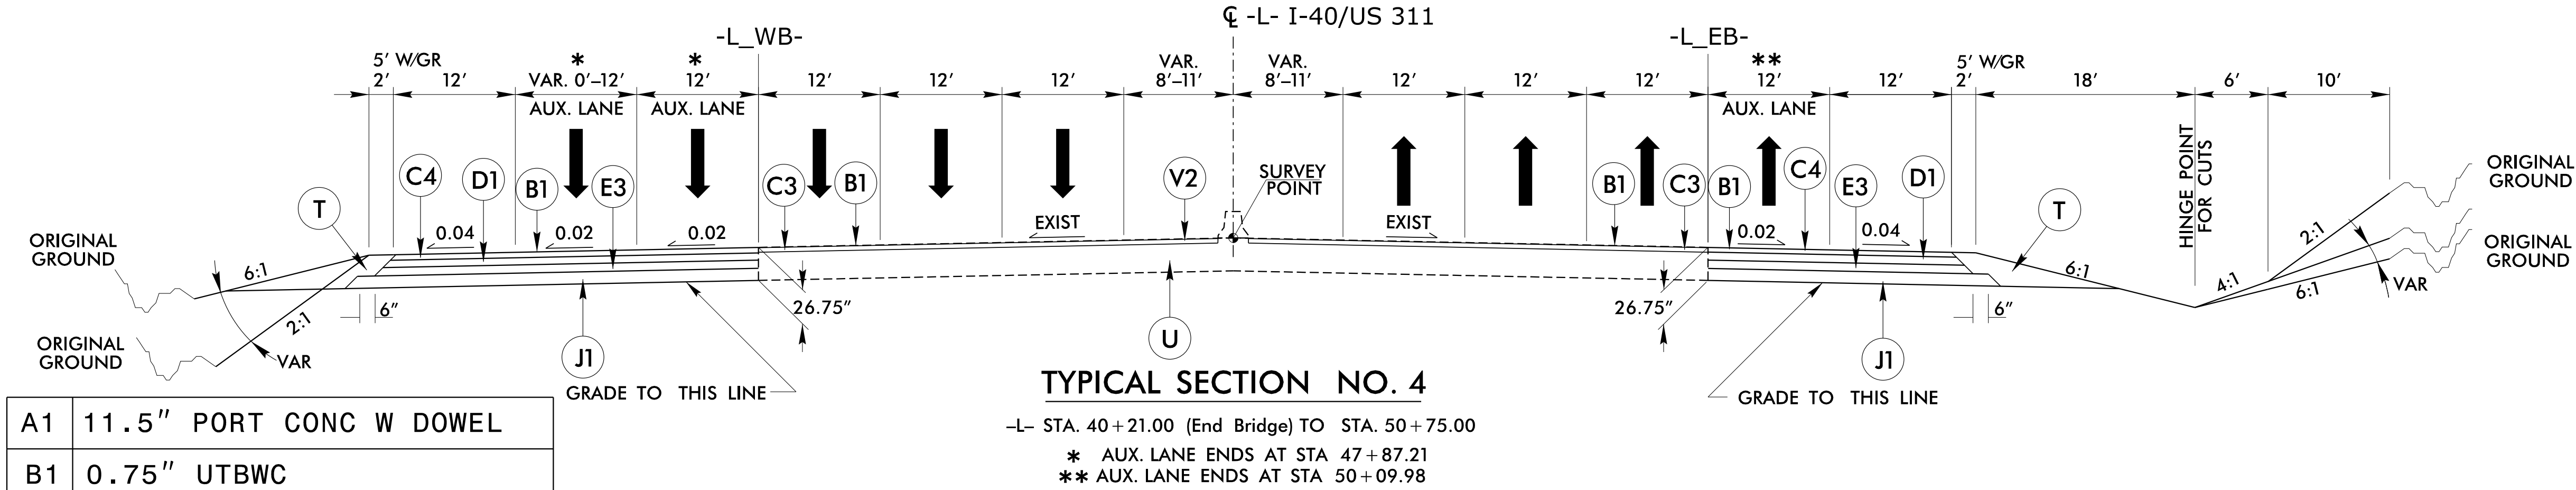

TYPICAL SECTION NO. 4


-L- STA. 40+21.00 (End Bridge) TO STA. 50+75.00
* AUX. LANE ENDS AT STA 47+87.21
** AUX. LANE ENDS AT STA 50+09.98

A1	11.5" PORT CONC W DOWEL
B1	0.75" UTBWC
C1	1.5" S9.5C
C2	3" S9.5C
C3	1.5" S9.5D
C4	3" S9.5D
C5	VAR. S9.5C
C6	VAR. S9.5D
D1	4" I19.0C
D2	VAR. I19.0C
E1	4" B25.0C
E2	5" B25.0C
E3	9" B25.0C
E4	VAR. B25.0C
J1	10" ABC
K1	8" CL IV SUB STAB
K2	12" CL IV SUB STAB
N1	GEOTEXT SUB STAB
R1	2'6" MODIFIED C&G
R2	2'6" C&G
R3	5" MONO CONC ISL KEY IN
R4	9" CON TRUCK APRON
R5	2' MOD VALLEY GUTTER
R6	SHOULDER BERM GUTTER
S	4" CONC SIDEWALK
T	EARTH MATERIAL
U	EXISTING PAVEMENT
V1	MILLING 1.5"
V2	MILLING 2.25"
V3	INCIDENTAL MILLING
W	WEDGING SEE DETAIL 2A-1
Y	RUMBLE STRIPS

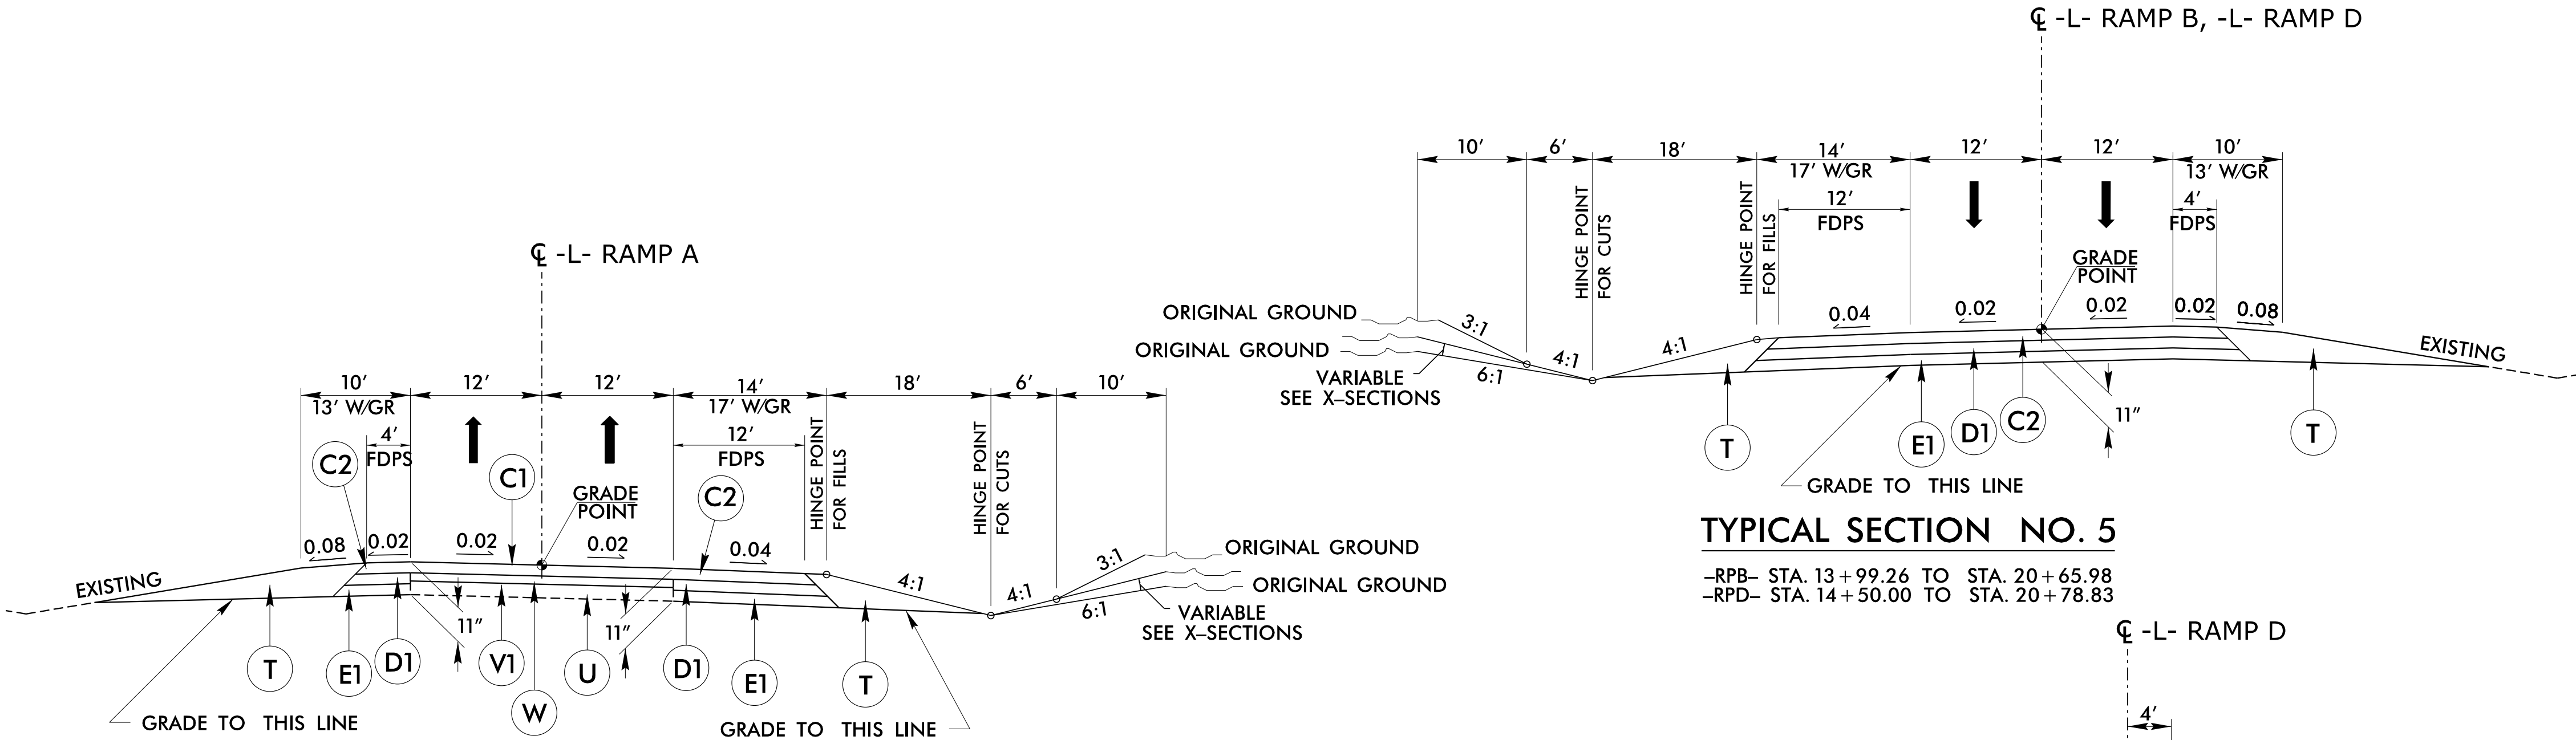


TYPICAL SECTION NO. 5

-RPB- STA. 13+99.26 TO STA. 20+65.98
-RPD- STA. 14+50.00 TO STA. 20+78.83

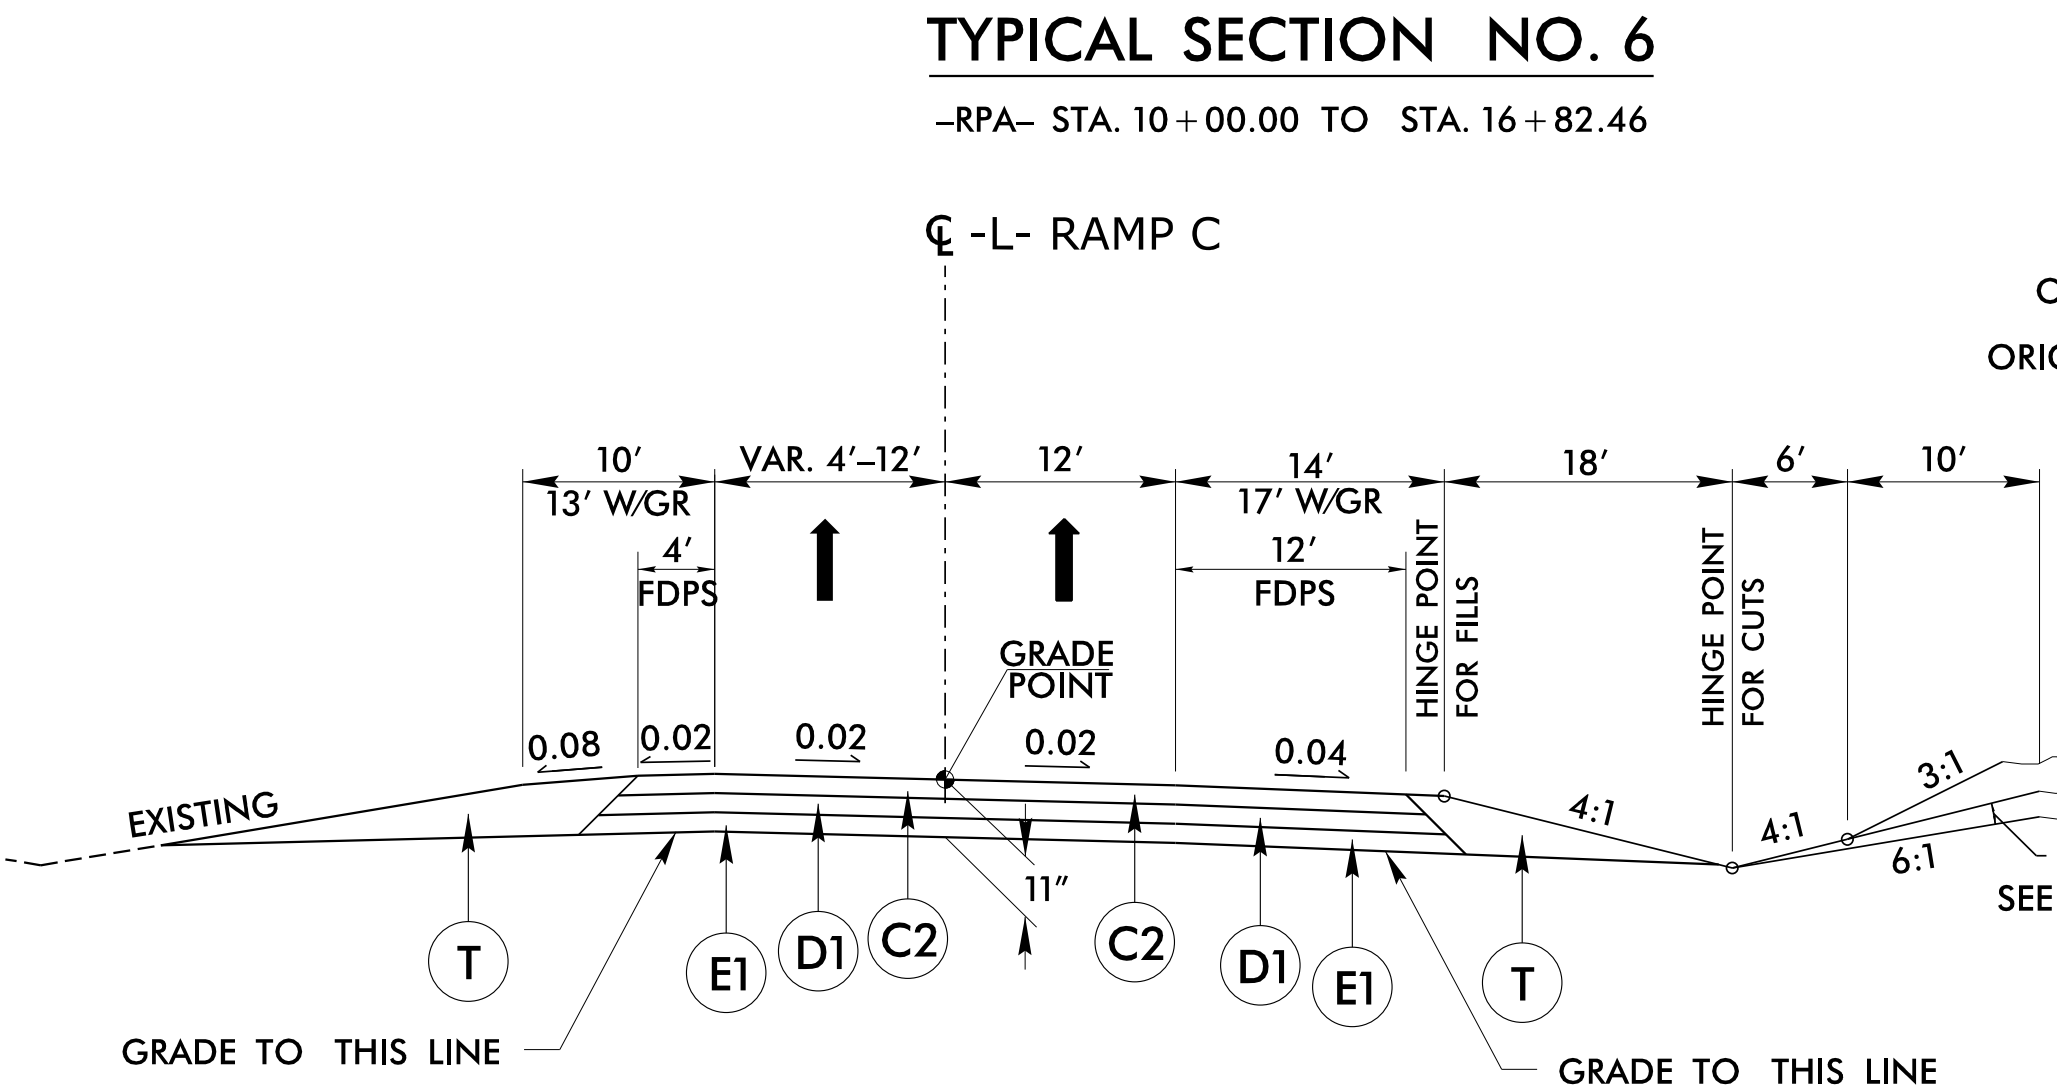

TYPICAL SECTION NO. 6

-RPA- STA. 10+00.00 TO STA. 16+82.46

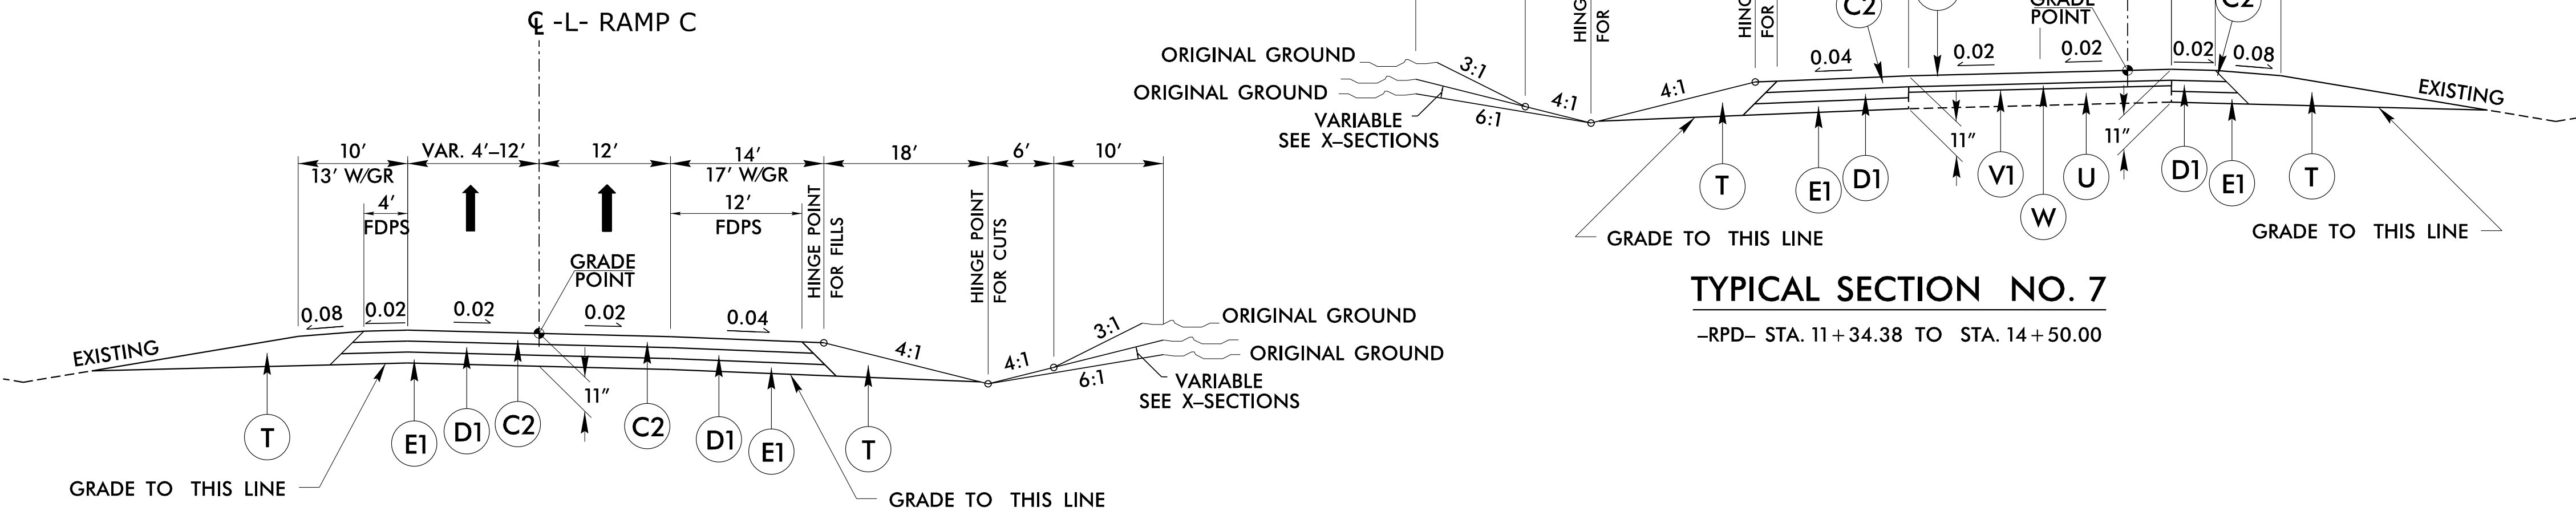

TYPICAL SECTION NO. 7

-RPD- STA. 11+34.38 TO STA. 14+50.00



TYPICAL SECTION NO. 8

-RPC- STA. 16+15.59 TO STA. 27+85.38

NOTE: PAVEMENT EDGE SLOPES ARE 1:1 UNLESS SHOWN OTHERWISE.

5/30/2025 7:50:58 AM
\\rockwell\p\c\15880_rdw_tjp.dgn
\\rockwell\p\c\15880_rdw_tjp.dgn