


8/17/99

REVISIONS

6/2/2025 3:45:43 PM
\\Roadway\Proj\15880_rdy-tp.dgn
User:Rdwymer

PAVEMENT SCHEDULE	
A1	11.5" PORT CONC W DOWEL
B1	0.75" UTBWC
C1	1.5" S9.5C
C2	3" S9.5C
C3	1.5" S9.5D
C4	3" S9.5D
C5	VAR. S9.5C
C6	VAR. S9.5D
D1	4" I19.0C
D2	VAR. I19.0C
E1	4" B25.0C
E2	5" B25.0C
E3	9" B25.0C
E4	VAR. B25.0C
J1	10" ABC
K1	8" CL IV SUB STAB
K2	12" CL IV SUB STAB
N1	GEOTEXT SUB STAB
R1	2'6" MODIFIED C&G
R2	2'6" C&G
R3	5" MONO CONC ISL KEY IN
R4	9" CON TRUCK APRON
R5	2' MOD VALLEY GUTTER
R6	SHOULDER BERM GUTTER
S	4" CONC SIDEWALK
T	EARTH MATERIAL
U	EXISTING PAVEMENT
V1	MILLING 1.5"
V2	MILLING 2.25"
V3	INCIDENTAL MILLING
W	WEDGING SEE DETAIL 2A-1
Y	RUMBLE STRIPS


NOTE: PAVEMENT EDGE SLOPES ARE 1:1 UNLESS SHOWN OTHERWISE.

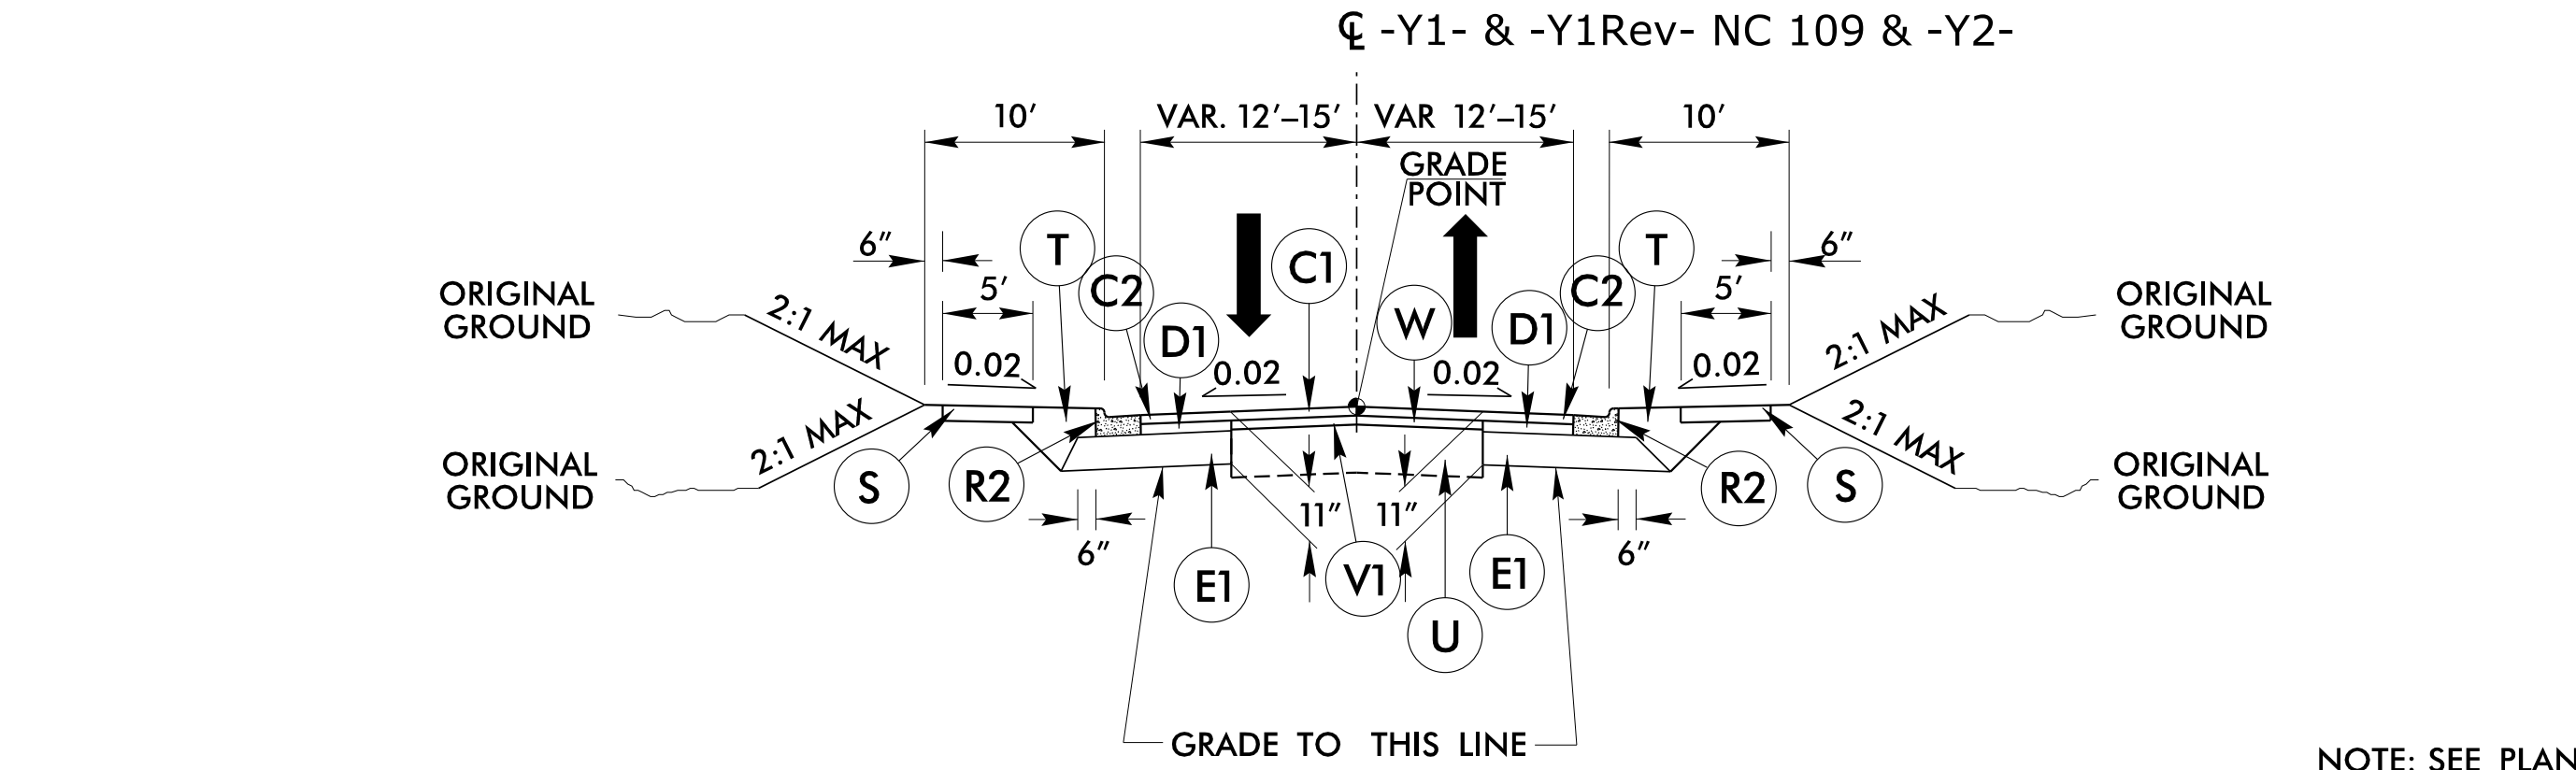

TYPICAL SECTION NO. 9


-Y1Rev- STA. 11+58.61 TO STA. 12+53.10 LB
-Y1- STA 7+09.53 LA TO STA. 8+00.00
-Y1- STA. 11+25.00 TO STA. 16+79.56
-Y2Rev- STA. 10+67.87 TO STA. 12+44.47 LB
-Y2- STA 12+44.47 LA TO STA 14+38.00
-Y2- STA. 15+68.00 TO STA. 17+64.38 LB
-Y2Rev2- Sta. 17+64.38 LA TO STA. 19+56.47

NOTE: SEE PLANS FOR ISLAND LOCATION AND TAPERS

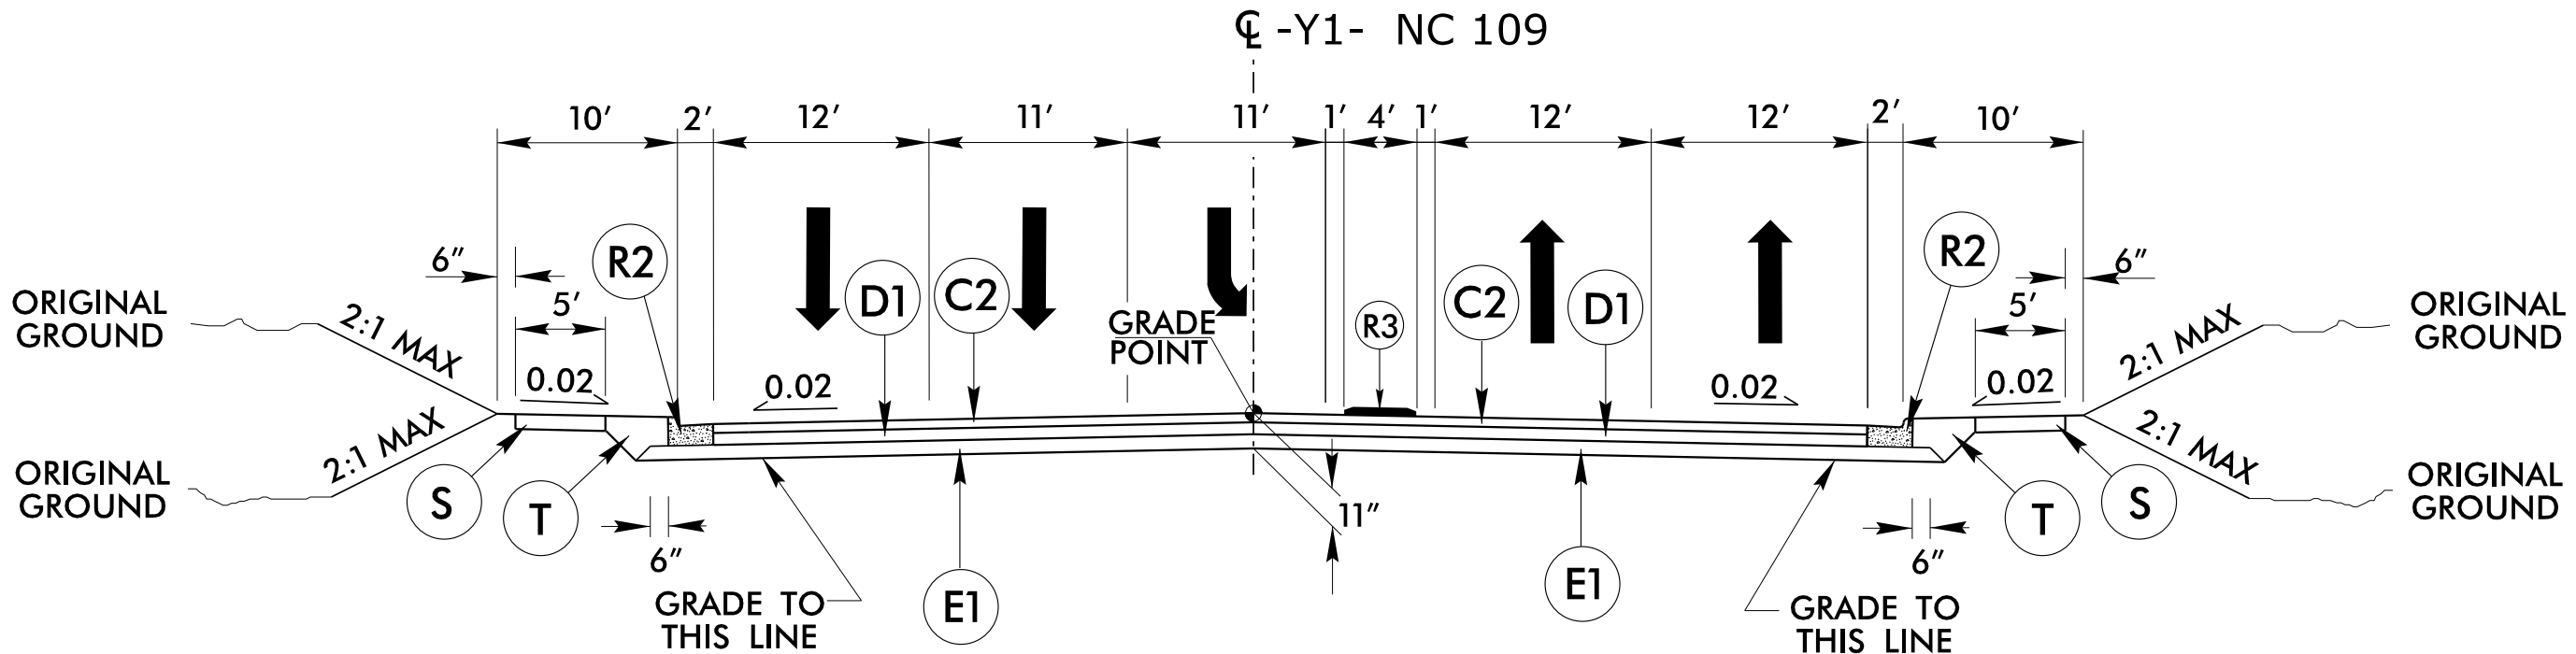

TYPICAL SECTION NO. 10

-Y1- STA. 8+00.00 TO STA. 9+30.00
-Y1- STA. 10+60.50 TO STA. 11+25.00

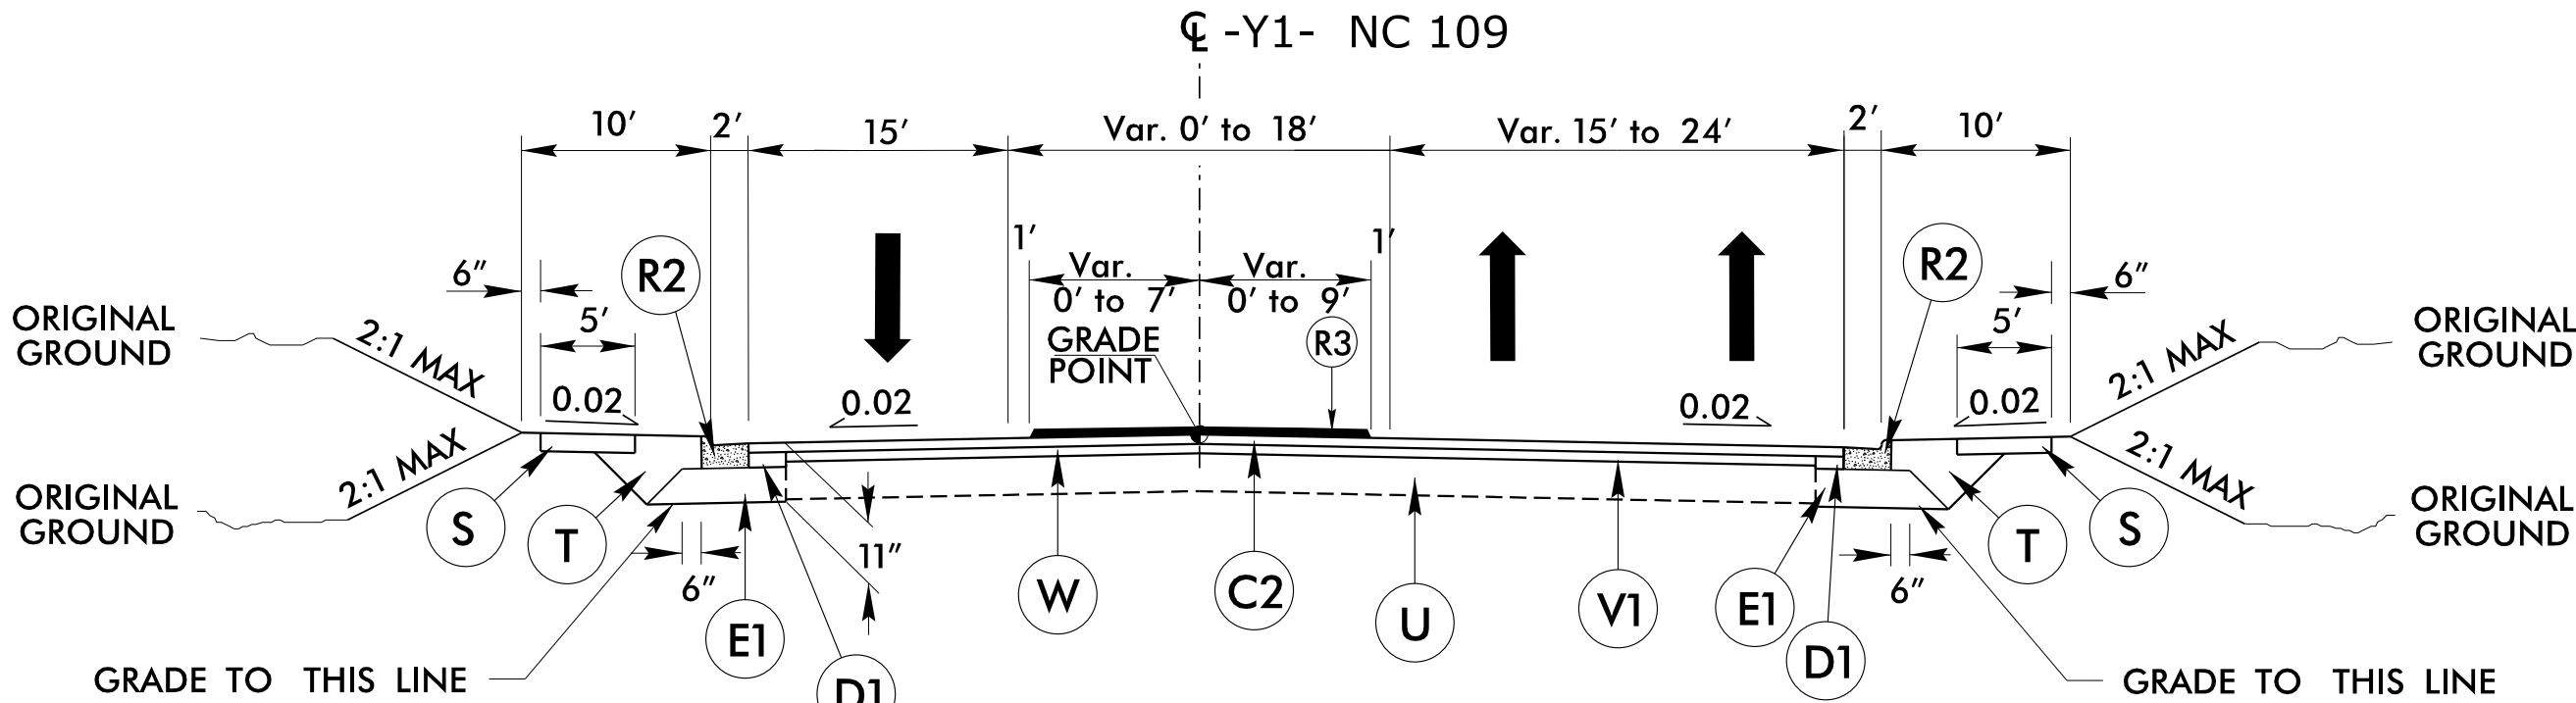

TYPICAL SECTION NO. 11

-Y1- STA. 16+79.56 TO 21+31.95



Johnson, Mirreman, & Thompson Inc.
4700 Falls of Neuse Rd, Suite 100,
Raleigh, NC, 27609
License No. C-3097

PROJECT REFERENCE NO.


1-5880

SHEET NO.


2A-5

RW SHEET NO.

ROADWAY DESIGN
ENGINEER

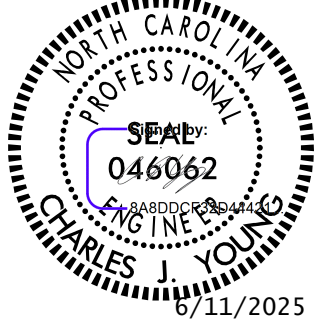

PAVEMENT DESIGN
ENGINEER

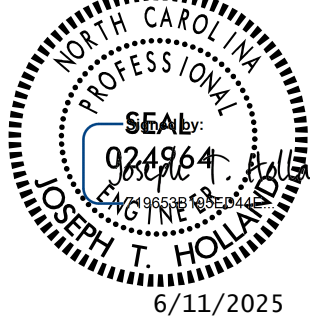

DOCUMENT NOT CONSIDERED FINAL
UNLESS ALL SIGNATURES COMPLETED