


8/6/13



Signed by *Eak-Keun Kim*
16650A7F83E2449...
8/11/2025

PLAN AND PROFILE OF NW1

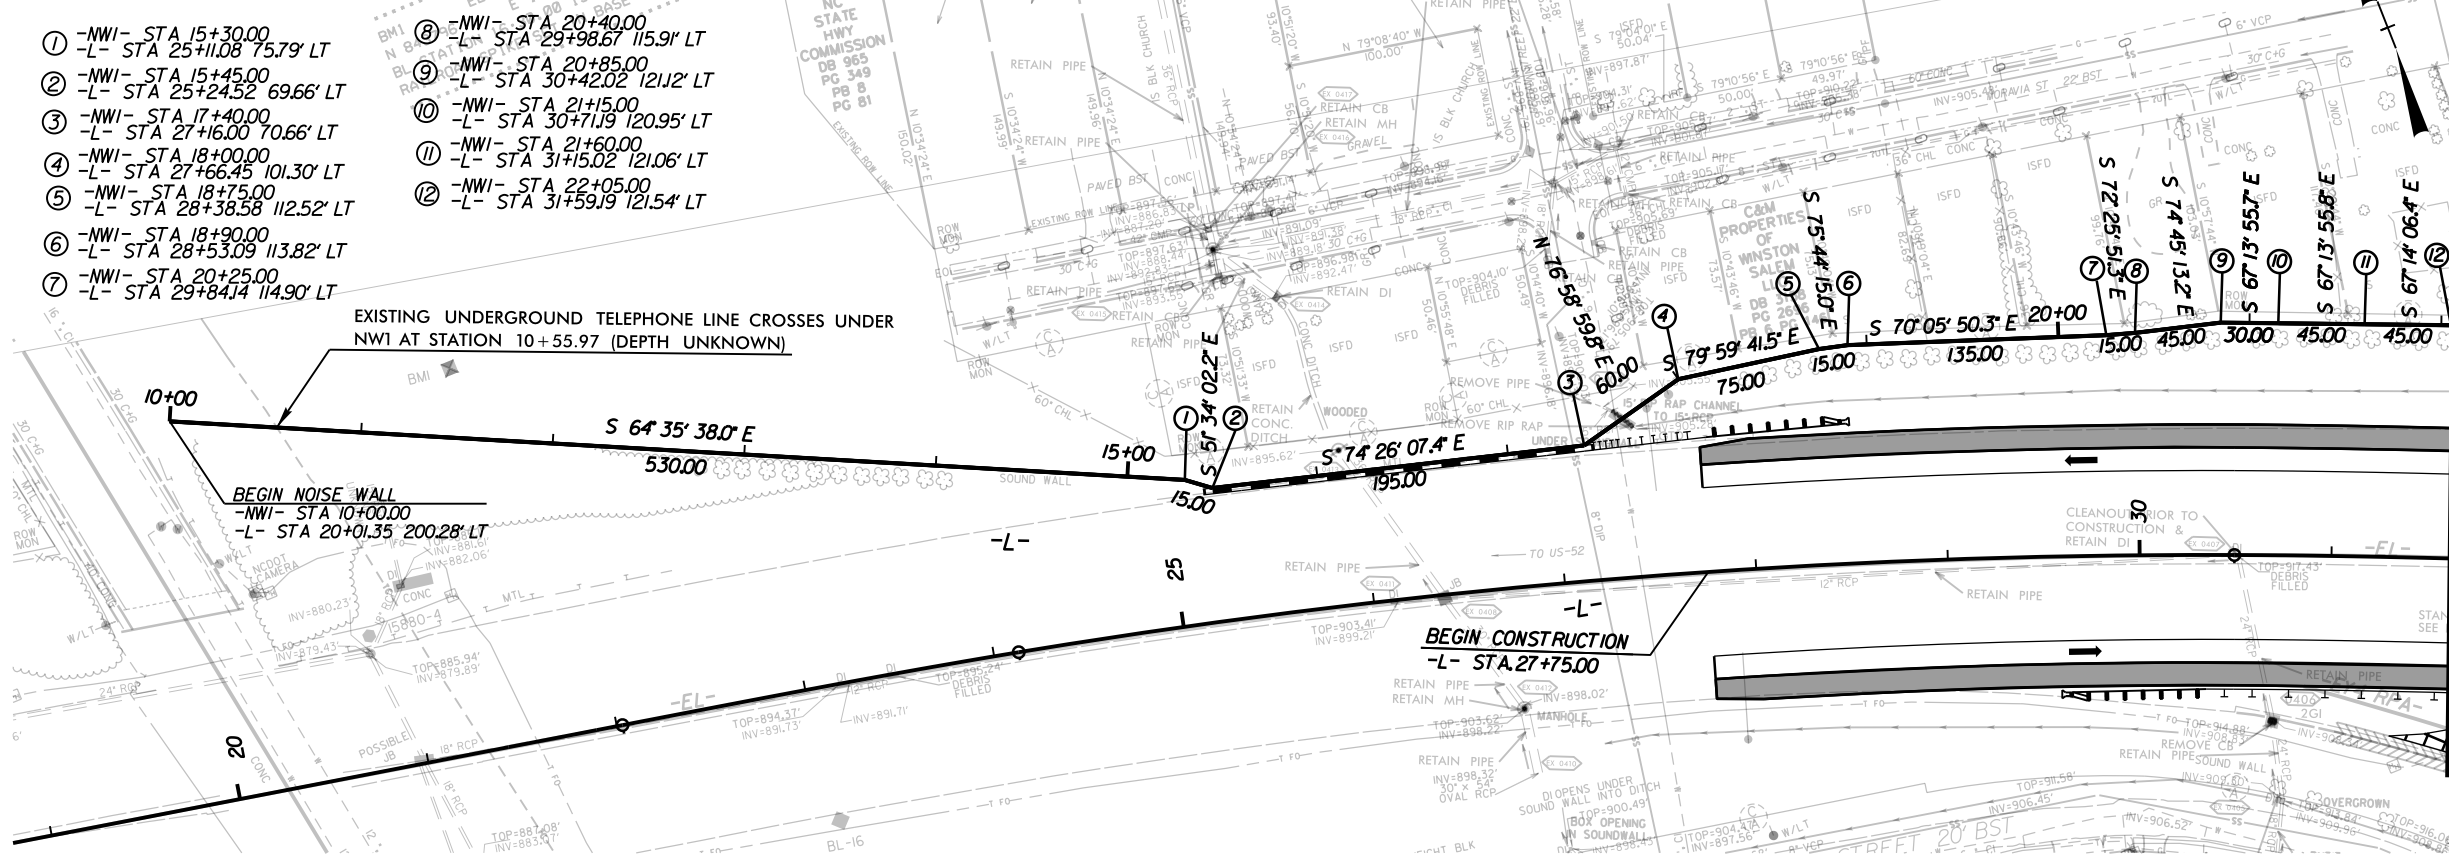

NOTE NO. 1: PANEL LENGTH WAS ADJUSTED TO AVOID PIPE CROSSING (PANEL#41, 48, 49, 52=10' WIDE PANEL#42=20' WIDE PANEL#50, 51=25' WIDE)

NOTE NO. 2: FIRE HYDRANT ACCESS SHALL BE PROVIDED IN A MANNER CONSISTENT WITH EXISTING ACCESS

NOTE NO. 3: CONTRACTOR SHALL REMOVE EXISTING NOISE WALL EXCEPT THAT THE PILE FOUNDATIONS MAY REMAIN IN THE GROUND. CONTRACTOR TO ADJUST PROPOSED PILE LOCATIONS AS NEEDED TO AVOID CONFLICTS WITH EXISTING FOUNDATIONS PROVIDED THE TOP OF WALL ELEVATION DOES NOT CHANGE.

NW1 DESIGN DATA	</
-----------------	--	--	----

